



TRAGED

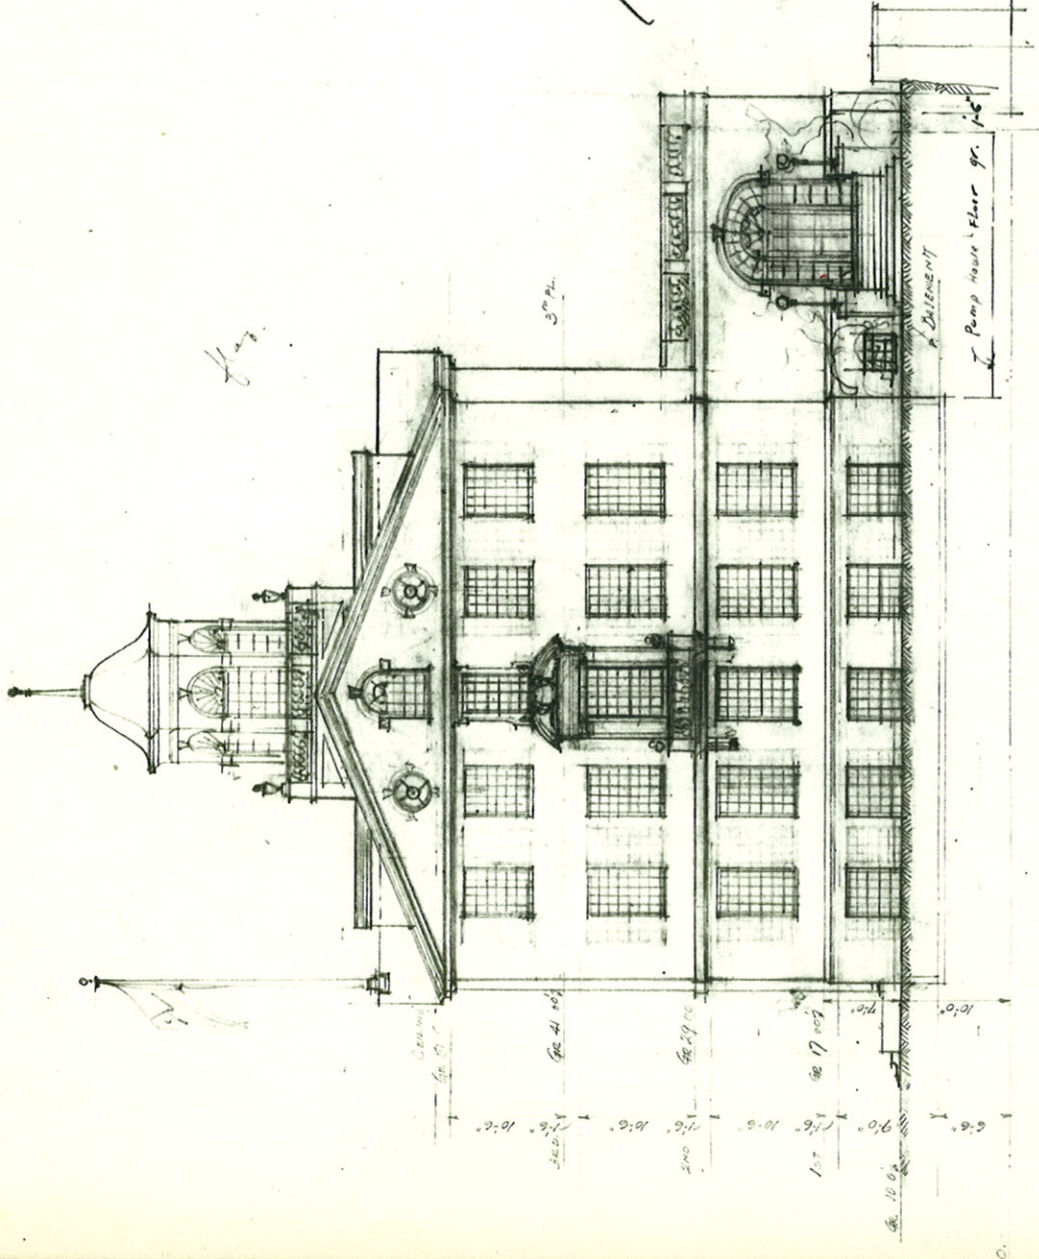

DATE	7-25-29	INSTITUTE OF OCEANOGRAPHY WOODS HOLE MASSACHUSETTS	JOB NO.	1155
REVISED	7-30-29		DRAWING NO.	9
			NORTHEAST ELEVATION	
			Scale 1/8" = 1'-0"	
			Coolidge Shepley Bulfinch & Abbott ARCHITECTS BOSTON, MASS. 122 ANAS BLDG	

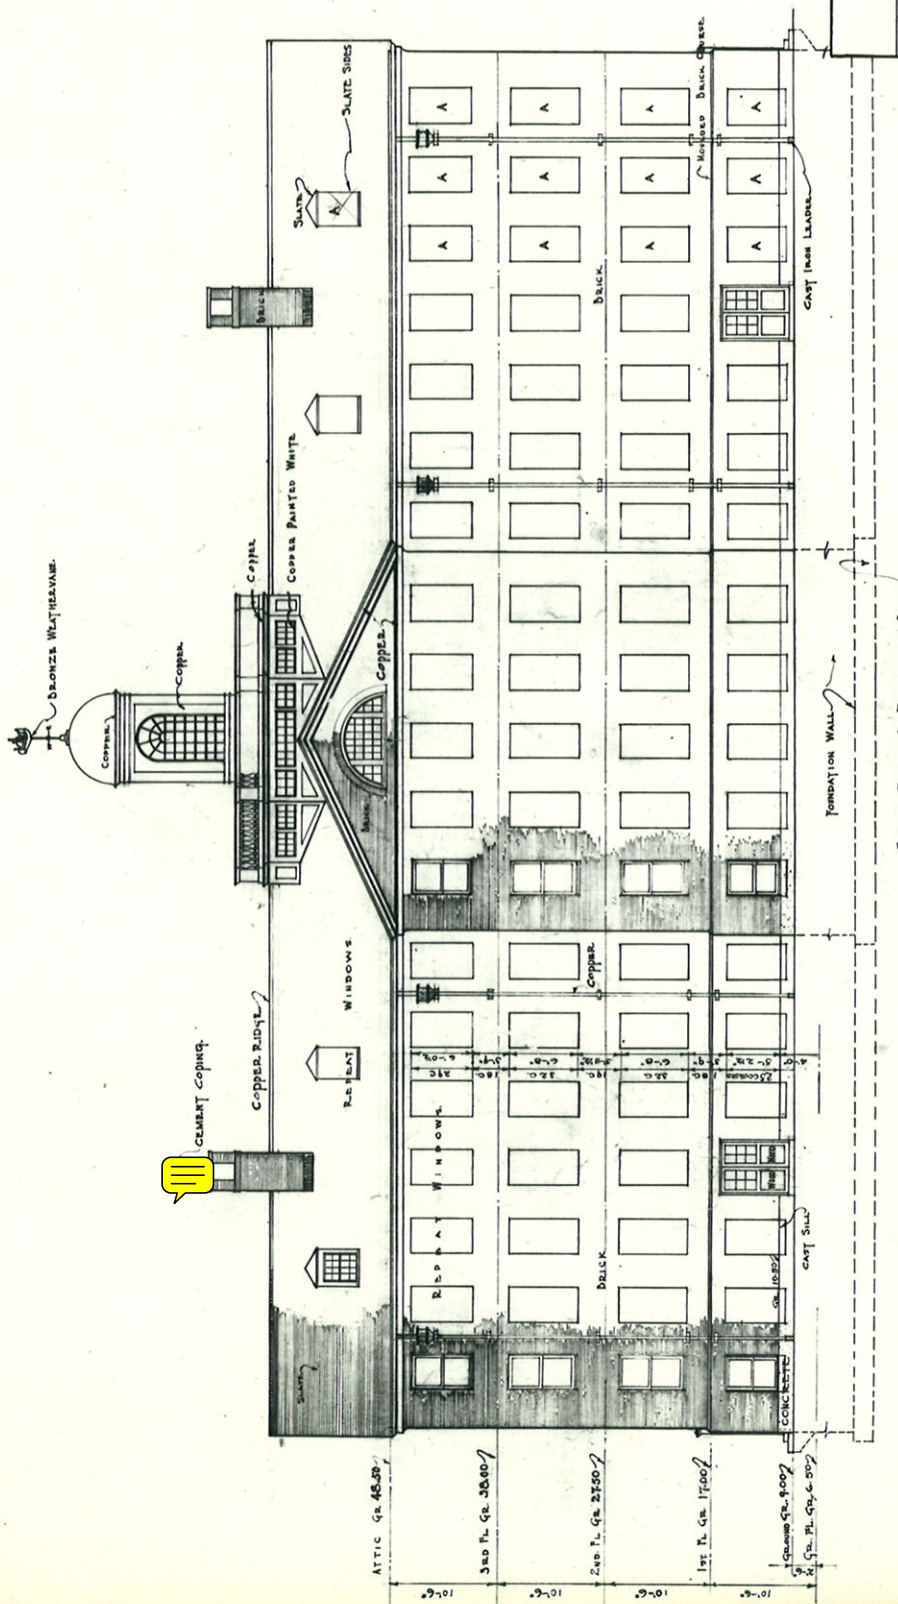

NOTE: A-COPPER, SASH AND FRAMES, WIRE BRACKETING

WOODS HOLE OCEANOGRAPHIC INSTITUTION
WOODS HOLE, MASSACHUSETTS

SOUTH (REAR) ELEVATION

SCALE: 1/8" = 1'-0"

COOKING, SHEELY, BURNETT & ARBUTHNOT ARCHITECTS
122 AMES BLDG., BOSTON, MASS.

5-24-30

1-2-25

A-9