



DATE	11/13/2015	CDL PUMP REVIEW
REVISION	10/22/2015	CONSTRUCTION DOCUMENTS
WORK		
PROJECT NUMBER	10895-05501-002	
PROJECT NAME	HAUSER HALL 7017	
PROJECT ADDRESS	10895-05501-002	
PROJECT TYPE	HAUSER HALL 7017	
DESIGNER	HAUSER HALL 7017	
ENGINEER	HAUSER HALL 7017	
ARCHITECT	HAUSER HALL 7017	
STRUCTURAL ENGINEER	HAUSER HALL 7017	
Mechanical Engineer	HAUSER HALL 7017	
Electrical Engineer	HAUSER HALL 7017	
Interior Designer	HAUSER HALL 7017	
Exterior Designer	HAUSER HALL 7017	
Landscaper	HAUSER HALL 7017	
Other	HAUSER HALL 7017	




EXTERIOR ELEVATIONS
AND BUILDING SECTION

SCALE AS NOTED


A-201

11/13/2015 9:27:34 AM


GPS Receiver Antenna

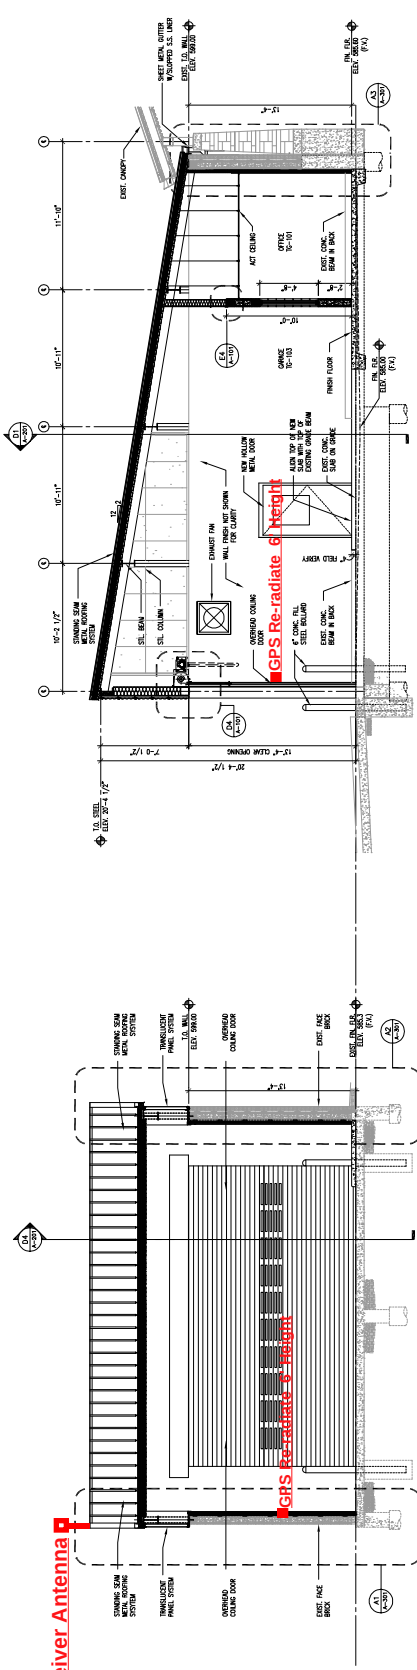


D1 BUILDING SECTION

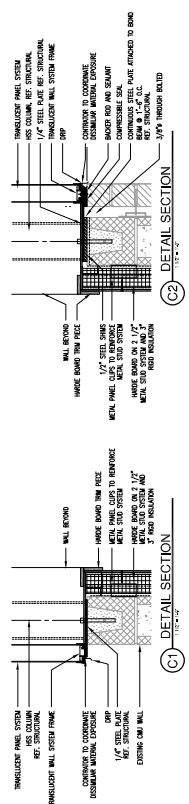

D4 BUILDING SECTION

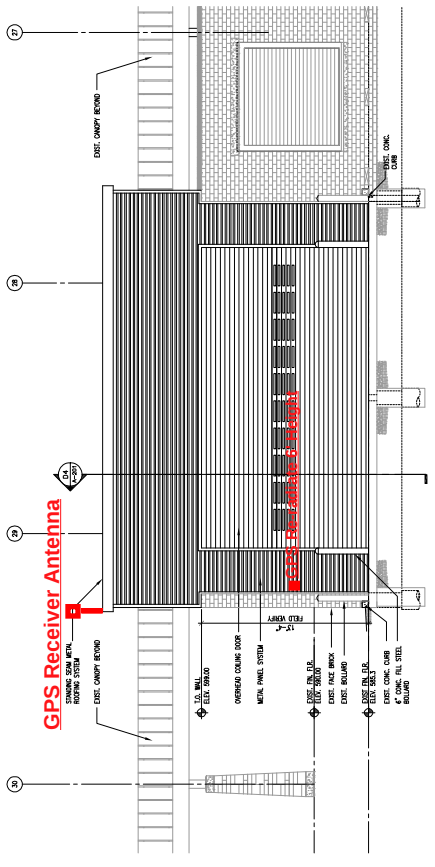

B4 EXTERIOR ELEVATION

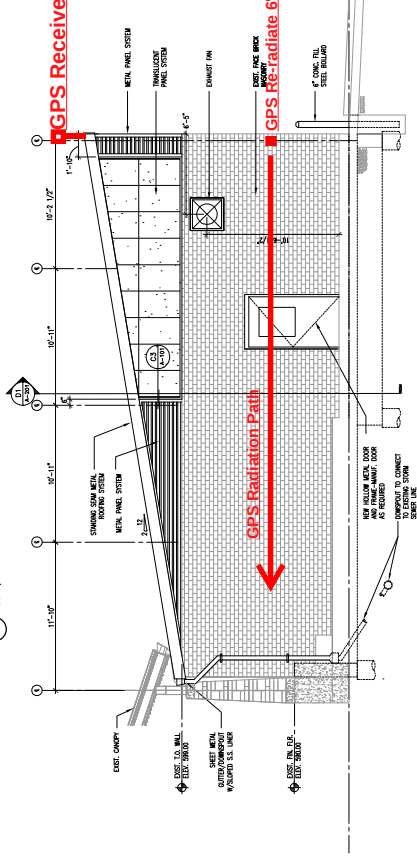

A4 EXTERIOR ELEVATION

A1 ROOF PLAN