



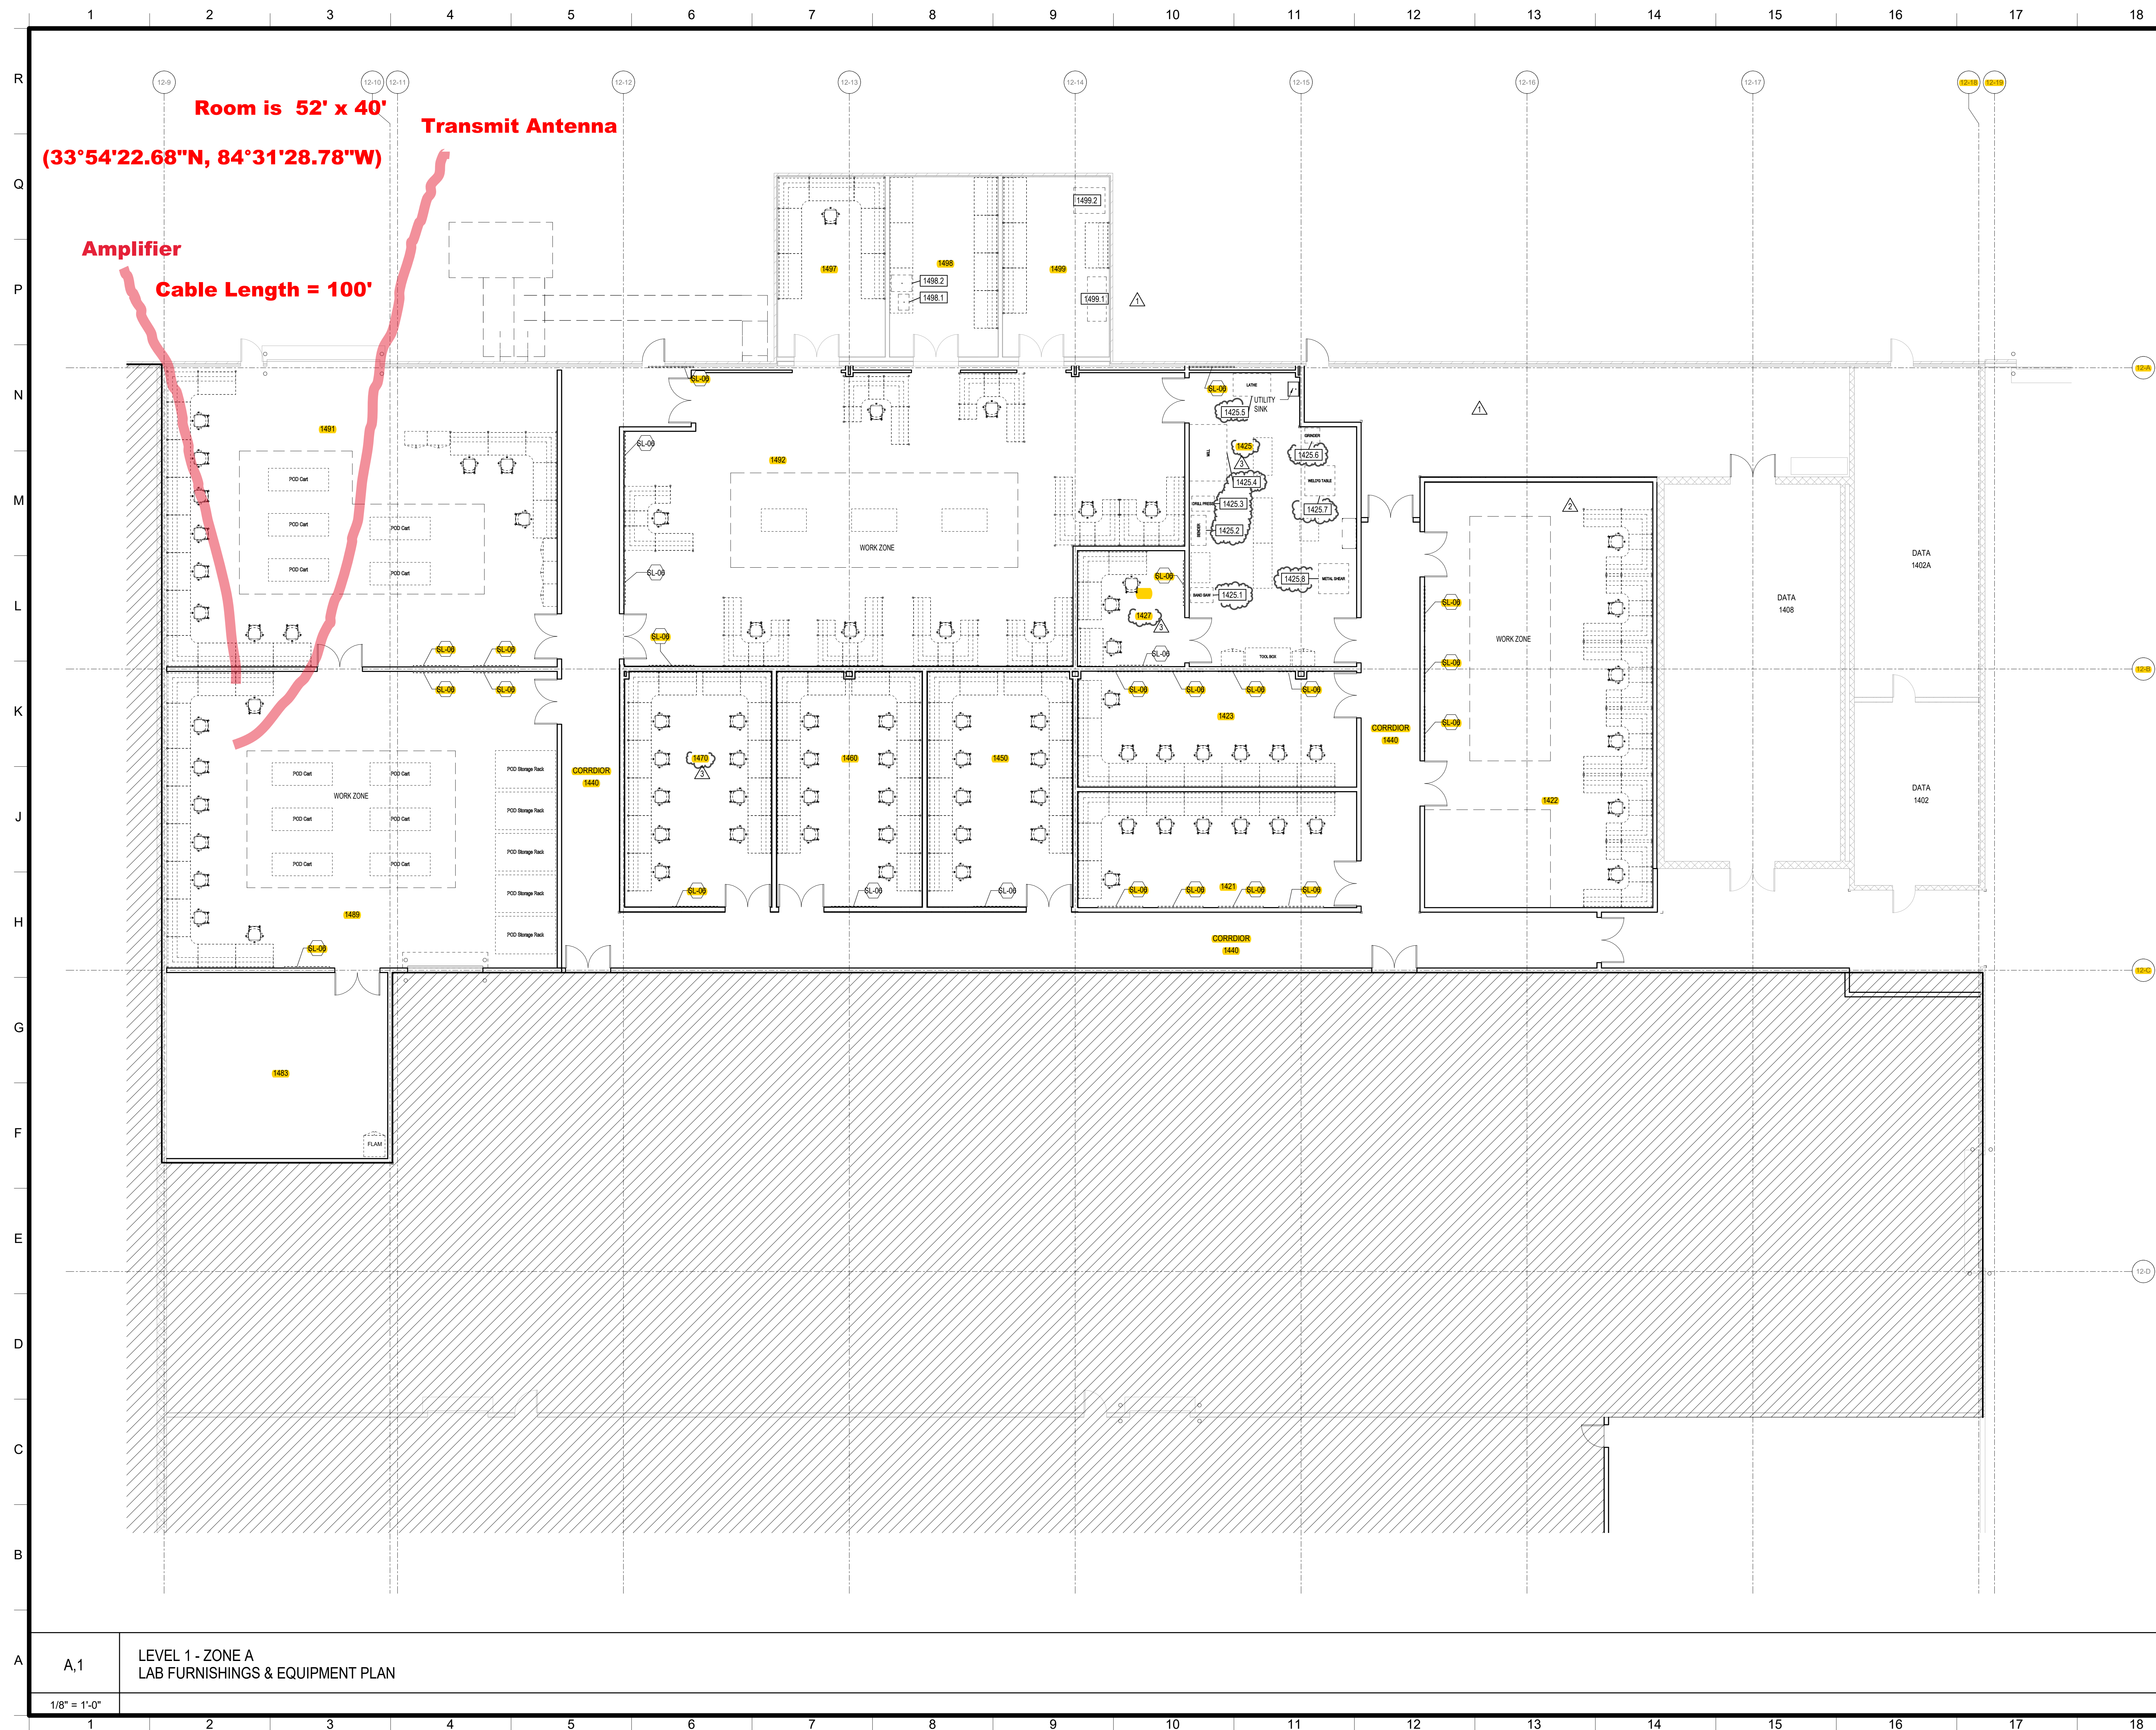


MCCARTHY

Flad Architects
A|H|A

FLOOR PLAN LEGEND

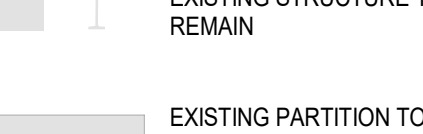



 EXISTING STRUCTURE TO REMAIN
 EXISTING PARTITION TO REMAIN
 NEW PARTITION
 NEW INTERIOR GLAZED ALUMINUM STOREFRONT SYSTEM
 SHEET SPECIFIC NOTE

  AREA NOT IN SCOPE
 FURNITURE / EQUIPMENT NOT IN CONTRACT (OWNER FURNISHED)
 FURNITURE / EQUIPMENT NOT IN CONTRACT (OWNER FURNISHED)

SHEET SPECIFIC NOTES

VALUE	NOTE
SL-01	ALL BENCHES AND EQUIPMENT TO BE PROVIDED BY OWNER
SL-06	WHITEBOARD (OWNER FURNISHED, OWNER INSTALLED)

KEYPLAN

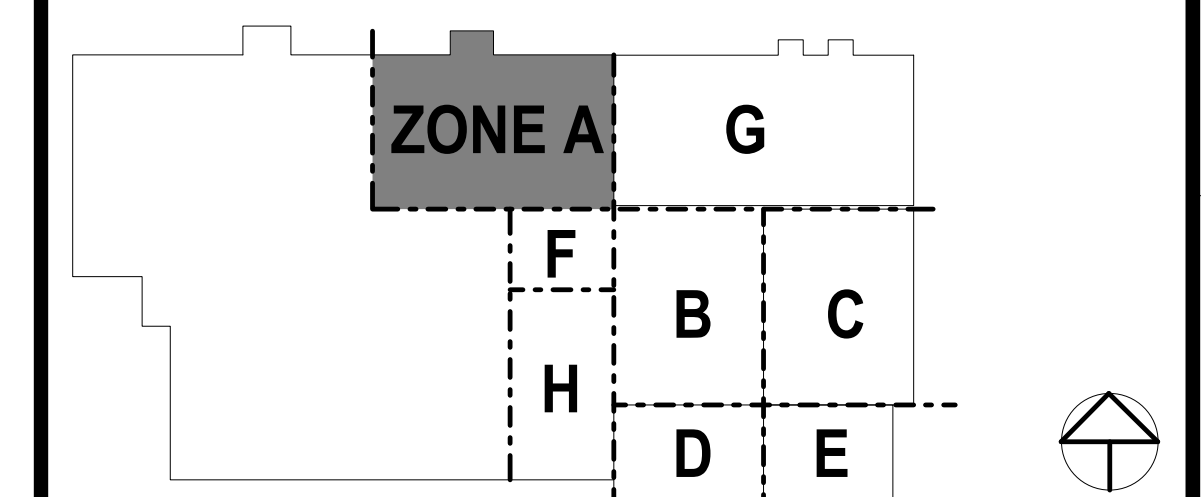

3	11/09/2018	Issued for Construction
2	05/25/2018	Issued for Construction
1	05/11/2018	Issued for Construction
0	04/13/2018	Issued for Construction
Revision Number	Revision Date	Revision Description

Georgia Tech Research Institute

GTRI COBB SOUTH CAMPUS

DIXIE AVENUE, MARIETTA, GA
(UNINCORPORATED COBB COUNTY)

Drawing Title
LEVEL 1 - ZONE A LAB FURNISHINGS &
EQUIPMENT PLAN

Stamps & Approvals		Drawing No. A12-721A
	Scale AS NOTED	