



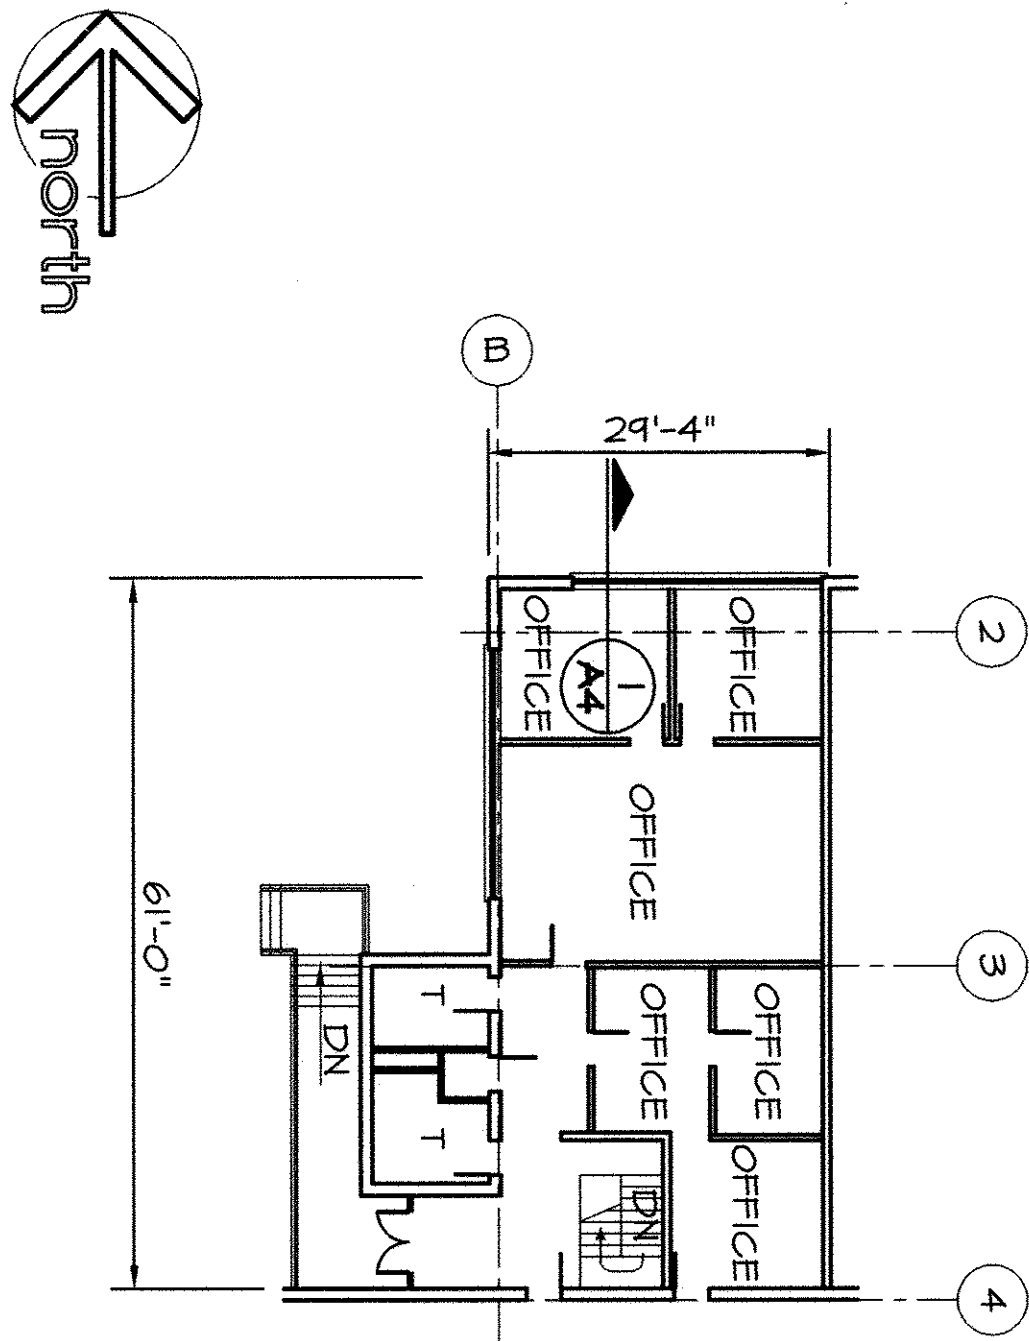

EXISTING UPPER LEVEL OFFICE PLAN
ELEV. 26'-2"

SCALE: 1/16" = 1'-0"

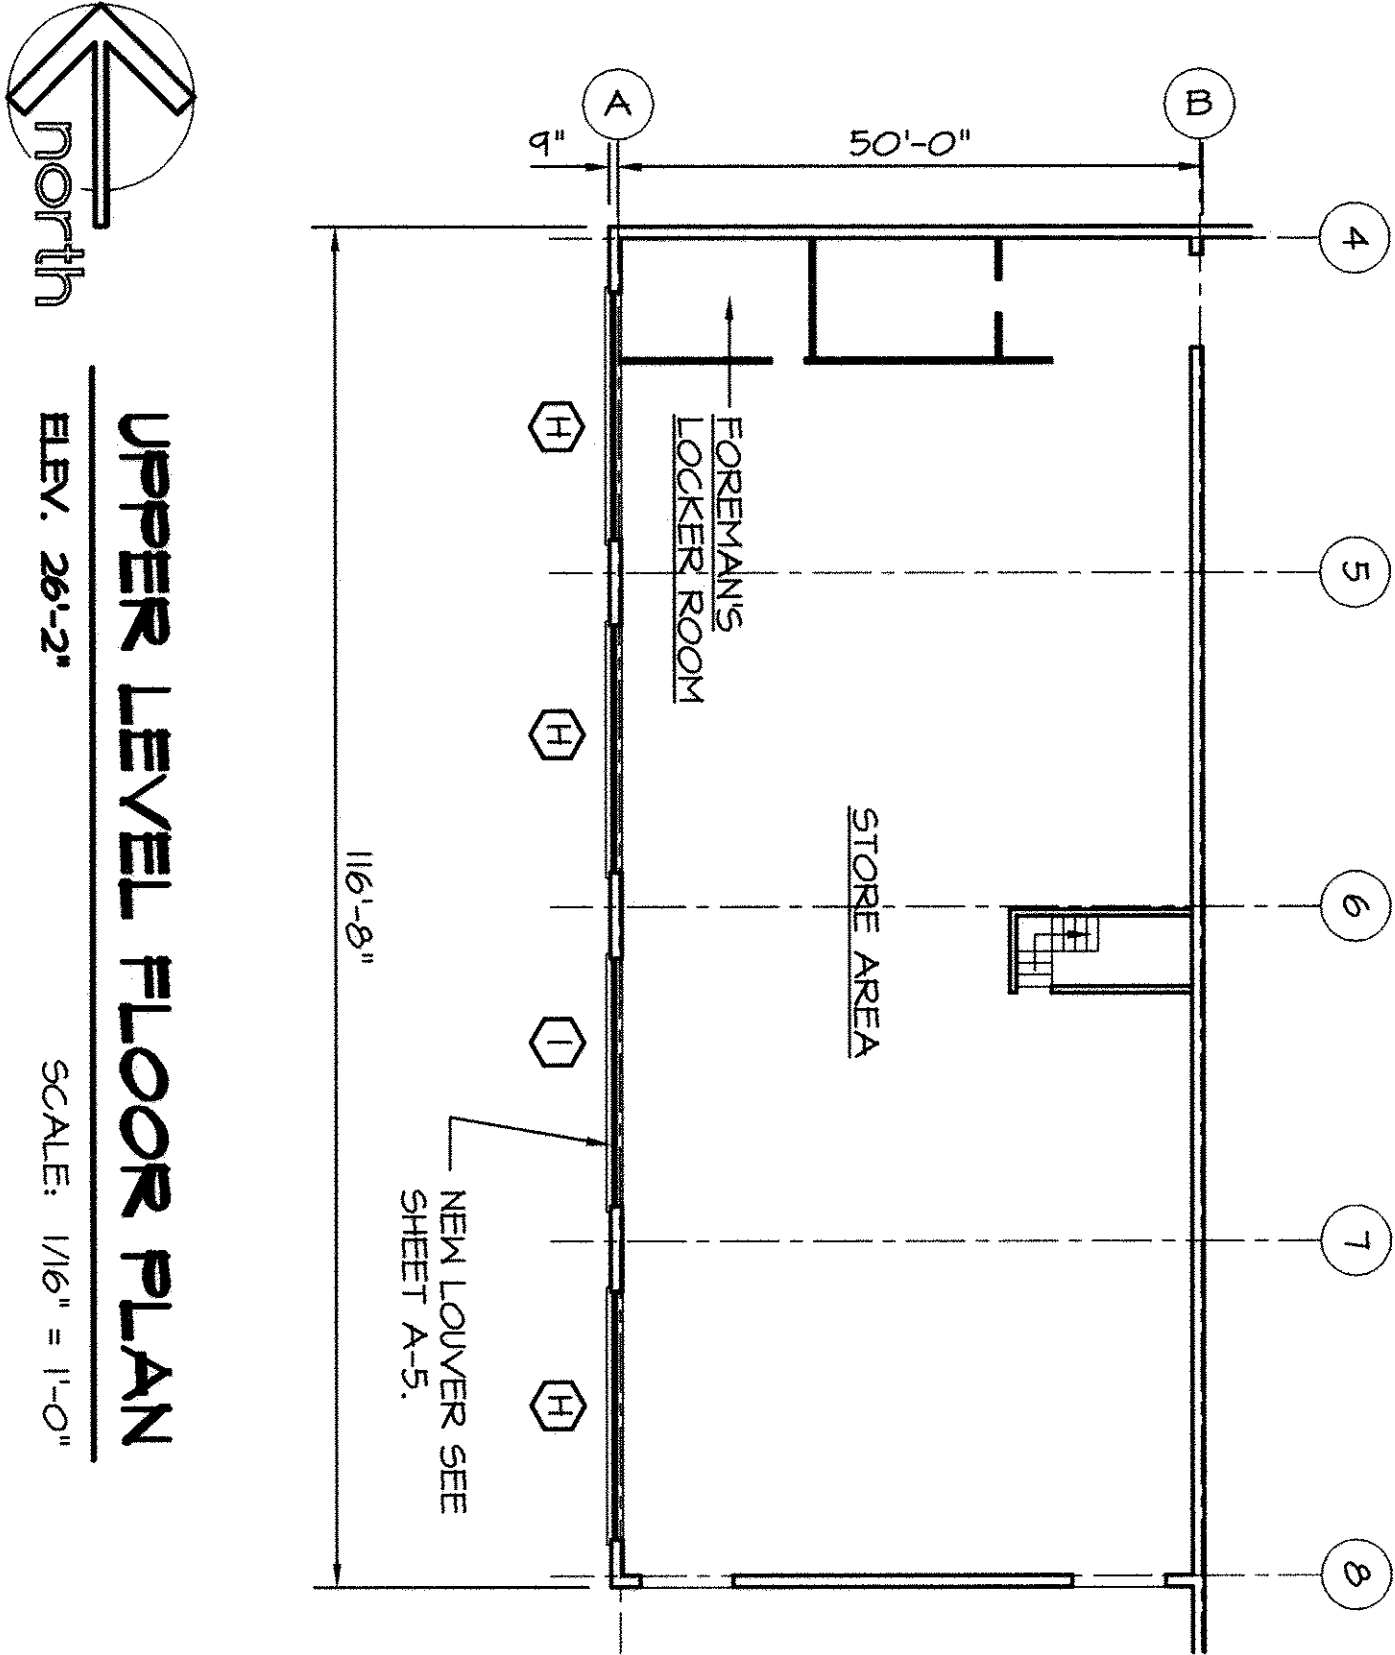


UPPER LEVEL FLOOR PLAN
ELEV. 26'-2"

SCALE: 1/16" = 1'-0"

LEGEND

- NEW DOOR AND FRAME
- NEW WINDOWS
- FOR DOOR AND WINDOW DETAILS SEE SHEET A-5.

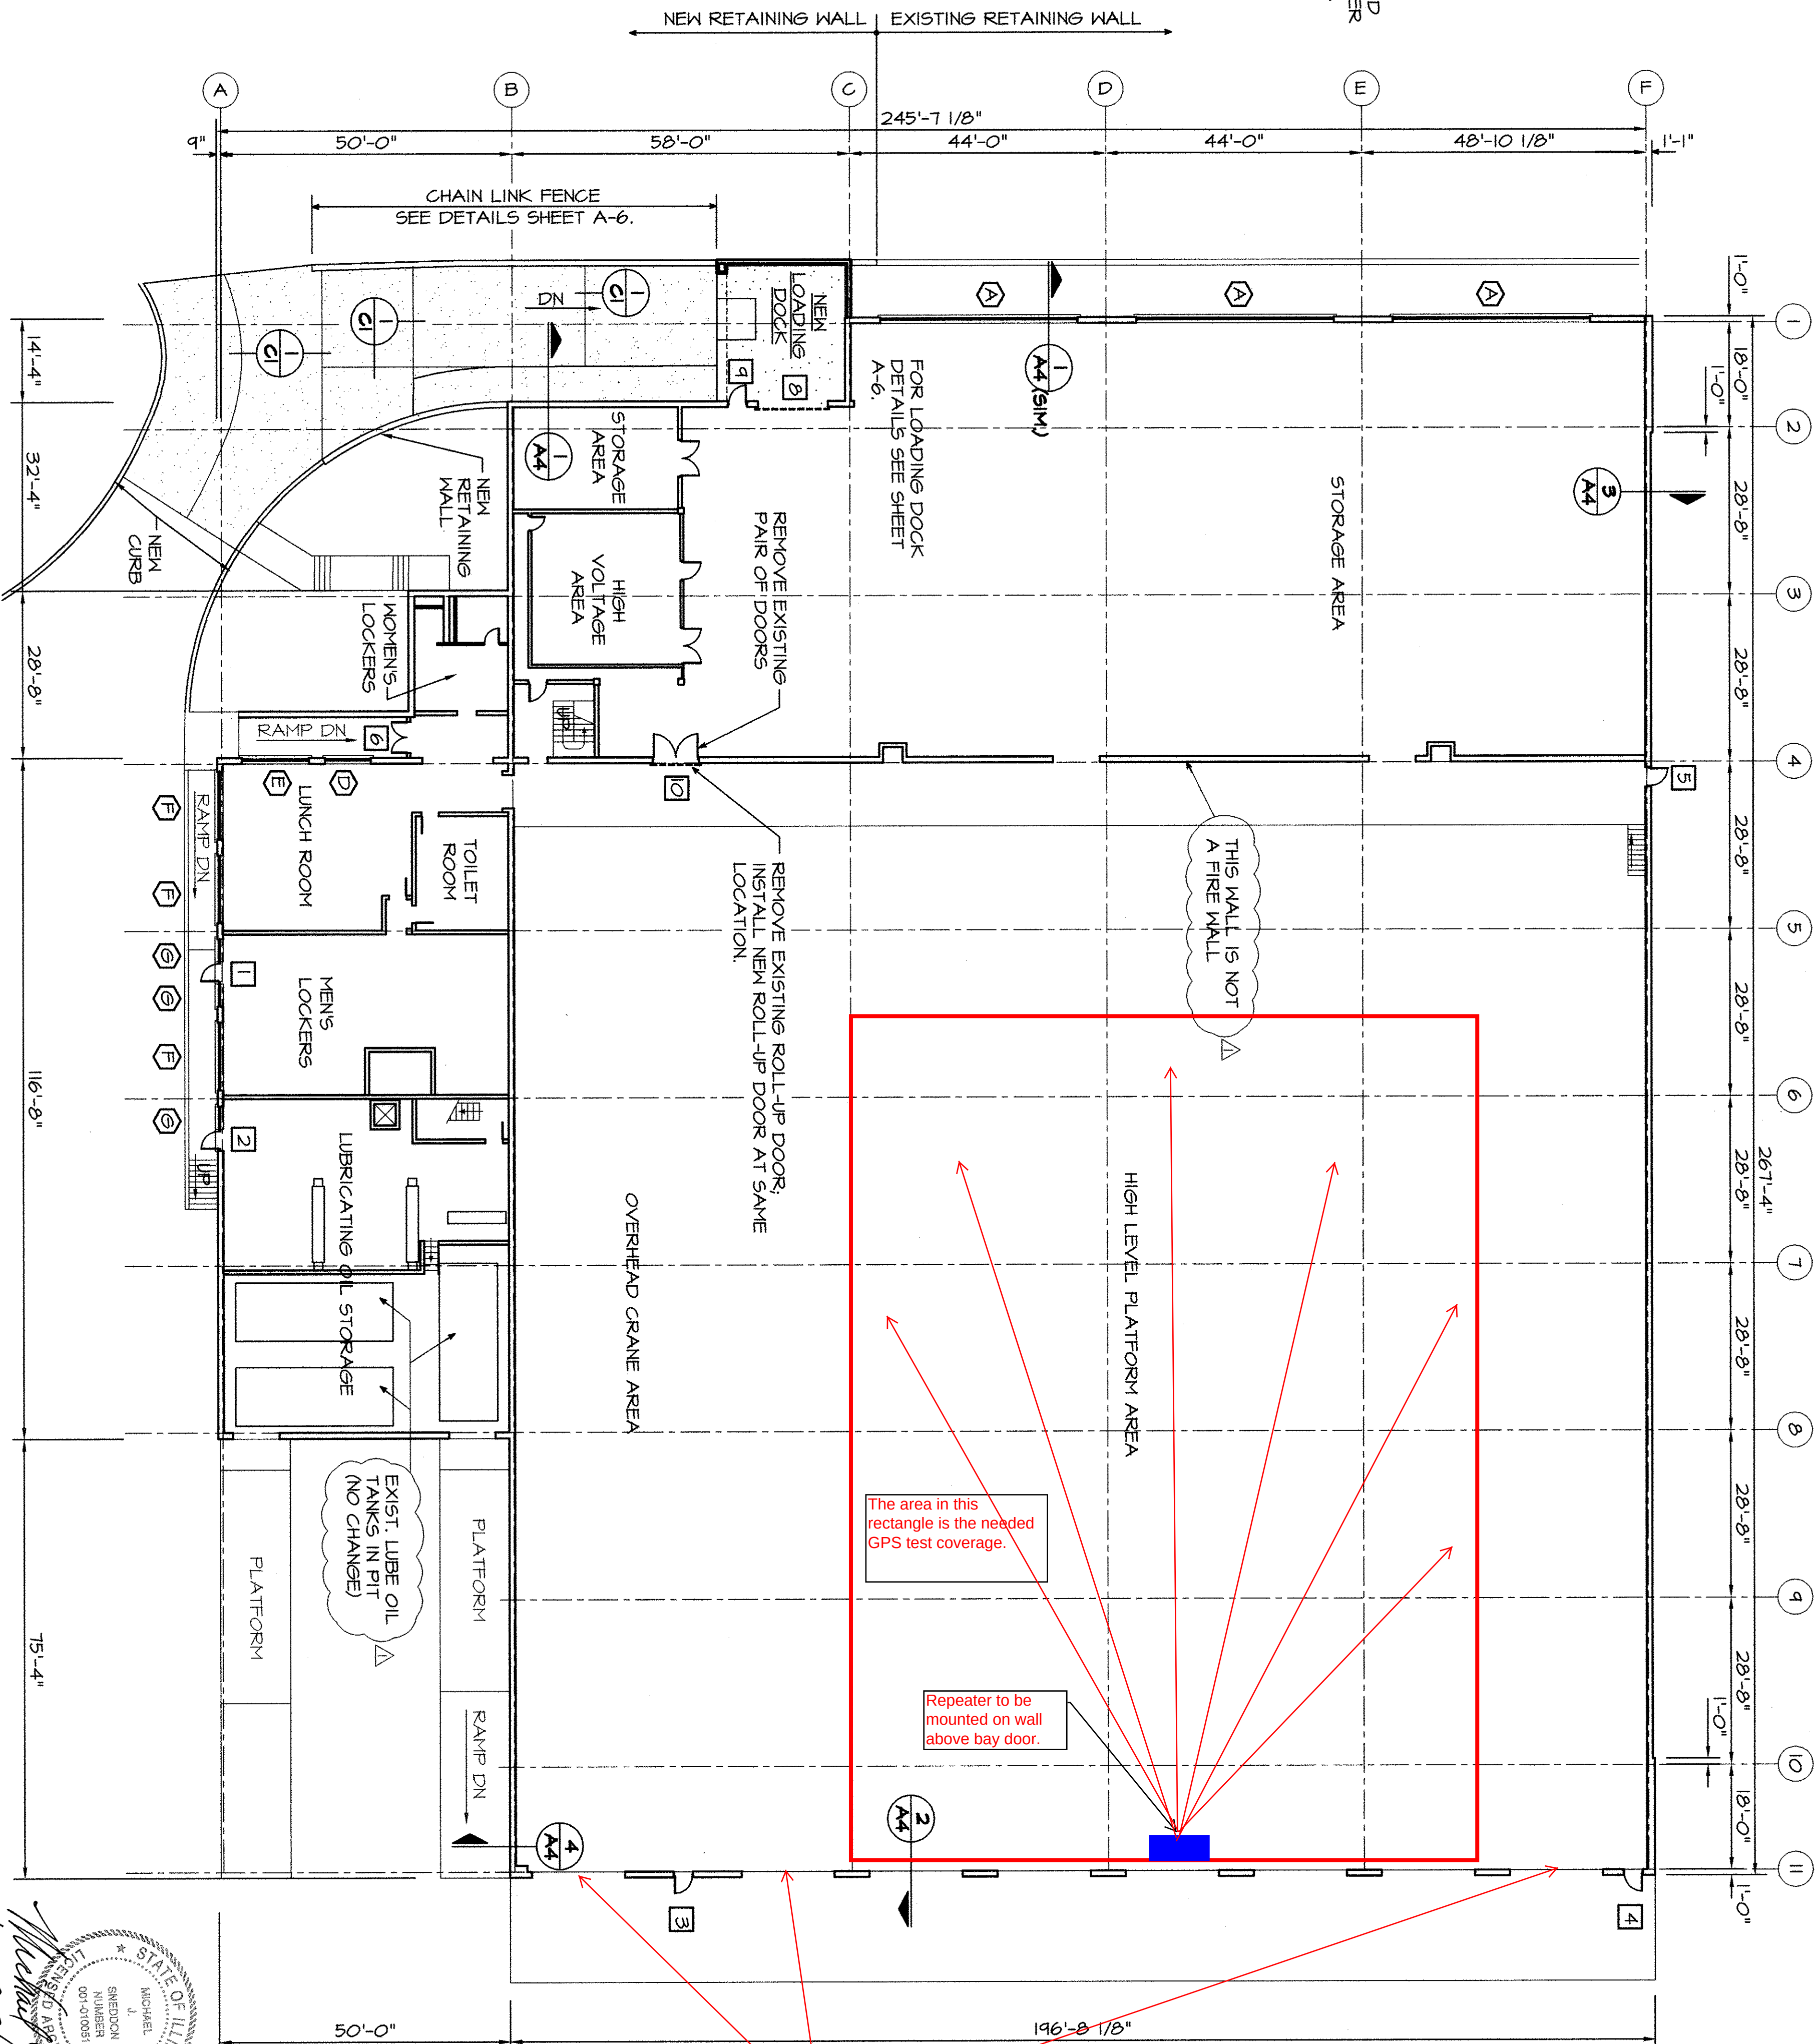

LOWER LEVEL FLOOR PLAN
ELEV. 16'-2"

SCALE: 1/16" = 1'-0"

NOTE:
ALL DIMENSIONS SHOWN ON THESE DRAWINGS WERE OBTAINED FROM THE ORIGINAL CONSTRUCTION PLANS. THE CONTRACTOR SHALL VERIFY DIMENSIONS BY FIELD MEASUREMENT PRIOR TO FABRICATION OF ANY BUILDING COMPONENT.

0 10' 20' 40'
SCALE: 1/16" = 1'-0"

Michael J. Stalla
Lic. exp. 11-30-96
Professional Engineer
No. 00100051
State of Illinois
Michael J. Stalla
Professional Engineer
No. 00100051
State of Illinois

DESIGNED	NO.	DATE	REVISIONS
R1			
CHECKED			
MJS			
DATE			
FEB 1994			

ENGINEERING CONSULTANT
UPCHURCH AND ASSOCIATES
architects • engineers • surveyors
HILLSIDE, ILL. (708) 449-2331
MATTOON, IL (217) 235-3177

Metra
METRA CONTRACT NO. READS

47TH STREET YARD CHICAGO, ILLINOIS
REHABILITATION OF
DIESEL SERVICING AND REPAIR SHOP

GENERAL FLOOR PLAN

SHEET
OF
DRAWING NO.
1