


SUBMITTALS

DATE	DESCRIPTION	REV.
10-24-06	ZONING REVIEW	

SEAL:

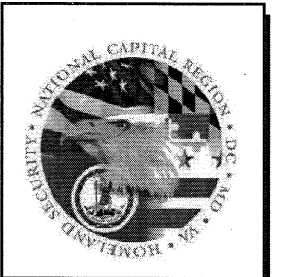


PROJECT NO: 1116.011
DESIGNER: J.L.
ENGINEER: M.M.

SCALE:
0 1/2 1
GRAPHIC SCALE IN INCHES

**DC1000
METROPOLITAN SQUARE
615 15TH STREET, NW
WASHINGTON, DC 20005**

TITLE:
**NORTH AND WEST
BUILDING
ELEVATIONS**


SHEET NUMBER:
Z-3

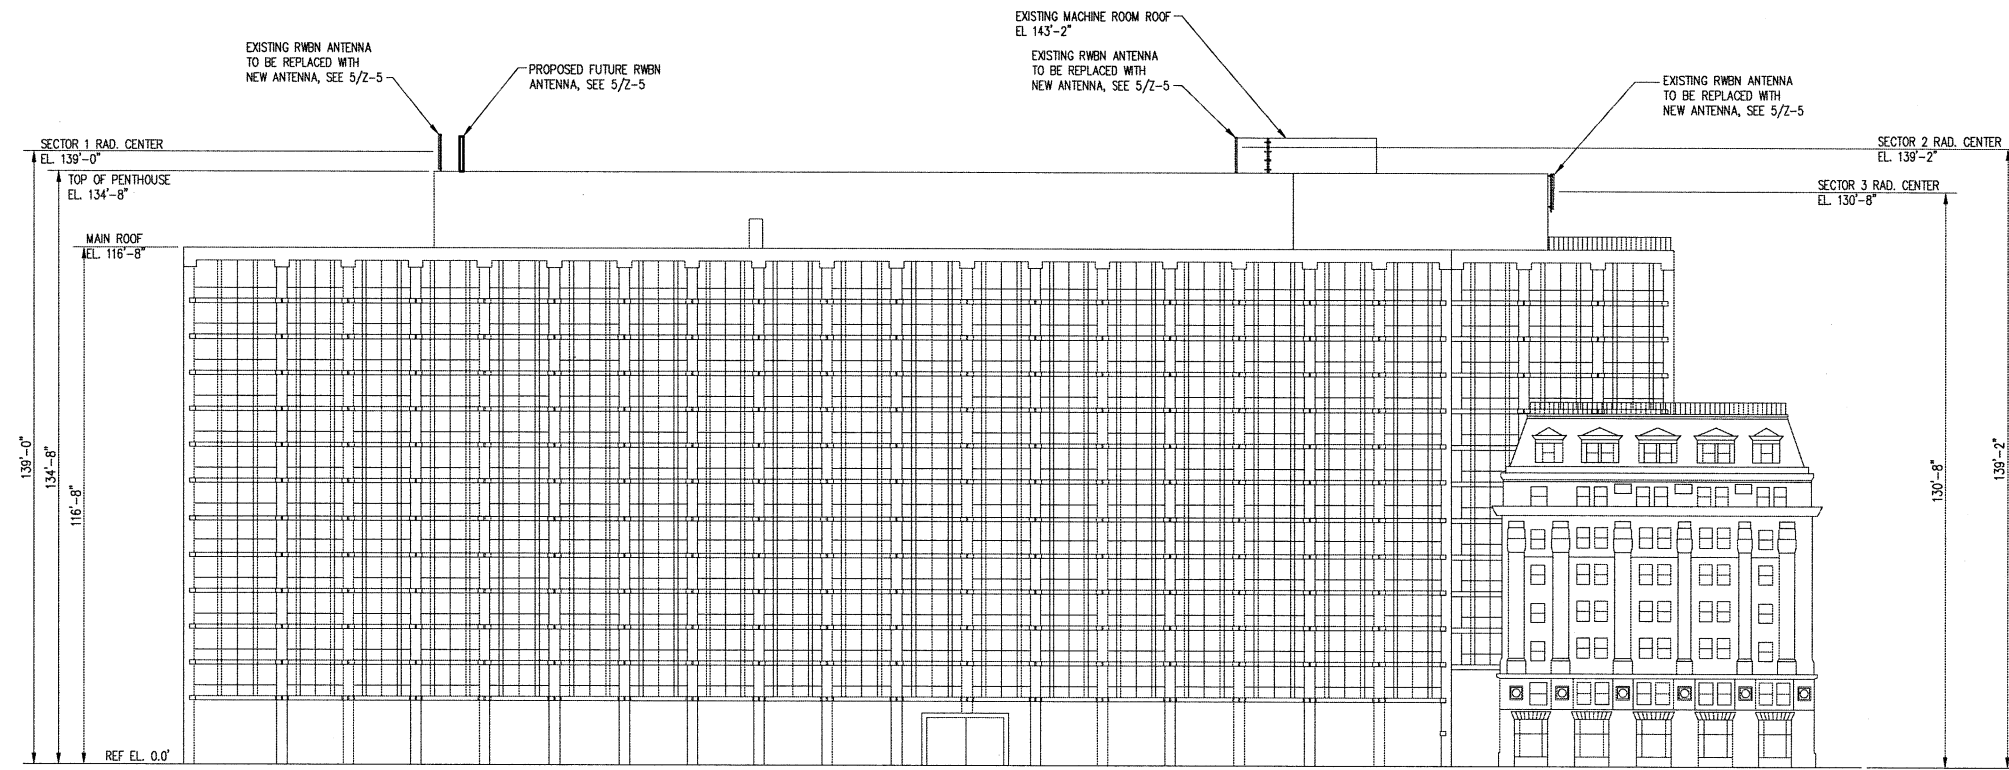

NORTH BUILDING ELEVATION

SCALE: 1"=20'

1
Z-3

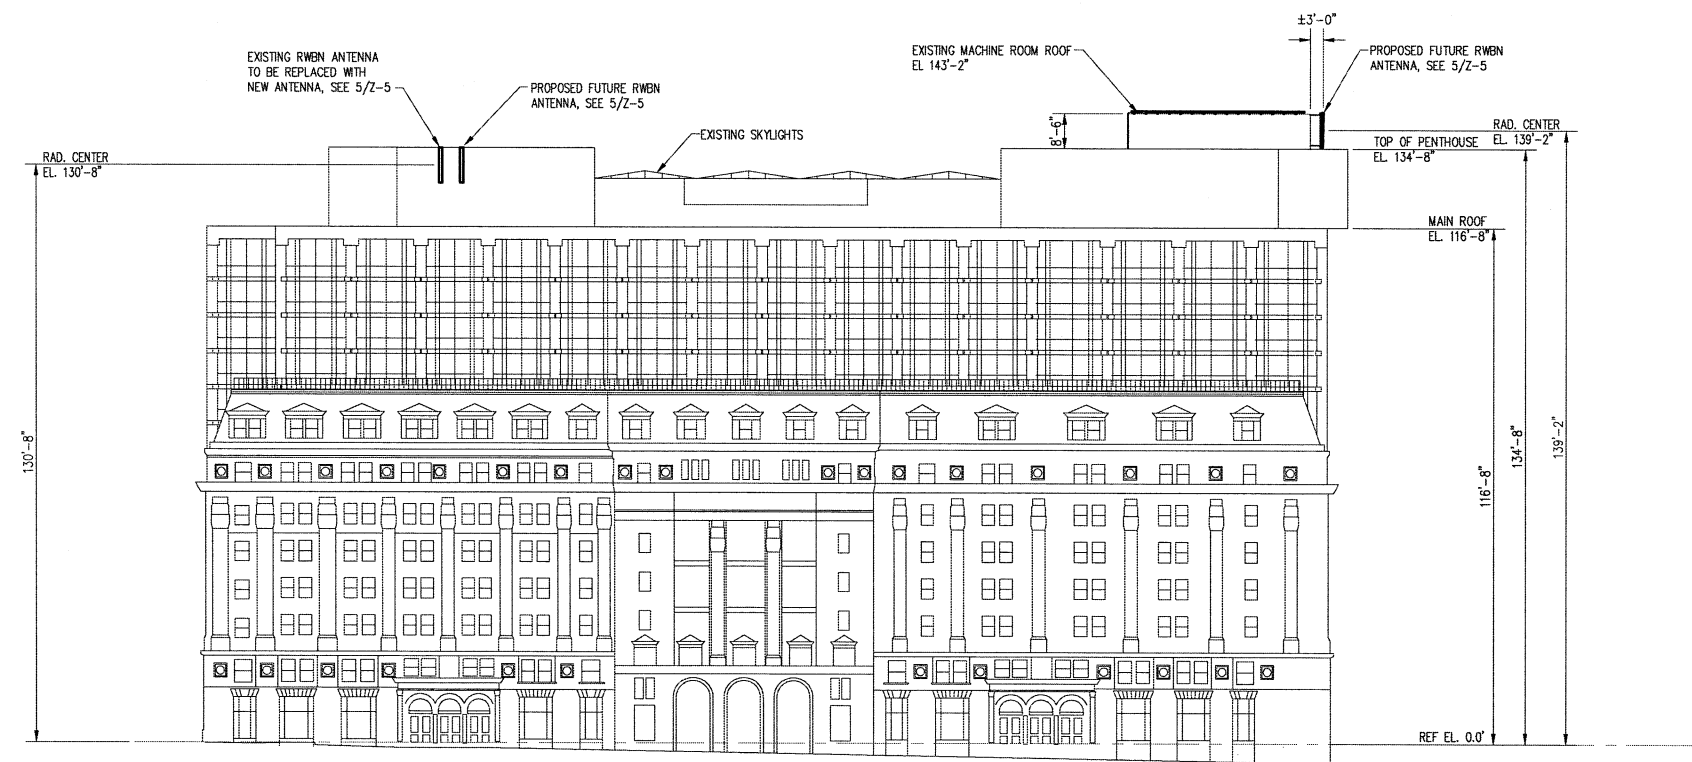


WEST BUILDING ELEVATION

SCALE: 1"=20'


2
Z-3

SUBMITTALS		
DATE	DESCRIPTION	REV.
10-26-06	ZONING REVIEW	

SEAL:

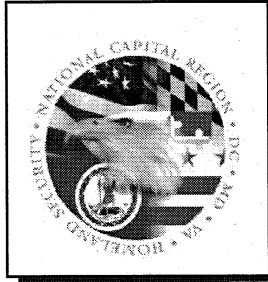

PROJECT NO:	1116.010
DESIGNER:	N.B.
ENGINEER:	M.M.

 


DC1001
ONE JUDICIARY SQUARE
441 4th ST., NW.
WASHINGTON, DC 20001

TITLE:

WEST
BUILDING
ELEVATION

SHEET NUMBER:

Z-3

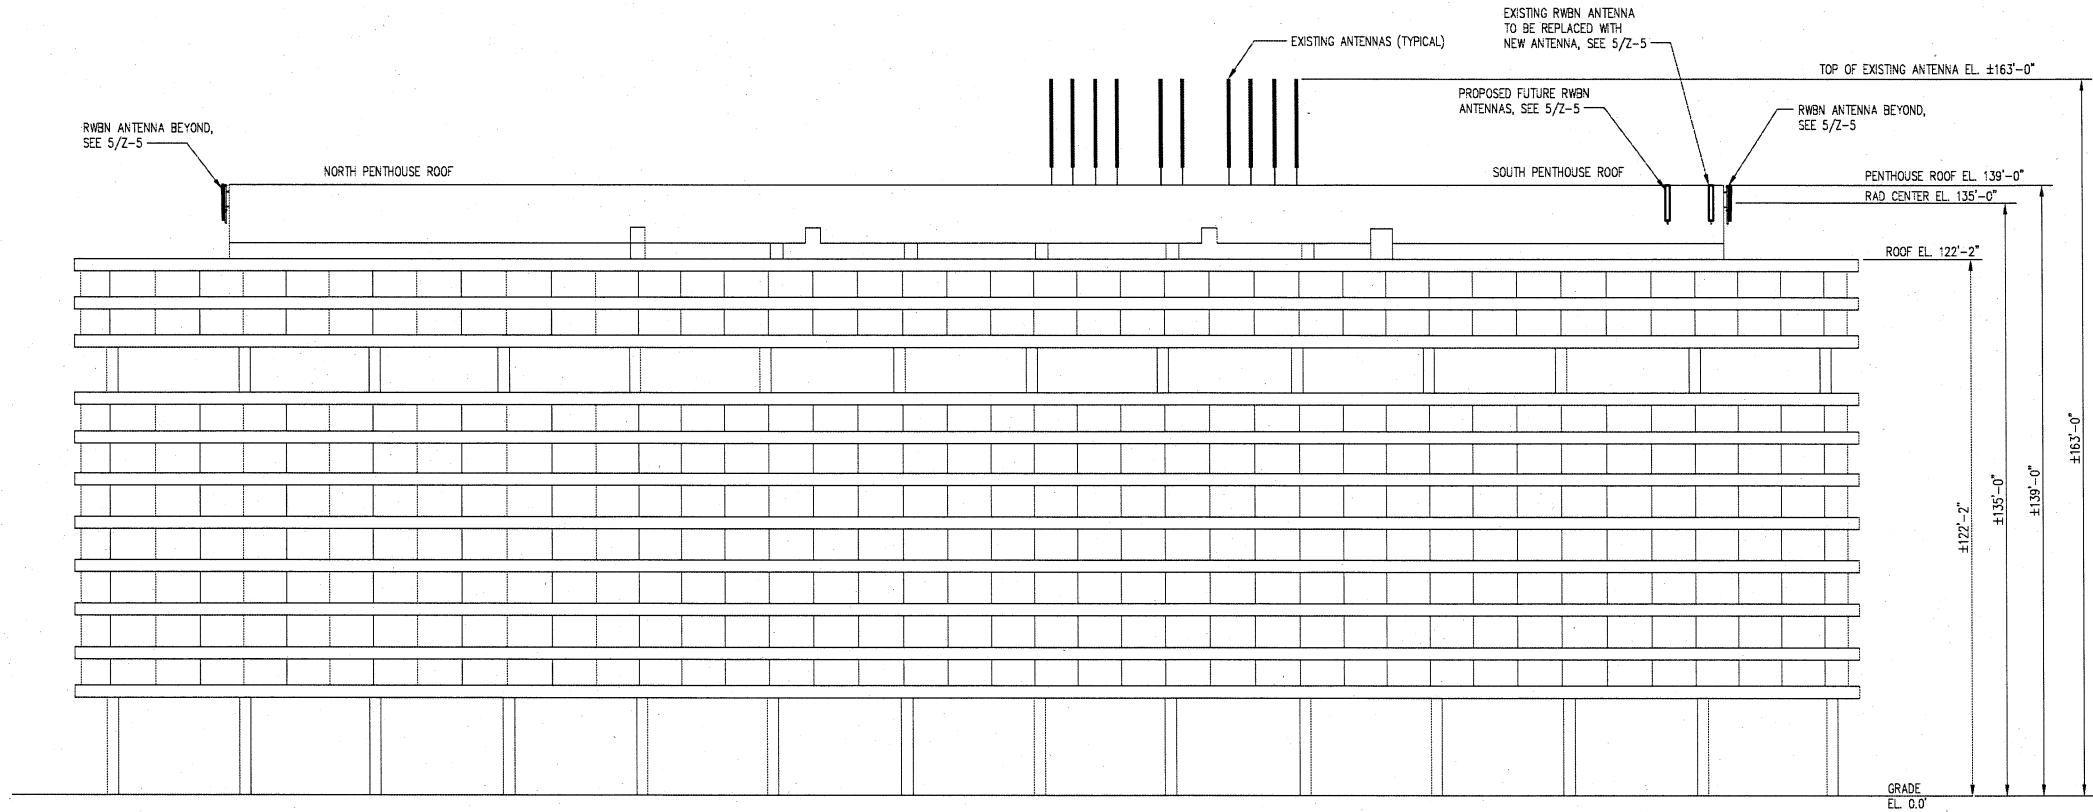

WEST ELEVATION


SCALE: 1" = 20'-0"

1
Z-3


SUBMITTALS

DATE	DESCRIPTION	REV.
10-26-06	ZONING REVIEW	

SEAL:

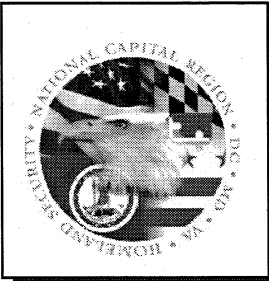

PROJECT NO: 1116.010
DESIGNER: N.B.
ENGINEER: M.M.

 


DC1001
ONE JUDICIARY SQUARE
441 4th ST., NW.
WASHINGTON, DC 20001

TITLE:

**NORTH AND SOUTH
BUILDING
ELEVATION**


SHEET NUMBER:

Z-4

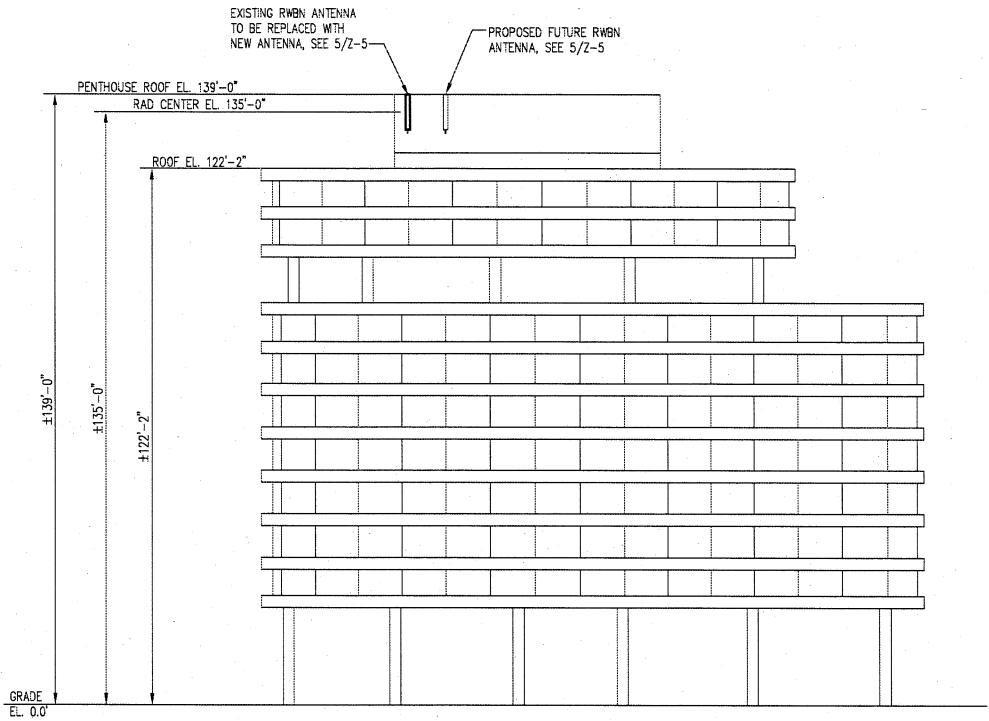

NORTH ELEVATION
SCALE: 1" = 20'-0"

1
Z-4

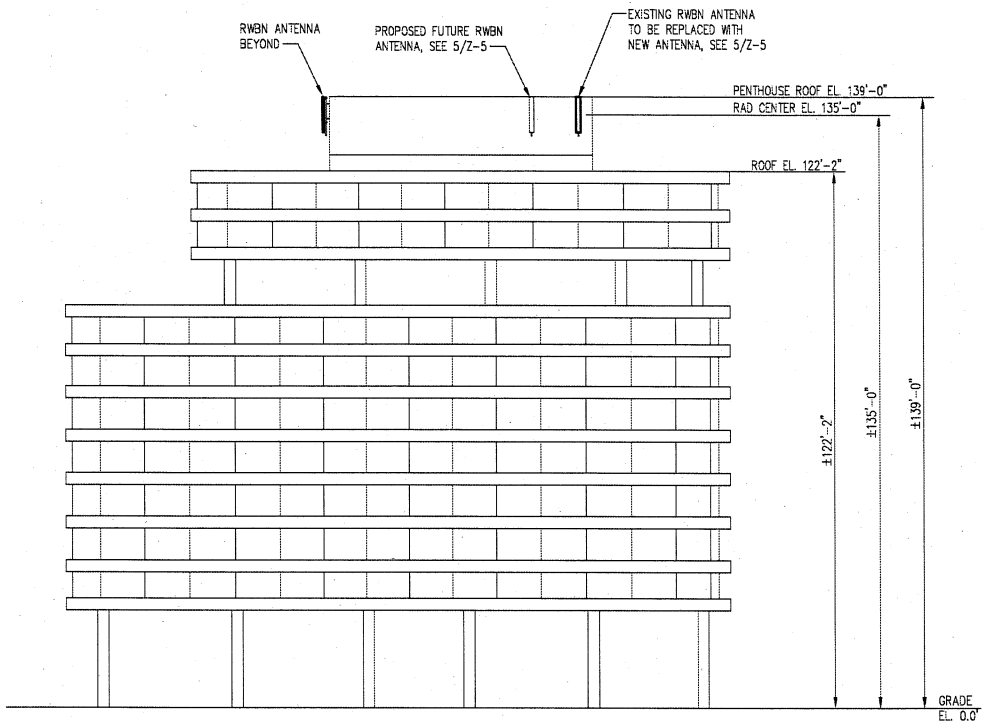


SOUTH ELEVATION
SCALE: 1" = 20'-0"

2
Z-4

SUBMITTALS

DATE	DESCRIPTION	REV.
10-25-06	ZONING REVIEW	

SEAL:

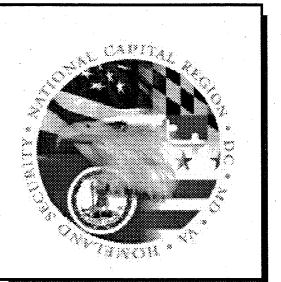

PROJECT NO: 1116.008
DESIGNER: K.H.
ENGINEER: M.M.

SCALE:
0 1/2 1
GRAPHIC SCALE IN INCHES


DC1003
REEVES BUILDING
2000 14TH ST, NW
WASHINGTON, DC 20009

TITLE:

**BUILDING
ELEVATIONS**

SHEET NUMBER:


Z-3

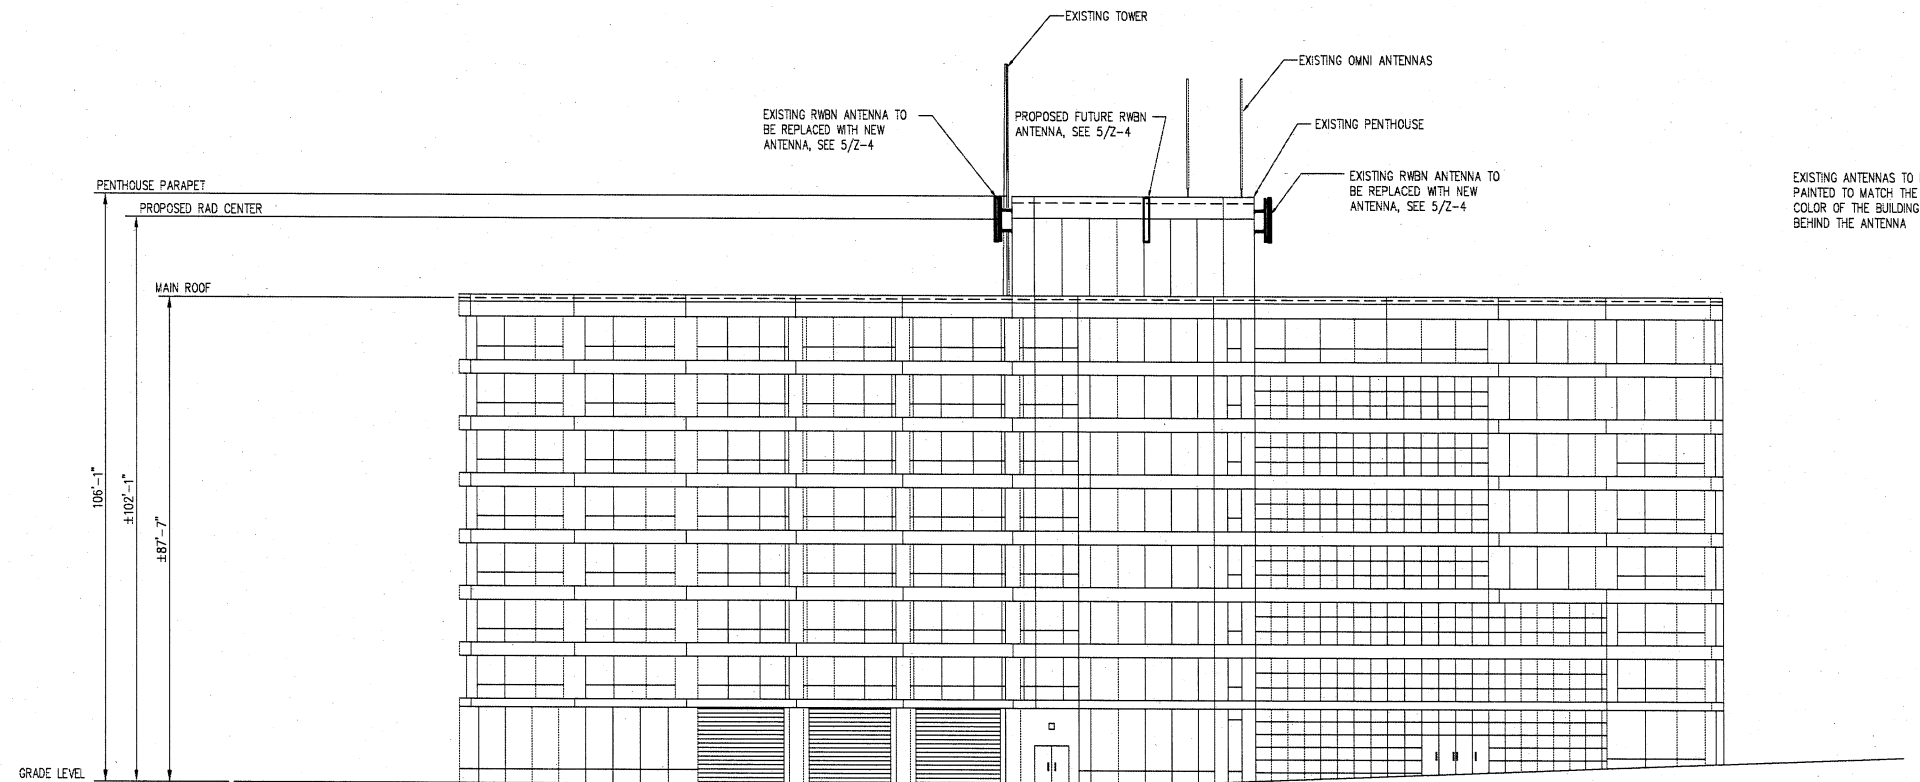

SOUTH BUILDING ELEVATION

SCALE: 1/16" = 1'-0"


1
Z-3

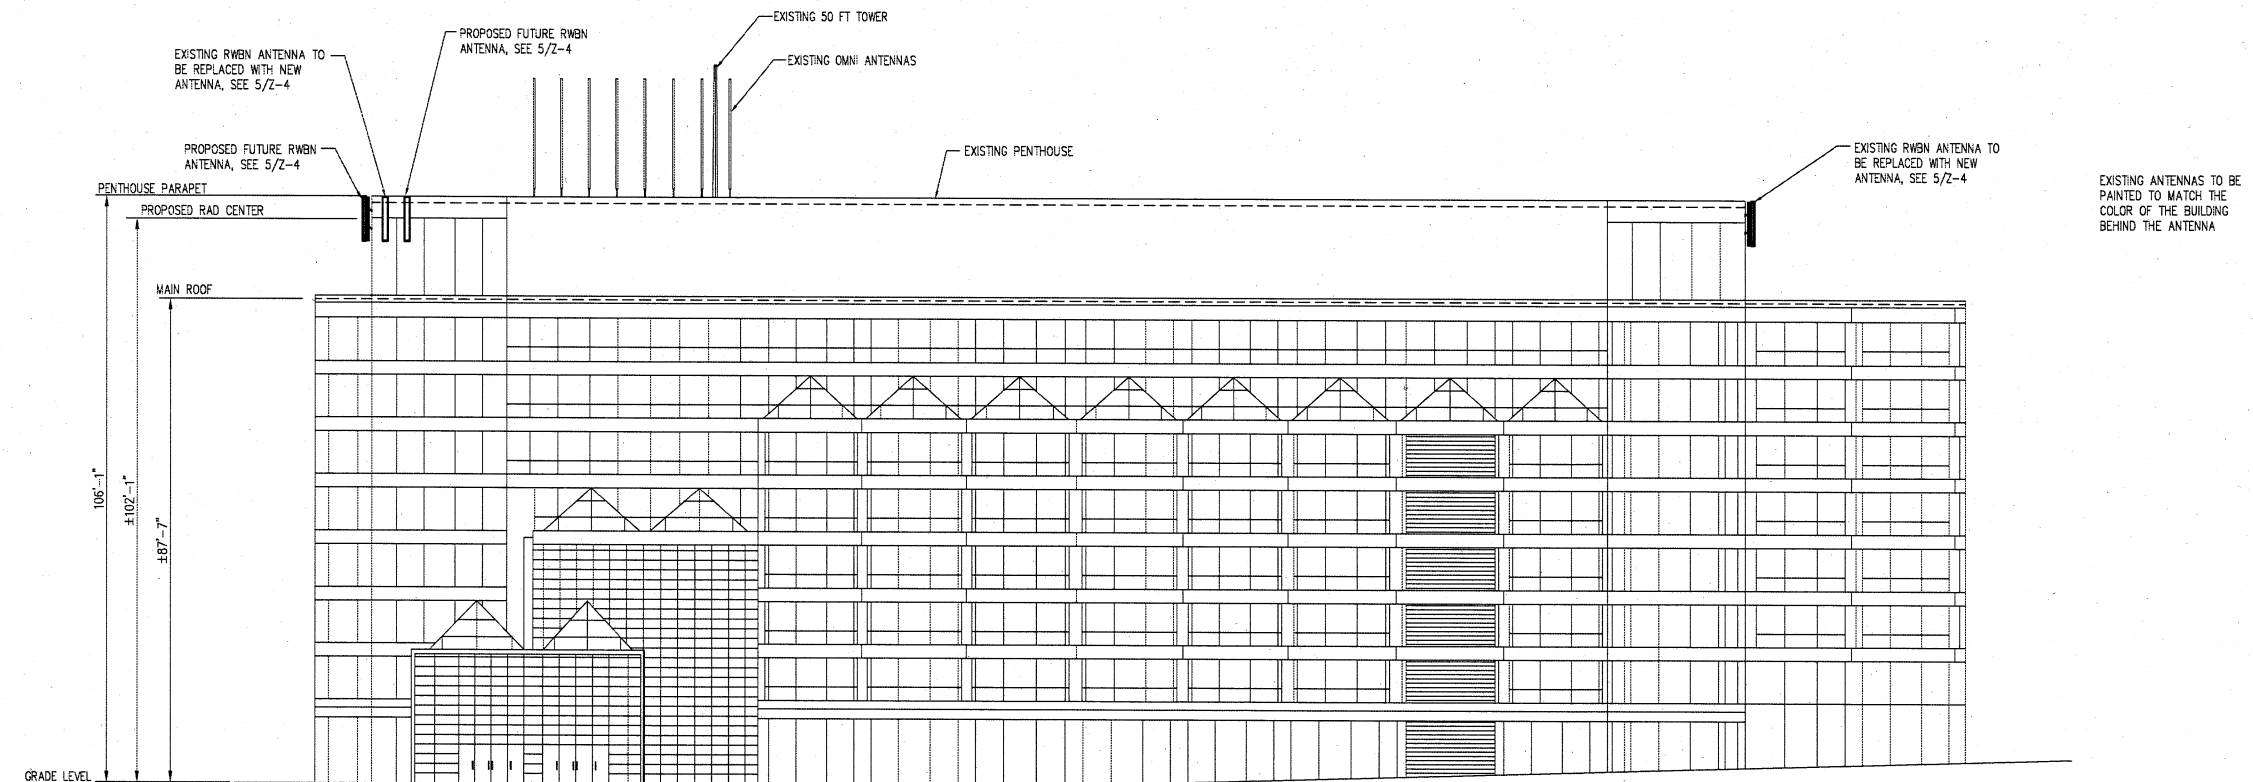


EAST BUILDING ELEVATION

SCALE: 1/16" = 1'-0"


2
Z-3

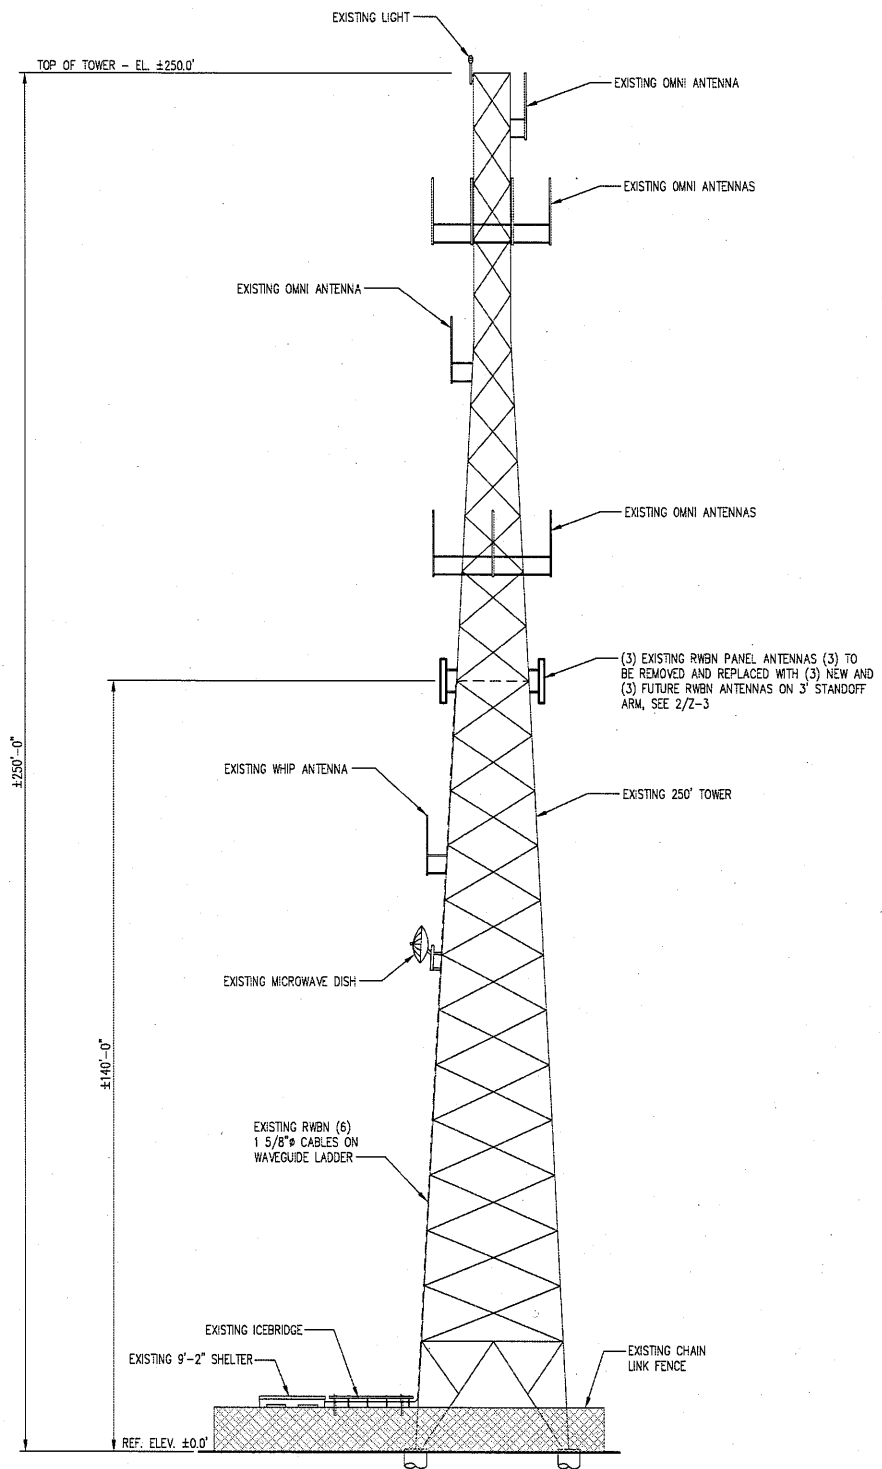

TOWER ELEVATION
SCALE: 1/16"=1'-0"
E1
Z-3

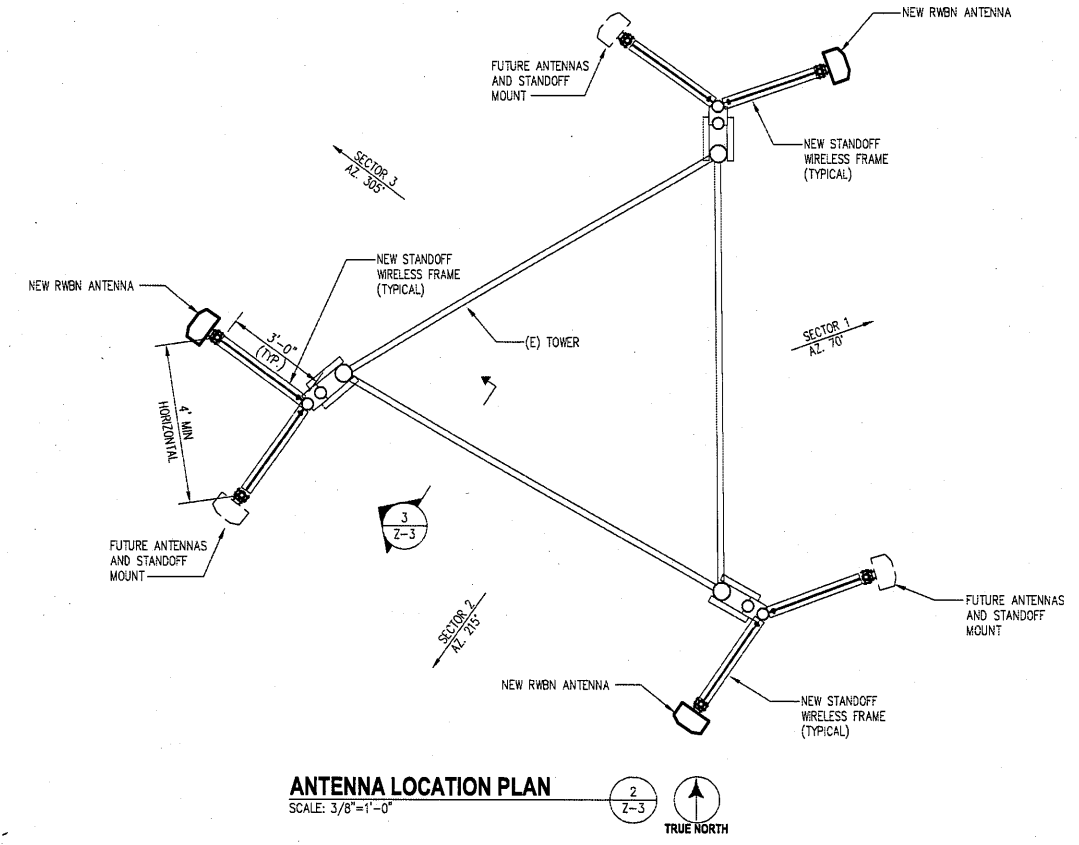

ANTENNA LOCATION PLAN
SCALE: 3/8"=1'-0"
2
Z-3
TRUE NORTH

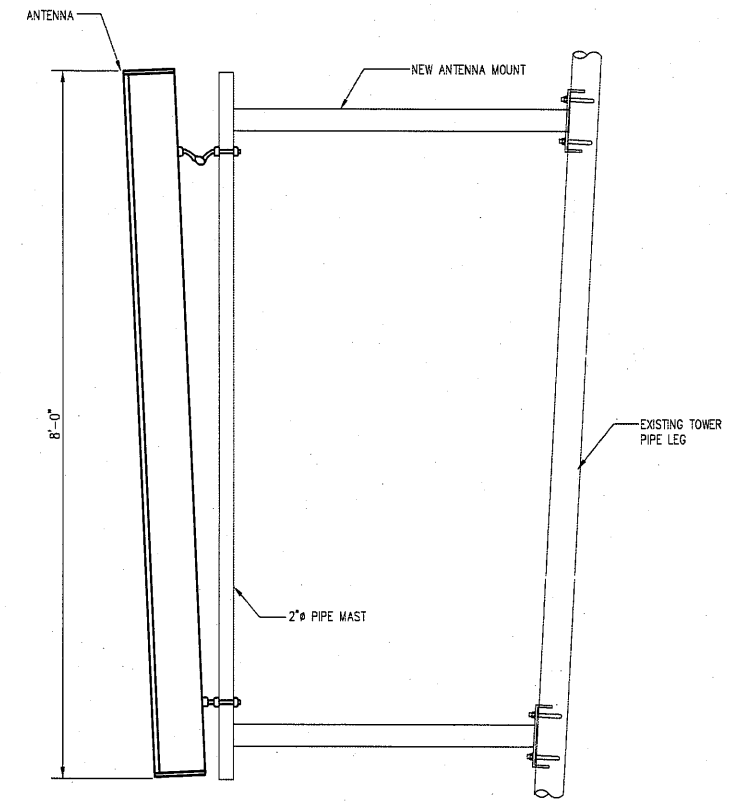


ANTENNA SECTION
SCALE: 1"=1'-0"
3
Z-3

entrex
communication services, inc.

1575 Eye Street, N.W. Suite 350
WASHINGTON, D.C. 20005
PHONE: (202)408-0960
FAX: (202)408-0961

SUBMITTALS		
DATE	DESCRIPTION	REV.
10-23-06	ZONING REVIEW	

SEAL:

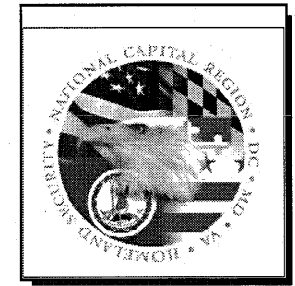


PROJECT NO:	1116.002
DESIGNER:	R.K.
ENGINEER:	H.M.

SCALE:
0 1/2 1
GRAPHIC SCALE IN INCHES

DC1240
ST. ELIZABETH
2700 MARTIN LUTHER
KING AVENUE, S.E.
WASHINGTON, DC 20032


TITLE:
TOWER ELEVATION AND ANTENNA LOCATION PLAN

SHEET NUMBER:
Z-3

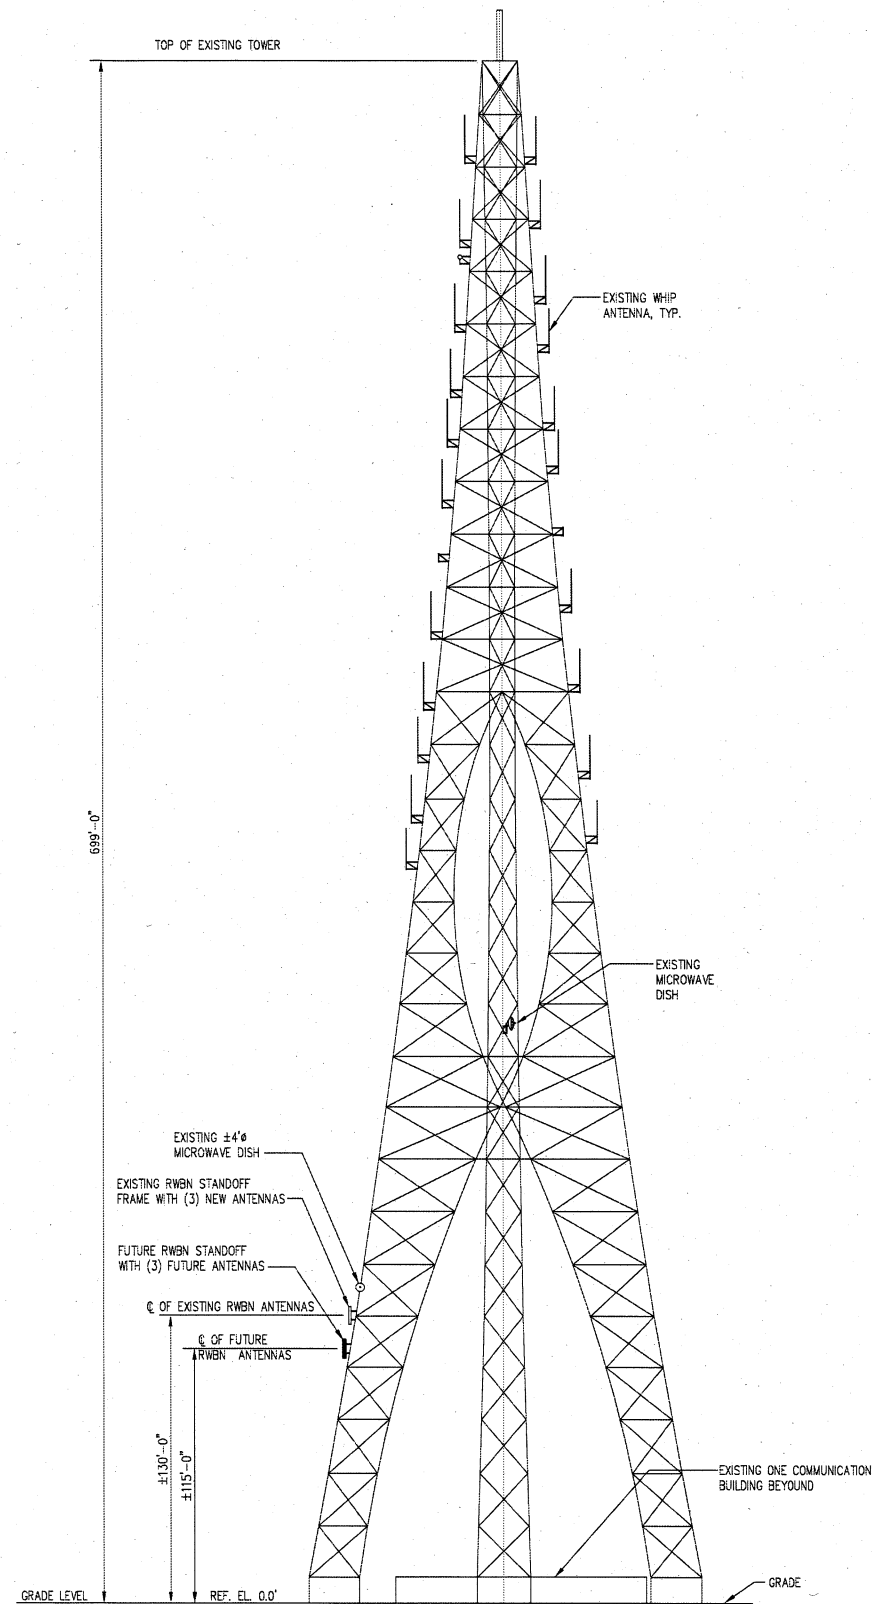


TOWER ELEVATION
SCALE: 1" = 40'-0"

1
Z-3

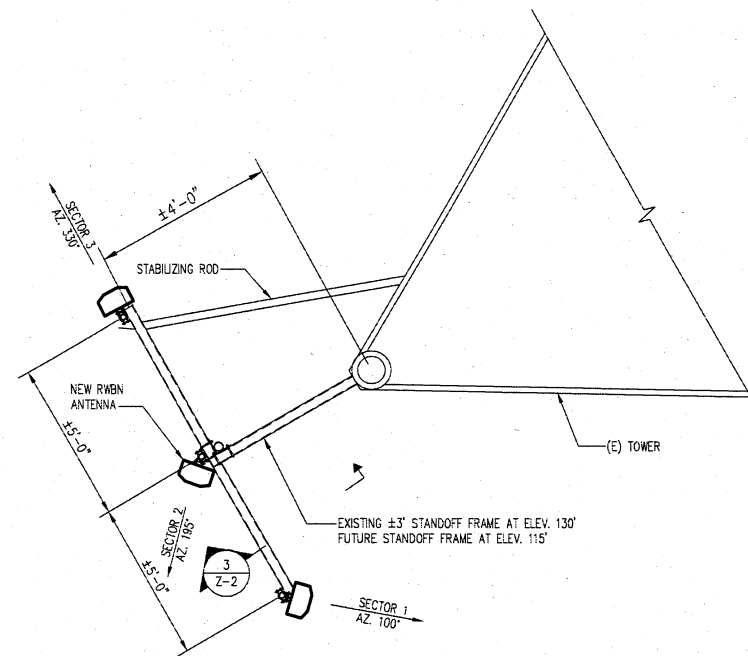

ANTENNA LOCATION PLAN
SCALE: 3/8" = 1'-0"

2
Z-3
TRUE NORTH

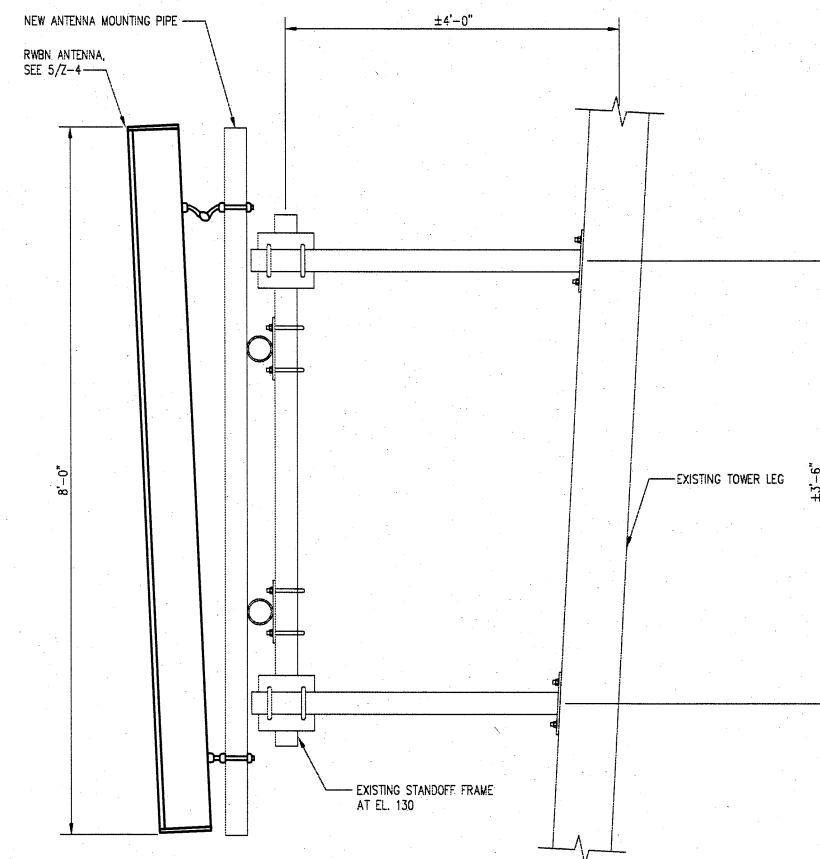

ANTENNA SECTION
SCALE: 1" = 1'-0"

3
Z-2




1575 Eye Street, N.W. Suite 350
WASHINGTON, D.C. 20005
PHONE: (202)408-0960
FAX: (202)408-0961

SUBMITTALS

DATE	DESCRIPTION	REV.
10-25-06	ZONING REVIEW	

SEAL:

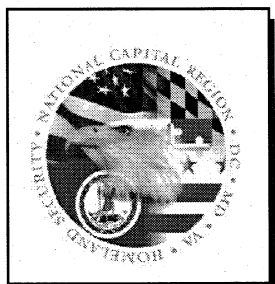

PROJECT NO: 1116.005
DESIGNER: BLS/W.A.
ENGINEER: M.M.

SCALE:
0 1/2 1
GRAPHIC SCALE IN INCHES


**DC1241
4TH DISTRICT
6001 GEORGIA AVE, NW
WASHINGTON, DC 20011**

TITLE:

**TOWER ELEVATION
AND ANTENNA
LOCATION PLAN**


SHEET NUMBER:

Z-2

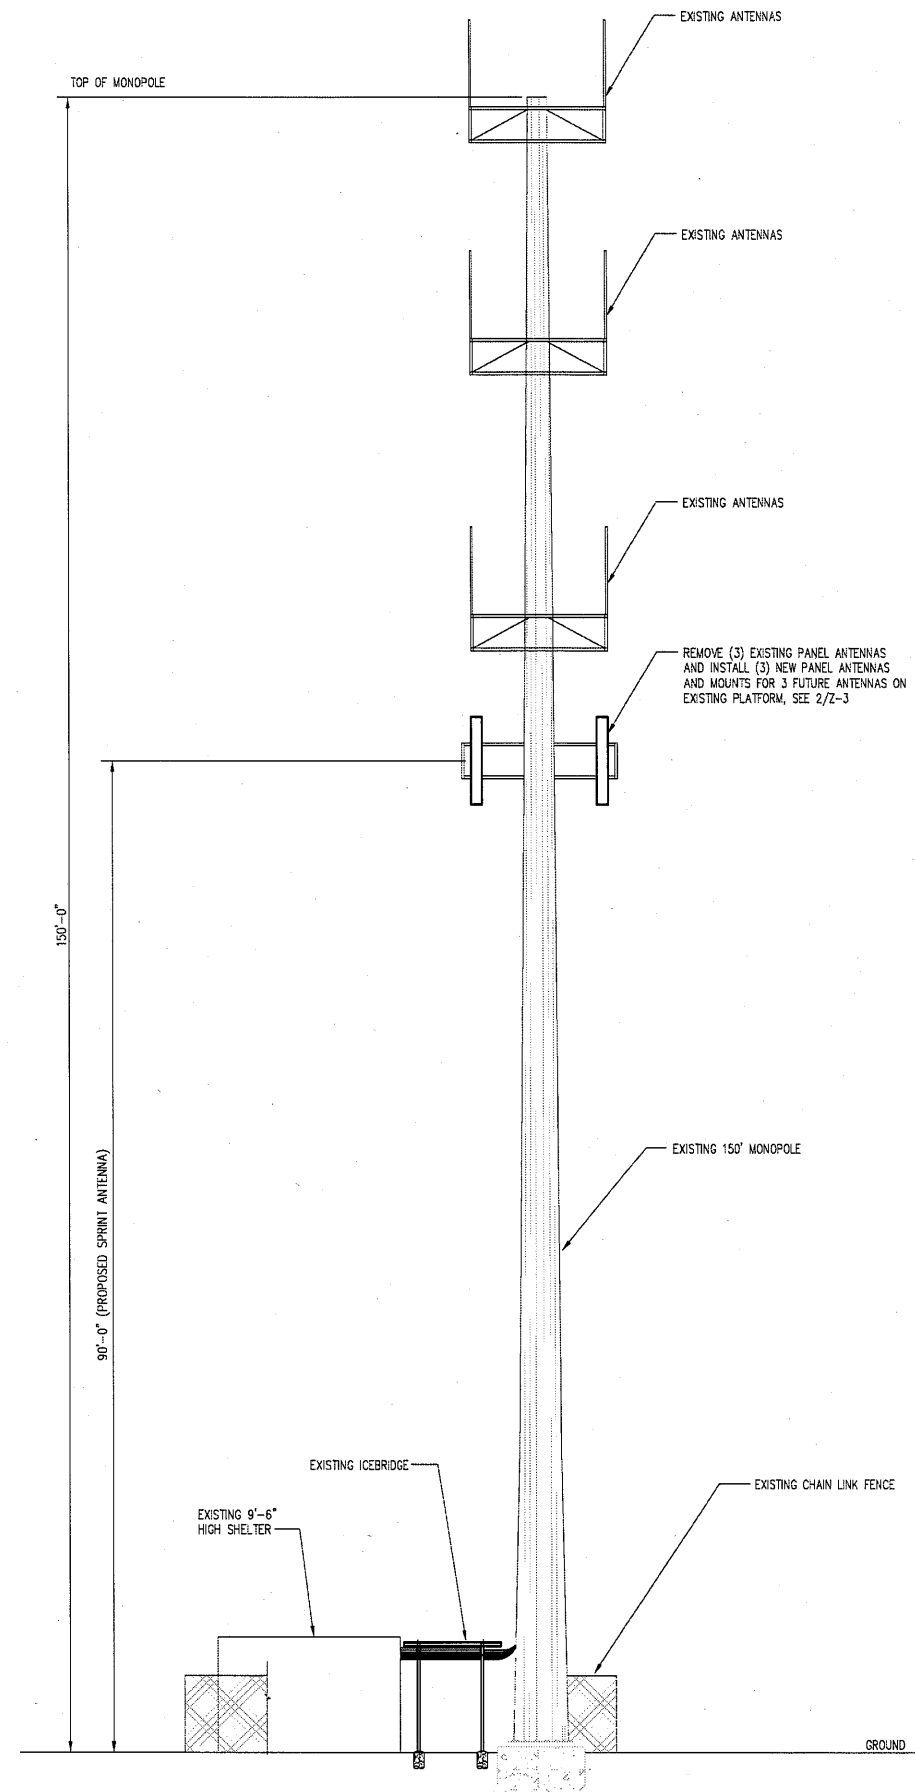

MONOPOLE ELEVATION
SCALE: 1/8"=1'-0"

1
Z-3

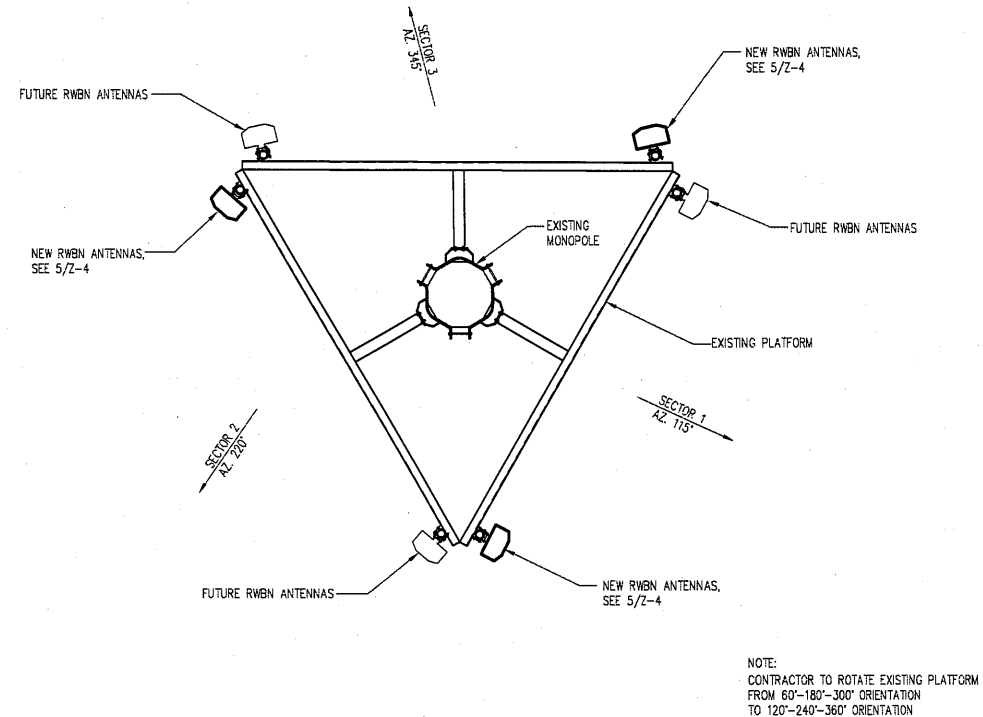

ANTENNA LOCATION PLAN
SCALE: 3/8"=1'-0"


2
Z-3

TRUE NORTH

SUBMITTALS

DATE	DESCRIPTION	REV.
10-20-06	ZONING REVIEW	

SEAL:

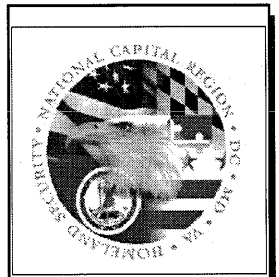

PROJECT NO: 1116.004
DESIGNER: N.B.
ENGINEER: H.M.

SCALE:
0 1/2 1
GRAPHIC SCALE IN INCHES

DC1256
RHODE ISLAND
1700 RHODE ISLAND, NE
WASHINGTON, DC 20018

TITLE:

MONOPOLE
ELEVATION AND
ANTENNA
LOCATION PLAN



SHEET NUMBER:

Z-3



1575 Eye Street, N.W. Suite 350
WASHINGTON, D.C. 20005
PHONE: (202)408-0960
FAX: (202)408-0961

SUBMITTALS		
DATE	DESCRIPTION	REV.
10-24-06	ZONING REVIEW	

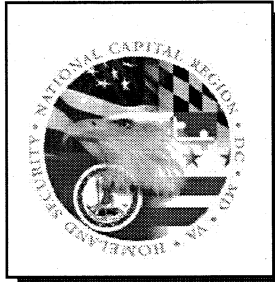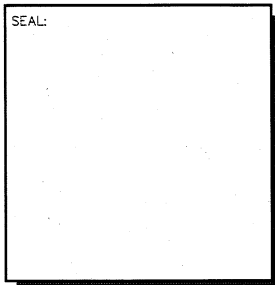

PROJECT NO: 1116.007
DESIGNER: R.K.
ENGINEER: H.M.

SCALE:

GRAPHIC SCALE IN INCHES



DC1271
GEORGETOWN
HOSPITAL
3800 RESERVOIR RD, N.W.
WASHINGTON, DC 20007

TITLE:




NORTH
AND WEST
BUILDING
ELEVATIONS

SHEET NUMBER:

Z-3

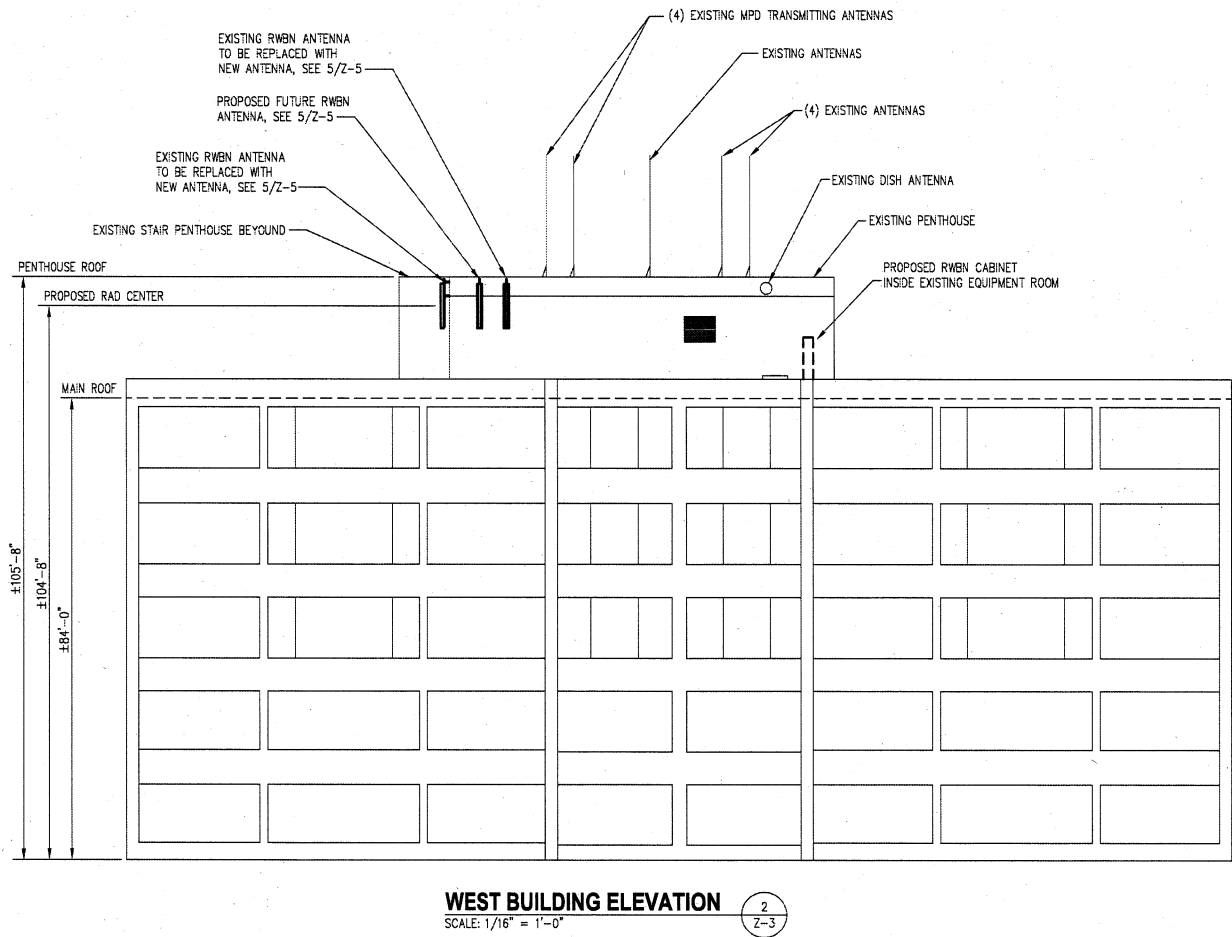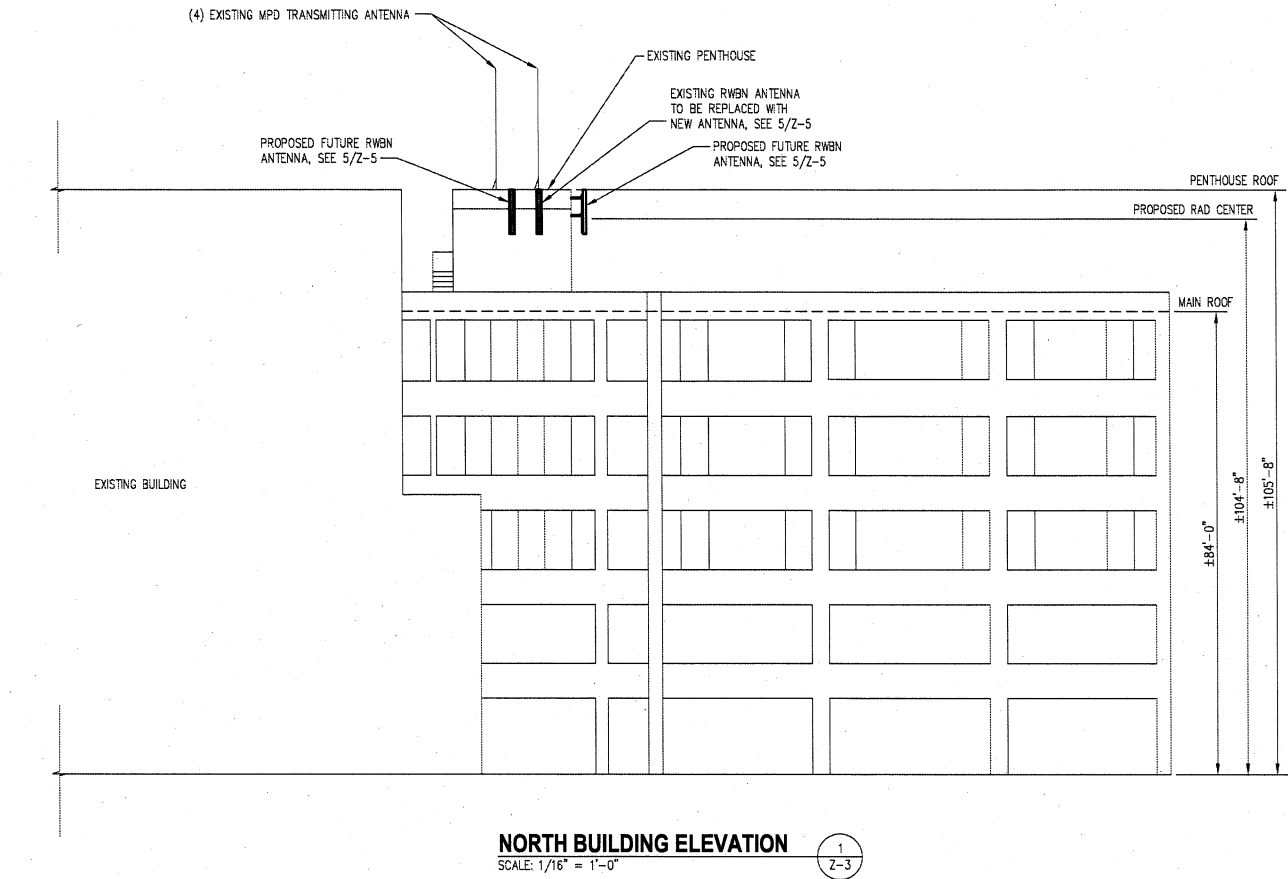

Sibley Hospital DC1275

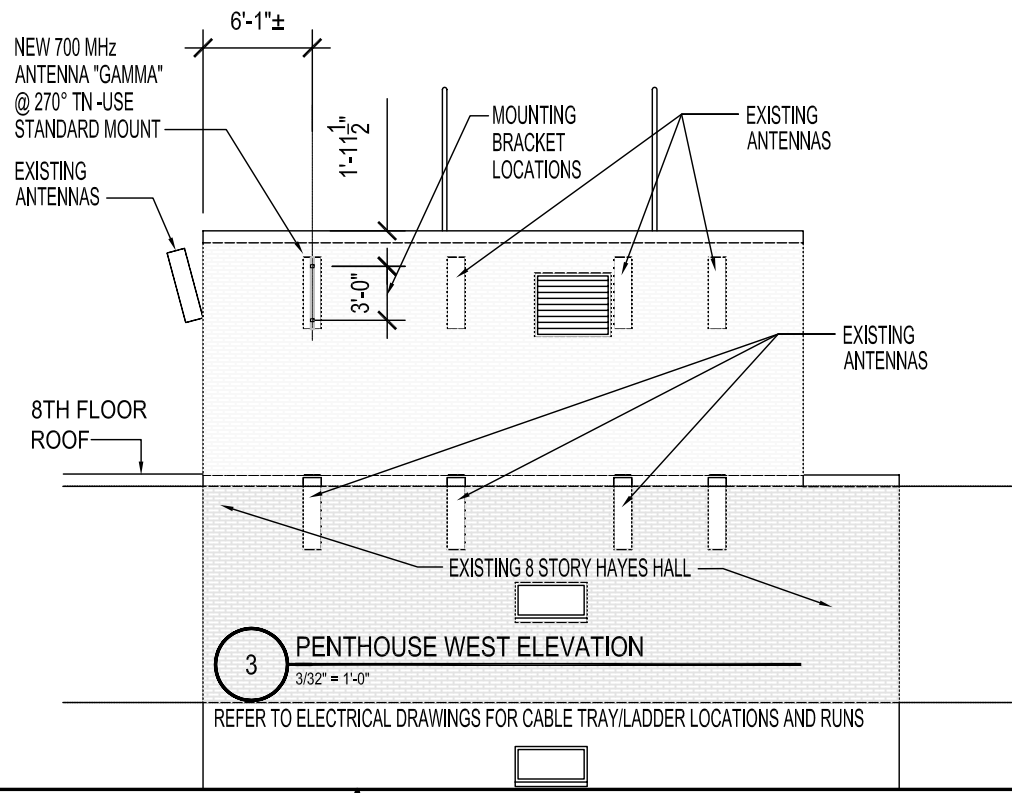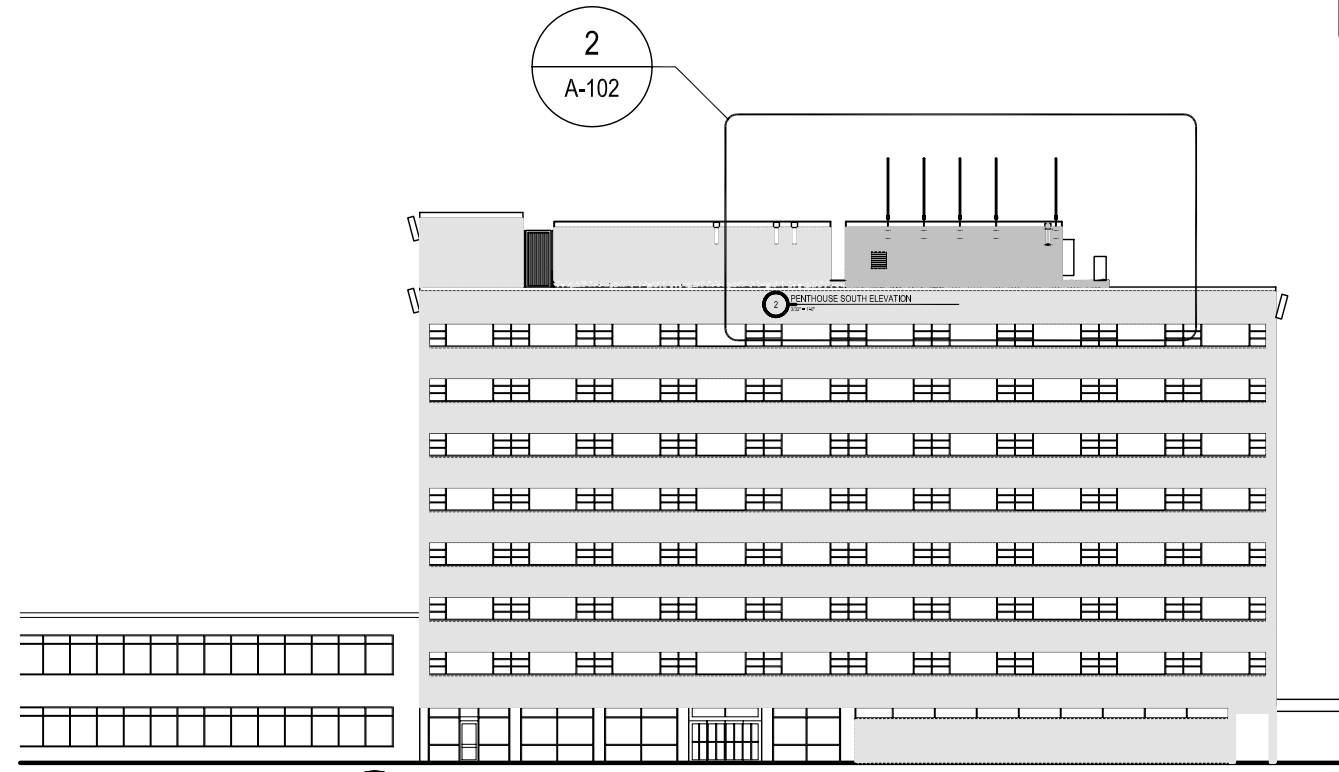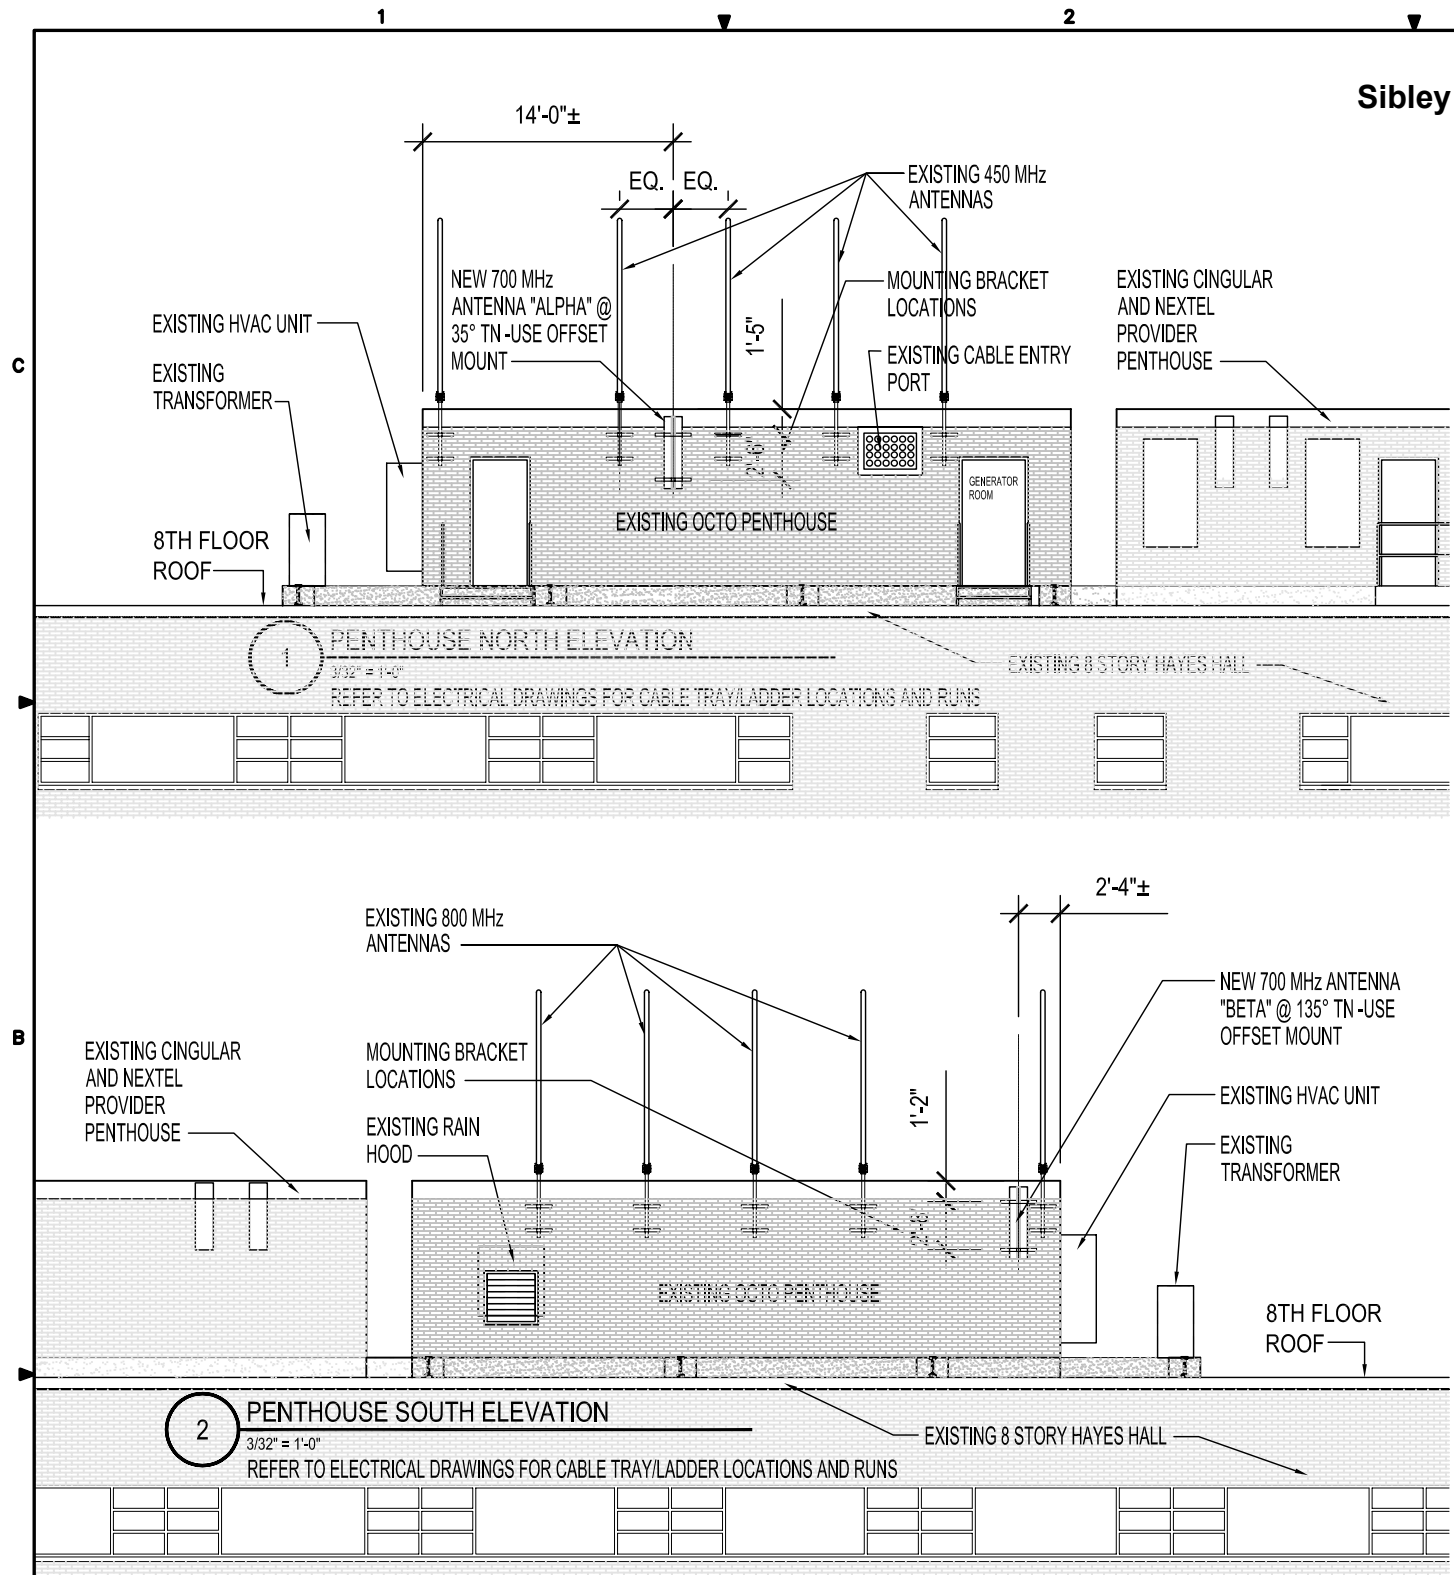

SHEET NOTES:

- FOR GENERAL NOTES, LEGEND AND ABBREVIATIONS REFER TO SHEET T100.
- ALL EQUIPMENT SHOWN HATCHED IS NEW. LOCATIONS OF EXISTING EQUIPMENT ARE APPROXIMATE AND THE CONTRACTOR SHALL VERIFY THEM IN THE FIELD. ANY CONFLICT WITH THE PLACING OF THE NEW EQUIPMENT SHALL BE BROUGHT TO THE IMMEDIATE NOTICE OF THE DISTRICTS PROJECT MANAGER.
- ALL ANTENNAS ARE BY OTHERS (NIC).
- ANTENNAS SHALL NOT BREAK THE SKYLINE OF THE STRUCTURE OR VIOLATE OTHER DISTRICT OF COLUMBIA ZONING REGULATIONS.
- ANTENNAS ARE MOUNTED ON THE SIDE OF A 12' TALL PENTHOUSE ON AN 8 STORY BUILDING APPROXIMATELY 102' ABOVE THE PARKING LOT.

KEYED NOTES:

- CONTRACTOR TO PROVIDE MATERIAL NECESSARY FOR MOUNTING OF ANTENNA SUPPORT TO THE EXISTING SUBSTRATE -ANTENNA MANUFACTURER WILL PROVIDE ANTENNA, ANTENNA COVER AND HARDWARE FOR MOUNTING THE ANTENNA TO THE SUPPORT.
- PATCH AND SEAL AND PAINT TO MATCH ADJACENCIES AT ALL PENTETRATIONS.
- PAINT ALL EXPOSED STEEL TO MATCH ADJACENCIES.

© Oudens + Knoop 2004

Oudens + Knoop Architects, PC
2 Wisconsin Circle Suite 820
Chevy Chase, MD 20815-7003
Phone 301-718-0080 Fax 301-718-9520

Engineers:
WFT Engineering, Inc.
6001 Montrose Road Suite 502
Rockville, MD 20852
Phone 301-230-0811 Fax 301-230-0377

Date:	Description:
05/07/04	Issued for Construction

700 MHz PILOT PROJECT

SIBLEY MEMORIAL HOSPITAL
5255 LOUGHBORO ROAD NW
WASHINGTON, DC 20016

Key Plan:

HAYES HALL - SIBLEY MEMORIAL HOSPITAL

Scales:

Project No.: 04011

Drawing Title:

EXTERIOR ELEVATIONS

Date: 04/30/04


Designed By: AP
Drawn By: AP
Checked By: AP

Drawing No.: A102

SUBMITTALS

DATE	DESCRIPTION	REV.
10-24-06	ZONING REVIEW	

SEAL:

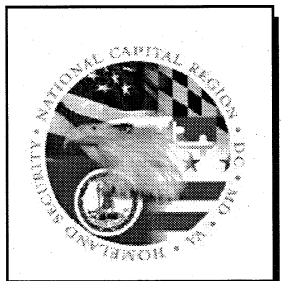

PROJECT NO: 1116.006
DESIGNER: K.H.
ENGINEER: M.M.

SCALE:
0 1/2 1
GRAPHIC SCALE IN INCHES


DC1319
UNIVERSITY OF THE
DISTRICT OF COLUMBIA
4200 CONNECTICUT AVE, NW
WASHINGTON, DC 20008

TITLE:

BUILDING
ELEVATIONS

SHEET NUMBER:


Z-3

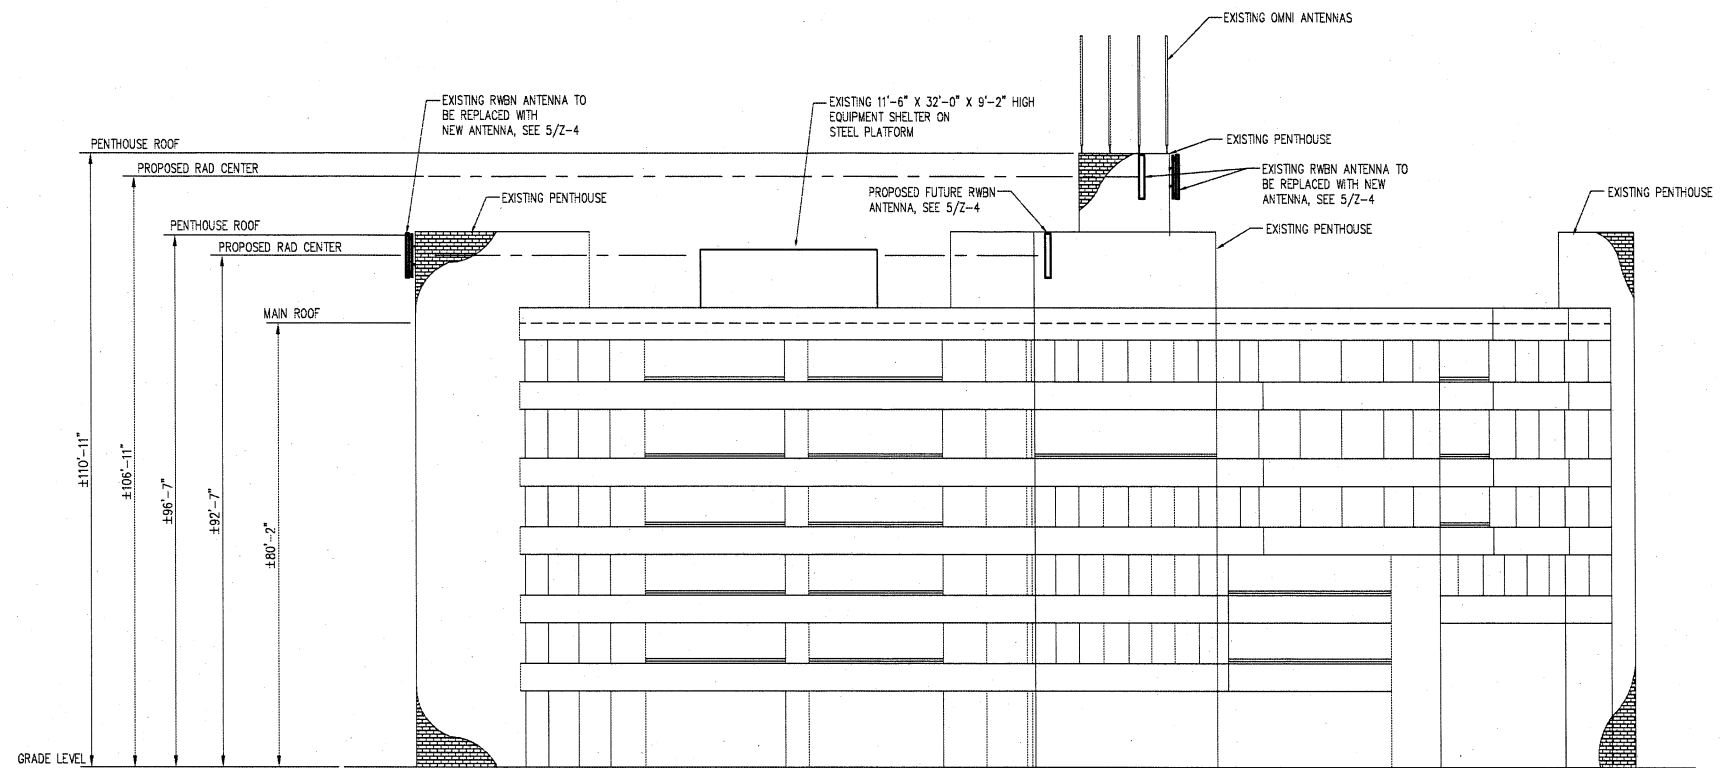

WEST BUILDING ELEVATION

SCALE: 1/16" = 1'-0"

1
Z-3

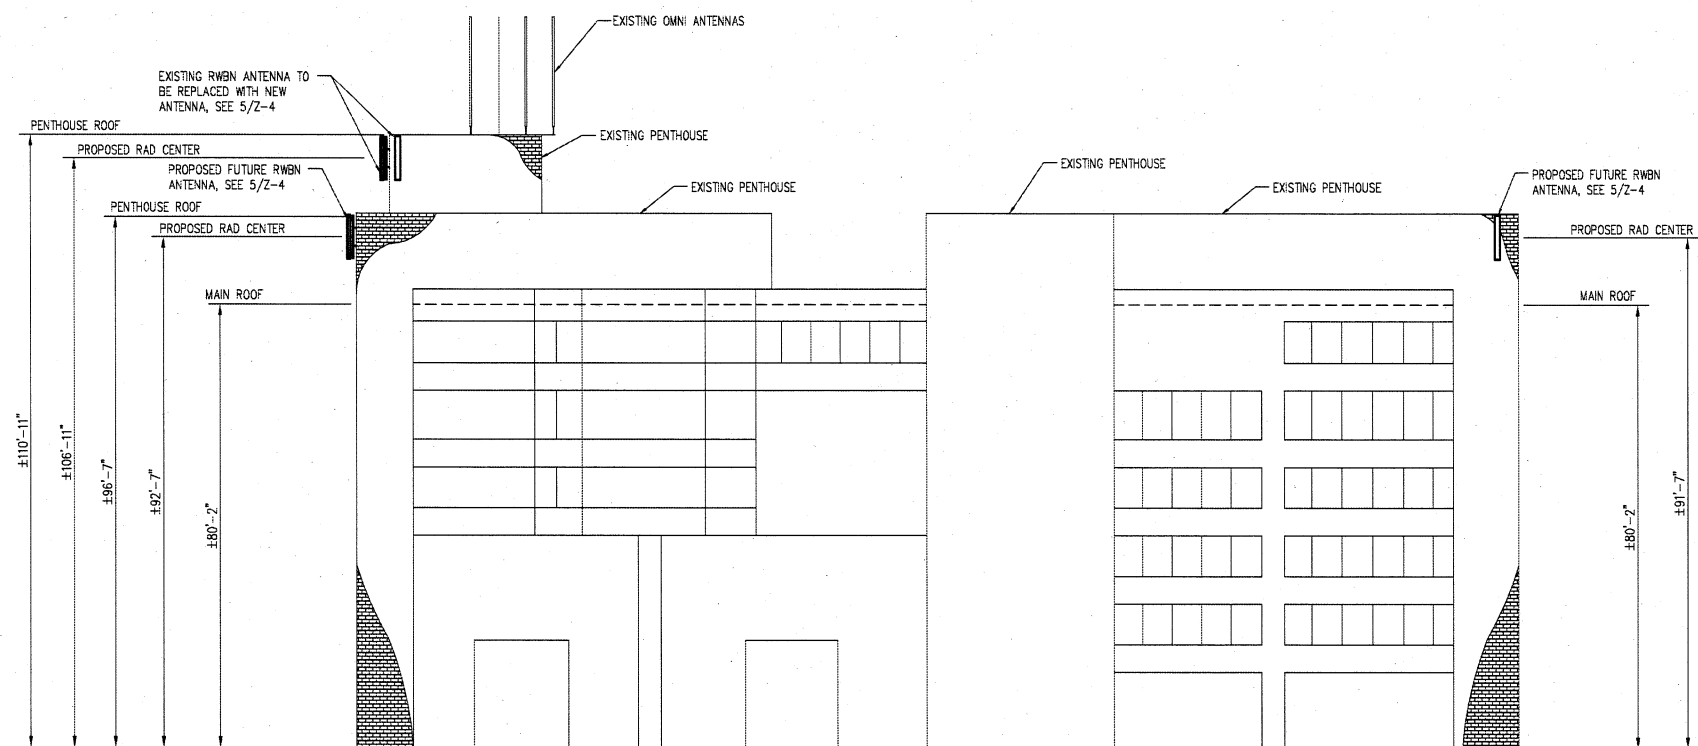

SOUTH BUILDING ELEVATION


SCALE: 1/16" = 1'-0"

2
Z-3

SUBMITTALS

DATE	DESCRIPTION	REV.
10-31-06	ZONING REVIEW	

SEAL:

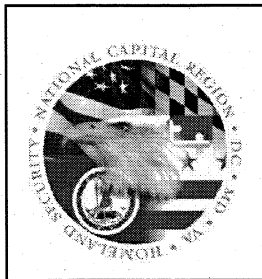


PROJECT NO: 1116.009

DESIGNER: R.K.

ENGINEER: M.M.

SCALE:

 


DC1393
GEORGE WASHINGTON
UNIVERSITY HOSPITAL
2150
PENNSYLVANIA AVE. NW
WASHINGTON, DC

TITLE:

NORTH AND
EAST BUILDING
ELEVATION

SHEET NUMBER:


Z-4

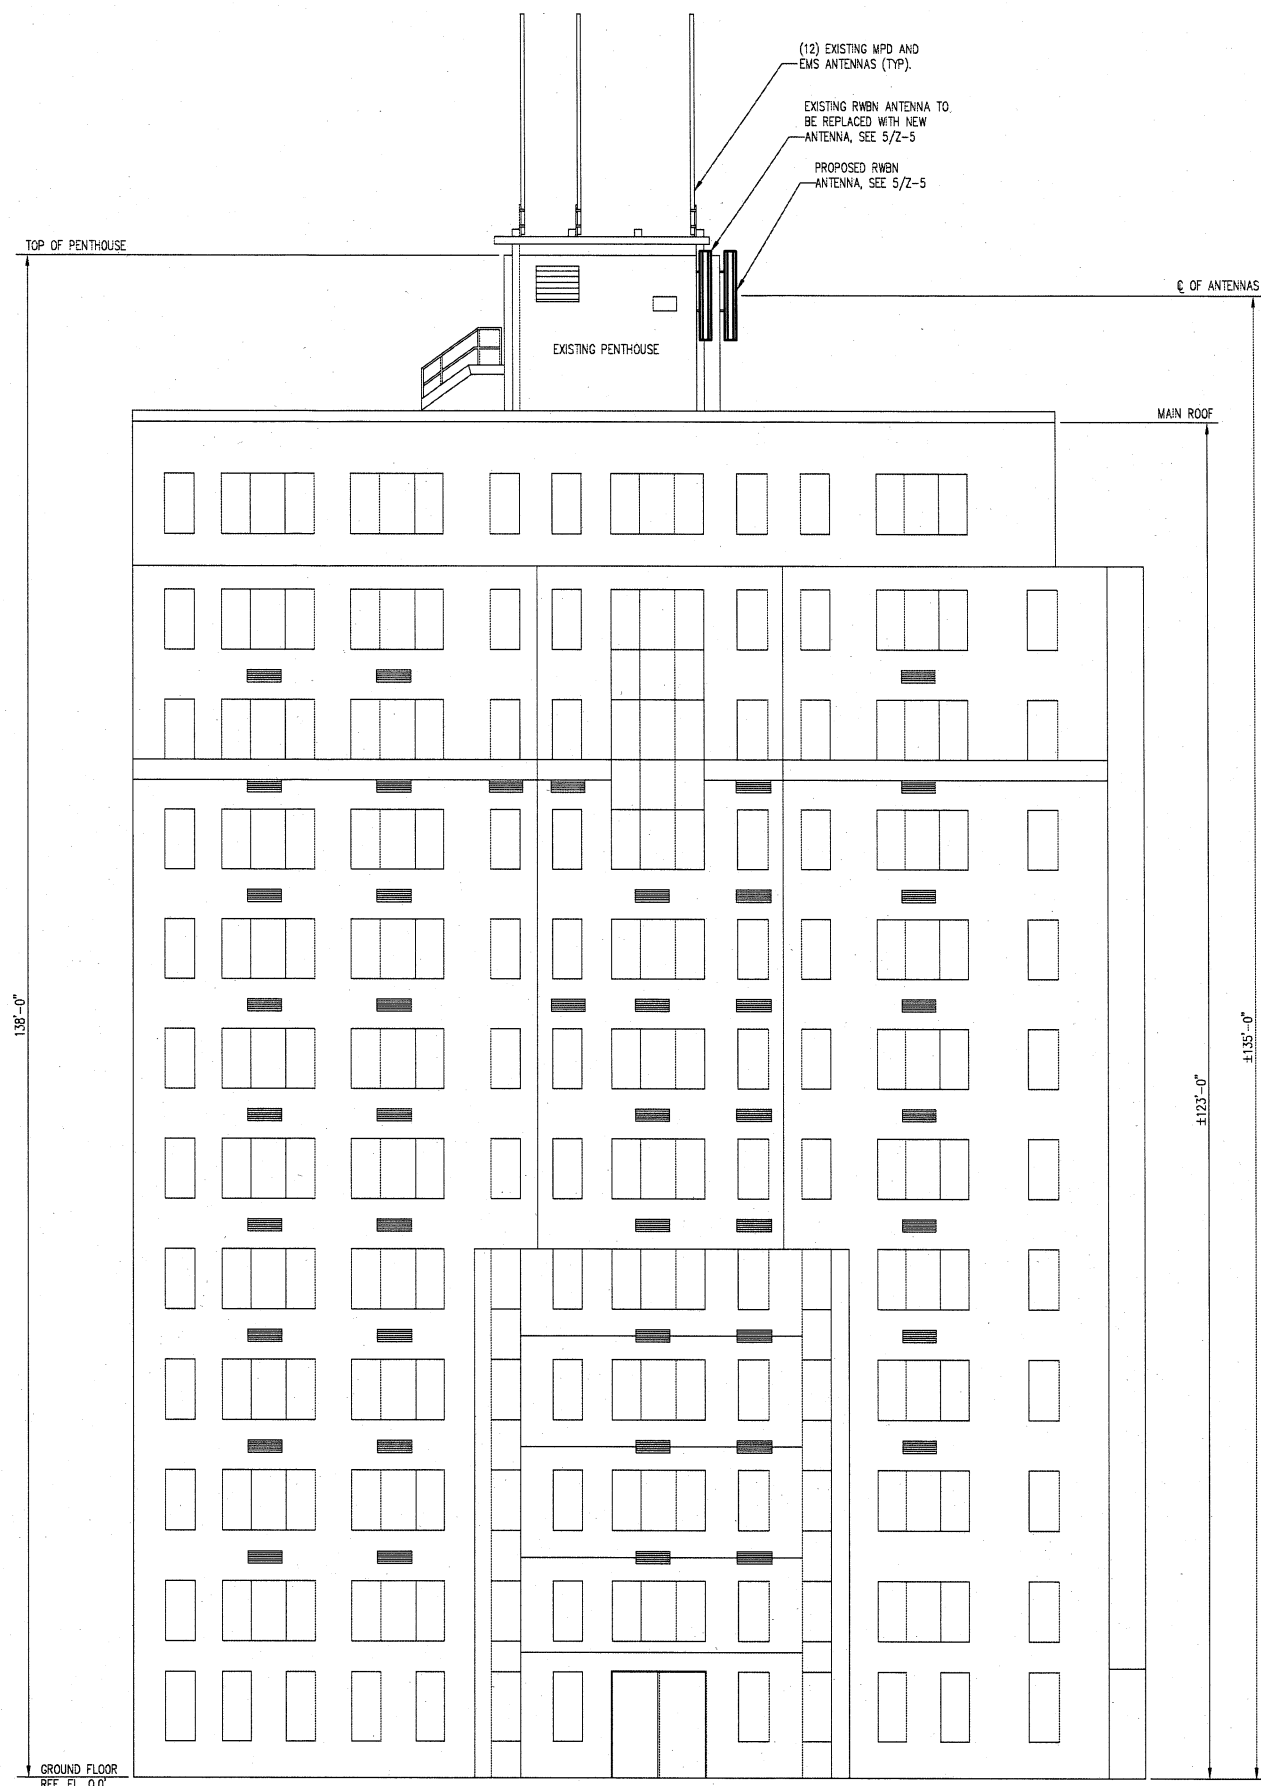

NORTH ELEVATION

SCALE: 1/8" = 1'-0"

E1
Z-4

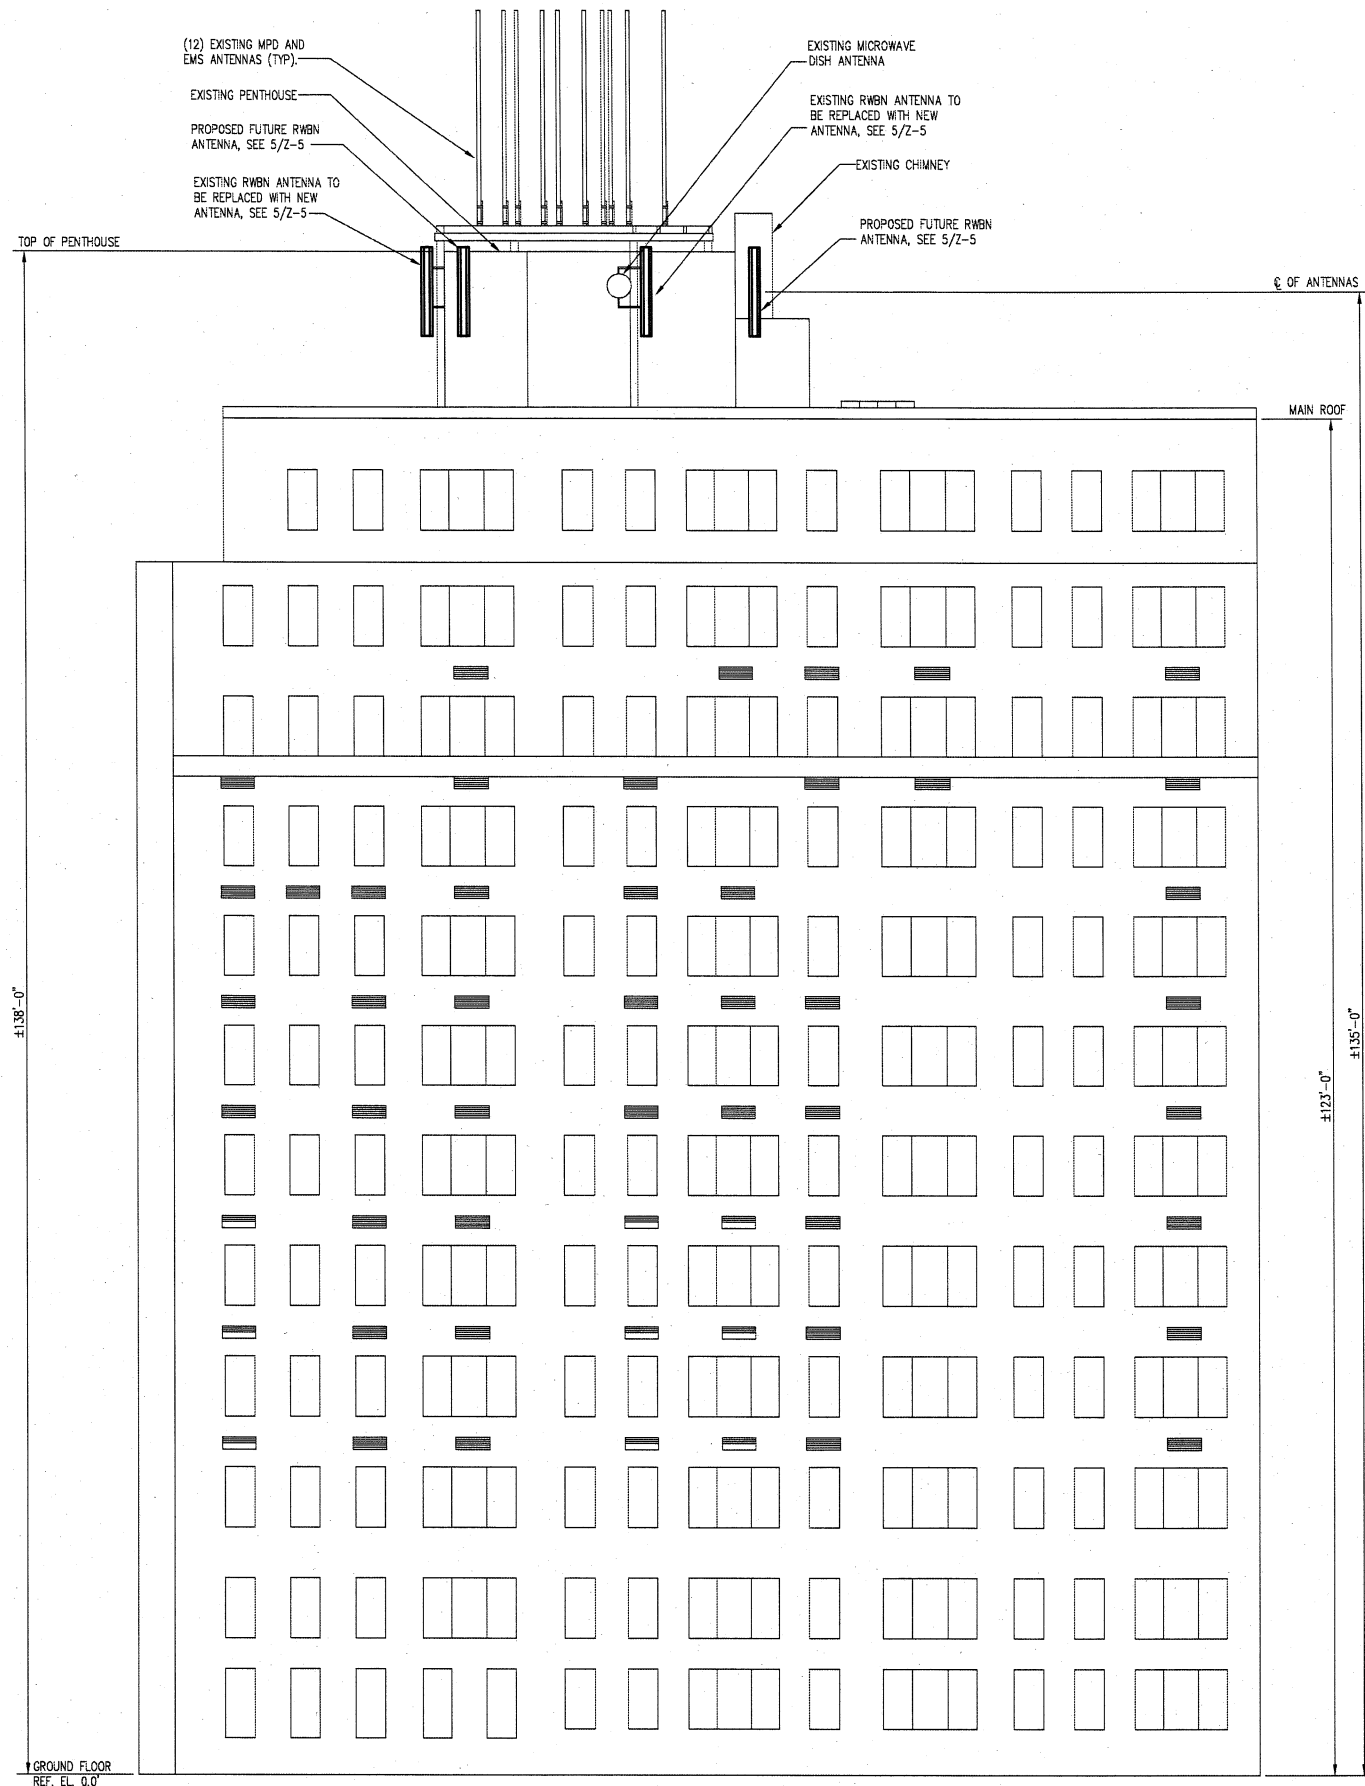

EAST ELEVATION


SCALE: 1/8" = 1'-0"

E2
Z-4

SUBMITTALS

DATE	DESCRIPTION	REV.
11-01-06	ZONING REVIEW	

SEAL:

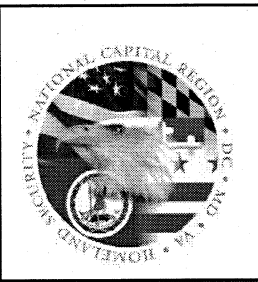

PROJECT NO:	1116.003
DESIGNER:	W.A.
ENGINEER:	M.M.

SCALE:


GRAPHIC SCALE IN INCHES

DC1400
RFK
201 21ST ST. NE
WASHINGTON, DC 20002

TITLE:

**SOUTH
ELEVATION**

SHEET NUMBER:
Z-3

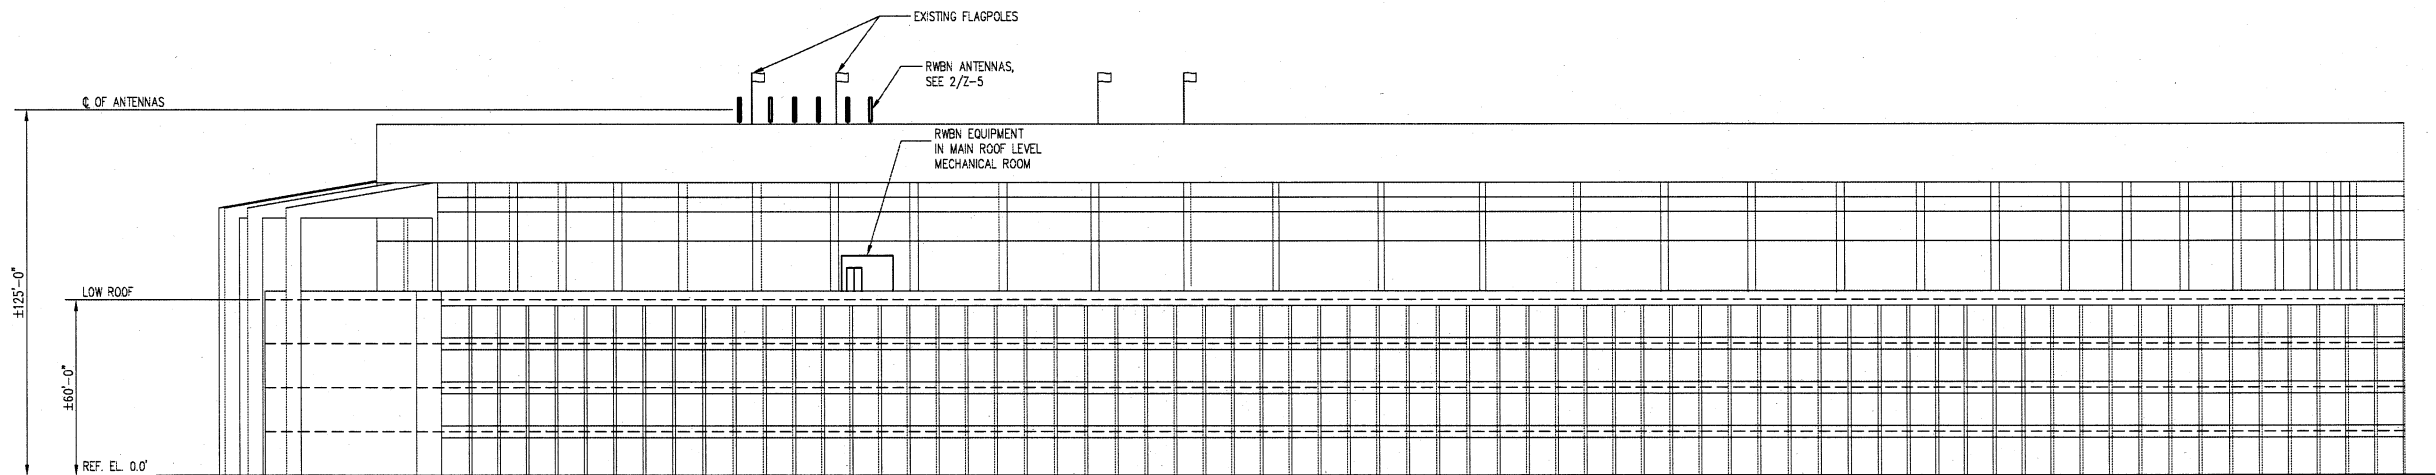


SOUTH ELEVATION
SCALE: 1" = 30'-0"

E1
Z-3

SUBMITTALS

DATE	DESCRIPTION	REV.
11-01-06	ZONING REVIEW	

SEAL:

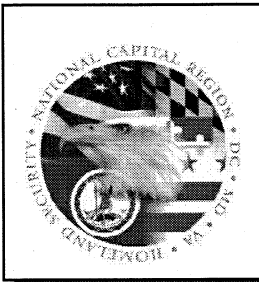

PROJECT NO: 1116.003
DESIGNER: W.A.
ENGINEER: M.M.

SCALE:
0 1/2 1
GRAPHIC SCALE IN INCHES


**DC1400
RFK
201 21ST ST. NE
WASHINGTON, DC 20002**

TITLE:

**PARTIAL STADIUM
CROSS SECTION**

SHEET NUMBER:

Z-4

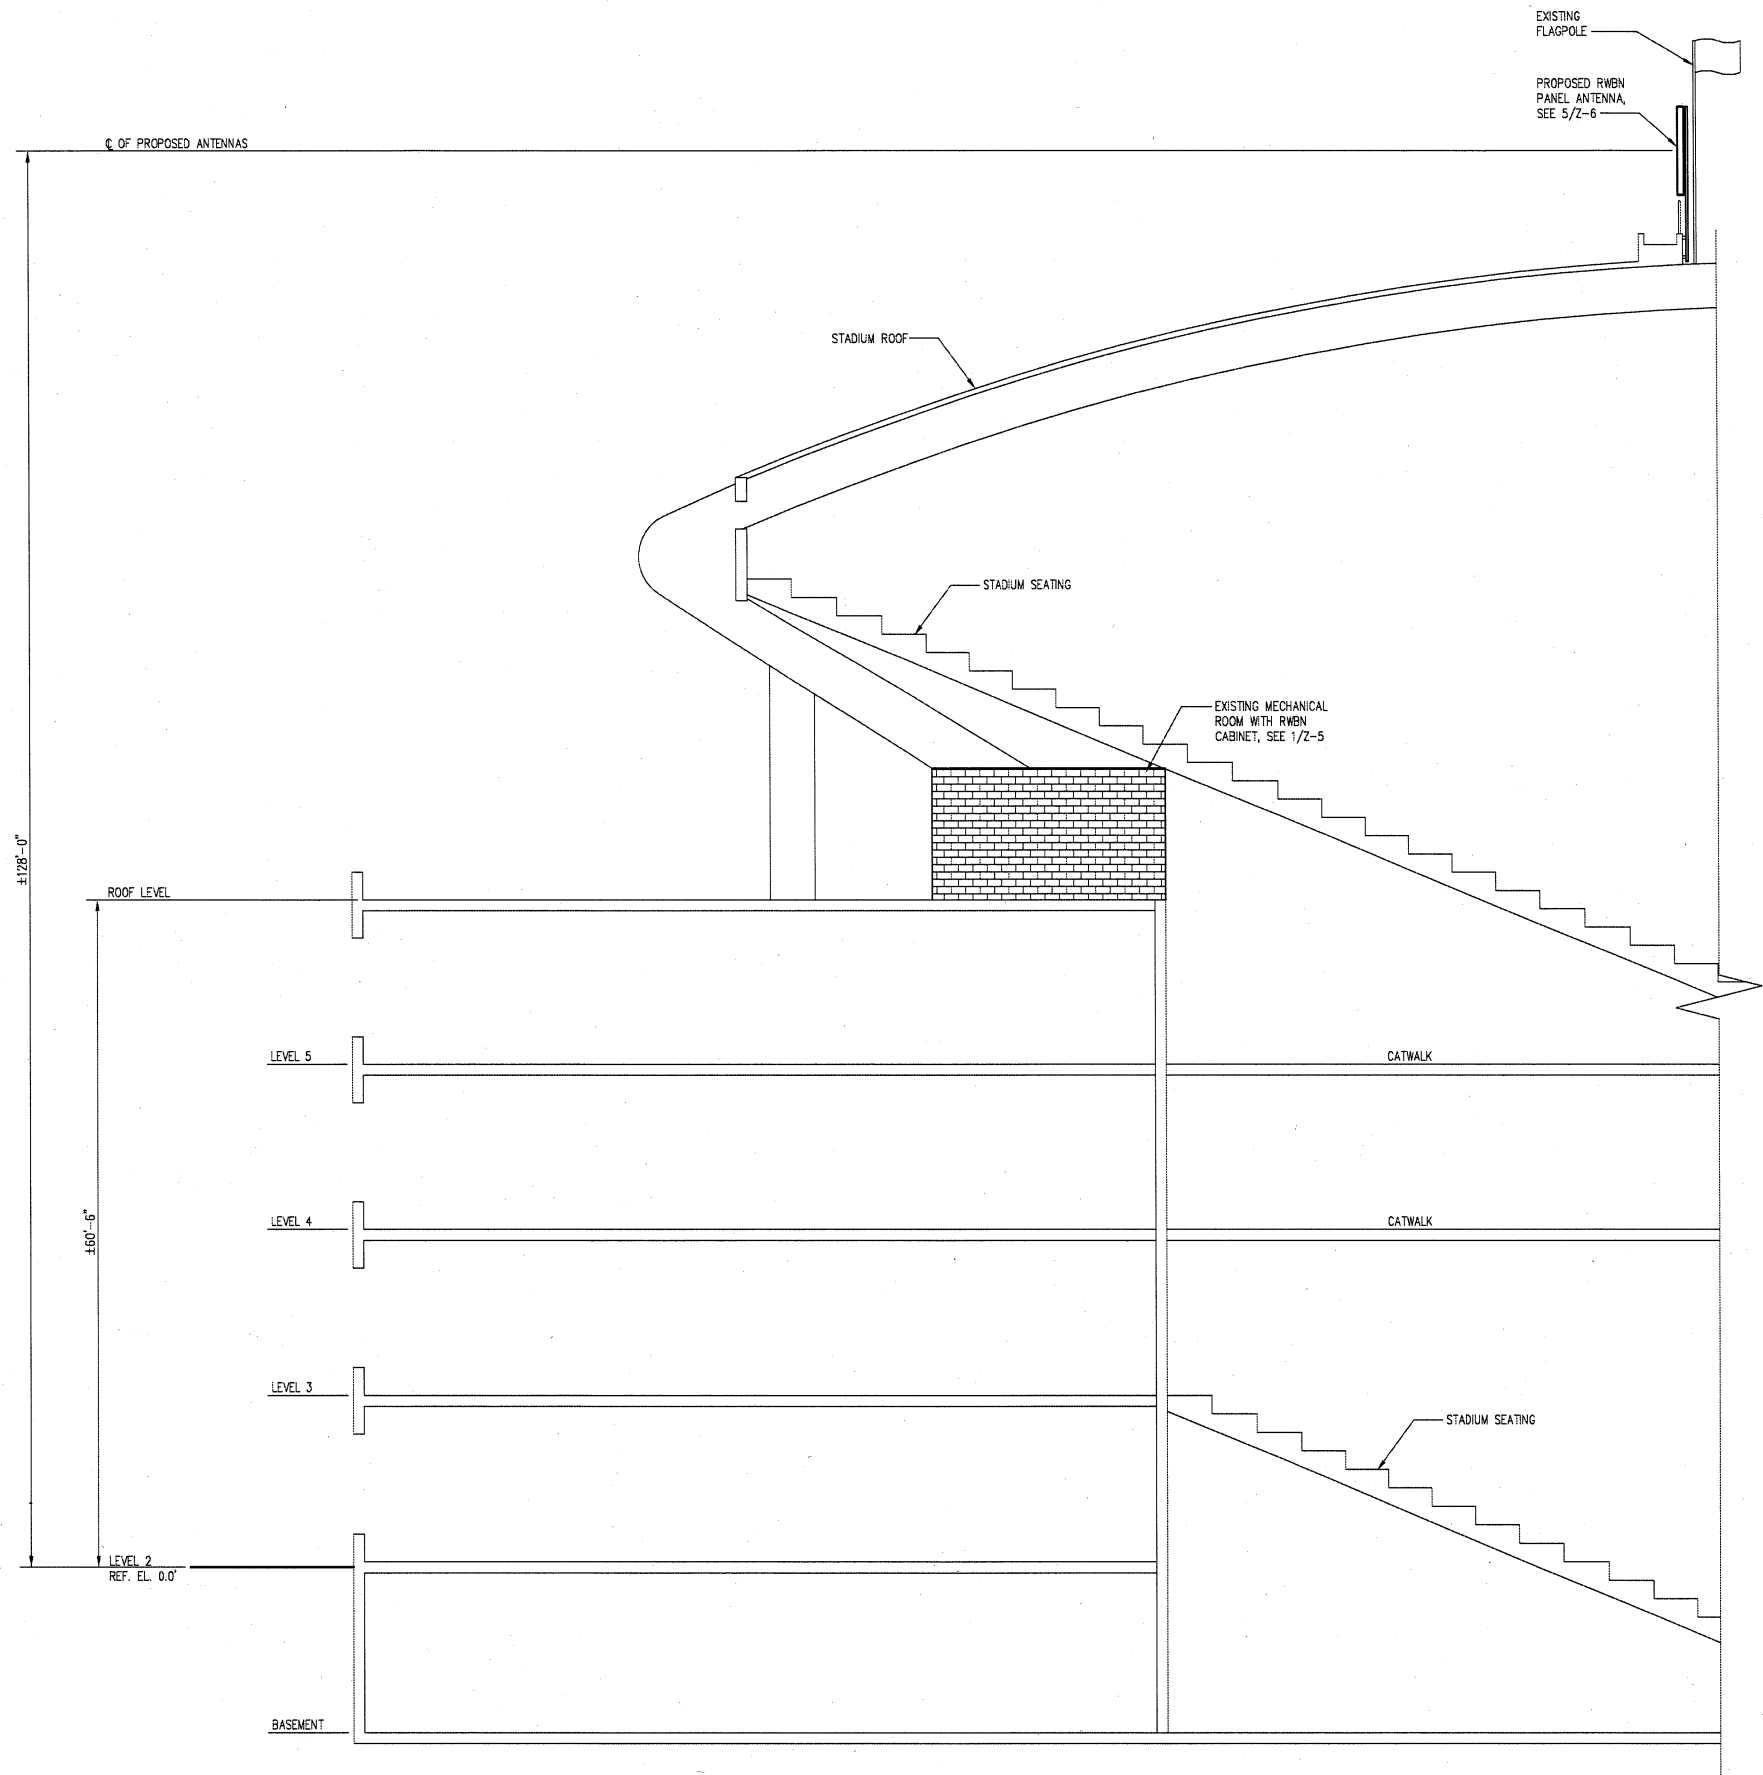

PARTIAL STADIUM CROSS SECTION
SCALE: 1/8" = 1'-0"

1
Z-4