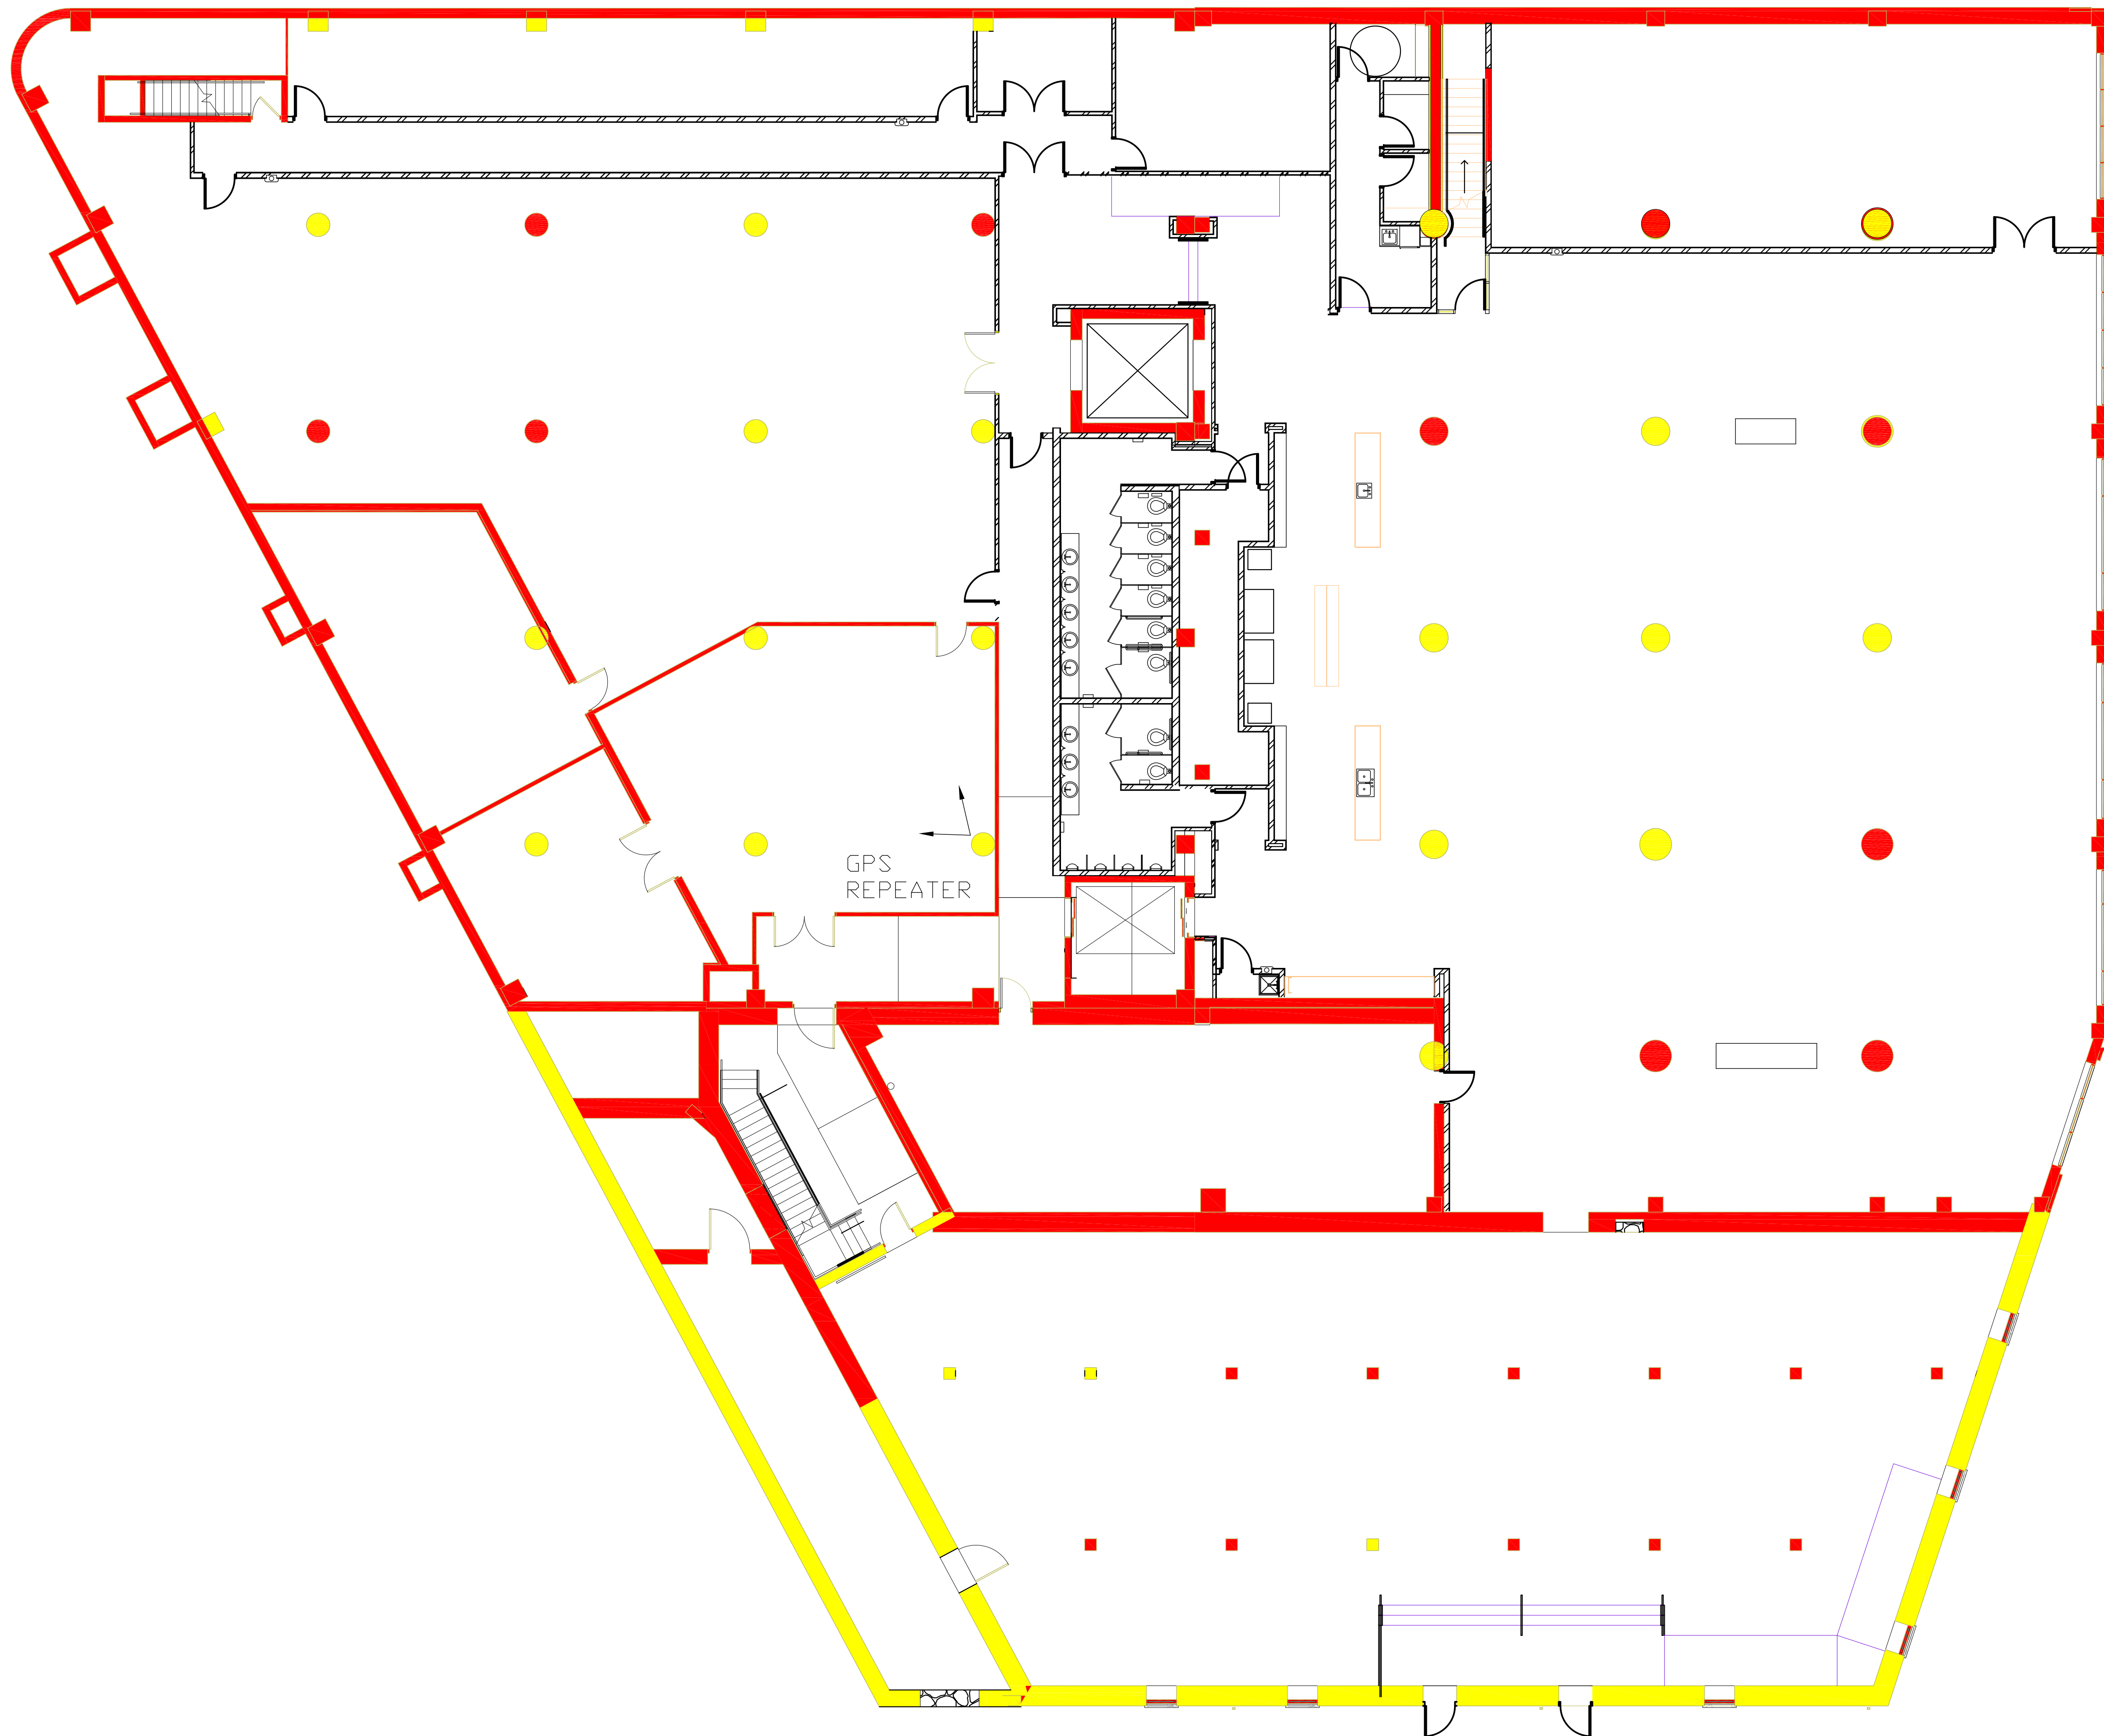


RAVEN		SIOUX FALLS, SOUTH DAKOTA	
INDUSTRIES			
TITLE BASEMENT FLOOR PLAN 205 E. 6TH ST. SIOUX FALLS, SD 57102			
DRAWN	12/1/94	KLD	SIZE
REVISION	5/21/14		D 0301-0B
SCALE	1/8"=1'	SHEET	1 OF