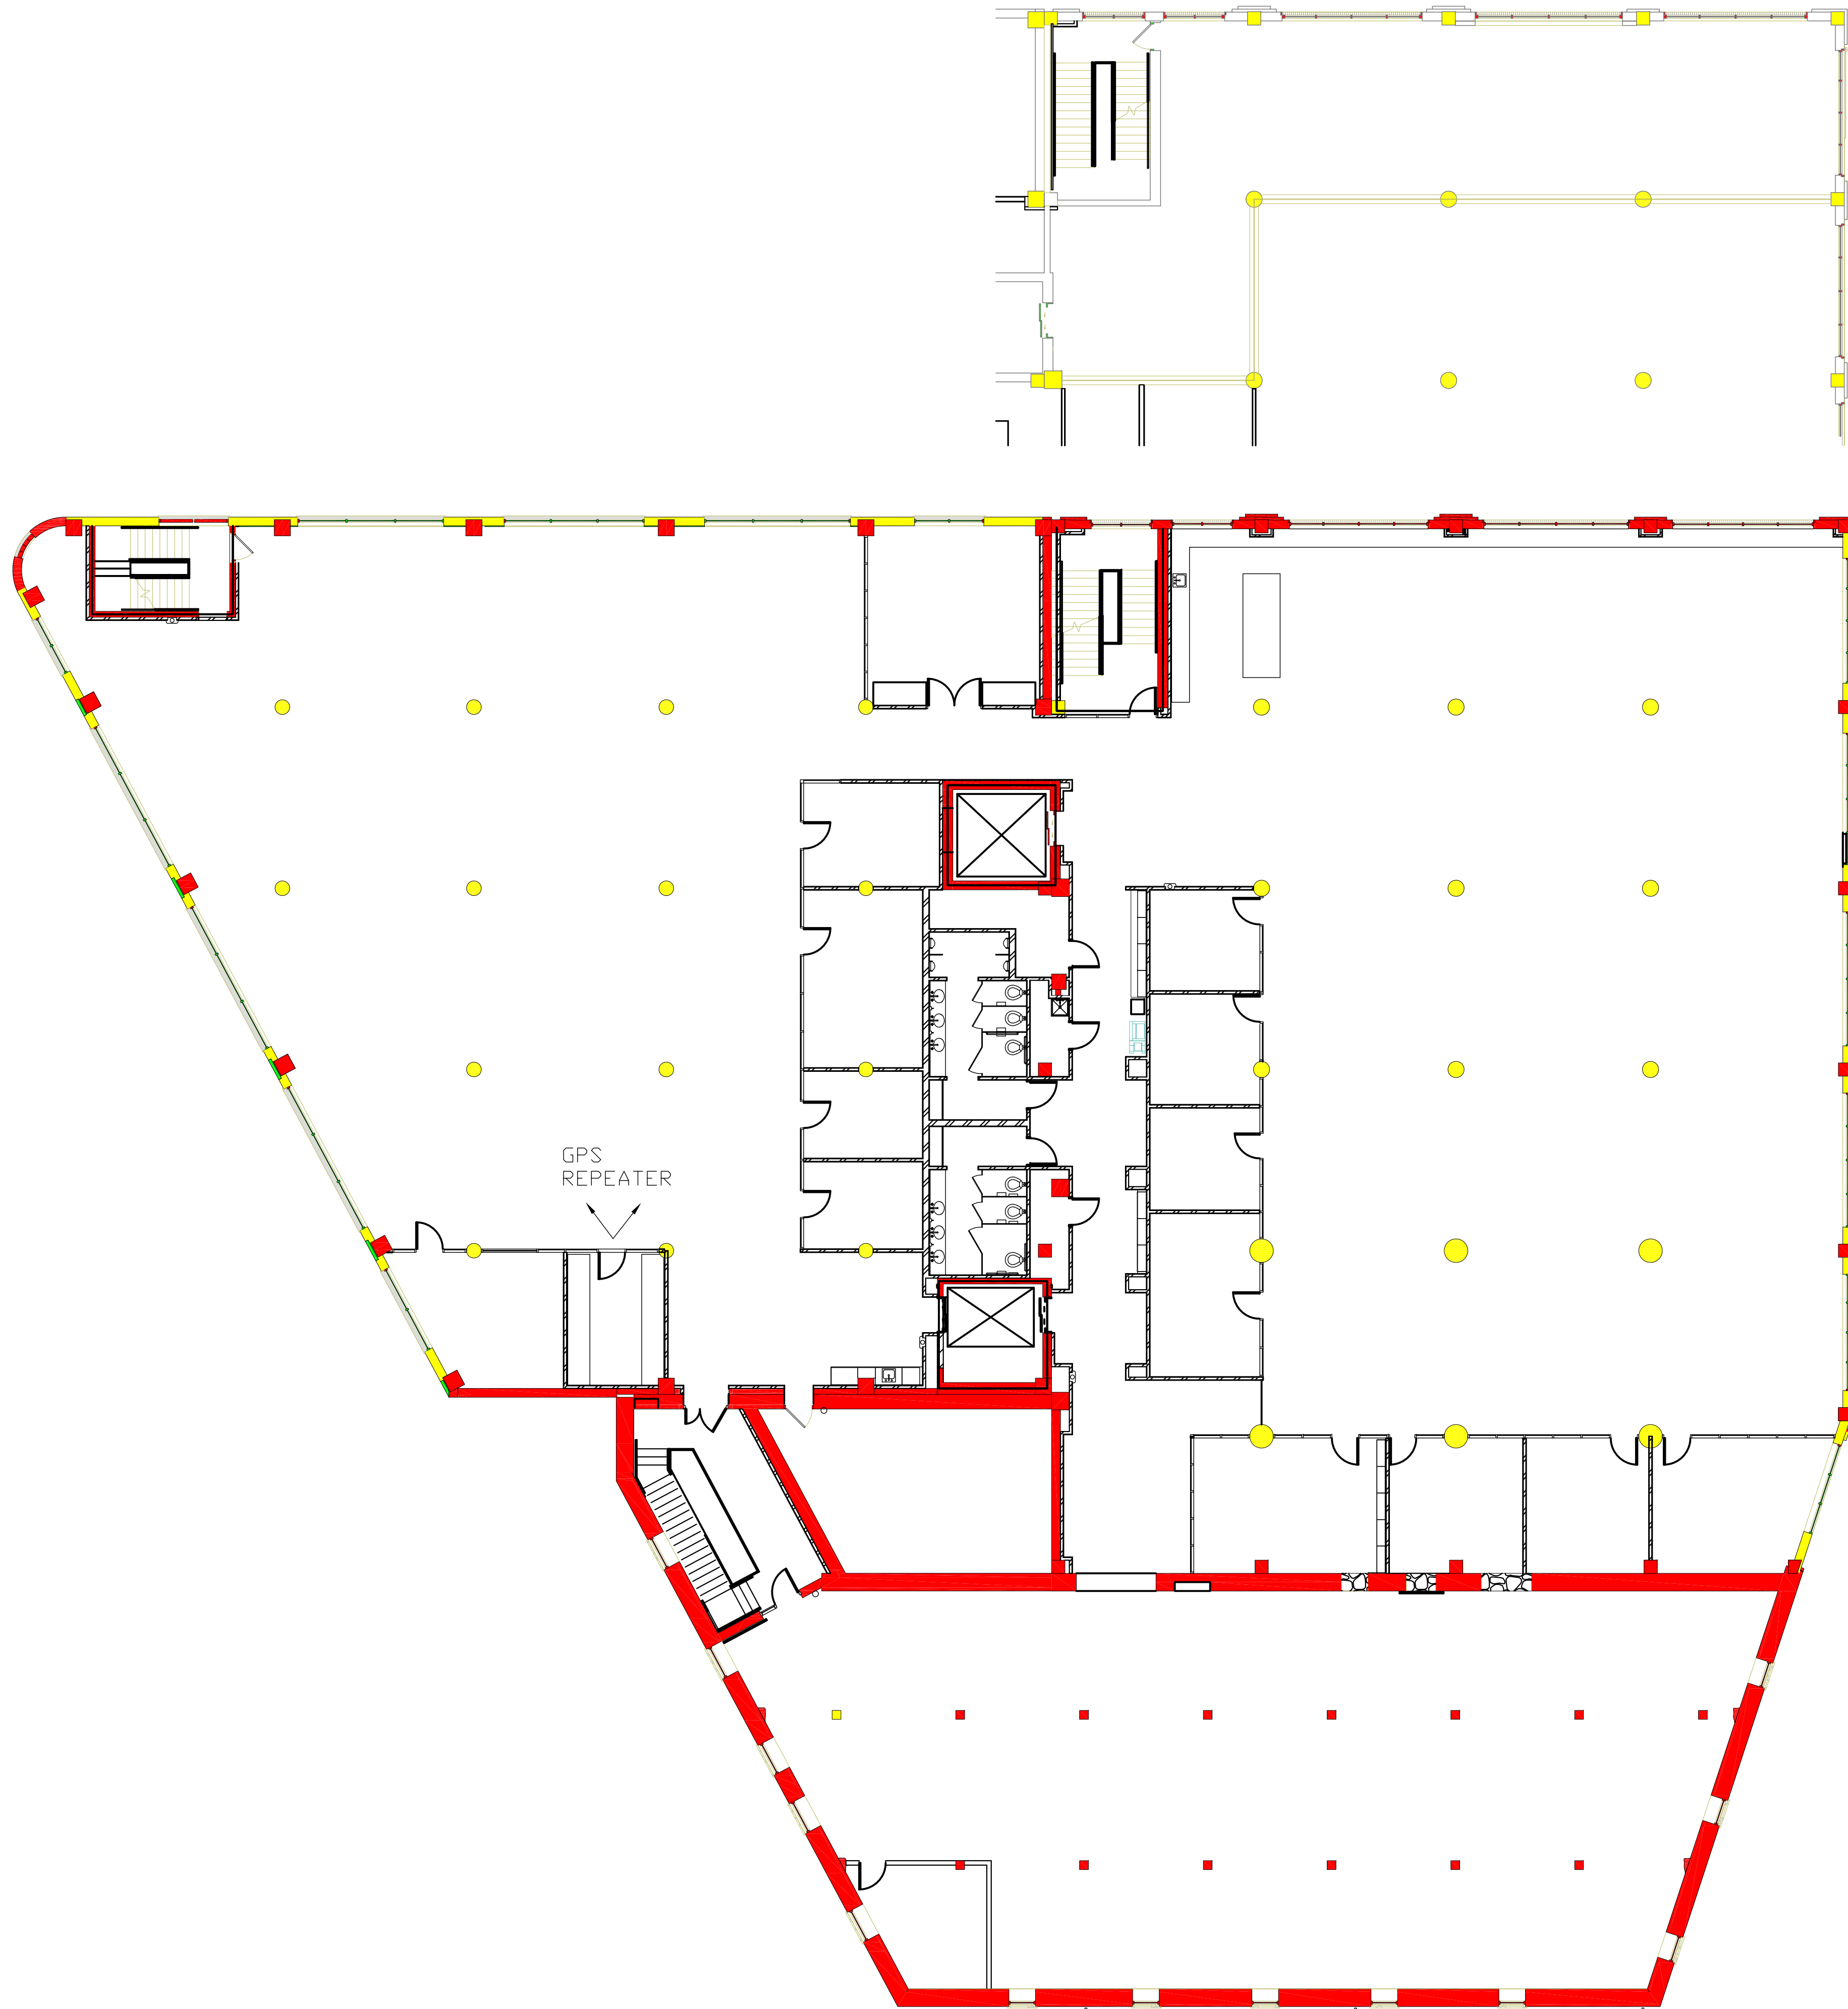


RAVEN INDUSTRIES			SIOUX FALLS, SOUTH DAKOTA	
TITLE THIRD FLOOR PLAN 205 E. 6TH ST. SIOUX FALLS, SD 57102				
DRAWN	12/1/94	KLD	SIZE	DRAWING NO.
REVISION	3/1/13		D	0301-0B
SCALE	1/8"=1'		SHEET 1	OF