

PROPRIETARY INFORMATION

UNLESS OTHERWISE SPECIFIED, DIMENSIONS IN INCHES.
 TOLERANCES: DECIMAL: X=±0.10, XX=±0.03, XXX=±0.010,
 ANG=±1/2° ; FRACT=±1/32 ; RIVET ±1 GRIP.




WYSONG ENTERPRISES, INC.
 P.O. BOX 1083 BLOUNTVILLE, TN


DWG NO: TOTAL SQ FT = 27,146
 SCALE: NTS 05-18-21
 SHEET 1 OF 1

TITLE: **HANGAR FLOOR PLAN**

REV

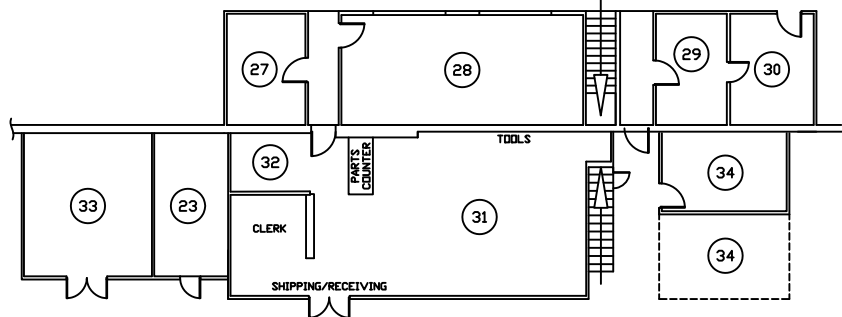

1st FLOOR HANGAR OFFICES

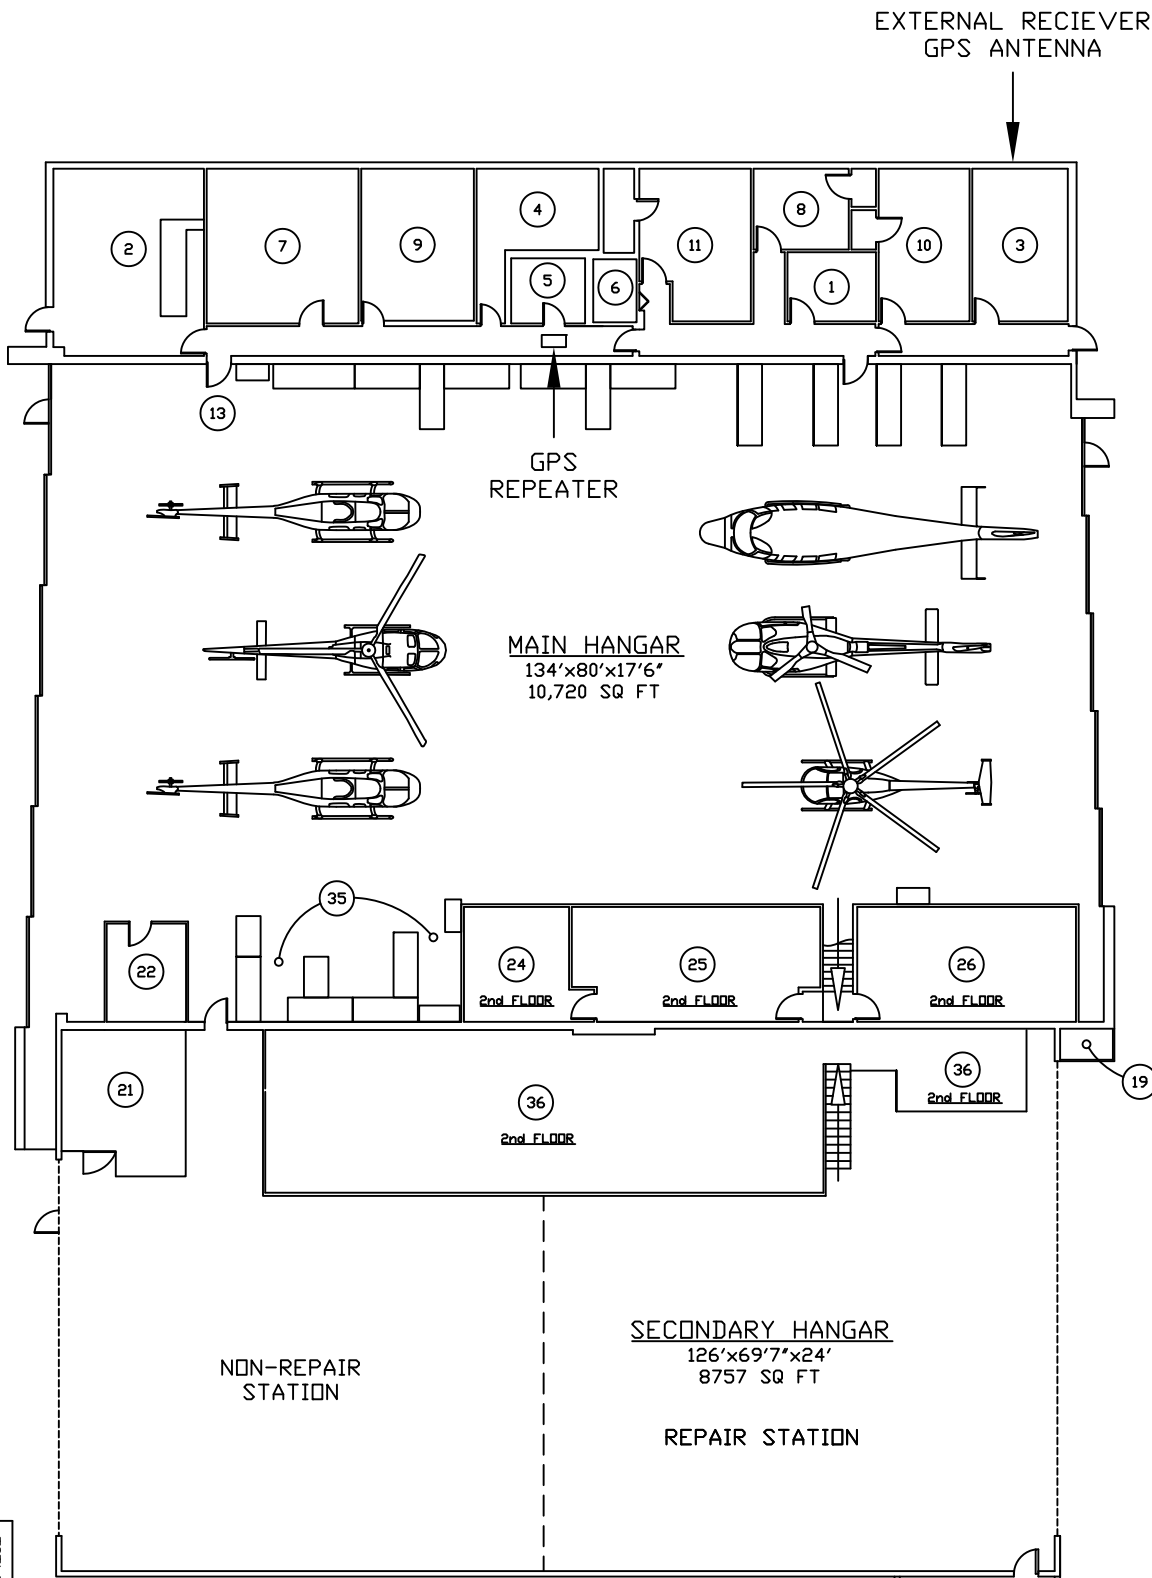

MAIN HANGAR
 134'x80'x17'6"
 10,720 SQ FT

NON-REPAIR STATION

SECONDARY HANGAR
 126'x69'7"x24'
 8757 SQ FT


REPAIR STATION

HANGAR LEGEND

- 1 PILOTS LOUNGE
- 2 LOBBY
- 3 ACCOUNTABLE MANAGER OFFICE
- 4 MENS BATHROOM
- 5 WOMENS BATHROOM
- 6 COMPUTER/SERVER ROOM
- 7 BREAK ROOM
- 8 PARTS MANAGER OFFICE
- 9 CONFERENCE ROOM
- 10 DIRECTOR OF OPERATIONS OFFICE
- 11 HR OFFICE
- 12 NON-REPAIR STATION
- 13 WALK-THRU
- 14 BATHROOM
- 15 PAINT SUPERVISOR OFFICE
- 16 BREAK ROOM
- 17 SAFETY OFFICE
- 18 PAINT SUPPLY
- 19 MIXING ROOM/STORAGE COMPRESSOR ROOM
- 20 DRYING ROOM
- 21 NON-REPAIR STATION
- 22 AVIONICS SUPERVISOR OFFICE
- 23 NON-REPAIR STATION
- 24 NON-REPAIR STATION
- 25 QUALITY ASSURANCE OFFICE
- 26 ENGINEERING DEPT
- 27 SHOP OFFICE
- 28 HANGAR FABRICATION SHOP
- 29 AVIONICS SHOP
- 30 WIRE MARKING ROOM
- 31 PARTS ROOM
- 32 NON-REPAIR STATION
- 33 NON-REPAIR STATION
- 34 NON-REPAIR STATION
- 35 NON-REPAIR STATION
- 36 2nd FLOOR STORAGE
- 37 NON-REPAIR STATION

EXTERNAL RECEIVER GPS ANTENNA

GPS REPEATER

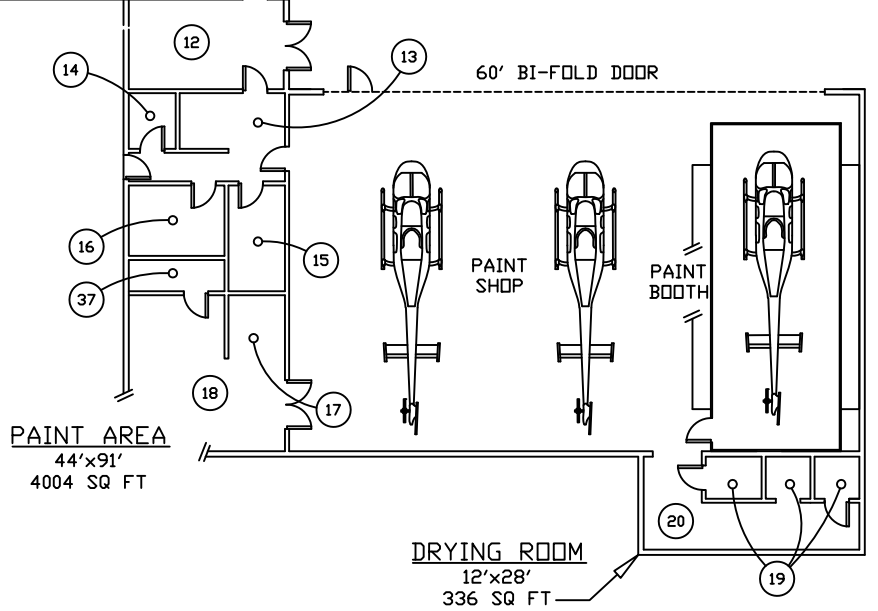

PAINT AREA
 44'x91'
 4004 SQ FT

DRYING ROOM
 12'x28'
 336 SQ FT

WYSONG
 WYSONG ENTERPRISES, INC.
 2695 HWY 75 BLOUNTVILLE, TN

