


MAGNETIC DECLINATION  
FOR THIS SITE IS  
16.7°  
FROM TRUE NORTH

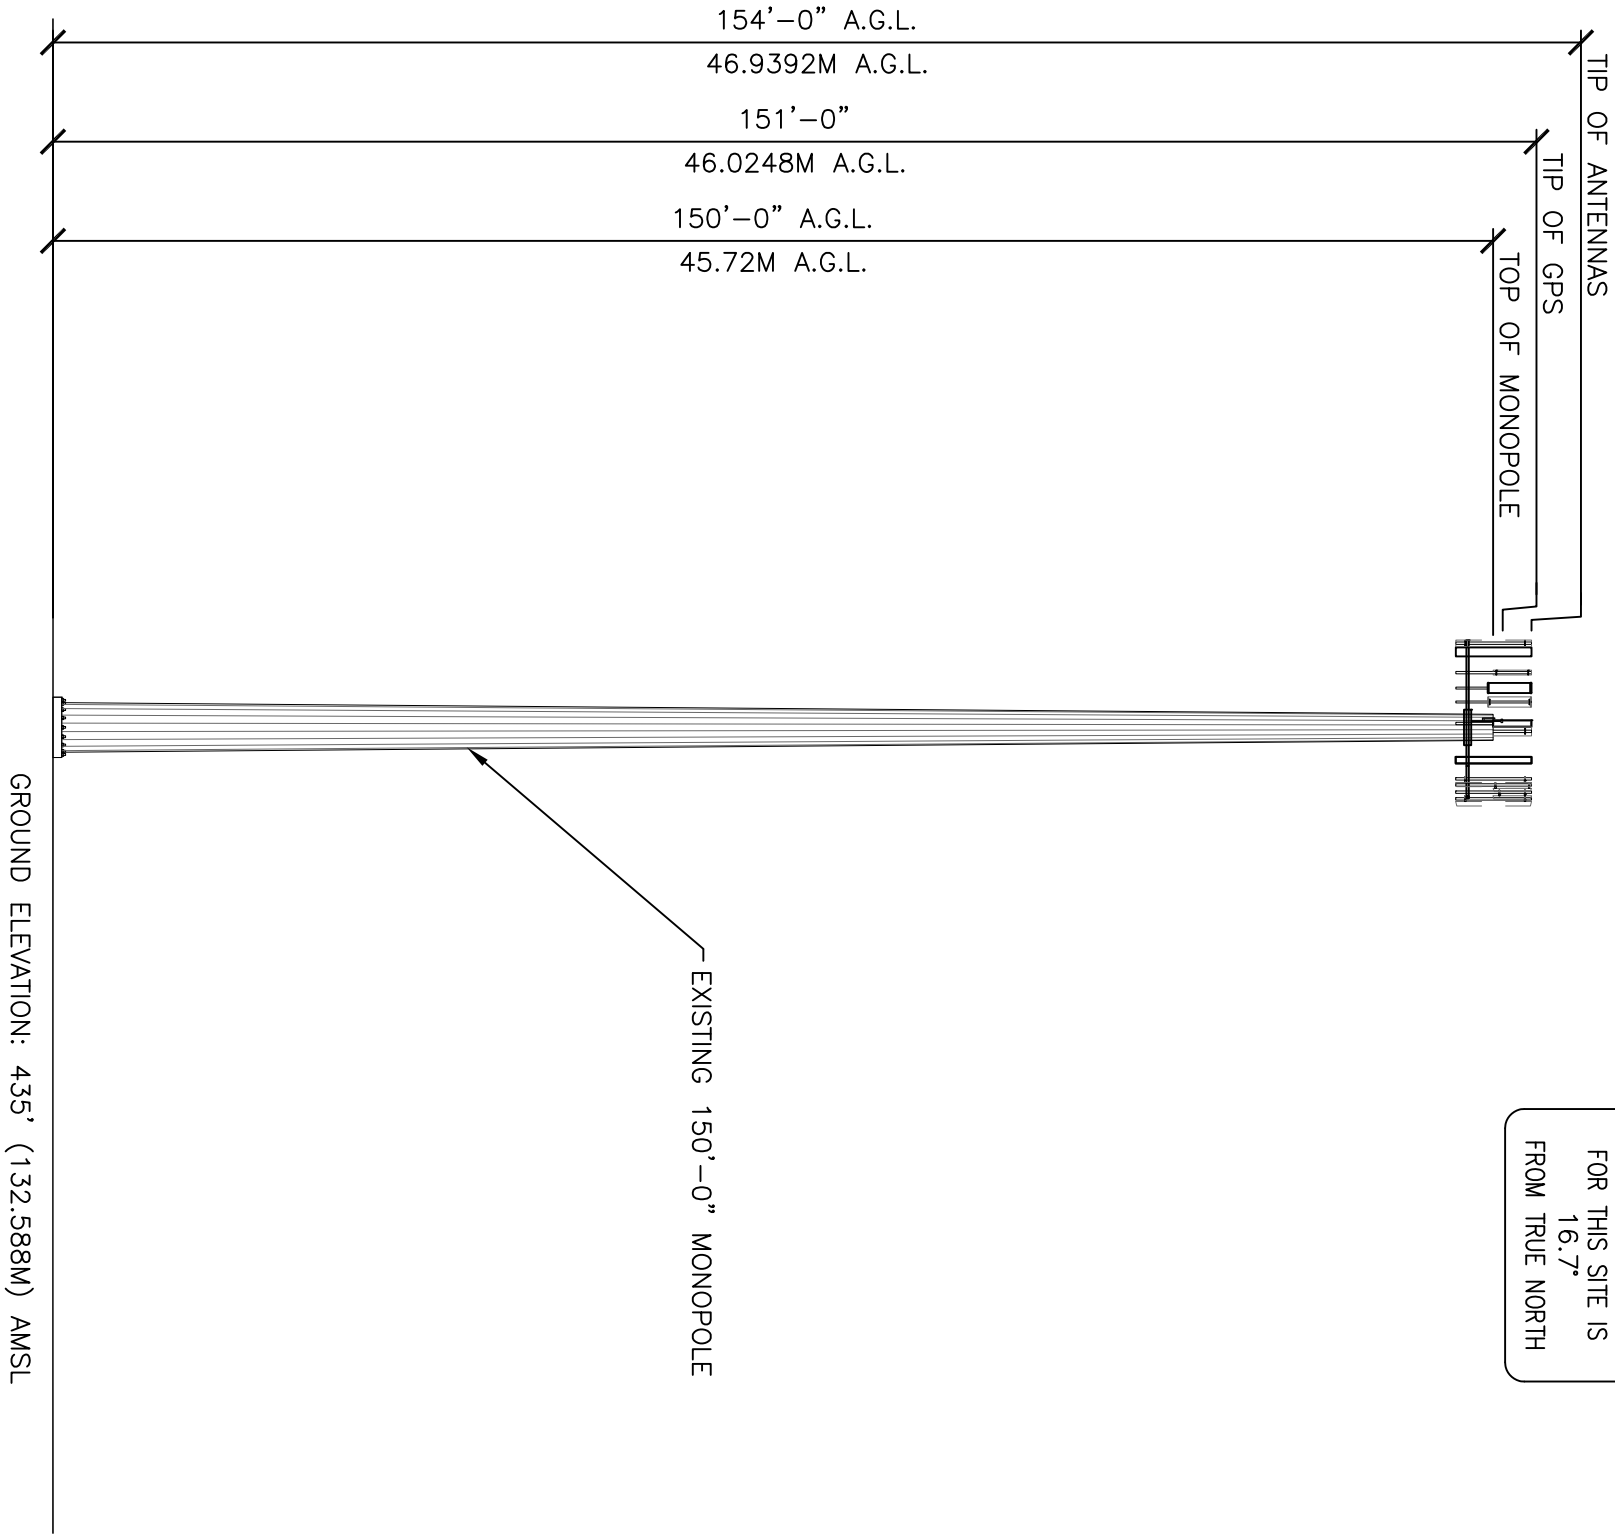


SOUTH ELEVATION

SCALE: 1" = 20'-0"


SITE: FILBERT

MAGNETIC DECLINATION  
FOR THIS SITE IS  
16.7°  
FROM TRUE NORTH

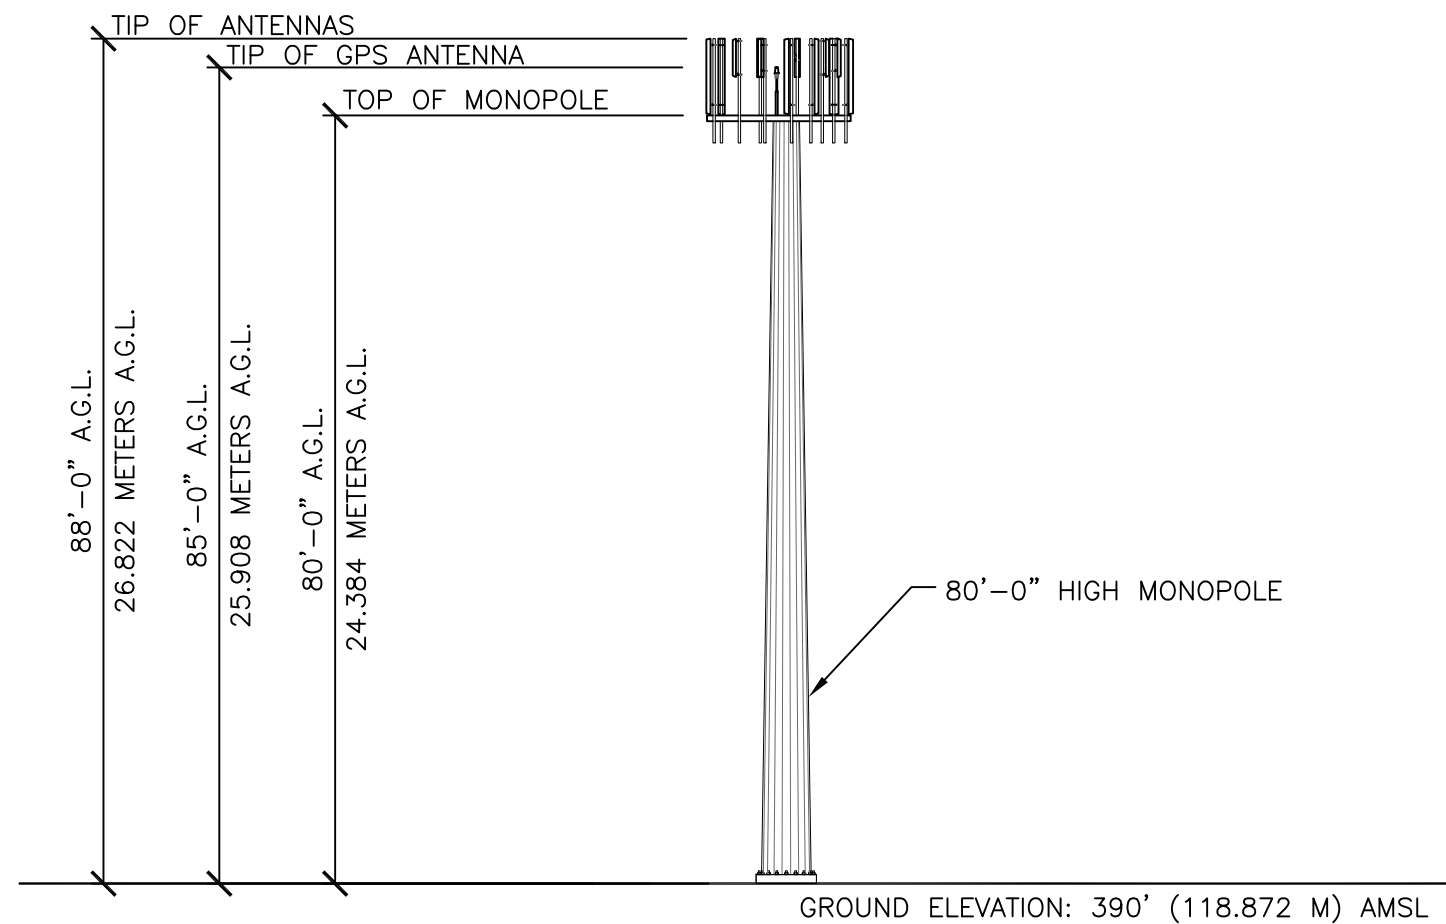

**SOUTH ELEVATION**  
SCALE: 1" = 20'-0"

**SITE: KEELER'S CORNER**

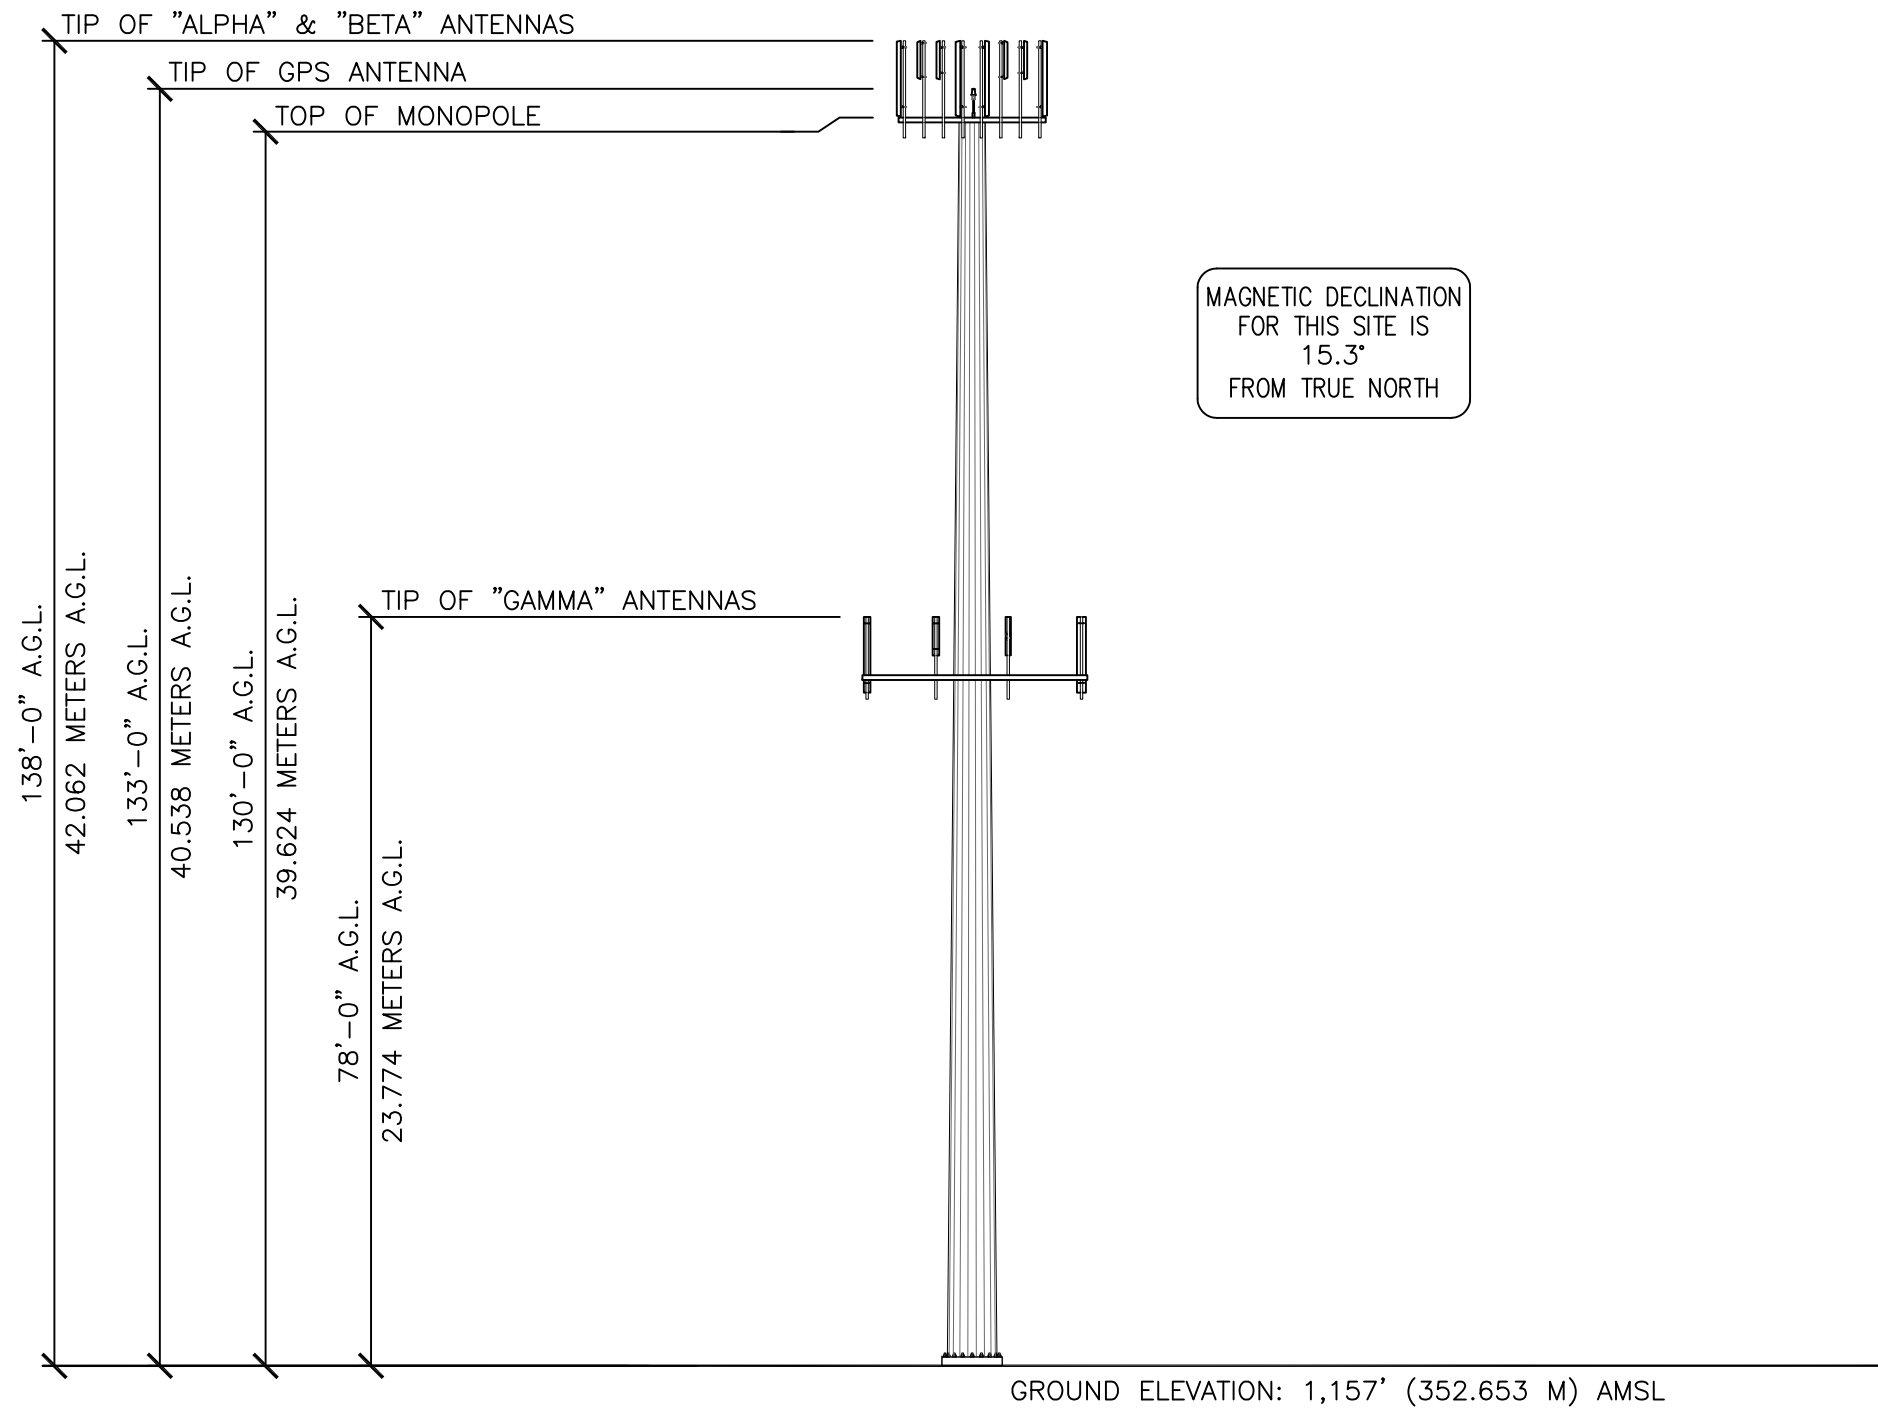


MAGNETIC DECLINATION  
FOR THIS SITE IS  
15.3°  
FROM TRUE NORTH

# NORTHEAST ELEVATION

SCALE: 1" = 20'-0"

SITE: MILL CREEK


MAGNETIC DECLINATION  
FOR THIS SITE IS  
16.7°  
FROM TRUE NORTH

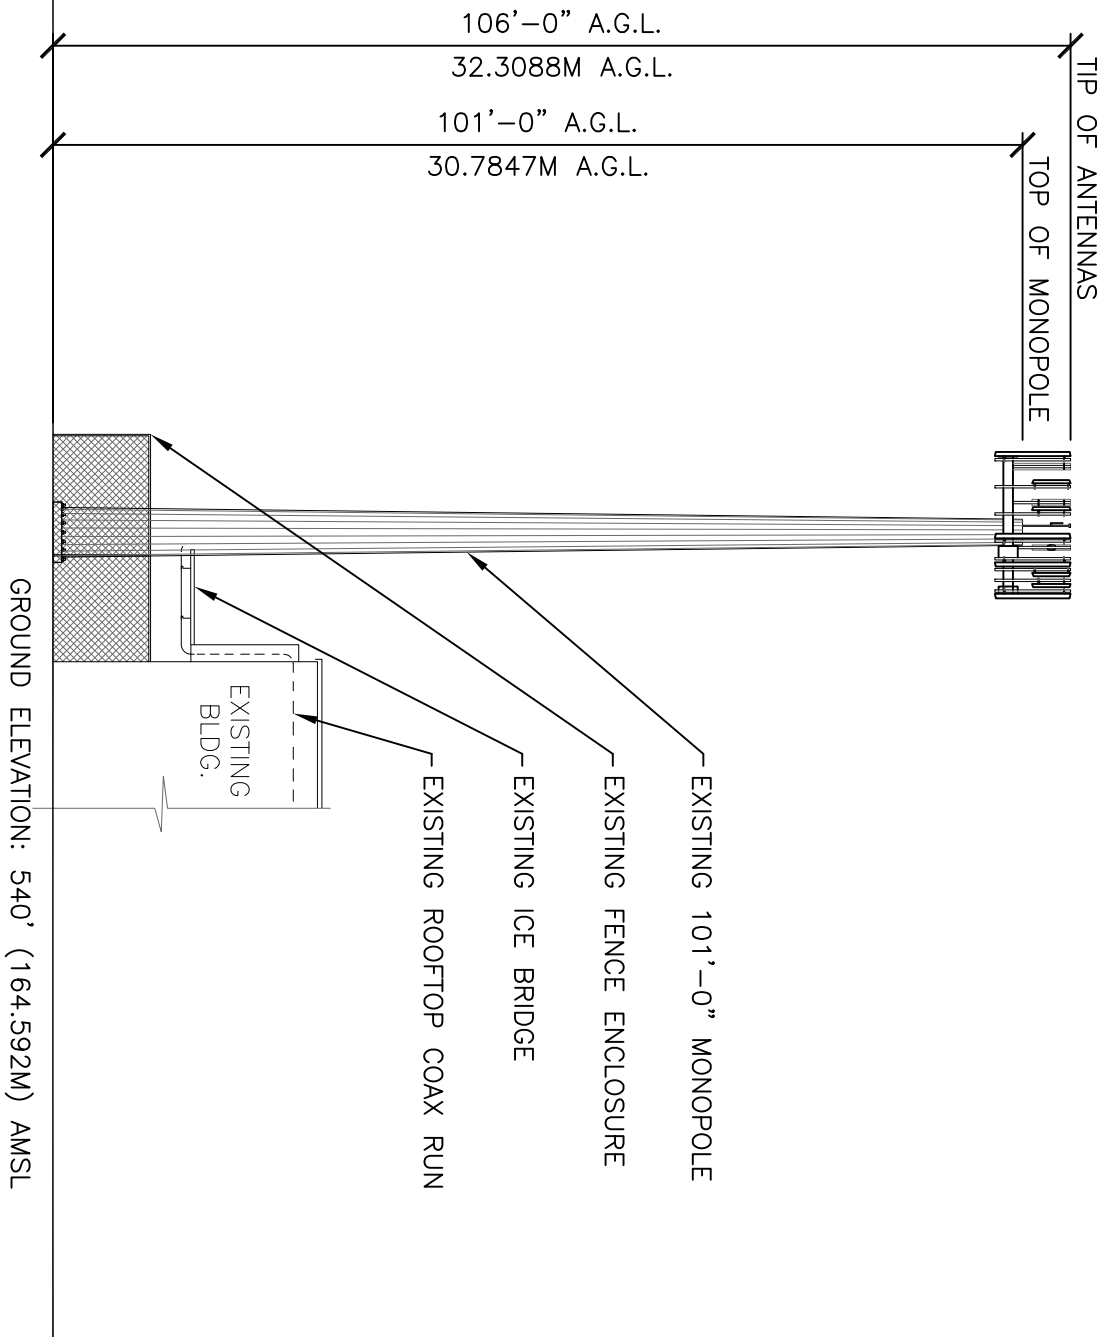

SOUTH ELEVATION

SCALE: 1" = 20'-0"

SITE: SILVER LAKE

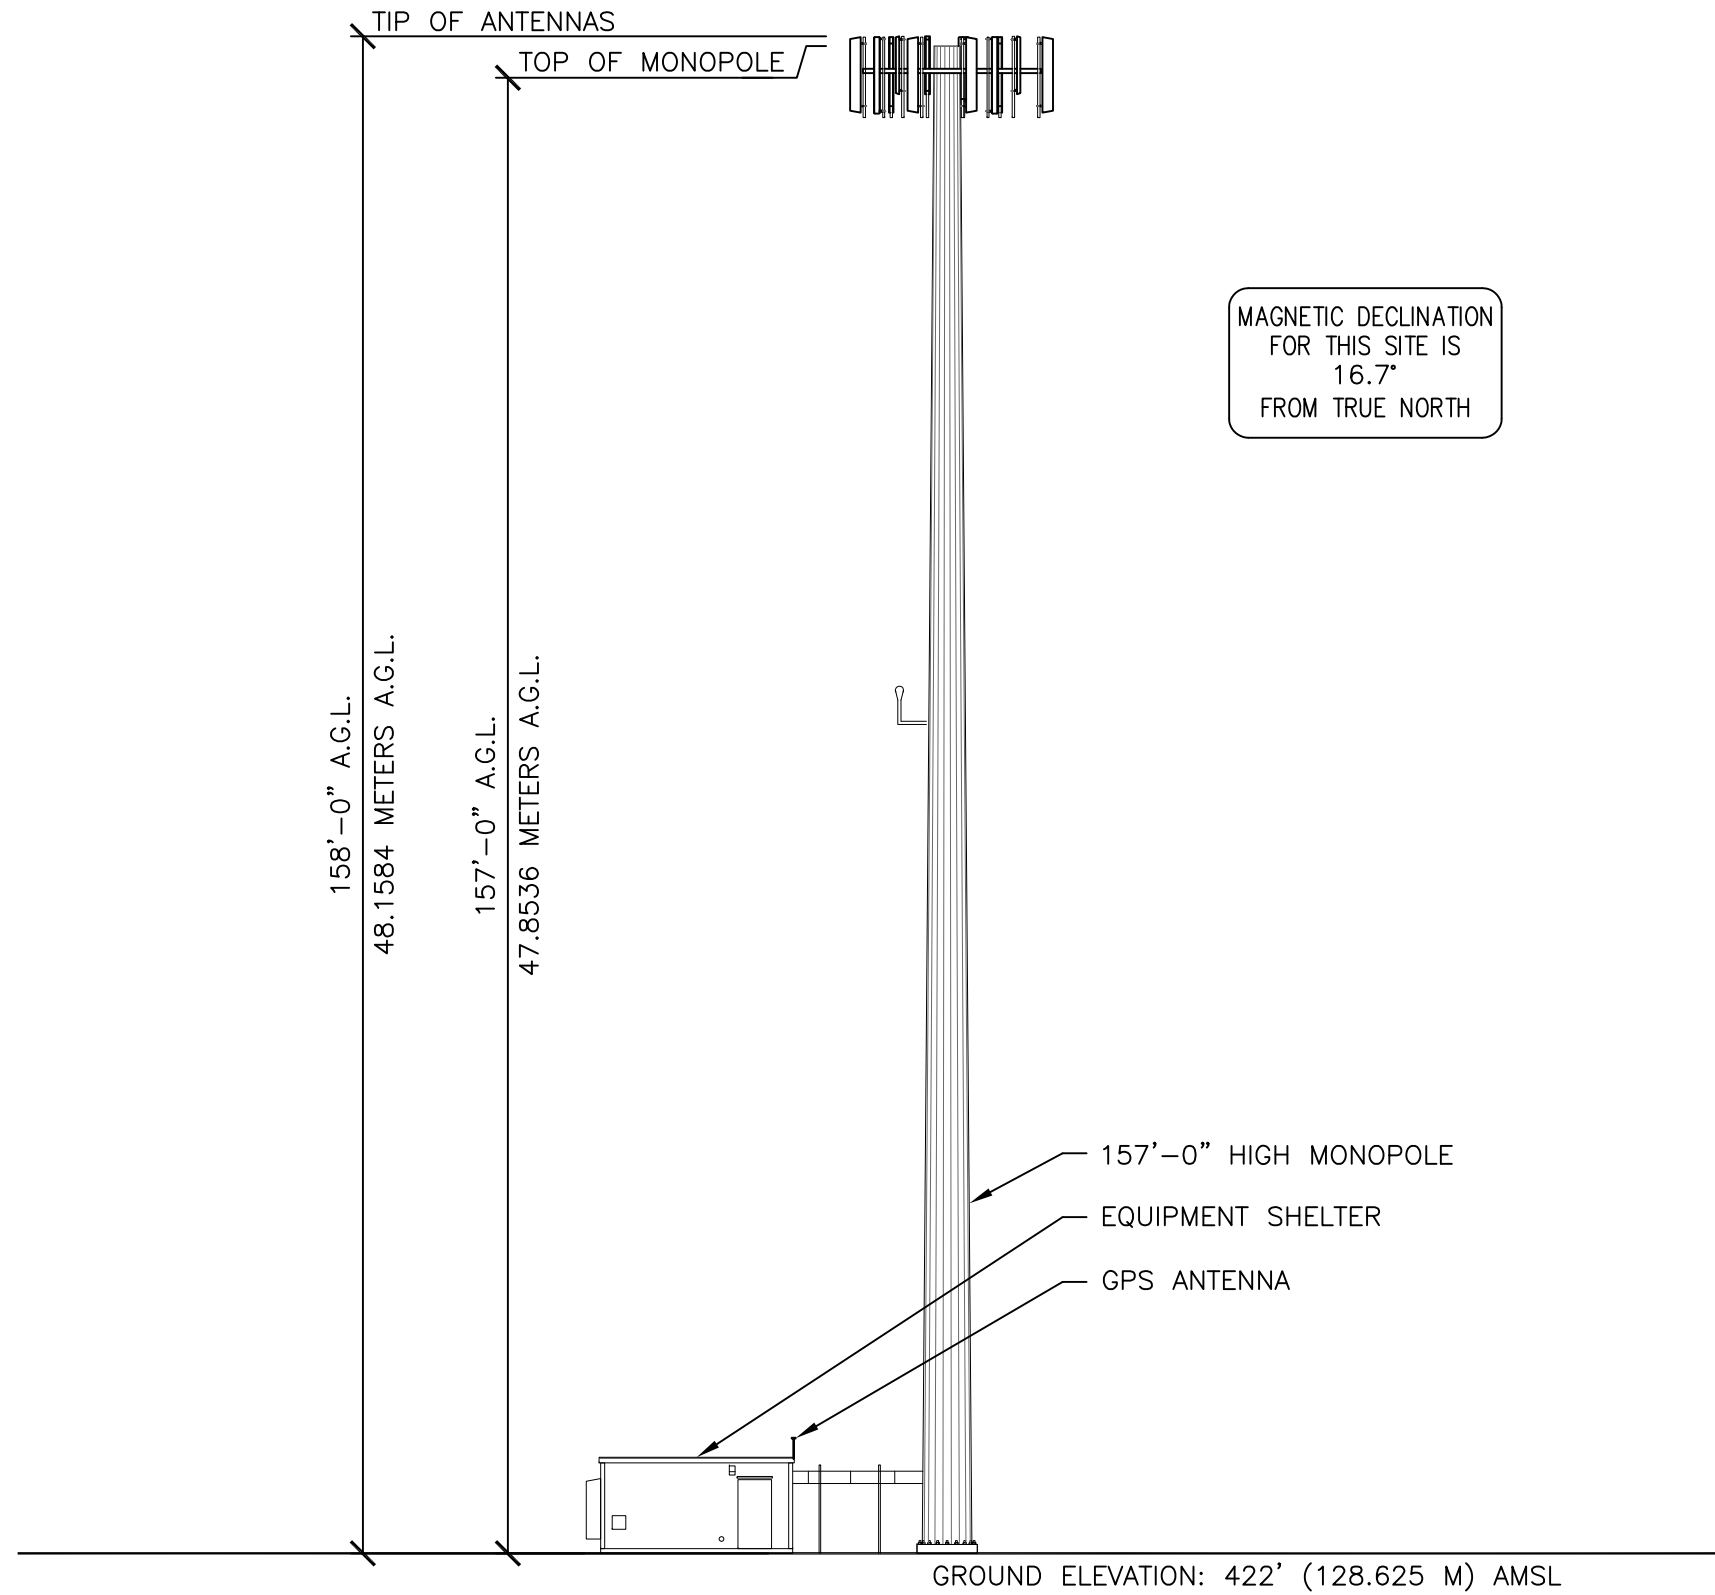


**WEST ELEVATION**

SCALE: 1" = 20'-0"

**SITE: SWAMP CREEK**

MAGNETIC DECLINATION  
FOR THIS SITE IS  
16.7°  
FROM TRUE NORTH

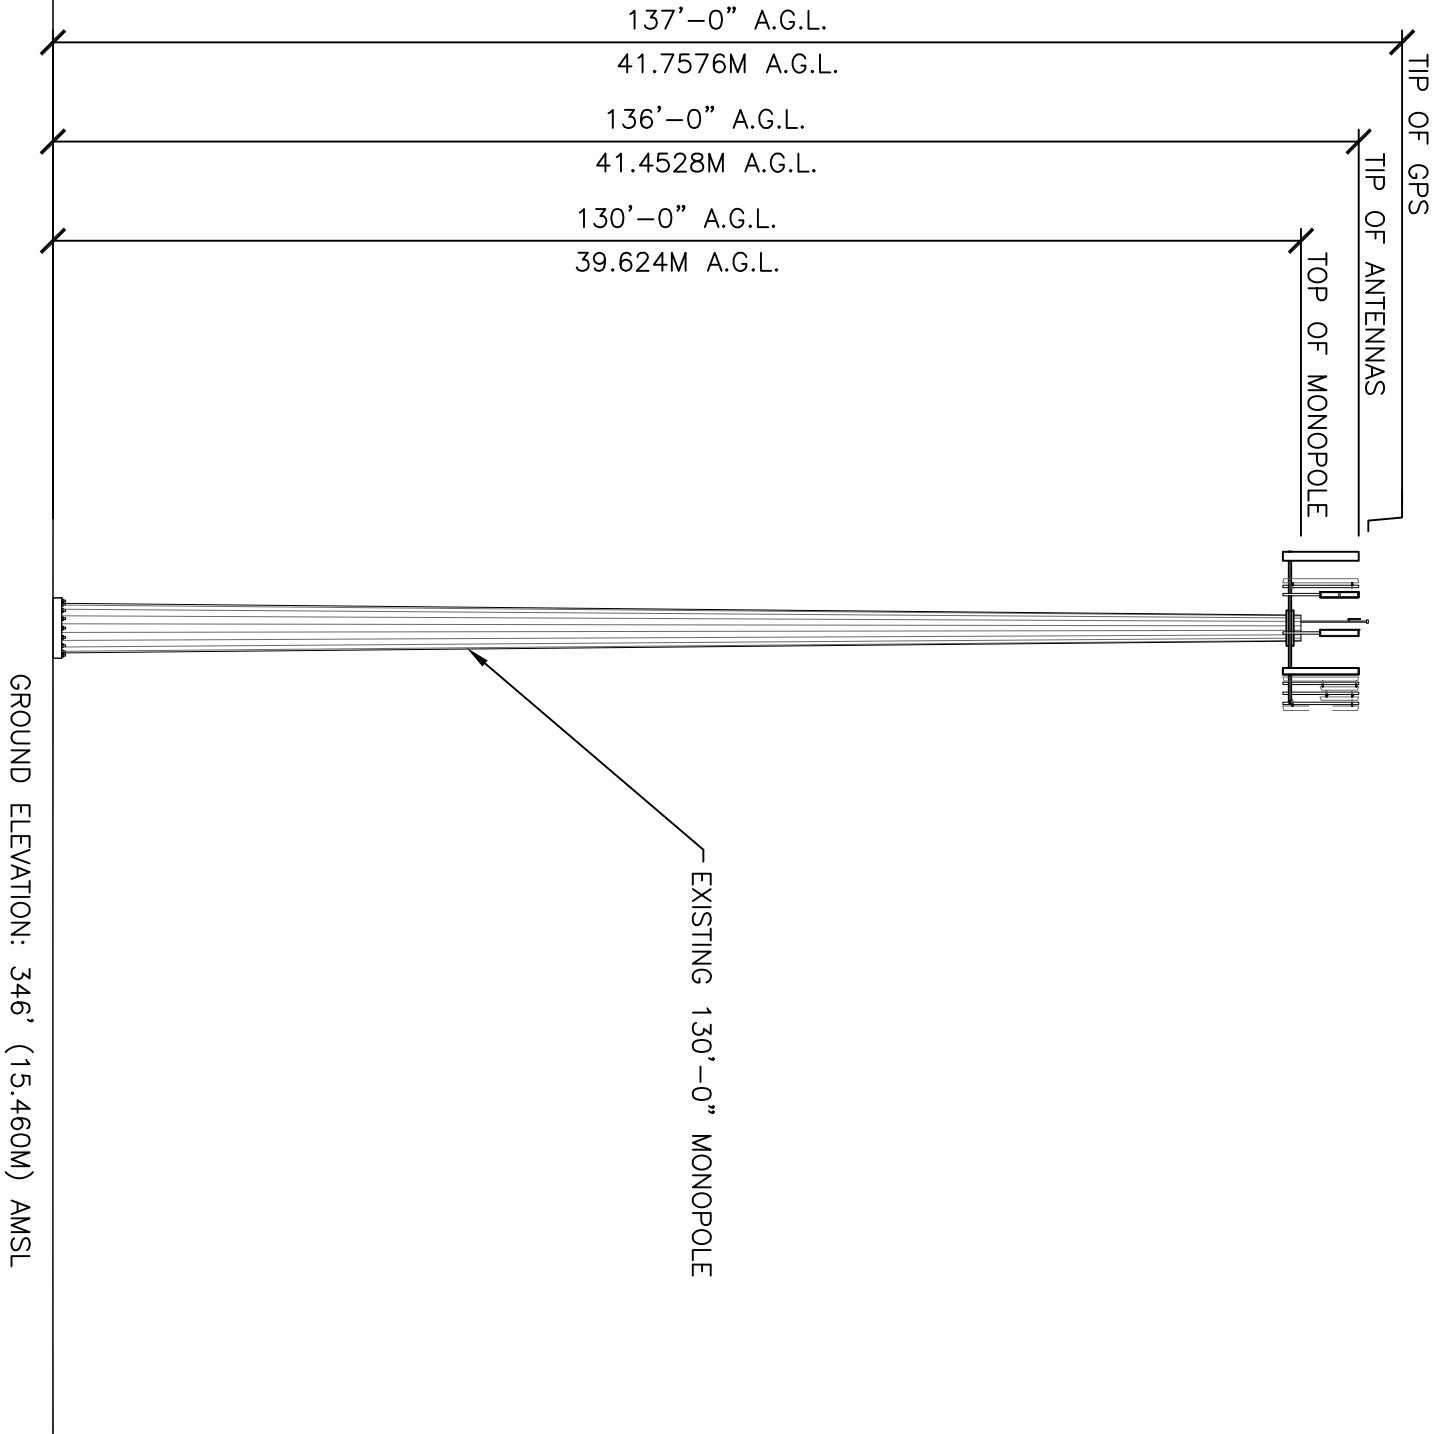

EAST ELEVATION

SCALE: 1" = 20'-0"

SITE: THRASHER'S CORNER