

Exhibit 4

Maps and Photographs

T-Mobile®
Get more from life®


Section 1 – Network Maps
System Map of 3.5GHz Test Bed



T-Mobile®

Get more from life®


Close Up of 3.5GHz Elevation Test Bed Map (North Site)

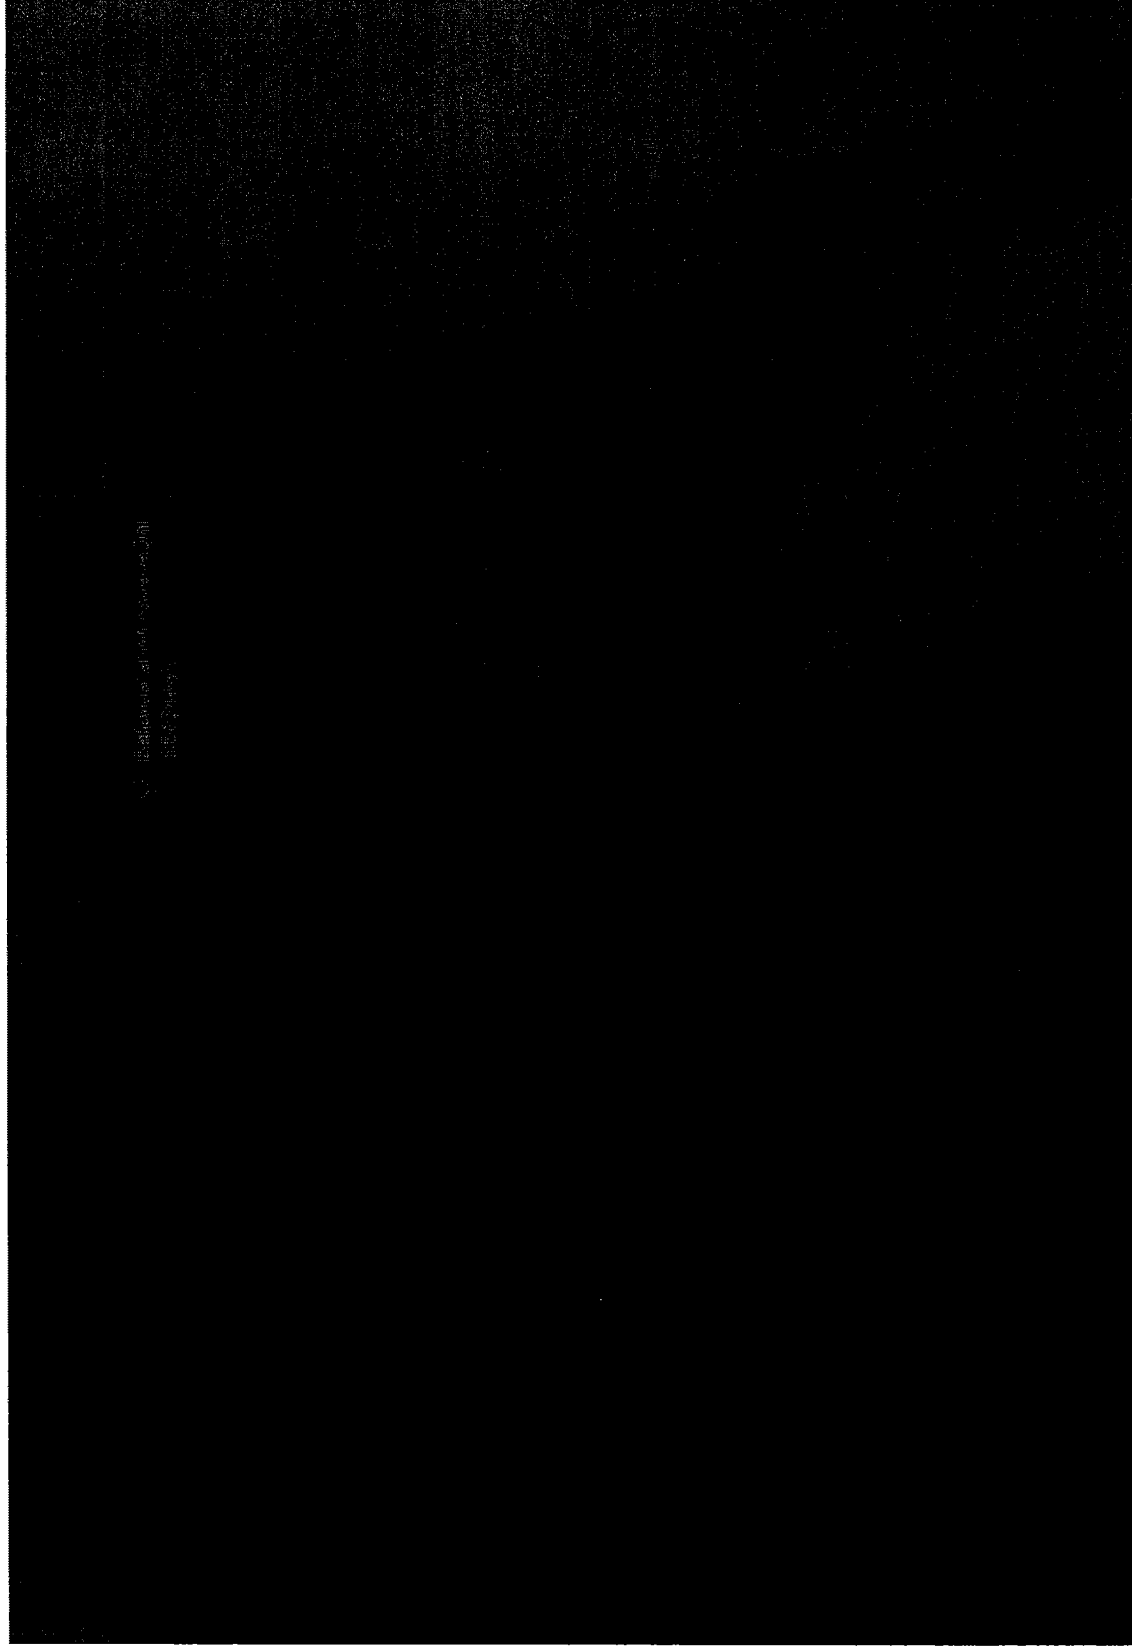



Get more from life®

Close Up of 3.5GHz Elevation Test Bed Map (South Sites)

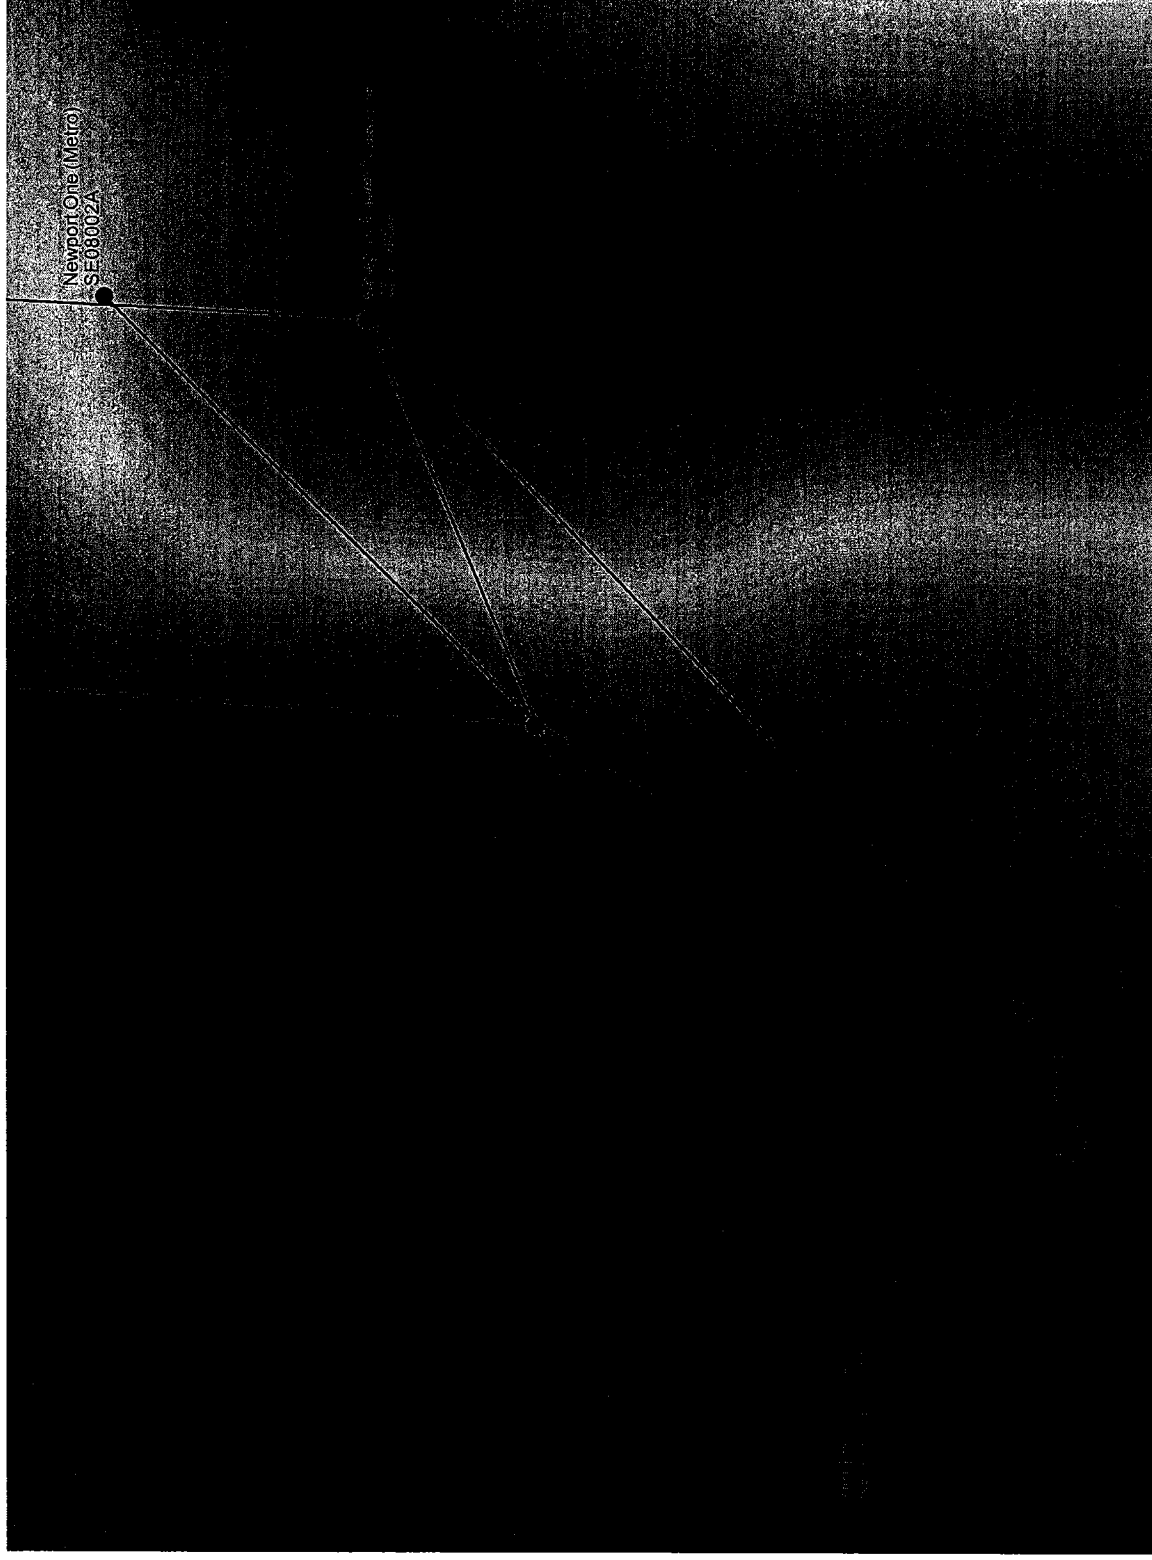




Get more from life[®]

Section 2 – Site Drawings


SE02448A – Bellevue Lab, Roof Plan

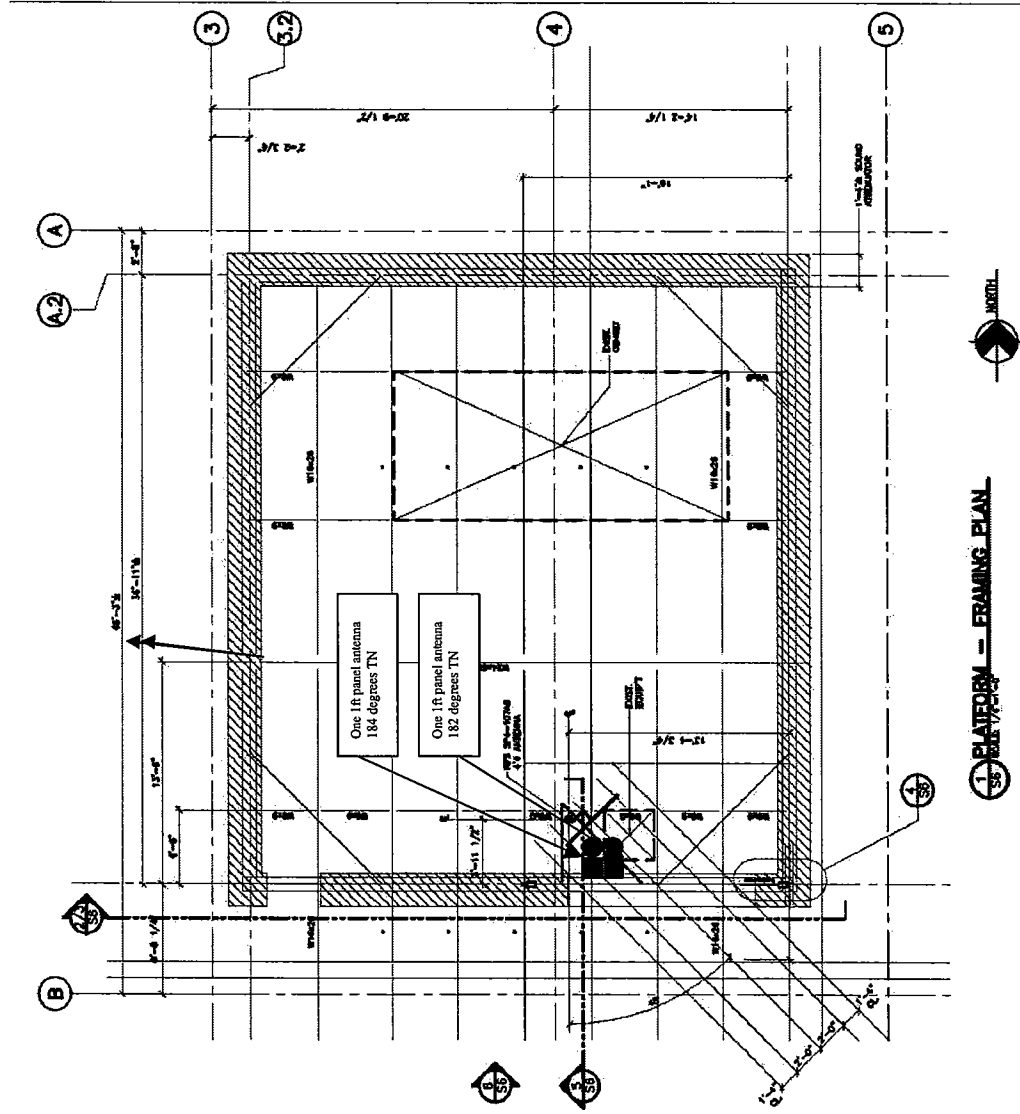





Get more from life®

SE02448A – Bellevue Lab Elevation Drawing

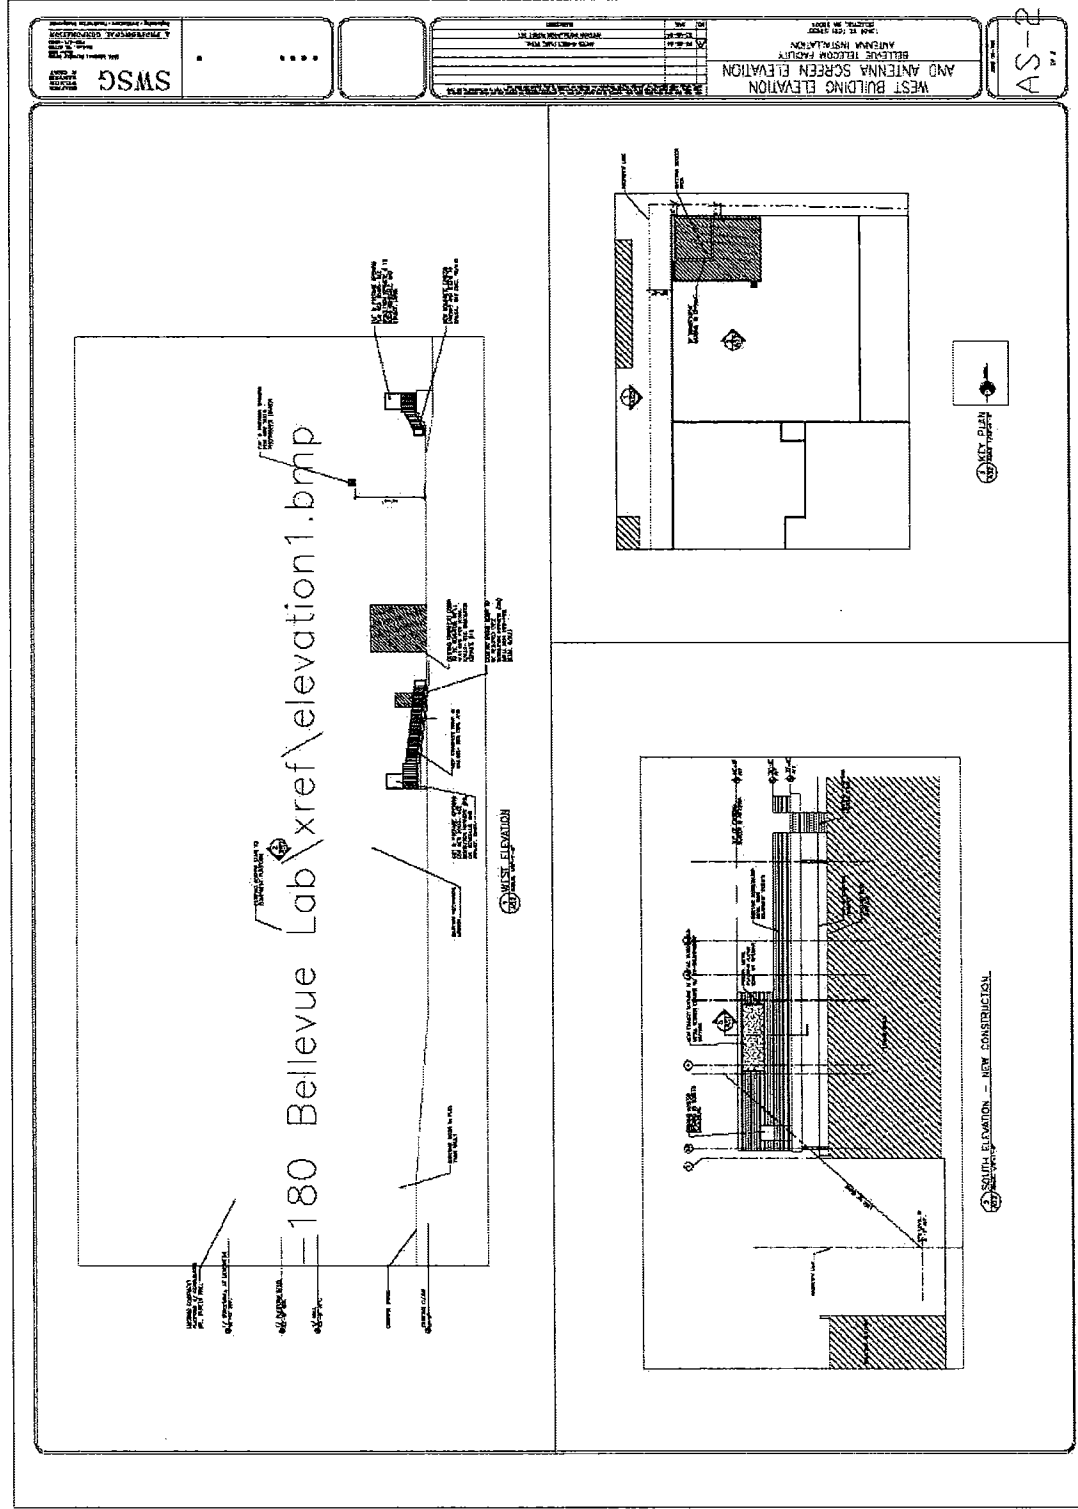

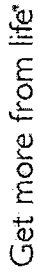

Western
3650 131ST AVENUE SE, SUITE 400, BELLEVUE, WA 98006

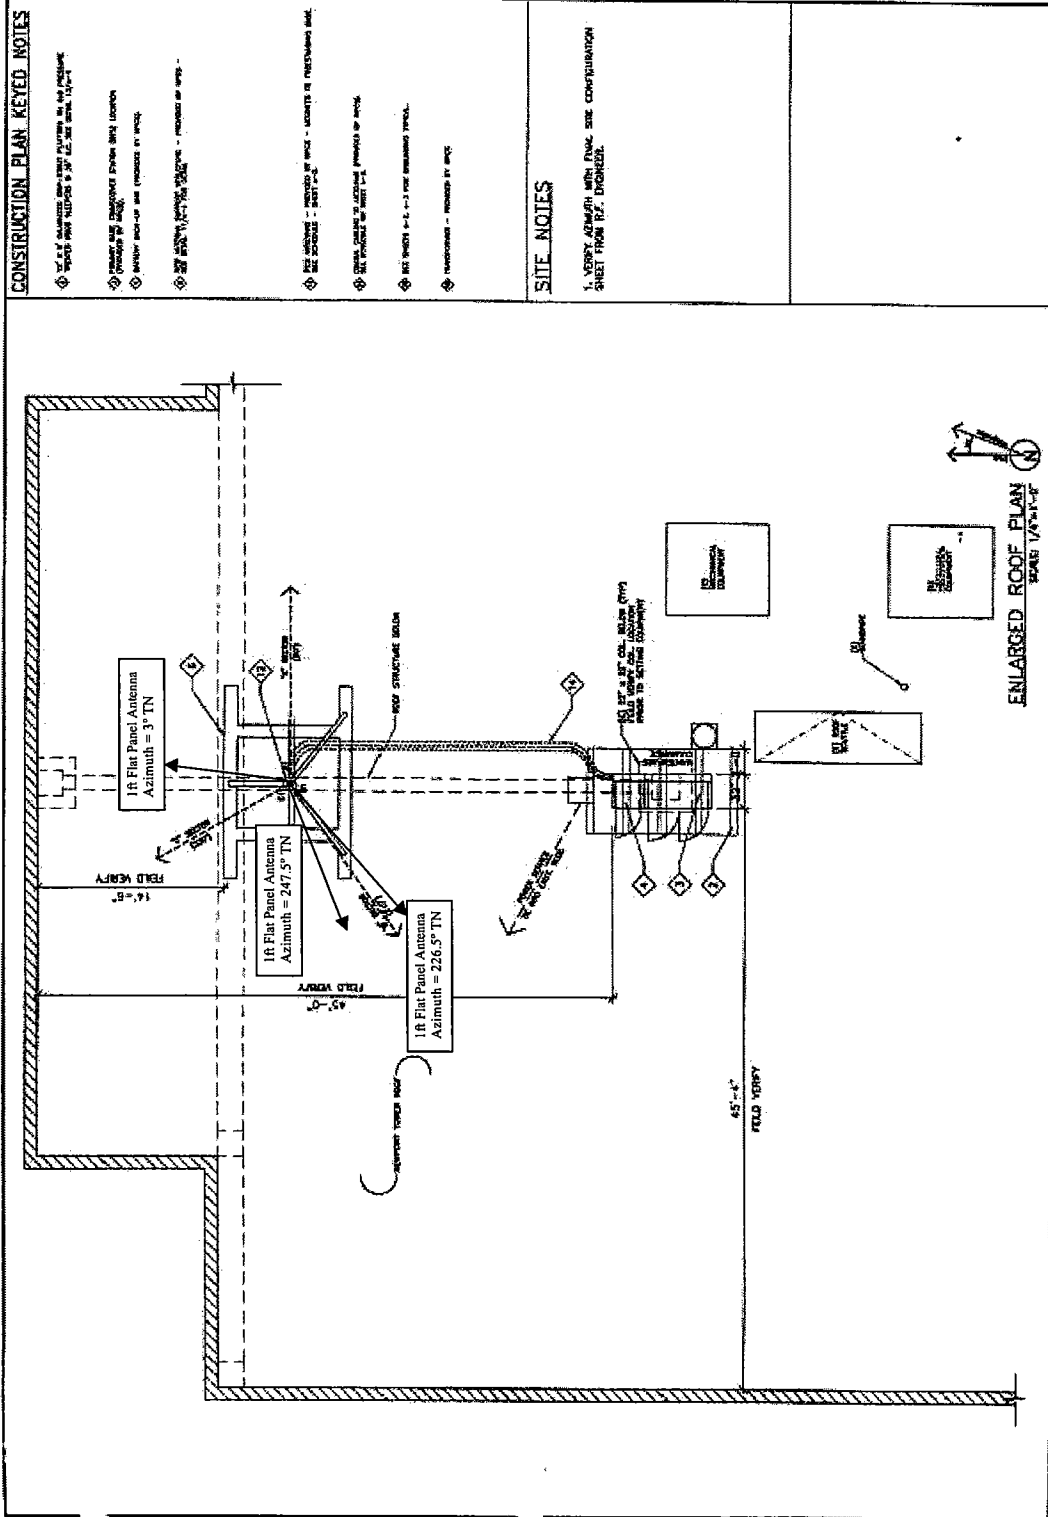
[illegible]



Get more from life®

SE01903A – Newport Tower, Elevation Drawing


SCALE: 1/2" = 1'-0"

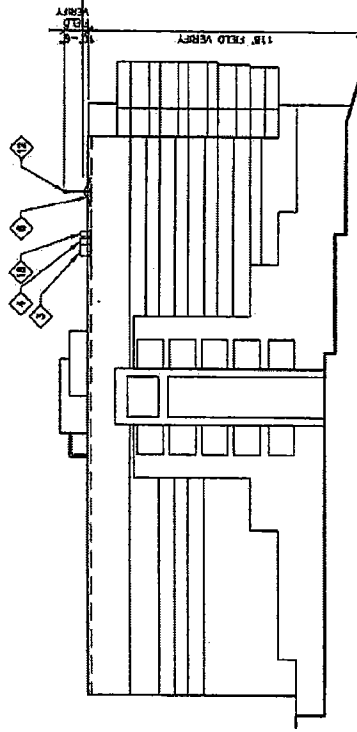

EAST ELEVATION

4

SCALE: 1" = 30'

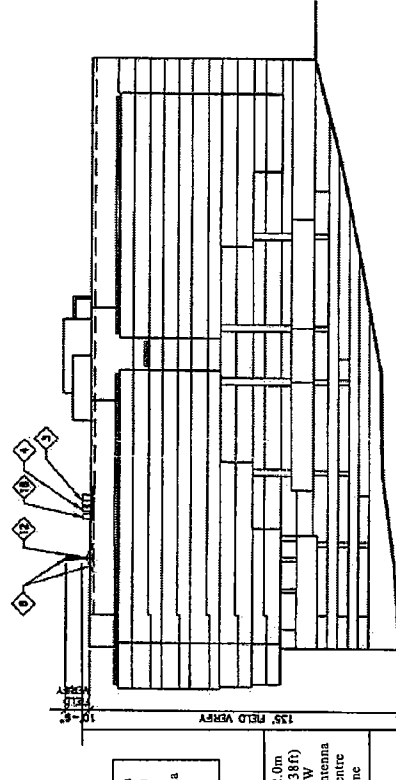


WEST ELEVATION

3


SCALE: 1" = 30'

NOTE:
VERIFY WITH PLANNING AND
ZONING APPROVAL AND "FINAL"
SITE CONSTRUCTION SHEET FROM
RFP. SUBMITTER

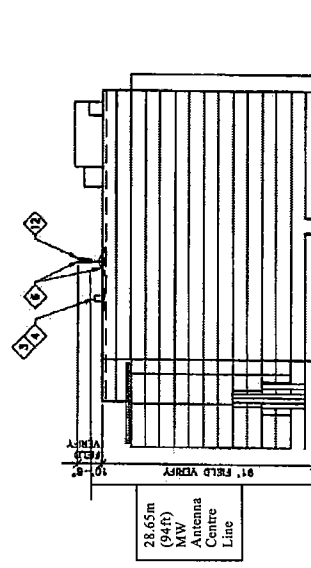

SOUTH ELEVATION

2

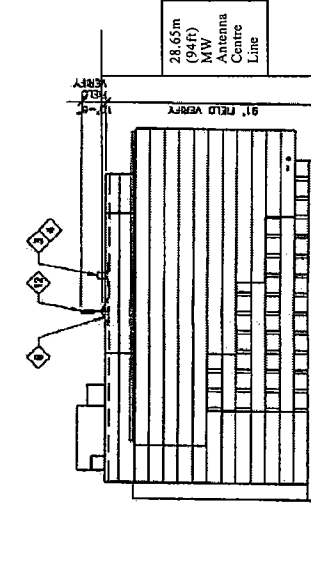


NORTH ELEVATION

1



Get more from life[®]

SE02595A – Newport Four Roof and Antenna Location Picture

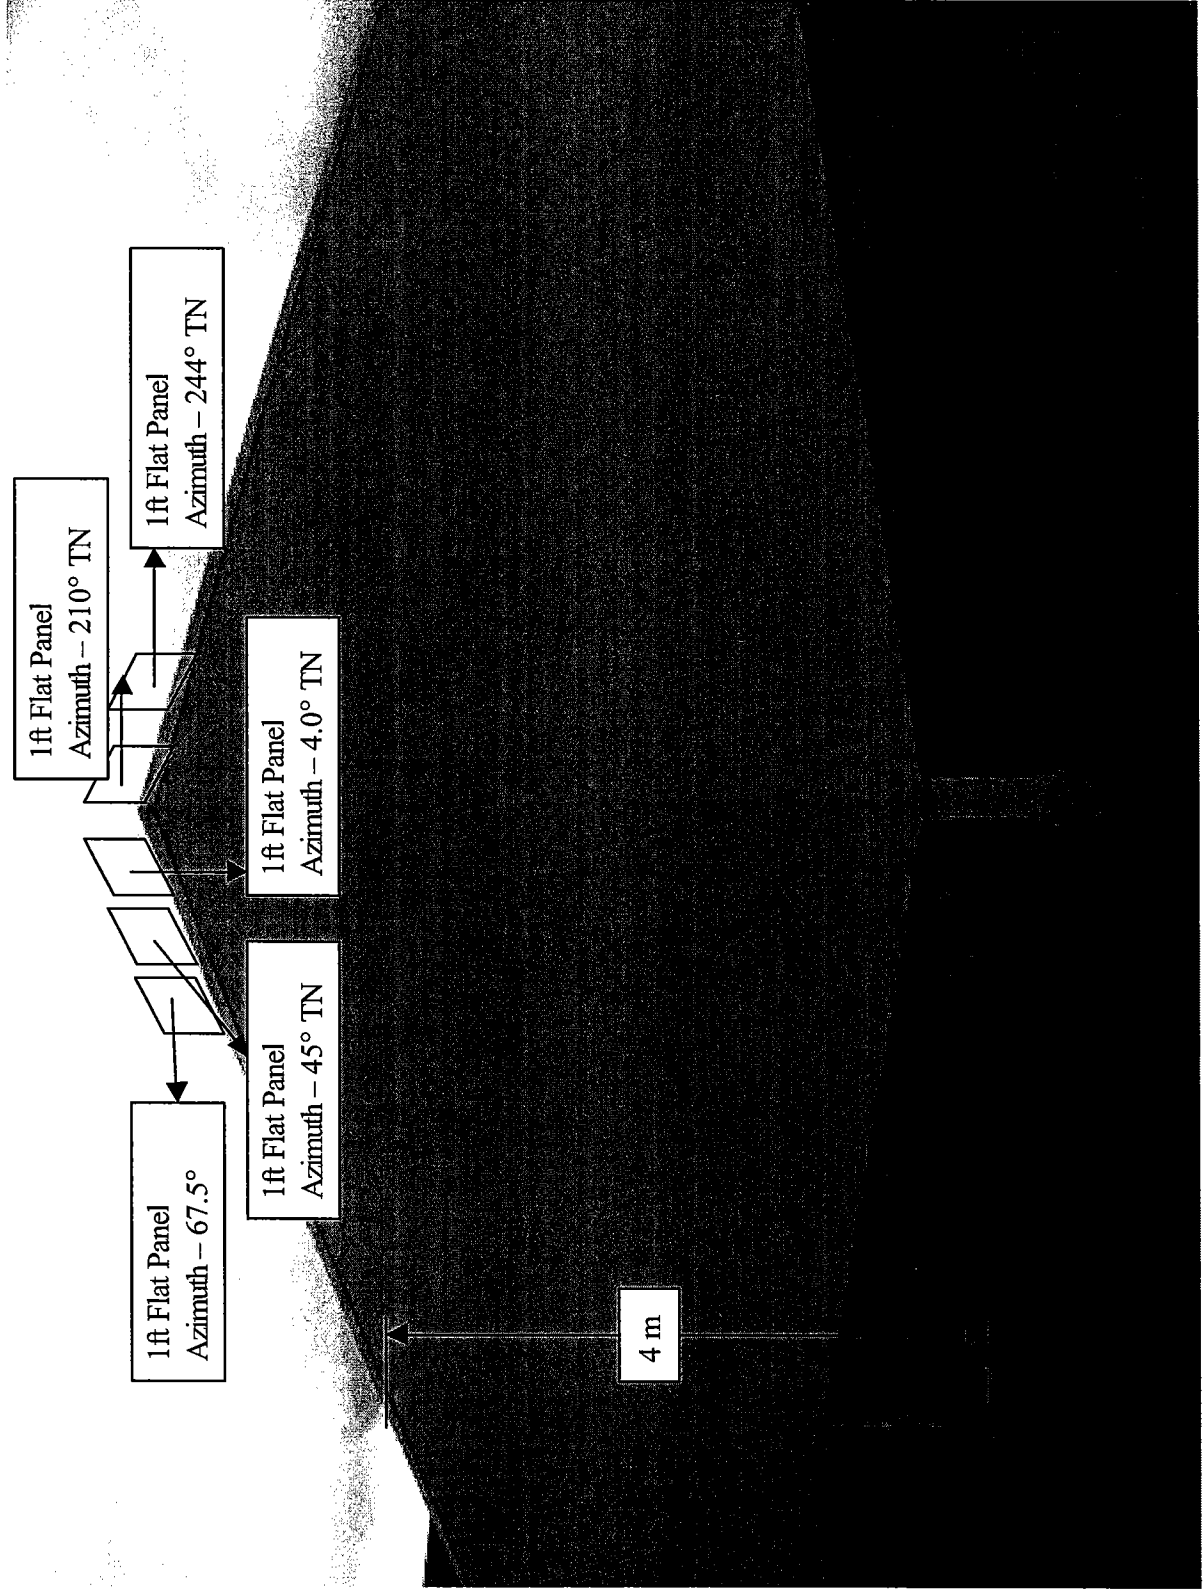

T-Mobile®

Get more from life®


SE02595A – Newport Four Elevation Picture





Get more from life®


SE02612A – VoiceStream HQ 3 (Newport 5) Antenna Location

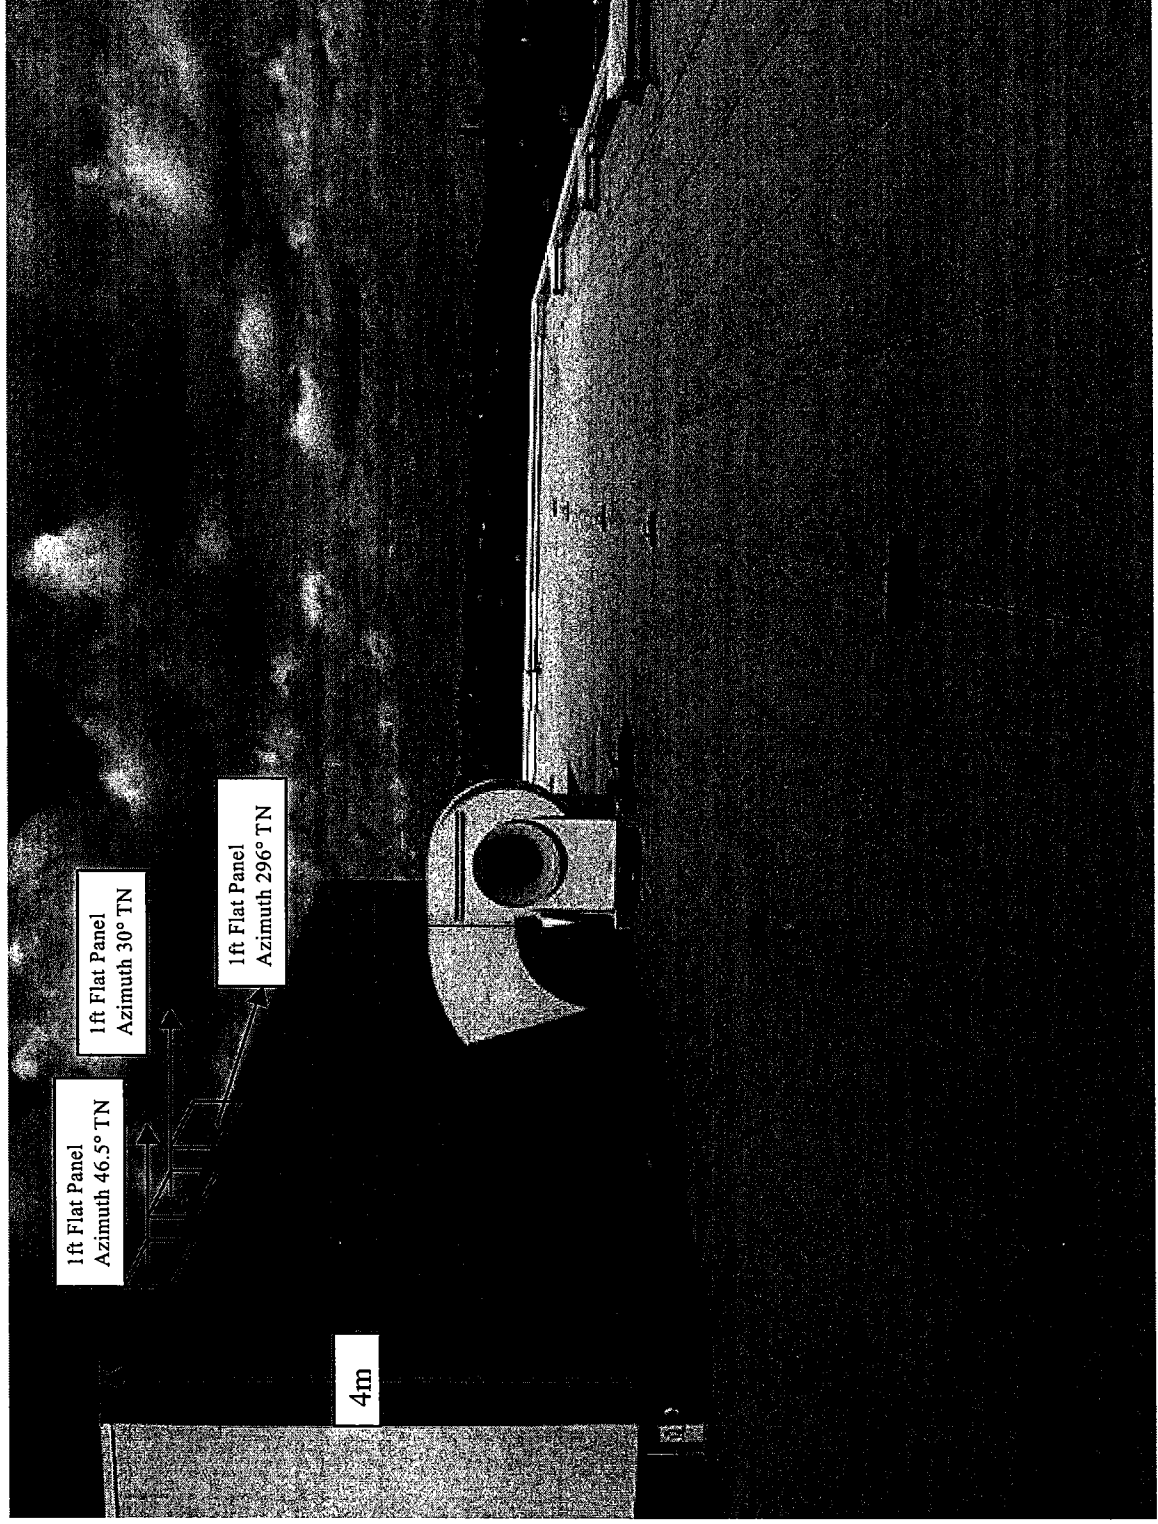

T-Mobile®

Get more from life®


SE02612E – VoiceStream HQ 3 (Newport 5) Elevation

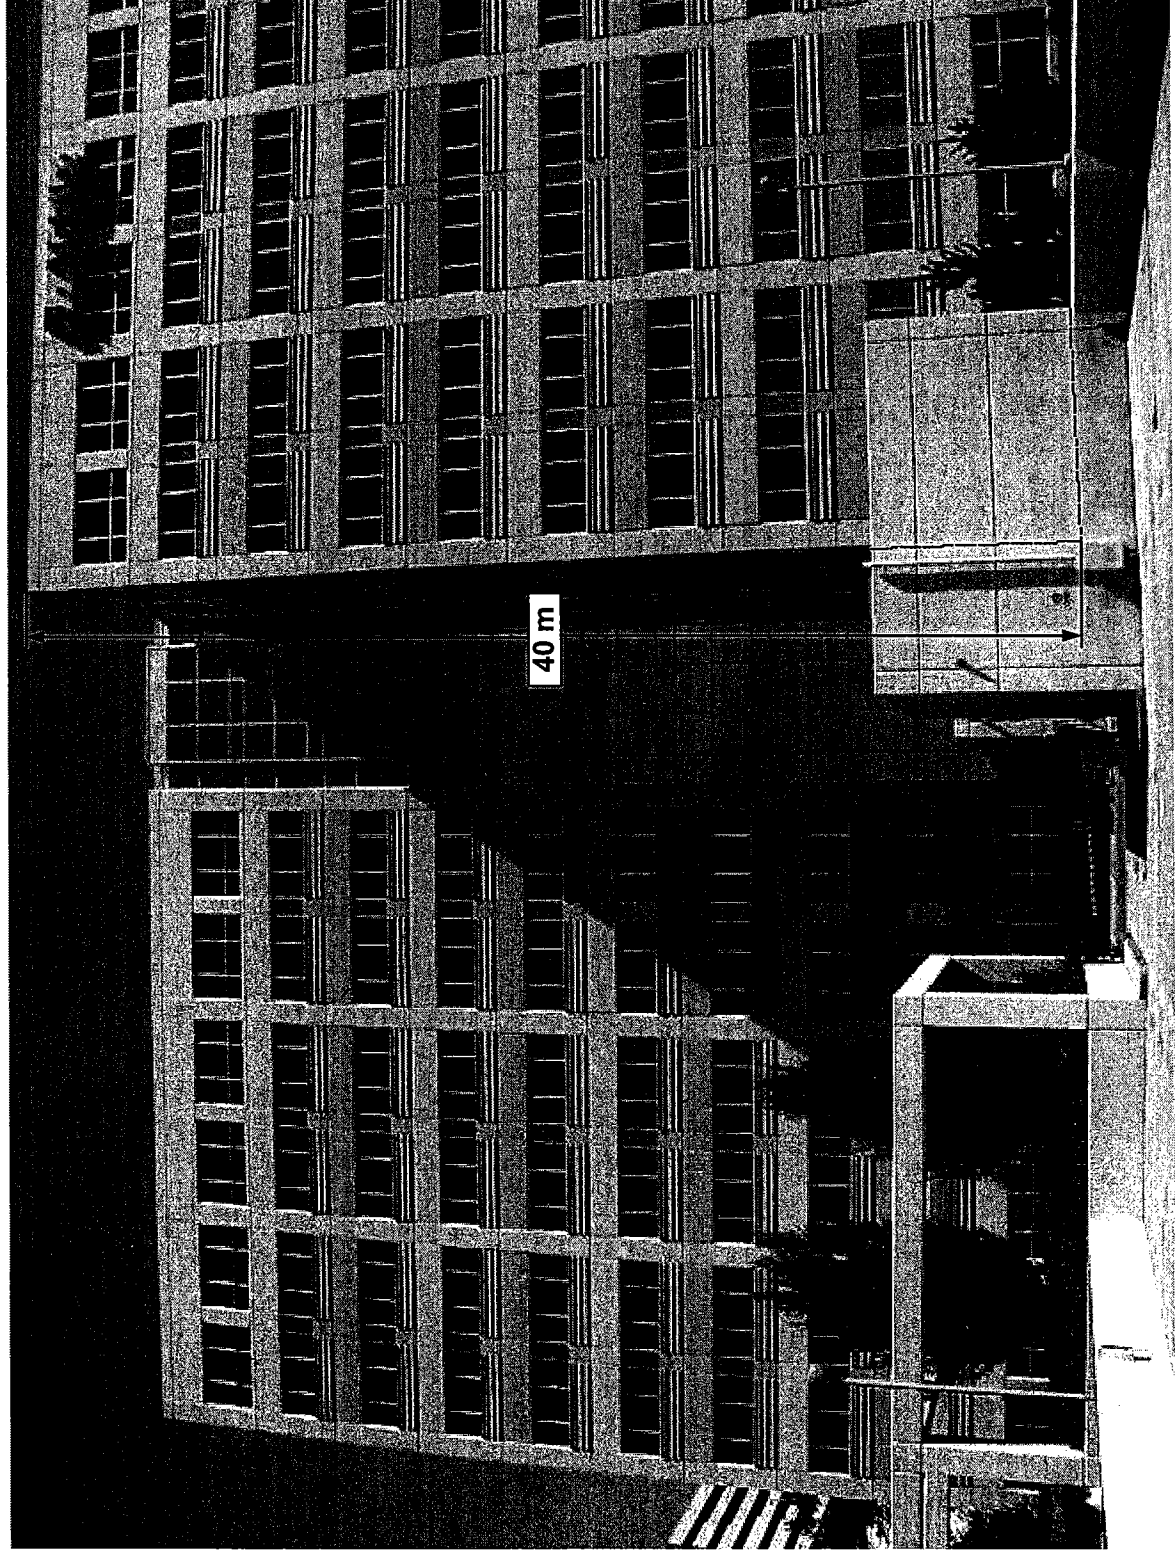



Get more from life[®]

SE02613E – Sterling #2, Enlarged Site Plan

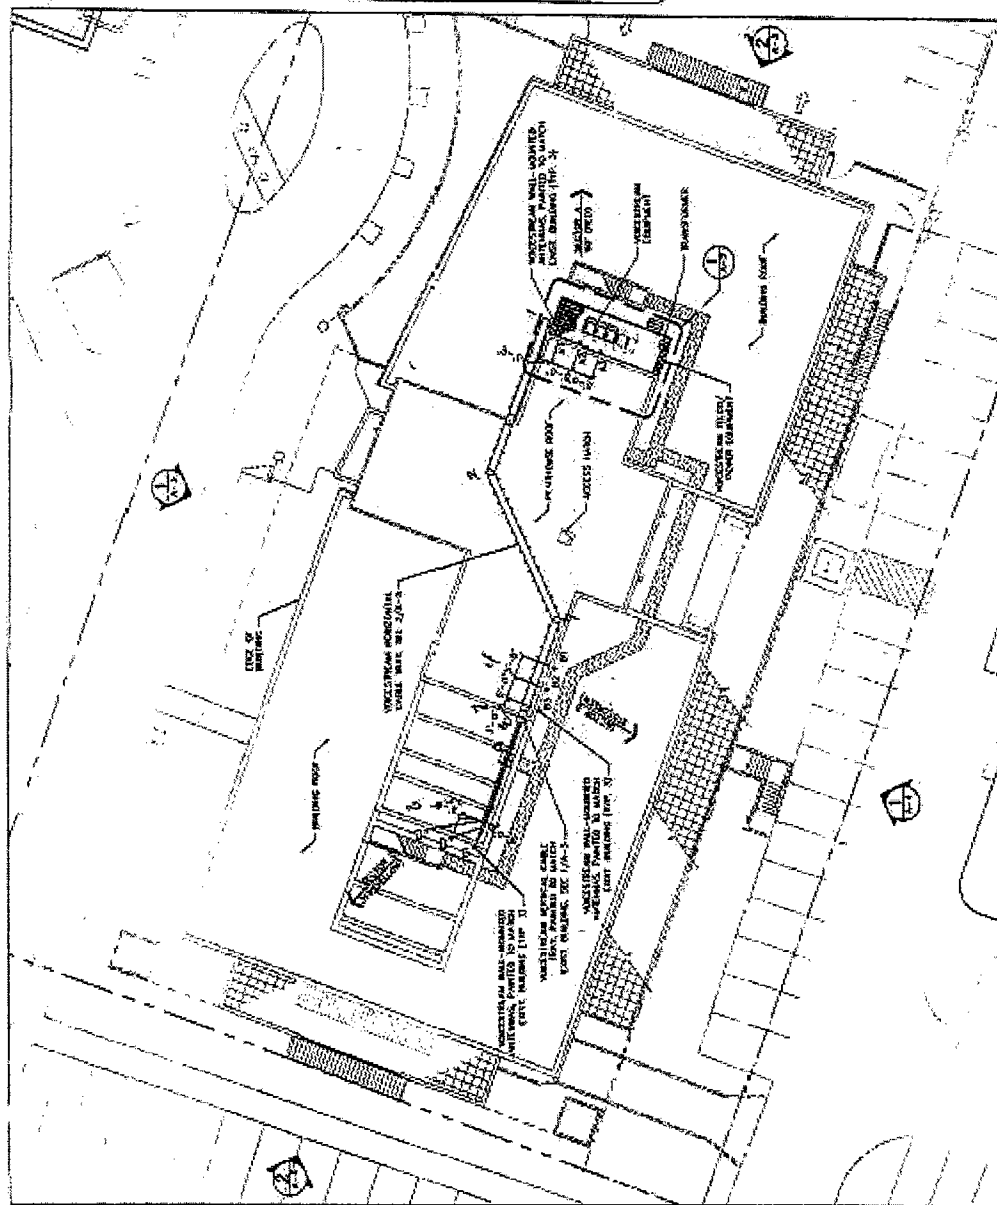


① ENLARGED SITE PLAN

14 of 14

140114
Classified and Confidential, T-Mobile U.S.A. Inc.

GENERAL NOTES

- [illegible]

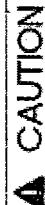

GETTING THIS POINT:
MAKING FREQUENCY MEASURES AT THIS SITE
HAS TAKEN ITS TOLL FOR HUMAN
LABORING.

THE INFORMATION CONTAINED HEREIN IS UNCLASSIFIED EXCEPT WHERE SHOWN OTHERWISE BY THE FOLLOWING DATE AND AUTHORITY

417 PG. UNPUBLISHED MANUSCRIPT, SUPPLIED BY THE AUTHOR TO THE EDITOR OF THE JOURNAL OF THE AMERICAN MEDICAL ASSOCIATION, CHICAGO, ILL., 1964.

LIFE'S SECRETORY

[illegible]

1952
HERSIE
DONALD R. ERICSS
SUNNY OF WASHINGTON

WILLIAM
WILLIAMSON

100% Satisfaction Guarantee
 100% Satisfaction Guarantee
 100% Satisfaction Guarantee

.....
H2120011
.....
JAN

APR 21 1964

1	1
2	2
3	3
100	100

478
SINCE 1960
5011643

[illegible][illegible][illegible]

For a complete listing of all the products and services offered by the company, please contact us at 1-800-451-1234.

[illegible][illegible]

910781-1000 PLSZDA H
M.F. 2648 D
M.F. 2648 D

32-117049 PMA 25

708124

MR. J. ELLIS
CHIEF OF POLICE

Abstract

to the extent that the


2

on-going work also in progress




Get more from life®

SE02613E - Sterling #2, East Elevation

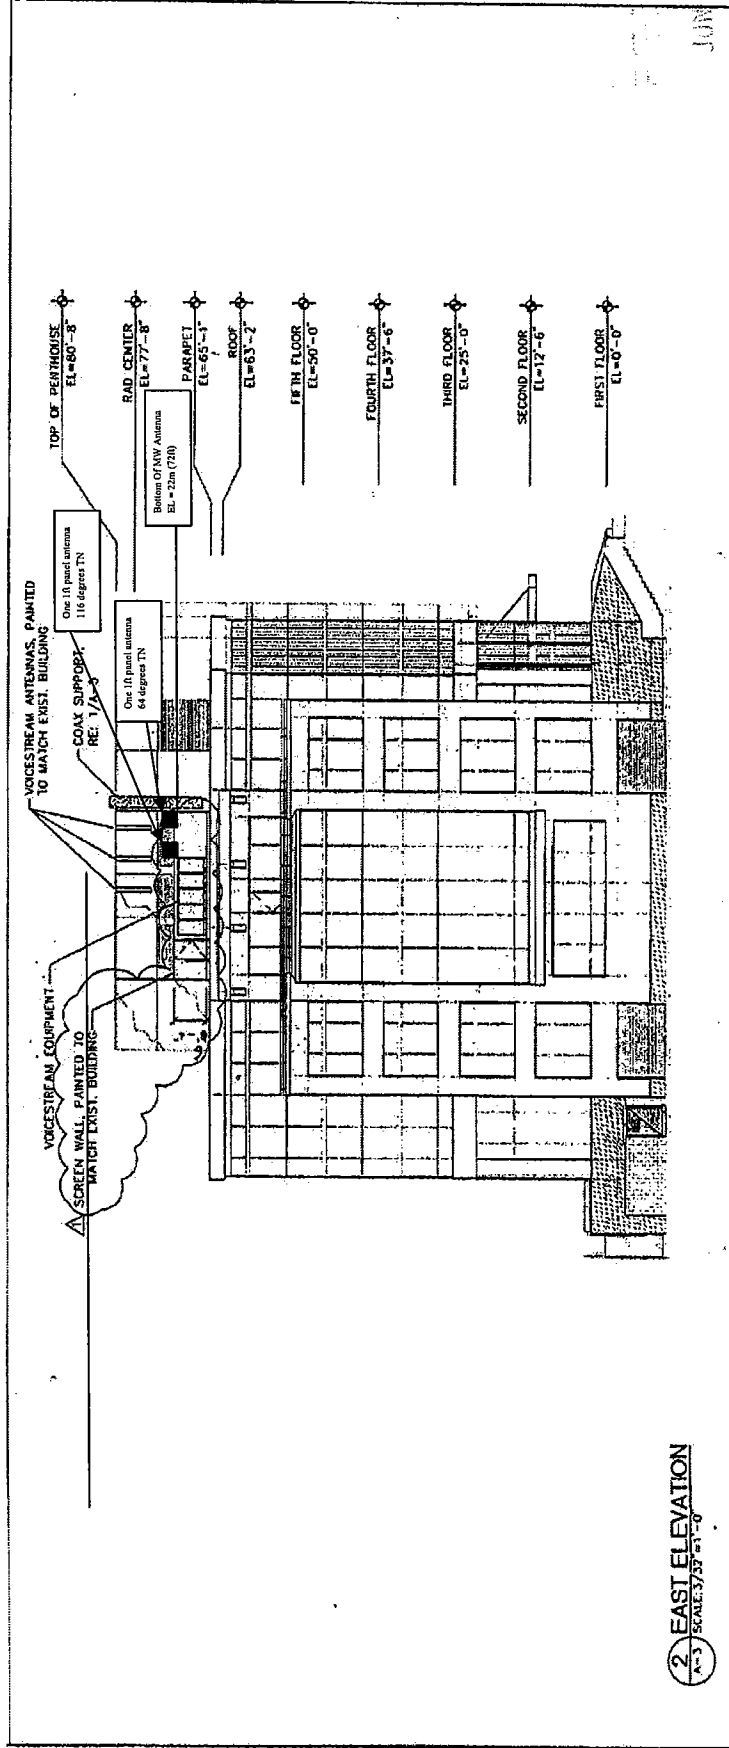



SE08002A – Newport One (Metro) Roof Picture

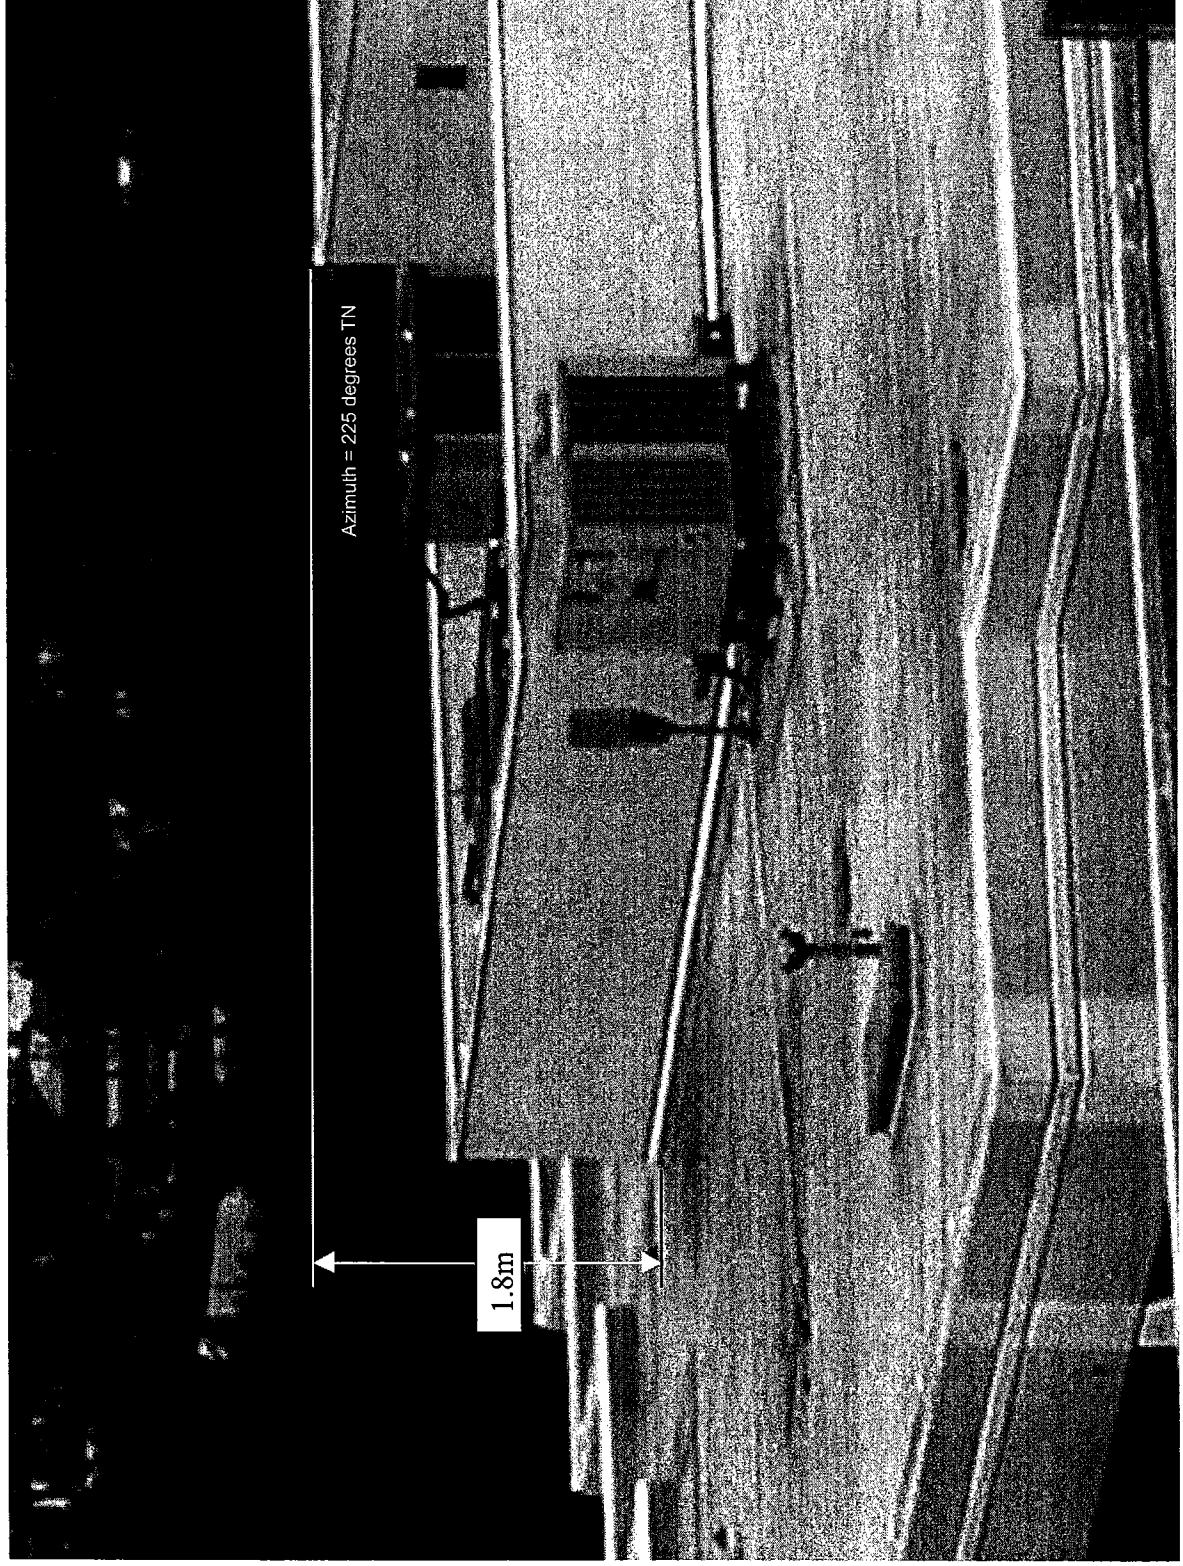

T-Mobile®

Get more from life®

SE08002A – Newport One (Metro) Elevation Picture

