
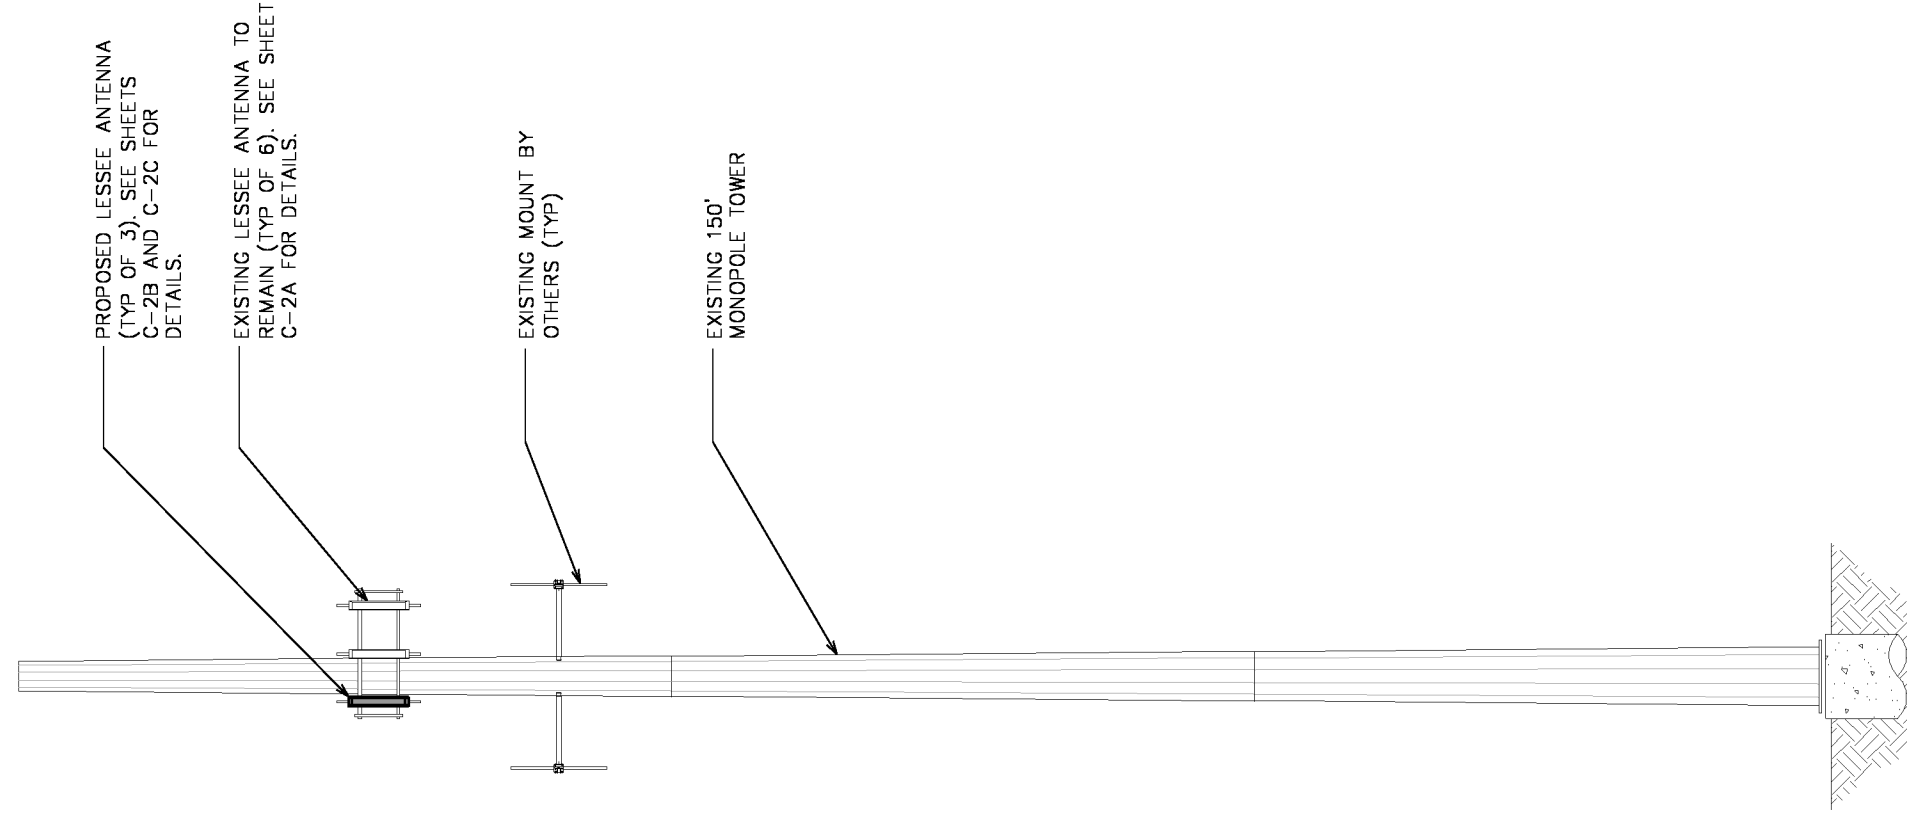
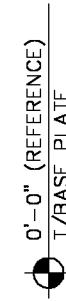
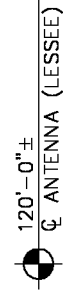



NOTE:

TOWER ELEVATION IS FOR SCHEMATIC PURPOSES ONLY. TEP DID NOT CONFIRM EXISTING SITE CONDITIONS INCLUDING, BUT NOT LIMITED TO, ANTENNA HEIGHTS, ANTENNA AZIMUTHS, AND MOUNT STEEL OR CONFIGURATIONS.

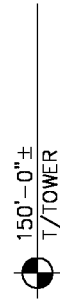

TOWER ELEVATION

SCALE: 1/8" = 1'-0"

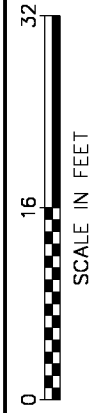

PLANS PREPARED FOR:




8921 Research Drive
Charlotte, NC 28262
(704) 519-9957

PROJECT INFORMATION:


VZW SITE #: 51476
VZW SITE NAME:
EAST NORTH STREET
20 GIBSON COURT
GREENVILLE, SC 29615
(GREENVILLE COUNTY)

PLANS PREPARED BY:

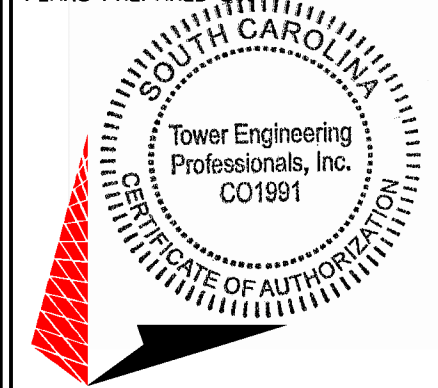

TOWER ENGINEERING PROFESSIONALS
326 TRYON ROAD
RALEIGH, NC 27603-3530
OFFICE: (919) 661-6351
www.tepgroup.net

SEAL:

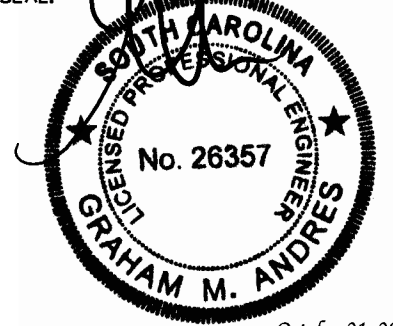

October 21, 2016

REV	DATE	ISSUED FOR:
0	10-21-16	CONSTRUCTION

DRAWN BY: RST CHECKED BY: JBG

SHEET TITLE:
TOWER ELEVATION

SHEET NUMBER: C-1	REVISION: 0
TEP#: 59544.93542	