
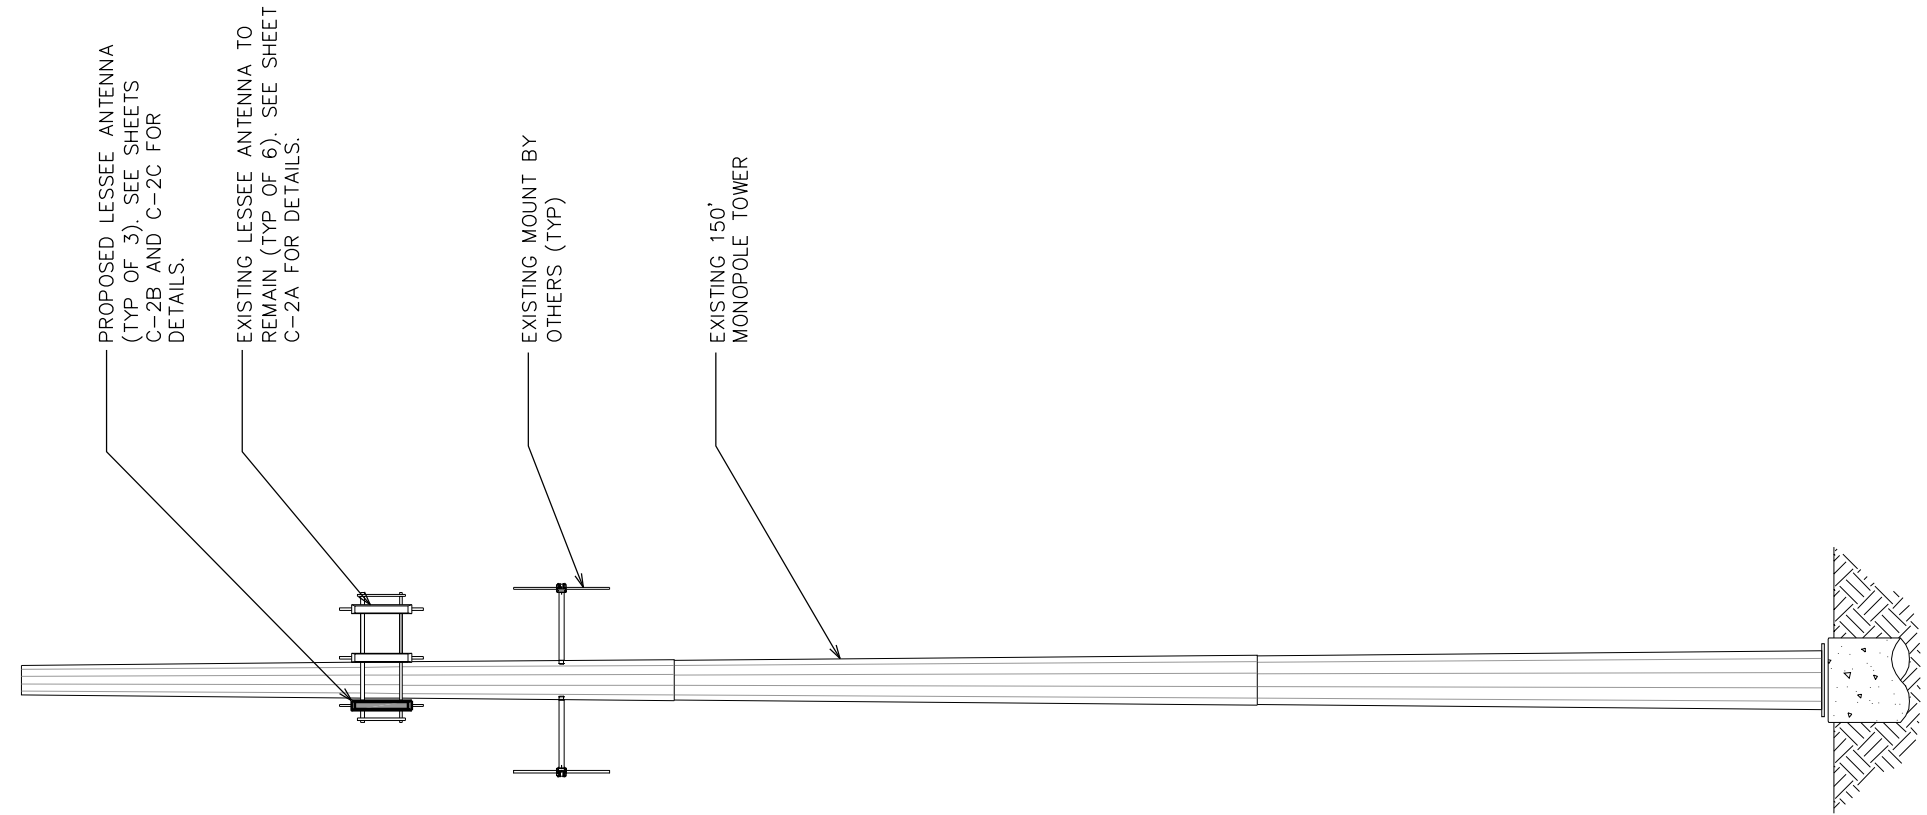
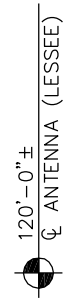



**NOTE:**

TOWER ELEVATION IS FOR SCHEMATIC PURPOSES ONLY. TEP DID NOT CONFIRM EXISTING SITE CONDITIONS INCLUDING, BUT NOT LIMITED TO, ANTENNA HEIGHTS, ANTENNA AZIMUTHS, AND MOUNT STEEL OR CONFIGURATIONS.

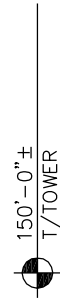

**TOWER ELEVATION**

SCALE: 1/16" = 1'-0"

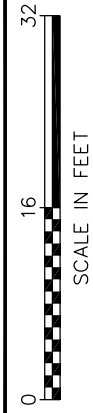

PLANS PREPARED FOR:

8921 Research Drive  
Charlotte, NC 28262  
(704) 519-9957

PROJECT INFORMATION:

**VZW SITE #: 51476**  
**VZW SITE NAME:**  
**EAST NORTH STREET**

20 GIBSON COURT  
GREENVILLE, SC 29615  
(GREENVILLE COUNTY)

PLANS PREPARED BY:

**TOWER ENGINEERING PROFESSIONALS**  
326 TRYON ROAD  
RALEIGH, NC 27603-3530  
OFFICE: (919) 661-6351  
www.tepgroup.net

SEAL:

REV	DATE	ISSUED FOR:
0	10-21-16	CONSTRUCTION

DRAWN BY: RST      CHECKED BY: JBG

SHEET TITLE:

**TOWER ELEVATION**

SHEET NUMBER:	REVISION:
<b>C-1</b>	<b>0</b>
TEP#: 59544.93542	