


EVACUATION PLAN

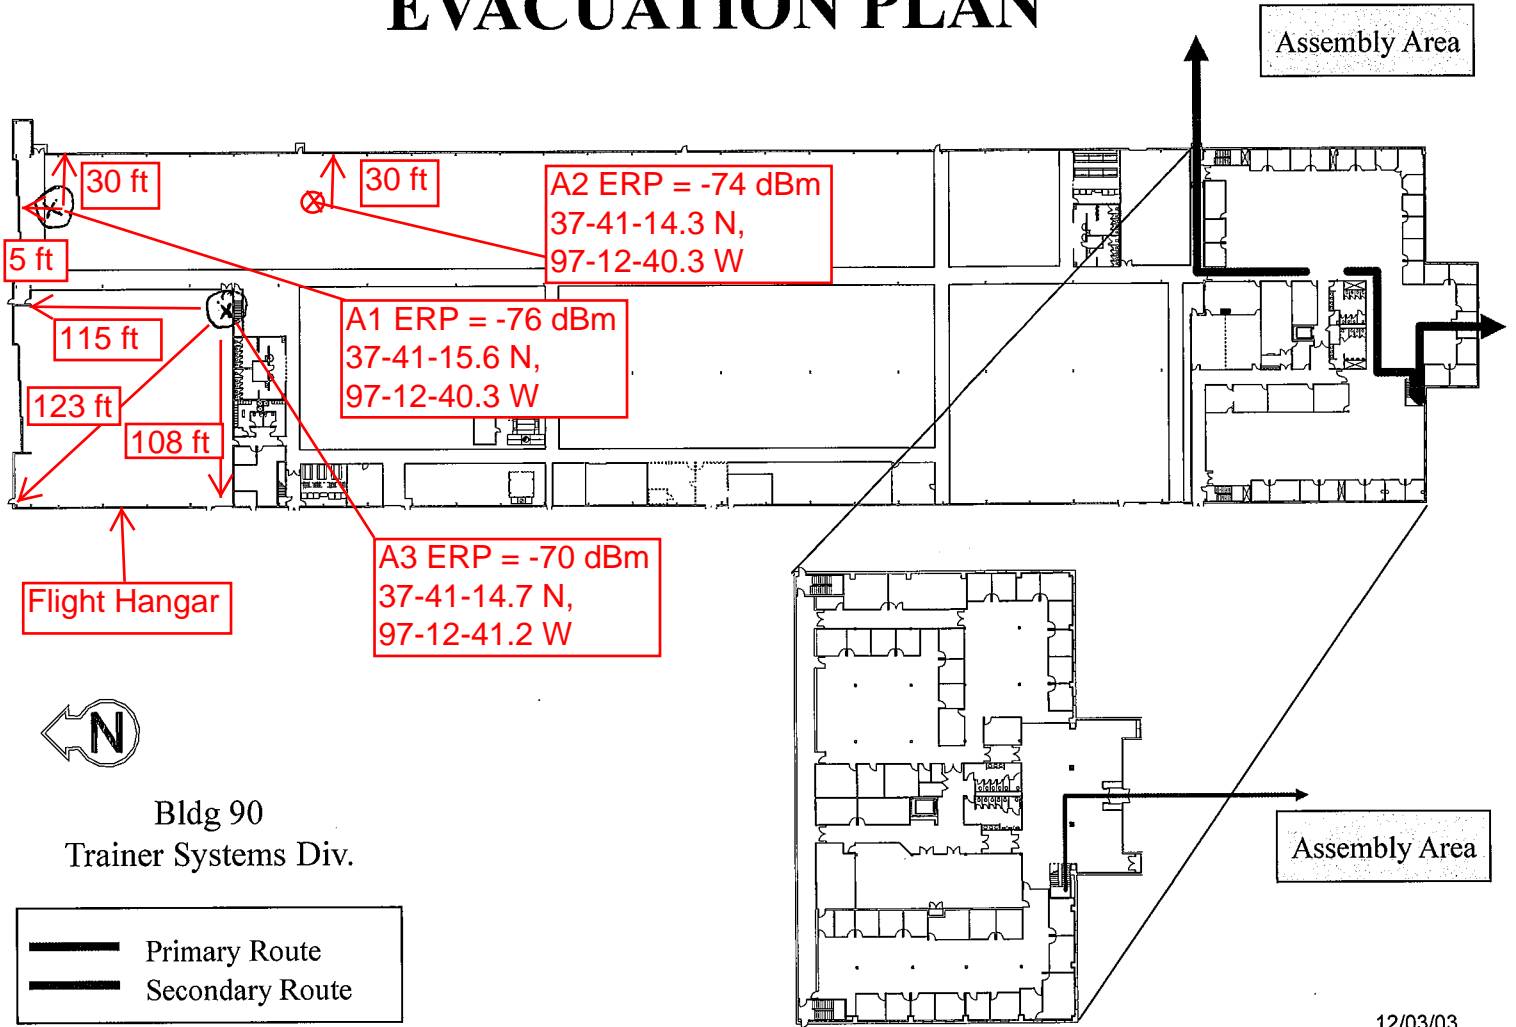

Bldg 90
Trainer Systems Div.

12/03/03