




2406 W. MAIN STREET
MESA, AZ

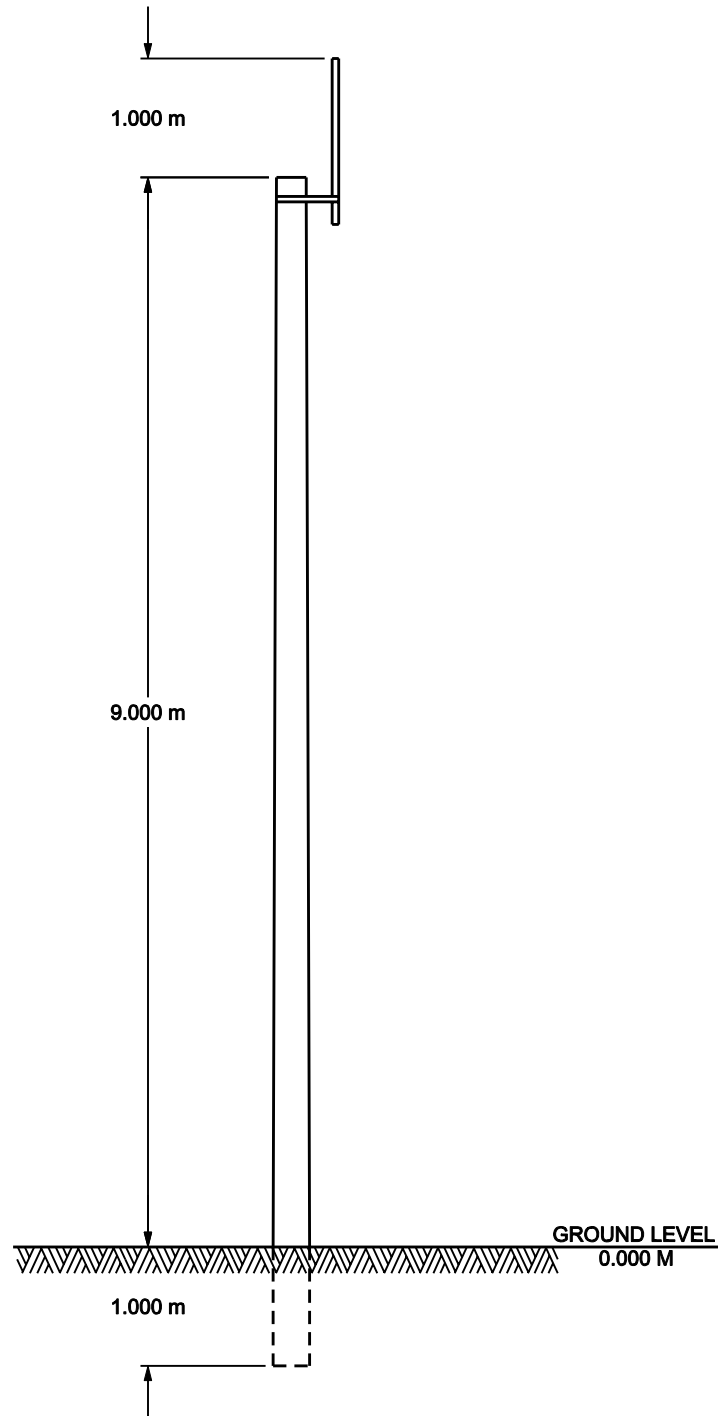

WIRELESS DESIGN & CONSTRUCTION
PHOENIX, ARIZONA

TEMPE SUBSTATION MONOPOLE DETAIL

	NT2-2873	9/07/06	RLT	KAR	RLT	RLT	RLT	SCALE: 1.5cm=1m			FILE: COOK. DGN		
REV	IOR NO.	DATE	DSGN	DFTR	CHKR	ENGR	ISSUE	SUBJ CODE	DISTR CODE	DWG SIZE	NT2-2873-000		
...	Cook.dgn	9/7/2006 1:56:50 PM	3			CHK	AUTH	N/A	---	8 1/2"x 11"			