


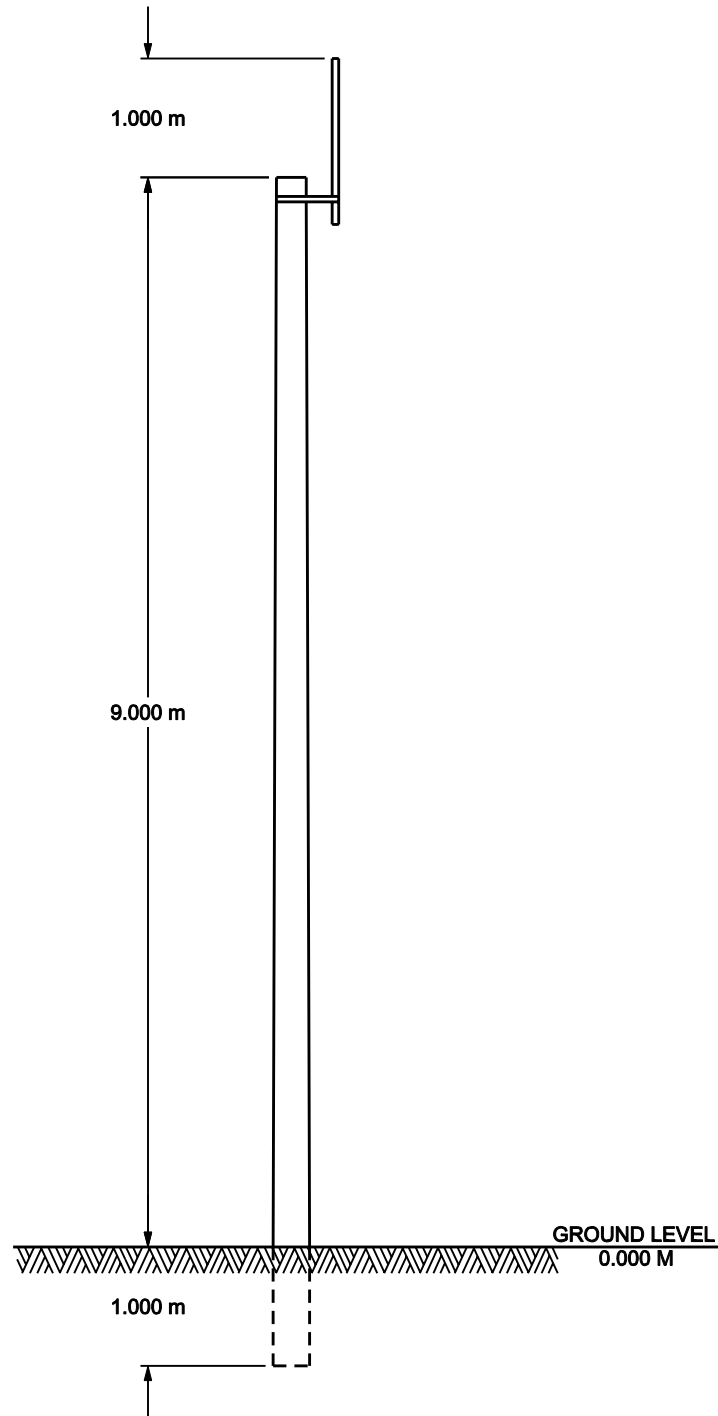

1504 E. OCOTILLO ROAD
PINAL COUNTY, AZ



WIRELESS DESIGN & CONSTRUCTION
PHOENIX, ARIZONA

QUEEN CREEK SUBSTATION MONOPOLE DETAIL

	NT2-2873	9/07/06	RLT	KAR	RLT	RLT	RLT	SCALE: 1.5cm=1m		FILE: COOK.DGN	
REV	IOR NO.	DATE	DSGN	DFTR	CHKR	ENGR	ISSUE	SUBJ CODE	DISTR CODE	DWG SIZE	NT2-2873-000
...	Cook.dgn	9/7/2006 1:59:43 PM				CHK	AUTH	N/A	---	8 1/2"x 11"	