


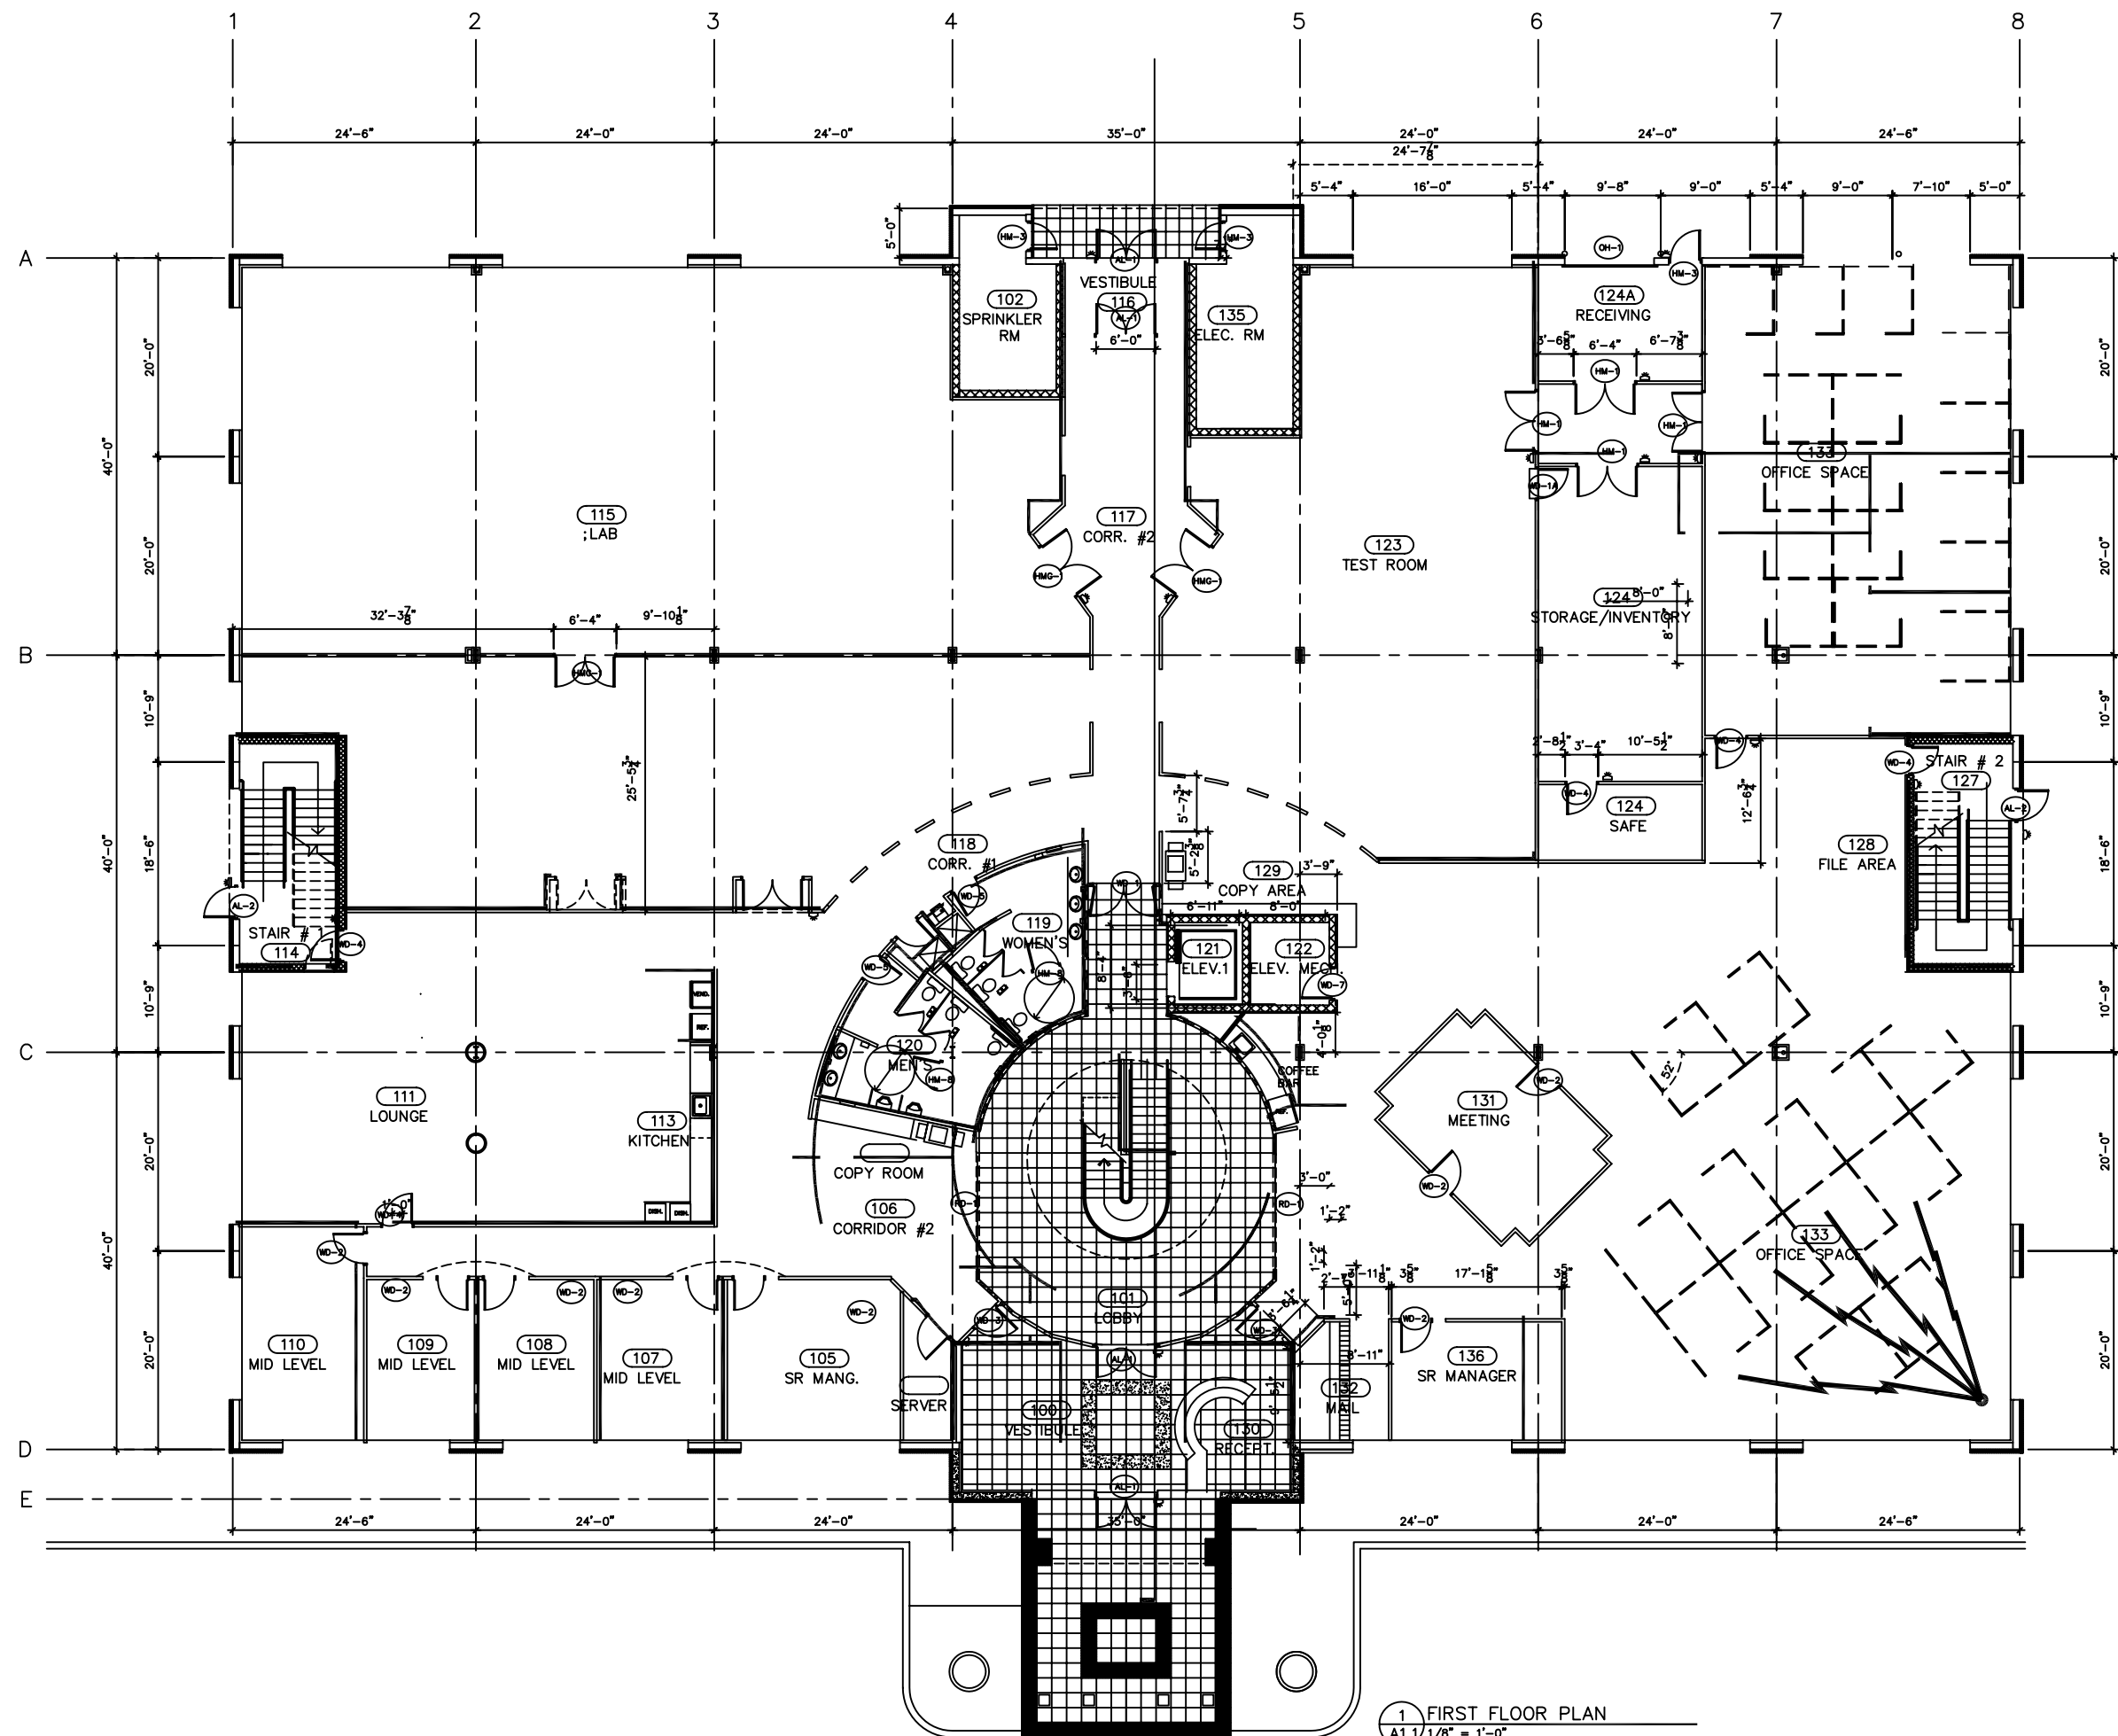

1 FIRST FLOOR PLAN
A1.1 1/8" = 1'-0"