


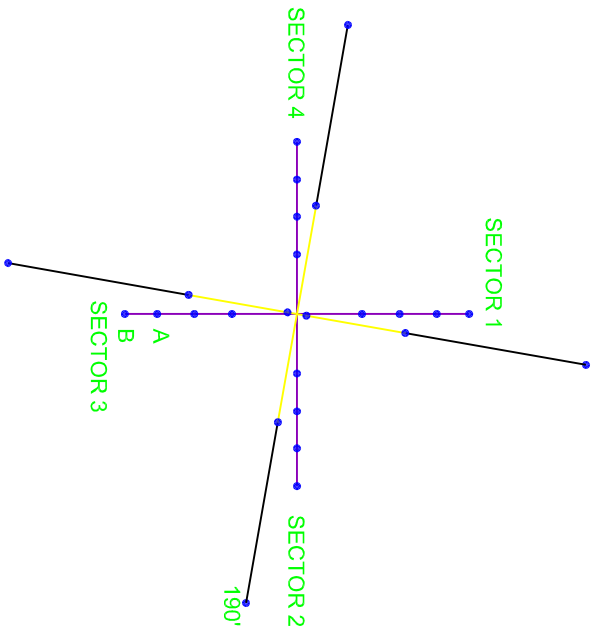

ELEMENT WIRES ARE BETWEEN
GUY LANES, OFFSET 2 DEGREES


TOP VIEW



KINTRONIC LABORATORIES INC.
BLUFF CITY, TN.

U.S. ARMY SOMS-B (V) 1
10 KW AM ANTENNA SYSTEM
TOWER CONFIGURATION

REF DWG:	DRAWN:	DESIGNED:
A-5277-2	L. CARR	B. COX
REV:	CHECKED:	APPROVED:
A-5277-3	DATE: 07/29/04	SCALE: N.T.S.

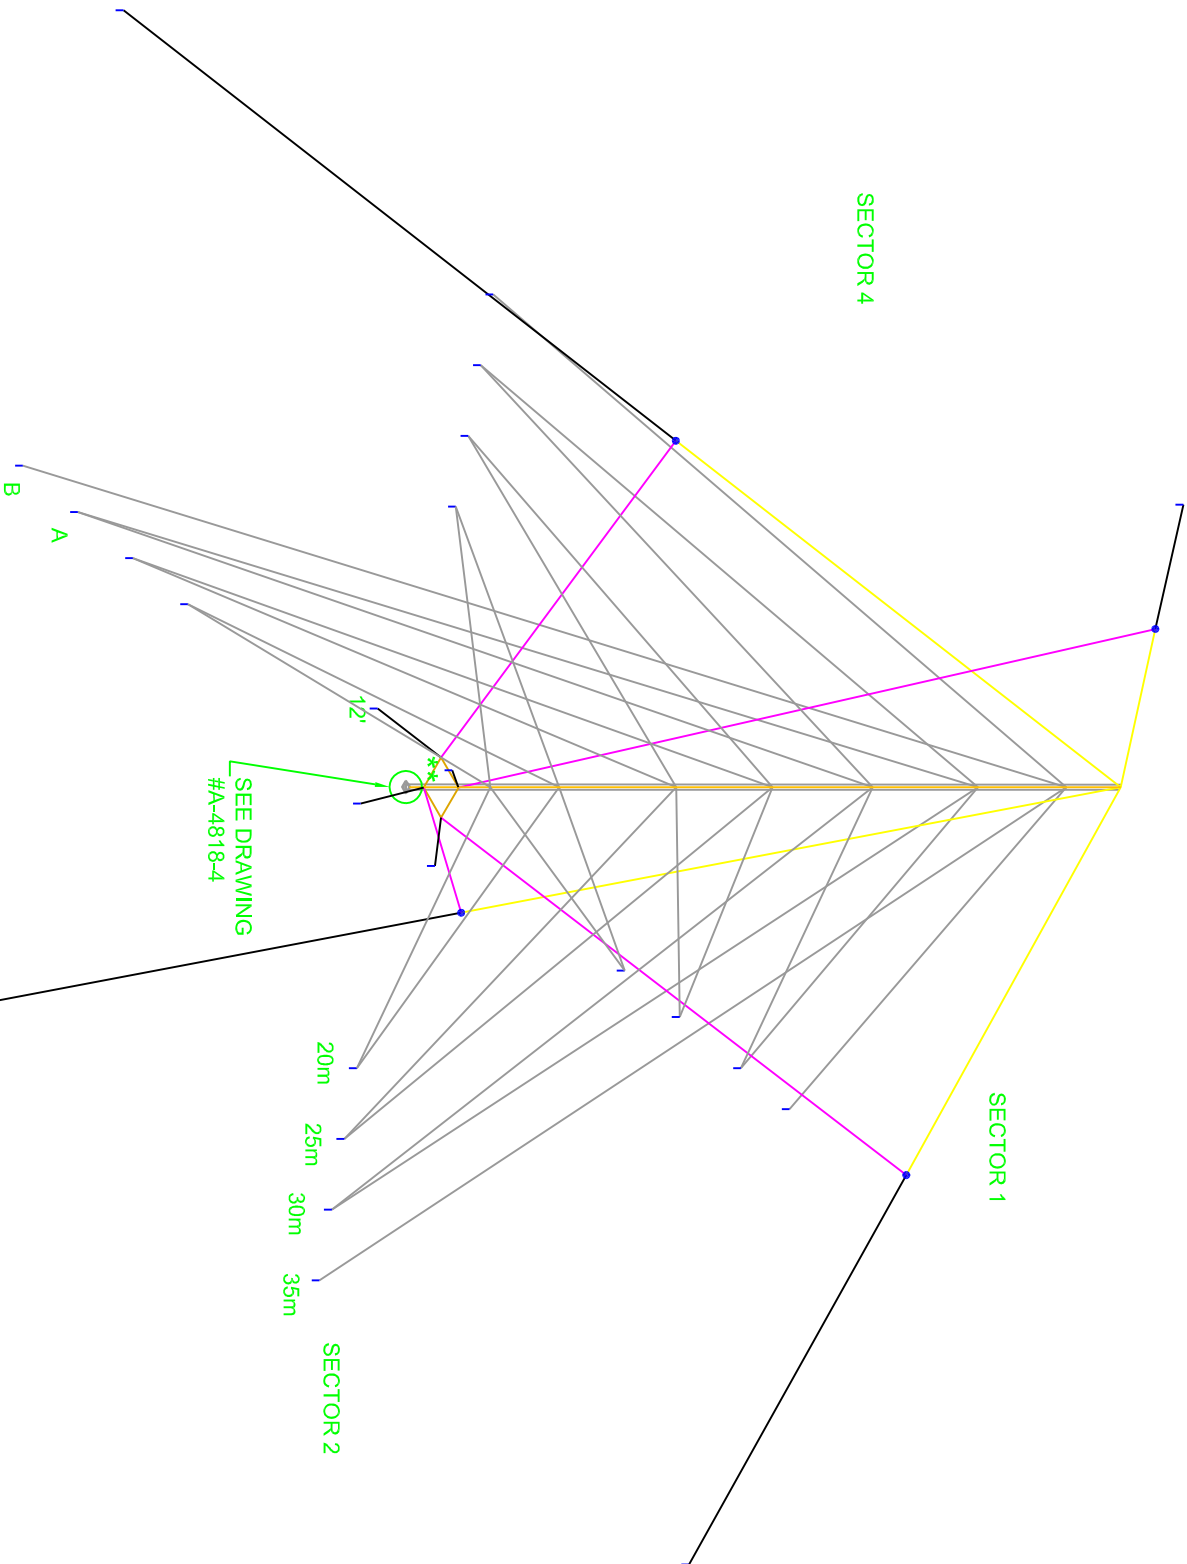

NOTES:

(1). ** INDICATES 8' SQ. FEED RING, 8' ABOVE GROUND LEVEL