

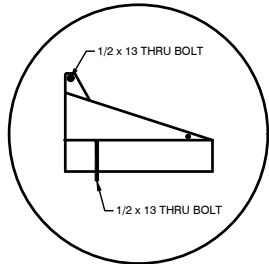



DSRC LOCATION
ON POLE

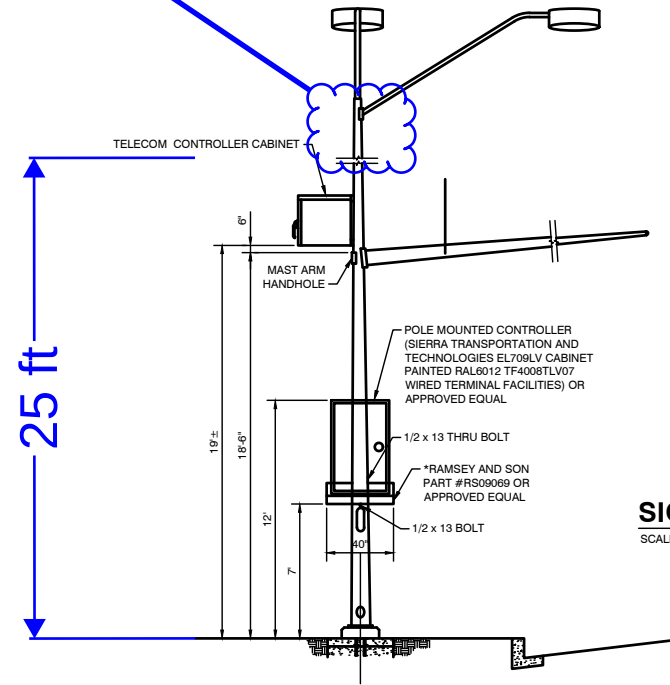

SIGNAL MOUNTING DETAIL
SCALE: N.T.S.

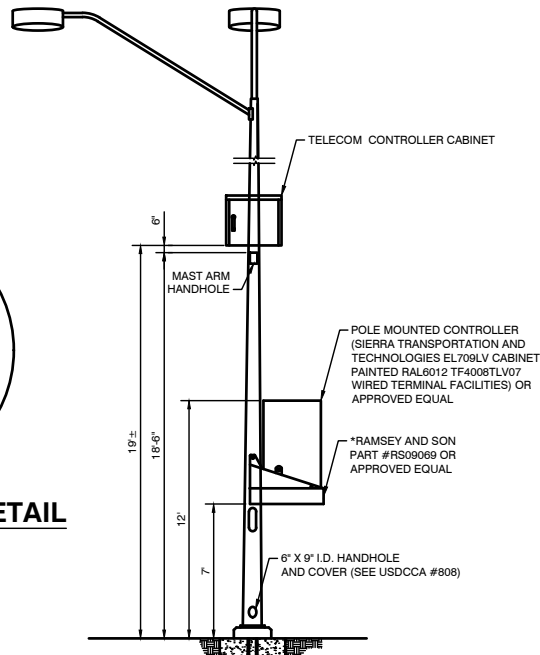

1
TS-XX
XX-A(MOD) TRAFFIC SIGNAL POLE WITH SIGNAL CABINET & TELECOM CABINETS
SCALE: N.T.S.

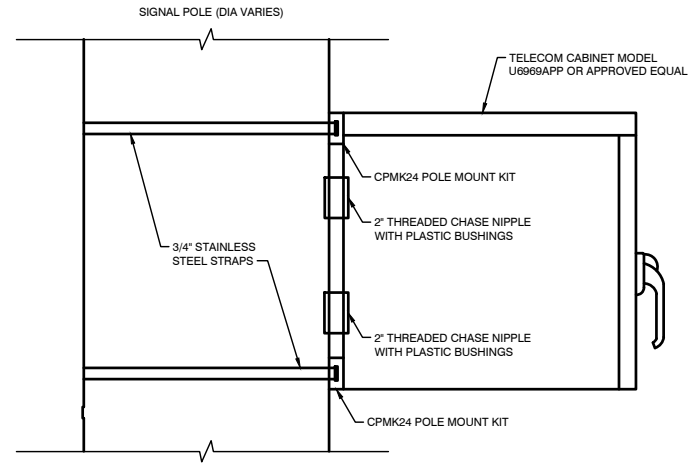

2
IT11
TELECOM CABINET MOUNTING DETAIL
SCALE: N.T.S.

SIGNAL CABINET AND TELECOM CABINET MOUNTING DETAILS

DEPARTMENT OF PUBLIC WORKS
TRANSPORTATION ENGINEERING

DATE: 2/2/21
DRAWN BY: LG

SHEET: 1 OF 1

