




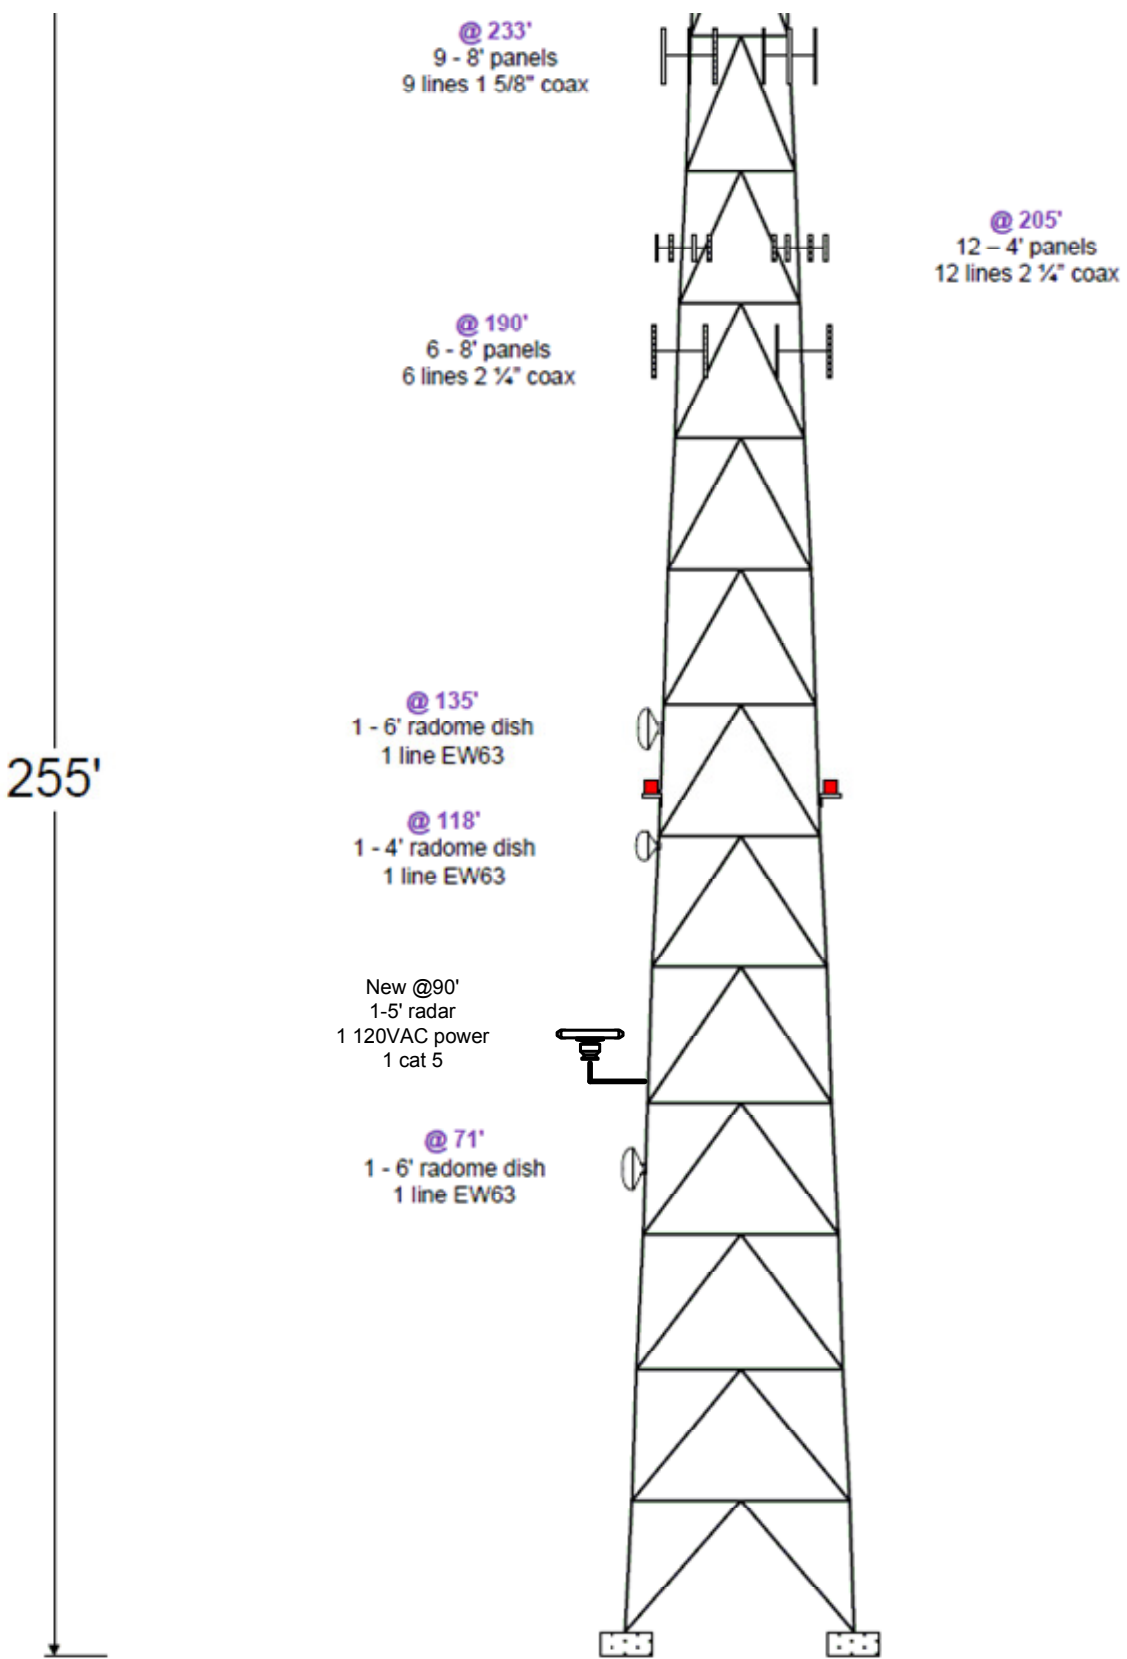

1200 Landmark Center
Suite 1300
Omaha, NE 68102

PROJECT NO.:

CBP IFT
35% Design
Tower sketch

ENGINEERED FOR:

REVISION STATUS		
DATE	BY	DESCRIPTION

ORIGIN. BY:

DATE OF ORIGIN:

DRAWN BY:

DATE DRAWN:

***** NOTICE *****

INFORMATION ON THIS DOCUMENT IS PROPRIETARY AND SHALL NOT BE USED, COPIED, REPRODUCED OR DISCLOSED IN WHOLE OR IN PART WITHOUT WRITTEN CONSENT OF G4S TECHNOLOGY, LLC

CAD FILENAME: EXHIBIT 4.1.2-4

SHEET:

SCALE: NONE