

Tsang Merritt Associates



Architecture
Engineering
Planning

1701 Commerce
Tacoma
Washington
98402-3207

206
383-1987



Members of
the American
Institute of
Architects

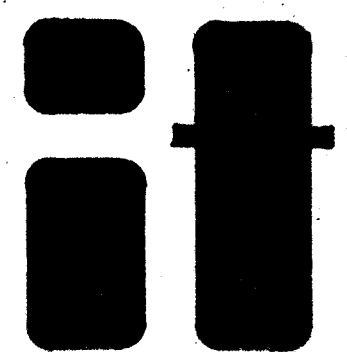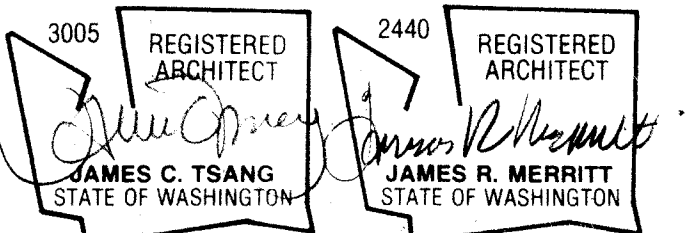

INTERCITY TRANSIT

526 South Pattison Street
Olympia, Washington

TRANSIT
MAINTENANCE
OPERATIONS
ADMINISTRATION
FACILITY


OPERATIONS LEVEL
& ADMINISTRATION BLDG.

Sheet Contents


MAINTENANCE
BUILDING
NORTH WEST
EXTERIOR
ELEVATIONS

TMA 578'
Project Number
3-22-83
Date 3-15-83


Sheet A3.1 of 101
© COPYRIGHT RESERVED

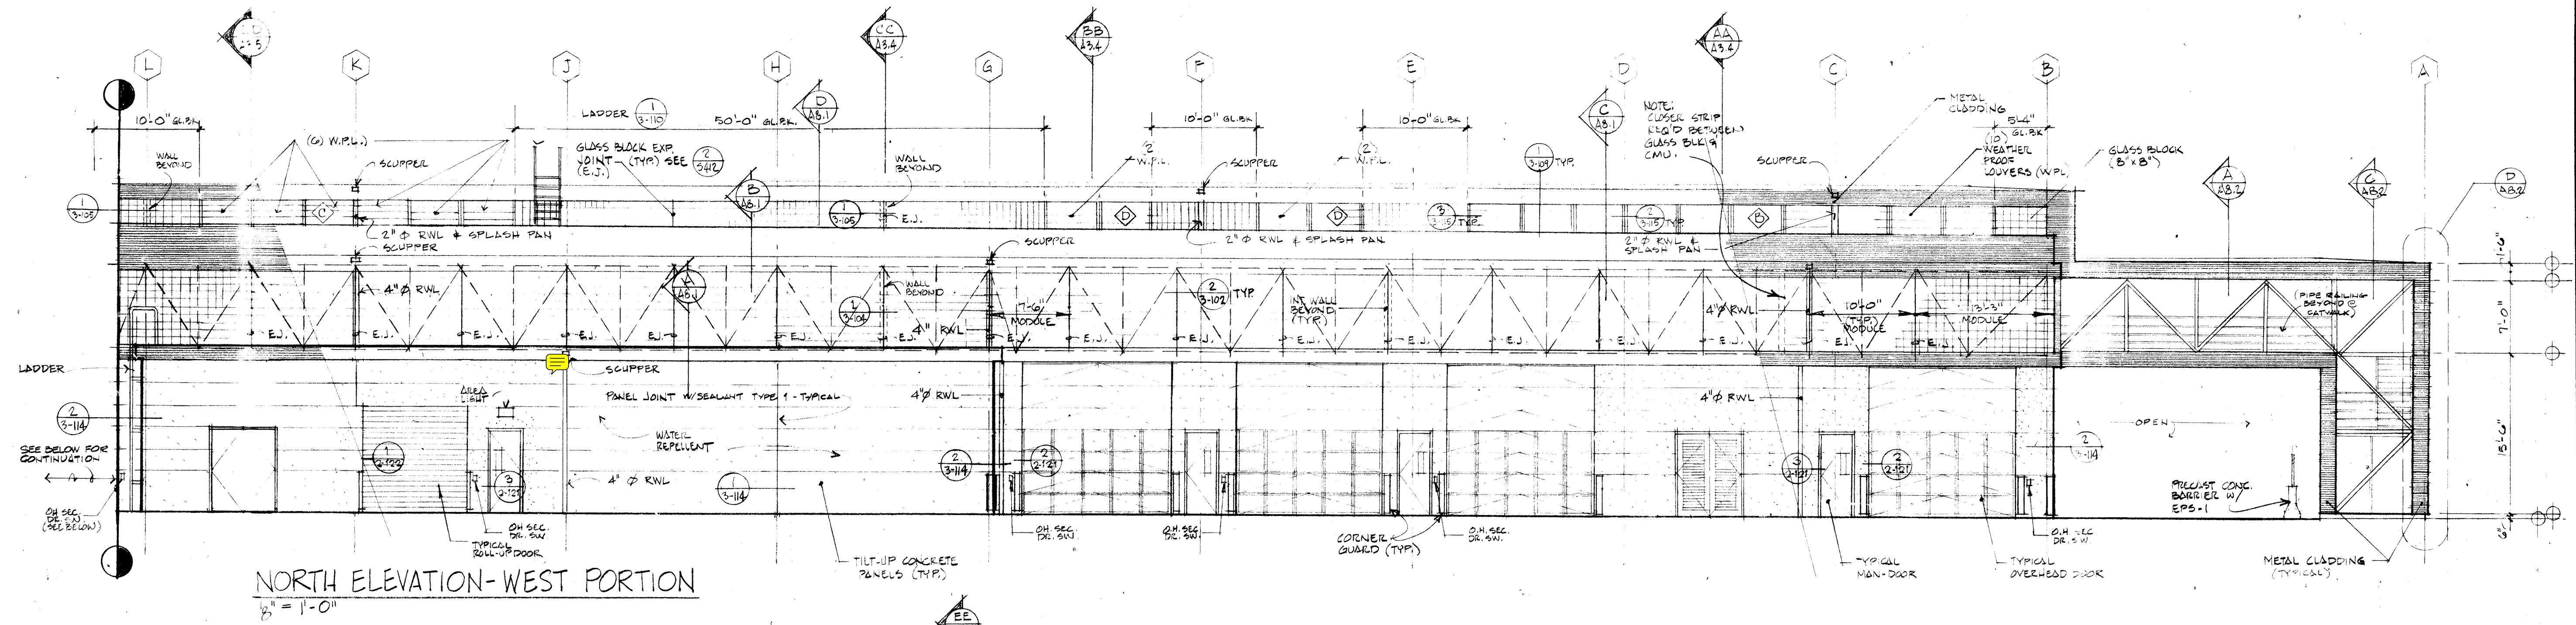


NORTH ELEVATION - WEST PORTION
3" = 1'-0"

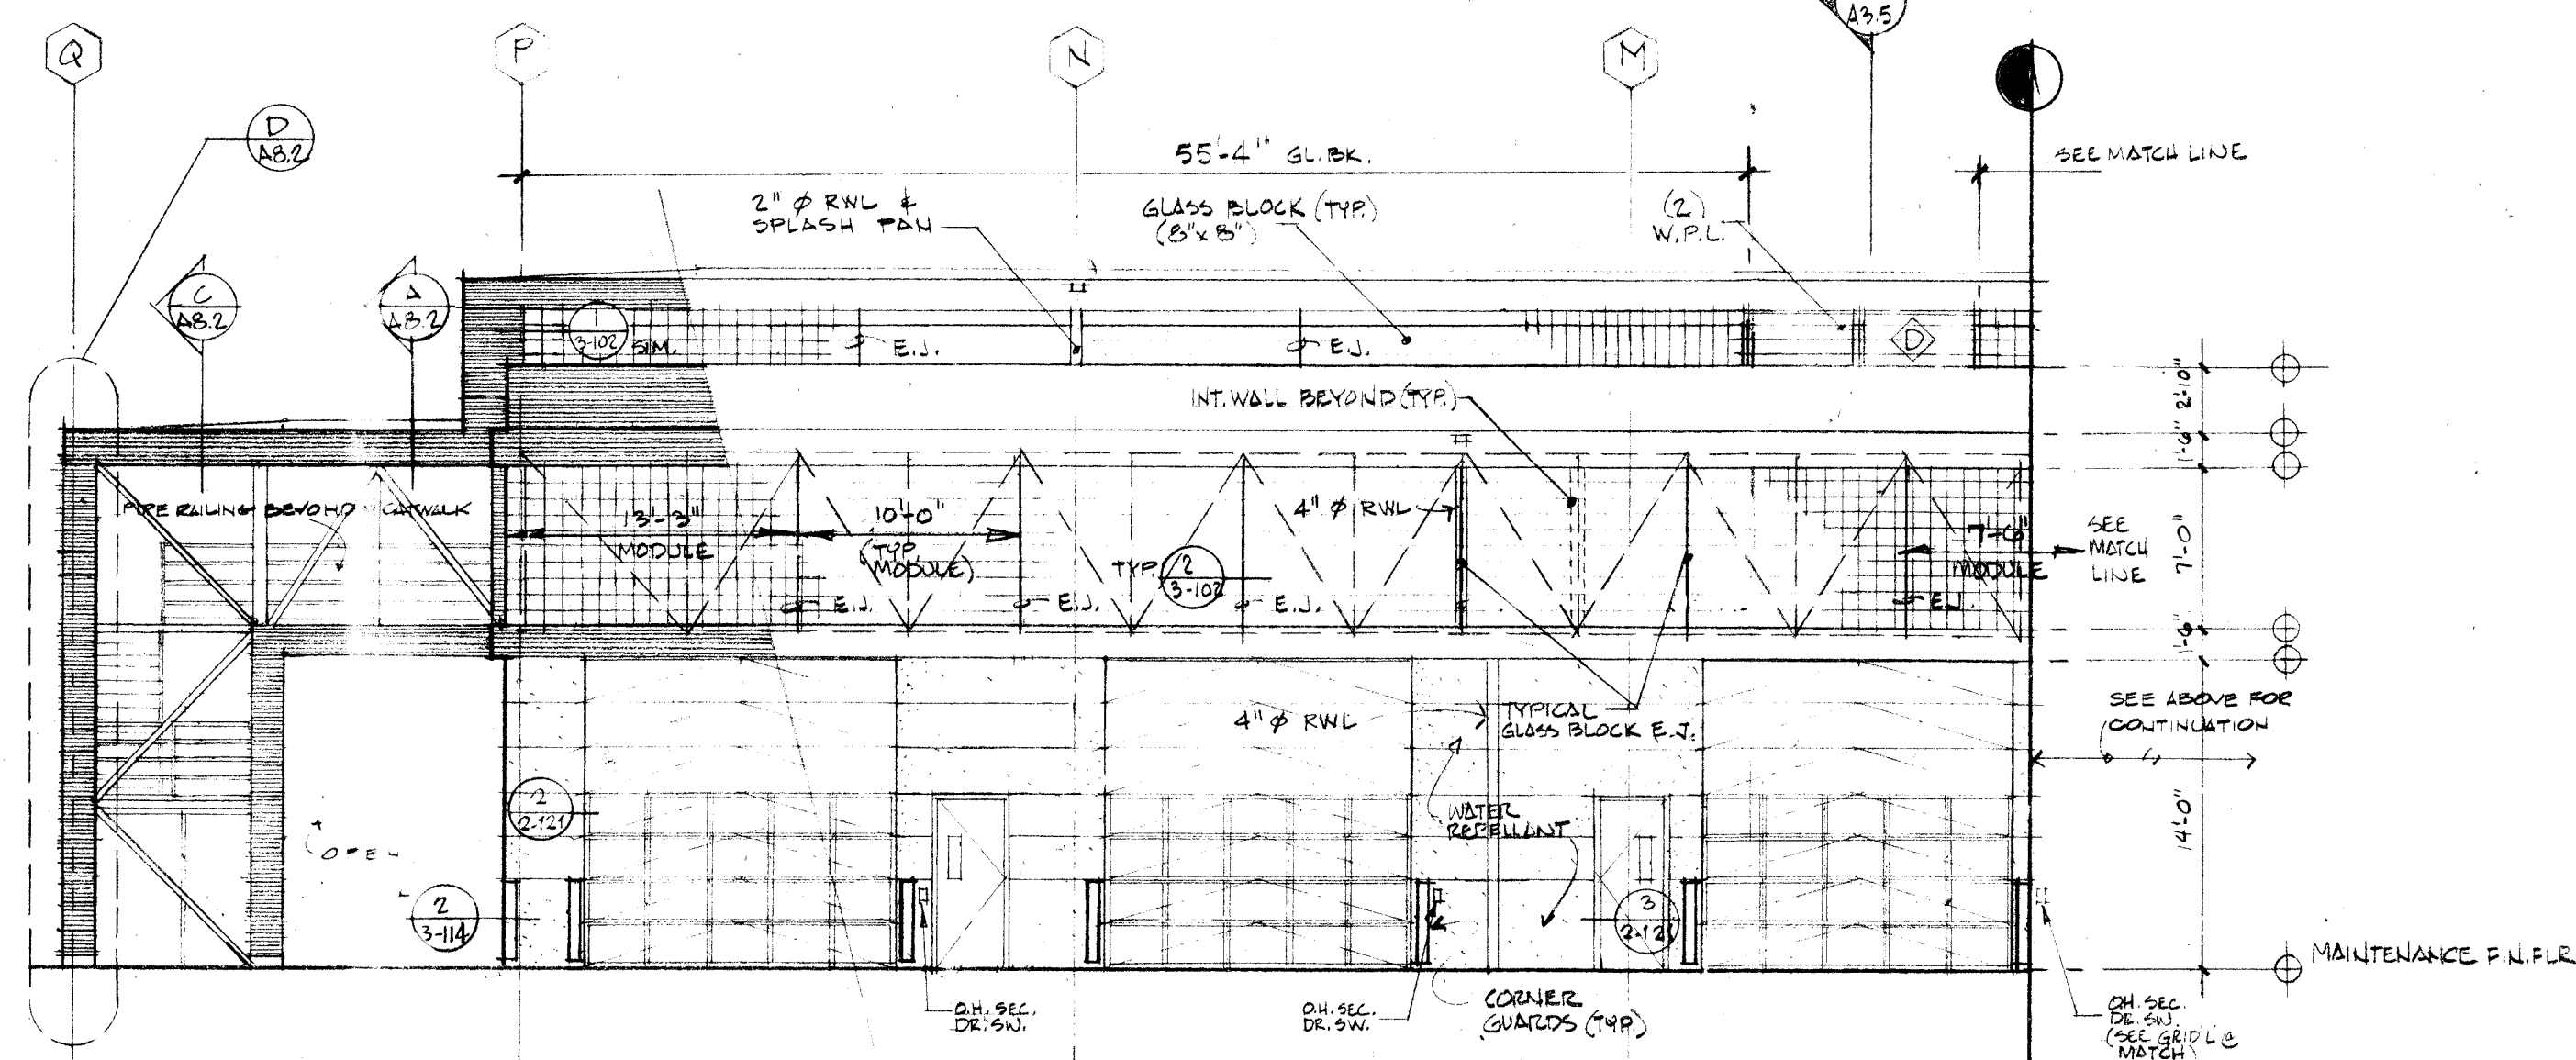

NORTH ELEVATION - EAST PORTION
3" = 1'-0"

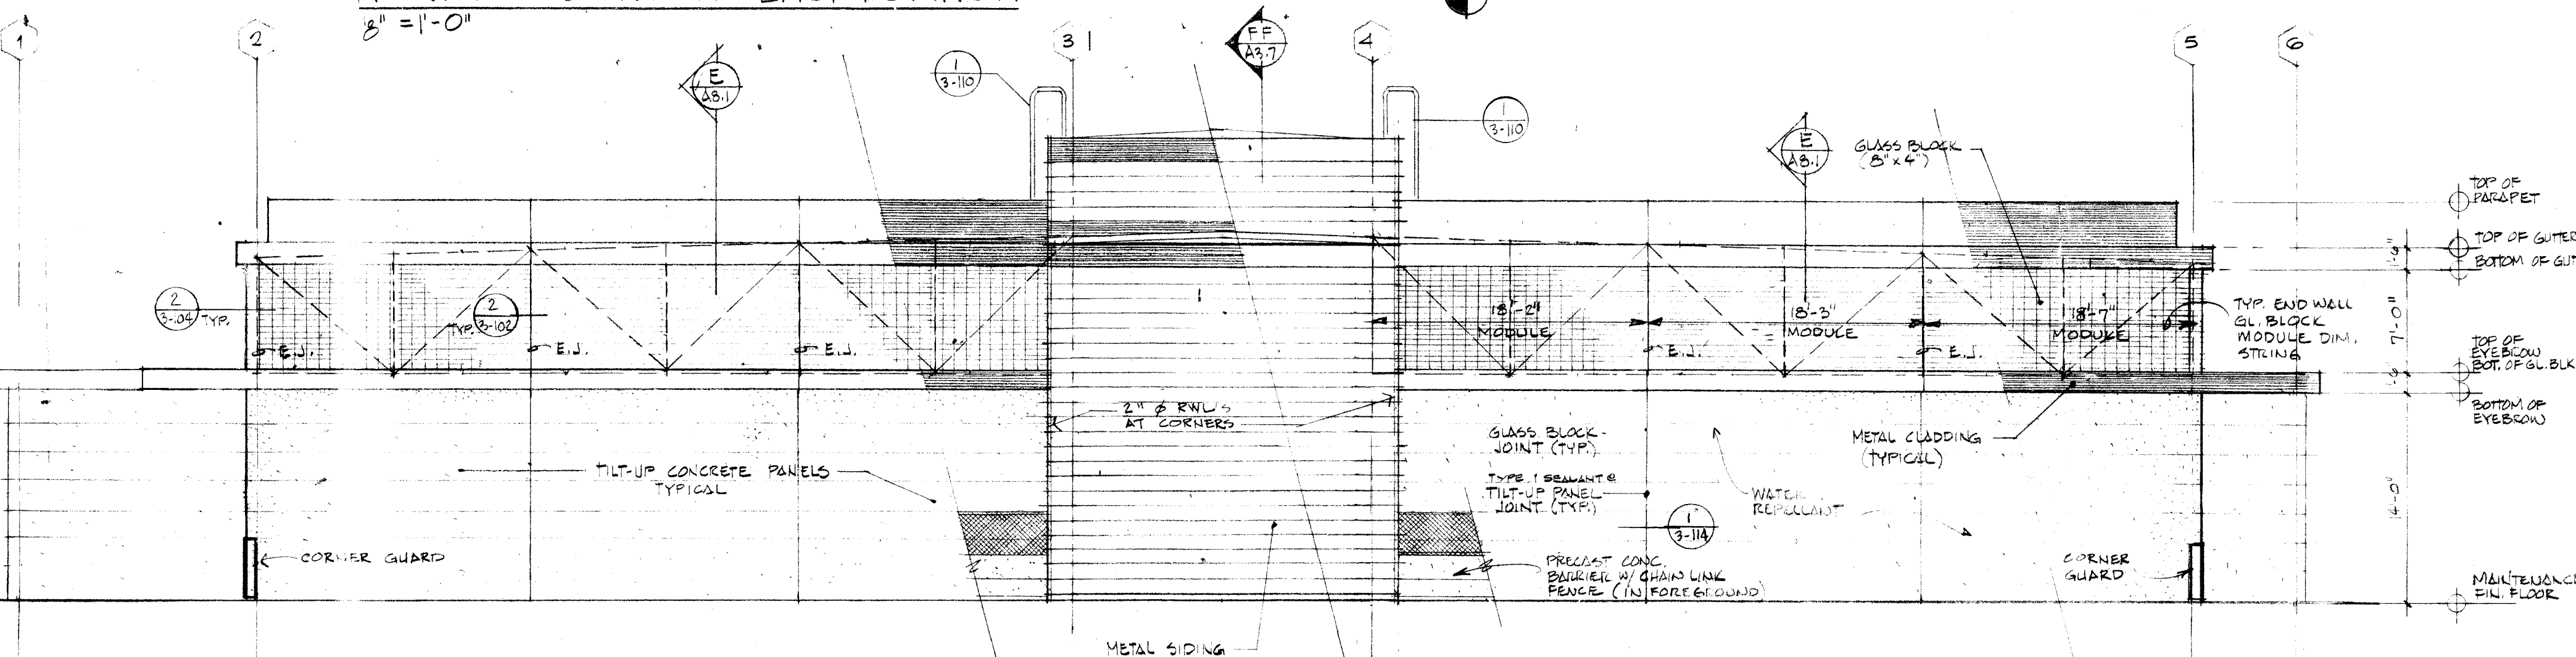

WEST ELEVATION
3" = 1'-0"

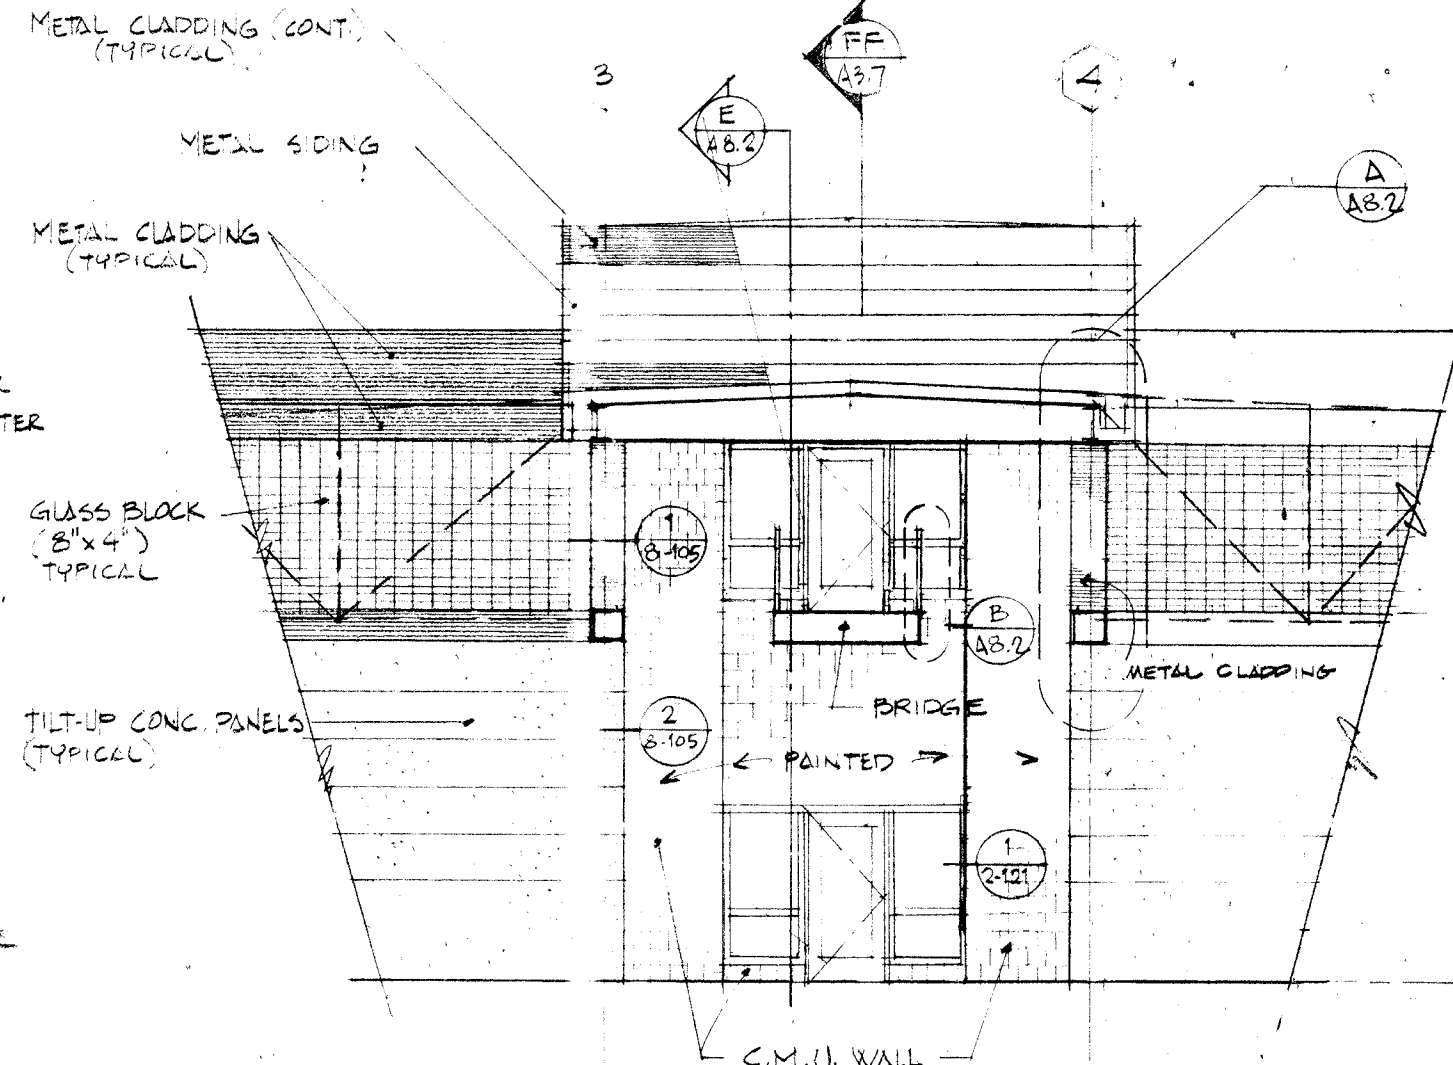

WEST ELEVATION @ ENTRANCE
3" = 1'-0"

- NOTE:
1. SEE A3.1 FOR SWITCH ABBREVIATIONS
 2. REFER TO SHT. A3.1 FOR TYP. GLASS BLOCK MODULE DIMENSIONS ON EAST & WEST ELEVATIONS.
 3. REFER TO SHT. A3.1 FOR GLASS BLOCK MODULE DIMENSIONS OPPOSITE HAND FOR DIMENSIONS ON UPPER CLEARSTORY GLASS BLOCK.
 4. ALL MET. CLADDING RECEIVES EPS-20 OR EPS-21 AS SELECTED BY ARCHITECT