


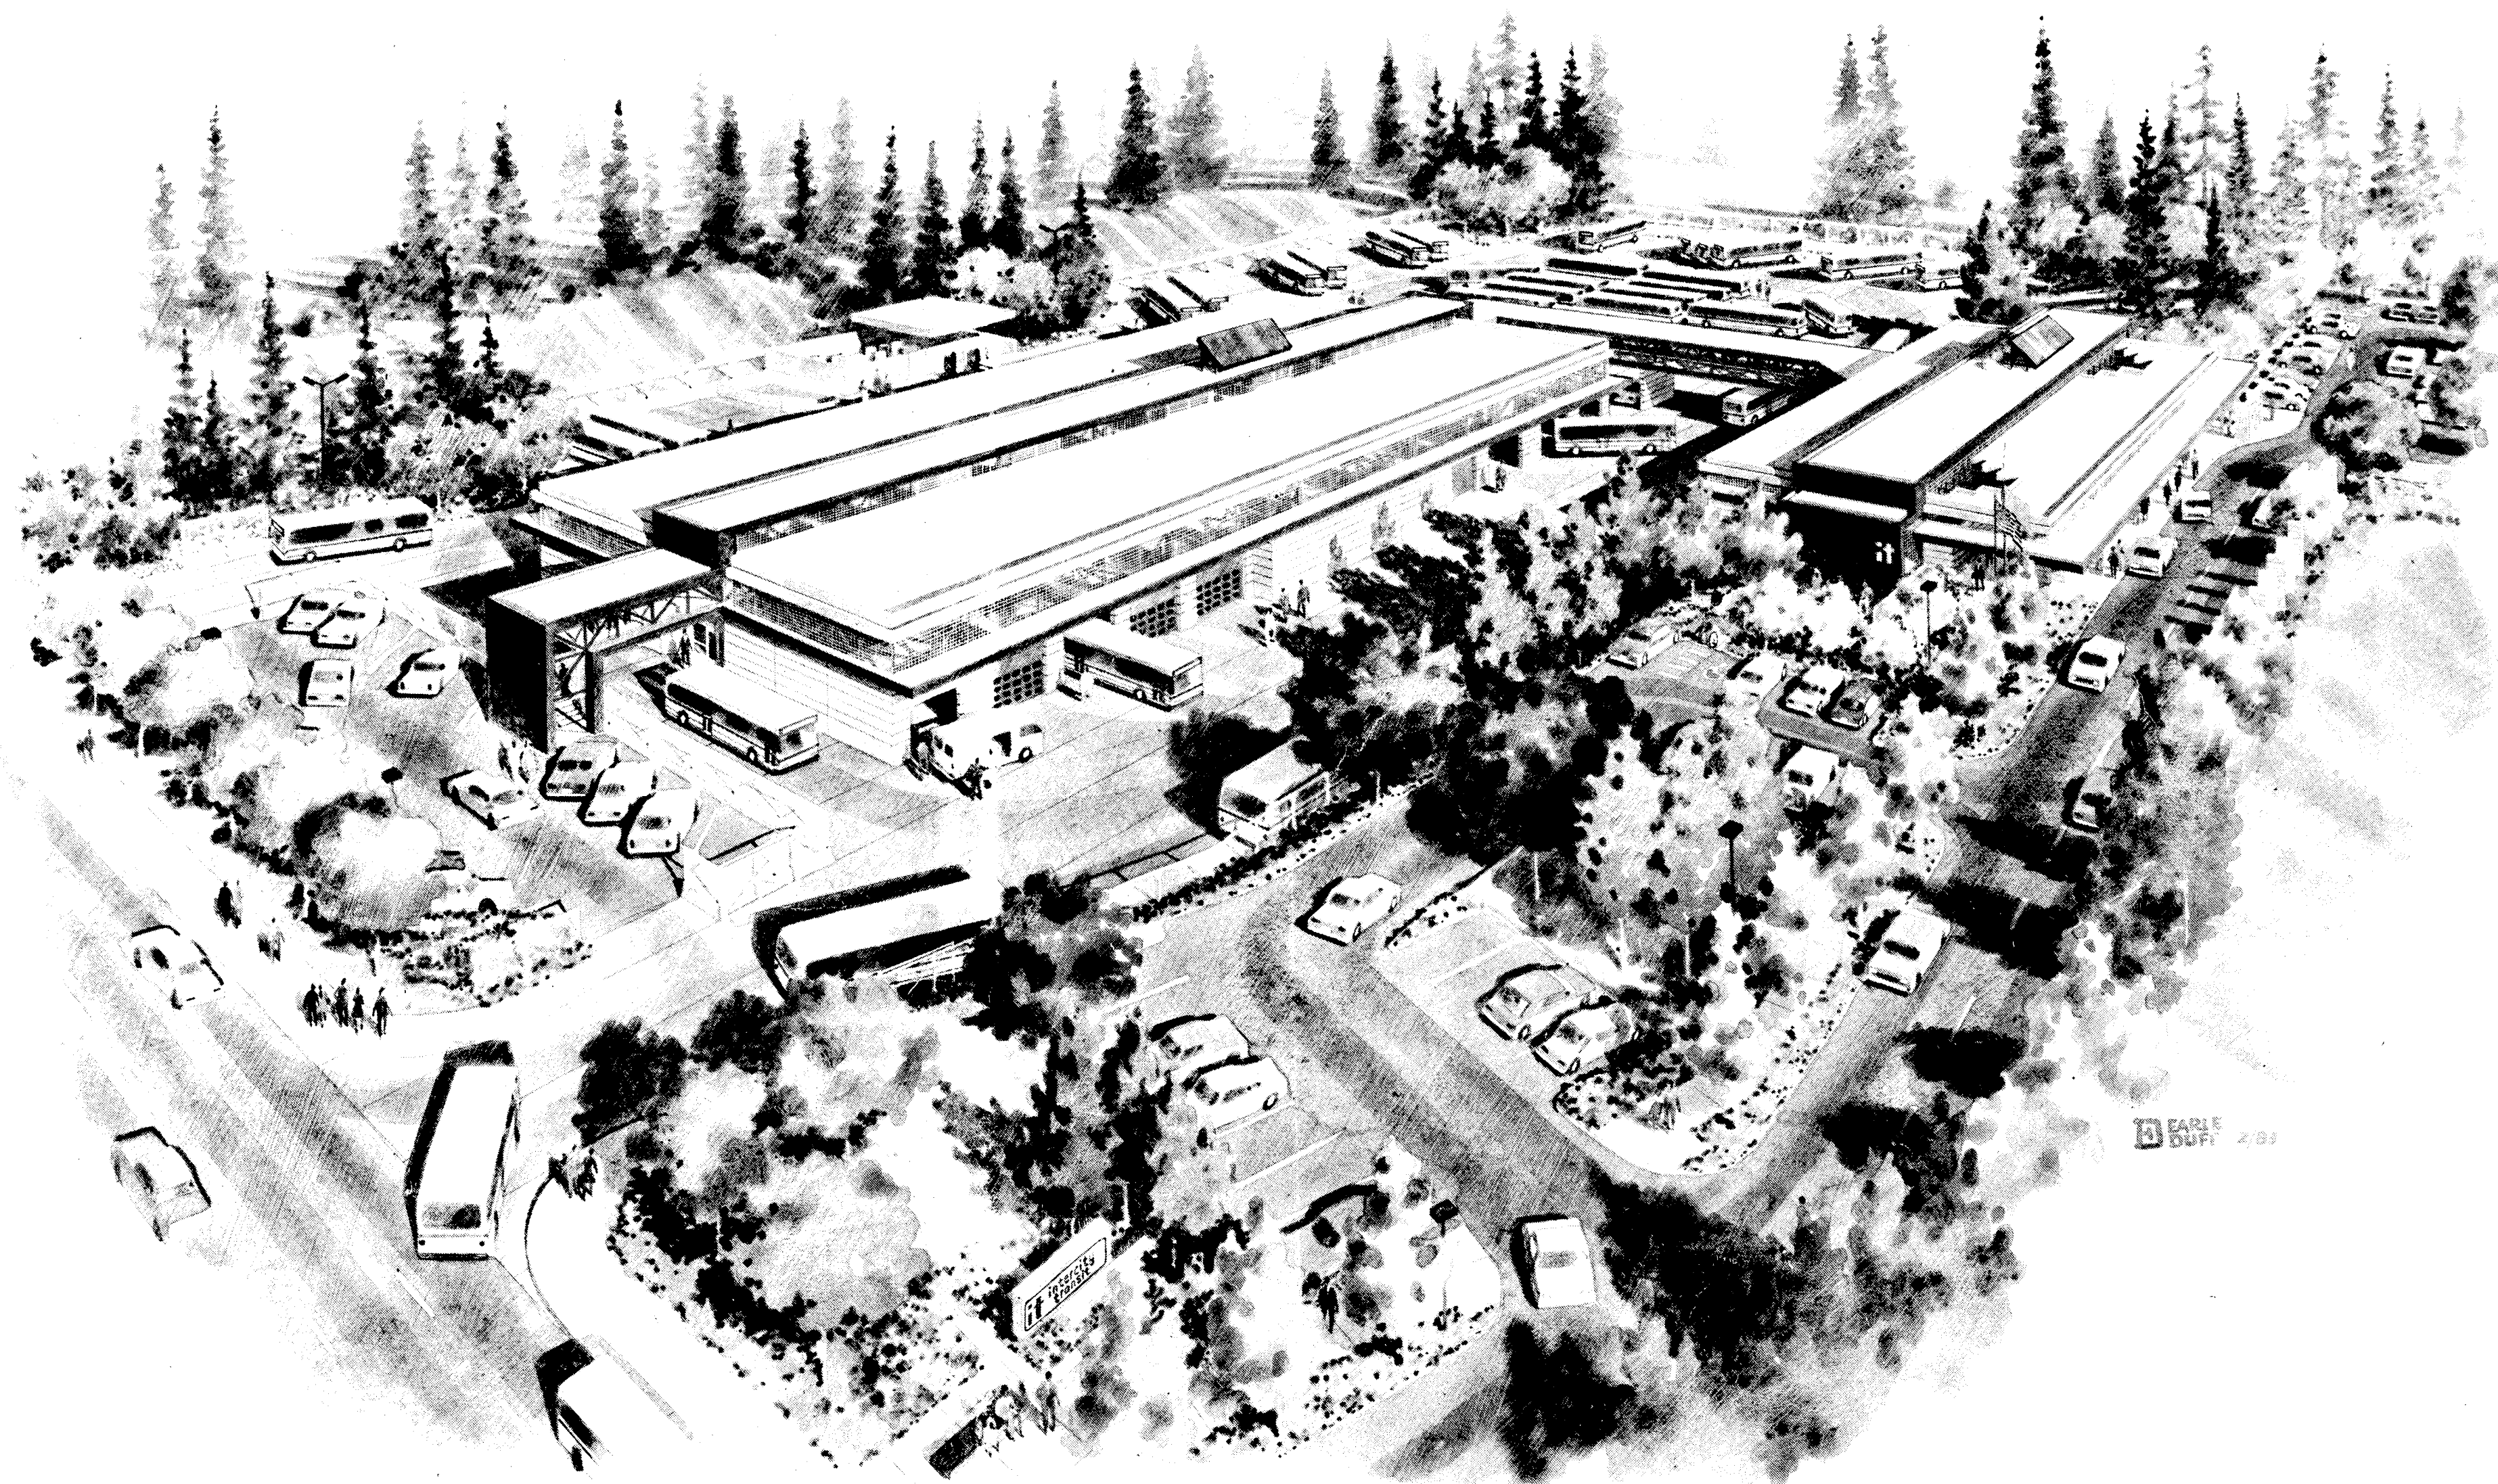

Intercity Transit Authority  
**Mark O. Brown**  
**Gilbert J. Carbone**  
**George Barner**  
**Philip H. Schmidt**

Chairman, Lacey  
 Vice-Chairman, Olympia  
 Thurston County  
 Tumwater

General Manager  
**James H. Slakey**

Asst. General Manager, Project Coordinator  
**Roger A. Dean**  
 (206) 753-8107

Architects, M/E Engineers  
**Tsang Merritt Associates**  
 (206) 383-1987

Associate Architect  
**LeRoy John Pardini, Architect A.I.A.**  
 (206) 786-1906

Transit Systems Consultant  
**Fleet Maintenance Consultants, Inc.**  
 (713) 496-7717

Structural Engineer  
**ABAM Engineers, Inc.**  
 (206) 952-6100

Energy Systems  
**Sol Arc**  
 (415) 548-7327


Civil Engineer  
**R. D. Blinn, Consulting Engineer**  
 (206) 754-3993

Landscape Architect  
**K. Frank Kirkbride & Associates**  
 (206) 491-6900

Acoustics Consultant  
**Dynac Sciences**  
 (206) 564-3286

## INDEX TO DRAWINGS

|                                                         |                                                                                           |
|---------------------------------------------------------|-------------------------------------------------------------------------------------------|
| <b>ARCHITECTURAL</b>                                    |                                                                                           |
| A0.1                                                    | Cover Sheet                                                                               |
| A1.1                                                    | Site Plan Dimensions                                                                      |
| A1.2                                                    | Site Plan Contours                                                                        |
| A2.1                                                    | Maintenance Building Floor Plan, Lower Level, West Portion                                |
| A2.2                                                    | Maintenance Building Floor Plan, Upper Level, West Portion                                |
| A2.3                                                    | Maintenance Building Floor Plan, Lower & Upper Level, East Portion                        |
| A2.4                                                    | Operations/Administration Building Floor Plan                                             |
| A2.5                                                    | Bridge Floor Plan, Elevations & Sections                                                  |
| A3.1                                                    | Maintenance Building North & West Exterior Elevations                                     |
| A3.2                                                    | Maintenance Building South & East Exterior Elevations                                     |
| A3.3                                                    | Operations/Administration Building Exterior Elevations                                    |
| A3.4                                                    | Maintenance Building, Building Sections                                                   |
| A3.5                                                    | Maintenance Building, Building Sections                                                   |
| A3.6                                                    | Operations/Administration Building, Building Sections                                     |
| A3.7                                                    | Maintenance Building, Building Sections                                                   |
| A4.1                                                    | Maintenance Building Large Scale Plans                                                    |
| A4.2                                                    | Operations/Administration Building Large Scale Plans                                      |
| A5.1                                                    | Maintenance Building Interior Elevations                                                  |
| A5.2                                                    | Maintenance Building Interior Elevations                                                  |
| A5.3                                                    | Maintenance Building Interior Elevations                                                  |
| A5.4                                                    | Maintenance Building Interior Elevations                                                  |
| A5.5                                                    | Maintenance Building Interior Elevations                                                  |
| A5.6                                                    | Maintenance Building Interior Elevations                                                  |
| A5.7                                                    | Operations/Administration Building Interior Elevations                                    |
| A5.8                                                    | Operations/Administration Building Interior Elevations                                    |
| A5.9                                                    | Operations/Administration Building Interior Elevations                                    |
| A5.10                                                   | Operations/Administration Building Interior Elevations                                    |
| A6.1                                                    | Maintenance Building Lower Level Reflected Ceiling Plan, West Portion                     |
| A6.2                                                    | Maintenance Building Upper Level Reflected Ceiling Plan, West Portion                     |
| A6.3                                                    | Maintenance Building Lower & Upper Reflected Ceiling Plan, East Portion                   |
| A6.4                                                    | Operations/Administration Building Lower & Upper Level Reflected Ceiling Plans            |
| A7.1                                                    | Maintenance Building Vertical Circulation                                                 |
| A7.2                                                    | Operations/Administration Building Vertical Circulation                                   |
| A8.1                                                    | Maintenance Building Wall Sections                                                        |
| A8.2                                                    | Maintenance Building Wall Sections                                                        |
| A8.3                                                    | Operations/Administration Building Wall Sections                                          |
| A8.4                                                    | Operations/Administration Building Wall Sections                                          |
| <b>STRUCTURAL</b>                                       |                                                                                           |
| S2.1                                                    | Maintenance Building Foundation & Lower Level Slab Plan, West Portion                     |
| S2.2                                                    | Maintenance Building Upper Level Framing Plan, West Portion                               |
| S2.3                                                    | Maintenance Building Roof Framing Plan, West Portion                                      |
| S2.4                                                    | Maintenance Building Foundation & Lower Level Slab Plan, East Portion                     |
| S2.5                                                    | Maintenance Building Upper Level Framing Plan and Roof Framing Plan, East Portion         |
| S2.6                                                    | Operations/Administration Building Foundation & Lower Level Slab Plan                     |
| S2.7                                                    | Operations/Administration Building Upper Level Plan & Lunch Room Level Plan               |
| S2.8                                                    | Operations/Administration Building Roof Framing Plan                                      |
| S3.1                                                    | Maintenance Building Framing Elevations                                                   |
| S3.2                                                    | Maintenance Building Framing Elevations                                                   |
| S5.1                                                    | Truss Elevations                                                                          |
| S5.2                                                    | Truss Elevations                                                                          |
| S5.3                                                    | Truss Elevations                                                                          |
| S5.4                                                    | Truss Elevations                                                                          |
| S7.1                                                    | Stair Framing Plans                                                                       |
| <b>MECHANICAL</b>                                       |                                                                                           |
| M2.1                                                    | Site Service Plan                                                                         |
| M2.2                                                    | Pool Plan                                                                                 |
| M2.3                                                    | Inspection Pit, Mechanical & Electrical Maintenance Building                              |
| M2.4                                                    | Motor Lists                                                                               |
| M2.5                                                    | Motor Lists                                                                               |
| M2.6                                                    | Foundation Level Plans, Maintenance Building, West Portion                                |
| M2.7                                                    | Heating & Ventilation, Maintenance Building, Lower Level Plan, West Portion               |
| M2.8                                                    | Heating & Ventilation, Maintenance Building, Upper Level Plan, West Portion               |
| M2.9                                                    | Maintenance Building, Upper Level Piping Plan, West Portion                               |
| M2.10                                                   | Maintenance Building Foundation Plan, East Portion                                        |
| M2.11                                                   | Maintenance Building, Upper & Lower Plan, H & V Mechanical, East Portion                  |
| M2.12                                                   | Maintenance Building, Upper Level Piping Plan, East Portion                               |
| M2.13                                                   | Operations/Administration Foundation Piping Plan                                          |
| M2.14                                                   | Operations/Administration Piping Plan                                                     |
| M2.15                                                   | Operations/Administration HVAC Plan                                                       |
| M3.1                                                    | Large Scale HVAC Sections                                                                 |
| M3.2                                                    | Plumbing Sanitary Waste & Vent Piping Diagram, Maintenance Building, West & East Portions |
| M3.3                                                    | Plumbing Sanitary Waste & Vent Piping Diagram, Maintenance Building, West & East Portion  |
| M3.4                                                    | Plumbing Domestic Water Piping Diagram, Maintenance Building                              |
| M3.5                                                    | Plumbing Process Water Piping Diagram, Maintenance Building                               |
| M3.6                                                    | Boiler & Water Heating Piping Schematics & Details, Maintenance Building                  |
| M4.1                                                    | Maintenance Building Plumbing Groups                                                      |
| M4.2                                                    | Operations/Administration Plumbing Groups                                                 |
| M4.3                                                    | Maintenance Building Tank Farm Plan & Details                                             |
| M5.1                                                    | Mechanical Schedules & Details                                                            |
| M5.2                                                    | Mechanical Schedules                                                                      |
| M6.1                                                    | Sprinkler Plan                                                                            |
| M6.2                                                    | Sprinkler Plan                                                                            |
| <b>ELECTRICAL</b>                                       |                                                                                           |
| E2.1                                                    | Maintenance Building Lower Level Power Plan, West Portion                                 |
| E2.2                                                    | Maintenance Building Lower Level Lighting Plan, West Portion                              |
| E2.3                                                    | Maintenance Building Upper Level Power Plan, West Portion                                 |
| E2.4                                                    | Maintenance Building Upper Level Lighting Plan, West Portion                              |
| E2.5                                                    | Maintenance Building Lower & Upper Level Power Plan, East Portion                         |
| E2.6                                                    | Maintenance Building Lower & Upper Level Lighting Plan, East Portion                      |
| E2.7                                                    | Operations/Administration Power Plan                                                      |
| E2.8                                                    | Operations/Administration Lighting Plan                                                   |
| E2.9                                                    | Bridge Lower & Upper Level, Outdoor Storage Power & Lighting                              |
| E3.1                                                    | Distribution Diagrams & Details                                                           |
| E3.2                                                    | Diesel Oil/Gasoline Dispenser & Fuel Mgmt. Conduit Diagram                                |
| E4.1                                                    | Maintenance Building Interior Elevation, Wireload Application                             |
| E5.1                                                    | Schedules                                                                                 |
| E5.2                                                    | Electric Legend & Device Schedule                                                         |
| E5.3                                                    | Load Schedule                                                                             |
| E6.1                                                    | General Wiring - Code Requirements                                                        |
| <b>CIVIL</b>                                            |                                                                                           |
| C1.1                                                    | Water and Sanitary Sewer                                                                  |
| C1.2                                                    | Stormwater Drainage & Storage                                                             |
| C1.3                                                    | Pavements                                                                                 |
| <b>LANDSCAPING</b>                                      |                                                                                           |
| L1.1                                                    | Landscape Plan                                                                            |
| L1.2                                                    | Irrigation Plan                                                                           |
| L1.3                                                    | Irrigation Detail Areas                                                                   |
| <b>TOOLS, EQUIPMENT, AND FURNISHINGS</b>                |                                                                                           |
| T2.1                                                    | Maintenance Building Equipment Layout, West Portion                                       |
| T2.2                                                    | Maintenance Building Equipment Layout, East Portion                                       |
| <b>SCHEDULE OF SUPPLEMENTARY DRAWINGS 18-1/2" x 11"</b> |                                                                                           |
| See Book 1.                                             |                                                                                           |

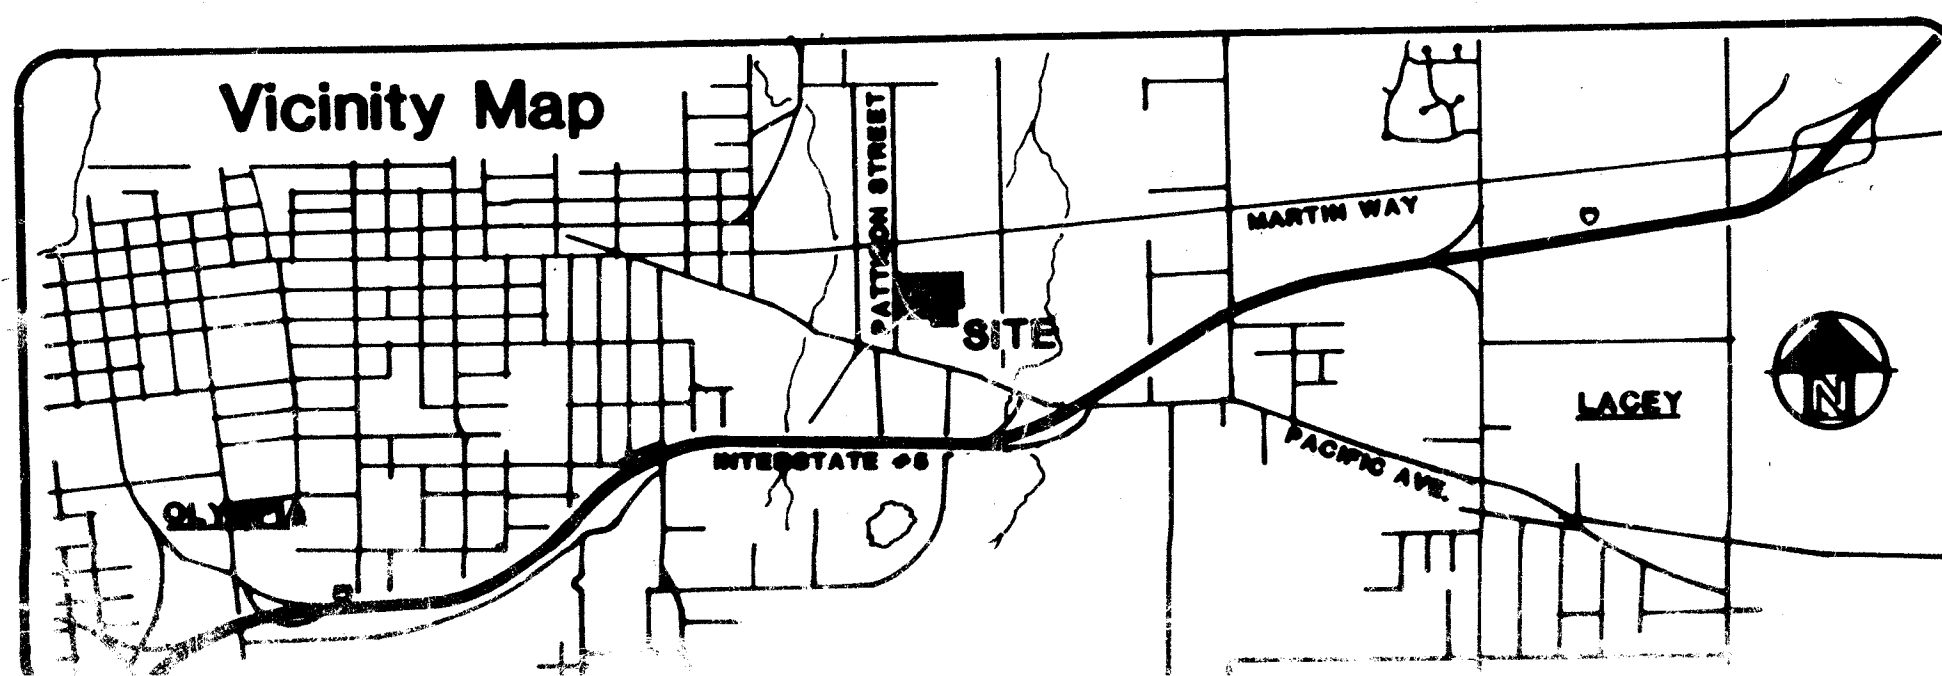

## Design Criteria

**APPLICABLE CODES**  
 A. Buildings: UBC 1979 (ICBO)  
 B. Zoning: City of Olympia, 1982  
 C. Others:  
 1. Adoptive Ordinances for construction and development.  
 2. City of Olympia (Ordinances #4201 et al.)  
 3. WSDOT (1981)  
 4. U.P.C. (1979) Plumbing  
 5. U.P.C. (1979) Fire  
 6. Washington State Energy Code (1980)  
 7. Federal Glazing Regulations  
 8. C.E.A. Accessibility Standards (1980)

**ZONING**  
 A. Zone: General Commercial (Chapter 18.26) C-1  
 B. Fire Zone: 3 (City of Olympia)

**ALLOWABLE AREAS/OCCUPANCY**  
 A. Type of Construction: III-N  
 B. Occupancy Types:  
 H-4: Maintenance (Repair garage)  
 B-1: Service Base (Fueling etc.)  
 B-2: Offices (Administration/Operations Building)  
**AREAS**  
 A. Site: 6.6 acres (±)  
 B. Outside Stairs: 2320 S.F. (±)  
 C. Maintenance Building: 42376 S.F. (±)  
 D. Operations Administration Building: 14455 S.F. (±)  
 E. Bridge and Exterior Stairs: 1800 S.F. (±)



**Tsang Merritt Associates**

Architecture  
 Engineering  
 Planning

1701 Commerce  
 Tacoma  
 Washington  
 98402-3207

206  
 383-1987



Members of  
 the American  
 Institute of  
 Architects

3005 REGISTERED ARCHITECT  
 JAMES C. TSANG  
 STATE OF WASHINGTON  
 2440 REGISTERED ARCHITECT  
 JAMES R. MERRITT  
 STATE OF WASHINGTON



INTERCITY TRANSIT

526 South Pattison Street  
 Olympia, Washington

TRANSIT  
 MAINTENANCE  
 OPERATIONS  
 ADMINISTRATION  
 FACILITY

Sheet Contents

COVER SHEET

TMA 5781  
 Project Number Date 5/15/81

ACI