

PROJECT INFORMATION

APPLICANT/LEASSEE:
NAME: AMERICAN TOWER CORPORATION
ADDRESS: 8505 FREEPORT PARKWAY
CITY, STATE, ZIP: IRVING, TX 75063
CONTACT: JERRY FOLK
PHONE: IRVING, TX 75063

TOWER OWNER:
NAME: AMERICAN TOWER CORPORATION
ADDRESS: 8505 FREEPORT PARKWAY
CITY, STATE, ZIP: IRVING, TX 75063
CONTACT: JERRY FOLK
PHONE: IRVING, TX 75063

PROPERTY OWNER:
NAME: AMERICAN TOWER CORPORATION
ADDRESS: 10 PRESIDENTIAL WAY
CITY, STATE, ZIP: WOBURN, MA 01801
CONTACT: ARLINDO NETO
PHONE: 781-926-7185

LATITUDE 33.16769167

LONGITUDE: -97.11199444

AMSL: 662' AMSL

JURISDICTION: CITY OF DENTON, TX

TELEPHONE CO.: TBD

POWER CO.: TBD

DRIVING DIRECTIONS

FROM DT DALLAS

TURN LEFT (NORTH) ONTO S STEMMONS FWY
TURN LEFT (WEST) ONTO REUNION BLVD, THEN IMMEDIATELY TURN RIGHT
(NORTH) ONTO RAMP
TAKE RAMP (RIGHT) ONTO I-35E [US-77]
AT EXIT 462, TAKE RAMP (RIGHT) ONTO S I-35E [S INTERSTATE 35 E]
TURN LEFT (SOUTH-WEST) ONTO LILLIAN MILLER PKWY
KEEP STRAIGHT ONTO LOCAL ROAD(S)
KEEP STRAIGHT ONTO FM-2181 [TEASLEY LN]
ARRIVE 3562 TEASLEY LN, DENTON, TX 76210

VICINITY MAP

The map shows the project area in a residential neighborhood. Key roads include Highway 2191 (running vertically), Highway 2194 (running horizontally), and Highway 2195 (running diagonally). The project site is marked with a red dot and labeled "AREA OF WORK". Surrounding streets include Chapel Dr, Appleton Ln, Camel St, Oakhurst, Blue Oaks, and various residential streets like Talbot Ln, Valencia Ln, Wild River Ln, and others. The map also shows Lake Superior and other local features.



SITE NAME
DENTON BROADCAST/89137

911 SITE ADDRESS
3562 TEASLEY LANE
DENTON, TX 76210

(DENTON COUNTY)

DESIGN TEAM	
<u>DESIGN ENGINEER:</u>	
<u>NAME:</u>	
<u>ADDRESS:</u>	
<u>CITY, STATE, ZIP:</u>	
<u>CONTACT:</u>	
<u>PHONE:</u>	
	CELERIS GROUP CONSULTING ENGINEERS
	2000 E. LAMAR BLVD., SUITE 550
	ARLINGTON, TX 76006
	MARK STAPLETON
	817-446-1700

APPROVALS	
CONSTRUCTION MANAGER:	ENGINEER:
CONSTRUCTION MANAGER:	CONTRACTOR:
PROPERTY OWNER:	CONTRACTOR:

SHEET NUMBER	SHEET NAME	CURRENT REVISION
T01	TITLE PAGE	0
N01	GENERAL NOTES	0
C01	OVERALL SITE PLAN	0
C02	DETAIL SITE PLAN	0
C03	TOWER ELEVATION / ANTENNA ORIENTATION	0
C04	DETAILS	0
C05	FENCE DETAILS	0
S01	CONC. PAD DETAIL	0
S02	ICE SHIELD DETAIL	0
E01	ELECTRICAL SITE PLAN	0
E02.0	ELECTRICAL RISER DIAGRAM	0
E03	ELECTRICAL GROUNDING PLAN	0
E03.1	EQUIPMENT GROUNDING PLAN	0
E04	ELECTRICAL DETAILS	0
E05	ELECTRICAL DETAILS	0
E06	ELECTRICAL SPECIFICATIONS	0
M01	MECHANICAL	0
M02	MECHANICAL SPECIFICATION	0

SCOPE OF WORK:

1. INSTALL NEW CONCRETE PAD FOR OUTDOOR EQUIPMENT
2. INSTALL NEW ELECTRICAL SERVICE FROM NEW TRANSFORMER TO EXISTING BUILDING
3. INSTALL NEW LIGHTING FIXTURES
4. INSTALL (4) NEW HEAT EXCHANGERS
5. INSTALL NEW EQUIPMENT INDOOR CABINETS
6. INSTALL NEW CHAIN LINK FENCE AND GATE
7. INSTALL NEW ICE BRIDGE FOR NEW CABLE
8. INSTALL NEW ANTENNA ON EXISTING TOWER
9. INSTALL NEW CANOPY OVER OUTDOOR EQUIPMENT
10. INSTALL NEW GYP BOARD WALL, TAPE BED AND PAINT (COLOR TO BE DETERMINED BY ATC CONSTRUCTION MANAGER)
11. INSTALL NEW HVAC SYSTEM AND DUCT WORK
12. REPLACE EXISTING (3) EXTERIOR DOORS W/ NEW DOOR, FRAME & HARDWARE (KEYED LOCKS) PAINT TO MATCH
13. REMOVE ALL EXISTING DUCT WORK AND ELECTRICAL PANELS AND UNUSED CONDUIT ON CEILING AND WALLS. (TOWER CONTROL EQUIPMENT TO REMAIN)
14. SEAL ANY OPENINGS IN EQUIPMENT AREA WATER TIGHT
15. STRIP FLOOR AND SEAL ALL CRACKS, EPOXY SEAL FLOOR, INSTALL NEW 4" RUBBER COVE BASE COLOR TO BE SELECTED

BUILDING CODES

ALL WORK AND MATERIALS SHALL BE PERFORMED AND INSTALLED IN ACCORDANCE WITH THE CURRENT EDITIONS OF THE FOLLOWING CODES AS ADOPTED BY THE LOCAL AUTHORITIES HAVING JURISDICTION.

1. 2015 INTERNATIONAL BUILDING CODE
2. 2017 NATIONAL ELECTRIC CODE
3. ADOPTED CITY/COUNTY ORDINANCES
4. TIA/EIA-222

**IF YOU DIG IN ANY STATE DIAL 811
FOR THE LOCAL "ONE CALL CENTER"
IT'S THE LAW**

THE UTILITIES SHOWN HEREIN ARE FOR THE CONTRACTORS CONVENIENCE ONLY. THERE MAY BE OTHER UTILITIES NOT SHOWN ON THESE PLANS. THE ENGINEER/SURVEYOR ASSUMES NO RESPONSIBILITY FOR THE LOCATIONS SHOWN AND IT SHALL BE THE CONTRACTOR'S RESPONSIBILITY TO VERIFY ALL THE UTILITIES WITHIN THE LIMITS OF THE WORK. ALL DAMAGE MADE TO THE EXISTING UTILITIES BY THE CONTRACTOR SHALL BE THE SOLE RESPONSIBILITY OF THE CONTRACTOR.



Engineer:
Celeris Group Consulting Engineers
2000 E. Lamar Blvd., Suite 550
Arlington, TX 76006
Phone: 817-446-1700
Fax: 817-460-0677
Registration No: F-13992


Electrical Engineer:
Torres Engineering Services, Inc.
8237 Delafield Dr.
Ft. Worth, TX 76131
Phone: 682-556-0848
Registration No: F-10147

STAMP:



STATE OF TEXAS
ZHENJING GUO
84667
LICENSED PROFESSIONAL ENGINEER

1/30/2018

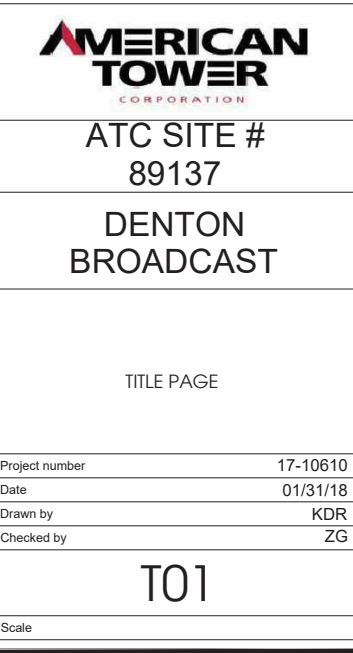[illegible]

PURPOSE AND INTENT

1. THE DRAWING AND SPECIFICATIONS ARE INTENDED TO BE FULLY EXPLANATORY AND SUPPLEMENTARY, HOWEVER, SHOULD ANYTHING BE SHOWN, INDICATED, OR SPECIFIED ON ONE AND NOT THE OTHER, IT SHALL BE DONE THE SAME AS IF SHOWN, INDICATED, OR SPECIFIED IN BOTH. SHOULD THERE BE ANY DISCREPANCIES BETWEEN REQUIREMENTS SHOWN IN BOTH, THE MORE STRINGENT REQUIREMENTS SHALL APPLY.

2. THE INTENTION OF THE DOCUMENTS IS TO INCLUDE ALL LABOR AND MATERIALS REASONABLY NECESSARY FOR THE PROPER EXECUTION AND COMPLETION OF THE WORK AS STIPULATED IN THE CONTRACT. (NECESSARY TAXES)

B. CONFLICTS

1. VERIFY ALL MEASUREMENTS AT THE SITE BEFORE ORDERING MATERIAL OR DOING ANY WORK. NO EXTRA CHARGE OR COMPENSATION WILL BE ALLOWED DUE TO DIFFERENCES BETWEEN ACTUAL DIMENSIONS OR DIMENSIONS SHOWN ON PLANS. SUBMIT NOTICE OF ANY DISCREPANCY IN DIMENSIONS OR OTHERWISE TO ATC FOR RESOLUTION BEFORE PROCEEDING WITH THE WORK.

2. **NO PLEA OF IGNORANCE OF CONDITIONS THAT EXIST, OR OF DIFFICULTIES OF CONDITIONS THAT MAY BE ENCOUNTERED, OR OF ANY OTHER RELEVANT MATTER CONCERNING THE EXECUTION OF THE WORK WILL BE ACCEPTED AS AN EXCUSE FOR ANY FAILURE OR OMISSION ON THE PART OF THE CONTRACTOR TO FULFILL EVERY DETAIL OF ALL THE REQUIREMENTS OF THE CONSTRUCTION DOCUMENTS GOVERNING THE WORK.**

C. CLEANING

1. KEEP THE SITE FREE FROM ACCUMULATION OF WASTE AND RUBBISH CAUSED BY EMPLOYEES. AT THE COMPLETION OF THE WORK, REMOVE ALL WASTE AND NON-CONSTRUCTION MATERIAL, INCLUDING ALL CONTRACTOR TOOLS, SCAFFOLDING, AND SURPLUS MATERIAL AND LEAVE SITE CLEAN AND READY FOR USE.

D. CODES

1. CONTRACTOR SHALL BE RESPONSIBLE FOR FOLLOWING ALL LAWS, REGULATIONS, AND RULES PROMULGATED BY FEDERAL, STATE AND LOCAL AUTHORITIES WITH JURISDICTION OVER THE LOCATION. THIS RESPONSIBILITY IS IN EFFECT REGARDLESS OF WEATHER THE LAW, ORDINANCE, REGULATION OR RULE IS MENTIONED IN THESE SPECIFICATIONS.

E. LICENSING

CONTRACTOR SHALL HAVE AND MAINTAIN A VALID CONTRACTOR'S LICENSE FOR THE LOCATION IN WHICH THE WORK IS TO BE PERFORMED. FOR JURISDICTIONS THAT LICENSE INDIVIDUAL TRADES, THE TRADESMAN OR SUBCONTRACTOR PERFORMING THOSE TRADES SHALL BE LICENSED. RESEARCH AND COMPLY WITH THE LICENSING LAWS, PAY LICENSE FEES, AND SELECT AND INFORM SUBCONTRACTORS REGARDING THESE LAWS.

F. OSHA

FOLLOW ALL APPLICABLE RULES AND REGULATIONS OF THE OCCUPATIONAL SAFETY AND HEALTH ADMINISTRATIONS AND STATE LAWS BASED IN THE FEDERAL OCCUPATIONAL SAFETY AND HEALTH ACT. THESE REGULATIONS INCLUDE, BUT ARE NOT LIMITED TO, REGULATIONS DEALING WITH TOWER CONSTRUCTION AND SAFETY, EXCAVATIONS AND TRENCHING, AND WORK IN CONFINED SPACES. ENSURE THAT EMPLOYEES AND SUBCONTRACTORS WEAR HARD HATS AT ALL TIMES DURING CONSTRUCTION.

G. PHOTOS

PROVIDE PHOTOGRAPHIC (TIME STAMPED / GEO TAGGED) EVIDENCE OF ALL FOUNDATION INSTALLATION, GROUNDING, AND TRENCHING AFTER PLACEMENT OF UTILITIES PRIOR TO BACKFILL.

H. BUILDING PERMITS

1. CONTRACTOR WILL SUBMIT CONSTRUCTION DOCUMENTS TO THE JURISDICTIONAL AUTHORITY FOR PLAN CHECK AND REVIEW. CONTRACTOR WILL SUBMIT LICENSING AND WORKMAN'S COMPENSATION INFORMATION TO THE JURISDICTION AS REQUIRED TO OBTAIN THE BUILDING PERMIT. CONTRACTOR SHALL COORDINATE AND SCHEDULE REQUIRED INSPECTIONS AND POST REQUIRED PERMITS AT THE JOB SITE. COMPLY WITH SPECIFIC PROJECT. RELATED REQUESTS AND SUGGESTION MADE BY BUILDING INSPECTOR, AND INFORM CONSTRUCTION MANAGER OF ANY SUCH WORK THAT MAY BE BEYOND THE SCOPE OF THE CONTRACT OR DEVIATE FROM THE CONSTRUCTION DOCUMENTS. ATC WILL REIMBURSE THE CONTRACTOR FOR FEES, FOR PLAN REVIEW, BUILDING PERMIT. CONNECTIONS, AND INSPECTION. (INCLUDED IN THE BASE PROPOSAL)

I. FAA PERMIT AND TOWER LIGHTING

1. REFER TO CONSTRUCTION DOCUMENTS AND CONSTRUCTION MANAGER FOR FAA AND STATE LIGHTING REQUIREMENTS. CONTRACTOR SHALL PROVIDE TEMPORARY FM APPROVED LIGHTING UNTIL PERMANENT LIGHTING IS OPERATIONAL.

J. TOWER SECURITY

1. IF REQUIRED, TOWER MUST BE FENCED, TEMPORARILY OR PERMANENTLY WITHIN 24 HOURS OF ERECTION. DO NOT ALLOW THE GATE ACCESSING THE TOWER AREA TO REMAIN OPEN OR UNATTENDED ANY TIME FOR ANY REASON. KEEP THE GATE CLOSED AND LOCKED WHEN NOT IN USE.

2. CONSTRUCTION SITE SHALL REMAIN SECURE AT ALL TIMES

K. SITE CONTROL

1. THE CONTRACTOR IS COMPLETELY RESPONSIBLE FOR CONTAINMENT OF SEDIMENT AND CONTROL OF EROSION AT THE SITE. ANY DAMAGE TO ADJACENT OR DOWNSTREAM PROPERTIES WILL BE CORRECTED BY THE CONTRACTOR AT NO EXPENSE TO ATC.

2. THE CONTRACTOR IS TO MAINTAIN ADEQUATE DRAINAGE AT ALL TIMES. DO NOT ALLOW WATER TO STAND OR POND. ANY DAMAGE TO STRUCTURES OR WORK ON THE SITE CAUSED BY INADEQUATE MAINTENANCE OF DRAINAGE PROVISIONS WILL BE THE RESPONSIBILITY OF THE CONTRACTOR AND ANY COST ASSOCIATED WITH REPAIRS FOR SUCH DAMAGE WILL BE AT THE CONTRACTOR'S EXPENSE.

3. ALL WASTE MATERIAL SHALL BE PROPERLY DISPOSED OF OFF-SITE OR AS DIRECTED BY THE CONSTRUCTION MANAGER AND IN ACCORDANCE WITH JURISDICTIONAL AUTHORITIES.

L. LIVESTOCK PROTECTION

A. SCOPE OF WORK INCLUDES

1. PROTECTION OF EXISTING TREES, VEGETATION AND LANDSCAPING MATERIALS WHICH MIGHT BE DAMAGED BY CONSTRUCTION ACTIVITIES.
2. TRIMMING OF EXISTING TREES AND VEGETATION AS REQUIRED FOR PROTECTION DURING CONSTRUCTION ACTIVITIES.
3. CLEARING AND GRUBBING OF STUMPS, VEGETATION, DEBRIS, RUBBISH, DESIGNATED TREES AND SITE IMPROVEMENTS.
4. TOPSOIL STRIPPING AND STOCKPILING.
5. TEMPORARY EROSION CONTROL, SILTATION CONTROL, AND DUST CONTROL CONFORMING TO LOCAL REQUIREMENTS AS APPLICABLE.
6. TEMPORARY PROTECTION OF ADJACENT PROPERTY, STRUCTURES, BENCHMARKS, AND MONUMENTS.
7. PROTECTION AND TEMPORARY RELOCATION, STORAGE AND RE-INSTALLATION OF EXISTING FENCING AND OTHER SITE IMPROVEMENTS SCHEDULED FOR REUSE.
8. REMOVAL AND LEGAL DISPOSAL OF CLEARED MATERIALS.

B. PRODUCTS AND MATERIALS (AS APPROVED BY CONSTRUCTION MANAGER OR AS NOTED IN CONSTRUCTION DOCUMENTS.)

1. MATERIALS USED FOR TREE PROTECTION, EROSION CONTROL, SILTATION CONTROL, AND DUST CONTROL

A. SCOPE OF WORK INCLUDES

1. EXCAVATION, TRENCHING, FILLING, COMPACTION, AND GRADING FOR STRUCTURES, SITE IMPROVEMENTS AND UTILITIES
2. MATERIALS FOR SUB-BASE, DRAINAGE, BACKFILL AND GRAVEL FOR SLABS, PAVEMENTS AND IMPROVEMENTS.
3. ROCK EXCAVATION WITHOUT BLASTING.
4. SUPPLY OF ADDITIONAL MATERIALS FROM OFFSITE AS REQUIRED.
5. REMOVAL AND LEGAL DISPOSAL OF EXCAVATED MATERIALS AS REQUIRED.

B. QUALITY ASSURANCE

1. COMPACTION:
 - A. UNDER STRUCTURES, BUILDING SLABS, PAVEMENTS AND WALKWAYS WILL OBTAIN A 95 PERCENT COMPACTION AT A MAXIMUM DRY DENSITY AS DETERMINED BY ASTM D-1557 OR WITHIN PLUS OR MINUS 3 PERCENT OF OPTIMUM MOISTURE CONTENT.
2. GRADING TOLERANCES OUTSIDE BUILDING LINES:
 - A. LAWNS, UNPAVED AREAS AND WALKS PLUS OR MINUS 1 INCH.
 - B. UNDER PAVEMENTS, PLUS OR MINUS 1/2 INCH.
3. GRADING TOLERANCES FOR FILL UNDER ALL CONCRETE APPLICATIONS:
 - A. PLUS OR MINUS 1/2 INCH MEASURED WITH 10 FOOT STRAIGHTEDGE.

C. PRODUCTS AND MATERIALS (AS APPROVED BY CONSTRUCTION MANAGER OR AS NOTED IN CONSTRUCTION DOCUMENTS.)

1. SUB-BASE MATERIAL: GRADED MIXTURE OF NATURAL OR CRUSHED GRAVEL, CRUSHED STORE OR SLAG, AND NATURAL SAND.
2. WASHED MATERIAL, EVENLY GRADED MIXTURE OF CRUSHED STONE OR GRAVEL WITH 95 PERCENT PASSING A 1-1/2 INCH SIEVE.
3. GRADING MATERIAL WILL CONSIST OF SATISFACTORY NATIVE OR IMPORTED SOIL MATERIALS FREE OF CLAY, ROCK OR GRAVEL NOT LARGER THAN 2 INCHES IN ANY DIMENSION. DEBRIS, WASTE, FROZEN MATERIALS AND OTHER UNSUITABLE MATERIALS WILL NOT BE ALLOWED FOR USE. IMPORTED MATERIALS SHALL HAVE A CLAY CONTENT NO MORE THAN 5 PERCENT.
4. GRAVEL MATERIAL: EVENLY GRADED MIXTURE OF CRUSHED STONE OR GRAVEL WITH 95 PERCENT PASSING A 1-1/2 INCH SIEVE.
5. GEOTEXTILE FABRIC: AS PER CONSTRUCTION DOCUMENTS.
6. PROVIDE RIP RAP AS NECESSARY

1. REMOVE ALL VEGETATION AND MATERIALS AS REQUIRED. REMOVE STUMPS COMPLETELY UNDER FOUNDATIONS AND ROADWAY. DISPOSE OF CLEARING AND GRUBBING OFF-SITE OR IN AN ON-SITE LOCATION APPROVED BY CONSTRUCTION MANAGER.

E. STRIPPING

1. STRIP NOT LESS THAN 3 INCHES OF SOD AND TOPSOIL FROM AREAS THAT WILL UNDERLAY GRAVEL, PAVEMENT, NEW STRUCTURES OR NEW EMBANKMENTS. STOCKPILE STRIPPING ON-SITE FOR RE-USE IN FINAL LANDSCAPING.

F. COMMON EXCAVATION

1. EXCAVATE TO DEPTH, LINES AND GRADES SHOWN ON THE PLANS OR AS OTHERWISE SPECIFIED.
2. TEMPORARILY STOCKPILE ON-SITE EXCAVATION AT AN APPROVED LOCATION WITHIN THE WORK AREA UNTIL SITE GRADING IS COMPLETE. STOCKPILE SHALL NOT EXCEED 10 FEET IN HEIGHT.
3. LEGALLY DISPOSE OF EXCESS COMMON EXCAVATION OFF-SITE.

1. CONSTRUCT EMBANKMENT TO THE LINES AND GRADE SHOWN ON THE DRAWINGS.
2. CONSTRUCT EMBANKMENT FROM ON-SITE EXCAVATION MATERIALS WHEN SUITABLE. USE IMPORTED BACKFILL ONLY AFTER AVAILABLE ON-SITE EXCAVATION MATERIALS HAVE BEEN USED.
3. CONSTRUCT IN LIFTS OF NOT MORE THAN 12 INCHES IN LOOSE DEPTH. THE FULL WIDTH OF THE CROSS SECTION SHALL BE BROUGHT UP UNIFORMLY.
4. MATERIAL SHALL BE PLACED IN LAYERS AND SHALL BE NEAR OPTIMUM MOISTURE CONTENT BEFORE ROLLING TO OBTAIN THE PRESCRIBED COMPACTION. WETTING OR DRYING OF THE MATERIAL AND MANIPULATION TO SECURE A UNIFORM MOISTURE CONTENT THROUGHOUT THE LAYER MAY BE REQUIRED. SUCH OPERATIONS SHALL BE INCLUDED IN THE APPROPRIATE BID ITEM. SHOULD THE MATERIAL BE TO WET TO PERMIT PROPER COMPACTION, IT IS THE CONTRACTOR'S RESPONSIBILITY TO UTILIZE MATERIAL WITH AN ACCEPTABLE MOISTURE CONTENT.
5. DO NOT PLACE FROZEN MATERIAL IN THE EMBANKMENT AND DO NOT PLACE EMBANKMENT MATERIAL UPON FROZEN MATERIAL.
6. CONTRACTOR SHALL BE RESPONSIBLE FOR THE STABILITY OF EMBANKMENTS AND THE REPLACEMENT OF ANY PORTION WHICH HAS BECOME DISPLACED DUE TO THE CONTRACTOR'S OPERATIONS.
7. START LAYERS IN THE DEEPEST PORTION OF THE FILL AND AS PLACEMENT PROGRESSES, CONSTRUCT LAYERS APPROXIMATELY PARALLEL TO THE FINISHED GRADE LINE.
8. ROUTE EQUIPMENT, BOTH LOADED AND EMPTY, OVER THE FULL WIDTH OF EMBANKMENT TO ENSURE UNIFORMITY OF MATERIAL PLACEMENT.
9. COMPACT EMBANKMENT UNDERLYING NEW GRAVEL PAVING, FLOOR SLABS AND STRUCTURES TO A 95 PERCENT COMPACTION AT A MAXIMUM DRY DENSITY AS DETERMINED BY ASTM D-1557 OR WITHIN PLUS OR MINUS 3 PERCENT OF OPTIMUM MOISTURE CONTENT. COMPACT NON-STRUCTURAL AREA EMBANKMENTS TO A MINIMUM OF 90 PERCENT OF ASTM D-1557.

1. USING ON-SITE EXCAVATION MATERIALS, SHAPE TRIM, FINISH AND COMPACT SURFACE AREAS TO CONFORM TO THE LINES, GRADES AND CROSS SECTIONS SHOWN ON THE DRAWINGS OR AS DESIGNATED BY THE CONSTRUCTION MANAGER.
2. GRADE SURFACES TO DRAIN AND ELIMINATE ANY PONDING OR EROSION.
3. ELIMINATE WHEEL RUTS BY REGRADING.
4. COMPACT AREAS OF UNDERLYING NEAR GRAVEL, PAVING, FLOOR SLABS AND STRUCTURES TO A 95 PERCENT COMPACTION AT A MAXIMUM DRY DENSITY AS DETERMINED BY THE ASTM D-1557 OR WITHIN PLUS OR MINUS 3 PERCENT OF OPTIMUM MOISTURE CONTENT.
5. CONSTRUCT FINISHED SURFACE OF SITE GRADING AREAS WITHIN ONE INCH FROM SPECIFIED GRADE.

I. SUBGRADE PREPARATION

1. SHAPE TOP OF SUBGRADE TO THE LINES AND GRADES SHOWN ON THE DRAWING.
2. MAINTAIN TOP OF SUBGRADE IN A FREE-DRAINING CONDITION.
3. DO NOT STOCKPILE MATERIALS ON TOP OF SUBGRADE UNLESS AUTHORIZED BY CONSTRUCTION MANAGER.
4. COMPACT THE TOP 12 INCHES OF SUBGRADE TO A 95 PERCENT COMPACTION AT MAXIMUM DRY DENSITY AS DETERMINED BY ASTM D-1557 OR WITHIN PLUS OR MINUS 3 PERCENT OF THE OPTIMUM MOISTURE CONTENT.
5. CONSTRUCT TOP OF SUBGRADE WITHIN ONE INCH OF ESTABLISHED GRADE AND CROSS-SECTION.

1. LAY 2 LAYERS OF MIRAFI N-SERIES GEOTEXTILE FABRIC OVER COMPACTED SUBGRADE IN THE COMPOUND AREA AND UNDER LENGTH OF ROAD (WHEN REQUIRED). LAP ALL JOINTS TO A MINIMUM OF 36 INCHES.



1. CONSTRUCT GRAVEL SURFACING AREAS USING CRUSHED AGGREGATE BASE AND FINISH COURSES AS SPECIFIED BY CONSTRUCTION MANAGER. SPREAD GRAVEL AND RAKE TO OBTAIN A UNIFORM SURFACE AREA.

1. FURNISH, INSTALL AND MAINTAIN LANDSCAPE WORK AS SHOWN AND OR REQUIRED WITHIN THE CONSTRUCTION DOCUMENTS OR AS SPECIFIED IN THE CONSTRUCTION SPECIFICATIONS

1. FORMS: SMOOTH AND FREE OF SURFACE IRREGULARITIES. UTILIZE FORM RELEASE AGENTS.
2. CHAMFER EXPOSED EDGES OF ALL TOWER FOUNDATION SHALL RECEIVE A $3/4" \times 3/4" 45^\circ$ DEGREE CHAMFER. OTHER EXPOSED EDGES SHALL RECEIVE A TOOLED RADIUS FINISH.
3. UPON COMPLETION, REMOVE ALL FORMS INCLUDING THOSE CONCEALED OR BURIED.
4. REFER TO STRUCTURAL DRAWINGS FOR ADDITIONAL REQUIREMENTS.

1. IT IS THE CONTRACTOR'S RESPONSIBILITY TO EXAMINE ALL PLAN SHEETS AND SPECIFICATIONS AND COORDINATE THIS WORK WITH THE WORK OF ALL OTHER CONTRACTORS TO ENSURE THAT WORK PROGRESSION IS NOT INTERRUPTED.
2. THE CONTRACTOR IS RESPONSIBLE FOR MAINTAINING A NEAT AND ORDERLY SITE, YARD AND GROUNDS. CONTRACTOR SHALL REMOVE AND DISPOSE OFF SITE ALL RUBBISH, WASTE MATERIALS, LITTER AND ALL FOREIGN SUBSTANCES. REMOVE PETROCHEMICAL SPILLS, STAINS AND OTHER FOREIGN DEPOSITS. RAKE GROUNDS TO A SMOOTH EVEN-TEXTURED SURFACE.
3. THE PLANS SHOW SOME KNOWN SUBSURFACE STRUCTURES ABOVE GROUND STRUCTURES AND/OR UTILITIES BELIEVED TO EXIST IN THE WORKING AREA. EXACT LOCATION OF WHICH MAY VARY FROM THE LOCATIONS INDICATED. IN PARTICULAR, THE CONTRACTOR IS WARNED THAT THE EXACT OR EVEN APPROXIMATE LOCATIONS OF SUCH PIPELINES, SUBSURFACE STRUCTURES AND/OR UTILITIES IN THE AREA MAY BE SHOWN OR MAY NOT BE SHOWN AND IT SHALL BE HIS RESPONSIBILITY TO PROCEED WITH GREAT CARE IN EXCAVATION ANY WORK. 48 HOURS BEFORE YOU DIG, DRILL OR BLAST CALL LOCAL UTILITY LOCATOR COMPANY.
4. THE OWNER OR OWNER'S REPRESENTATIVE SHALL BE NOTIFIED IN WRITING OF ANY CONDITIONS THAT VARY FROM THOSE SHOWN ON THE PLANS. THE CONTRACTOR'S WORK SHALL NOT VARY FROM THE PLANS WITHOUT THE EXPRESSED APPROVAL OF THE OWNER OR THE OWNER'S REPRESENTATIVE.
5. THE CONTRACTOR IS INSTRUCTED TO COOPERATE WITH ANY AND ALL OTHER CONTRACTORS PERFORMING WORK ON THIS JOB SITE DURING THE PERFORMANCE OF THIS CONTRACT
6. THE CONTRACTOR SHALL RESTORE ALL DAMAGED, PUBLIC OR PRIVATE, PROPERTY TO AT LEAST AS GOOD OF CONDITION AS BEFORE DISTURBED AS DETERMINED BY THE OWNER OR OWNER'S REPRESENTATIVE
7. THE CONTRACTOR SHALL COMPLY WITH ALL REQUIRED PERMITS.
8. THE CONTRACTOR SHALL PROTECT EXISTING PROPERTY LINE MONUMENTATION. ANY MONUMENTATION DISTURBED OR DESTROYED, AS JUDGED BY THE OWNER OR OWNER'S REPRESENTATIVE SHALL BE REPLACED.
9. ALL TRENCH EXCAVATION AND ANY REQUIRED SHEETING AND SHORING SHALL BE DONE IN ACCORDANCE WITH OSHA REGULATIONS FOR CONSTRUCTION.
10. CONTRACTOR SHALL BE RESPONSIBLE FOR DEWATERING AND THE MAINTENANCE OF SURFACE DRAINAGE DURING THE COURSE OF WORK.
11. ALL UTILITY WORK INVOLVING CONNECTIONS TO EXISTING SYSTEMS SHALL BE COORDINATED WITH THE OWNER OR OWNER'S REPRESENTATIVE AND THE UTILITY OWNER BEFORE EACH AND EVERY CONNECTION TO EXISTING SYSTEMS IS MADE.
12. MAINTAIN FLOW FOR ALL EXISTING UTILITIES.
13. ALL SITE FILL SHALL MEET SELECTED FILL STANDARDS AS DEFINED BY THE OWNER OR OWNER'S REPRESENTATIVE ON THE DRAWINGS OR GEOTECHNICAL REPORT RECOMMENDATIONS
14. CONTRACTOR TO GRADE ALL AREAS OF THE SITE TO PROVIDE POSITIVE DRAINAGE AWAY FROM THE BUILDING OR EQUIPMENT PAD AND THE TOWER.
15. IF NECESSARY, THE CONTRACTOR IS RESPONSIBLE FOR REPAIRING AND REGRADING ROADWAY AND ANY DISTURBED AREAS FOLLOWING INSTALLATION OF UTILITIES.
16. NO COMMERCIAL MESSAGES TO BE DISPLAYED ON TOWER
17. WATER AND SEWER SERVICES ARE NOT REQUIRED FOR THIS DEVELOPMENT
18. THE CONTRACTOR SHALL FURNISH AND INSTALL ALL MATERIALS UNLESS NOTED.
19. DETECTABLE WARNING TAPE IN TRENCHES
20. PORTABLE POTTY ON SITE 24/7 DURING CONSTRUCTION.



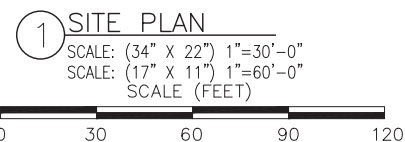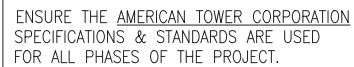

Engineer:
Celeris Group Consulting Engineers
2000 E. Lamar Blvd., Suite 550
Arlington, TX 76006
Phone: 817-446-1700
Fax: 817-460-0677
Registration No: F-13992

Electrical Engineer:
Torres Engineering Services, Inc.
8237 Delafield Dr.
Ft. Worth, TX 76131
Phone: 682-556-0848
Registration No: F-10147

[illegible]

ATC SITE #
89137

DENTON
BROADCAST

OVERALL SITE PLAN

Project number	17-10610
Date	01/31/18
Drawn by	KDR
Checked by	ZG



C01

Scale

ENSURE THE AMERICAN TOWER CORPORATION
SPECIFICATIONS & STANDARDS ARE USED
FOR ALL PHASES OF THE PROJECT.



Electrical Engineer:
Torres Engineering Services, Inc.
8237 Delafield Dr.
Ft. Worth, TX 76131
Phone: 682-556-0848
Registration No: F-10147

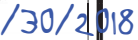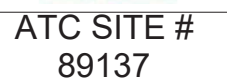[illegible]

DENTON
BROADCAST

TOWER ELEVATION /
ANTENNA ORIENTATION

Project number	17-10610
Date	01/31/18
Drawn by	KDR
Checked by	ZG

C03

Scale

Diagram illustrating the cross-section of a wall assembly, showing the following components and dimensions:

- STUD TRACK** (top)
- EXISTING DECK**
- SEALANT**
- PROVIDE ACOUSTIC INSULATION**
- 6" MET. STUDS @ 16" O.C.**
- 5/8" TYPE-X GYP. BOARD**
- STUD TRACK** (bottom)
- EXISTING CONCRETE FLOOR**
- 13'-6" TO TOP OF CEILING FIELD VERIFY** (vertical dimension)
- 6"** (horizontal dimension for the bottom stud track)

FINISHED GRADE OR GROUND COVER. MATCH SLOPE AND THICKNESS OF EXISTING.
 DETECTABLE WARNING TAPE
 COMPACTED BACKFILL W/ SATISFACTORY NATIVE OR IMPORTED SOIL
 UNDISTURBED SOIL
 COMPACTED SAND (SEE NOTE 1)
 NEW CONDUITS. REF. ELEC. FOR SIZE, TYPE AND QUANTITY
 COMPACTED SAND BED (SEE NOTE 1)

3'-0"
 6" MIN.
 TRENCH VARIES

2 UTILITY TRENCH DETAIL

SCALE: NTS



Engineer:
Celeris Group Consulting Engineers
2000 E. Lamar Blvd., Suite 550
Arlington, TX 76006
Phone: 817-446-1700
Fax: 817-460-0677
Registration No: F-13992

Electrical Engineer:
Torres Engineering Services, Inc.
8237 Delafield Dr.
Ft. Worth, TX 76131
Phone: 682-556-0848
Registration No: F-10147

STAMP:

[illegible]

ATC SITE #
89137


DENTON
BROADCAST

DETAILS




Project number	17-10610
Date	01/31/18
Drawn by	KDR
Checked by	ZG

C04

Scale

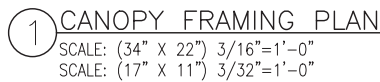

1. ALL WIDE-FLANGE BEAMS SHALL BE ASTM A-992 (FY=50 KSI), ALL TUBE COLUMNS SHALL BE ASTM A-500, GRADE B, ALL OTHER STEEL SHALL BE ASTM A-36.
2. STRUCTURAL STEEL SHALL BE DETAILED, FABRICATED, AND ERECTED IN ACCORDANCE WITH AISC SPECIFICATIONS.
3. ALL SHOP AND FIELD WELDING SHALL BE EXECUTED BY CERTIFIED WELDERS IN ACCORDANCE WITH THE LATEST EDITION OF THE AMERICAN WELDING SOCIETY SPECIFICATIONS.
4. SHOP CONNECTIONS SHALL BE WELDED UNLESS NOTED OTHERWISE. FIELD CONNECTIONS SHALL BE AS INDICATED ON THE DRAWINGS.
5. ALL ERECTION BOLTS SHALL BE ASTM A-307. ALL PERMANENT BOLTS SHALL BE ASTM A-325.
6. DESIGN OF CONNECTIONS SHALL BE PERFORMED BY THE FABRICATOR UNDER THE SUPERVISION OF A REGISTERED ENGINEER. CONNECTIONS SHALL CONFORM TO AISC SPECIFICATIONS, AND SHALL BE CAPABLE OF SUPPORTING 55% OF THE MAXIMUM LOAD OF THE MEMBER FOR THE SPAN SHOWN AND THE MATERIAL SPECIFIED IN THE AISC HANDBOOK, NINTH EDITION.
7. ALL WELDS SHALL BE PERFORMED USING E70 ELECTRODES. ALL FILLET WELDS SHALL BE $\frac{1}{4}$ " UNLESS OTHERWISE NOTED.
8. ALL STRUCTURAL STEEL SHALL BE HOT-DIPPED GALVANIZED.

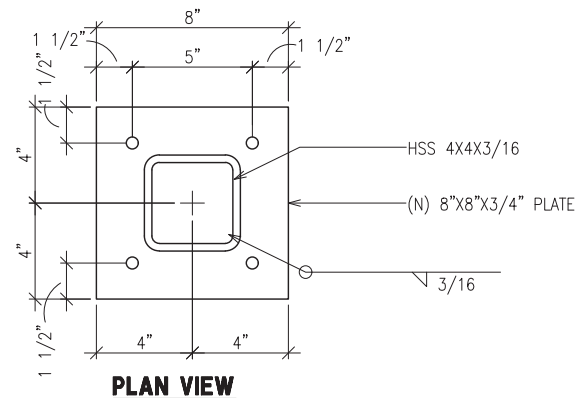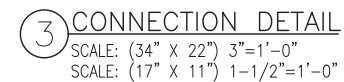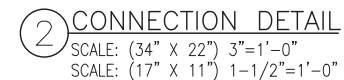

4 BASE PLATE DETAIL
SCALE: NTS



NOTES: BY REFERENCE ○

- 1 PROVIDE 3#600, 1#2G TYPE THWN IN 3" CONDUIT (IMC ABOVE GRADE, SCHED. 40 PVC BELOW GRADE).
- 2 NEW 400A MCB 277/480V, 3P, 4W PANEL "MP"
- 3 REFER TO GROUND ROD WITH ACCESS AREA DETAIL 2/E04.
- 4 5/8" DIAMETER X 10' COPPER CLAD GROUND RODS. DRIVE TOP TO 18" BELOW SURFACE. INSTALL GROUND ROD INSPECTION PORT (RE: 2/E04).
- 5 GROUNDING ELECTRODE CONDUCTOR (#1/0 CU) IN 1" PROTECTIVE CONDUIT.
- 6 NEW 400A 3Ø,4W NEMA 3R DEMAND METER BY ELECTRICAL CONTRACTOR.
- 7 NEW 400A SERVICE ENTRANCE RATED FUSED 1Ø3W 480V DISCONNECT SWITCH IN NEMA 3R ENCLOSURE WITH COPPER SOLID NEUTRAL AND GROUNDING BAR.
- 8 NEW SQUARE D AMP MCB 120/208V 3P 4W NQOD 42SP PANEL BOARD "EQ" W/ MAIN CIRCUIT BREAKER.
- 9 NEW SQUARE D 225 AMP MCB 120/208V 3P 4W NQOD 42SP PANEL BOARD "LA" W/ MAIN CIRCUIT BREAKER.

- 10 NEW 225 KVA TRANSFORMER 480V DELTA PRIMARY, 120/208V WYE SECONDARY, 3PH, 4W
- 11 PROVIDE 3#1/0, #6G, CONDUCTORS IN 2" CONDUIT
- 12 PROVIDE 4#4/0, #4G CONDUCTORS IN 2" CONDUIT
- 13 PROVIDE 4#4/0, #4G CONDUCTORS IN 2" CONDUIT
- 14 PROVIDE 3#600 TYPE THWN CONDUCTORS IN 3" CONDUIT


SYMBOLS LIST AND ABBREVIATIONS

	DIRECT BURIED BARE GROUND WIRE		
	UNDERGROUND ELECTRICAL CONDUIT AND FEEDER		
	UNDERGROUND TELEPHONE CO. CONDUIT TO TELCO DEMARK POINT		
	GROUNDING RING		
	CONNECTION (CADWELD OR EXOTHERMIC WELD TO STRUCTURE OR DEVICE		
	GROUNDING PORT, SEE DETAIL 2 SHEET E04		GROUND POINT SEE GROUNDING PLAN
	CONNECTION TO GROUND RING OR GROUND ROD. EXOTHERMIC WELD OR AS REQUIRED BY AUTHORITY HAVING JURISDICTION		
	PULL BOX NOMINAL 24"x24"x36" DEEP (WITH TRAFFIC LID WHERE VEHICULAR TRAFFIC IS LIKELY)		
X II	INDICATES 2 HOT, 1 NEUTRAL, & 1 GROUND IN CONDUIT		
A.H.J.	AUTHORITY HAVING JURISDICTION		
CM	CONSTRUCTION MANAGER OR AGENT FOR TILLMAN INFRASTRUCTURE		

DENTON													
PANEL LOCATION:				MP		MAIN SIZE & TYPE:				400 A MCB			
NEMA TYPE		3R											
INTERRUPTING RATING (AIC)		Match Avail.						VOLTAGE:		277/480/3PH/4W			
CKT	T	SERVES	AMPS POLES	LOAD (VA)	PHASE LOAD (VA)			LOAD (VA)	AMPS POLES	SERVES	T	CKT	
					A	B	C						
1	G	TRANSFORMER TA	125/3	25000	77200			52200	225/3	PANEL EG	G	2	
3	G	--	--	25000		77200		52200	--	--	G	4	
5	G	--	--	25000			77200	52200	--	--	G	6	
7		SPACE								SPACE		8	
9		SPACE								SPACE		10	
11		SPACE								SPACE		12	
13		SPACE								SPACE		14	
15		SPACE								SPACE		16	
17		SPACE								SPACE		18	
TOTAL					77200	77200	77200						
TOTAL LOAD (KVA)								232					
TOTAL LOAD (AMPS)								279					

DENTON														
PANEL LOCATION:						LA		MAIN SIZE & TYPE:				225 A MCB		
NEMA TYPE			3R											
			10K					VOLTAGE:				120/208/3PH/4W		
INTERRUPTING RATING (AIC)														
CKT	T	SERVES	AMPS	LOAD (VA)	PHASE LOAD (VA)			LOAD (VA)	AMPS	POLES	SERVES	T	CKT	
					A	B	C							
1	C	A/C UNIT		70/3	7000	7500			500	20/1	PUMP CONTROLS	G	2	
3	C	--	--	7000			7500		500	20/1	RF SWITCHES	G	4	
5	C	--	--	7000				7500	500	20/1	RF SWITCH CONTROLLER	G	6	
7	C	A/C UNIT		70/3	7000	7500			500	20/1	RF FILTER BLOWERS	G	8	
9	C	--	--	7000			8000		1000	20/1	EQUIPMENT RACK	G	10	
11	C	--	--	7000				7000					12	
13	L	ROOM LIGHTS		20/1	1200	1200							14	
15	R	RECEPTACLES		20/1	540		540						16	
17	R	RECEPTACLES		20/1	540			540					18	
19													20	
21													22	
23													24	
25													26	
27													28	
29													30	
31													32	
33													34	
35													36	
37													38	
39													40	
41													42	
					TOTAL	16200	18040	15040						
					TOTAL LOAD (KVA)				47					
					TOTAL LOAD (AMPS)				131					

DENTON													
PANEL LOCATION:						MAIN SIZE & TYPE:					225 A MCB		
NEMA TYPE			3R			EQ					277/480/5PH/4NB		
INTERRUPTING RATING (AIC)			Match Avail.			VOLTAGE:							
CKT	T	SERVICES	POLES	LOAD (VA)	PHASE LOAD (VA)			LOAD (VA)	AMPS	POLES	SERVICES	T	CKT
					A	B	C						
1	G	PARALLAX TRANSMITTER	30/3	15000	15700			700	20/3		STANDBY PUMP	G	2
3	G	--	--	15000		15700		700	--		--	G	4
5	G	--	--	15000			15700	700	--		--	G	6
7	G	HEAT EXCH-ANGER	20/3	1000	1700			700	20/3		STANDBY PUMP	G	8
9	G	--	--	1000		1700		700	--		--	G	10
11	G	--	--	1000			1700	700	--		--	G	12
13	G	MAIN PUMP	20/3	700	15700			15000			PARALLAX TRANSMITTER	G	14
15	G	--	--	700		15700		15000	--		--	G	16
17	G	--	--	700			15700	15000	--		--	G	18
19	G	PARALLAX TRANSMITTER	30/3	15000	18000			1000			HEAT EXCHANGER	G	20
21	G	--	--	15000		16000		1000	--		--	G	22
23	G	--	--	15000			18000	1000	--		--	G	24
25	G	HEAT EXCH-ANGER	20/3	1000	1700			700			MAIN PUMP	G	26
27	G	--	--	1000		1700		700	--		--	G	28
29	G	--	--	1000			1700	700	--		--	G	30
31	G	MAIN PUMP	20/3	700	1400			700			STANDBY PUMP	G	32
33	G	--	--	700		1400		700	--		--	G	34
35	G	--	--	700			1400	700	--		--	G	36
37		SPACE									SPACE		38
39		SPACE									SPACE		40
41		SPACE									SPACE		42
TOTAL					52200	52200	52200						
TOTAL LOAD (KVA)								157					
TOTAL LOAD (AMPS)								188					

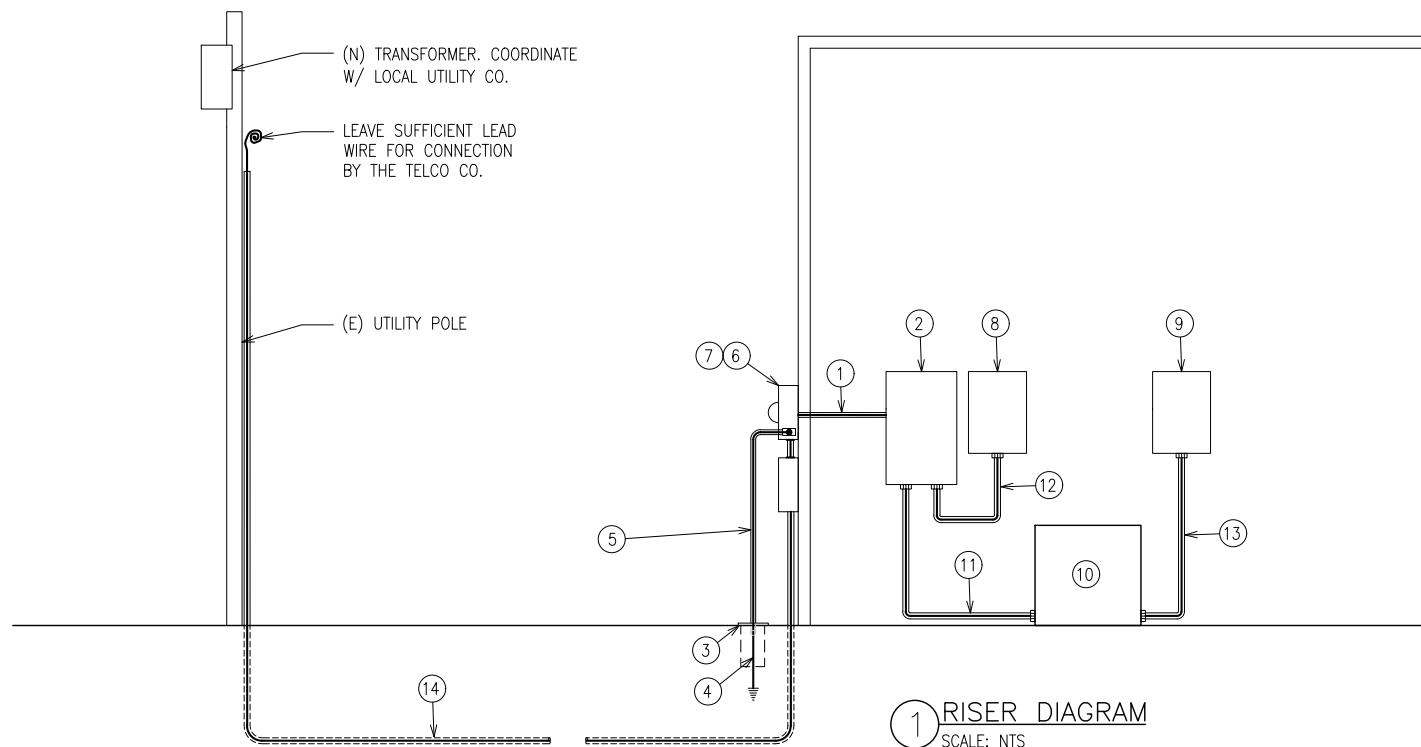


Celeris Group Consulting Engineers
2000 E. Lamar Blvd., Suite 550
Arlington, TX 76006
Phone: 817-446-1700
Fax: 817-460-0677
www.celerisgroup.com

Engineer:
Celeris Group Consulting Engineers
2000 E. Lamar Blvd., Suite 550
Arlington, TX 76006
Phone: 817-446-1700
Fax: 817-460-0677
Registration No: F-13992

Electrical Engineer:
Torres Engineering Services, Inc.
8237 Delafield Dr.
Ft. Worth, TX 76131
Phone: 682-556-0848
Registration No: F-10147

STAMP:

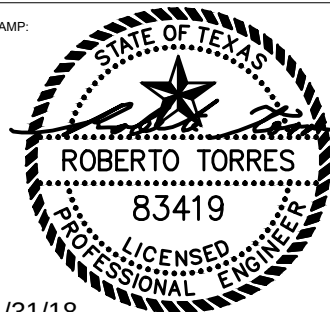[illegible]

ATC SITE #
89137

DENTON
BROADCAST

ELECTRICAL RISER DIAGRAM


Project number	17-10610
----------------	----------

Date	01/31/18
------	----------

Drawn by KDR


E02

Scale

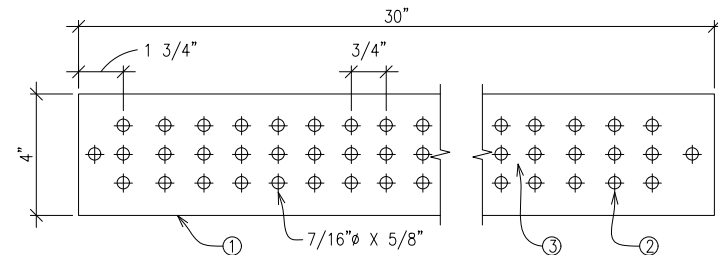


1. TINNED COPPER GROUND BUSS BAR, 1/4"x4"x30", WITH NON-INSULATED MOUNTING KIT OR EQUIVALENT.
2. GROUND BAR SHALL BE SIZED TO ACCOMMODATE ALL GROUNDING CONNECTIONS REQUIRED PLUS PROVIDE 50% SPARE CAPACITY
3. APPLY CONDUCTIVE LUBRICANT (NO-OX COMPOUND OR APPROVED EQUIVALENT) TO EXPOSED AREA OF GROUND BAR.


1 MASTER GROUND BAR DETAIL
SCALE: NTS

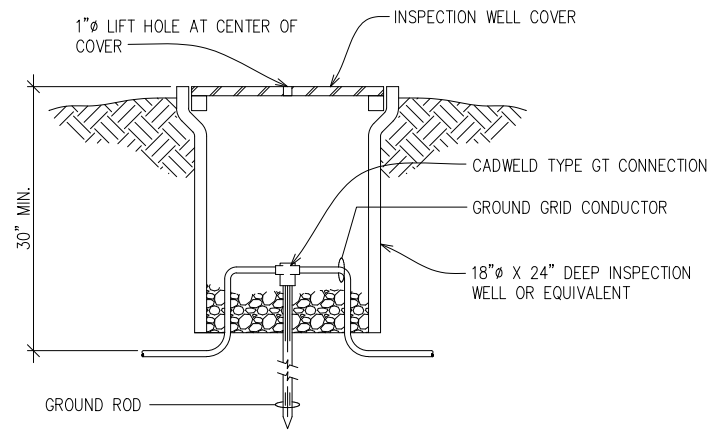


2 INSPECTION WELL DETAIL
SCALE: NTS

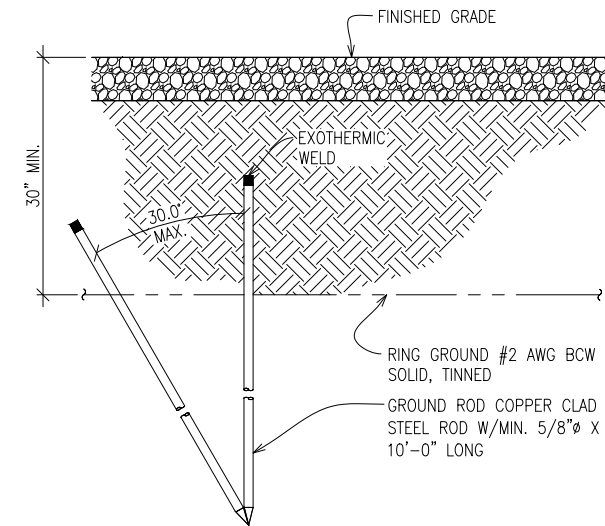


3 GROUND ROD DETAIL
SCALE: NTS

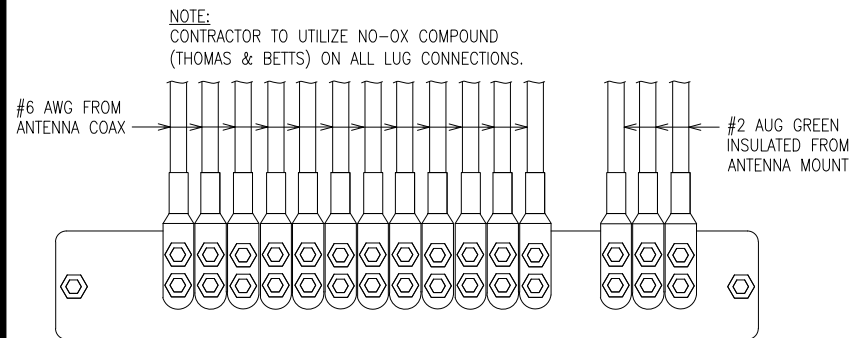


4 UPPER GROUND BAR DETAIL
SCALE: NTS

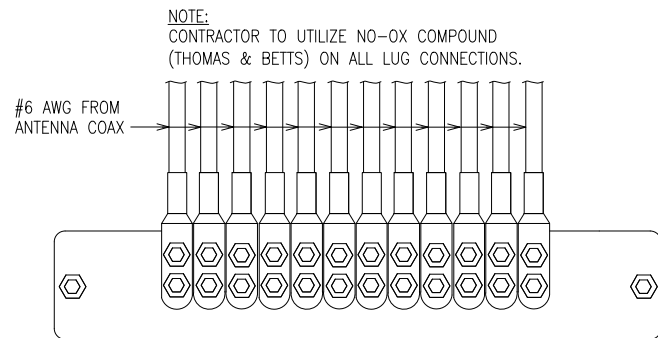

5 MIDDLE GROUND BAR DETAIL (IF REQUIRED)
SCALE: NTS

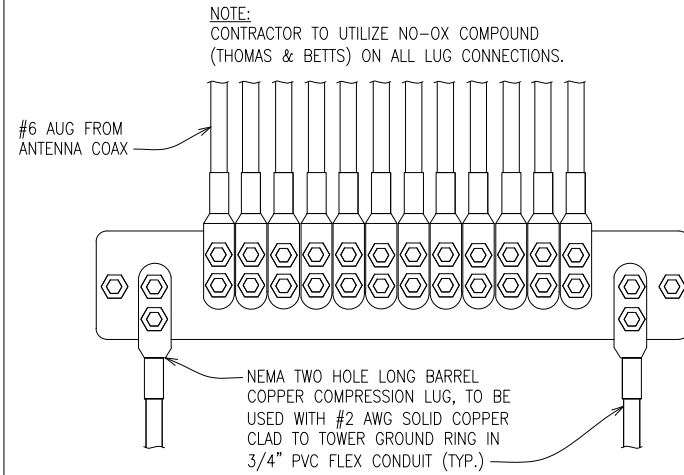

6 LOWER GROUND BAR DETAIL
SCALE: NTS

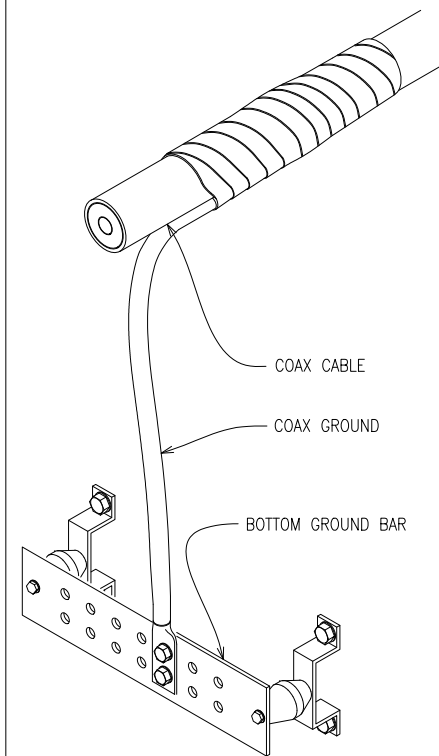

7 COAX GROUNDING DETAIL
SCALE: NTS




Celeris Group Consulting Engineers
2000 E. Lamar Blvd., Suite 550
Arlington, TX 76006
Phone: 817-446-1700
Fax: 817-460-0677
www.celerisgroup.com

Engineer:
Celeris Group Consulting Engineers
2000 E. Lamar Blvd., Suite 550
Arlington, TX 76006
Phone: 817-446-1700
Fax: 817-460-0677
Registration No: F-13992

Electrical Engineer:
Torres Engineering Services, Inc.
8237 Delafield Dr.
Ft. Worth, TX 76131
Phone: 682-556-0848
Registration No: F-10147

STAMP:

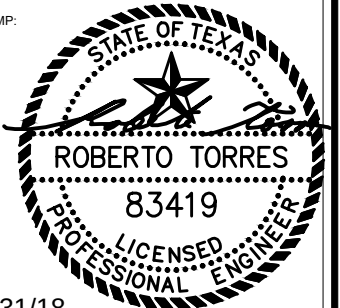

1/31/18

[illegible]

ATC SITE #
89137

DENTON
BROADCAST

ELECTRICAL DETAILS

Project number	17-10610
----------------	----------

Date	01/31/18
------	----------

Drawn by	KDR
----------	-----

Checked by	ZG
------------	----

E04

Scale



Scale

