


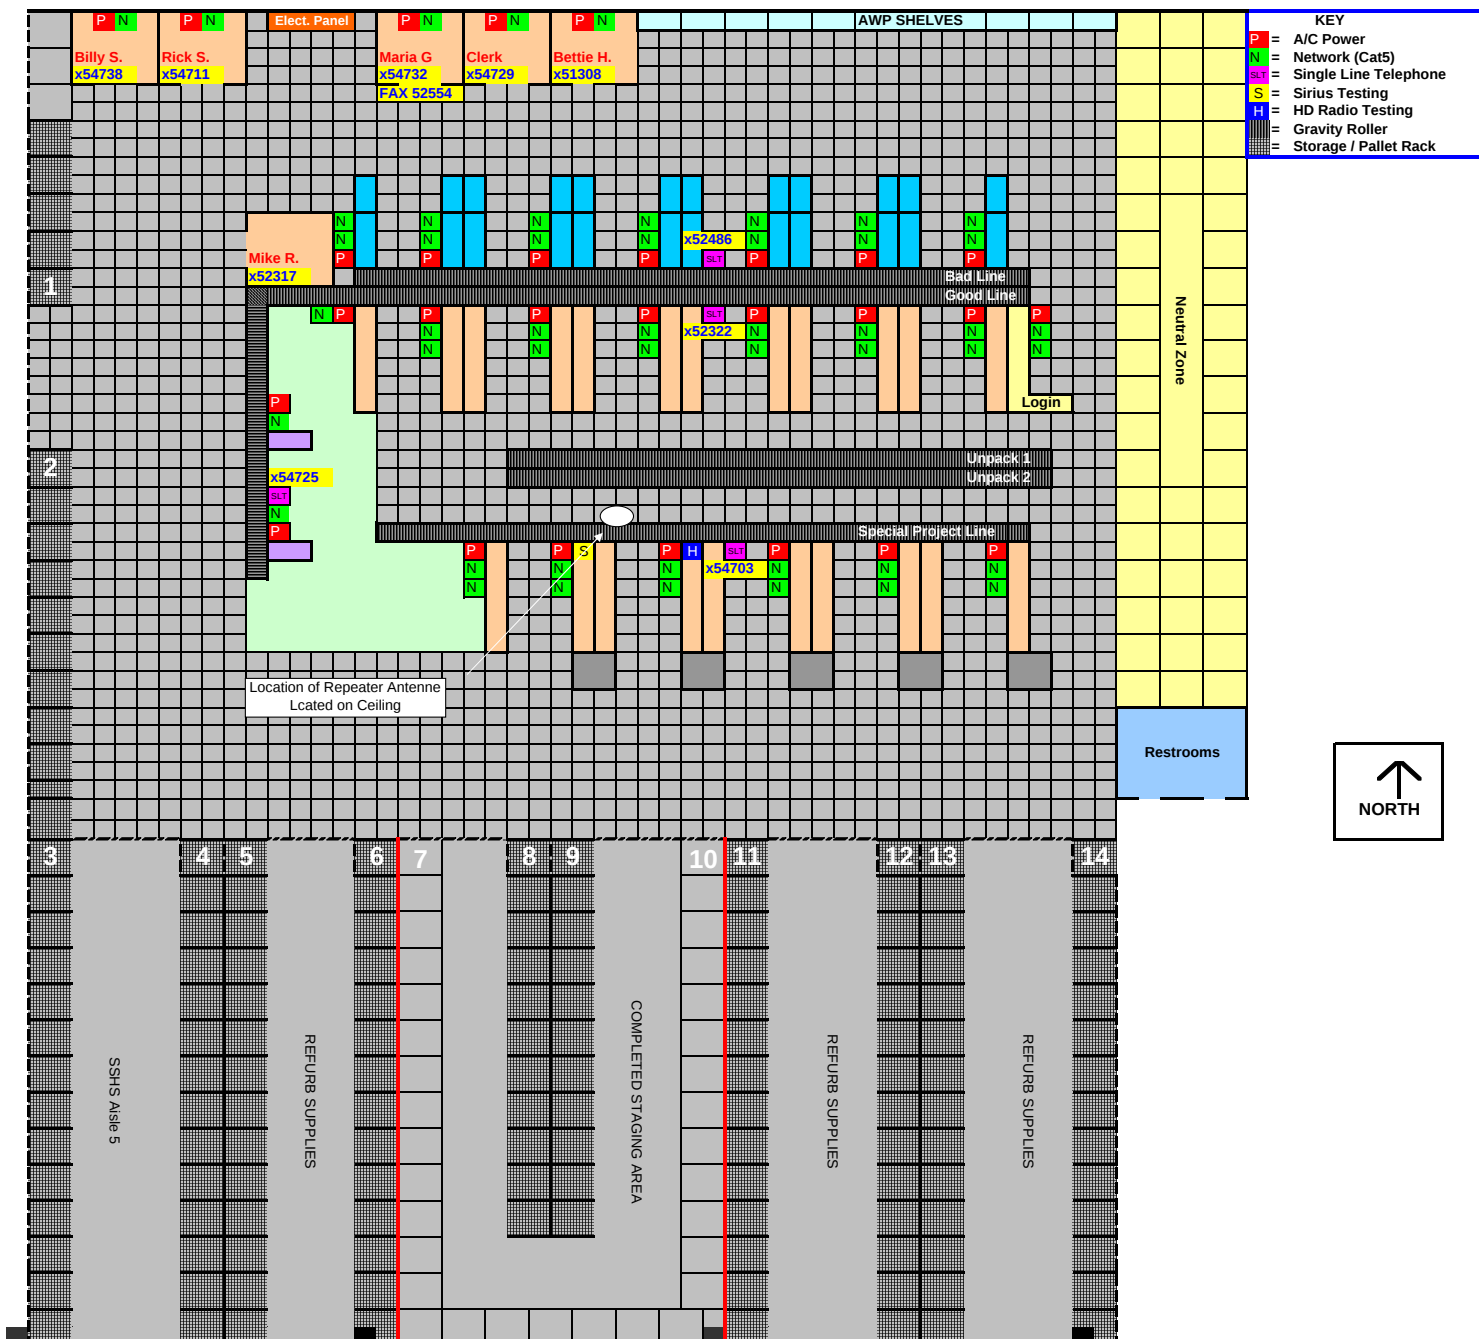

NOTES:

- > Each square on this sheet represents approximately 2 feet.
- > At least 5 additional rows of fluorescent lighting will be needed, in between and matching, the current lighting lengths in the Refrub area. (~90'
- > Additional fluorescent fixtures need to be dropped above the (5) cubicles.
- > The storage racks along the north wall in the Refrub area need to be removed.
- > The northern section of storage rack 1 needs to be removed.
- > Storage racks 2, 3, & 4, can be left in their current configuration.
- > Storage racks 5, 6, 8, 9, 11, 12, 13, & 14, need to be reconfigured for forklift usage.
- > Storage racks 4&5, and 12&13, need to be spaced apart from each other to accomodate standard pallet sizes.
- > Storage racks 7 & 10 need to be removed.
- > Storage racks 8 & 9 need to be shortened to ~44 feet length, and spaced apart to accomodate standard pallet sizes.
- > The red outlined area surrounding the center section of storage racking, indicates a chain link fence.