

PROOF OF CONCEPT ILLUSTRATION - OUTDOOR ANTENNA

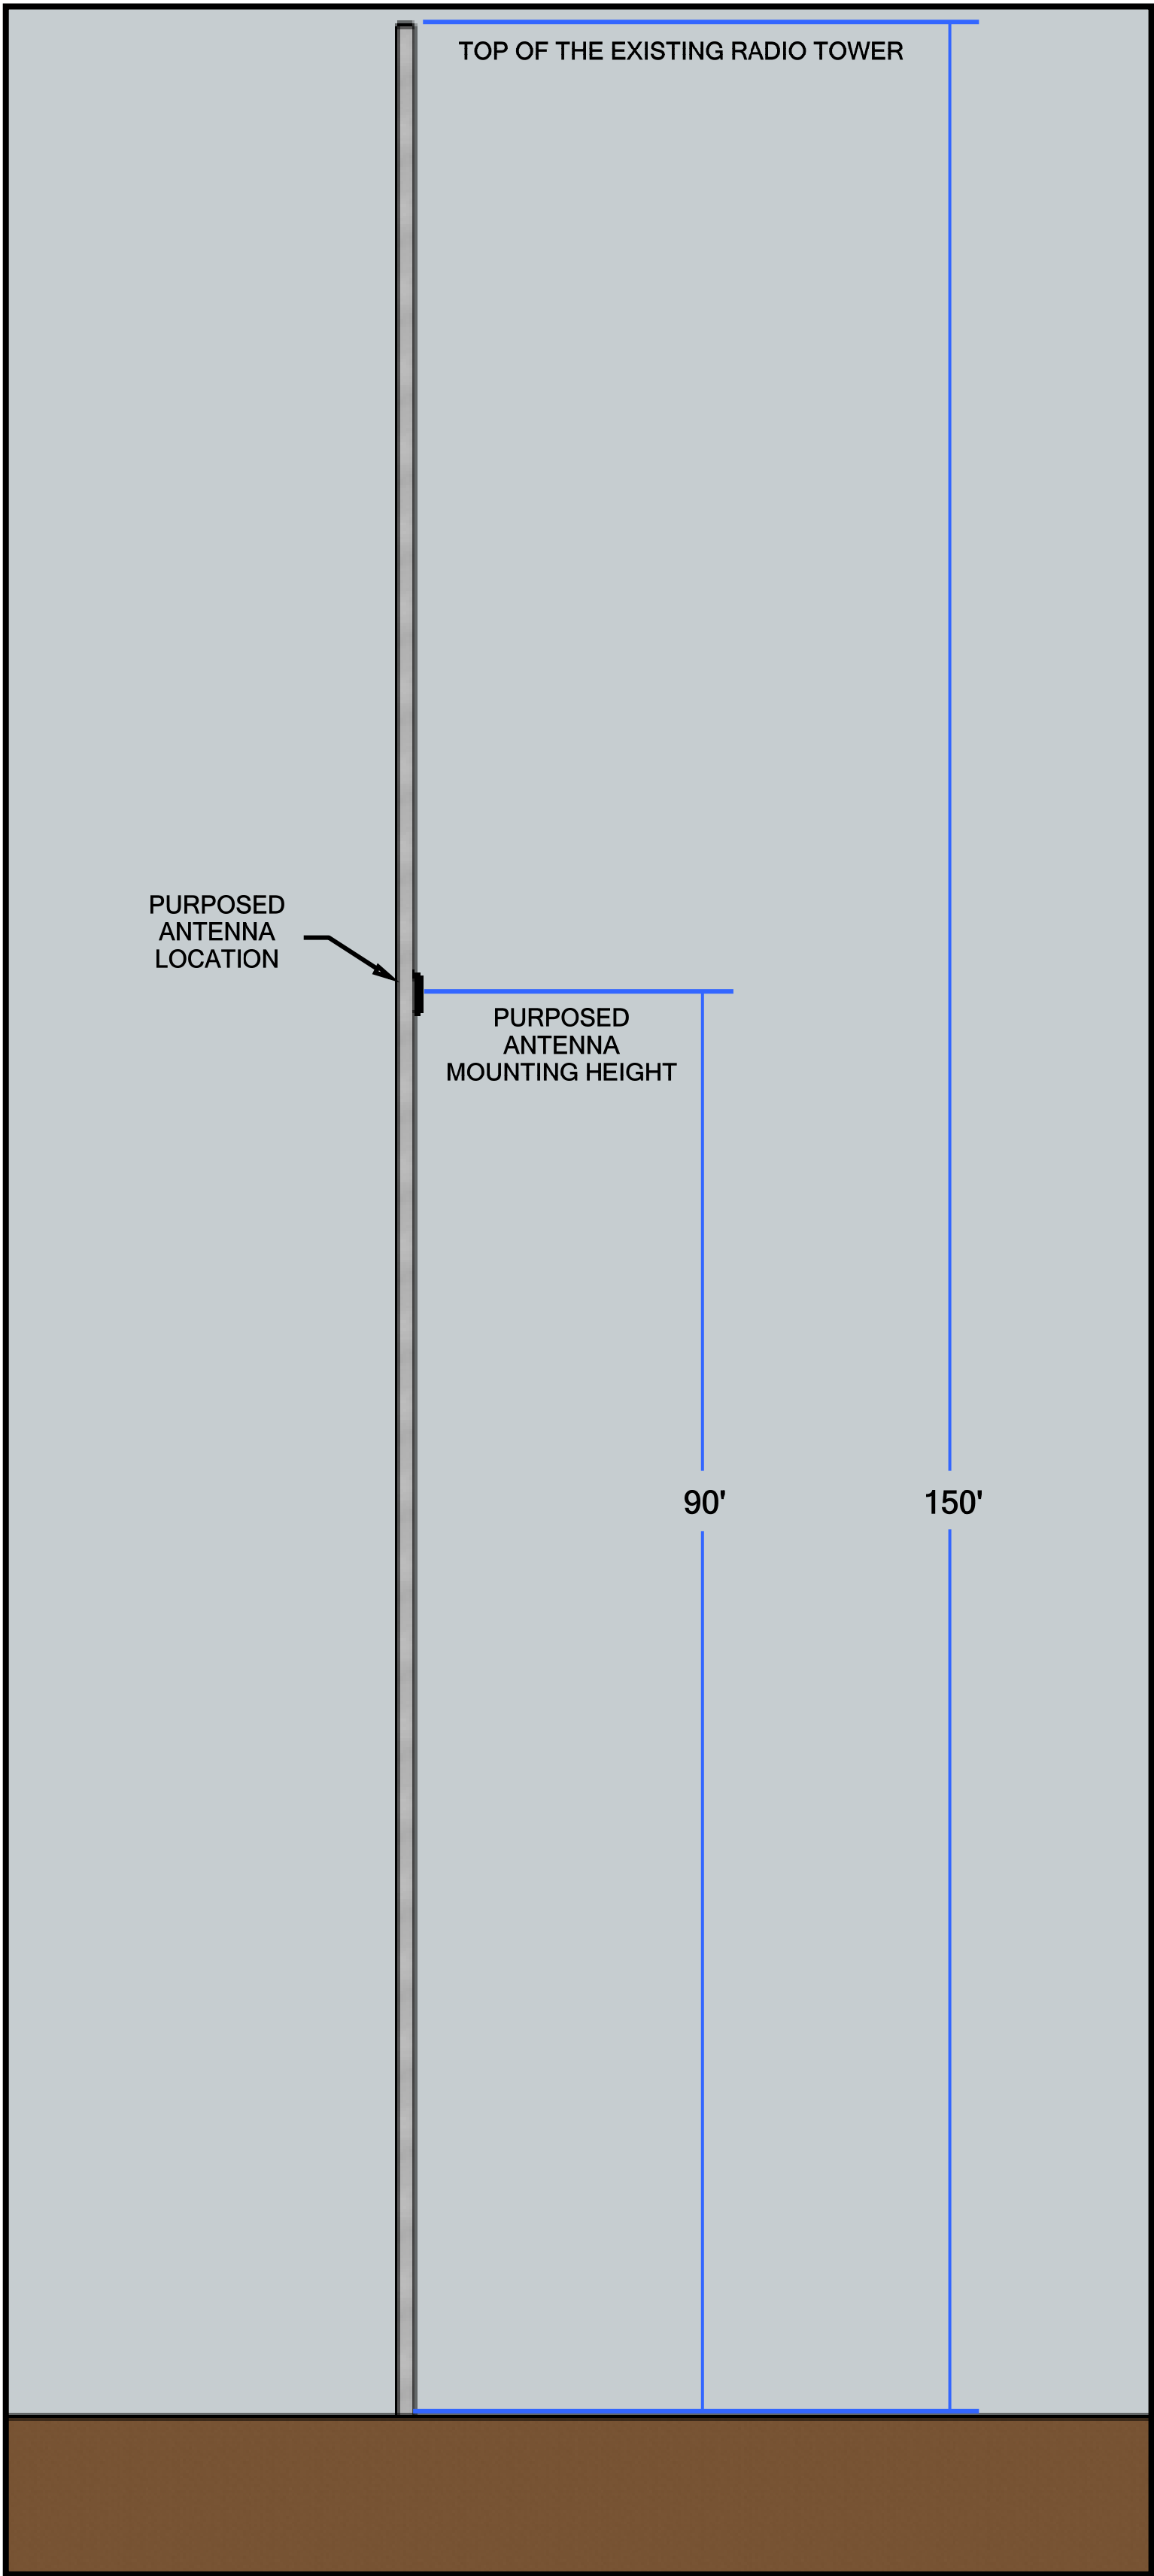


FIGURE #1: ELEVATION RENDERING OF EXISTING RADIO TOWER & PURPOSED ANTENNA LOCATION

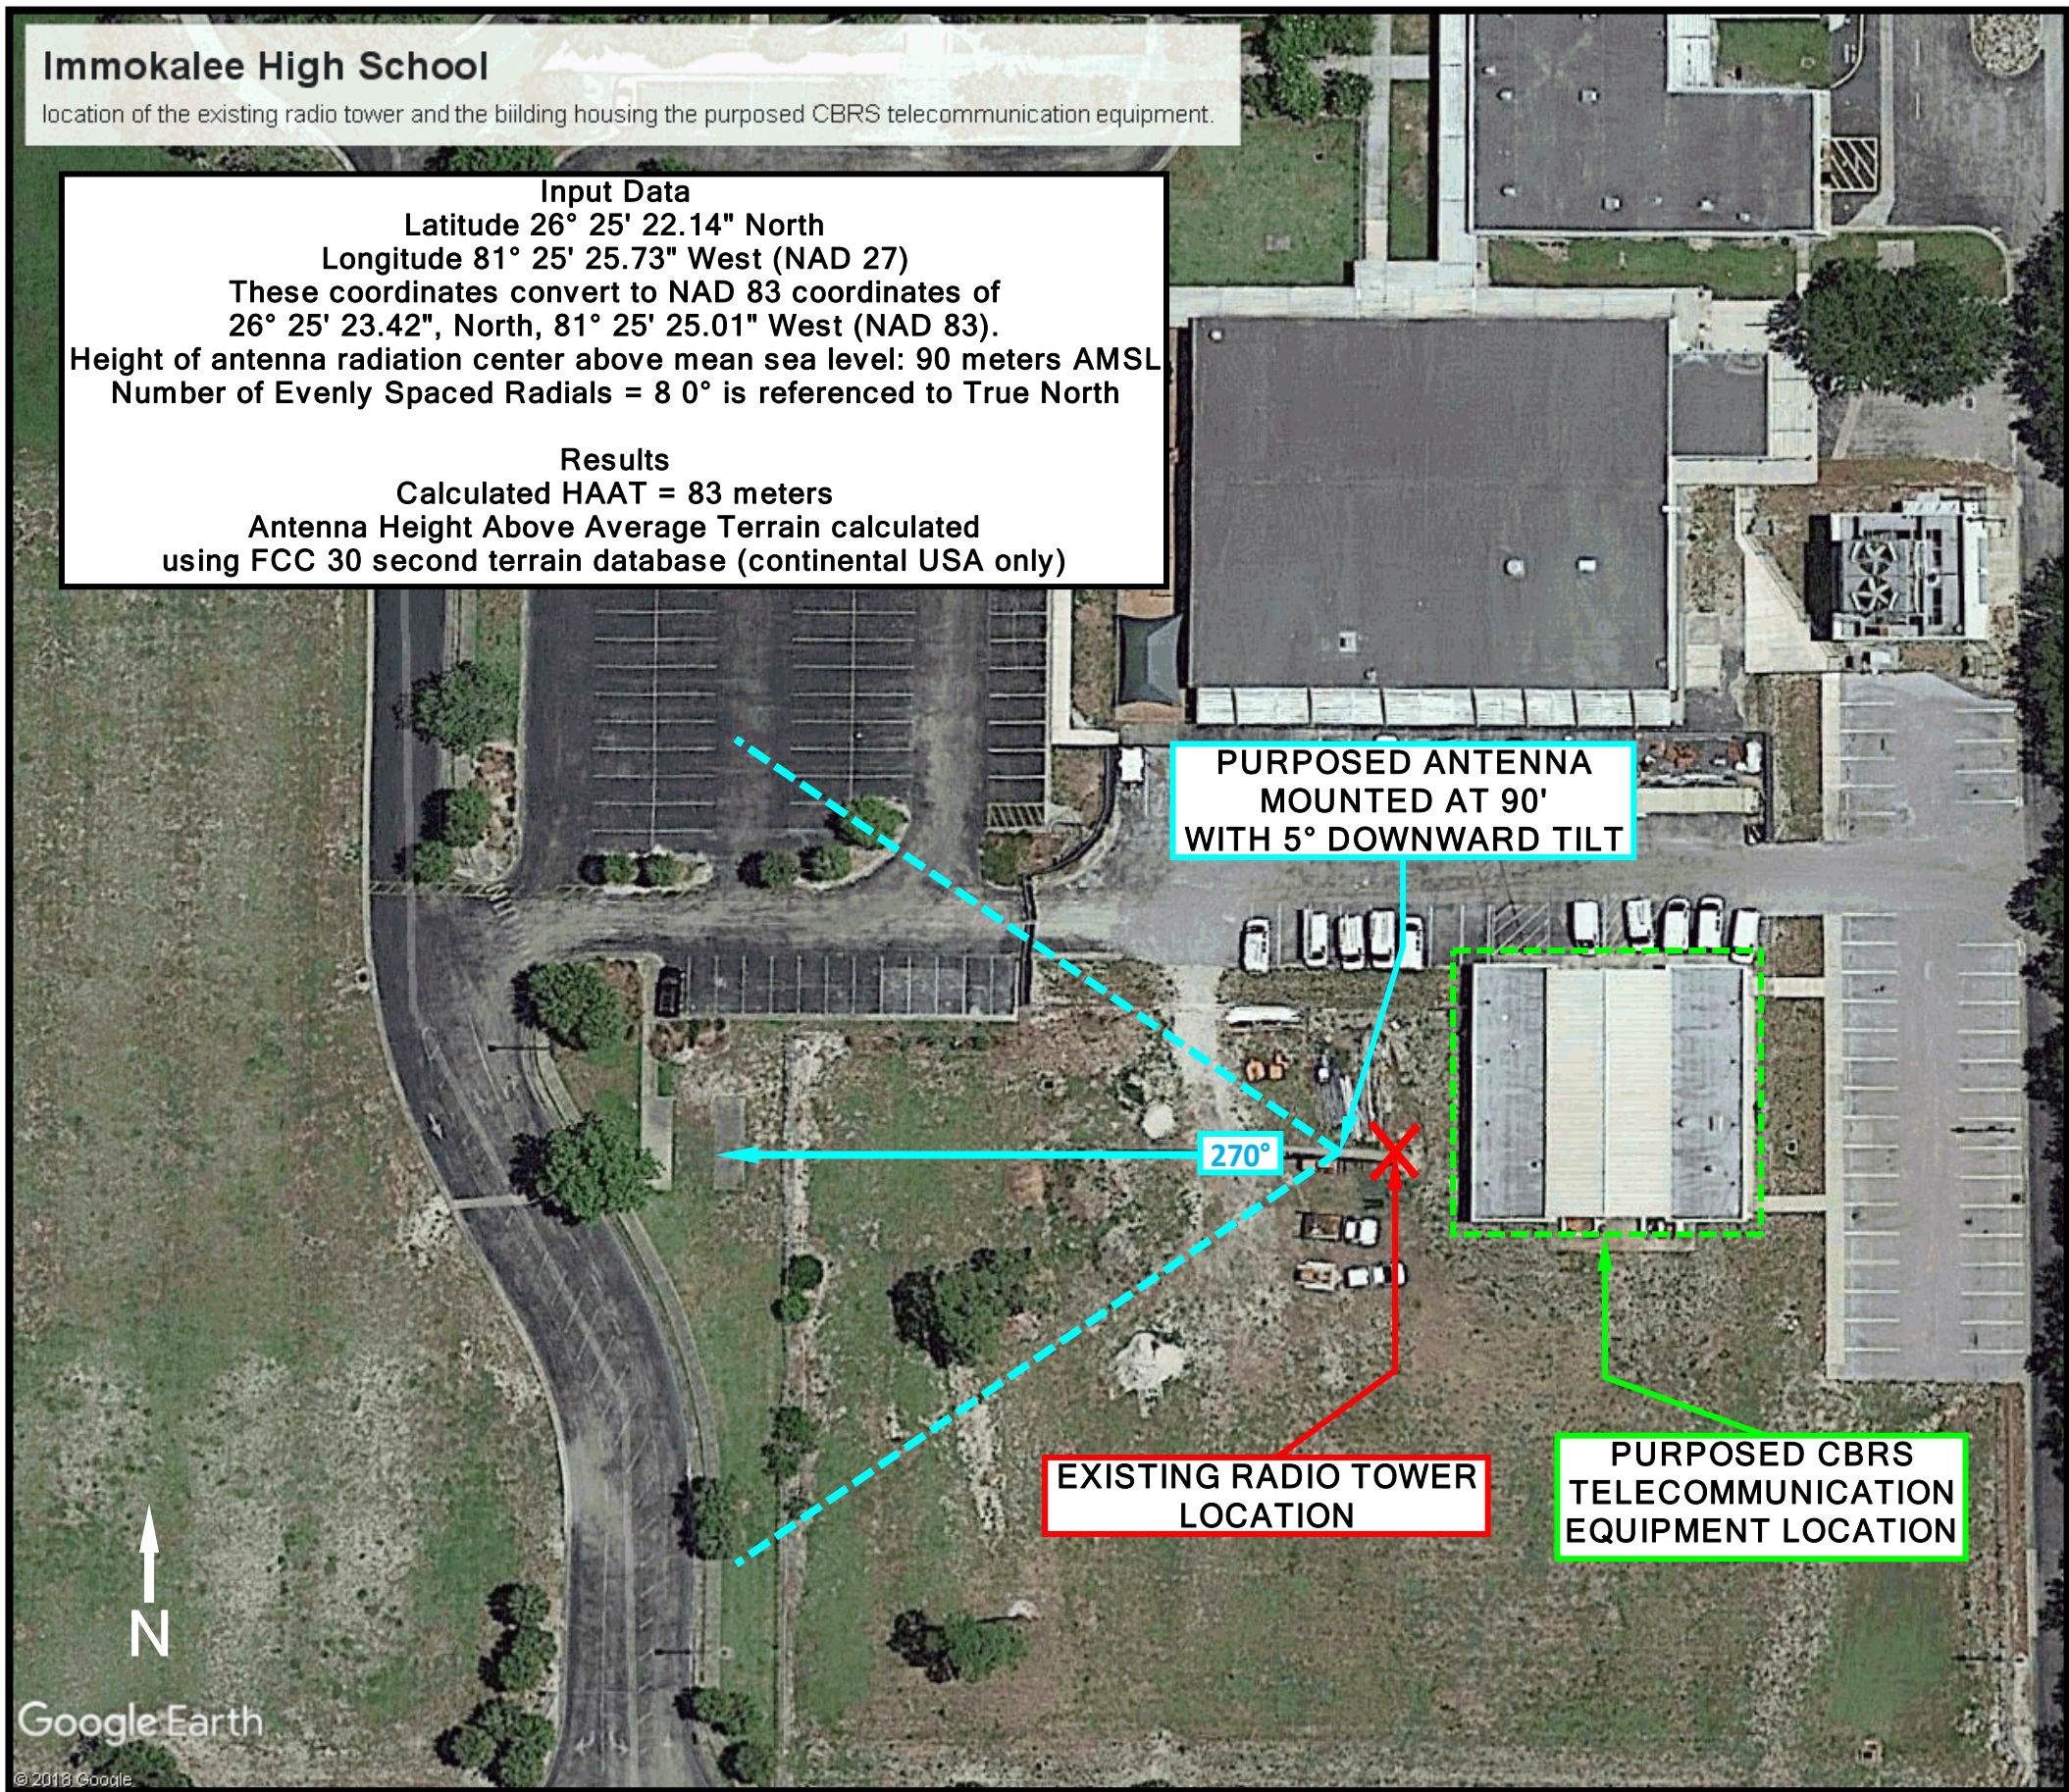


FIGURE #5: SATELLITE IMAGE OF RADIO TOWER & CBRS EQUIPMENT LOCATION

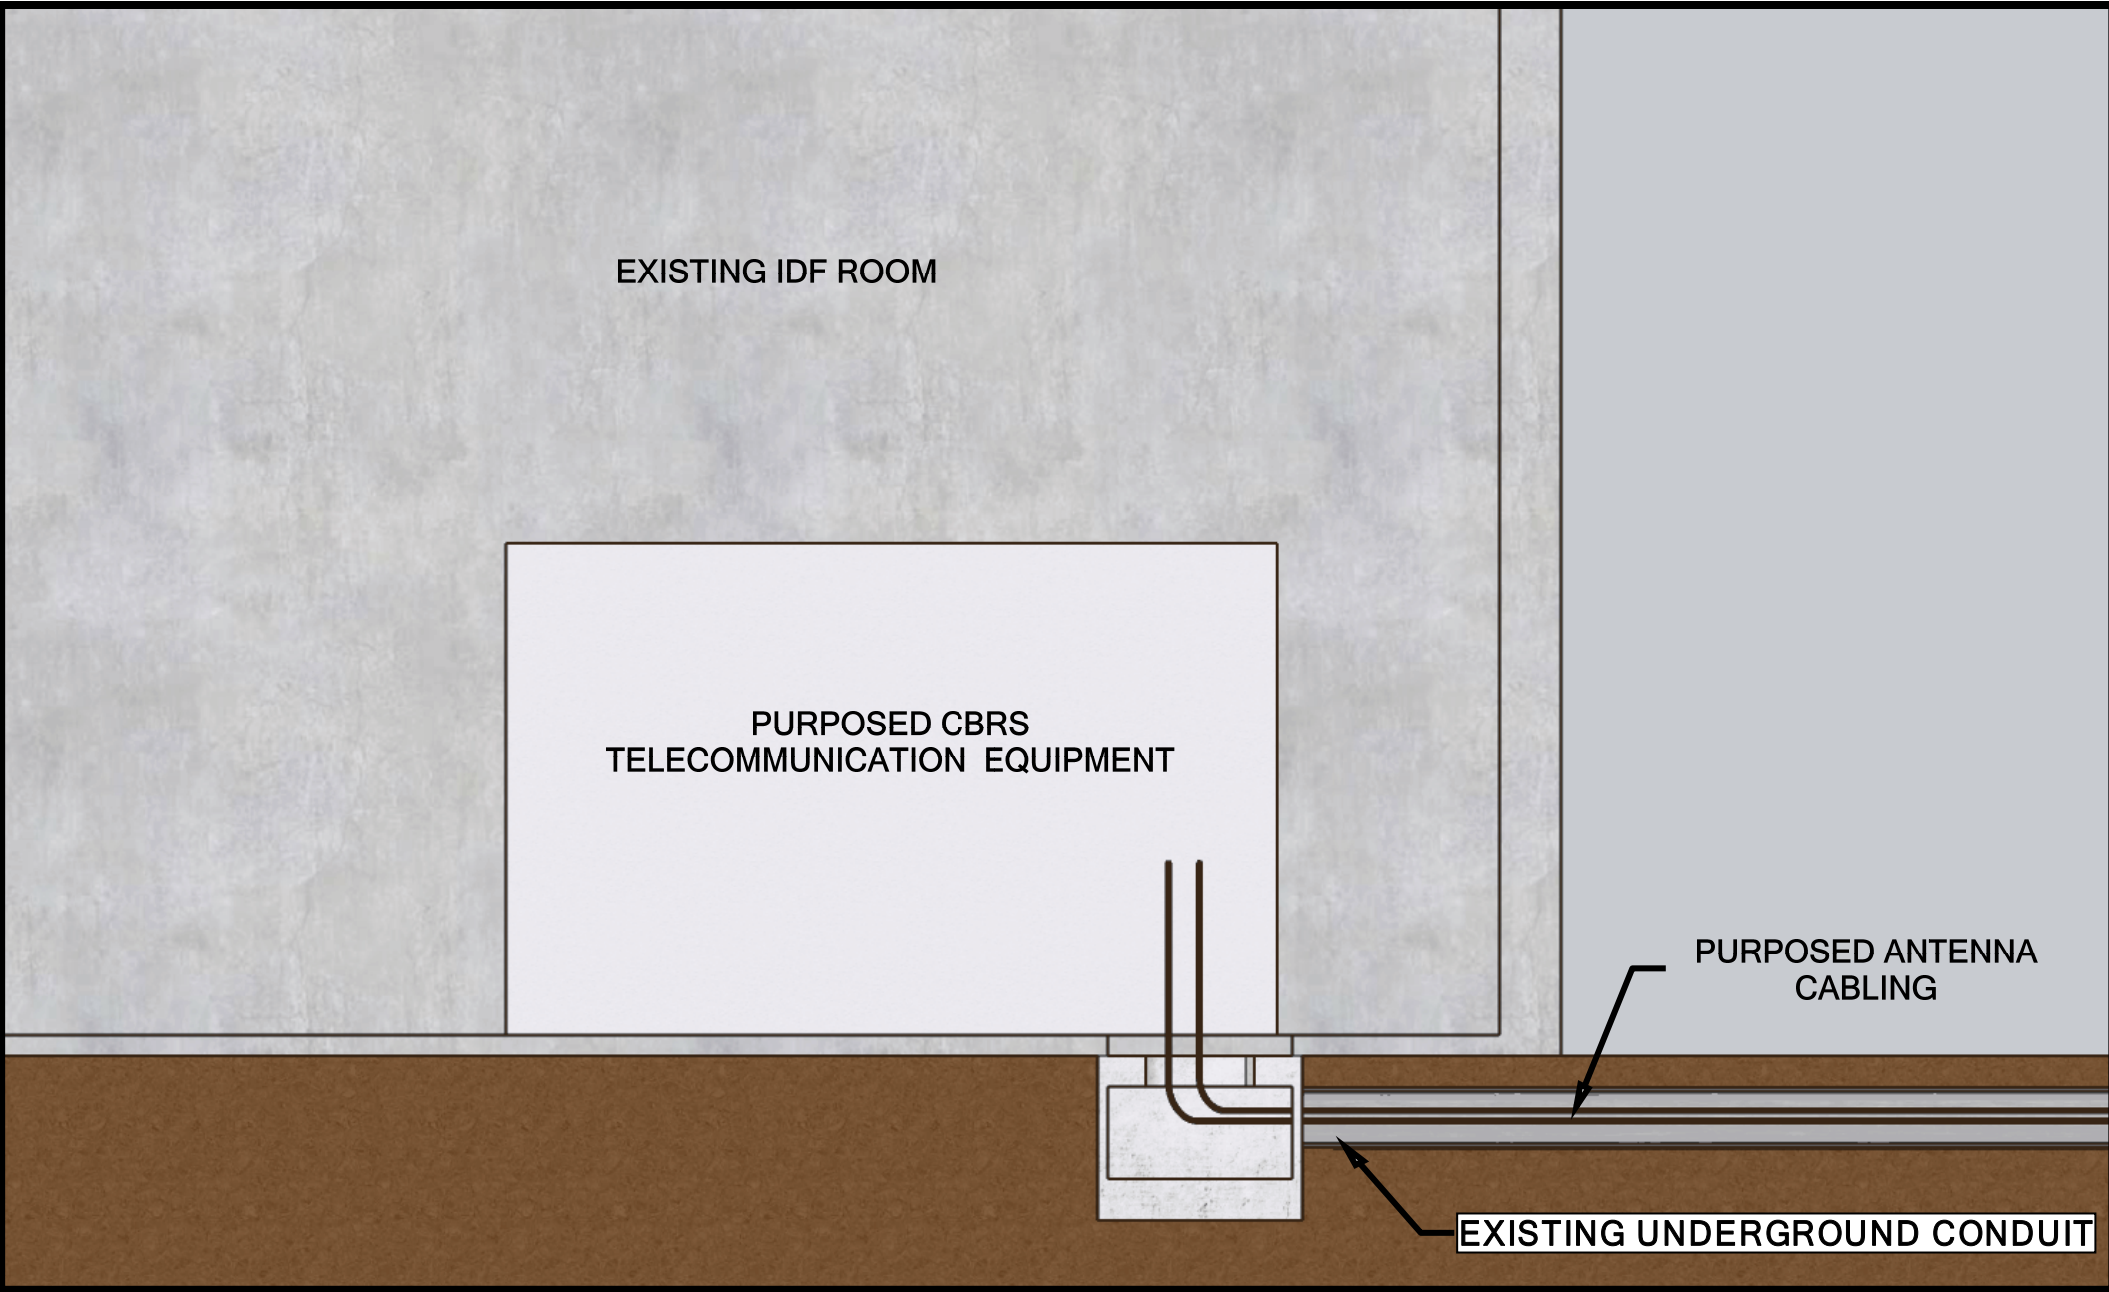


FIGURE #2: PURPOSED LOCATION FOR CBRS TELECOMMUNICATION EQUIPMENT & EXISTING CONDUIT FOR PURPOSED ANTENNA CABLING PATHWAY

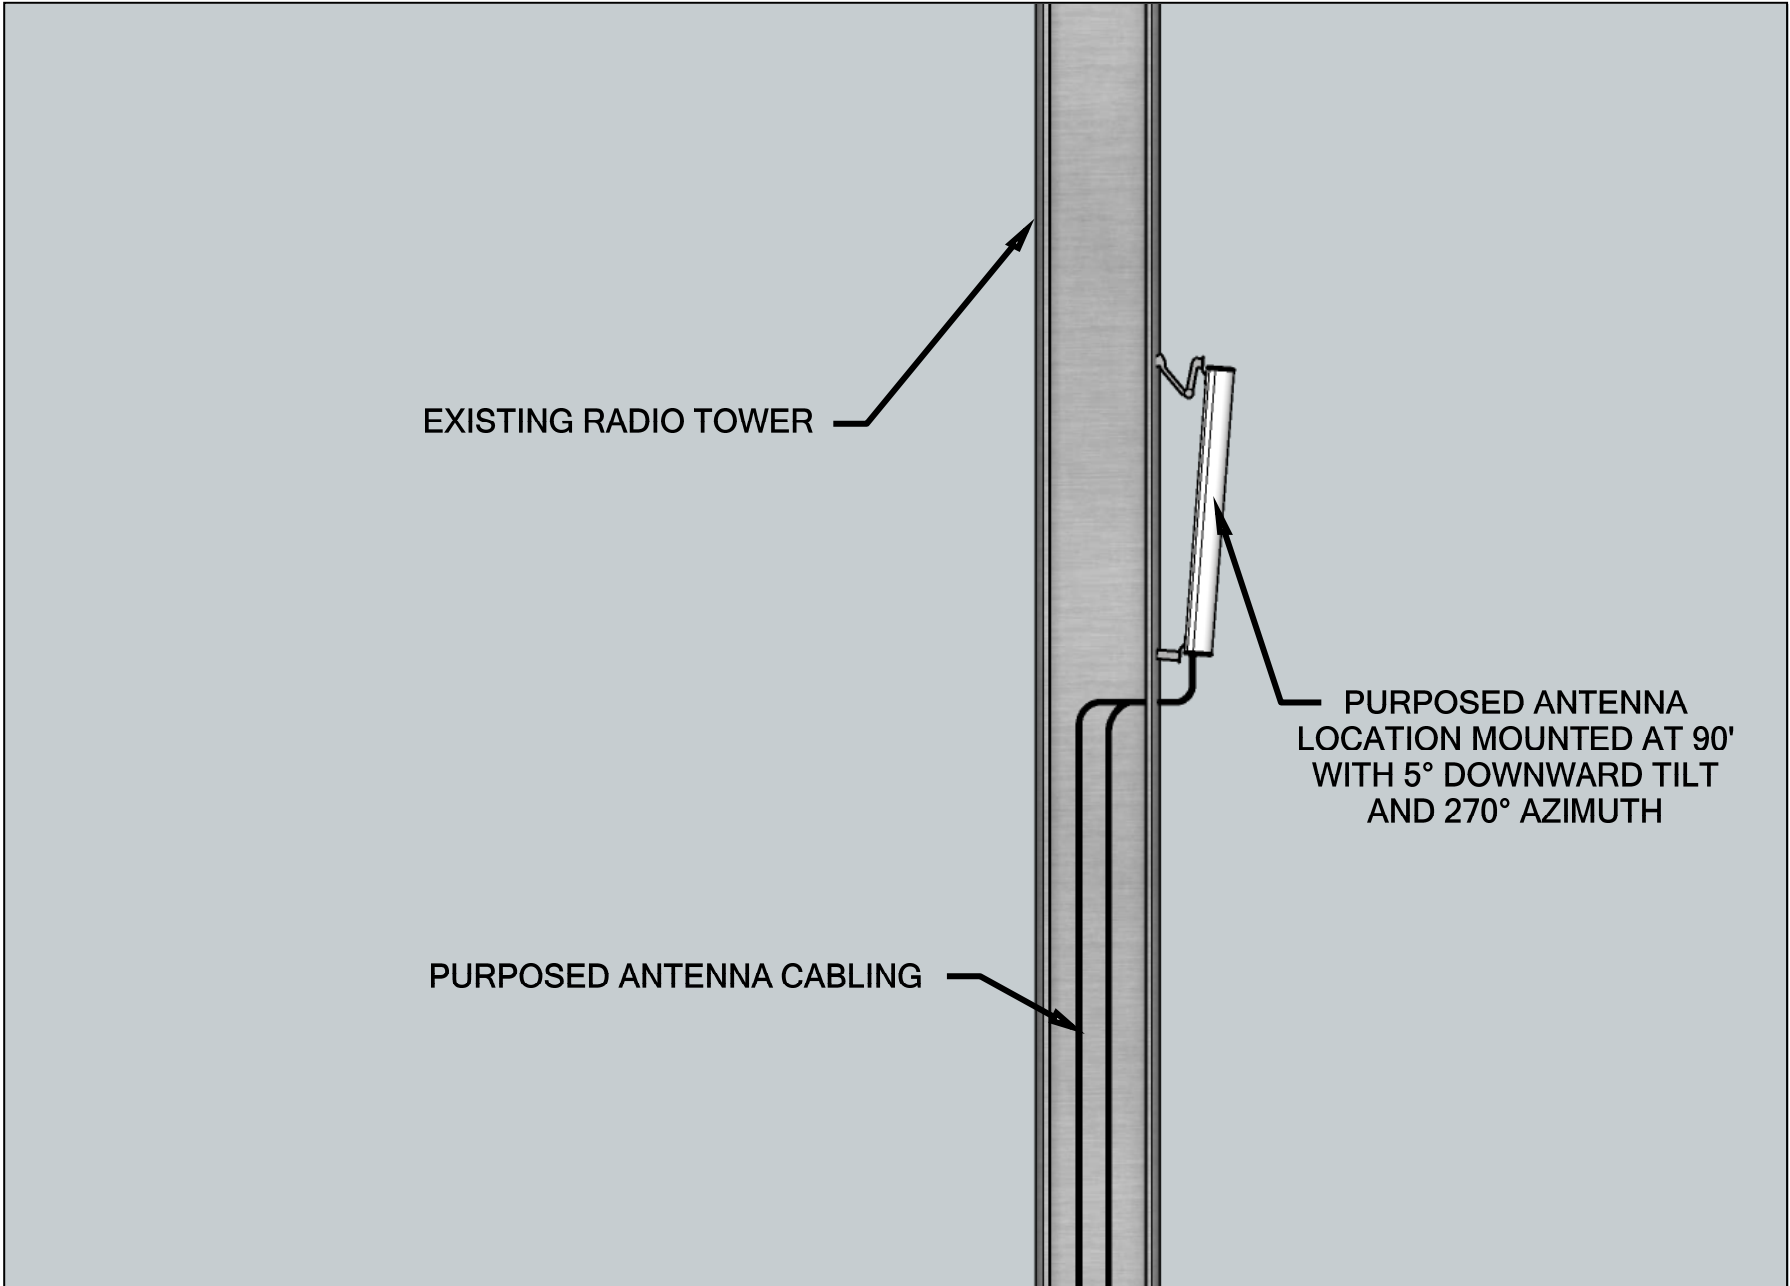


FIGURE #4: PURPOSED ANTENNA MOUNTING LOCATION

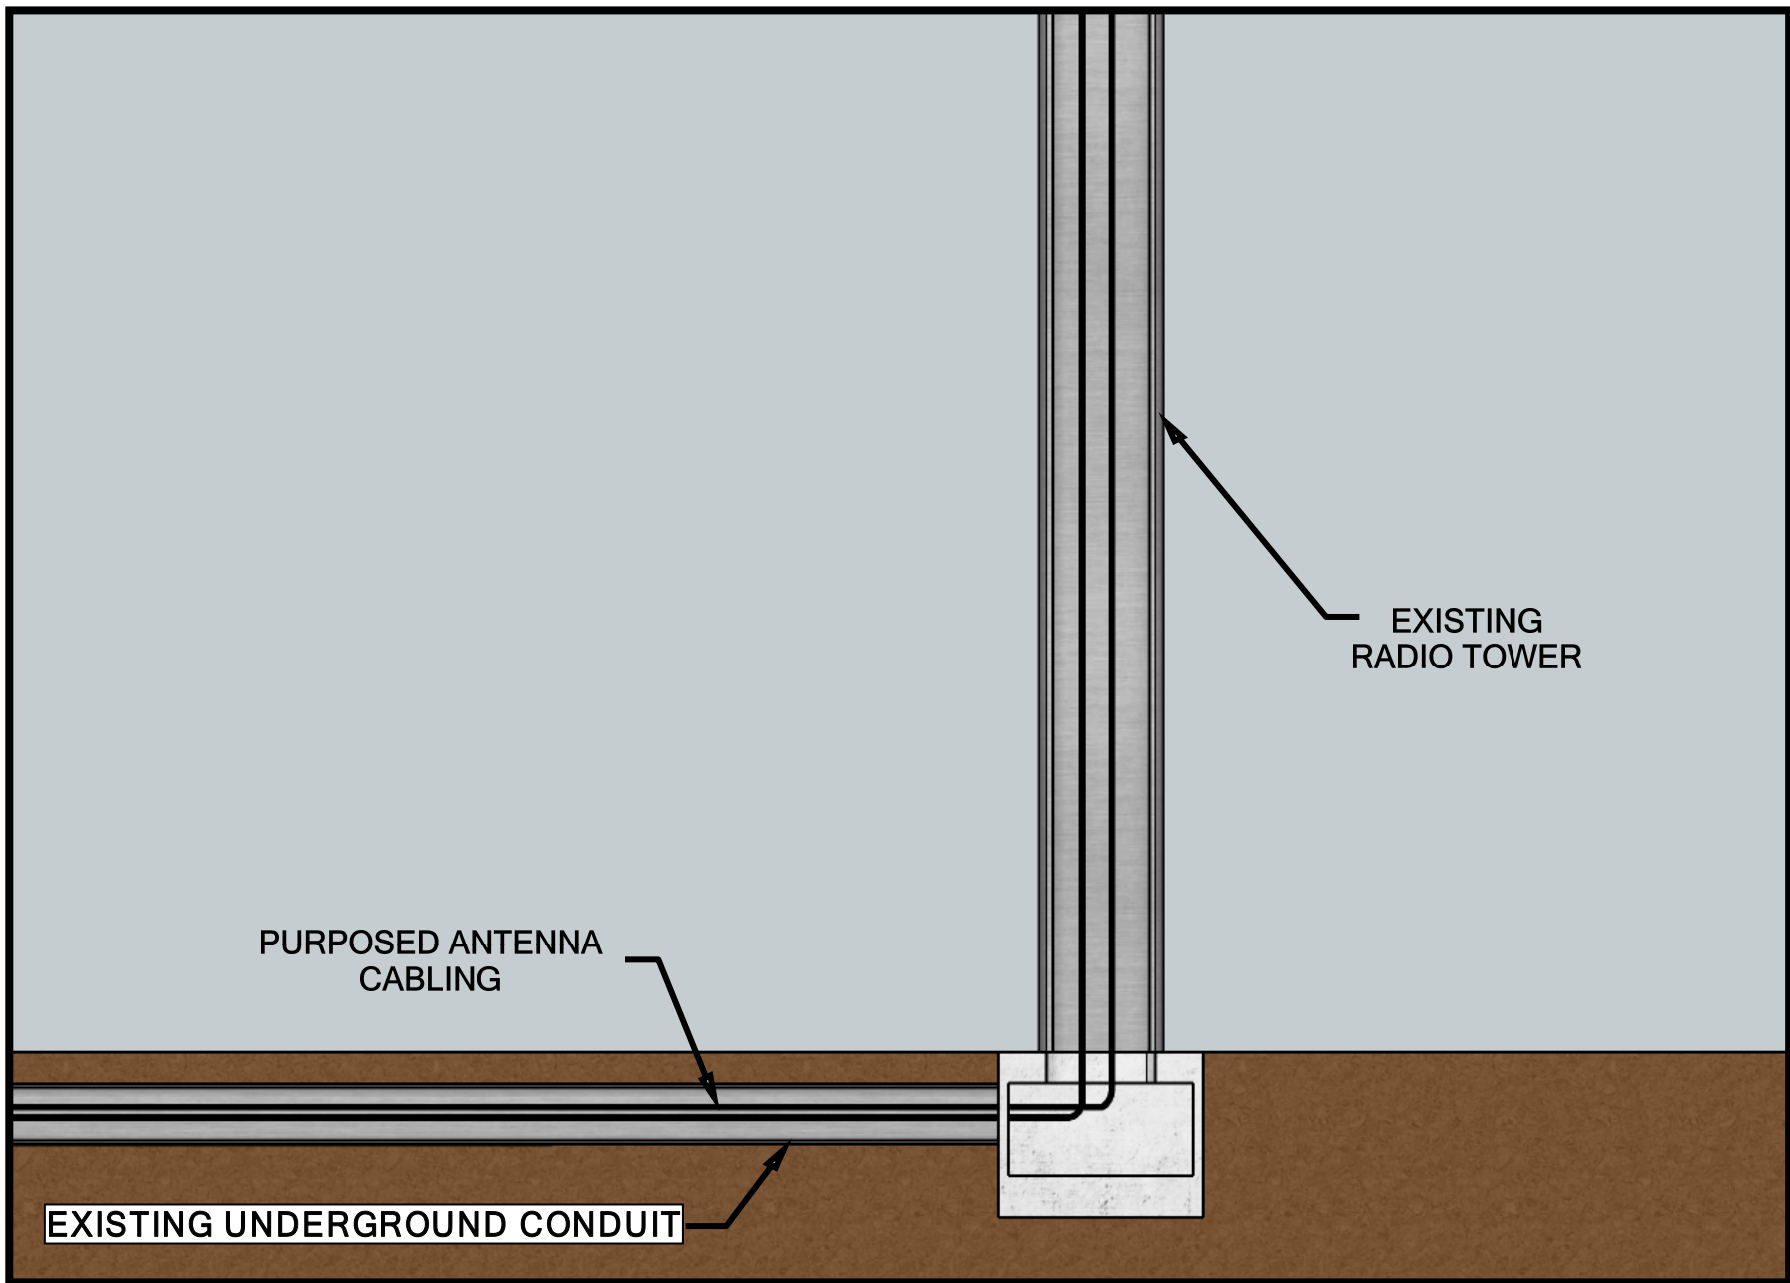


FIGURE #3: BASE OF EXISTING RADIO TOWER & EXISTING CONDUIT FOR PURPOSED ANTENNA CABLING PATHWAY