

STATE OF FLORIDA
DEPARTMENT OF TRANSPORTATION

CONTRACT PLANS

FINANCIAL PROJECT ID 437300-1-52-01

FINANCIAL PROJECT ID 437300-2-52-01



POLK COUNTY (16470)

SUNTRAX TEST FACILITY

SIGNING AND PAVEMENT MARKING PLANS

INDEX OF SIGNING AND PAVEMENT MARKING PLANS

SHEET NO.	SHEET DESCRIPTION
S-1	KEY SHEET
S-2 THRU S-6	TABULATION OF QUANTITIES
S-7	GENERAL NOTES
S-8	PROJECT LAYOUT
S-9 THRU S-39	SIGNING AND PAVEMENT MARKINGS

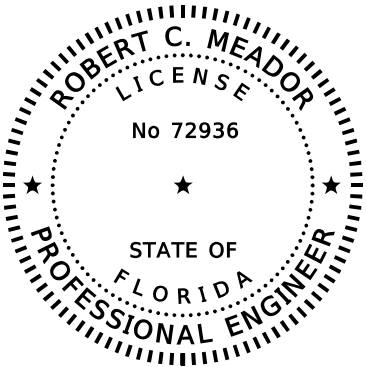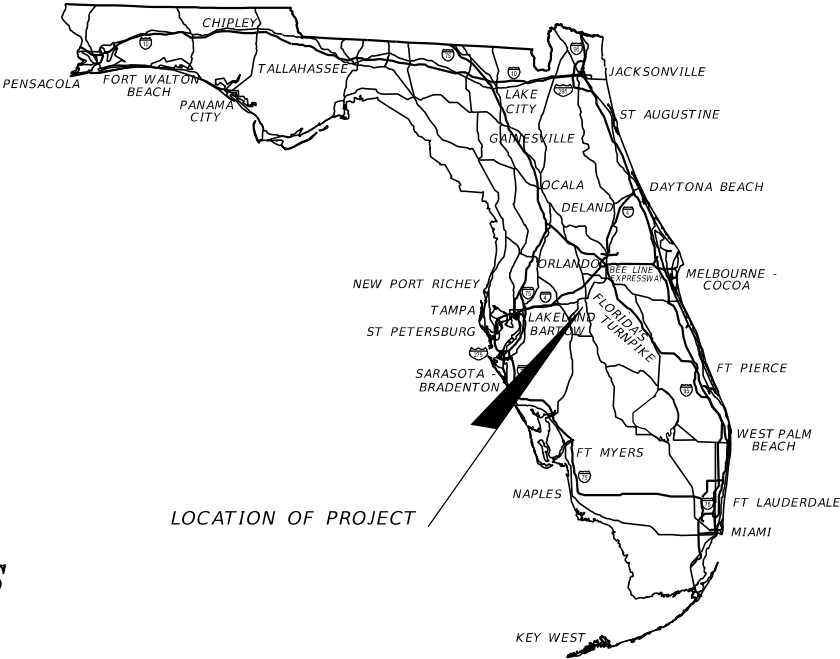

THIS ITEM HAS BEEN DIGITALLY
SIGNED AND SEALED BY:

PRINTED COPIES OF THIS DOCUMENT ARE
NOT CONSIDERED SIGNED AND SEALED.
THE SIGNATURE MUST BE VERIFIED
IN THE ELECTRONIC DOCUMENTS.

SIGNING AND PAVEMENT MARKING
PLANS
ENGINEER OF RECORD:

ROBERT C. MEADOR, P.E.
P.E. LICENSE NUMBER 72936
VIBE
700 CENTRAL AVENUE, SUITE 302
ST PETERSBURG, FL 33701
VENDOR NO.: 46-2667875
CONTRACT NO.: C9L54
CERTIFICATE OF AUTHORIZATION 30322

FDOT PROJECT MANAGER:

PATRICK M. MUENCH, P.E.

GEC PROJECT MANAGER:

JOSH PEDERSEN, P.E.

REVISIONS:

KEY SHEET REVISIONS	
DATE	DESCRIPTION

CONSTRUCTION CONTRACT NO.	FISCAL YEAR	SHEET NO.
E8Q39	17	S-1

THE OFFICIAL RECORD OF THIS SHEET IS THE ELECTRONIC FILE DIGITALLY SIGNED AND SEALED UNDER RULE 61G15-23.004, F.A.C.

TABULATION OF QUANTITIES																															
PAY ITEM NO.	DESCRIPTION	UNIT	SHEET NUMBERS														TOTAL THIS SHEET		GRAND TOTAL												
			S-9		S-10		S-11		S-12		S-13		S-14		S-15																
			PLAN	FINAL	PLAN	FINAL	PLAN	FINAL	PLAN	FINAL	PLAN	FINAL	PLAN	FINAL	PLAN	FINAL	PLAN	FINAL	PLAN	FINAL											
700-1-11	SINGLE POST SIGN, F&I GROUND MOUNT, UP TO 12 SF	AS	1						1		1						3														
705-10-1	OBJECT MARKER, TYPE 1	EA															0														
705-10-4	OBJECT MARKER, TYPE 4	EA															0														
706-3	RETRO-REFLECTIVE PAVEMENT MARKERS																														
	WHITE / WHITE	EA	70		69		54		91		57		13		15		369														
	YELLOW / YELLOW	EA															0														
711-11-102	THERMOPLASTIC, STANDARD, WHITE, SOLID, 8" FOR INTERCHANGE AND URBAN ISLAND	GM															0.000														
711-11-103	THERMOPLASTIC, STANDARD, WHITE, SOLID, 12" FOR INTERCHANGE MARKINGS	GM	0.085		0.069				0.162		0.111						0.428														
711-11-123	THERMOPLASTIC, STANDARD, WHITE, SOLID, 12" FOR CROSSWALK AND ROUNDABOUT	LF															0														
711-11-124	THERMOPLASTIC, STANDARD, WHITE, SOLID, 18" FOR DIAGONALS AND CHEVRONS	LF															0														
711-11-125	THERMOPLASTIC, STANDARD, WHITE, SOLID, 24" FOR STOP LINE AND CROSSWALK	LF															0														
711-11-141	THERMOPLASTIC, STANDARD, WHITE, 2-4 DOTTED GUIDELINE / 6-10 GAP EXTENSION, 6"																														
	2-4 DOTTED GUIDELINE	GM															0.000														
	6-10 GAP EXTENSION	GM															0.000														
711-11-143	THERMOPLASTIC, STANDARD, WHITE, 2-4 DOTTED GUIDELINES / 6-10 GAP EXTENSION, 12"																														
	2-4 DOTTED GUIDELINES FOR ROUNDABOUT	GM															0.000														
711-11-180	THERMOPLASTIC, STANDARD, WHITE, YIELD LINE	LF															0														
711-11-224	THERMOPLASTIC, STANDARD, YELLOW, SOLID, 18" FOR DIAGONAL OR CHEVRON	LF															0														
711-14-160	THERMOPLASTIC, PREFORMED, WHITE, MESSAGE OR SYMBOL																														
	SYMBOL / BICYCLE	EA															0														
711-14-170	THERMOPLASTIC, PREFORMED, WHITE, ARROW																														
	ARROW / BICYCLE	EA															0														
711-15-101	THERMOPLASTIC, STANDARD-OPEN GRADED ASPHALT SURFACES, WHITE, SOLID, 6"	GM	0.604		0.724		0.796		0.540		0.329		0.199		0.230		3.423														
711-15-102	THERMOPLASTIC, STANDARD-OPEN GRADED ASPHALT SURFACES, WHITE, SOLID, 8"	GM			0.259		0.366										0.625														
711-15-131	THERMOPLASTIC, STANDARD-OPEN GRADED ASPHALT SURFACES, WHITE, SKIP, 6",10-30 SKIP OR 3-9 LANE DROP																														
	10-30 SKIP	GM	0.375		0.139		0.031		0.398		0.329		0.100		0.115		1.487														
	3-9 LANE DROP	GM	0.021		0.036												0.057														
711-16-101	THERMOPLASTIC, STANDARD-OTHER SURFACES, WHITE, SOLID, 6"	GM															0.000														
711-16-102	THERMOPLASTIC, STANDARD-OTHER SURFACES, WHITE, SOLID, 8"	GM															0.000														
711-16-201	THERMOPLASTIC, STANDARD-OTHER SURFACES, YELLOW, SOLID, 6"	GM															0.000														
711-16-202	THERMOPLASTIC, STANDARD-OTHER SURFACES, YELLOW, SOLID, 8"	GM															0.000														
REVISIONS						ROBERT C. MEADOR, P.E. P.E. LICENSE NUMBER 72936 VIBE 700 CENTRAL AVE SUITE 302 ST PETERSBURG, FL 33701 CERTIFICATE OF AUTHORIZATION 30322						STATE OF FLORIDA DEPARTMENT OF TRANSPORTATION						TABULATION OF QUANTITIES						SHEET NO.							
DATE	DESCRIPTION			DATE	DESCRIPTION																					ROAD NO.		COUNTY		FINANCIAL PROJECT ID	
																								N/A		POLK		437300-1-52-01		S-2	

THE OFFICIAL RECORD OF THIS SHEET IS THE ELECTRONIC FILE DIGITALLY SIGNED AND SEALED UNDER RULE 61G15-23.004, F.A.C.

TABULATION OF QUANTITIES																															
PAY ITEM NO.	DESCRIPTION	UNIT	SHEET NUMBERS														TOTAL THIS SHEET		GRAND TOTAL												
			S-16		S-17		S-18		S-19		S-20		S-21		S-22																
			PLAN	FINAL	PLAN	FINAL	PLAN	FINAL	PLAN	FINAL	PLAN	FINAL	PLAN	FINAL	PLAN	FINAL	PLAN	FINAL	PLAN	FINAL											
700-1-11	SINGLE POST SIGN, F&I GROUND MOUNT, UP TO 12 SF	AS					2								1		3														
705-10-1	OBJECT MARKER, TYPE 1	EA															0														
705-10-4	OBJECT MARKER, TYPE 4	EA															0														
706-3	RETRO-REFLECTIVE PAVEMENT MARKERS																														
	WHITE / WHITE	EA	15		11		81		87		54		98		91		437														
	YELLOW / YELLOW	EA															0														
711-11-102	THERMOPLASTIC, STANDARD, WHITE, SOLID, 8" FOR INTERCHANGE AND URBAN ISLAND	GM															0.000														
711-11-103	THERMOPLASTIC, STANDARD, WHITE, SOLID, 12" FOR INTERCHANGE MARKINGS	GM					0.111		0.150				0.142		0.106		0.510														
711-11-123	THERMOPLASTIC, STANDARD, WHITE, SOLID, 12" FOR CROSSWALK AND ROUNDABOUT	LF															0														
711-11-124	THERMOPLASTIC, STANDARD, WHITE, SOLID, 18" FOR DIAGONALS AND CHEVRONS	LF															0														
711-11-125	THERMOPLASTIC, STANDARD, WHITE, SOLID, 24" FOR STOP LINE AND CROSSWALK	LF															0														
711-11-141	THERMOPLASTIC, STANDARD, WHITE, 2-4 DOTTED GUIDELINE / 6-10 GAP EXTENSION, 6"																														
	2-4 DOTTED GUIDELINE	GM															0.000														
	6-10 GAP EXTENSION	GM															0.000														
711-11-143	THERMOPLASTIC, STANDARD, WHITE, 2-4 DOTTED GUIDELINES / 6-10 GAP EXTENSION, 12"																														
	2-4 DOTTED GUIDELINES FOR ROUNDABOUT	GM															0.000														
711-11-180	THERMOPLASTIC, STANDARD, WHITE, YIELD LINE	LF															0														
711-11-224	THERMOPLASTIC, STANDARD, YELLOW, SOLID, 18" FOR DIAGONAL OR CHEVRON	LF															0														
711-14-160	THERMOPLASTIC, PREFORMED, WHITE, MESSAGE OR SYMBOL																														
	SYMBOL / BICYCLE	EA															0														
711-14-170	THERMOPLASTIC, PREFORMED, WHITE, ARROW																														
	ARROW / BICYCLE	EA															0														
711-15-101	THERMOPLASTIC, STANDARD-OPEN GRADED ASPHALT SURFACES, WHITE, SOLID, 6"	GM	0.230		0.169		0.410		0.613		0.796		0.673		0.571		3.461														
711-15-102	THERMOPLASTIC, STANDARD-OPEN GRADED ASPHALT SURFACES, WHITE, SOLID, 8"	GM							0.088		0.398		0.139				0.625														
711-15-131	THERMOPLASTIC, STANDARD-OPEN GRADED ASPHALT SURFACES, WHITE, SKIP, 6",10-30 SKIP OR 3-9 LANE DROP																														
	10-30 SKIP	GM	0.115		0.084		0.391		0.310				0.258		0.387		1.545														
	3-9 LANE DROP	GM											0.057				0.057														
711-16-101	THERMOPLASTIC, STANDARD-OTHER SURFACES, WHITE, SOLID, 6"	GM															0.000														
711-16-102	THERMOPLASTIC, STANDARD-OTHER SURFACES, WHITE, SOLID, 8"	GM															0.000														
711-16-201	THERMOPLASTIC, STANDARD-OTHER SURFACES, YELLOW, SOLID, 6"	GM															0.000														
711-16-202	THERMOPLASTIC, STANDARD-OTHER SURFACES, YELLOW, SOLID, 8"	GM															0.000														
REVISIONS						ROBERT C. MEADOR, P.E. P.E. LICENSE NUMBER 72936 VIBE 700 CENTRAL AVE SUITE 302 ST PETERSBURG, FL 33701 CERTIFICATE OF AUTHORIZATION 30322						STATE OF FLORIDA DEPARTMENT OF TRANSPORTATION						TABULATION OF QUANTITIES						SHEET NO.							
DATE	DESCRIPTION			DATE	DESCRIPTION																					ROAD NO.	COUNTY		FINANCIAL PROJECT ID		
																								N/A	POLK		437300-1-52-01			S-3	

THE OFFICIAL RECORD OF THIS SHEET IS THE ELECTRONIC FILE DIGITALLY SIGNED AND SEALED UNDER RULE 61G15-23.004, F.A.C.

TABULATION OF QUANTITIES																				
PAY ITEM NO.	DESCRIPTION	UNIT	SHEET NUMBERS														TOTAL THIS SHEET		GRAND TOTAL	
			S-23		S-24		S-25		S-26		S-27		S-28		S-29					
			PLAN	FINAL	PLAN	FINAL	PLAN	FINAL	PLAN	FINAL	PLAN	FINAL	PLAN	FINAL	PLAN	FINAL	PLAN	FINAL	PLAN	FINAL
700-1-11	SINGLE POST SIGN, F&I GROUND MOUNT, UP TO 12 SF	AS	1								1						2			
705-10-1	OBJECT MARKER, TYPE 1	EA															0			
705-10-4	OBJECT MARKER, TYPE 4	EA	2								2			5		5	14			
706-3	RETRO-REFLECTIVE PAVEMENT MARKERS																			
	WHITE / WHITE	EA	30		14		14		15		64		6		6		149			
	YELLOW / YELLOW	EA															0			
711-11-102	THERMOPLASTIC, STANDARD, WHITE, SOLID, 8" FOR INTERCHANGE AND URBAN ISLAND	GM															0.000			
711-11-103	THERMOPLASTIC, STANDARD, WHITE, SOLID, 12" FOR INTERCHANGE MARKINGS	GM	0.025								0.111						0.136			
711-11-123	THERMOPLASTIC, STANDARD, WHITE, SOLID, 12" FOR CROSSWALK AND ROUNDABOUT	LF															0			
711-11-124	THERMOPLASTIC, STANDARD, WHITE, SOLID, 18" FOR DIAGONALS AND CHEVRONS	LF															0			
711-11-125	THERMOPLASTIC, STANDARD, WHITE, SOLID, 24" FOR STOP LINE AND CROSSWALK	LF															0			
711-11-141	THERMOPLASTIC, STANDARD, WHITE, 2-4 DOTTED GUIDELINE / 6-10 GAP EXTENSION, 6"																			
	2-4 DOTTED GUIDELINE	GM															0.000			
	6-10 GAP EXTENSION	GM									0.065						0.065			
711-11-143	THERMOPLASTIC, STANDARD, WHITE, 2-4 DOTTED GUIDELINES / 6-10 GAP EXTENSION, 12"																			
	2-4 DOTTED GUIDELINES FOR ROUNDABOUT	GM															0.000			
711-11-180	THERMOPLASTIC, STANDARD, WHITE, YIELD LINE	LF															0			
711-11-224	THERMOPLASTIC, STANDARD, YELLOW, SOLID, 18" FOR DIAGONAL OR CHEVRON	LF															0			
711-14-160	THERMOPLASTIC, PREFORMED, WHITE, MESSAGE OR SYMBOL																			
	SYMBOL / BICYCLE	EA															0			
711-14-170	THERMOPLASTIC, PREFORMED, WHITE, ARROW																			
	ARROW / BICYCLE	EA															0			
711-15-101	THERMOPLASTIC, STANDARD-OPEN GRADED ASPHALT SURFACES, WHITE, SOLID, 6"	GM	0.291		0.215		0.215		0.230		0.344		0.258		0.270		1.822			
711-15-102	THERMOPLASTIC, STANDARD-OPEN GRADED ASPHALT SURFACES, WHITE, SOLID, 8"	GM															0.000			
711-15-131	THERMOPLASTIC, STANDARD-OPEN GRADED ASPHALT SURFACES, WHITE, SKIP, 6",10-30 SKIP OR 3-9 LANE DROP																			
	10-30 SKIP	GM	0.179		0.107		0.107		0.115		0.255		0.041		0.053		0.857			
	3-9 LANE DROP	GM															0.000			
711-16-101	THERMOPLASTIC, STANDARD-OTHER SURFACES, WHITE, SOLID, 6"	GM															0.000			
711-16-102	THERMOPLASTIC, STANDARD-OTHER SURFACES, WHITE, SOLID, 8"	GM															0.000			
711-16-201	THERMOPLASTIC, STANDARD-OTHER SURFACES, YELLOW, SOLID, 6"	GM															0.000			
711-16-202	THERMOPLASTIC, STANDARD-OTHER SURFACES, YELLOW, SOLID, 8"	GM															0.000			

REVISIONS				ROBERT C. MEADOR, P.E. P.E. LICENSE NUMBER 72936 VIBE 700 CENTRAL AVE SUITE 302 ST PETERSBURG, FL 33701 CERTIFICATE OF AUTHORIZATION 30322	STATE OF FLORIDA DEPARTMENT OF TRANSPORTATION			TABULATION OF QUANTITIES	SHEET NO.
DATE	DESCRIPTION	DATE	DESCRIPTION		ROAD NO.	COUNTY	FINANCIAL PROJECT ID		
					N/A	POLK	437300-1-52-01		S-4

THE OFFICIAL RECORD OF THIS SHEET IS THE ELECTRONIC FILE DIGITALLY SIGNED AND SEALED UNDER RULE 61G15-23.004, F.A.C.

TABULATION OF QUANTITIES																												
PAY ITEM NO.	DESCRIPTION	UNIT	SHEET NUMBERS														TOTAL THIS SHEET		GRAND TOTAL									
			S-30		S-31		S-32		S-33		S-34		S-35		S-36													
			PLAN	FINAL	PLAN	FINAL	PLAN	FINAL	PLAN	FINAL	PLAN	FINAL	PLAN	FINAL	PLAN	FINAL	PLAN	FINAL	PLAN	FINAL								
700-1-11	SINGLE POST SIGN, F&I GROUND MOUNT, UP TO 12 SF	AS					1		8		3		2		10		24											
705-10-1	OBJECT MARKER, TYPE 1	EA						3									3											
705-10-4	OBJECT MARKER, TYPE 4	EA	5														5											
706-3	RETRO-REFLECTIVE PAVEMENT MARKERS																											
	WHITE / WHITE	EA	10		8				16								34											
	YELLOW / YELLOW	EA					22		38		20				10		90											
711-11-102	THERMOPLASTIC, STANDARD, WHITE, SOLID, 8" FOR INTERCHANGE AND URBAN ISLAND	GM							0.047								0.047											
711-11-103	THERMOPLASTIC, STANDARD, WHITE, SOLID, 12" FOR INTERCHANGE MARKINGS	GM															0.000											
711-11-123	THERMOPLASTIC, STANDARD, WHITE, SOLID, 12" FOR CROSSWALK AND ROUNDABOUT	LF							197		202						399											
711-11-124	THERMOPLASTIC, STANDARD, WHITE, SOLID, 18" FOR DIAGONALS AND CHEVRONS	LF							80								80											
711-11-125	THERMOPLASTIC, STANDARD, WHITE, SOLID, 24" FOR STOP LINE AND CROSSWALK	LF					12		10		27						49											
711-11-141	THERMOPLASTIC, STANDARD, WHITE, 2-4 DOTTED GUIDELINE / 6-10 GAP EXTENSION, 6"																											
	2-4 DOTTED GUIDELINE	GM							0.057		0.057					0.072	0.185											
	6-10 GAP EXTENSION	GM															0.000											
711-11-143	THERMOPLASTIC, STANDARD, WHITE, 2-4 DOTTED GUIDELINES / 6-10 GAP EXTENSION, 12"																											
	2-4 DOTTED GUIDELINES FOR ROUNDABOUT	GM													0.015		0.015											
711-11-180	THERMOPLASTIC, STANDARD, WHITE, YIELD LINE	LF							15							26	41											
711-11-224	THERMOPLASTIC, STANDARD, YELLOW, SOLID, 18" FOR DIAGONAL OR CHEVRON	LF									179					161	340											
711-14-160	THERMOPLASTIC, PREFORMED, WHITE, MESSAGE OR SYMBOL																											
	SYMBOL / BICYCLE	EA							3		2		2		4		11											
711-14-170	THERMOPLASTIC, PREFORMED, WHITE, ARROW																											
	ARROW / BICYCLE	EA							3		2		2		4		11											
711-15-101	THERMOPLASTIC, STANDARD-OPEN GRADED ASPHALT SURFACES, WHITE, SOLID, 6"	GM	0.273		0.232		0.052										0.558											
711-15-102	THERMOPLASTIC, STANDARD-OPEN GRADED ASPHALT SURFACES, WHITE, SOLID, 8"	GM															0.000											
711-15-131	THERMOPLASTIC, STANDARD-OPEN GRADED ASPHALT SURFACES, WHITE, SKIP, 6",10-30 SKIP OR 3-9 LANE DROP																											
	10-30 SKIP	GM	0.077		0.066												0.142											
	3-9 LANE DROP	GM															0.000											
711-16-101	THERMOPLASTIC, STANDARD-OTHER SURFACES, WHITE, SOLID, 6"	GM					0.167		0.326		0.384		0.500		0.290		1.668											
711-16-102	THERMOPLASTIC, STANDARD-OTHER SURFACES, WHITE, SOLID, 8"	GM													0.032		0.032											
711-16-201	THERMOPLASTIC, STANDARD-OTHER SURFACES, YELLOW, SOLID, 6"	GM					0.152		0.265		0.237		0.250		0.121		1.025											
711-16-202	THERMOPLASTIC, STANDARD-OTHER SURFACES, YELLOW, SOLID, 8"	GM													0.173		0.173											
REVISIONS							ROBERT C. MEADOR, P.E. P.E. LICENSE NUMBER 72936 VIBE 700 CENTRAL AVE SUITE 302 ST PETERSBURG, FL 33701 CERTIFICATE OF AUTHORIZATION 30322					STATE OF FLORIDA DEPARTMENT OF TRANSPORTATION					TABULATION OF QUANTITIES					SHEET NO.						
DATE	DESCRIPTION			DATE	DESCRIPTION																		ROAD NO.	COUNTY		FINANCIAL PROJECT ID		
																						N/A	POLK		437300-1-52-01			S-5

THE OFFICIAL RECORD OF THIS SHEET IS THE ELECTRONIC FILE DIGITALLY SIGNED AND SEALED UNDER RULE 61G15-23.004, F.A.C.

TABULATION OF QUANTITIES																				
PAY ITEM NO.	DESCRIPTION	UNIT	SHEET NUMBERS														TOTAL THIS SHEET		GRAND TOTAL	
			S-37		S-38		S-39													
			PLAN	FINAL	PLAN	FINAL	PLAN	FINAL	PLAN	FINAL	PLAN	FINAL	PLAN	FINAL	PLAN	FINAL	PLAN	FINAL	PLAN	FINAL
700-1-11	SINGLE POST SIGN, F&I GROUND MOUNT, UP TO 12 SF	AS	2														2		34	
705-10-1	OBJECT MARKER, TYPE 1	EA															0		3	
705-10-4	OBJECT MARKER, TYPE 4	EA					5										5		24	
706-3	RETRO-REFLECTIVE PAVEMENT MARKERS																			
	WHITE / WHITE	EA															0		989	
	YELLOW / YELLOW	EA	34		20		16										70		160	
711-11-102	THERMOPLASTIC, STANDARD, WHITE, SOLID, 8" FOR INTERCHANGE AND URBAN ISLAND	GM															0.000		0.047	
711-11-103	THERMOPLASTIC, STANDARD, WHITE, SOLID, 12" FOR INTERCHANGE MARKINGS	GM															0.000		1.074	
711-11-123	THERMOPLASTIC, STANDARD, WHITE, SOLID, 12" FOR CROSSWALK AND ROUNDABOUT	LF															0		399	
711-11-124	THERMOPLASTIC, STANDARD, WHITE, SOLID, 18" FOR DIAGONALS AND CHEVRONS	LF															0		80	
711-11-125	THERMOPLASTIC, STANDARD, WHITE, SOLID, 24" FOR STOP LINE AND CROSSWALK	LF															0		49	
711-11-141	THERMOPLASTIC, STANDARD, WHITE, 2-4 DOTTED GUIDELINE / 6-10 GAP EXTENSION, 6"																			
	2-4 DOTTED GUIDELINE	GM															0.000		0.185	
	6-10 GAP EXTENSION	GM															0.000		0.065	
711-11-143	THERMOPLASTIC, STANDARD, WHITE, 2-4 DOTTED GUIDELINES / 6-10 GAP EXTENSION, 12"																			
	2-4 DOTTED GUIDELINES FOR ROUNDABOUT	GM															0.000		0.015	
711-11-180	THERMOPLASTIC, STANDARD, WHITE, YIELD LINE	LF															0		41	
711-11-224	THERMOPLASTIC, STANDARD, YELLOW, SOLID, 18" FOR DIAGONAL OR CHEVRON	LF															0		340	
711-14-160	THERMOPLASTIC, PREFORMED, WHITE, MESSAGE OR SYMBOL																			
	SYMBOL / BICYCLE	EA	1														1		12	
711-14-170	THERMOPLASTIC, PREFORMED, WHITE, ARROW																			
	ARROW / BICYCLE	EA	1														1		12	
711-15-101	THERMOPLASTIC, STANDARD-OPEN GRADED ASPHALT SURFACES, WHITE, SOLID, 6"	GM															0.000		9.264	
711-15-102	THERMOPLASTIC, STANDARD-OPEN GRADED ASPHALT SURFACES, WHITE, SOLID, 8"	GM															0.000		1.250	
711-15-131	THERMOPLASTIC, STANDARD-OPEN GRADED ASPHALT SURFACES, WHITE, SKIP, 6",10-30 SKIP OR 3-9 LANE DROP																			
	10-30 SKIP	GM															0.000		4.032	
	3-9 LANE DROP	GM															0.000		0.114	
711-16-101	THERMOPLASTIC, STANDARD-OTHER SURFACES, WHITE, SOLID, 6"	GM	0.515		0.303		0.132										0.951		2.618	
711-16-102	THERMOPLASTIC, STANDARD-OTHER SURFACES, WHITE, SOLID, 8"	GM															0.000		0.032	
711-16-201	THERMOPLASTIC, STANDARD-OTHER SURFACES, YELLOW, SOLID, 6"	GM	0.258		0.152		0.132										0.542		1.566	
711-16-202	THERMOPLASTIC, STANDARD-OTHER SURFACES, YELLOW, SOLID, 8"	GM															0.000		0.173	

REVISIONS				ROBERT C. MEADOR, P.E. P.E. LICENSE NUMBER 72936 VIBE 700 CENTRAL AVE SUITE 302 ST PETERSBURG, FL 33701 CERTIFICATE OF AUTHORIZATION 30322	STATE OF FLORIDA DEPARTMENT OF TRANSPORTATION			TABULATION OF QUANTITIES	SHEET NO.
DATE	DESCRIPTION	DATE	DESCRIPTION		ROAD NO.	COUNTY	FINANCIAL PROJECT ID		
					N/A	POLK	437300-1-52-01		S-6

THE OFFICIAL RECORD OF THIS SHEET IS THE ELECTRONIC FILE DIGITALLY SIGNED AND SEALED UNDER RULE 61G15-23.004, F.A.C.

GENERAL / STANDARDS

1. PLACE SIGNING, PAVEMENT MARKINGS AND TRAFFIC CONTROL DEVICES IN ACCORDANCE WITH THE MANUAL ON UNIFORM TRAFFIC CONTROL DEVICES, THE PLANS, FDOT DESIGN STANDARDS, FDOT PLANS PREPARATION MANUAL (PPM), FHWA STANDARD HIGHWAY SIGNS, TURNPIKE PLANS PREPARATION AND PRACTICES HANDBOOK (TPPPH), AND FDOT TRAFFIC ENGINEERING MANUAL.
2. DETECTABLE WARNINGS SHALL BE INSTALLED AT EACH CURB RAMP PER FDOT STANDARD INDEX 304. SEE ROADWAY PLANS FOR LOCATIONS AND QUANTITIES.

SIGN PLACEMENT AND INSTALLATION

3. THE ENGINEER WILL FIELD VERIFY ALL SIGN LOCATIONS TO ENSURE THE SIGN IS PROPERLY LOCATED AND APPROPRIATE SIGN SPACING IS ACHIEVED (I.E., OFFSET FROM TRAVEL LANES, SIGN POST NOT IN DITCH BOTTOM, SPACING FROM OTHER SIGNS IS ADEQUATE, NO UTILITY CONFLICTS). THE FIELD ENGINEER OR CEI MAY MAKE MINOR ADJUSTMENTS IF THE SIGN IS NOT PROPERLY LOCATED, APPROPRIATE SIGN SPACING IS NOT MET, OR IF UTILITY CONFLICTS ARE DISCOVERED. THE ENGINEER OF RECORD MUST BE CONSULTED ON MAJOR ADJUSTMENTS. IN ALL CASES, ROADWAY SAFETY MUST BE INCREASED, NOT DIMINISHED.
4. PRIOR TO THE FABRICATION OF FRANGIBLE SIGN SUPPORTS AND BREAKAWAY SIGN SUPPORTS/COLUMNS, DETERMINE THE ACTUAL LENGTH OF THE VERTICAL SUPPORT ON THE BASIS OF EXISTING FIELD CONDITIONS AND FIELD ELEVATIONS.
5. NOTIFY SUNSHINE STATE ONE CALL AT 1-800-432-4770 AND/OR THE APPROPRIATE UTILITY OWNERS IN CONCURRENCE WITH FLORIDA STATUTE 556.
6. HAND DIG OR VACUUM EXCAVATE THE FIRST FOUR FEET OF SIGN FOUNDATIONS.
7. ANY WORK NECESSARY IN THE SHOULDER AREA TO CONSTRUCT SIGNS, SUCH AS GRADING, SODDING, CLEARING, AND GRUBBING, IS CONSIDERED INCIDENTAL TO SIGN INSTALLATION AND IS TO BE INCLUDED IN THE COST OF THE SIGN ASSEMBLY.
8. REMOVE OR CUT VEGETATION AS NEEDED TO PROVIDE ADEQUATE SIGHT DISTANCE FOR ALL OVERHEAD AND GROUND MOUNTED SIGNS. VEGETATION REMOVAL AND TRIMMING IS INCLUDED IN THE UNIT PRICE OF THE SIGN ASSEMBLY. DO NOT ALTER VEGETATION WITHOUT PRIOR APPROVAL FROM THE ENGINEER.

SIGN PANELS / FACES



9. USE COUNTERSUNK SCREWS WHEN USING MECHANICAL FASTENERS TO ATTACH SIGN PANELS TO WINDBEAMS, BRACKETS AND SPLICE PLATES FOR SINGLE AND MULTI-POST SIGNS.
10. PATCH ATTACHMENT HARDWARE, SUCH AS COUNTERSUNK SCREWS OR RIVET HEADS, WITH RETROREFLECTIVE BUTTONS THAT MATCH THE COLOR AND SHEETING MATERIAL OF THE FINISHED SIGN PANEL INCLUDING THE BACKGROUND, LEGEND OR BORDER.
11. ENSURE THE OUTSIDE CORNER OF SIGN IS CONCENTRIC WITH BORDER. ENSURE WHITE BORDERS ARE DESIGNED AND FABRICATED TO BE PARALLEL TO THE EDGE OF THE SIGN. ENSURE BLACK BORDERS ARE RECESSED FROM THE EDGE OF THE SIGN.

PAVEMENT MARKING AND REFLECTIVE PAVEMENT MARKERS

12. ENSURE THAT PROPOSED PAVEMENT MARKINGS AT ALL EXISTING OR PROPOSED INTERFACE LOCATIONS MATCH THE EXISTING PAVEMENT MARKINGS IN TERMS OF ALIGNMENT. ANY CONFLICTING PAVEMENT MARKINGS SHALL BE REMOVED.
13. WORK THAT INCLUDES EXTENDING OR REFURBISHING OF EXISTING STRIPING DAMAGED DURING CONSTRUCTION IS INCLUDED IN THE UNIT PRICE OF THE PAVEMENT MARKING.
14. PAVEMENT MARKINGS MAY BE ADJUSTED SLIGHTLY AS DIRECTED BY THE ENGINEER.
15. LAY OUT PERMANENT FINAL STRIPING THAT LEAVES NO VISIBLE MARKS AT TIME OF FINAL ACCEPTANCE.


REVISIONS				ROBERT C. MEADOR, P.E. P.E. LICENSE NUMBER 72936 VIBE 700 CENTRAL AVE SUITE 302 ST PETERSBURG, FL 33701 CERTIFICATE OF AUTHORIZATION 30322	STATE OF FLORIDA DEPARTMENT OF TRANSPORTATION			GENERAL NOTES	SHEET NO.
DATE	DESCRIPTION	DATE	DESCRIPTION		ROAD NO.	COUNTY	FINANCIAL PROJECT ID		
					N/A	POLK	437300-1-52-01		S-7

THE OFFICIAL RECORD OF THIS SHEET IS THE ELECTRONIC FILE DIGITALLY SIGNED AND SEALED UNDER RULE 61G15-23.004, F.A.C.

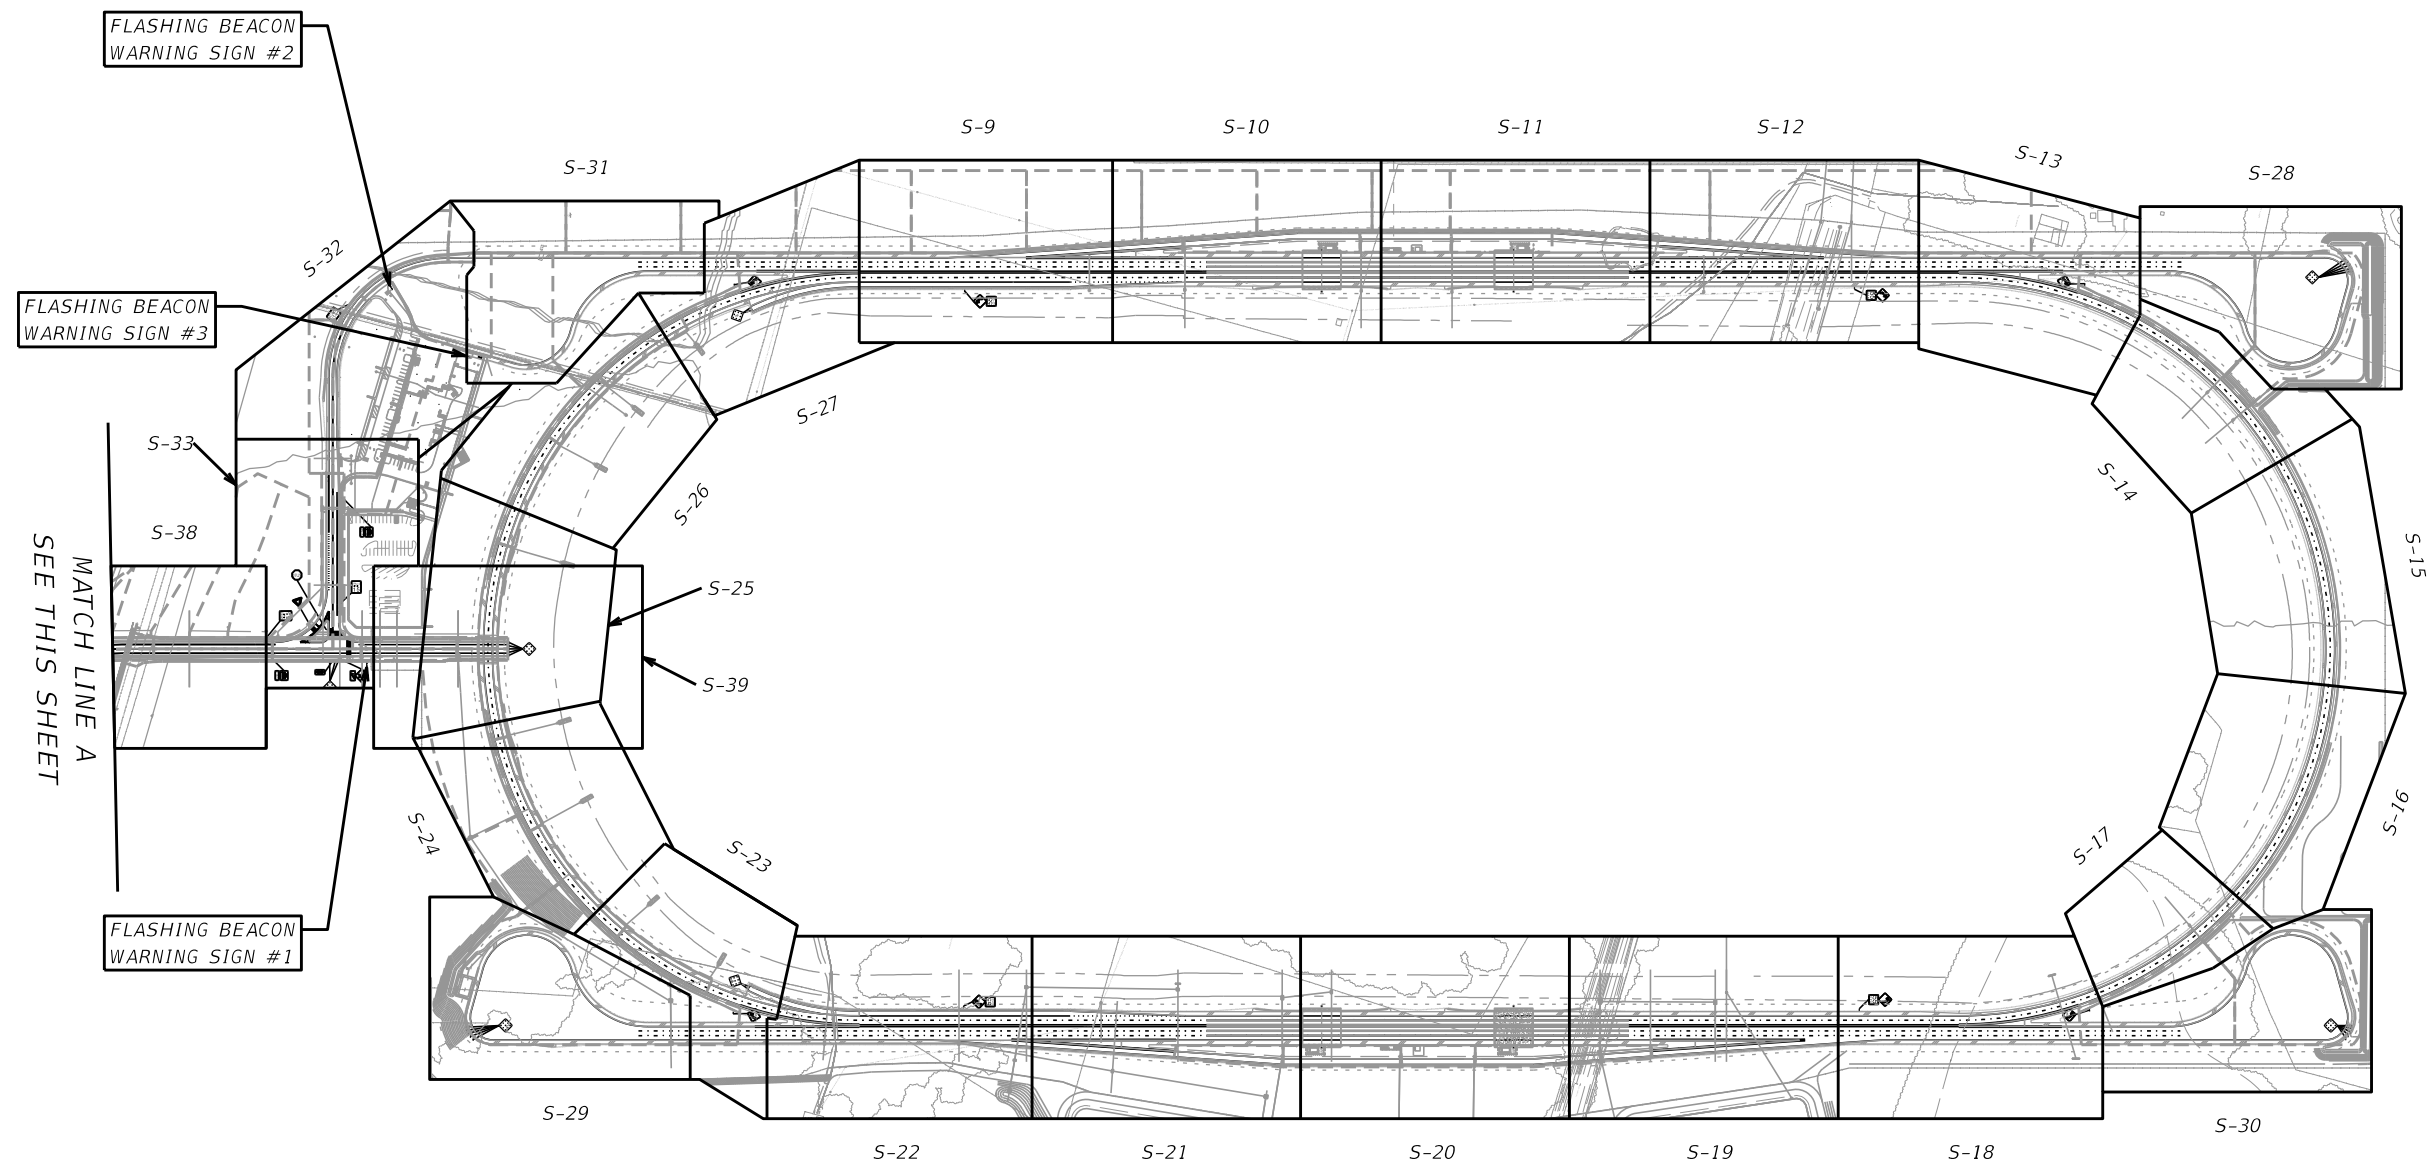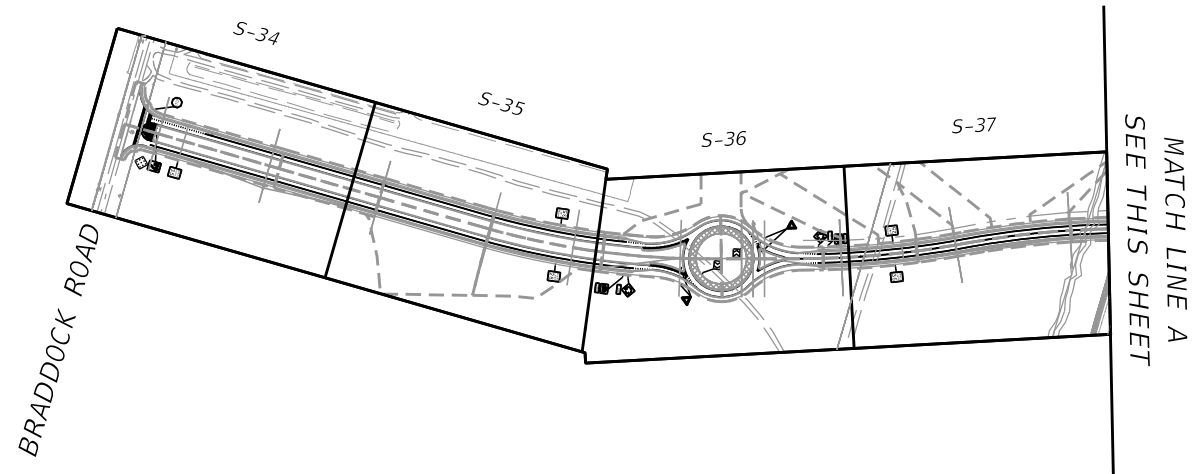


REVISIONS				ROBERT C. MEADOR, P.E. P.E. LICENSE NUMBER 72936 VIBE 700 CENTRAL AVE SUITE 302 ST PETERSBURG, FL 33701 CERTIFICATE OF AUTHORIZATION 30322	STATE OF FLORIDA DEPARTMENT OF TRANSPORTATION			PROJECT LAYOUT	SHEET NO.
DATE	DESCRIPTION	DATE	DESCRIPTION		ROAD NO.	COUNTY	FINANCIAL PROJECT ID		
					N/A	POLK	437300-1-52-01		

THE OFFICIAL RECORD OF THIS SHEET IS THE ELECTRONIC FILE DIGITALLY SIGNED AND SEALED UNDER RULE 61G15-23.004, F.A.C.

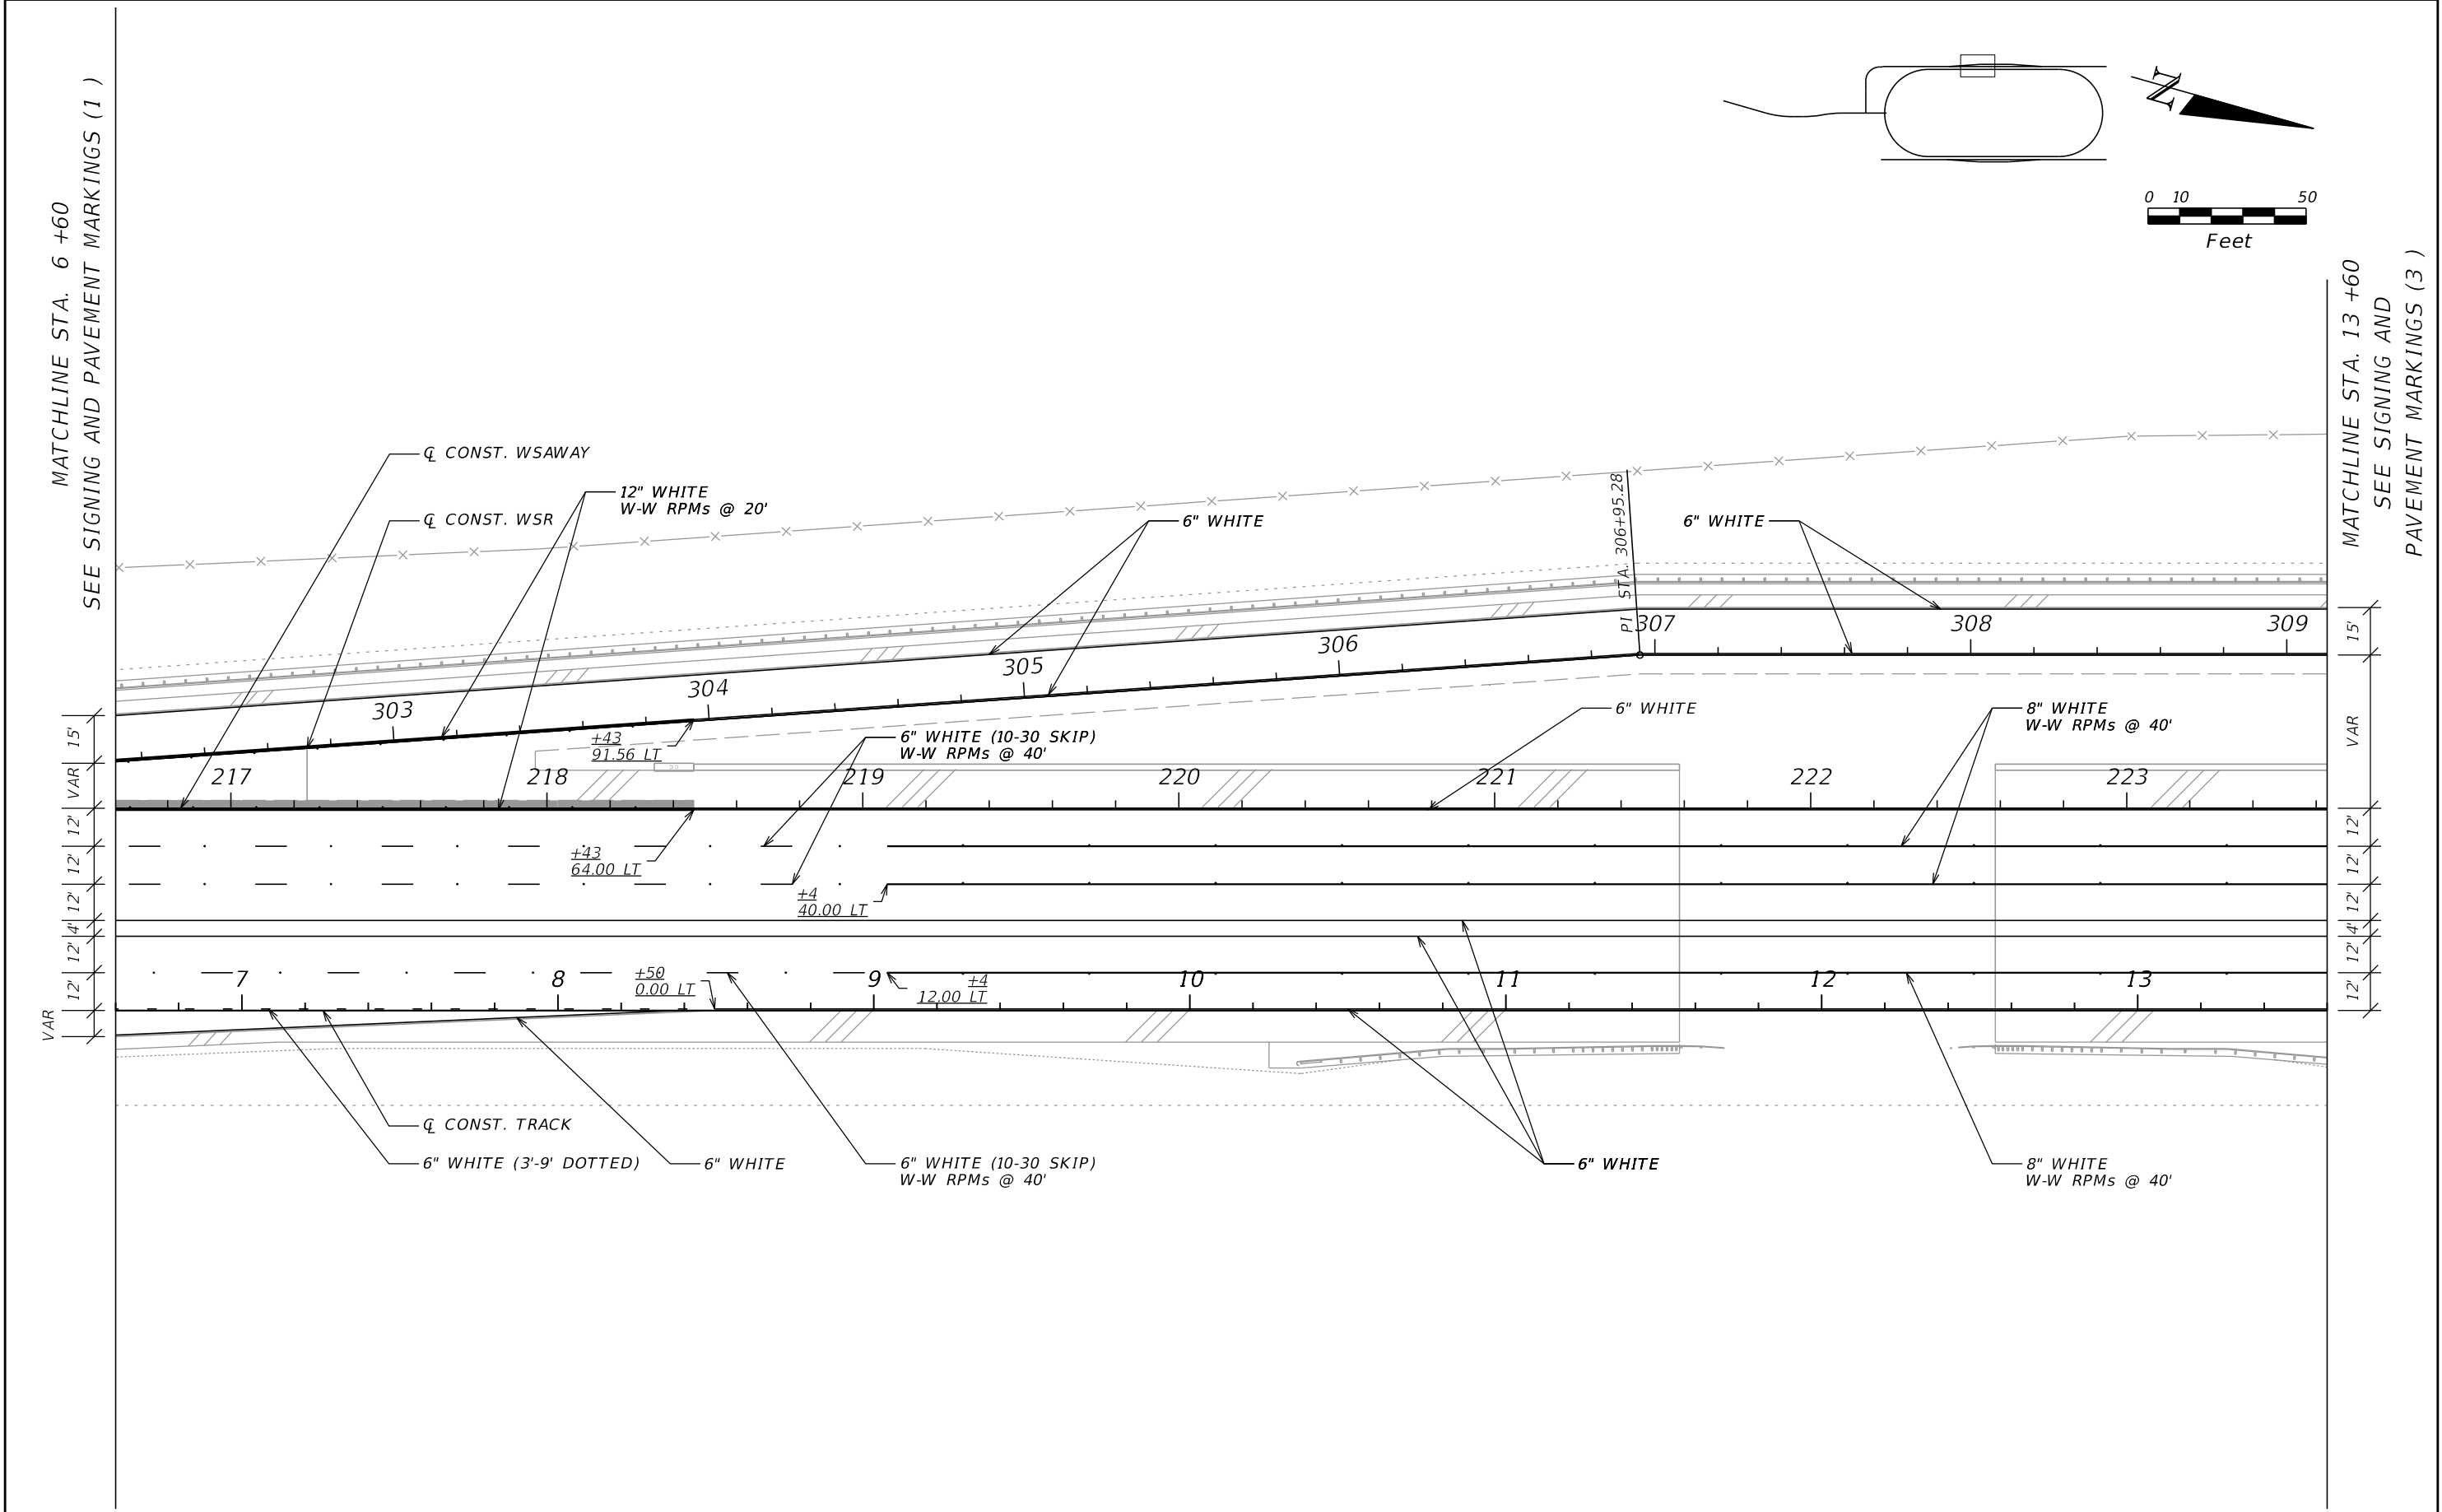

REVISIONS				ROBERT C. MEADOR, P.E. P.E. LICENSE NUMBER 72936 VIBE 700 CENTRAL AVE SUITE 302 ST. PETERSBURG, FL 33701 CERTIFICATE OF AUTHORIZATION 30322	STATE OF FLORIDA DEPARTMENT OF TRANSPORTATION			SIGNING AND PAVEMENT MARKINGS (2)	SHEET NO.
DATE	DESCRIPTION	DATE	DESCRIPTION		ROAD NO.	COUNTY	FINANCIAL PROJECT ID		S-10
					N/A	POLK	437300-1-52-01		


A diagram of a horizontal pipe with a total length of 15 feet. The pipe is divided into segments by vertical lines. From left to right, the segments are: 12 inches, 12 inches, 4 inches, 12 inches, 12 inches, 12 inches, and a final 15-inch segment. The 12-inch segments are labeled '12"' above the pipe. The 4-inch segment is labeled '4"' above the pipe. The final 15-inch segment is labeled '15"' above the pipe. The entire pipe is labeled 'VAR' below it, indicating a variable section.

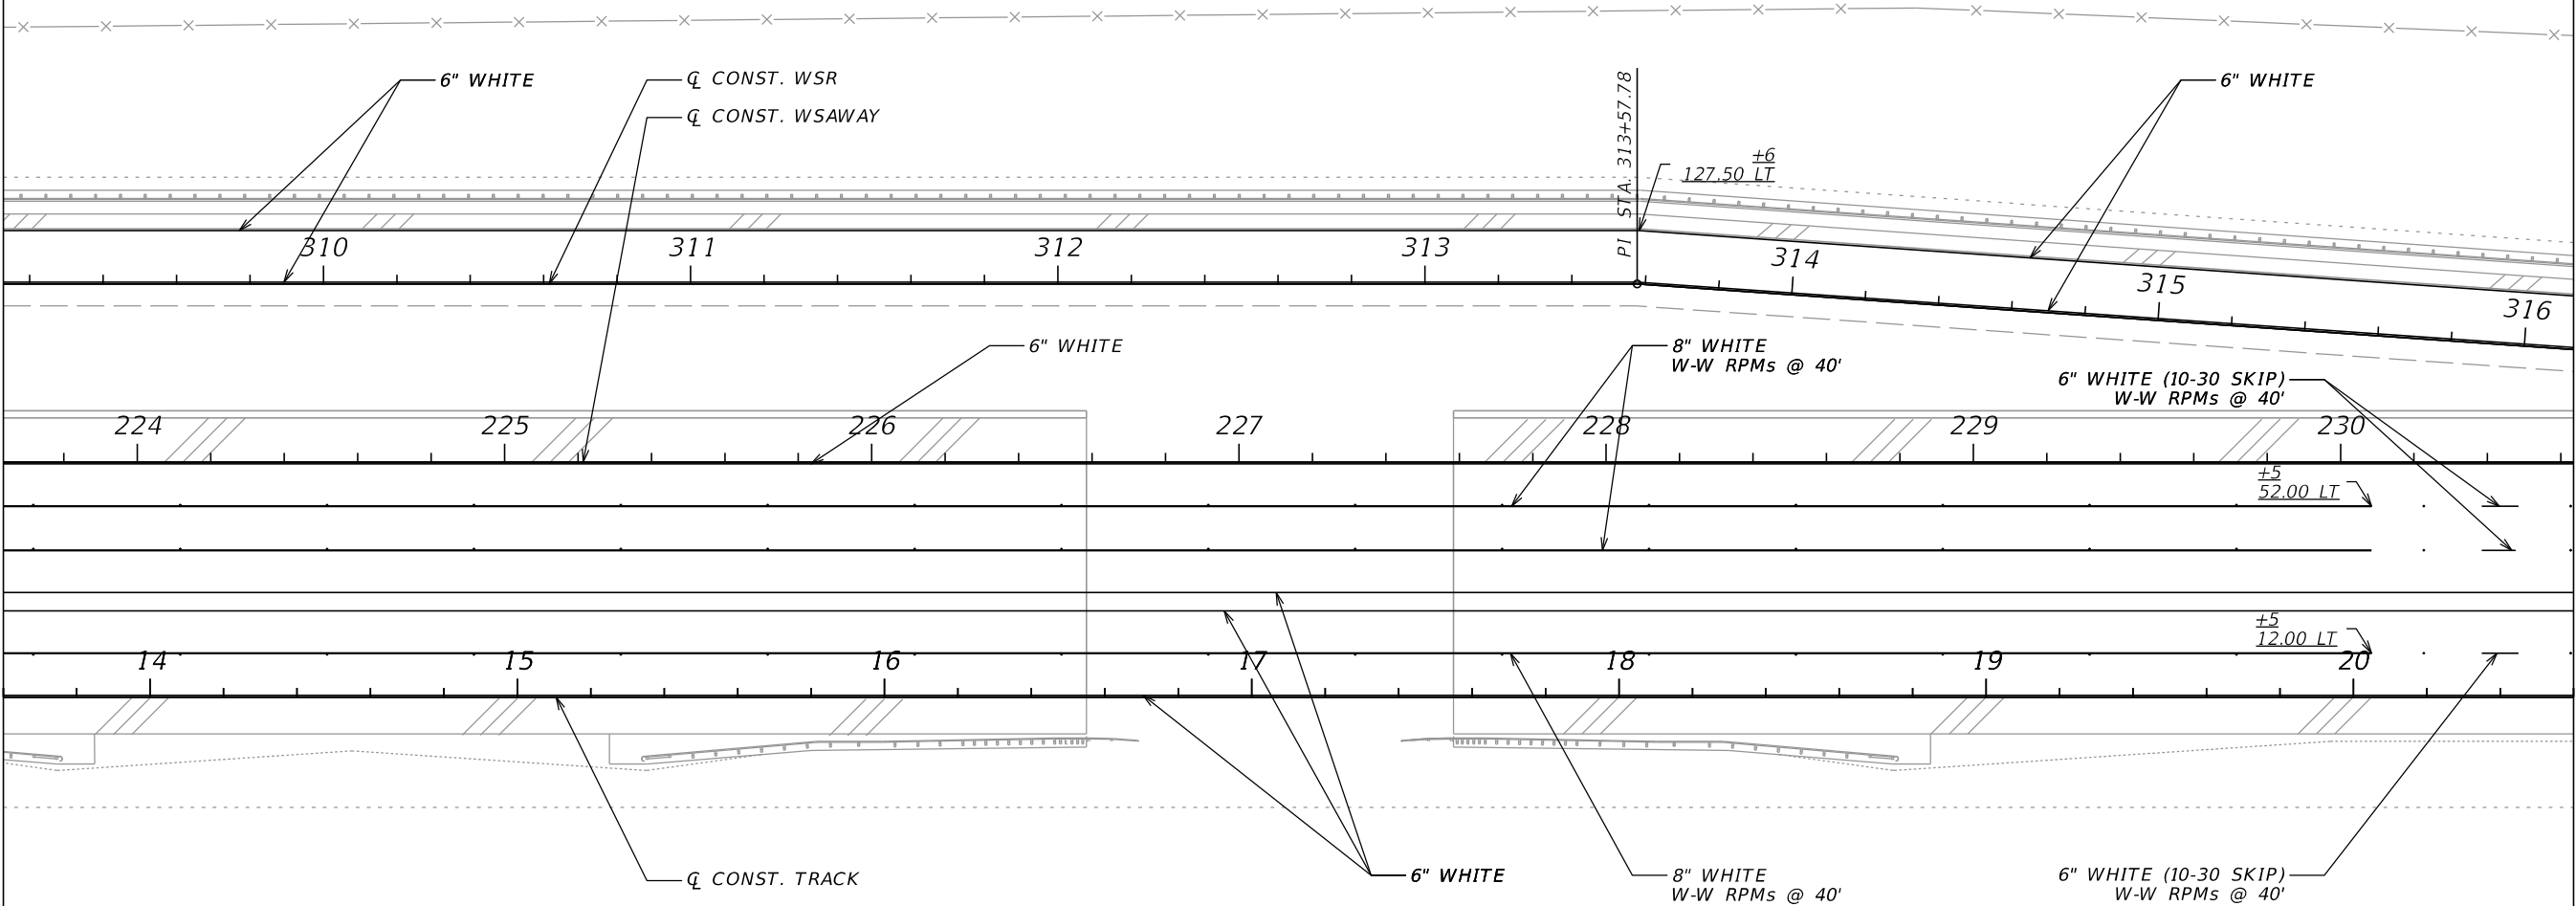

MATCHLINE STA. 20 +60
SEE SIGNING AND
PAVEMENT MARKINGS (4)


REVISIONS				ROBERT C. MEADOR, P.E. P.E. LICENSE NUMBER 72936 VIBE 700 CENTRAL AVE SUITE 302 ST PETERSBURG, FL 33701 CERTIFICATE OF AUTHORIZATION 30322	STATE OF FLORIDA DEPARTMENT OF TRANSPORTATION			SIGNING AND PAVEMENT MARKINGS (3)	SHEET NO.
DATE	DESCRIPTION	DATE	DESCRIPTION		ROAD NO.	COUNTY	FINANCIAL PROJECT ID		S-11
					N/A	POLK	437300-1-52-01		

THE OFFICIAL RECORD OF THIS SHEET IS THE ELECTRONIC FILE DIGITALLY SIGNED AND SEALED UNDER RULE 61G15-23.004, F.A.C.

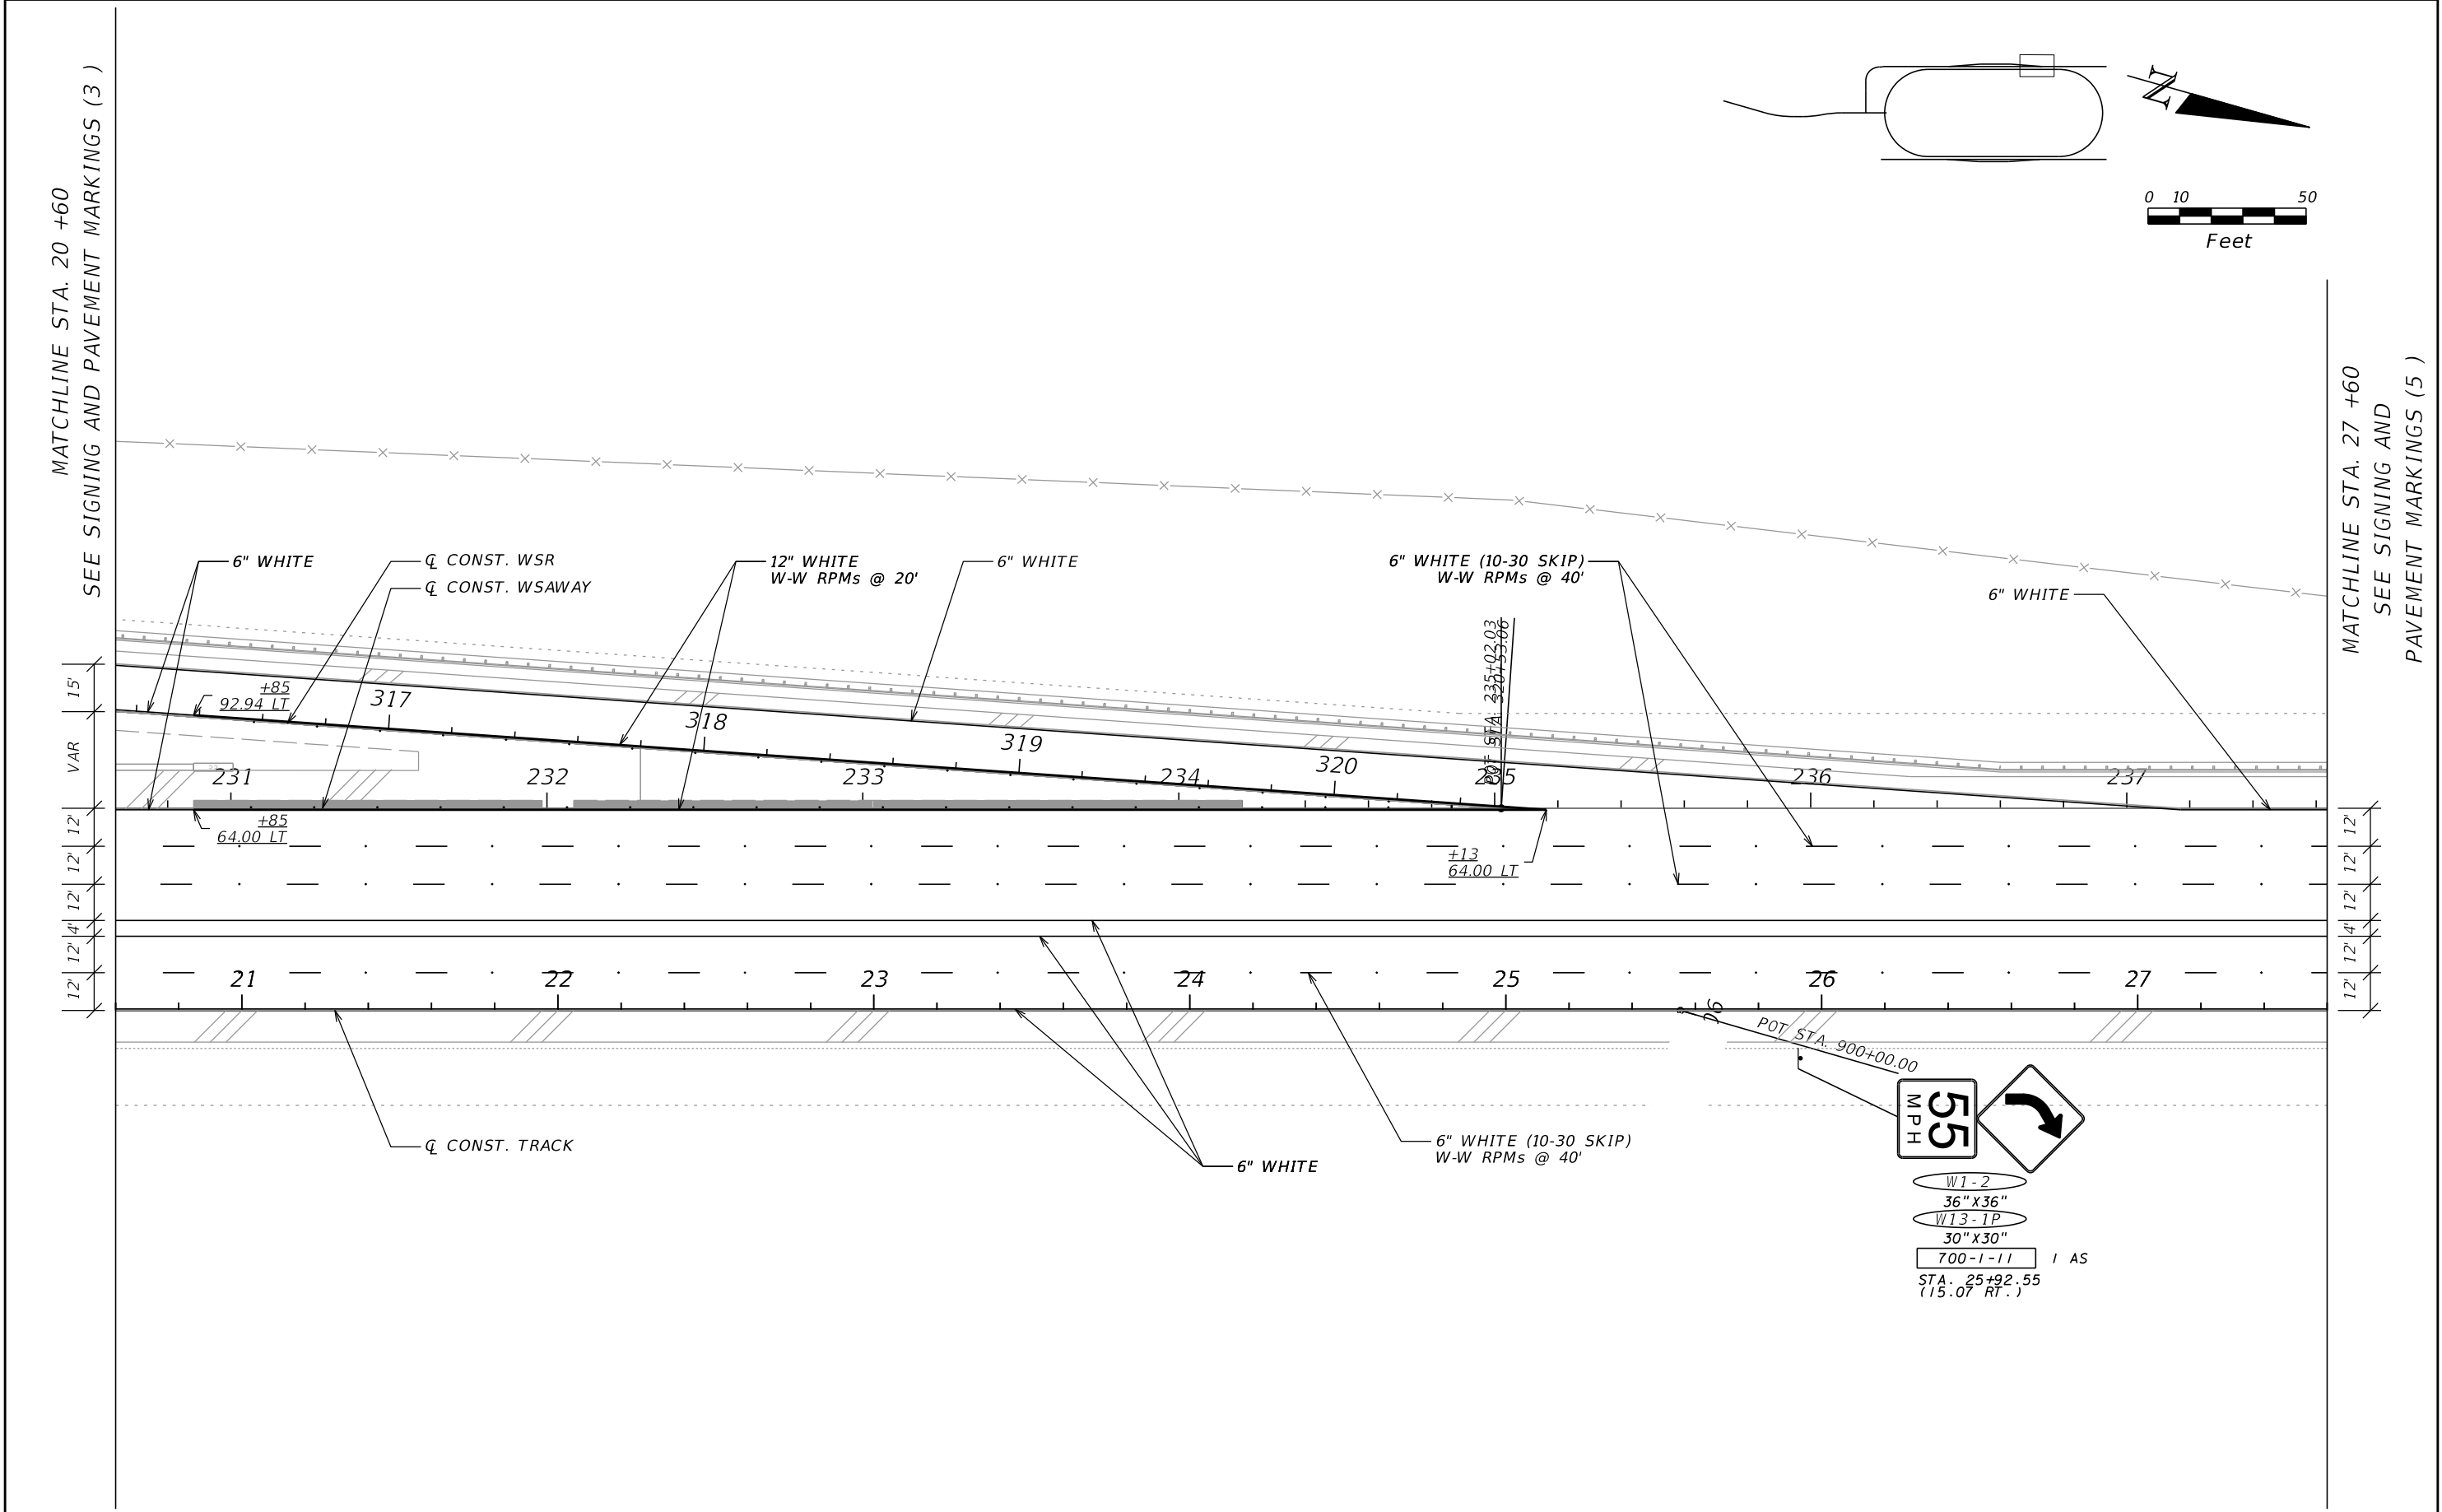


REVISIONS				ROBERT C. MEADOR, P.E. P.E. LICENSE NUMBER 72936 VIBE 700 CENTRAL AVE SUITE 302 ST. PETERSBURG, FL 33701 CERTIFICATE OF AUTHORIZATION 30322	STATE OF FLORIDA DEPARTMENT OF TRANSPORTATION			SIGNING AND PAVEMENT MARKINGS (4)	SHEET NO.
DATE	DESCRIPTION	DATE	DESCRIPTION		ROAD NO.	COUNTY	FINANCIAL PROJECT ID		
					N/A	POLK	437300-1-52-01		S-12

THE OFFICIAL RECORD OF THIS SHEET IS THE ELECTRONIC FILE DIGITALLY SIGNED AND SEALED UNDER RULE 61G15-23.004, F.A.C.

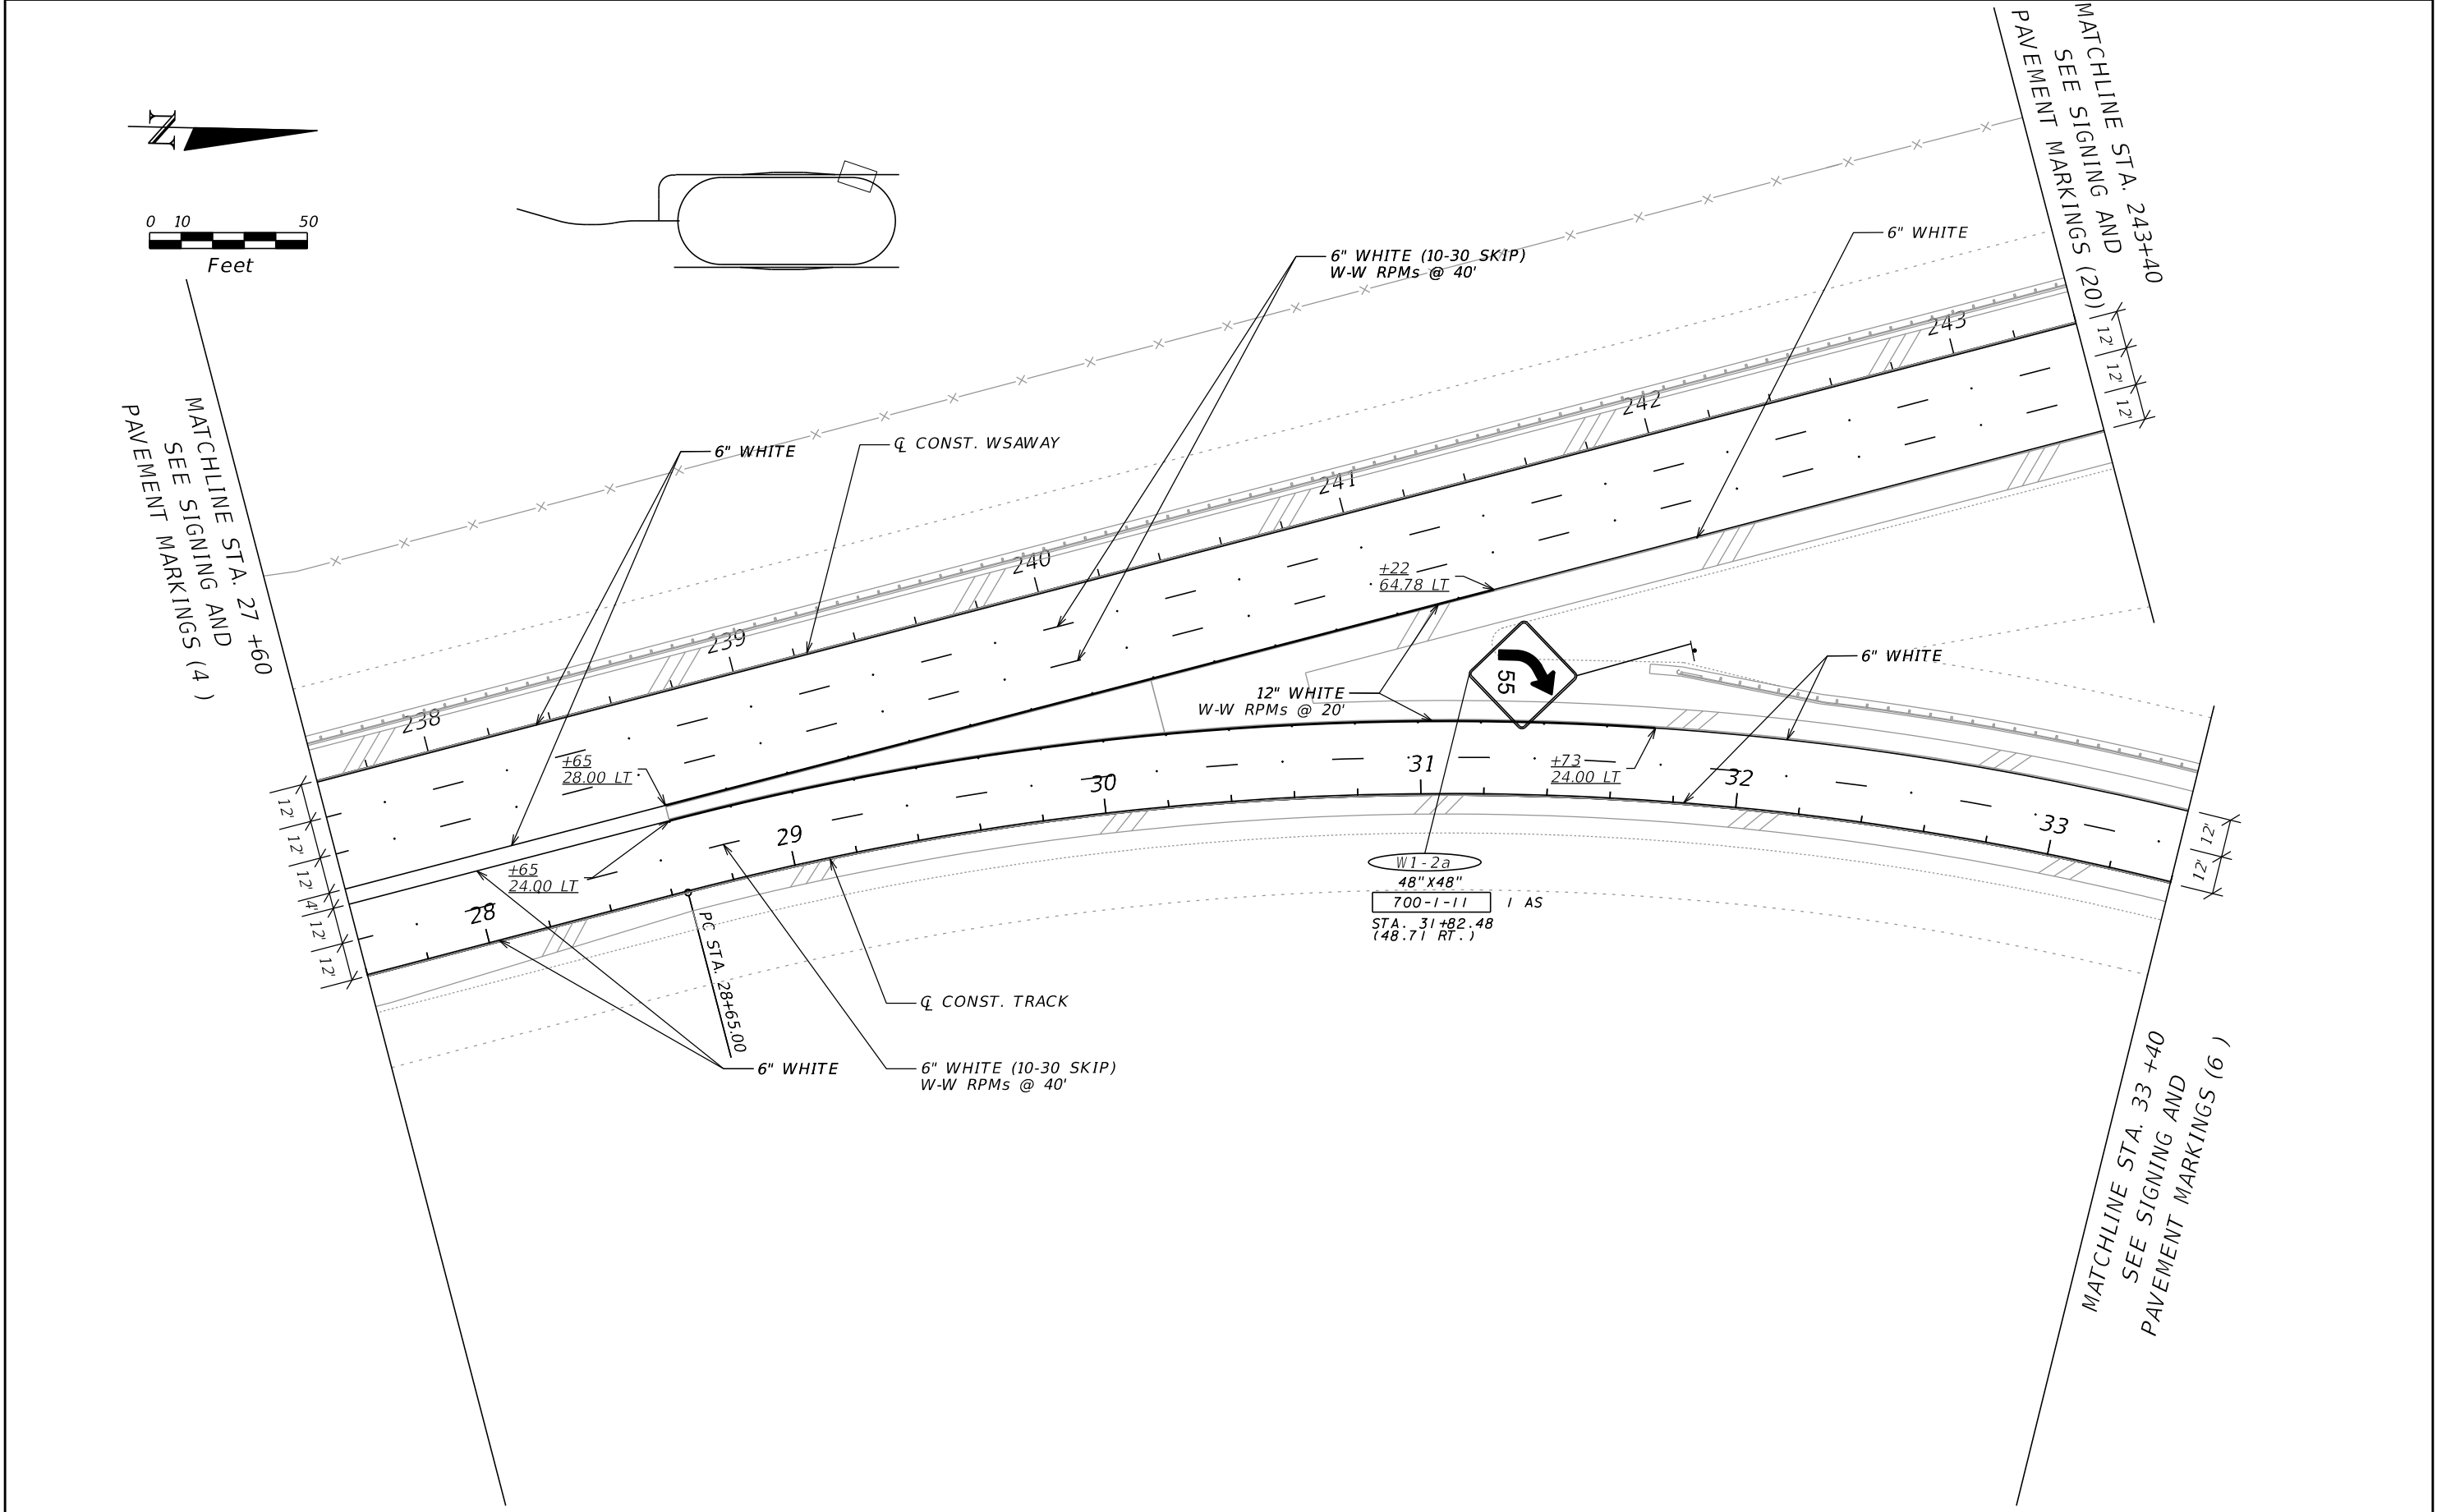


REVISIONS				ROBERT C. MEADOR, P.E. P.E. LICENSE NUMBER 72936 VIBE 700 CENTRAL AVE SUITE 302 ST. PETERSBURG, FL 33701 CERTIFICATE OF AUTHORIZATION 30322	STATE OF FLORIDA DEPARTMENT OF TRANSPORTATION			SIGNING AND PAVEMENT MARKINGS (5)		SHEET NO.
DATE	DESCRIPTION	DATE	DESCRIPTION		ROAD NO.	COUNTY	FINANCIAL PROJECT ID			
					N/A	POLK	437300-1-52-01			S-13

THE OFFICIAL RECORD OF THIS SHEET IS THE ELECTRONIC FILE DIGITALLY SIGNED AND SEALED UNDER RULE 61G15-23.004, F.A.C.

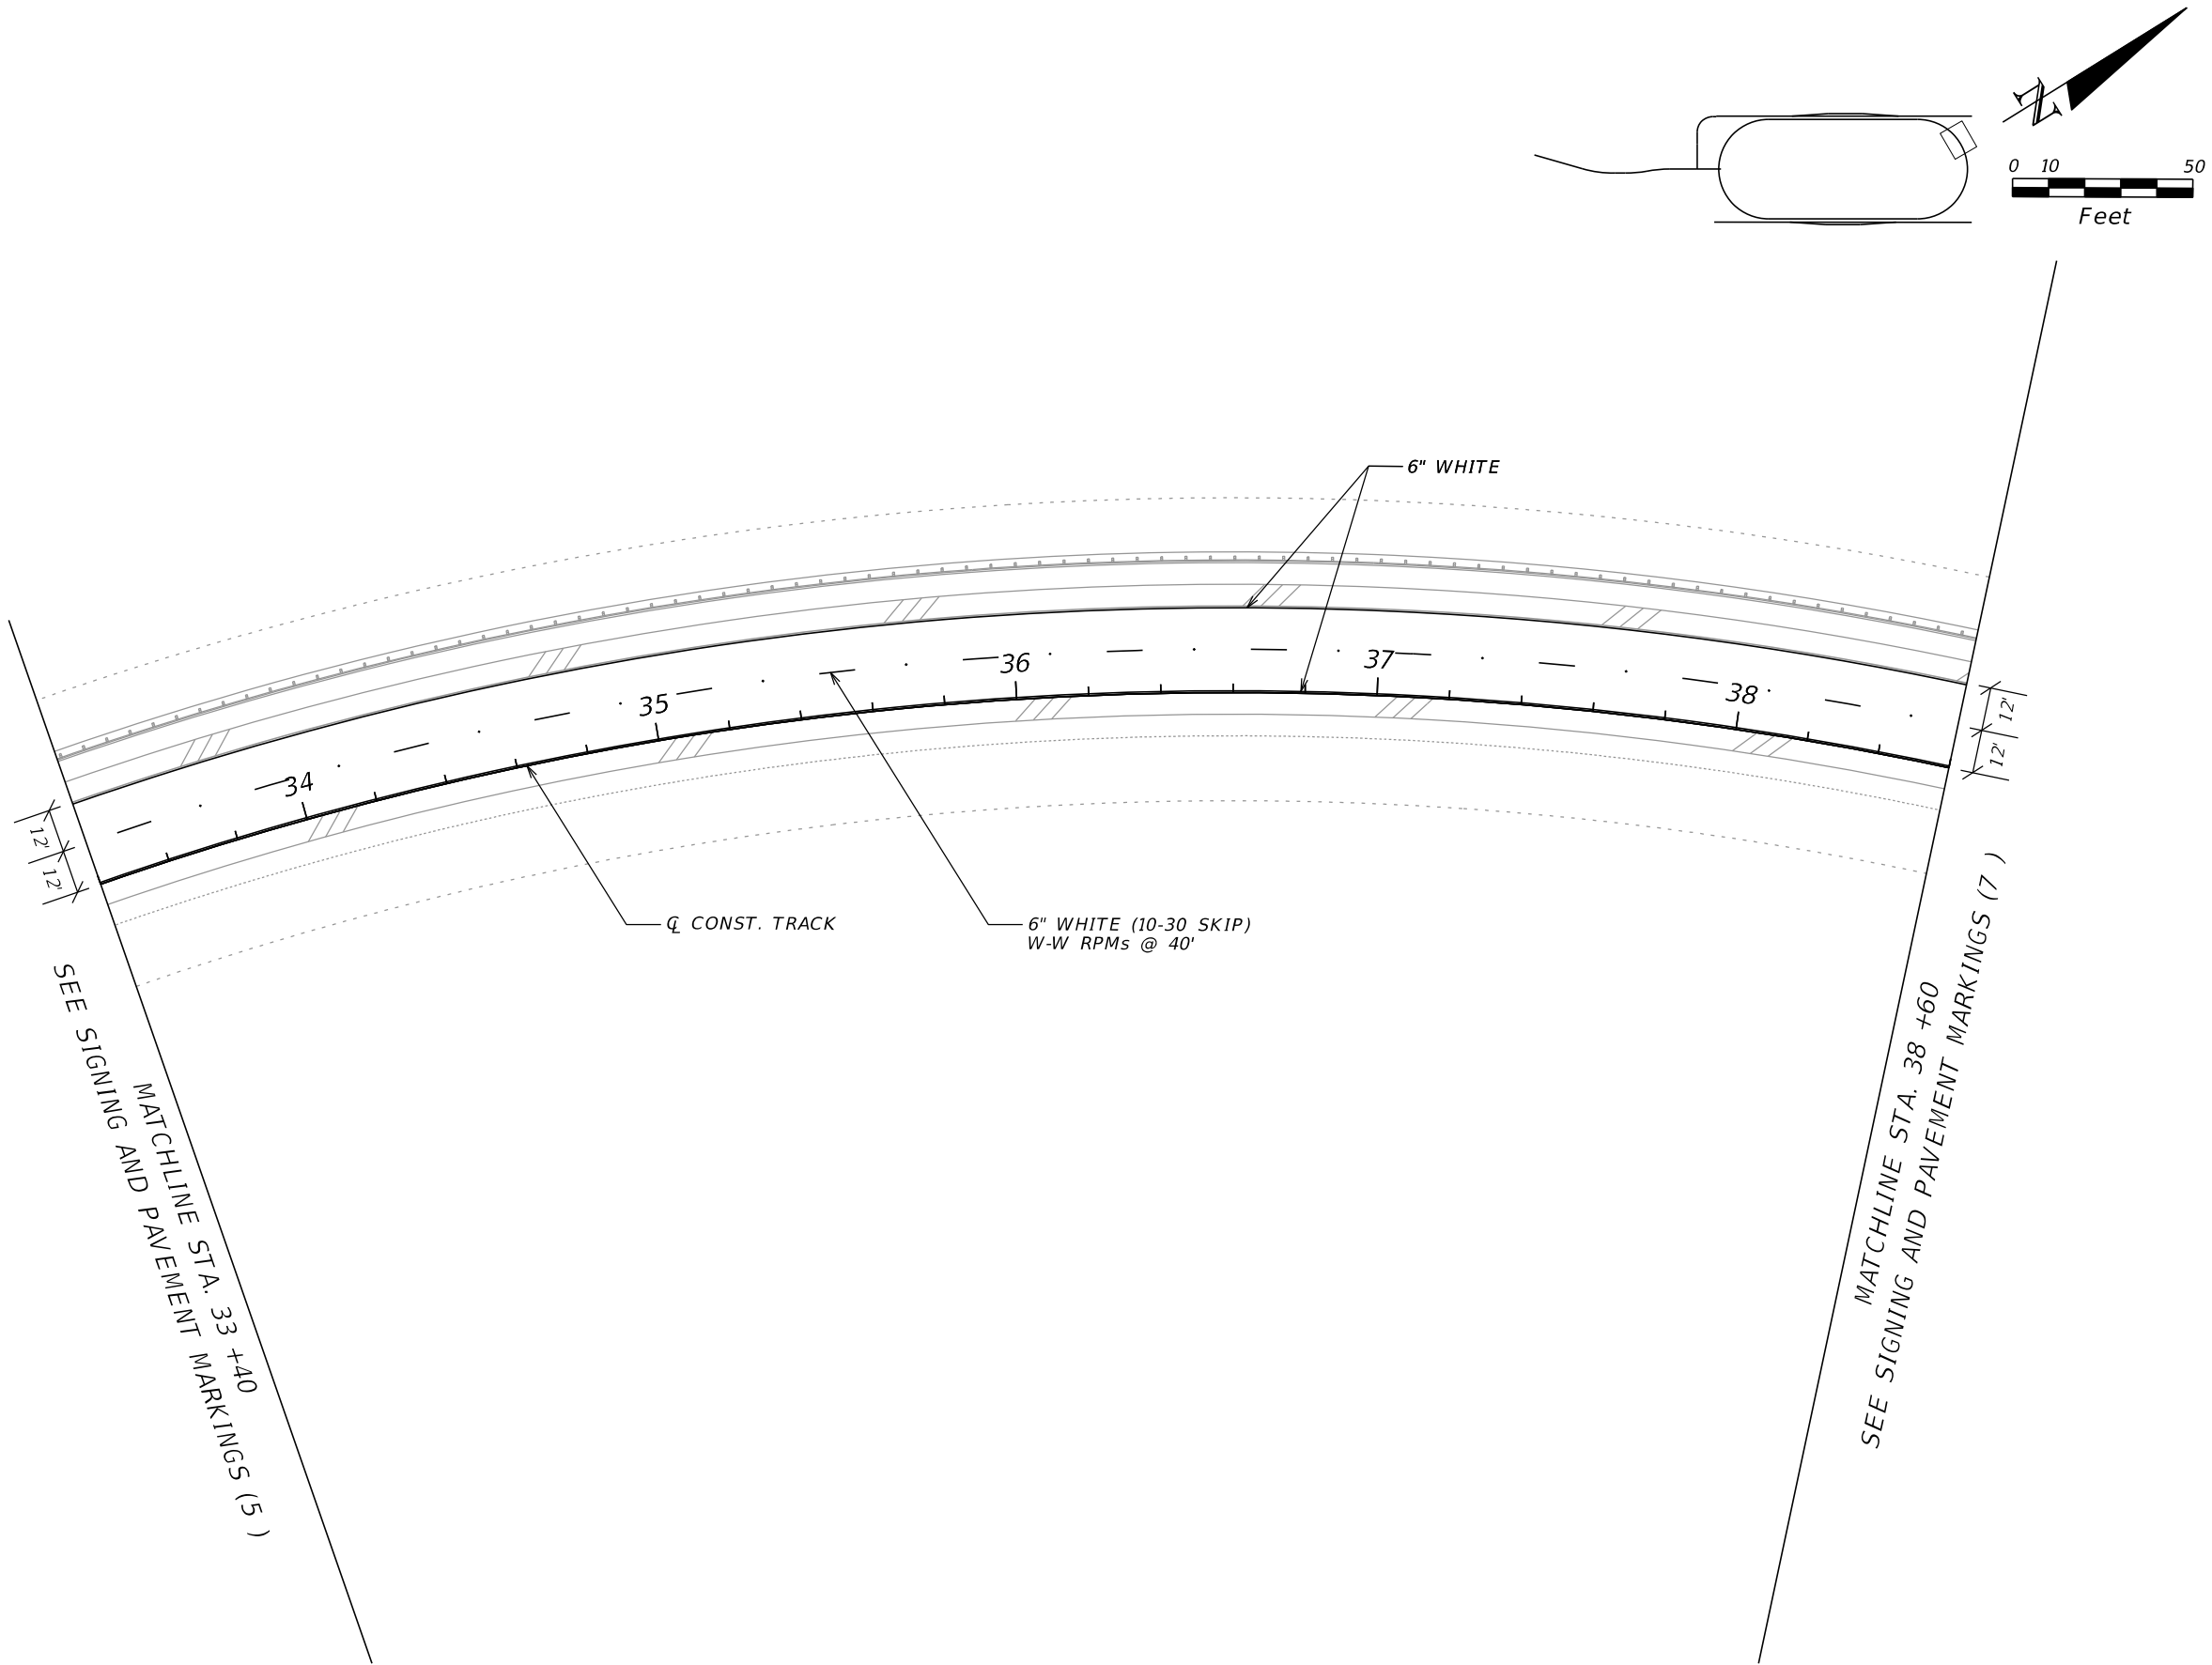


REVISIONS				ROBERT C. MEADOR, P.E. P.E. LICENSE NUMBER 72936 VIBE 700 CENTRAL AVE SUITE 302 ST PETERSBURG, FL 33701 CERTIFICATE OF AUTHORIZATION 30322	STATE OF FLORIDA DEPARTMENT OF TRANSPORTATION			SIGNING AND PAVEMENT MARKINGS (6)	SHEET NO.
DATE	DESCRIPTION	DATE	DESCRIPTION		ROAD NO.	COUNTY	FINANCIAL PROJECT ID		S-14
				N/A	POLK	437300-1-52-01			

THE OFFICIAL RECORD OF THIS SHEET IS THE ELECTRONIC FILE DIGITALLY SIGNED AND SEALED UNDER RULE 61G15-23.004, F.A.C.

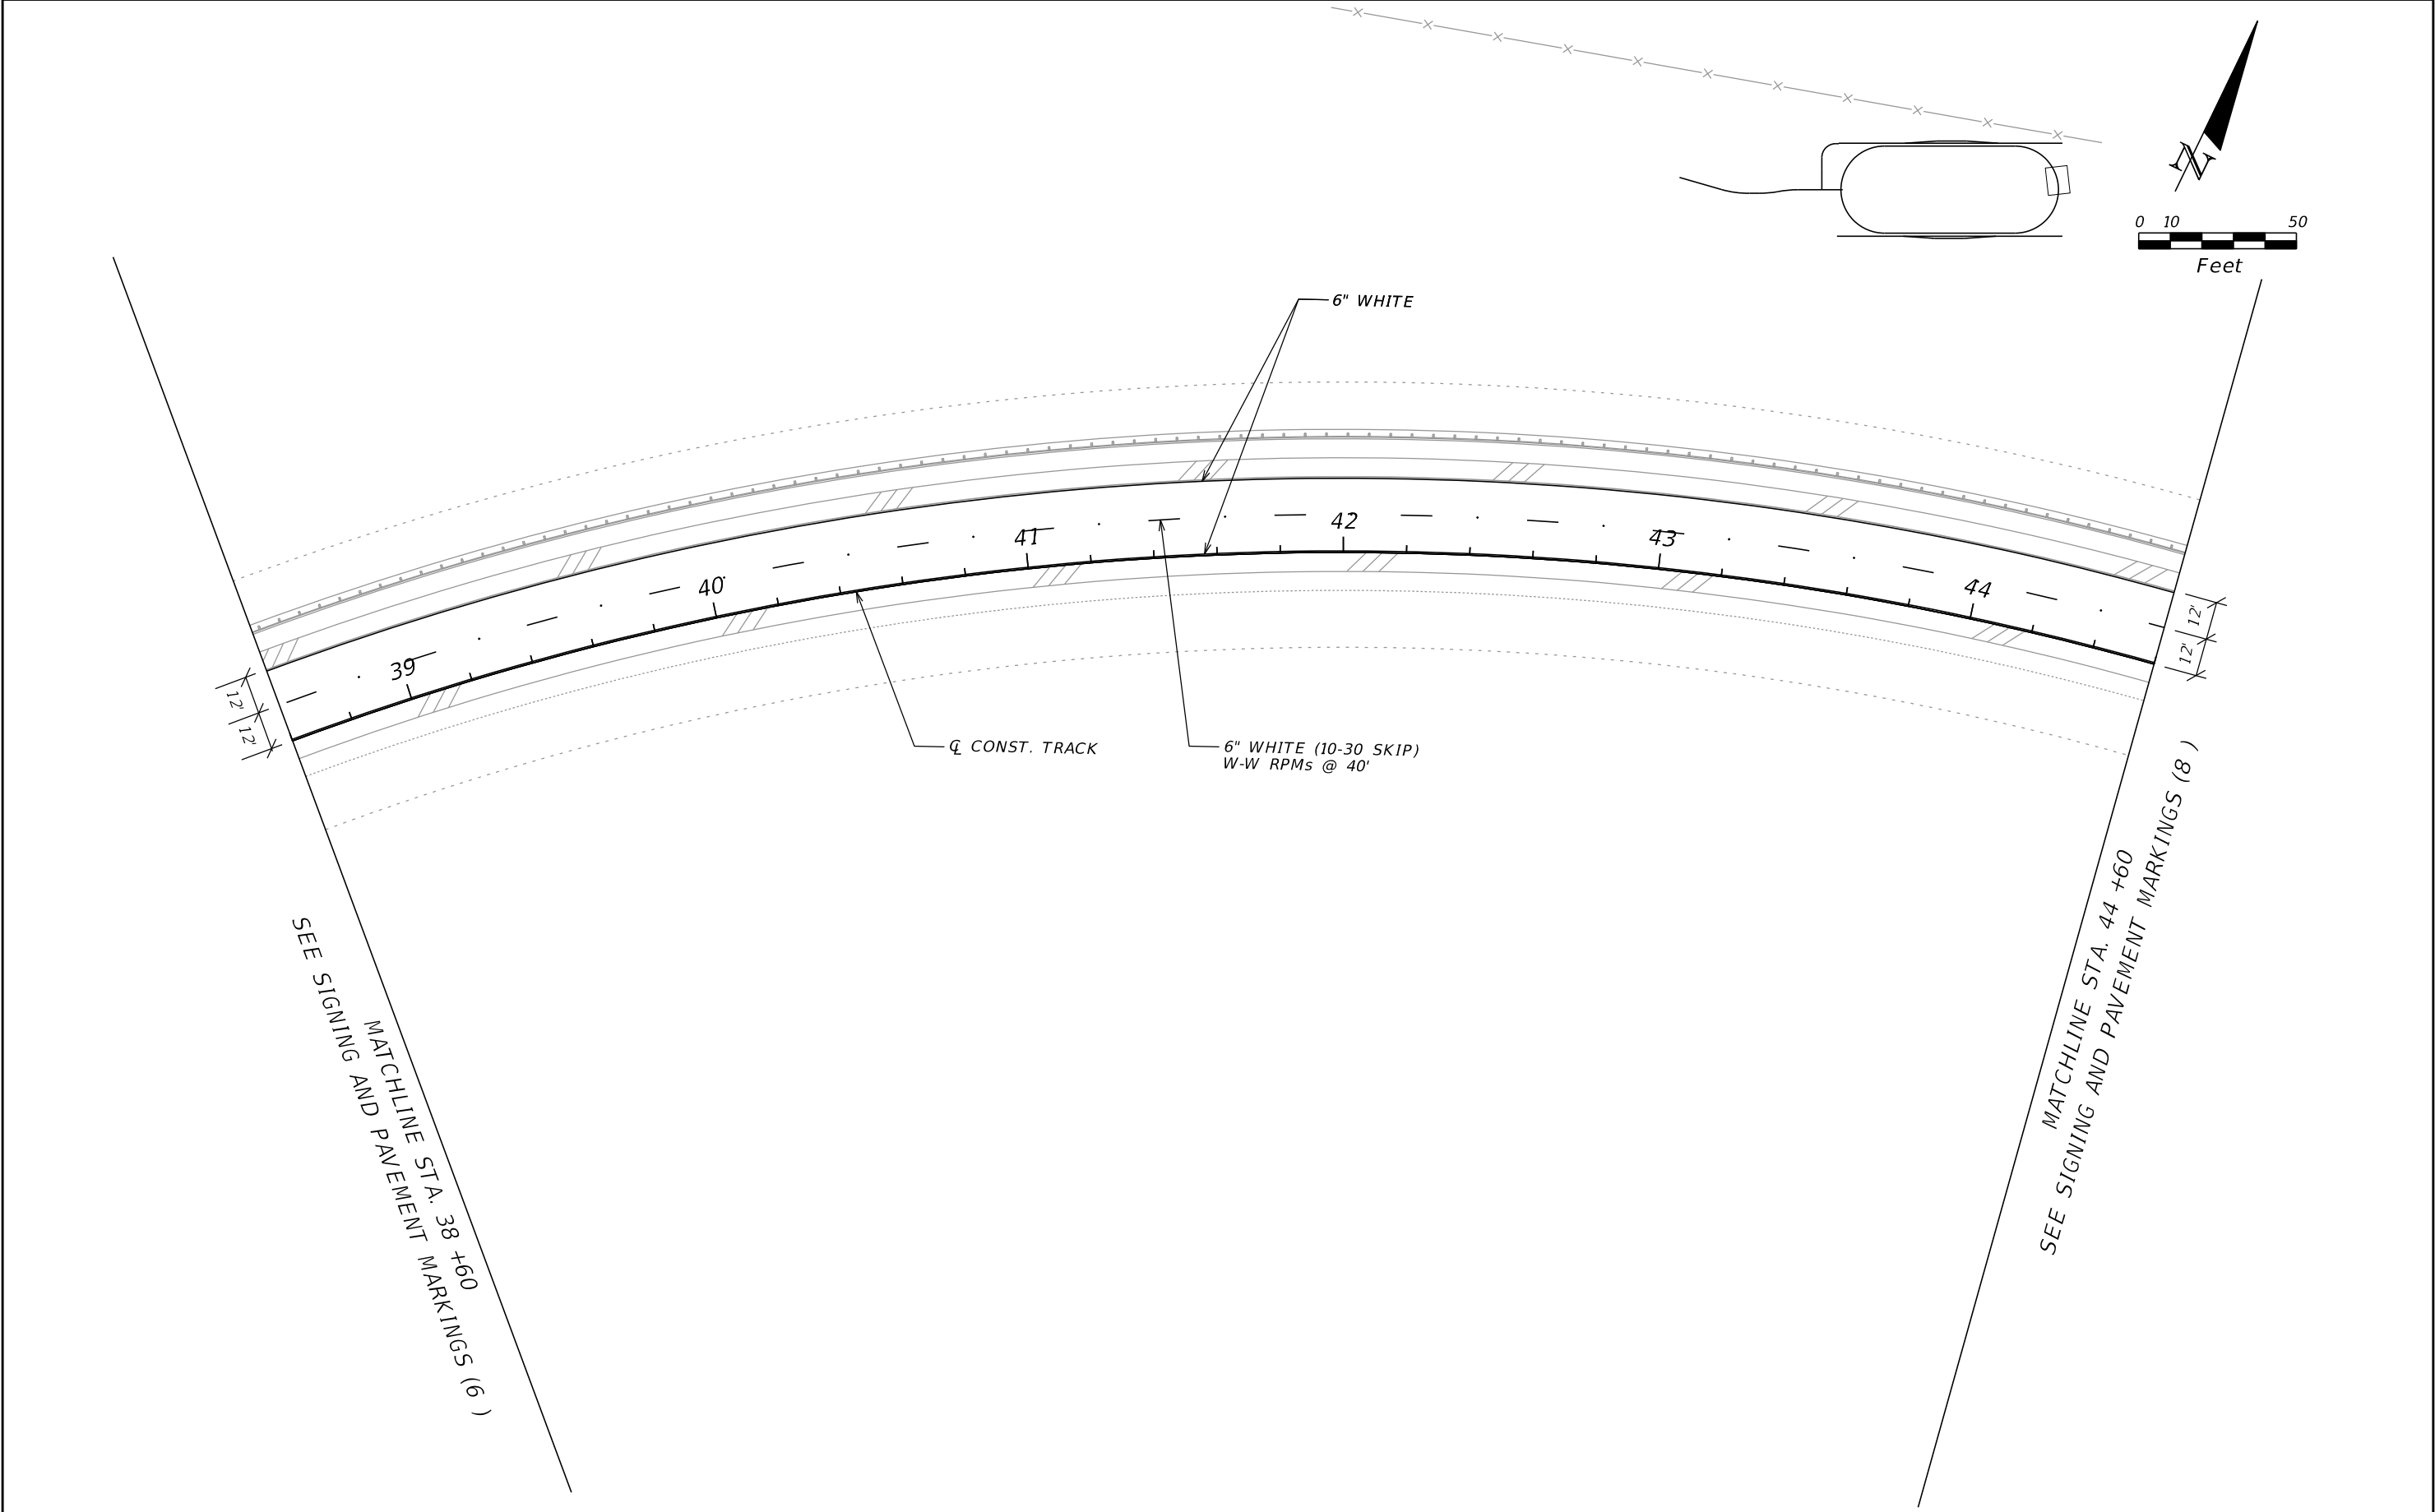



REVISIONS				ROBERT C. MEADOR, P.E. P.E. LICENSE NUMBER 72936 VIBE 700 CENTRAL AVE SUITE 302 ST. PETERSBURG, FL 33701 CERTIFICATE OF AUTHORIZATION 30322	STATE OF FLORIDA DEPARTMENT OF TRANSPORTATION			SIGNING AND PAVEMENT MARKINGS (7)	SHEET NO.
DATE	DESCRIPTION	DATE	DESCRIPTION		ROAD NO.	COUNTY	FINANCIAL PROJECT ID		S-15
					N/A	POLK	437300-1-52-01		

THE OFFICIAL RECORD OF THIS SHEET IS THE ELECTRONIC FILE DIGITALLY SIGNED AND SEALED UNDER RULE 61G15-23.004, F.A.C.

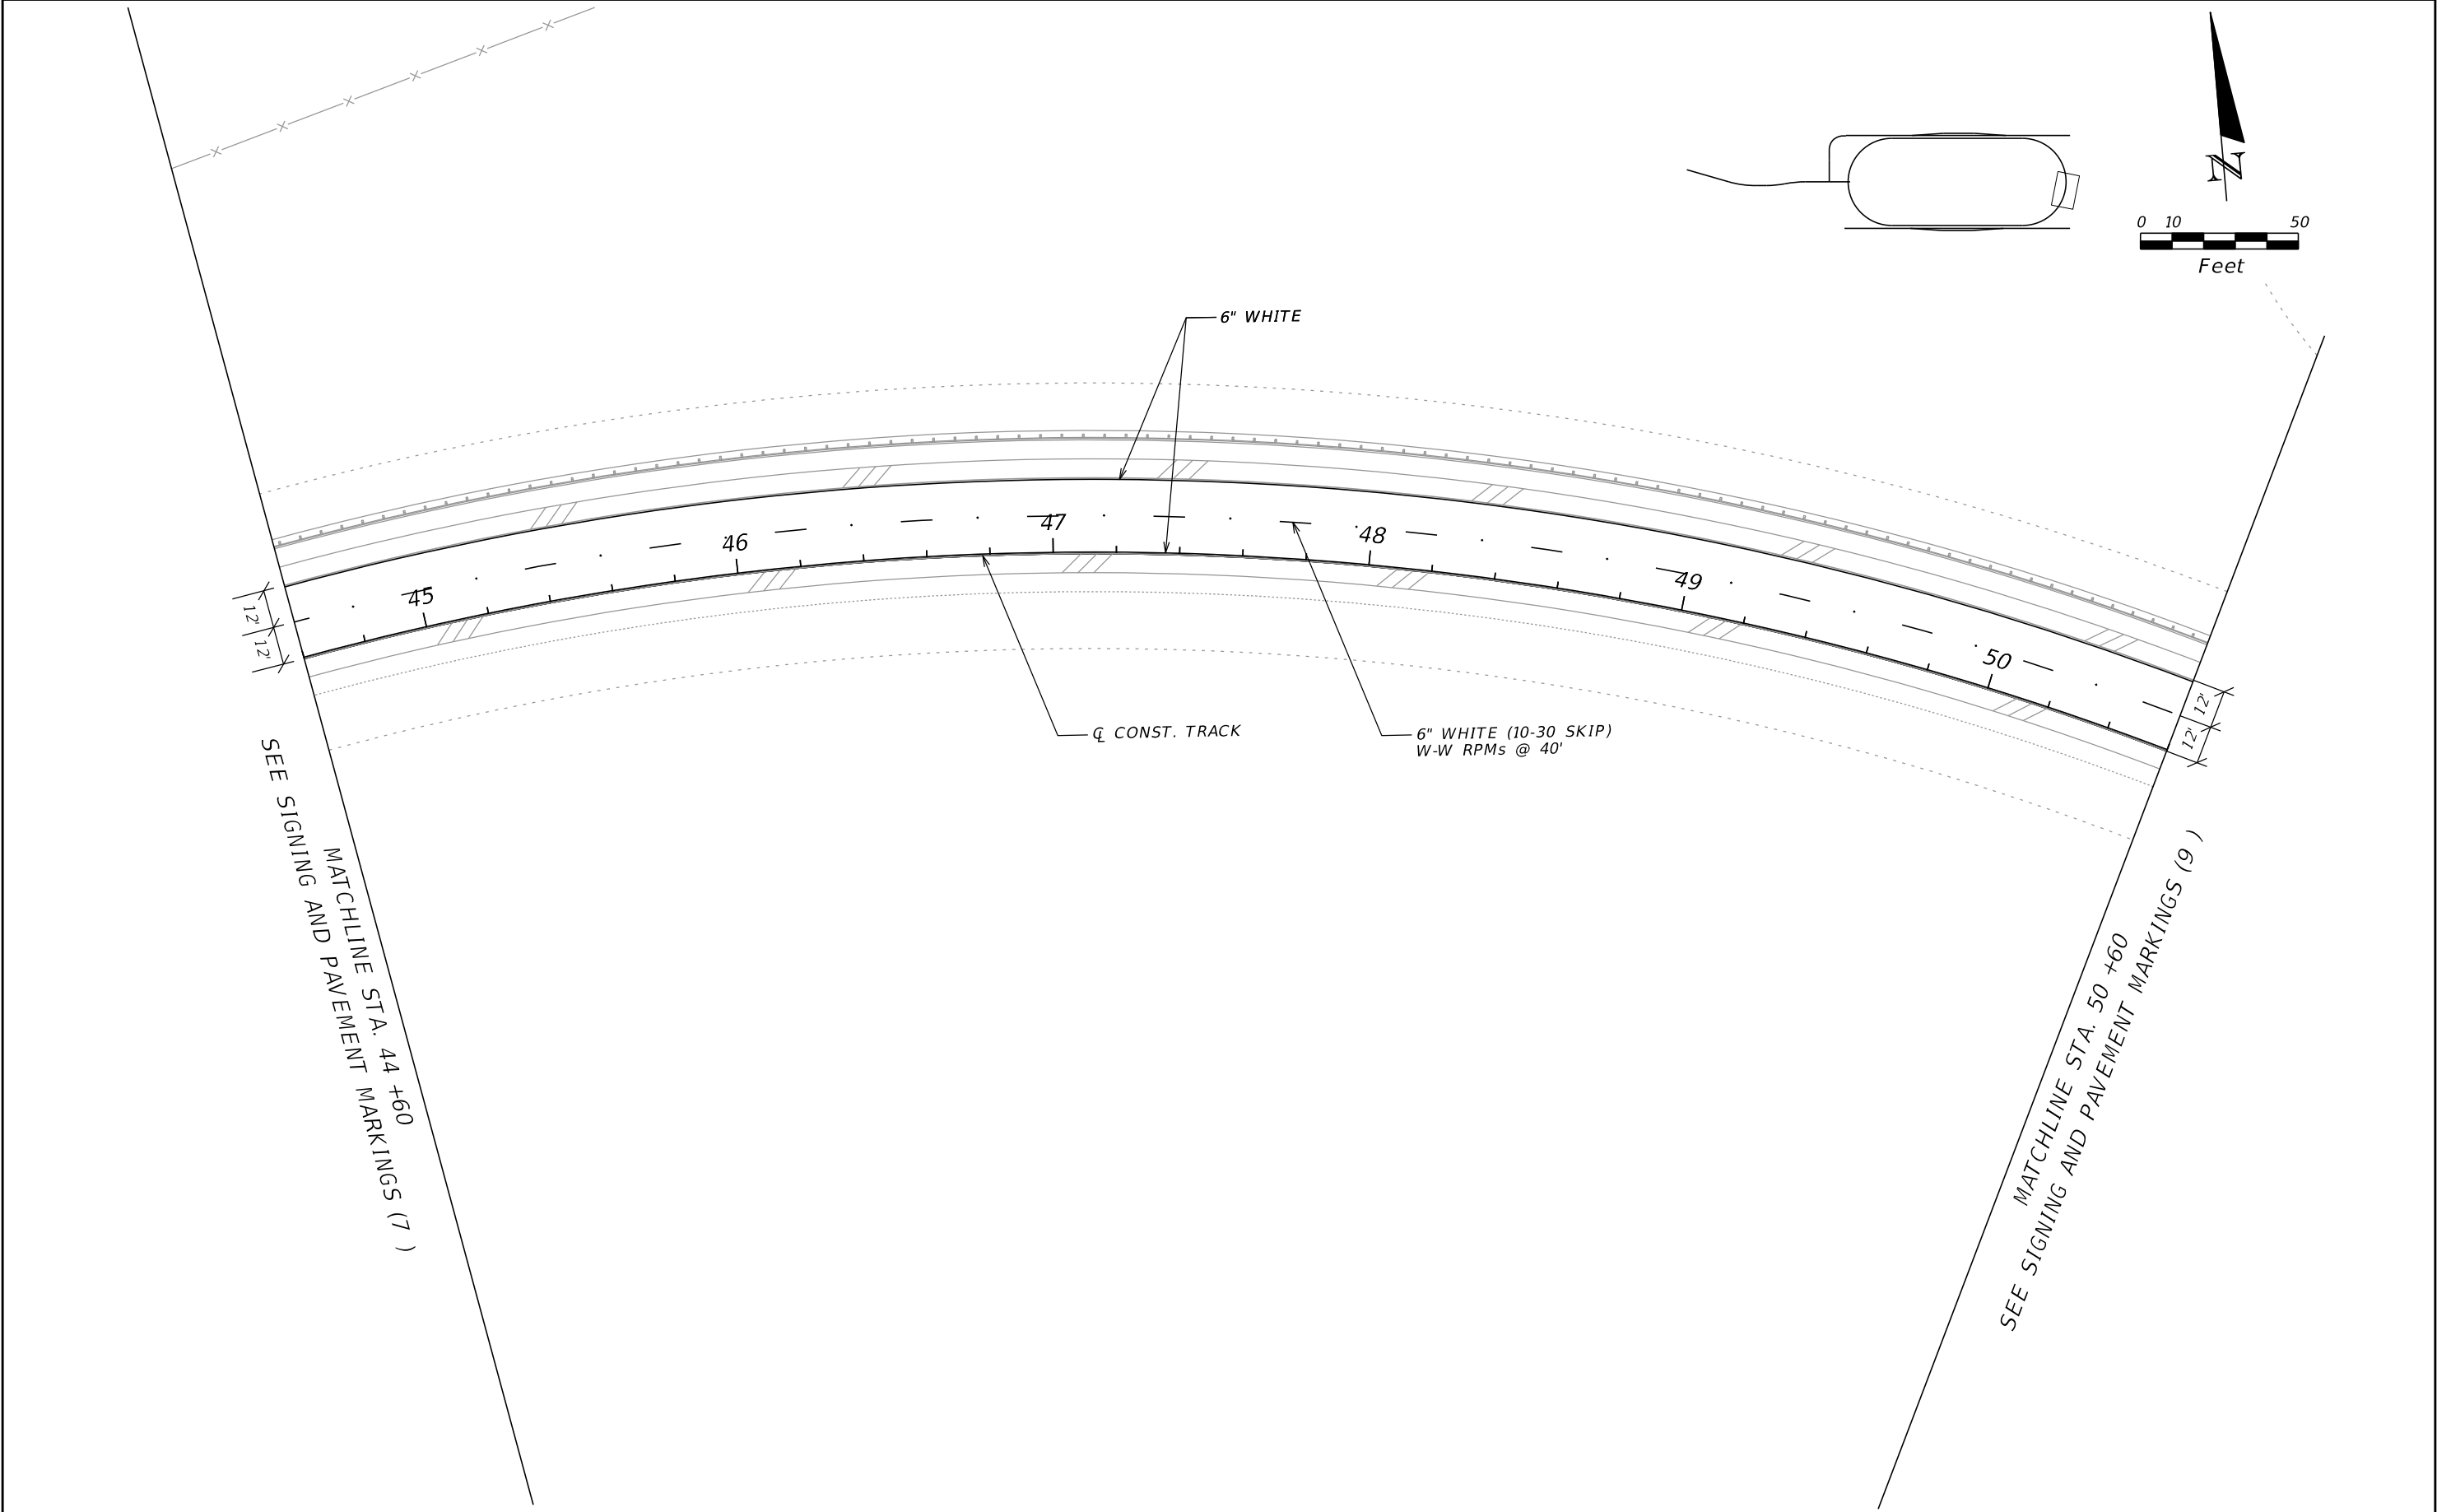



REVISIONS				ROBERT C. MEADOR, P.E. P.E. LICENSE NUMBER 72936 VIBE 700 CENTRAL AVE SUITE 302 ST PETERSBURG, FL 33701 CERTIFICATE OF AUTHORIZATION 30322	STATE OF FLORIDA DEPARTMENT OF TRANSPORTATION			SIGNING AND PAVEMENT MARKINGS (8)	SHEET NO.
DATE	DESCRIPTION	DATE	DESCRIPTION		ROAD NO.	COUNTY	FINANCIAL PROJECT ID		S-16
					N/A	POLK	437300-1-52-01		

THE OFFICIAL RECORD OF THIS SHEET IS THE ELECTRONIC FILE DIGITALLY SIGNED AND SEALED UNDER RULE 61G15-23.004, F.A.C.

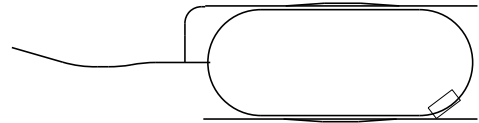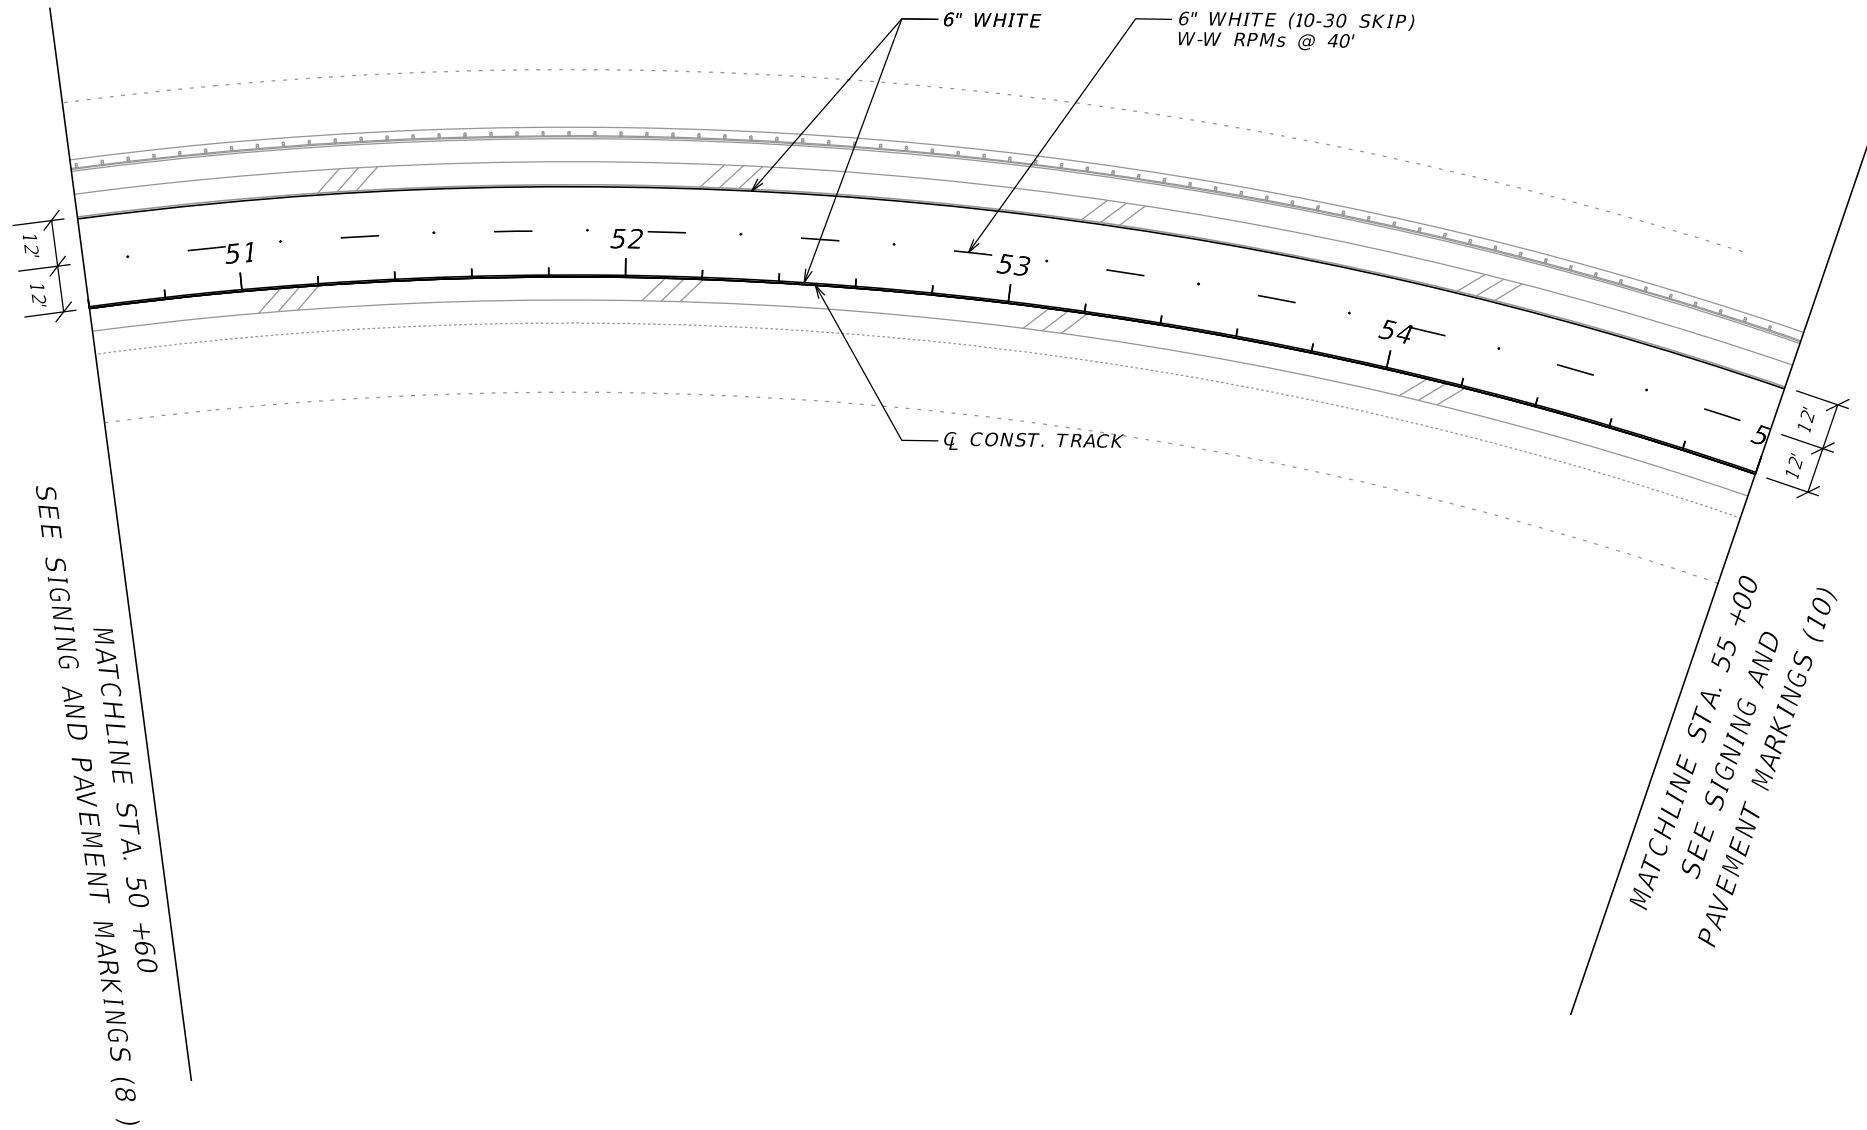


REVISIONS				ROBERT C. MEADOR, P.E. P.E. LICENSE NUMBER 72936 VIBE 700 CENTRAL AVE SUITE 302 ST PETERSBURG, FL 33701 CERTIFICATE OF AUTHORIZATION 30322	STATE OF FLORIDA DEPARTMENT OF TRANSPORTATION			SIGNING AND PAVEMENT MARKINGS (9)	SHEET NO.
DATE	DESCRIPTION	DATE	DESCRIPTION		ROAD NO.	COUNTY	FINANCIAL PROJECT ID		S-17
					N/A	POLK	437300-1-52-01		

THE OFFICIAL RECORD OF THIS SHEET IS THE ELECTRONIC FILE DIGITALLY SIGNED AND SEALED UNDER RULE 61G15-23.004, F.A.C.

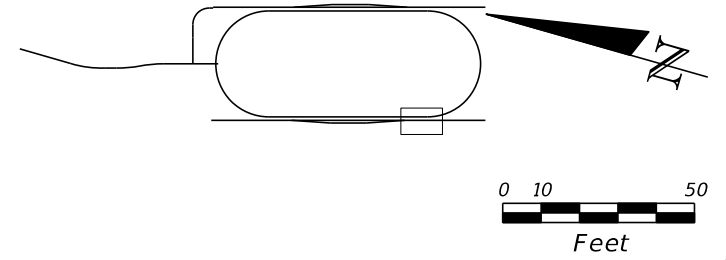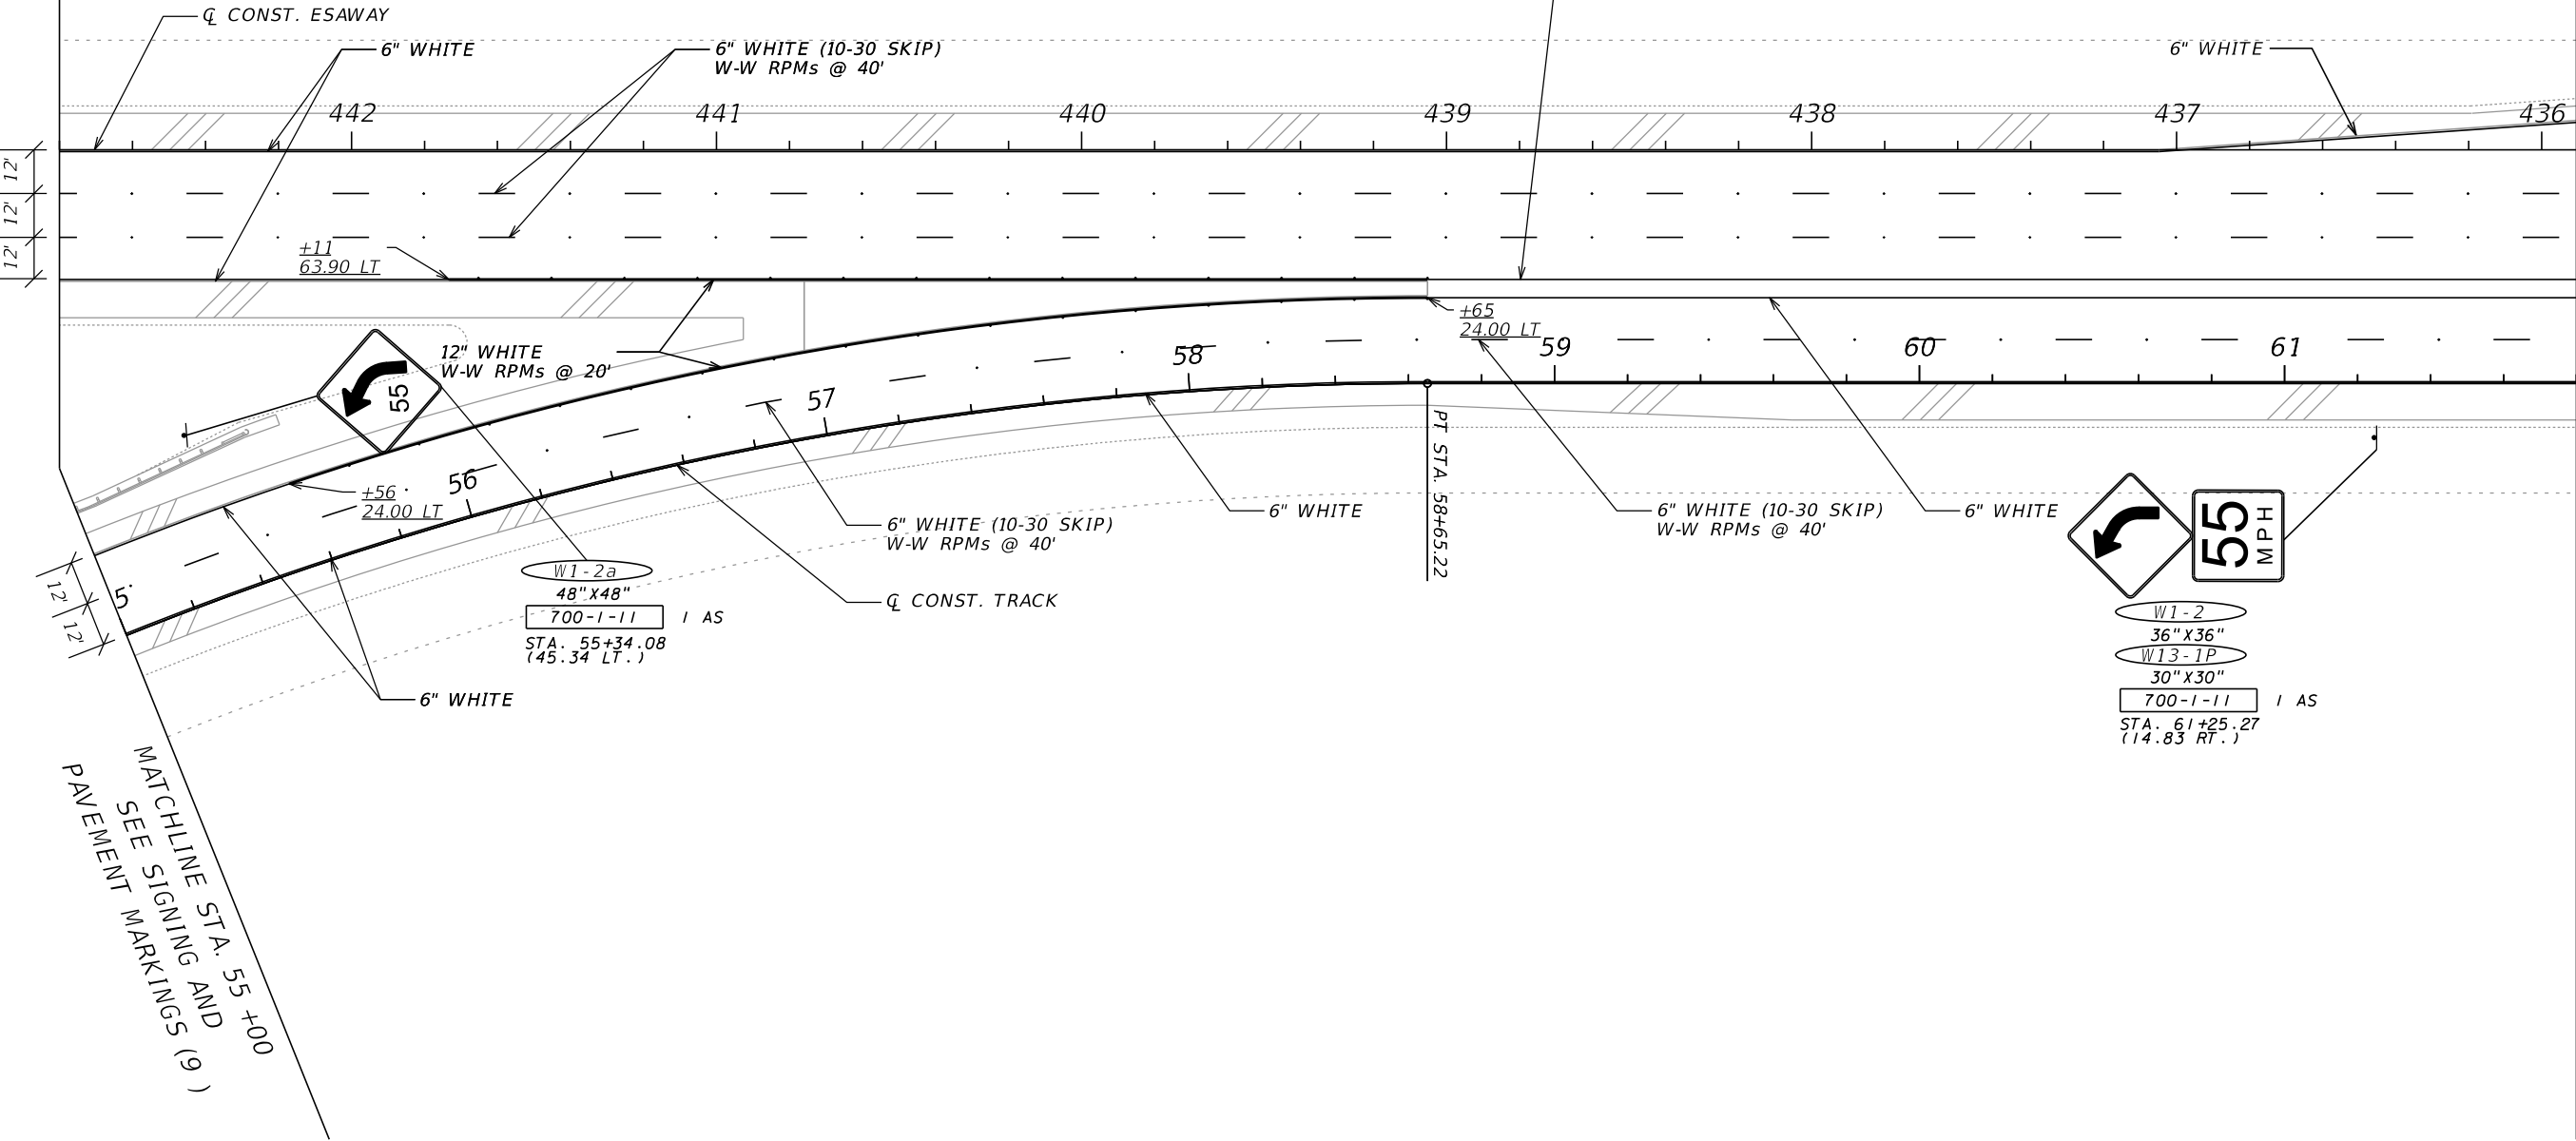


REVISIONS				ROBERT C. MEADOR, P.E. P.E. LICENSE NUMBER 72936 VIBE 700 CENTRAL AVE SUITE 302 ST PETERSBURG, FL 33701 CERTIFICATE OF AUTHORIZATION 30322	STATE OF FLORIDA DEPARTMENT OF TRANSPORTATION			<i>SIGNING AND PAVEMENT MARKINGS (10)</i>	SHEET NO.
DATE	DESCRIPTION	DATE	DESCRIPTION		ROAD NO.	COUNTY	FINANCIAL PROJECT ID		
					N/A	POLK	437300-1-52-01		S-18

THE OFFICIAL RECORD OF THIS SHEET IS THE ELECTRONIC FILE DIGITALLY SIGNED AND SEALED UNDER RULE 61G15-23.004, F.A.C.

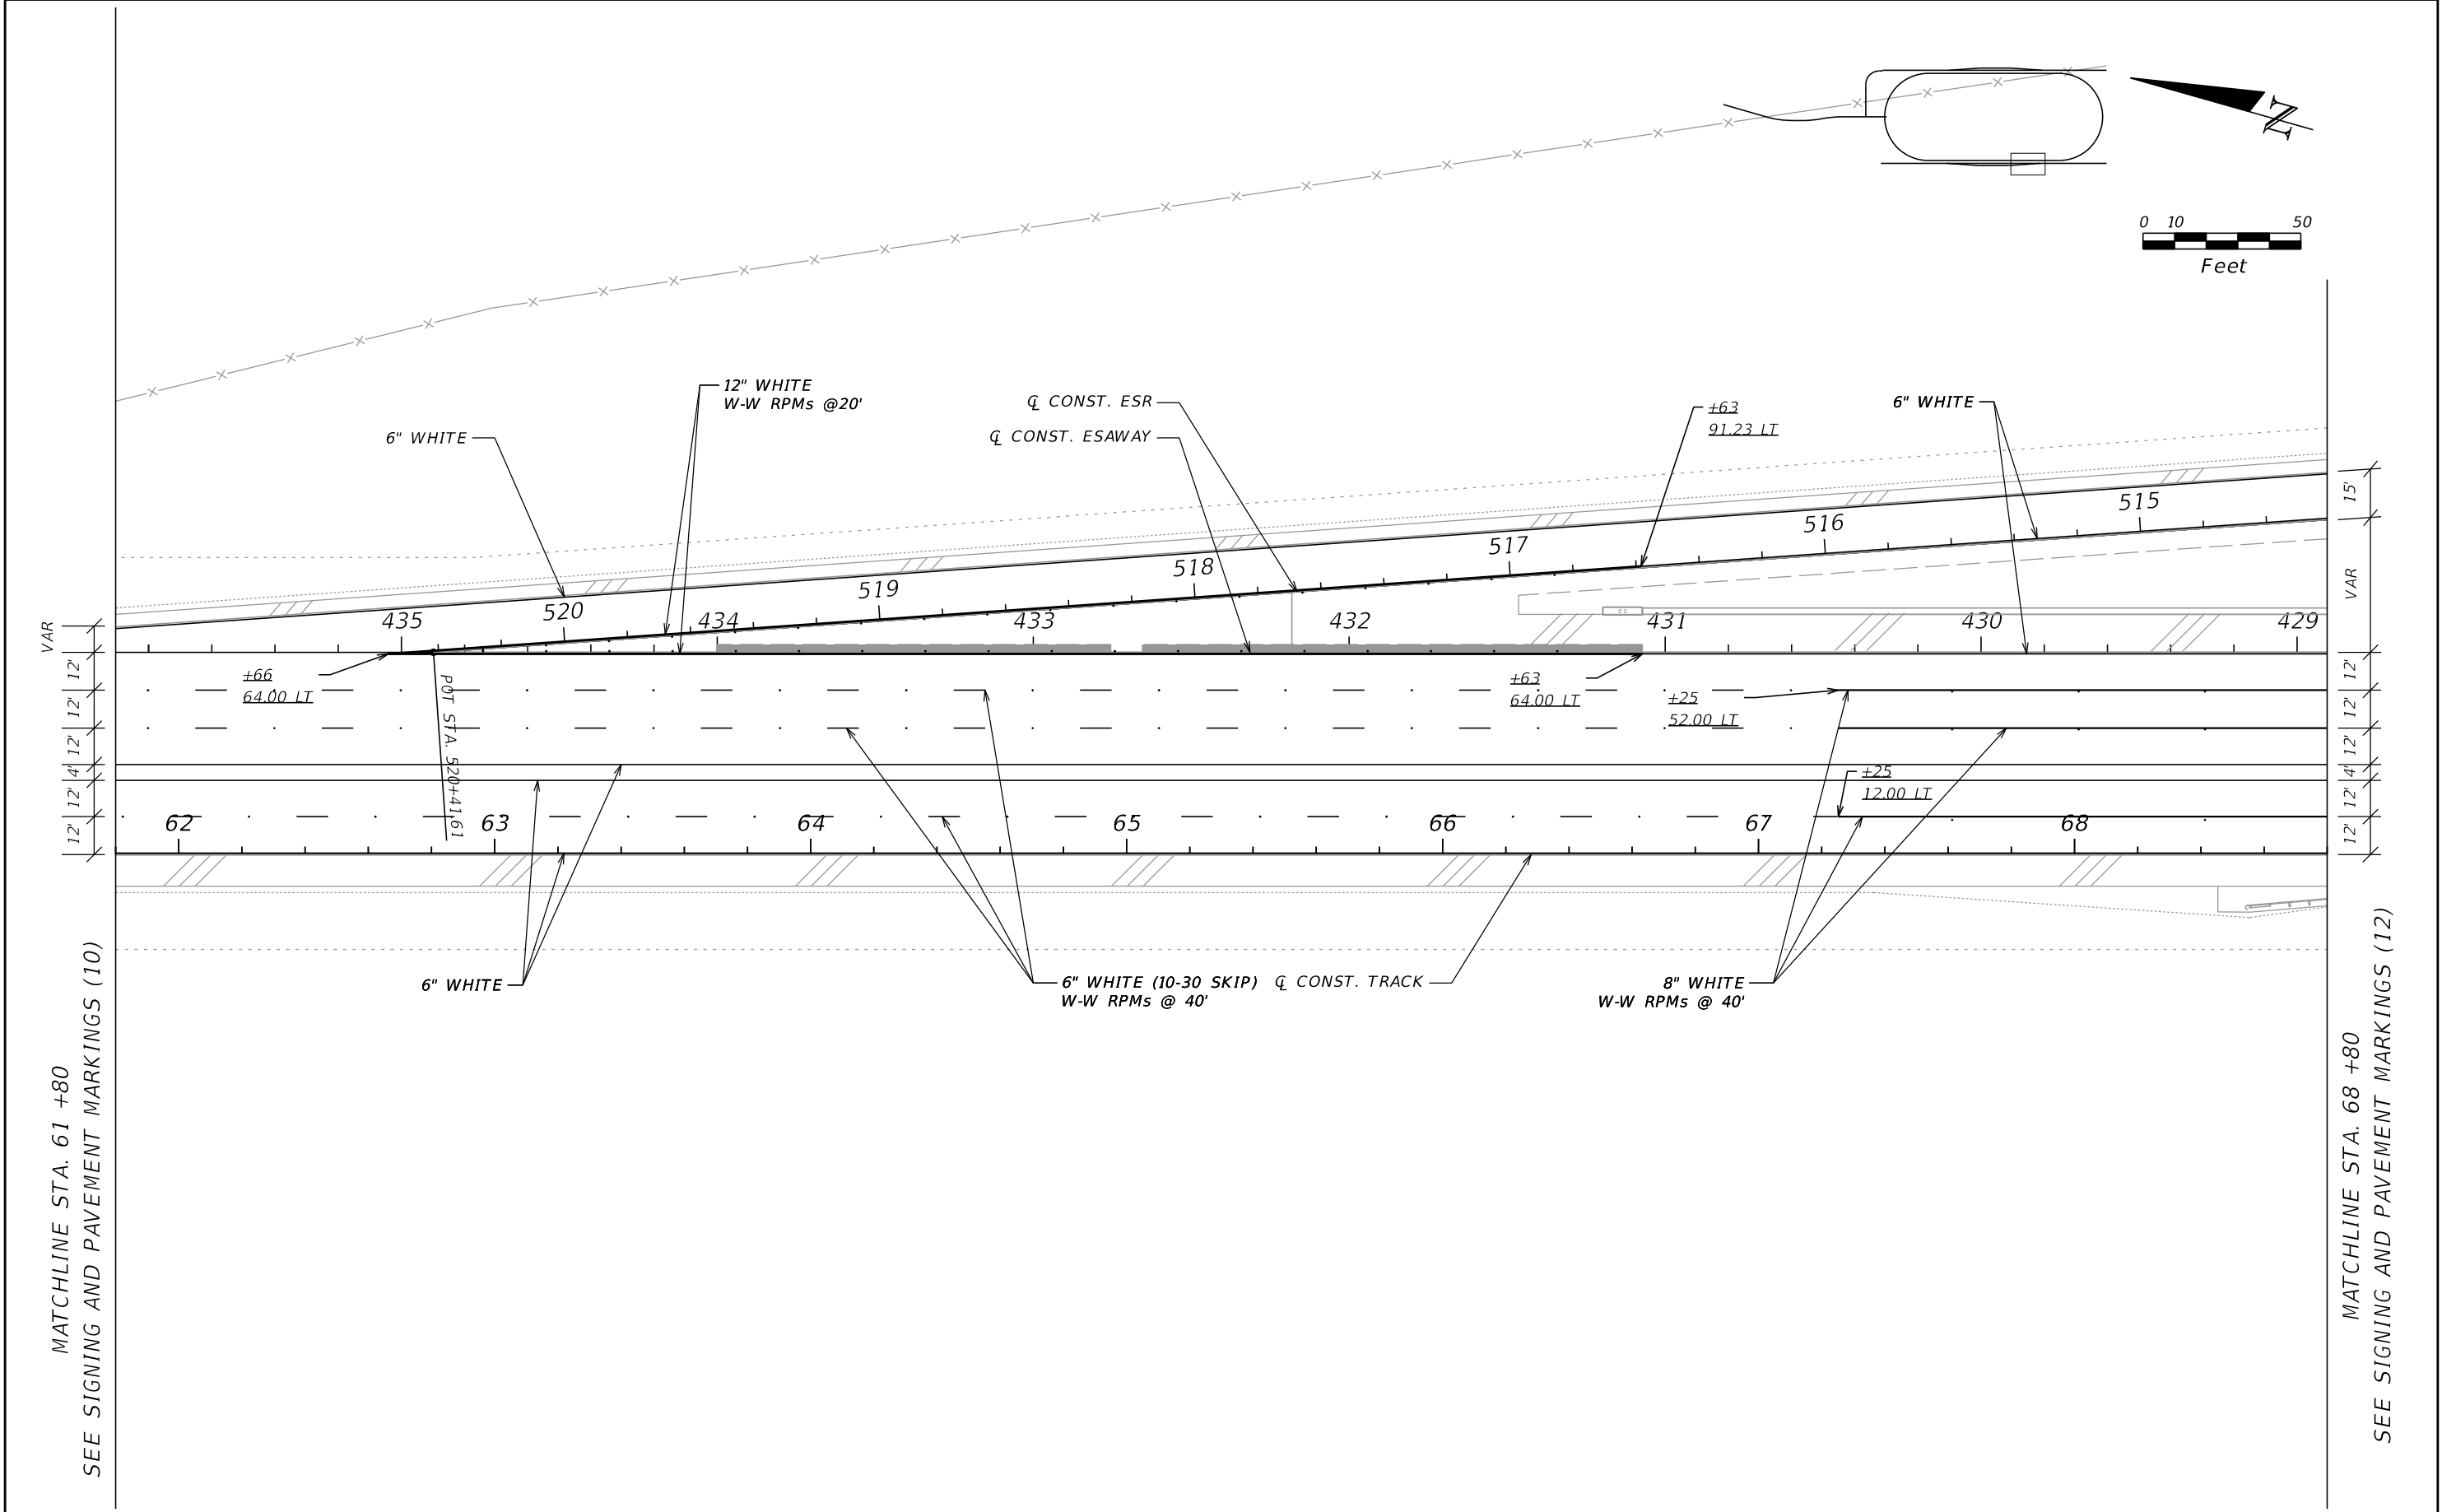


REVISIONS				ROBERT C. MEADOR, P.E. P.E. LICENSE NUMBER 72936 VIBE 700 CENTRAL AVE SUITE 302 ST. PETERSBURG, FL 33701 CERTIFICATE OF AUTHORIZATION 30322	STATE OF FLORIDA DEPARTMENT OF TRANSPORTATION			SIGNING AND PAVEMENT MARKINGS (11)	SHEET NO.
DATE	DESCRIPTION	DATE	DESCRIPTION		ROAD NO.	COUNTY	FINANCIAL PROJECT ID		
					N/A	POLK	437300-1-52-01		S-19

THE OFFICIAL RECORD OF THIS SHEET IS THE ELECTRONIC FILE DIGITALLY SIGNED AND SEALED UNDER RULE 61G15-23.004, F.A.C.

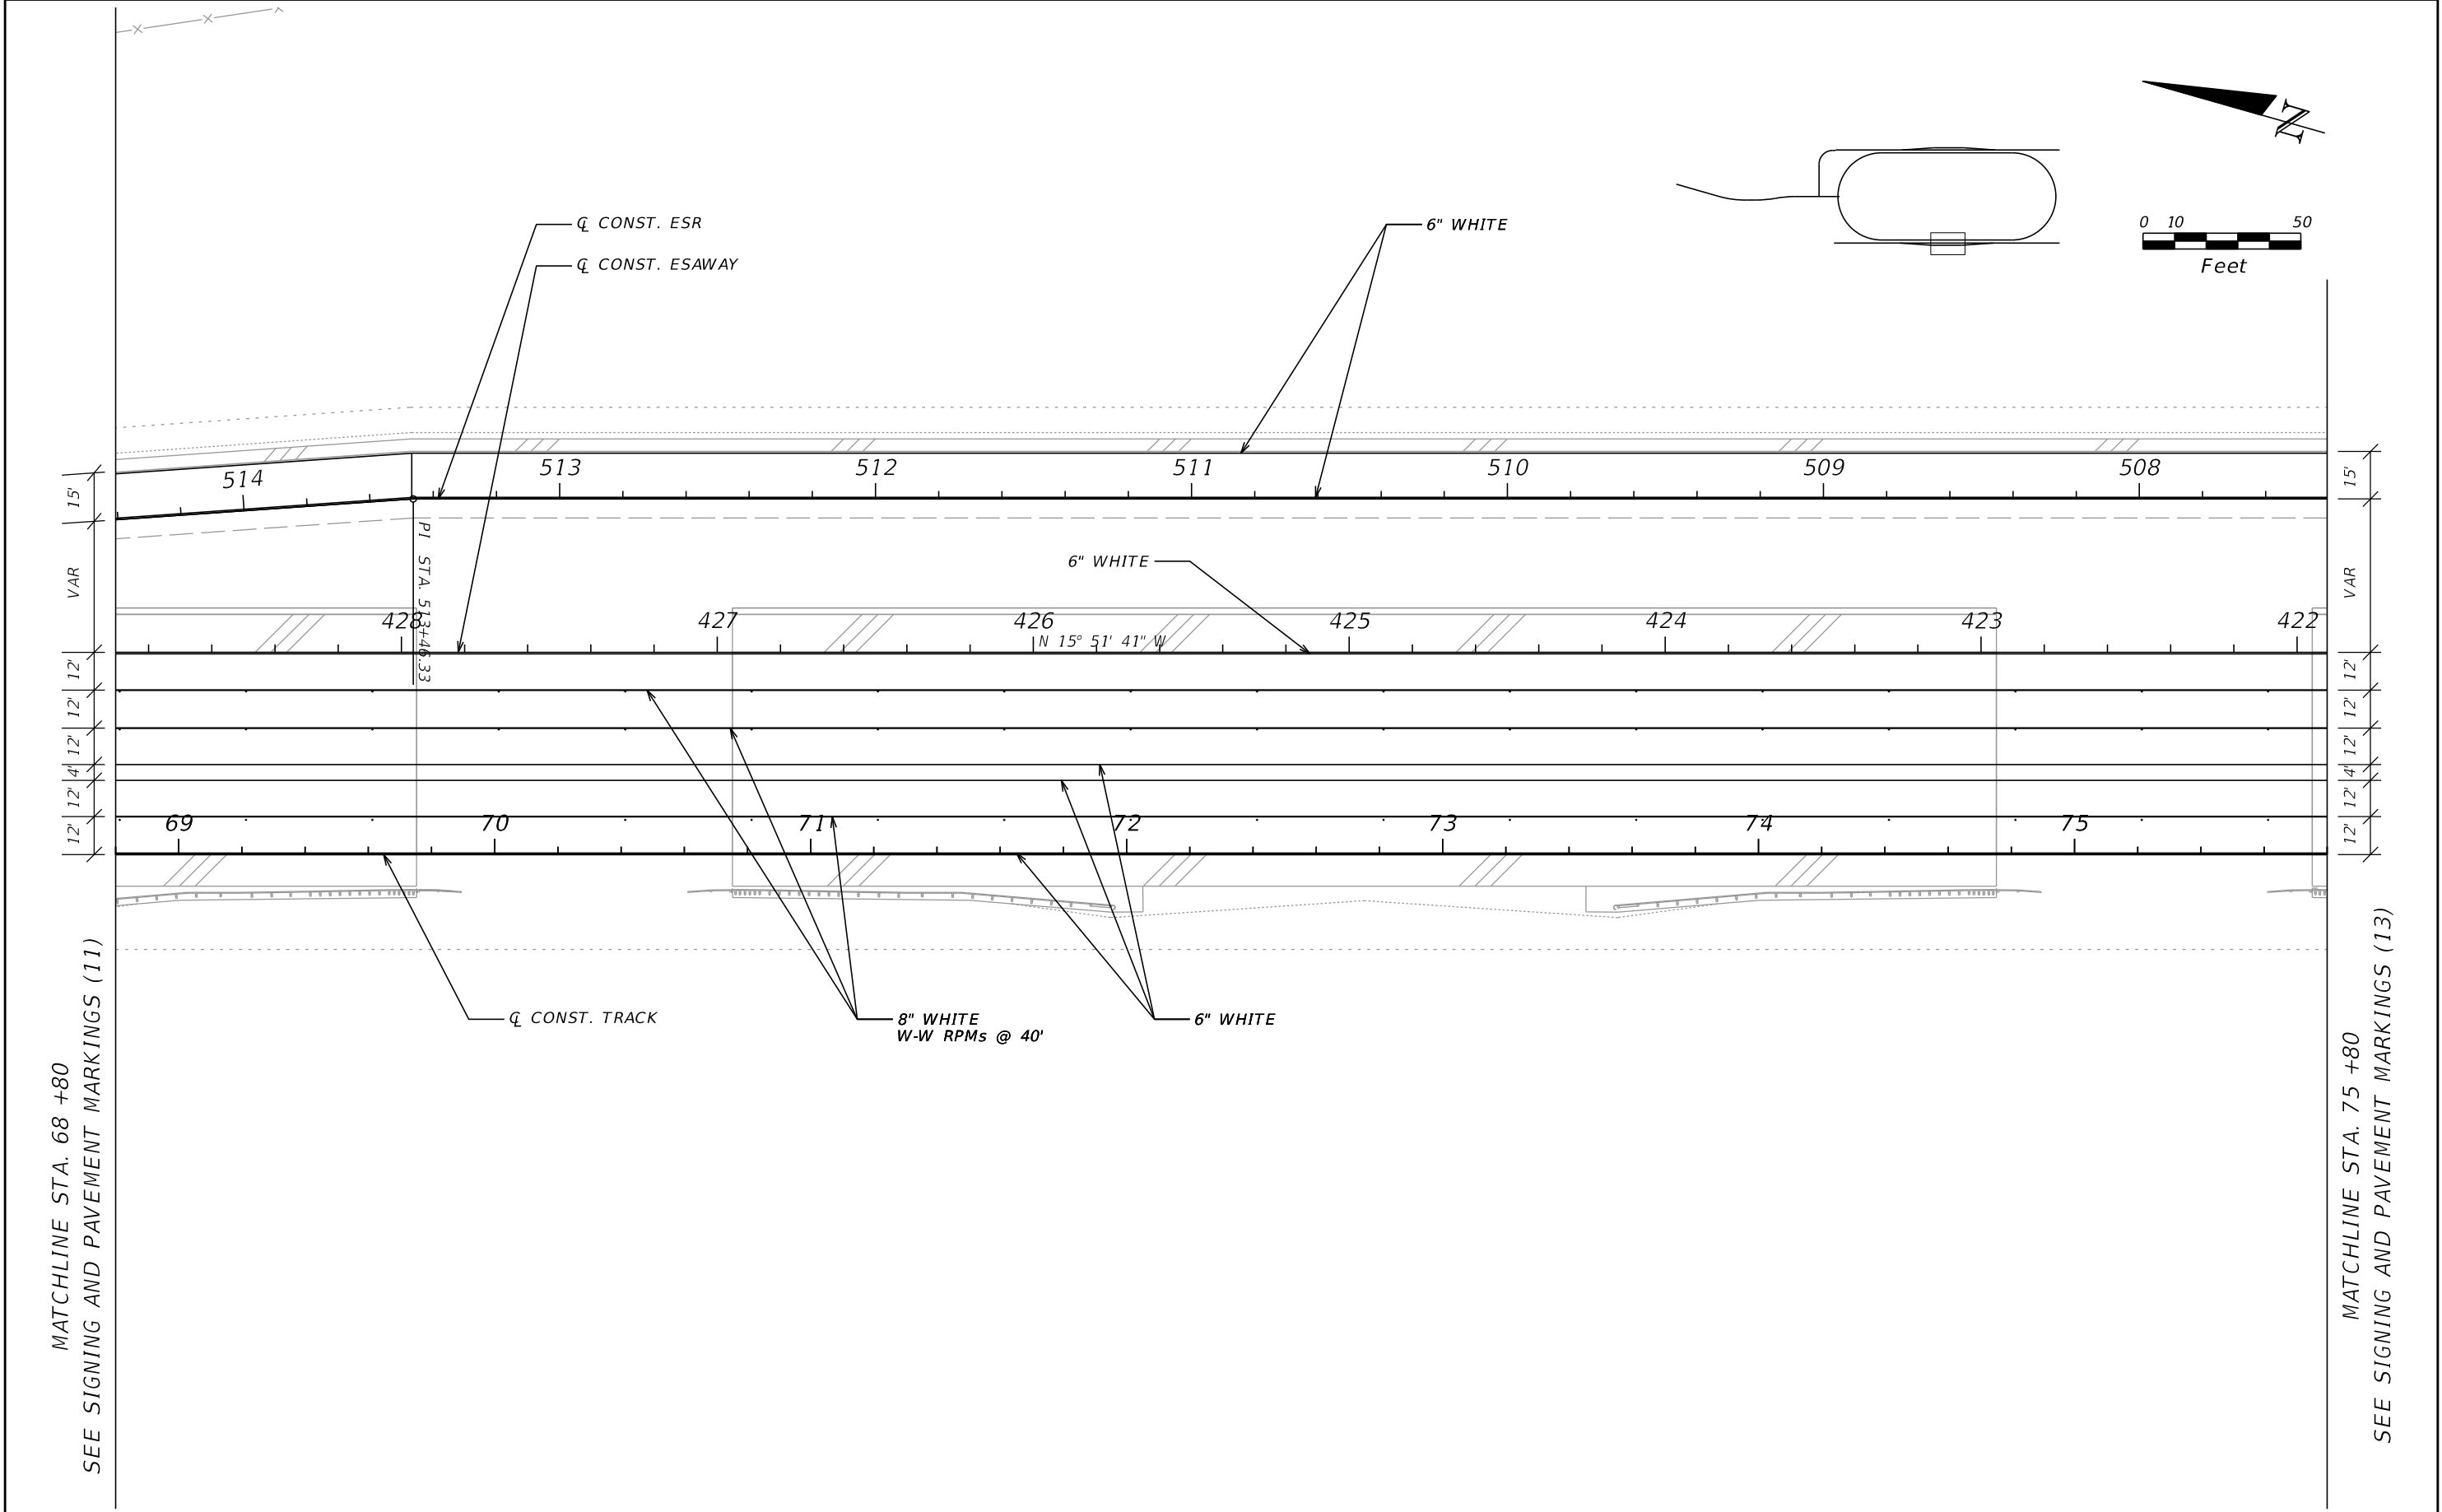


REVISIONS				ROBERT C. MEADOR, P.E. P.E. LICENSE NUMBER 72936 VIBE 700 CENTRAL AVE SUITE 302 ST PETERSBURG, FL 33701 CERTIFICATE OF AUTHORIZATION 30322	STATE OF FLORIDA DEPARTMENT OF TRANSPORTATION			SIGNING AND PAVEMENT MARKINGS (12)	SHEET NO.
DATE	DESCRIPTION	DATE	DESCRIPTION		ROAD NO.	COUNTY	FINANCIAL PROJECT ID		S-20
					N/A	POLK	437300-1-52-01		


THE OFFICIAL RECORD OF THIS SHEET IS THE ELECTRONIC FILE DIGITALLY SIGNED AND SEALED UNDER RULE 61G15-23.004, F.A.C.

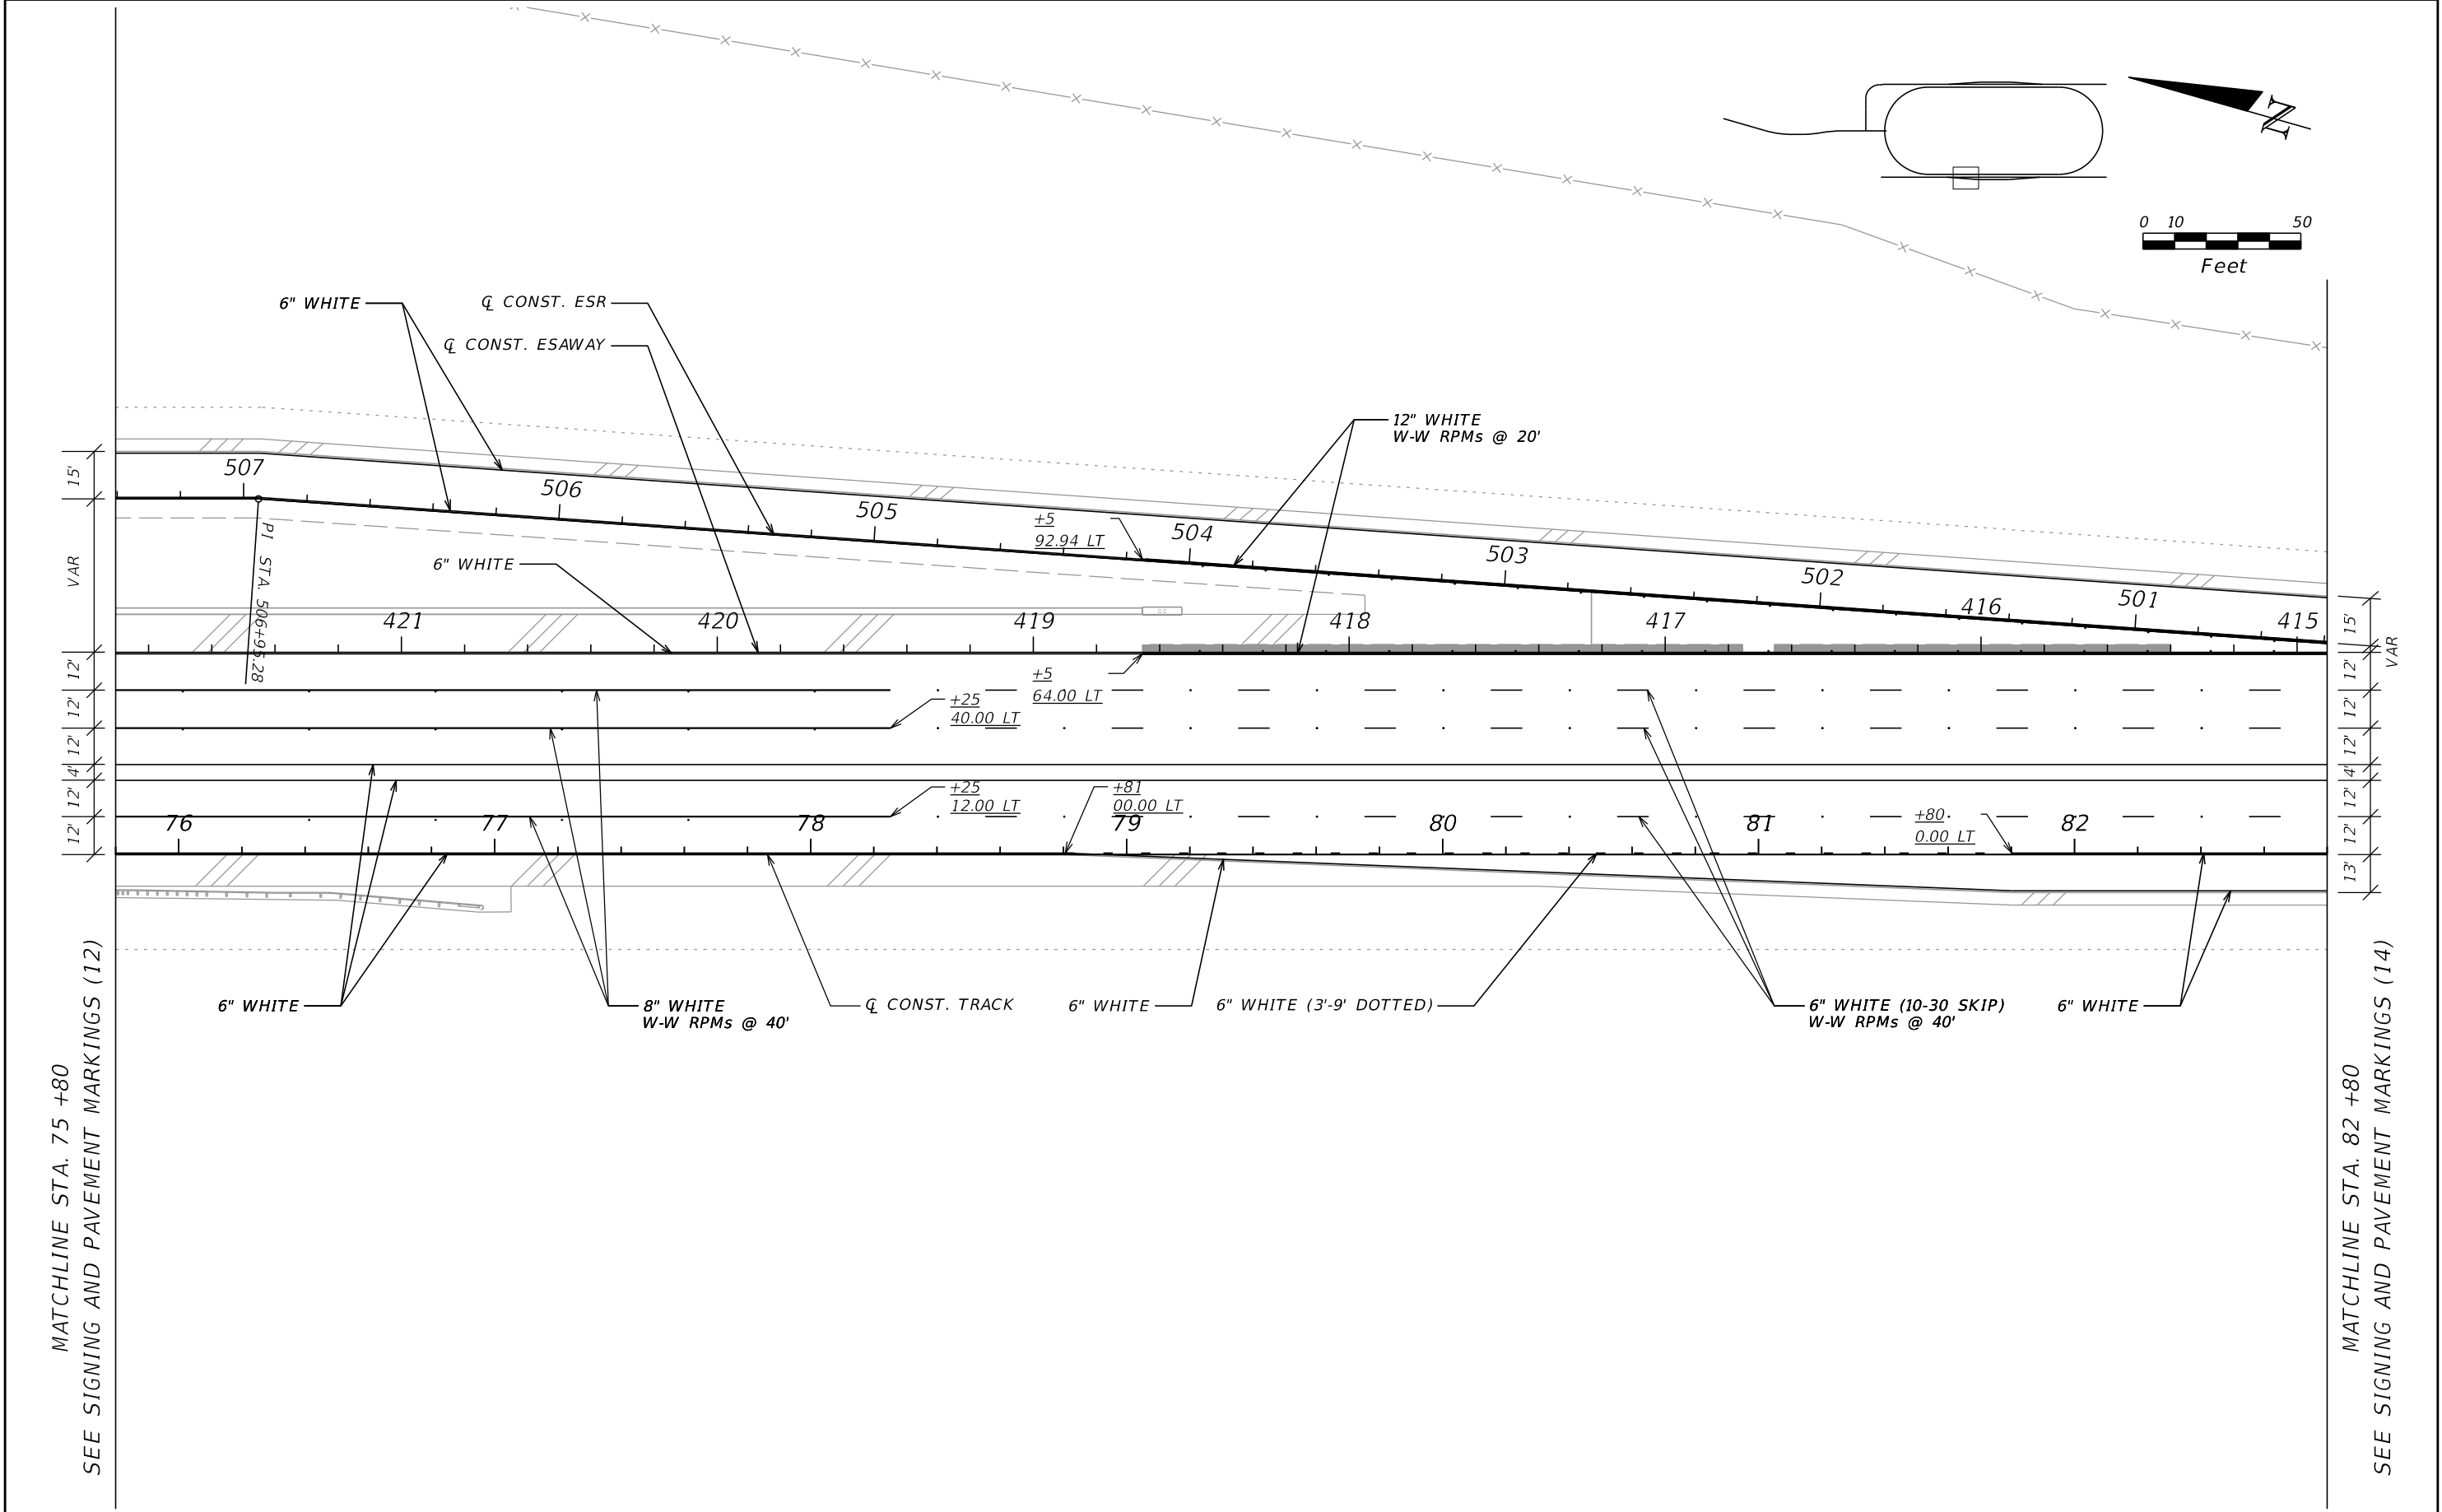

REVISIONS				ROBERT C. MEADOR, P.E. P.E. LICENSE NUMBER 72936 VIBE 700 CENTRAL AVE SUITE 302 ST. PETERSBURG, FL 33701 CERTIFICATE OF AUTHORIZATION 30322	STATE OF FLORIDA DEPARTMENT OF TRANSPORTATION			SIGNING AND PAVEMENT MARKINGS (13)	SHEET NO.
DATE	DESCRIPTION	DATE	DESCRIPTION		ROAD NO.	COUNTY	FINANCIAL PROJECT ID		
					N/A	POLK	437300-1-52-01		S-21

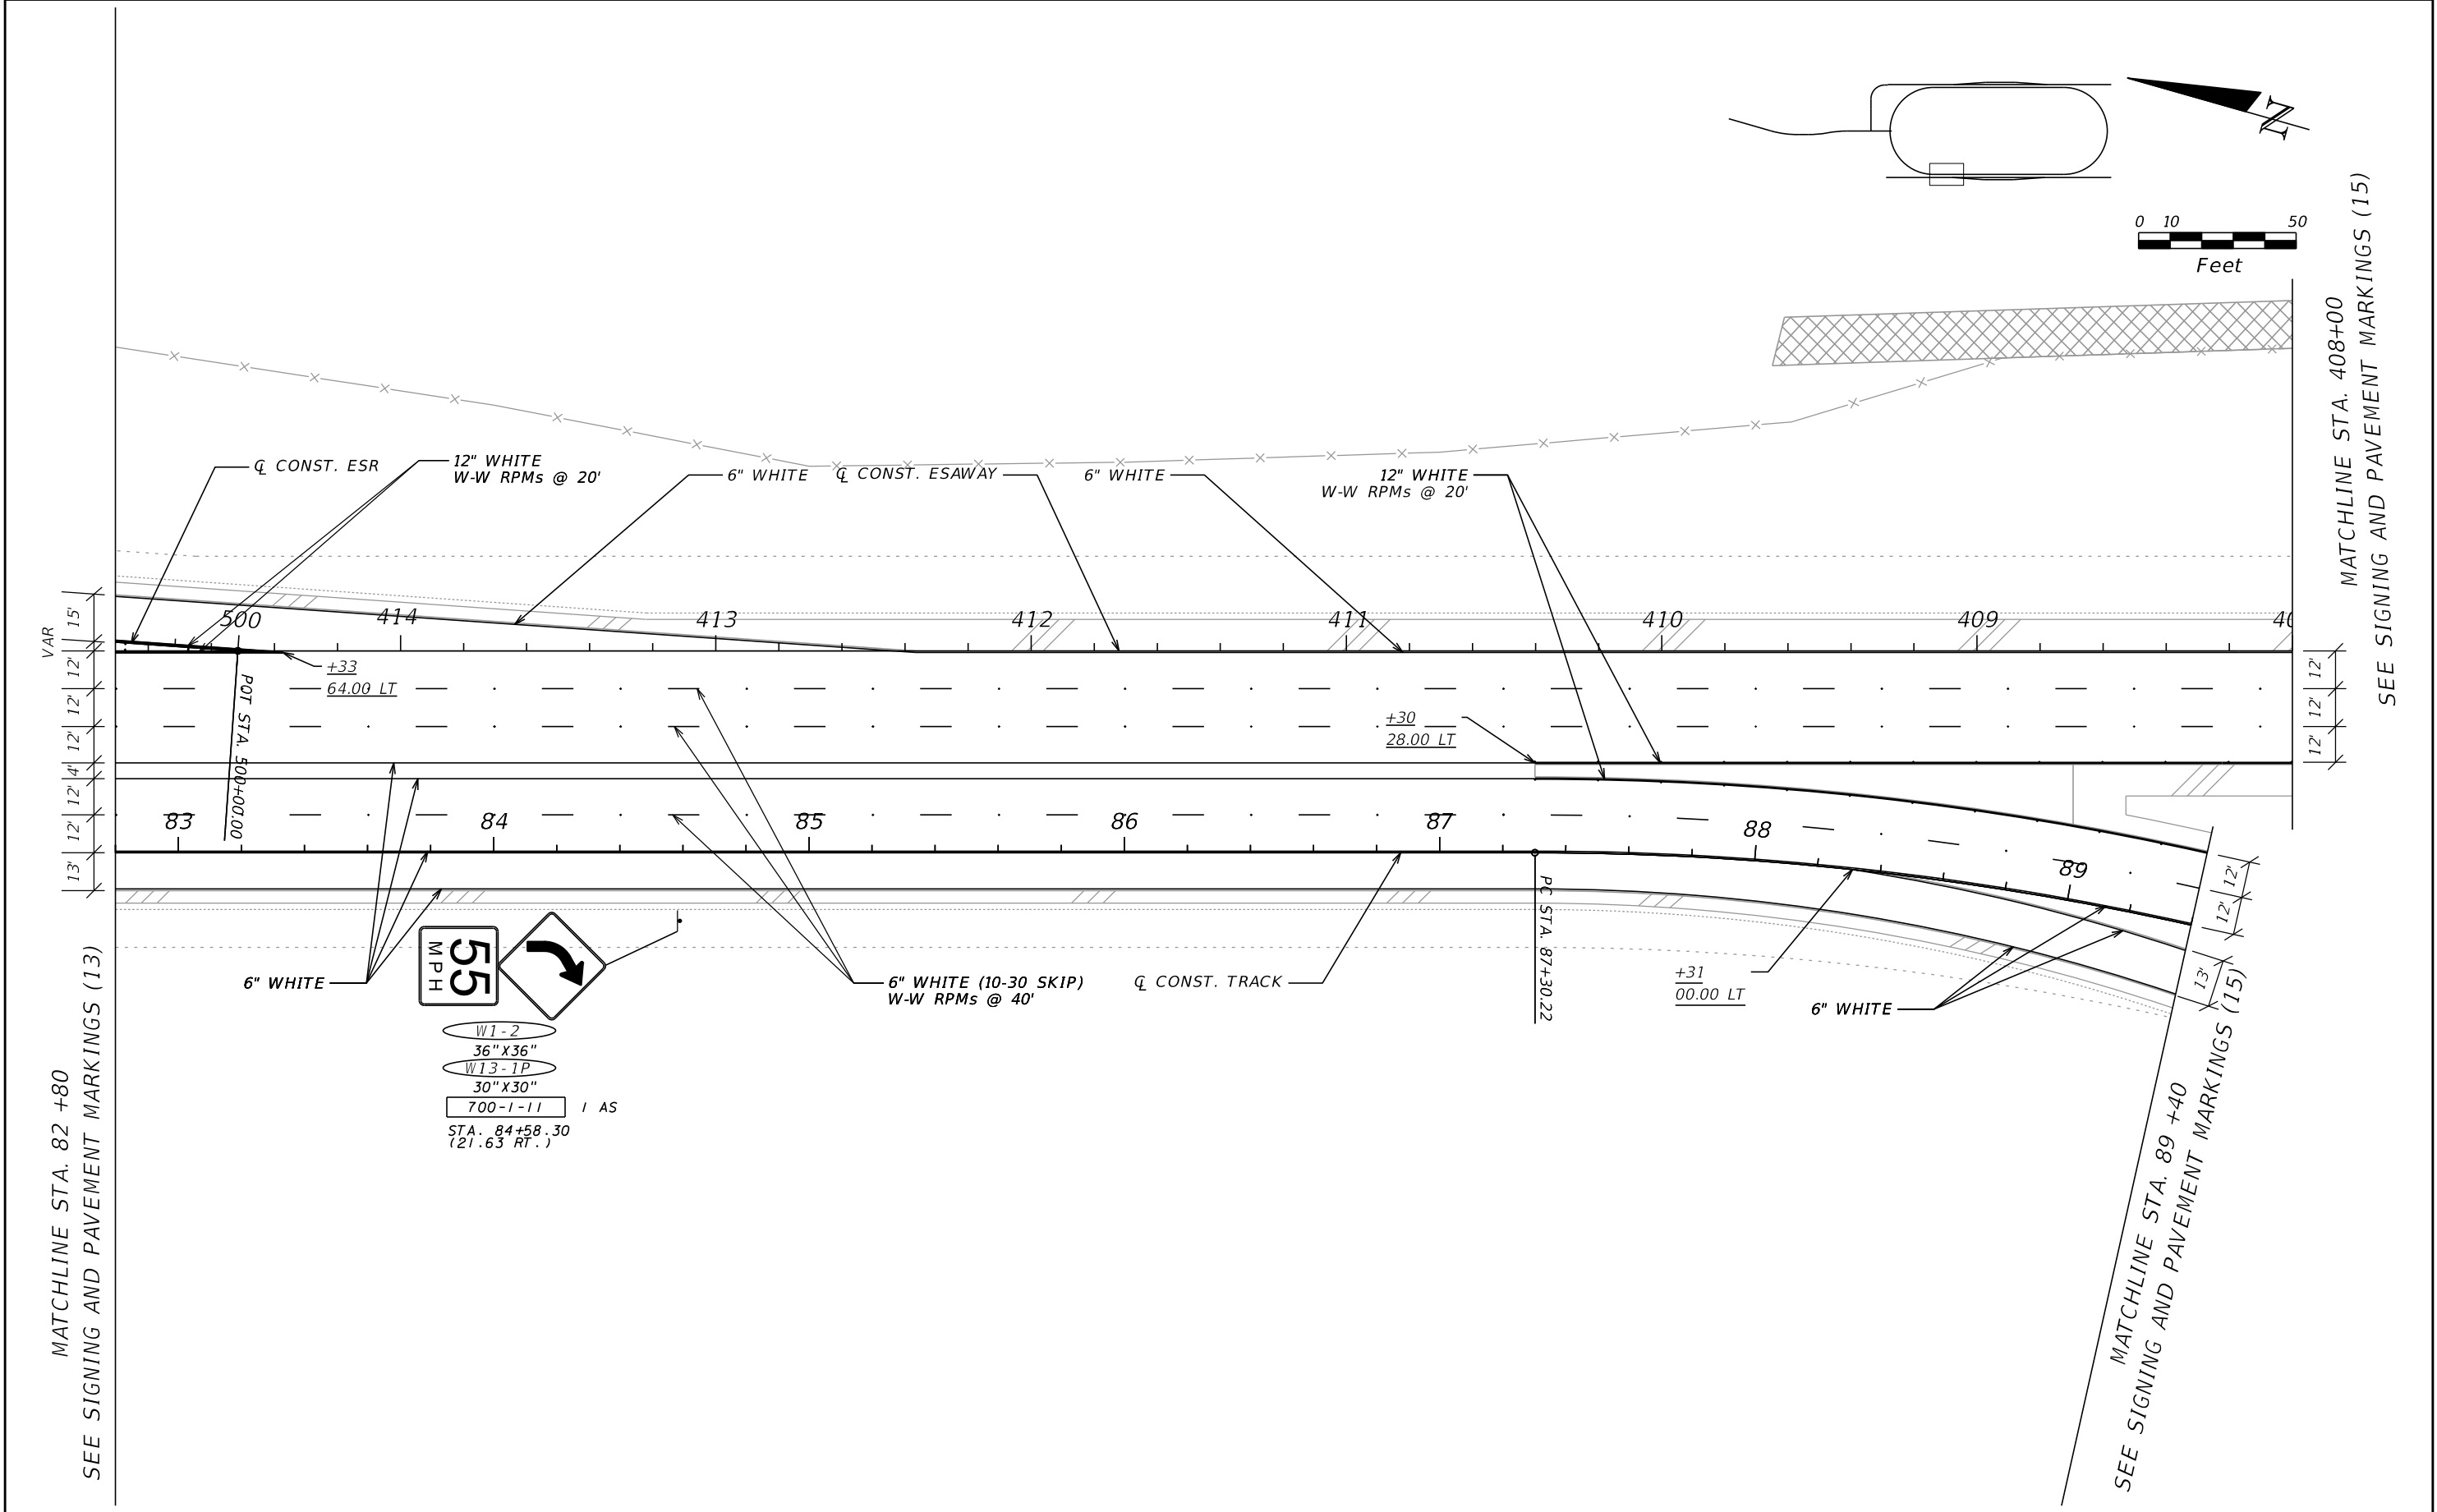


REVISIONS				ROBERT C. MEADOR, P.E. P.E. LICENSE NUMBER 72936 VIBE 700 CENTRAL AVE SUITE 302 ST. PETERSBURG, FL 33701 CERTIFICATE OF AUTHORIZATION 30322	STATE OF FLORIDA DEPARTMENT OF TRANSPORTATION			SIGNING AND PAVEMENT MARKINGS (14)		SHEET NO.	
DATE	DESCRIPTION	DATE	DESCRIPTION		ROAD NO.	COUNTY	FINANCIAL PROJECT ID			S-22	
					N/A	POLK	437300-1-52-01				

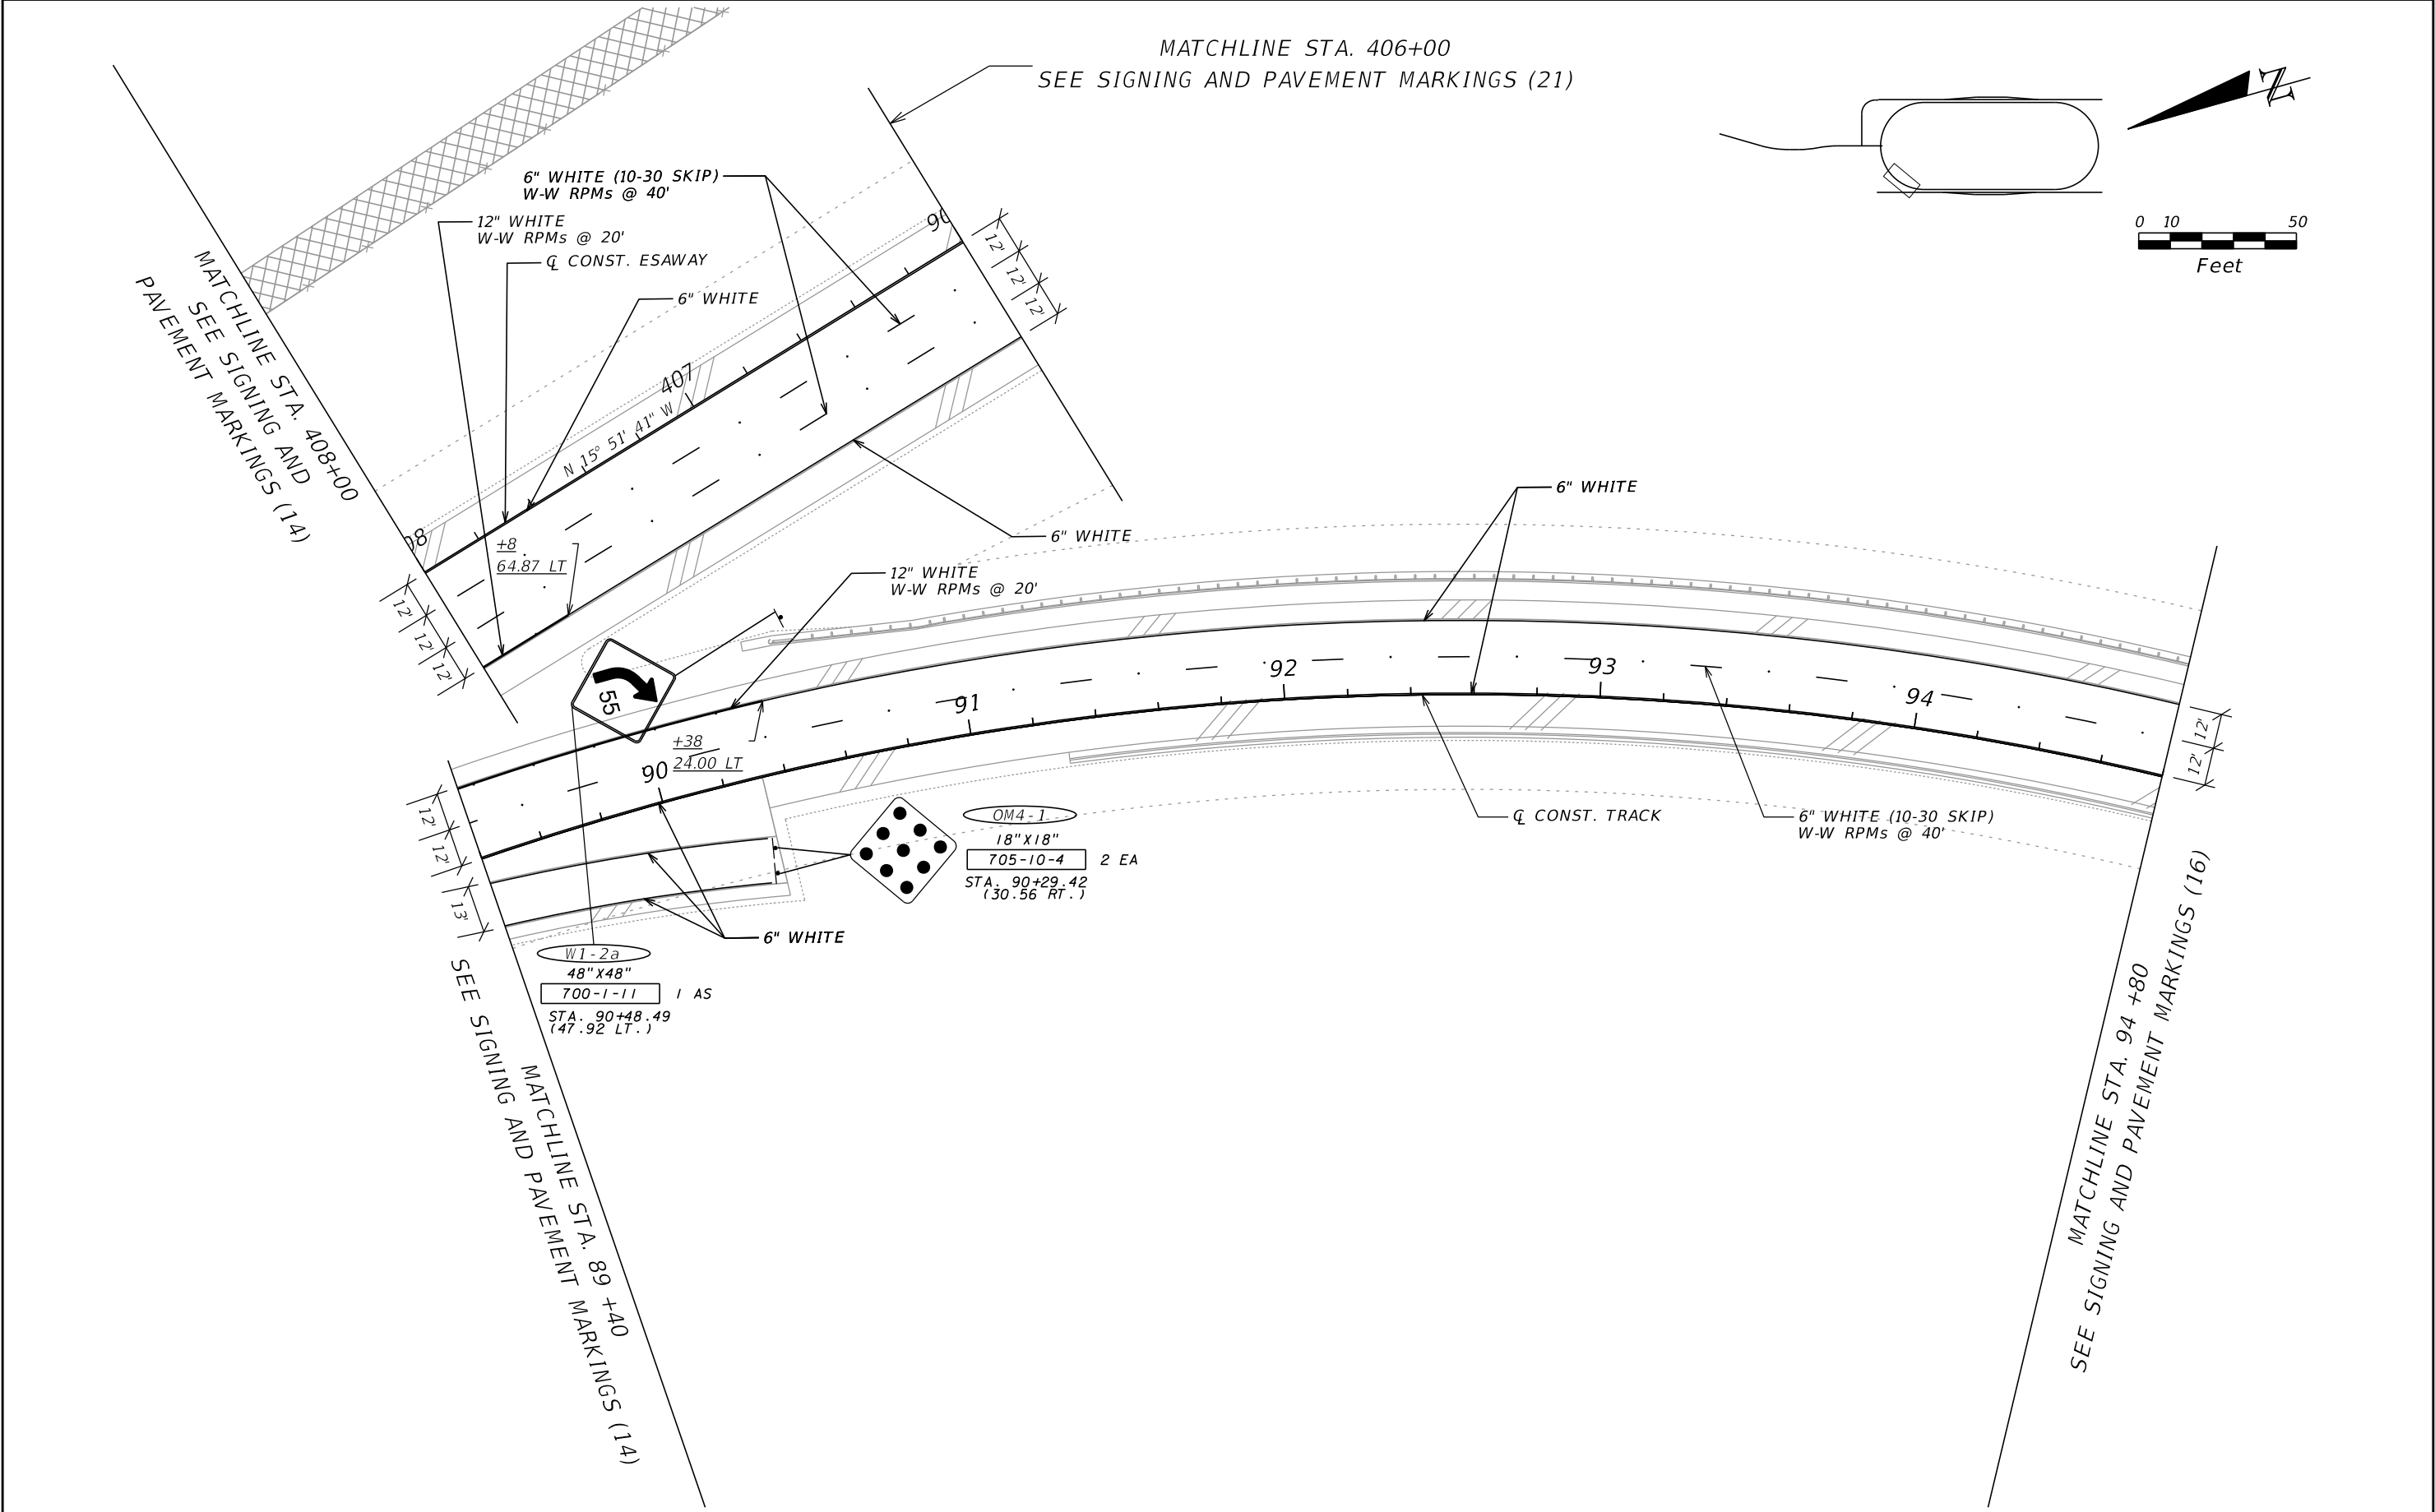


REVISIONS				ROBERT C. MEADOR, P.E. P.E. LICENSE NUMBER 72936 VIBE 700 CENTRAL AVE SUITE 302 ST. PETERSBURG, FL 33701 CERTIFICATE OF AUTHORIZATION 30322	STATE OF FLORIDA DEPARTMENT OF TRANSPORTATION			SIGNING AND PAVEMENT MARKINGS (15)		SHEET NO.	
DATE	DESCRIPTION	DATE	DESCRIPTION		ROAD NO.	COUNTY	FINANCIAL PROJECT ID			S-23	
					N/A	POLK	437300-1-52-01				


THE OFFICIAL RECORD OF THIS SHEET IS THE ELECTRONIC FILE DIGITALLY SIGNED AND SEALED UNDER RULE 61G15-23.004, F.A.C.

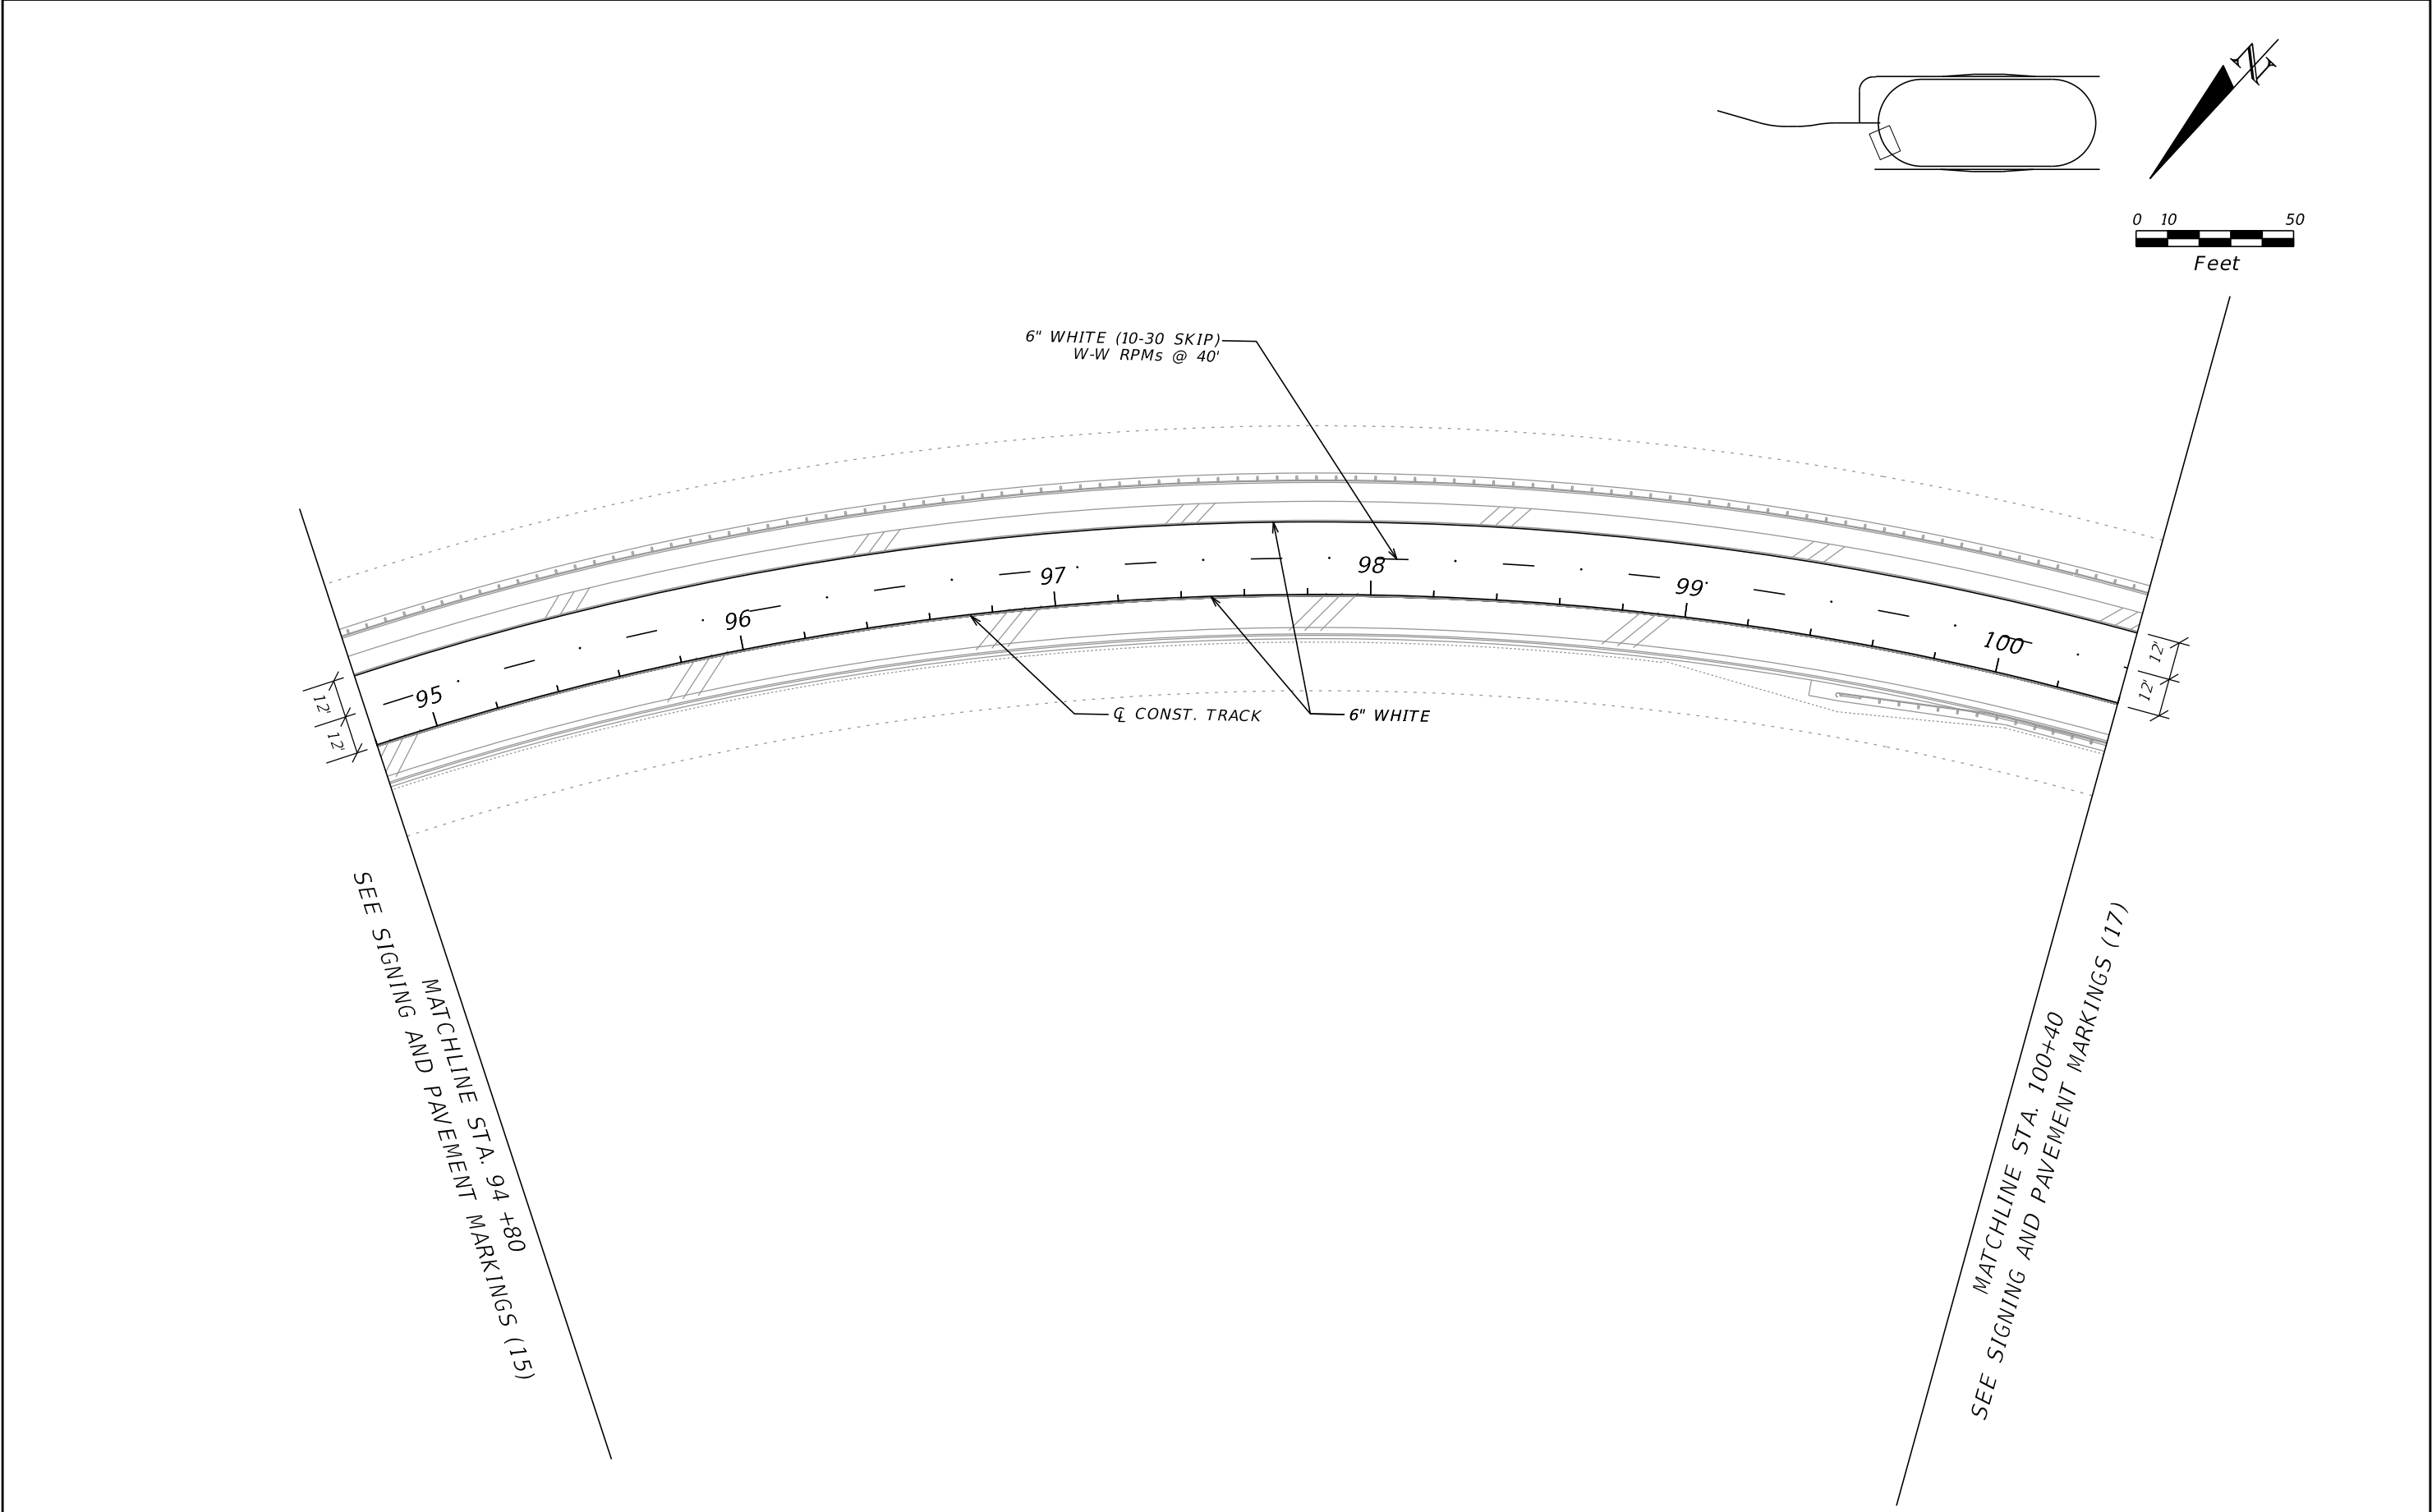

REVISIONS				ROBERT C. MEADOR, P.E. P.E. LICENSE NUMBER 72936 VIBE 700 CENTRAL AVE SUITE 302 ST PETERSBURG, FL 33701 CERTIFICATE OF AUTHORIZATION 30322	STATE OF FLORIDA DEPARTMENT OF TRANSPORTATION			SIGNING AND PAVEMENT MARKINGS (16)	SHEET NO.
DATE	DESCRIPTION	DATE	DESCRIPTION		ROAD NO.	COUNTY	FINANCIAL PROJECT ID		S-24
					N/A	POLK	437300-1-52-01		

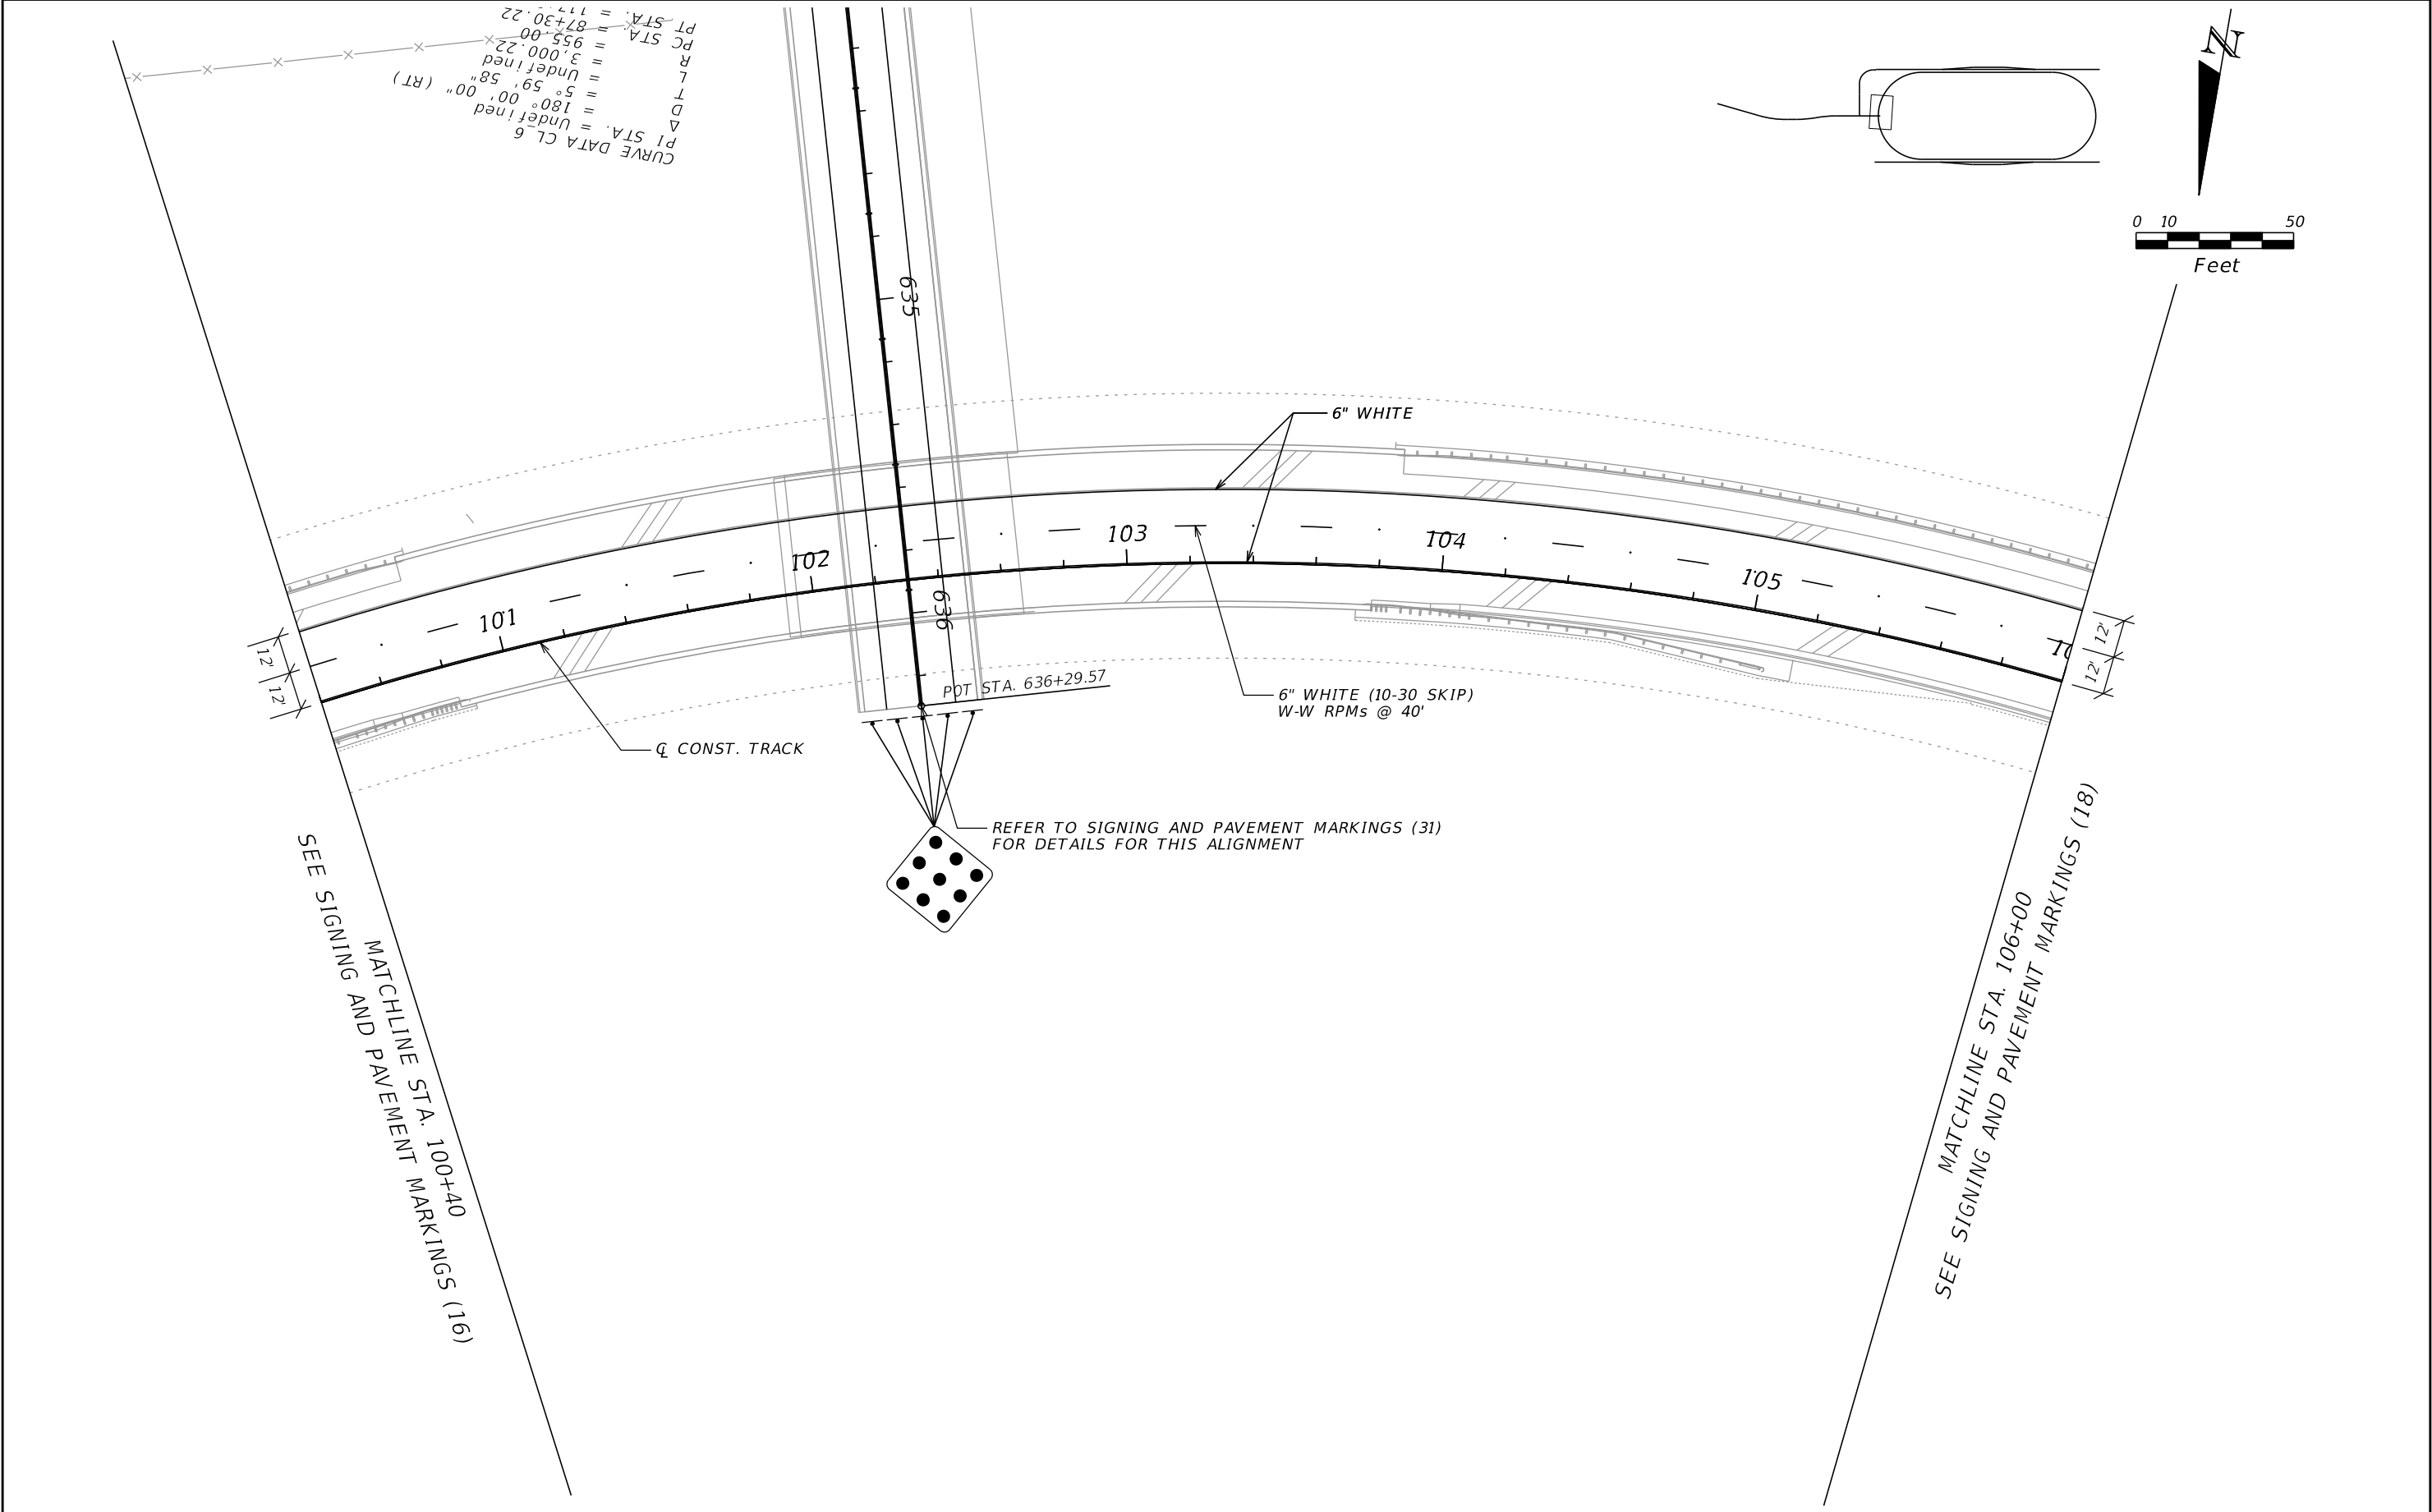


REVISIONS				ROBERT C. MEADOR, P.E. P.E. LICENSE NUMBER 72936 VIBE 700 CENTRAL AVE SUITE 302 ST PETERSBURG, FL 33701 CERTIFICATE OF AUTHORIZATION 30322	STATE OF FLORIDA DEPARTMENT OF TRANSPORTATION			SIGNING AND PAVEMENT MARKINGS (17)	SHEET NO.
DATE	DESCRIPTION	DATE	DESCRIPTION		ROAD NO.	COUNTY	FINANCIAL PROJECT ID		S-25
					N/A	POLK	437300-1-52-01		

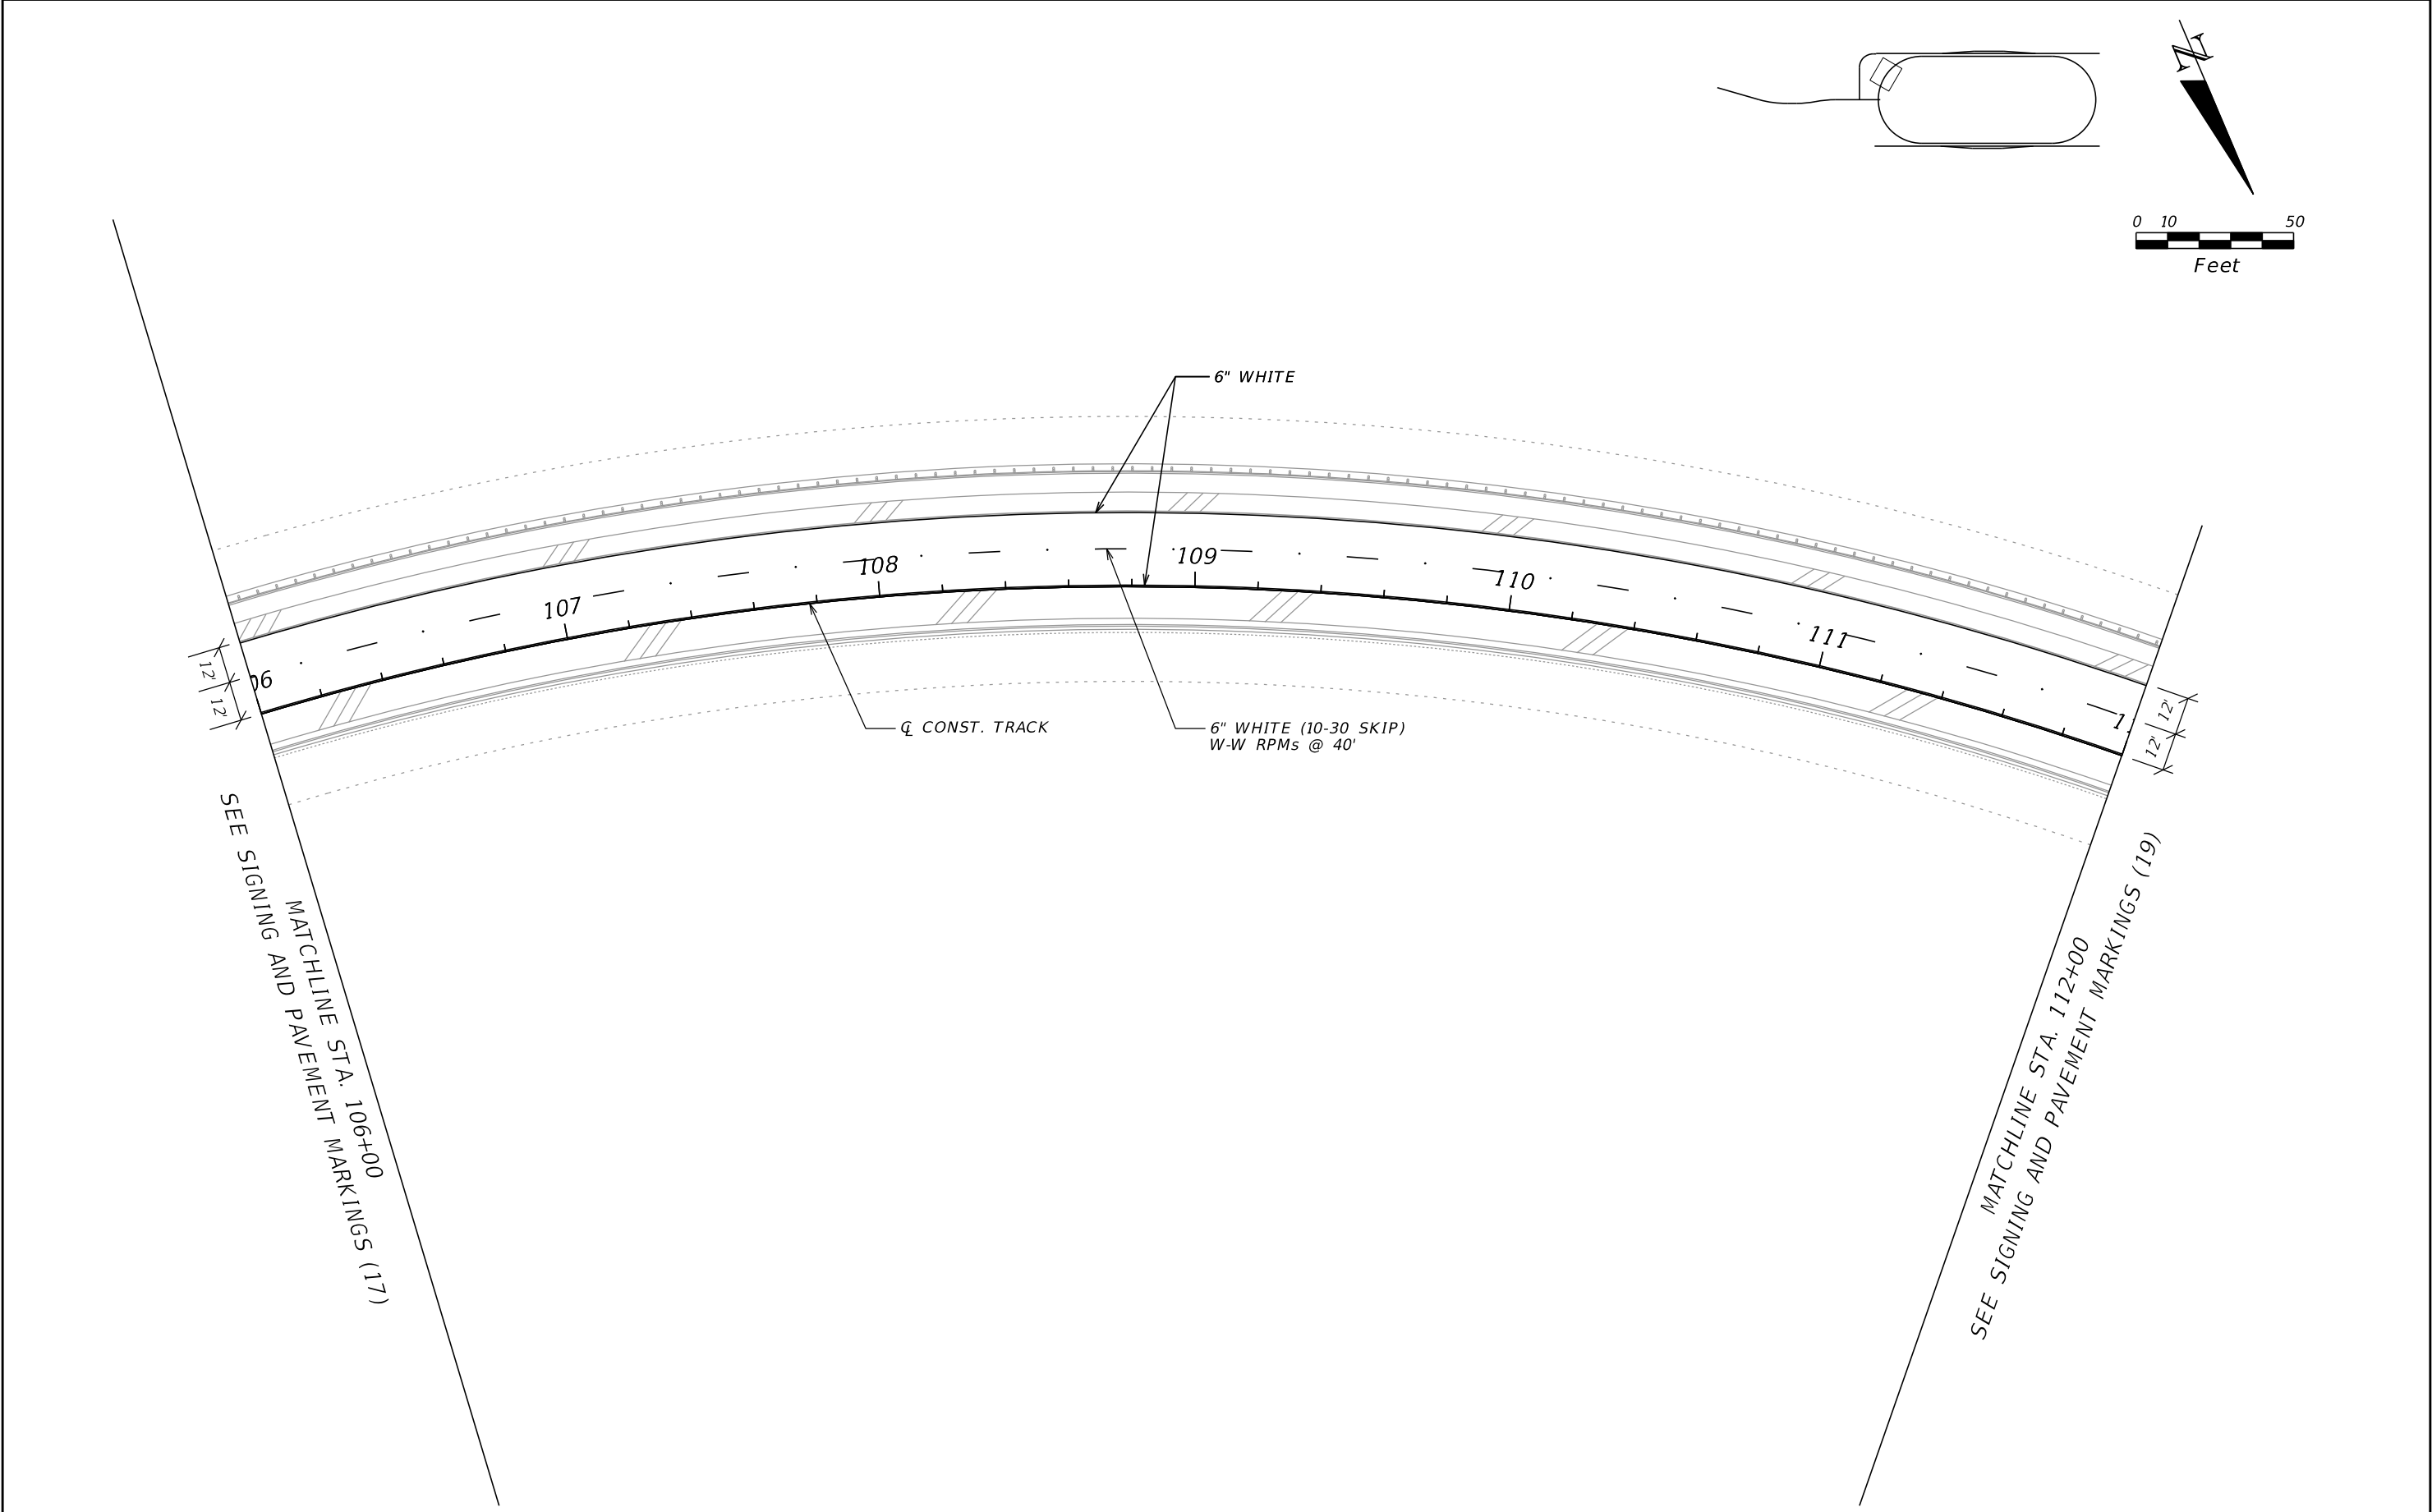


REVISIONS				ROBERT C. MEADOR, P.E. P.E. LICENSE NUMBER 72936 VIBE 700 CENTRAL AVE SUITE 302 ST PETERSBURG, FL 33701 CERTIFICATE OF AUTHORIZATION 30322	STATE OF FLORIDA DEPARTMENT OF TRANSPORTATION			SIGNING AND PAVEMENT MARKINGS (18)	SHEET NO.
DATE	DESCRIPTION	DATE	DESCRIPTION		ROAD NO.	COUNTY	FINANCIAL PROJECT ID		S-26
					N/A	POLK	437300-1-52-01		

MATCHLINE STA. 206+00
SEE SIGNING AND PAVEMENT MARKINGS (23)

SEE SIGNING AND PAVEMENT MARKINGS (18)
MATCHLINE STA. 112+00

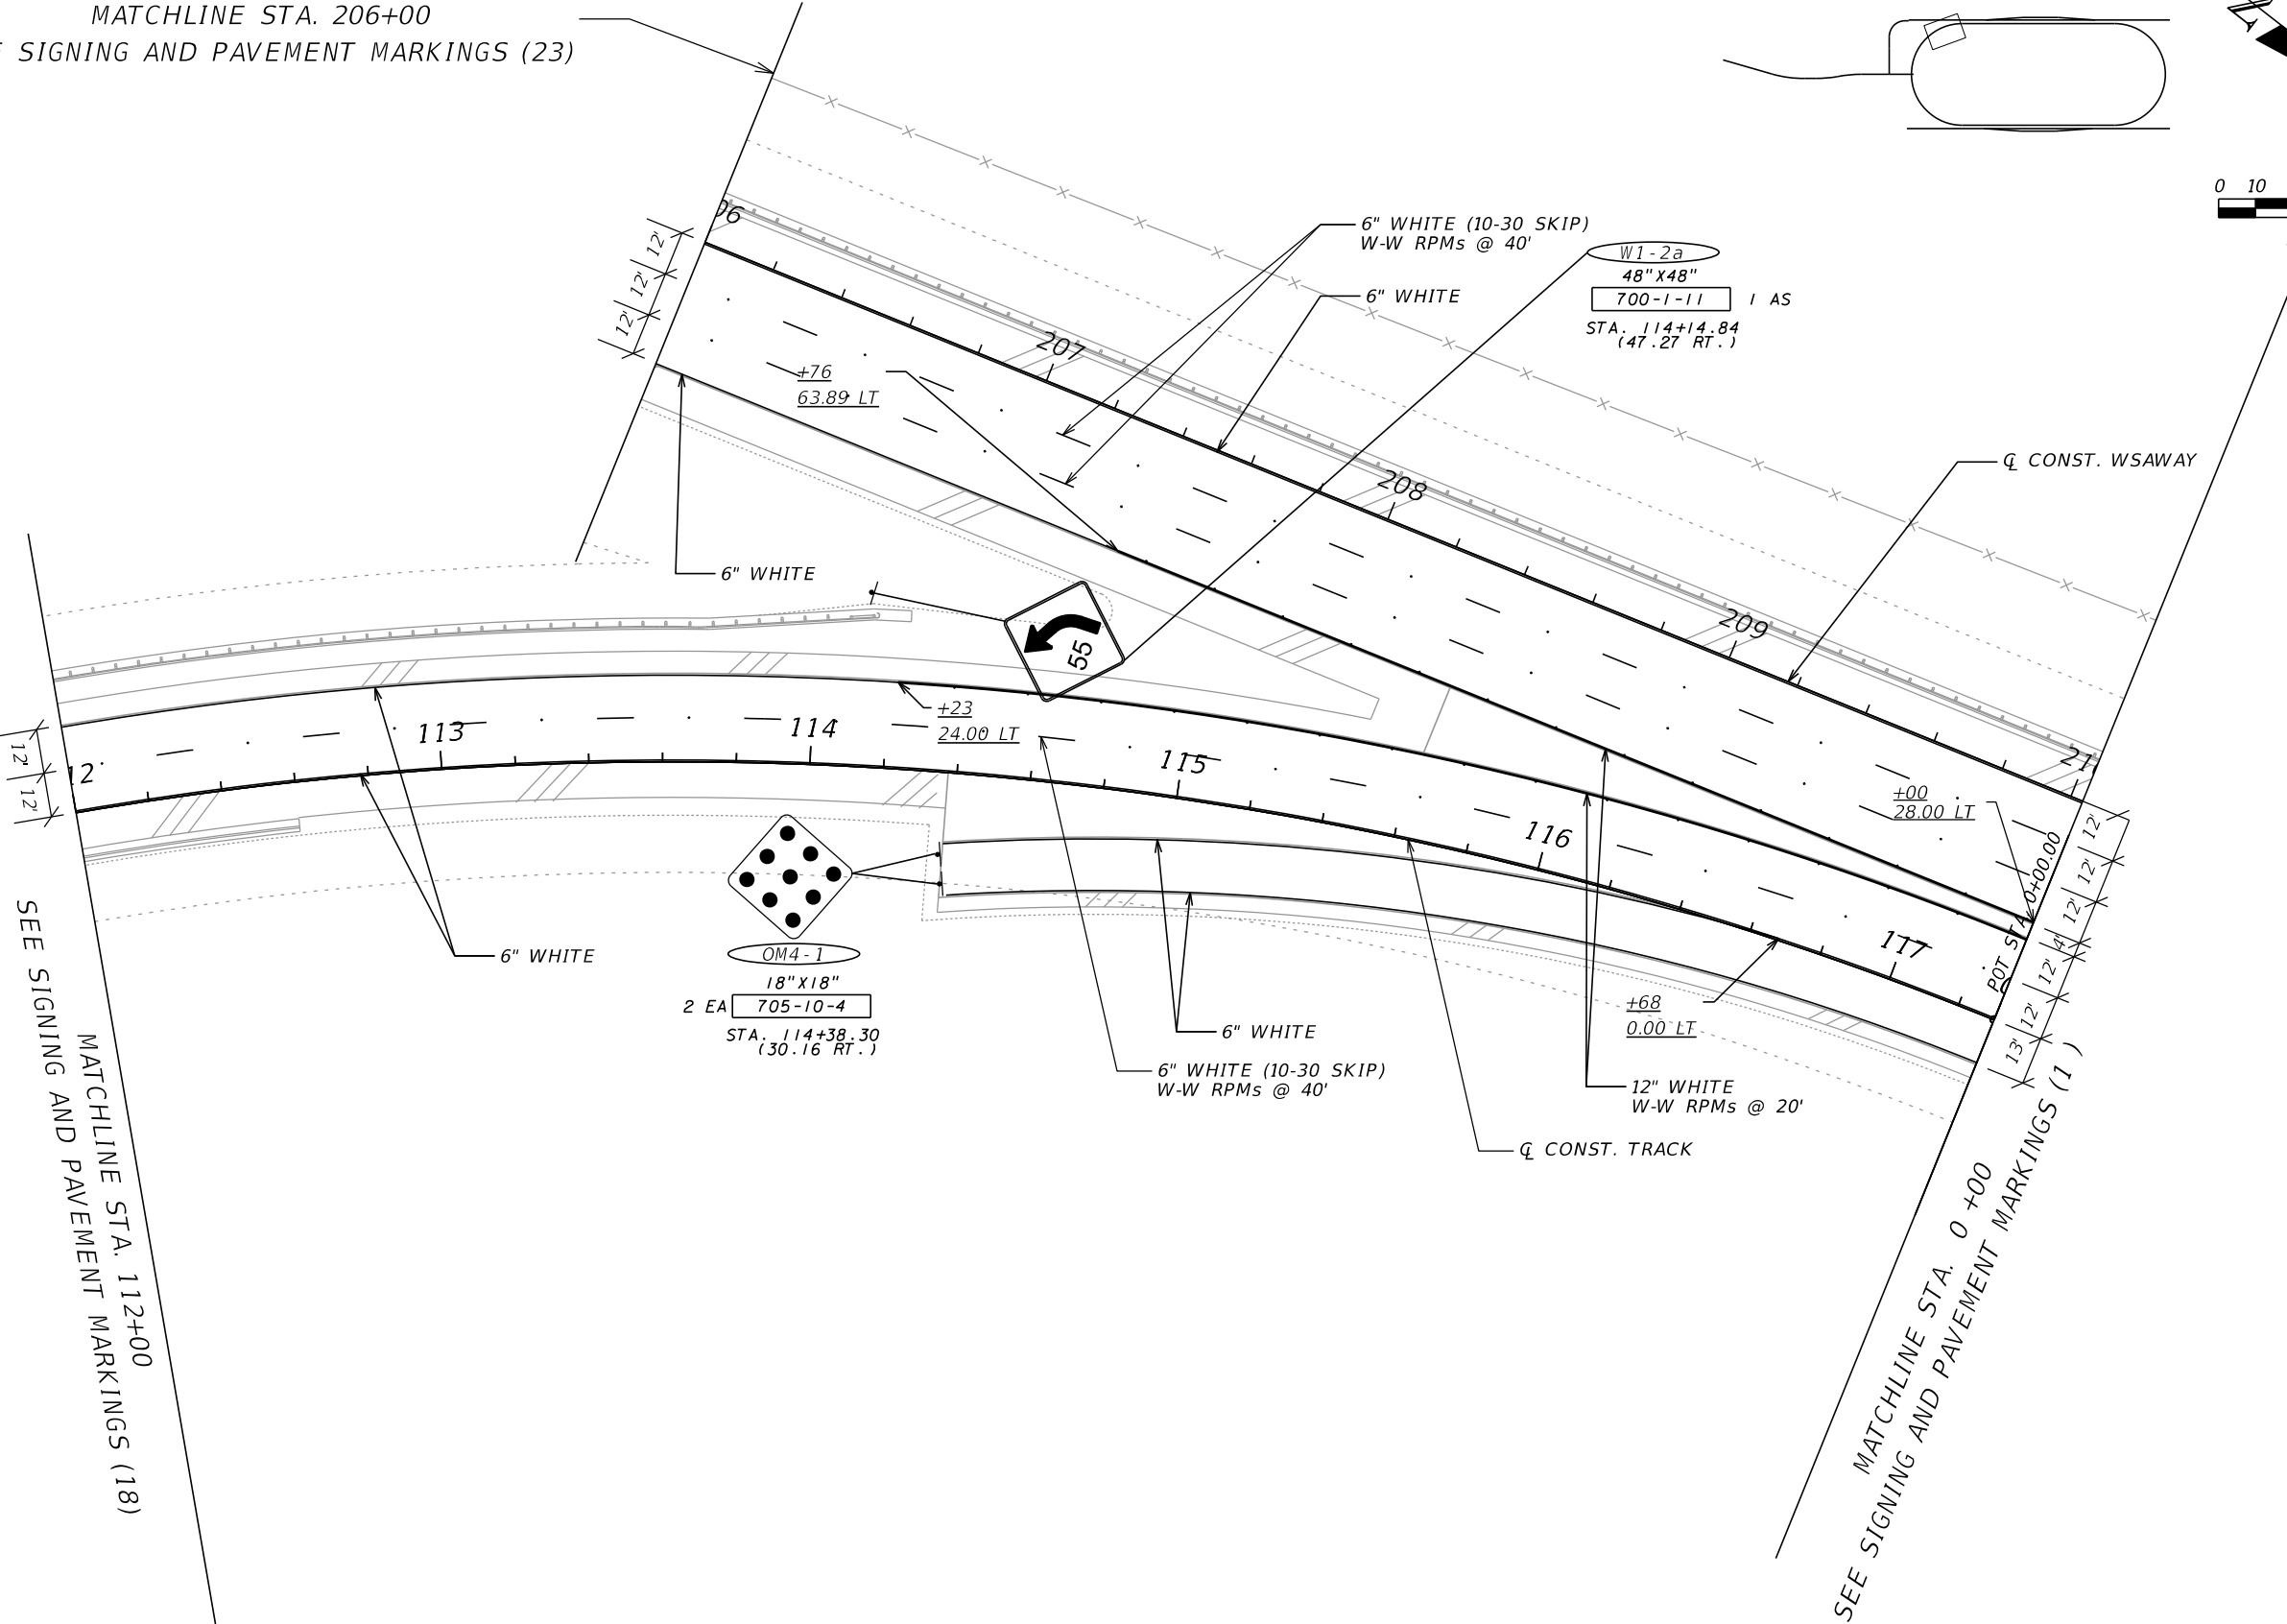


REVISIONS				ROBERT C. MEADOR, P.E. P.E. LICENSE NUMBER 72936 VIBE 700 CENTRAL AVE SUITE 302 ST. PETERSBURG, FL 33701 CERTIFICATE OF AUTHORIZATION 30322	STATE OF FLORIDA DEPARTMENT OF TRANSPORTATION			SIGNING AND PAVEMENT MARKINGS (19)		SHEET NO. S-27
DATE	DESCRIPTION	DATE	DESCRIPTION		ROAD NO.	COUNTY	FINANCIAL PROJECT ID			
					N/A	POLK	437300-1-52-01			

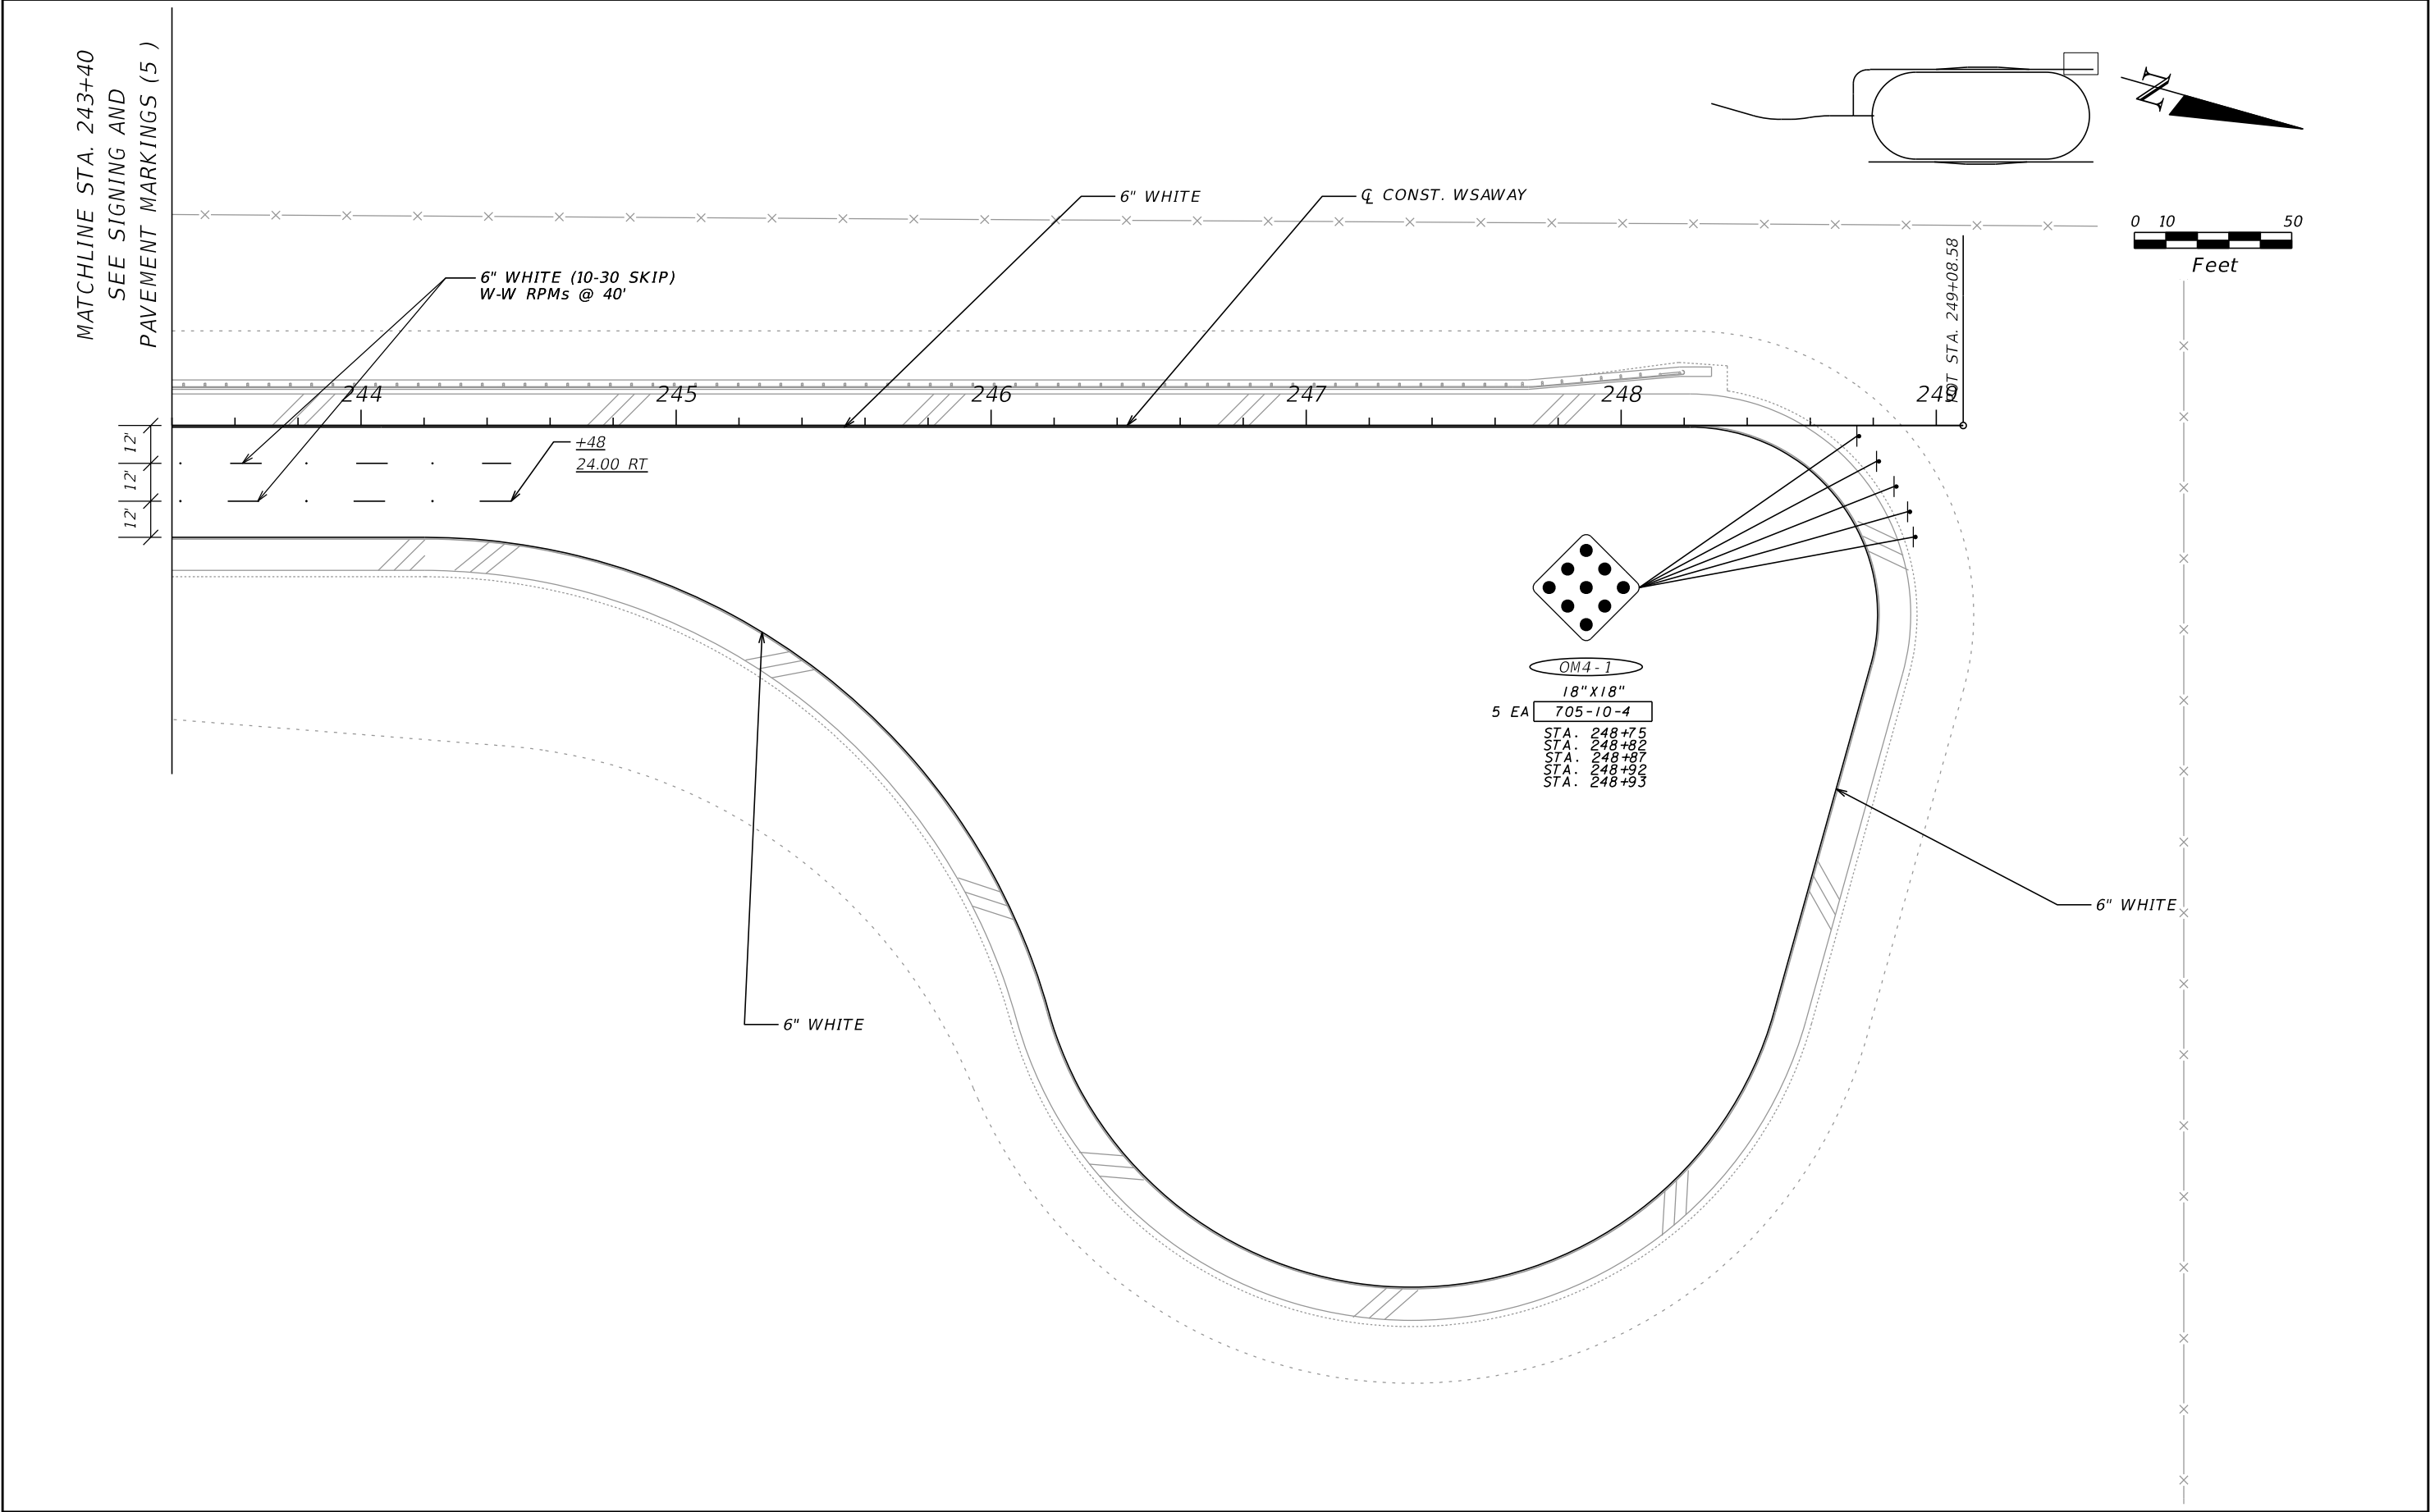


REVISIONS				ROBERT C. MEADOR, P.E. P.E. LICENSE NUMBER 72936 VIBE 700 CENTRAL AVE SUITE 302 ST. PETERSBURG, FL 33701 CERTIFICATE OF AUTHORIZATION 30322	STATE OF FLORIDA DEPARTMENT OF TRANSPORTATION			SIGNING AND PAVEMENT MARKINGS (20)		SHEET NO.
DATE	DESCRIPTION	DATE	DESCRIPTION		ROAD NO.	COUNTY	FINANCIAL PROJECT ID			S-28
					N/A	POLK	437300-1-52-01			

THE OFFICIAL RECORD OF THIS SHEET IS THE ELECTRONIC FILE DIGITALLY SIGNED AND SEALED UNDER RULE 61G15-23.004, F.A.C.

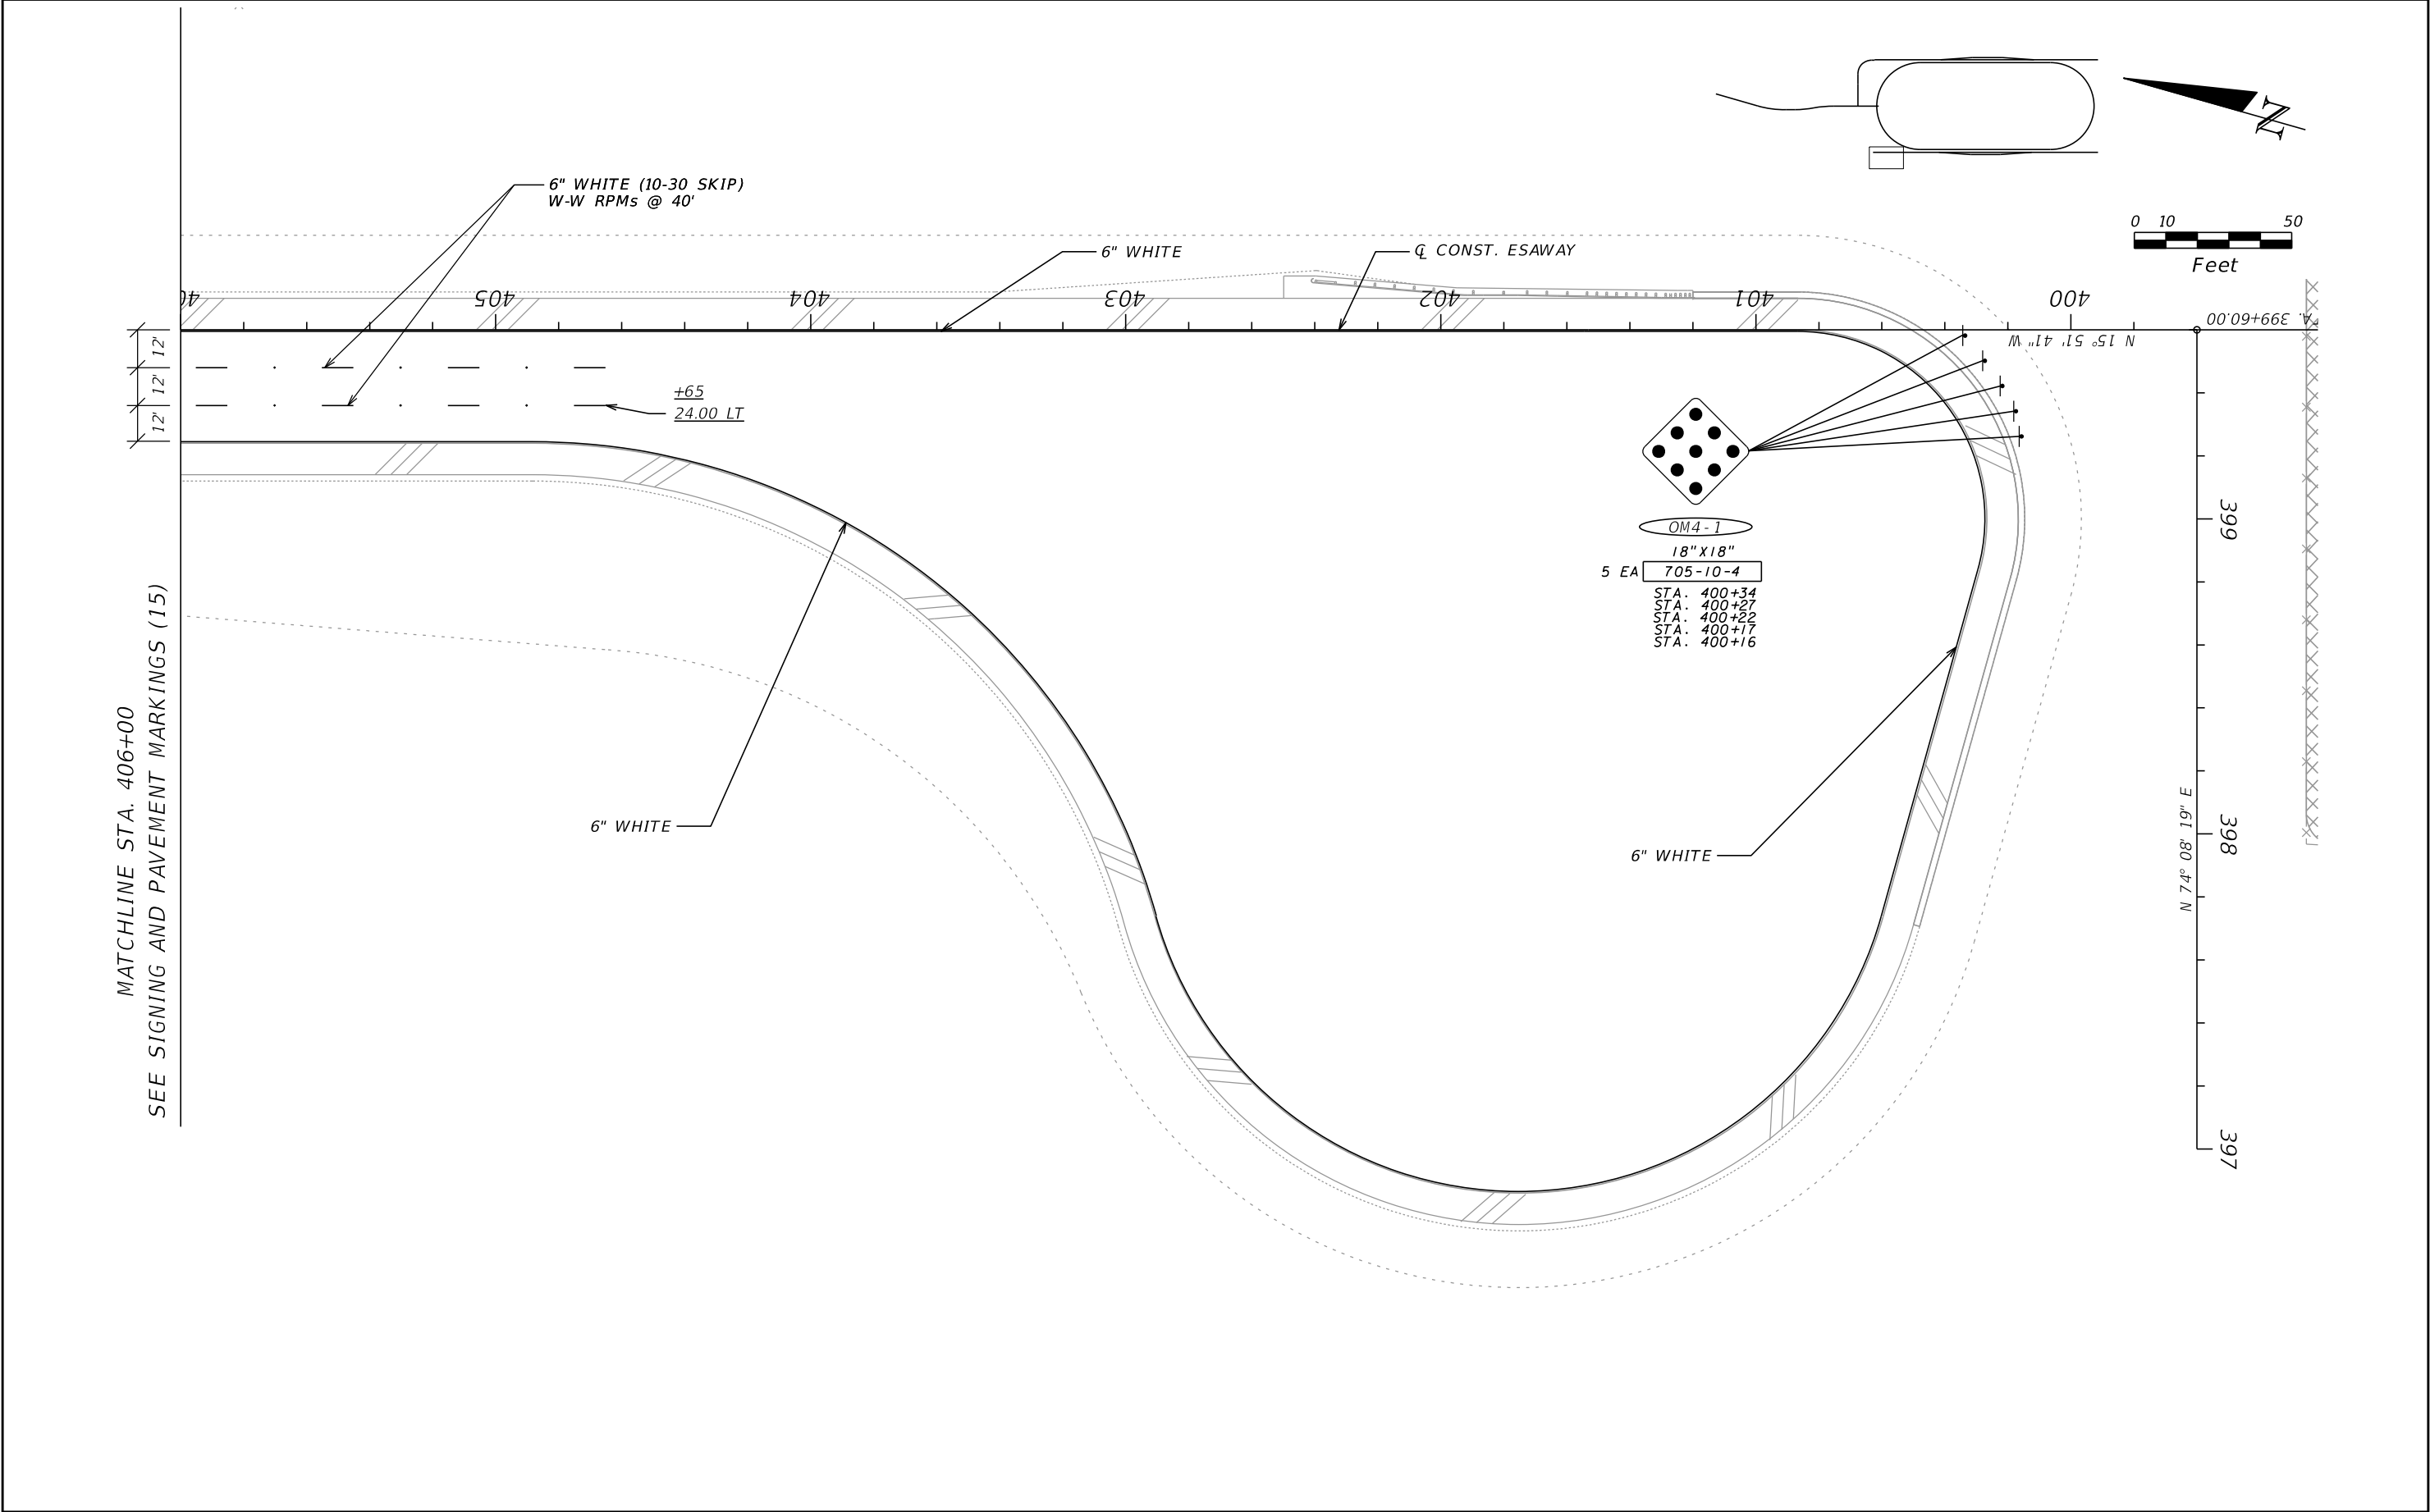

REVISIONS				ROBERT C. MEADOR, P.E. P.E. LICENSE NUMBER 72936 VIBE 700 CENTRAL AVE SUITE 302 ST PETERSBURG, FL 33701 CERTIFICATE OF AUTHORIZATION 30322	STATE OF FLORIDA DEPARTMENT OF TRANSPORTATION			SIGNING AND PAVEMENT MARKINGS (21)	SHEET NO.
DATE	DESCRIPTION	DATE	DESCRIPTION		ROAD NO.	COUNTY	FINANCIAL PROJECT ID		S-29
					N/A	POLK	437300-1-52-01		


THE OFFICIAL RECORD OF THIS SHEET IS THE ELECTRONIC FILE DIGITALLY SIGNED AND SEALED UNDER RULE 61G15-23.004, F.A.C.

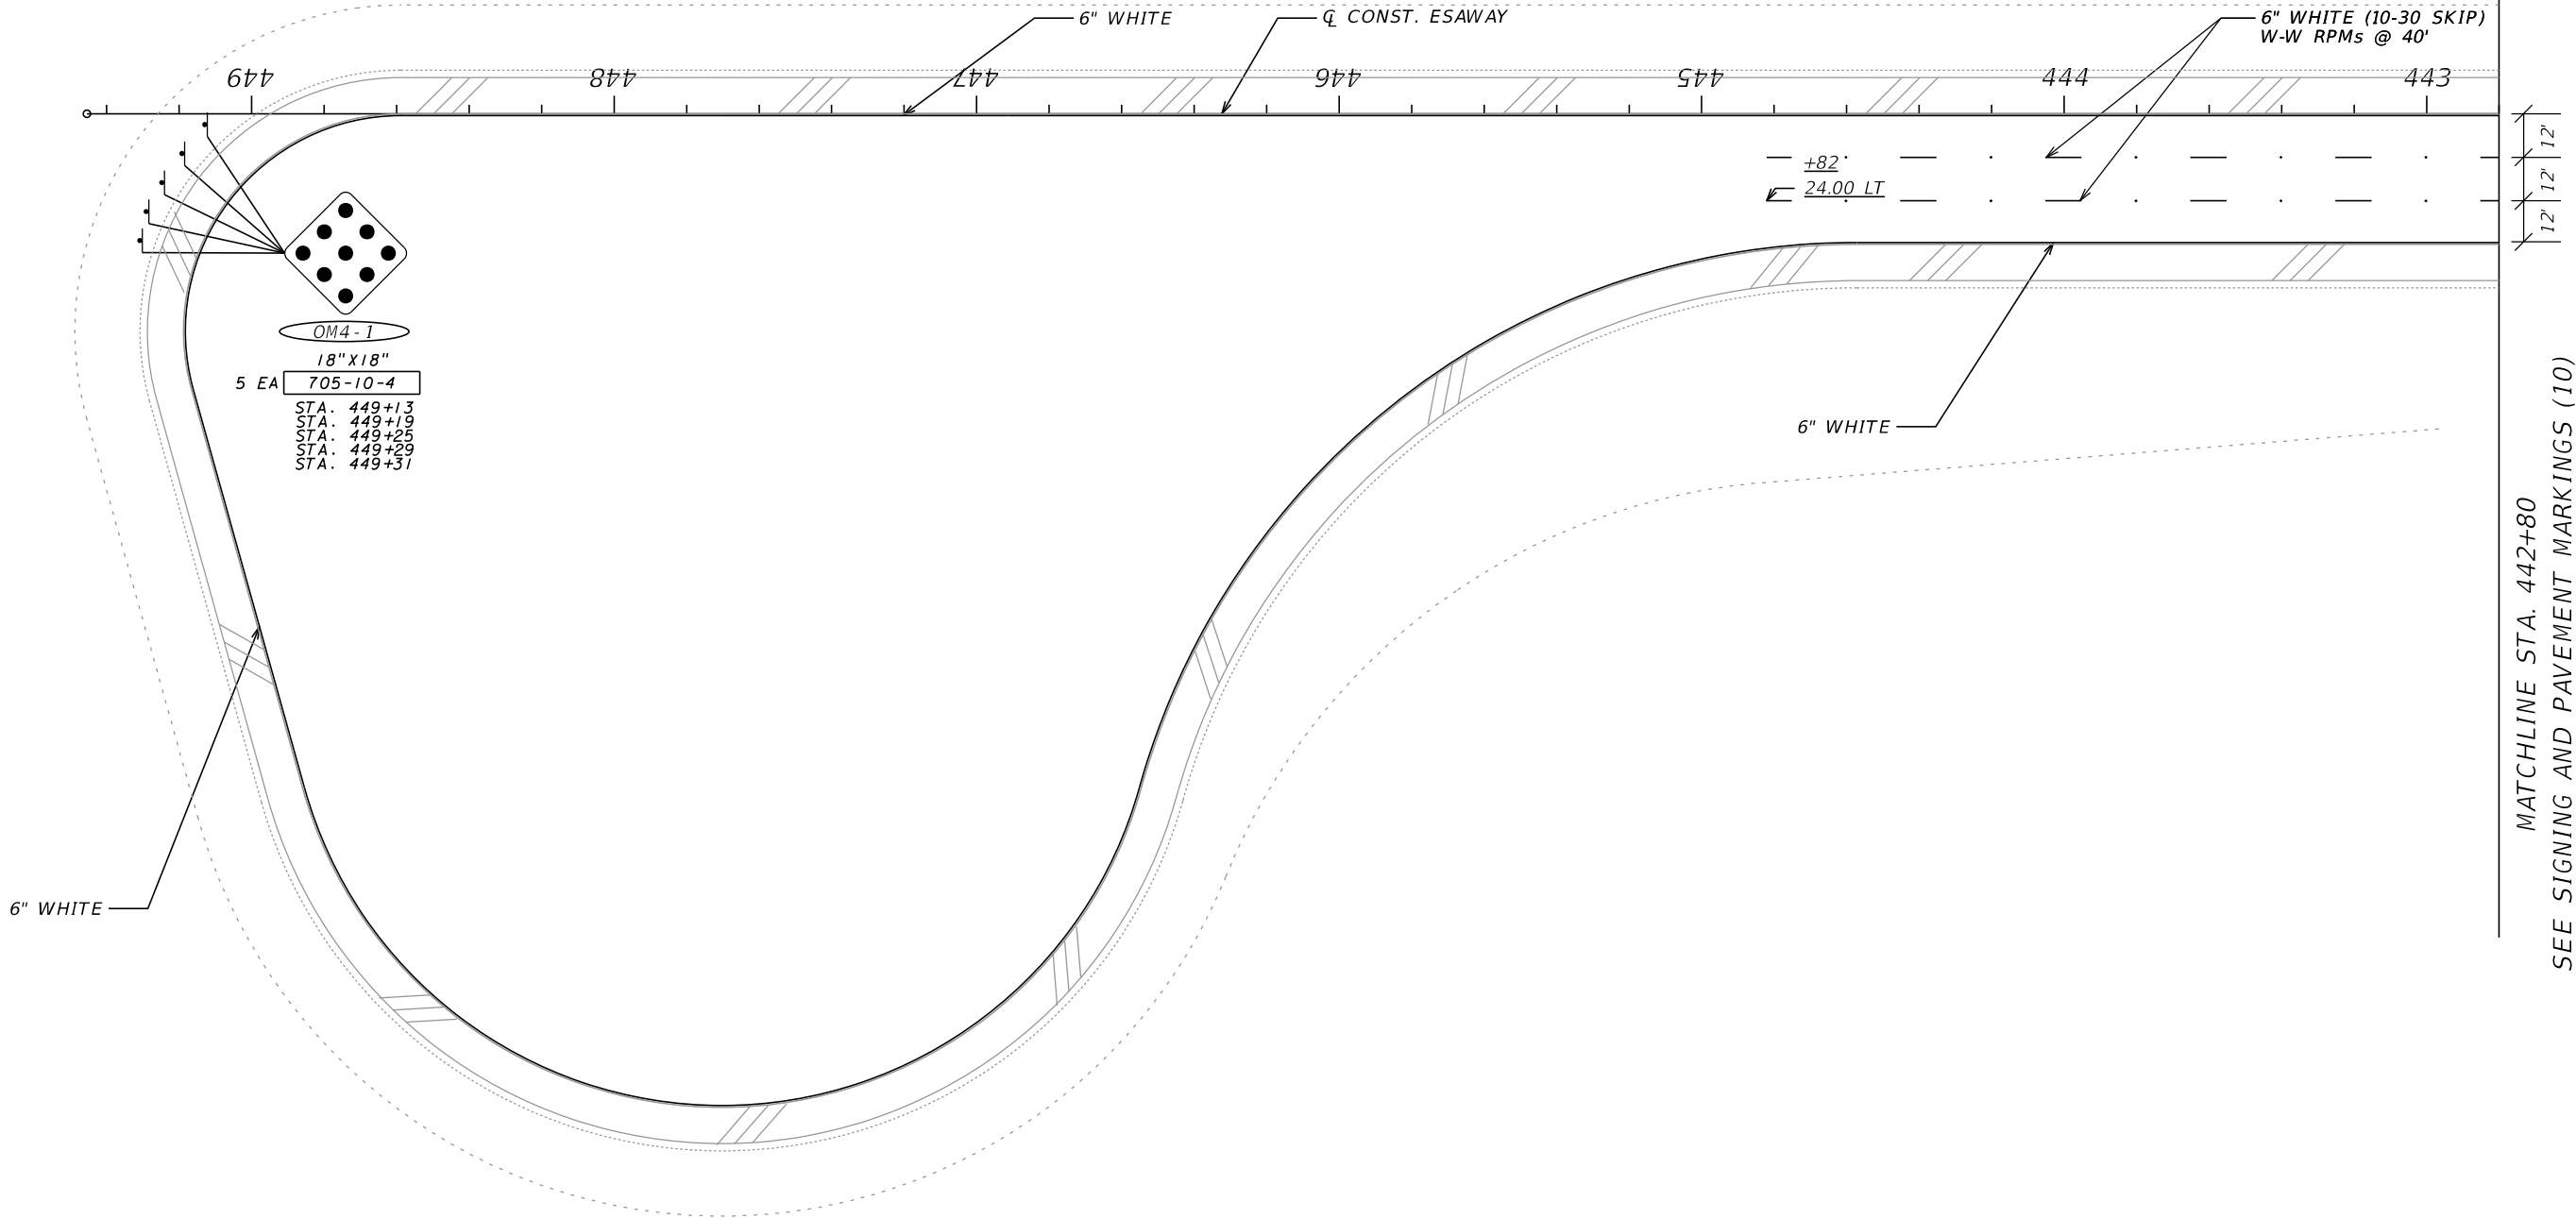

5 EA  OM4-1
18" X 18"
705-10-4
STA. 449+13
STA. 449+19
STA. 449+25
STA. 449+29
STA. 449+31


MATCHLINE STA. 442+80
SEE SIGNING AND PAVEMENT MARKINGS (10)

REVISIONS				ROBERT C. MEADOR, P.E. P.E. LICENSE NUMBER 72936 VIBE 700 CENTRAL AVE SUITE 302 ST PETERSBURG, FL 33701 CERTIFICATE OF AUTHORIZATION 30322	STATE OF FLORIDA DEPARTMENT OF TRANSPORTATION			SIGNING AND PAVEMENT MARKINGS (22)	SHEET NO.
DATE	DESCRIPTION	DATE	DESCRIPTION		ROAD NO.	COUNTY	FINANCIAL PROJECT ID		S-30
					N/A	POLK	437300-1-52-01		

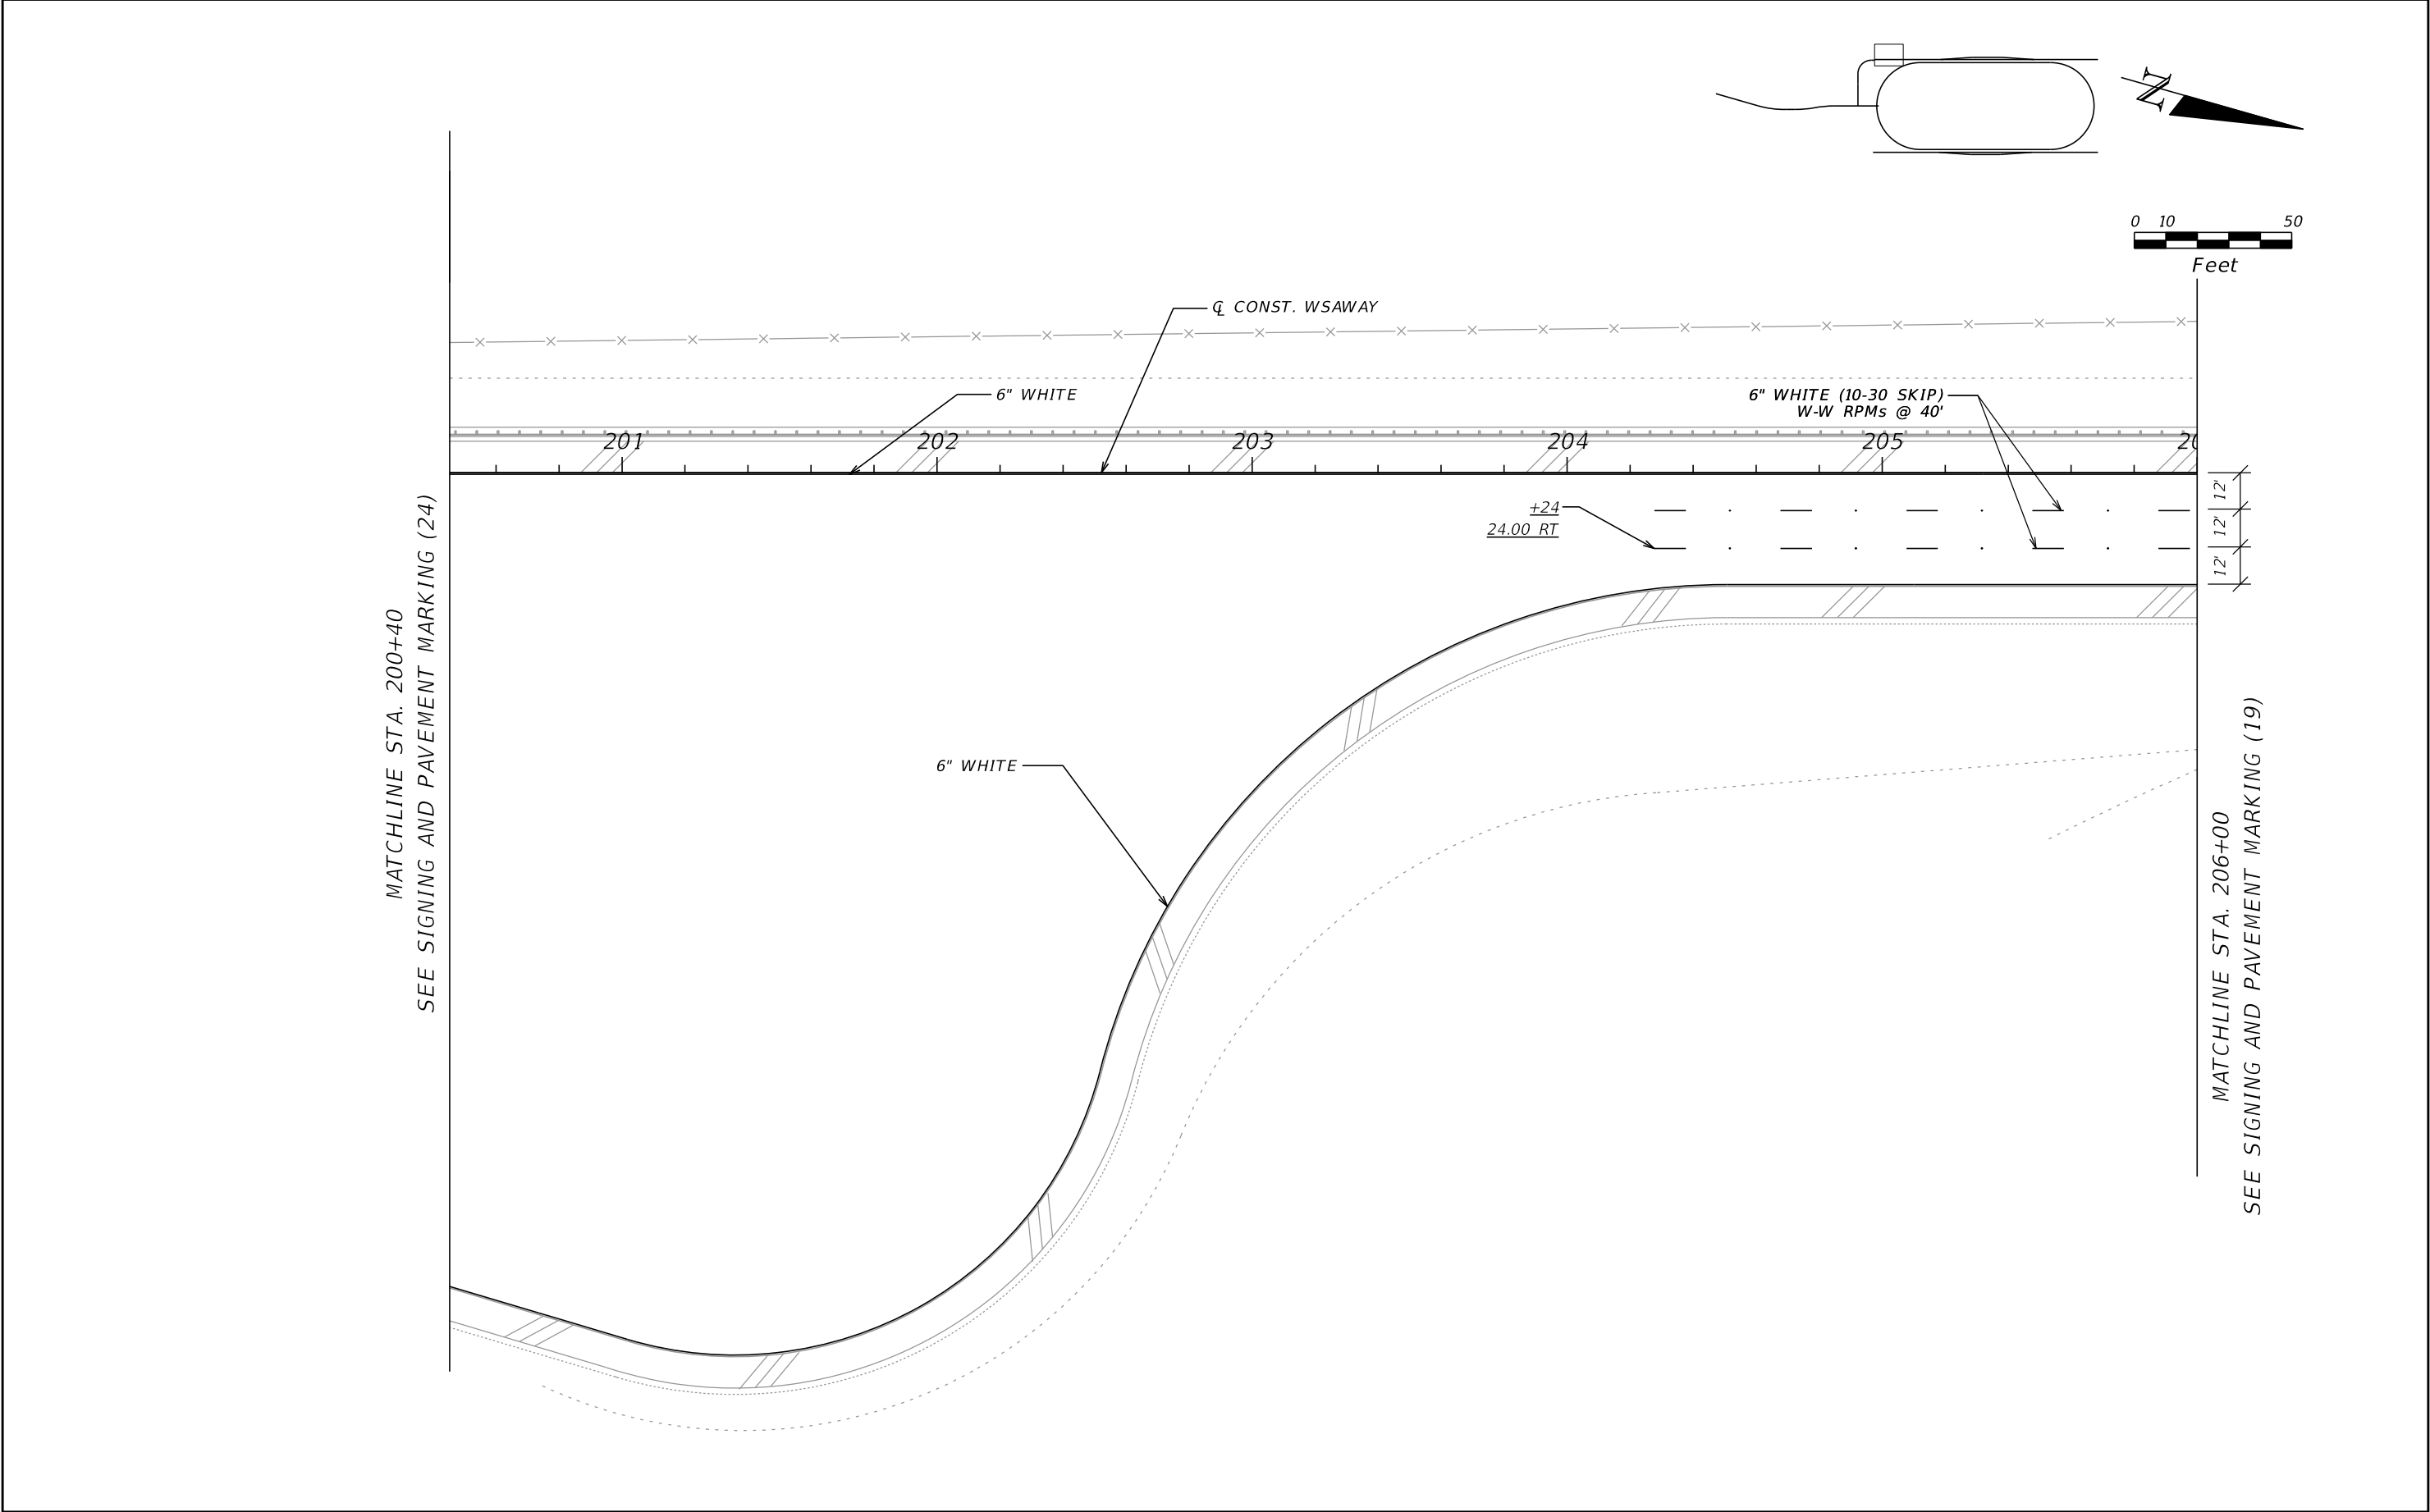


REVISIONS				ROBERT C. MEADOR, P.E. P.E. LICENSE NUMBER 72936 VIBE 700 CENTRAL AVE SUITE 302 ST PETERSBURG, FL 33701 CERTIFICATE OF AUTHORIZATION 30322	STATE OF FLORIDA DEPARTMENT OF TRANSPORTATION			SIGNING AND PAVEMENT MARKINGS (23)	SHEET NO.
DATE	DESCRIPTION	DATE	DESCRIPTION		ROAD NO.	COUNTY	FINANCIAL PROJECT ID		S-31
					N/A	POLK	437300-1-52-01		

THE OFFICIAL RECORD OF THIS SHEET IS THE ELECTRONIC FILE DIGITALLY SIGNED AND SEALED UNDER RULE 61G15-23.004, F.A.C.

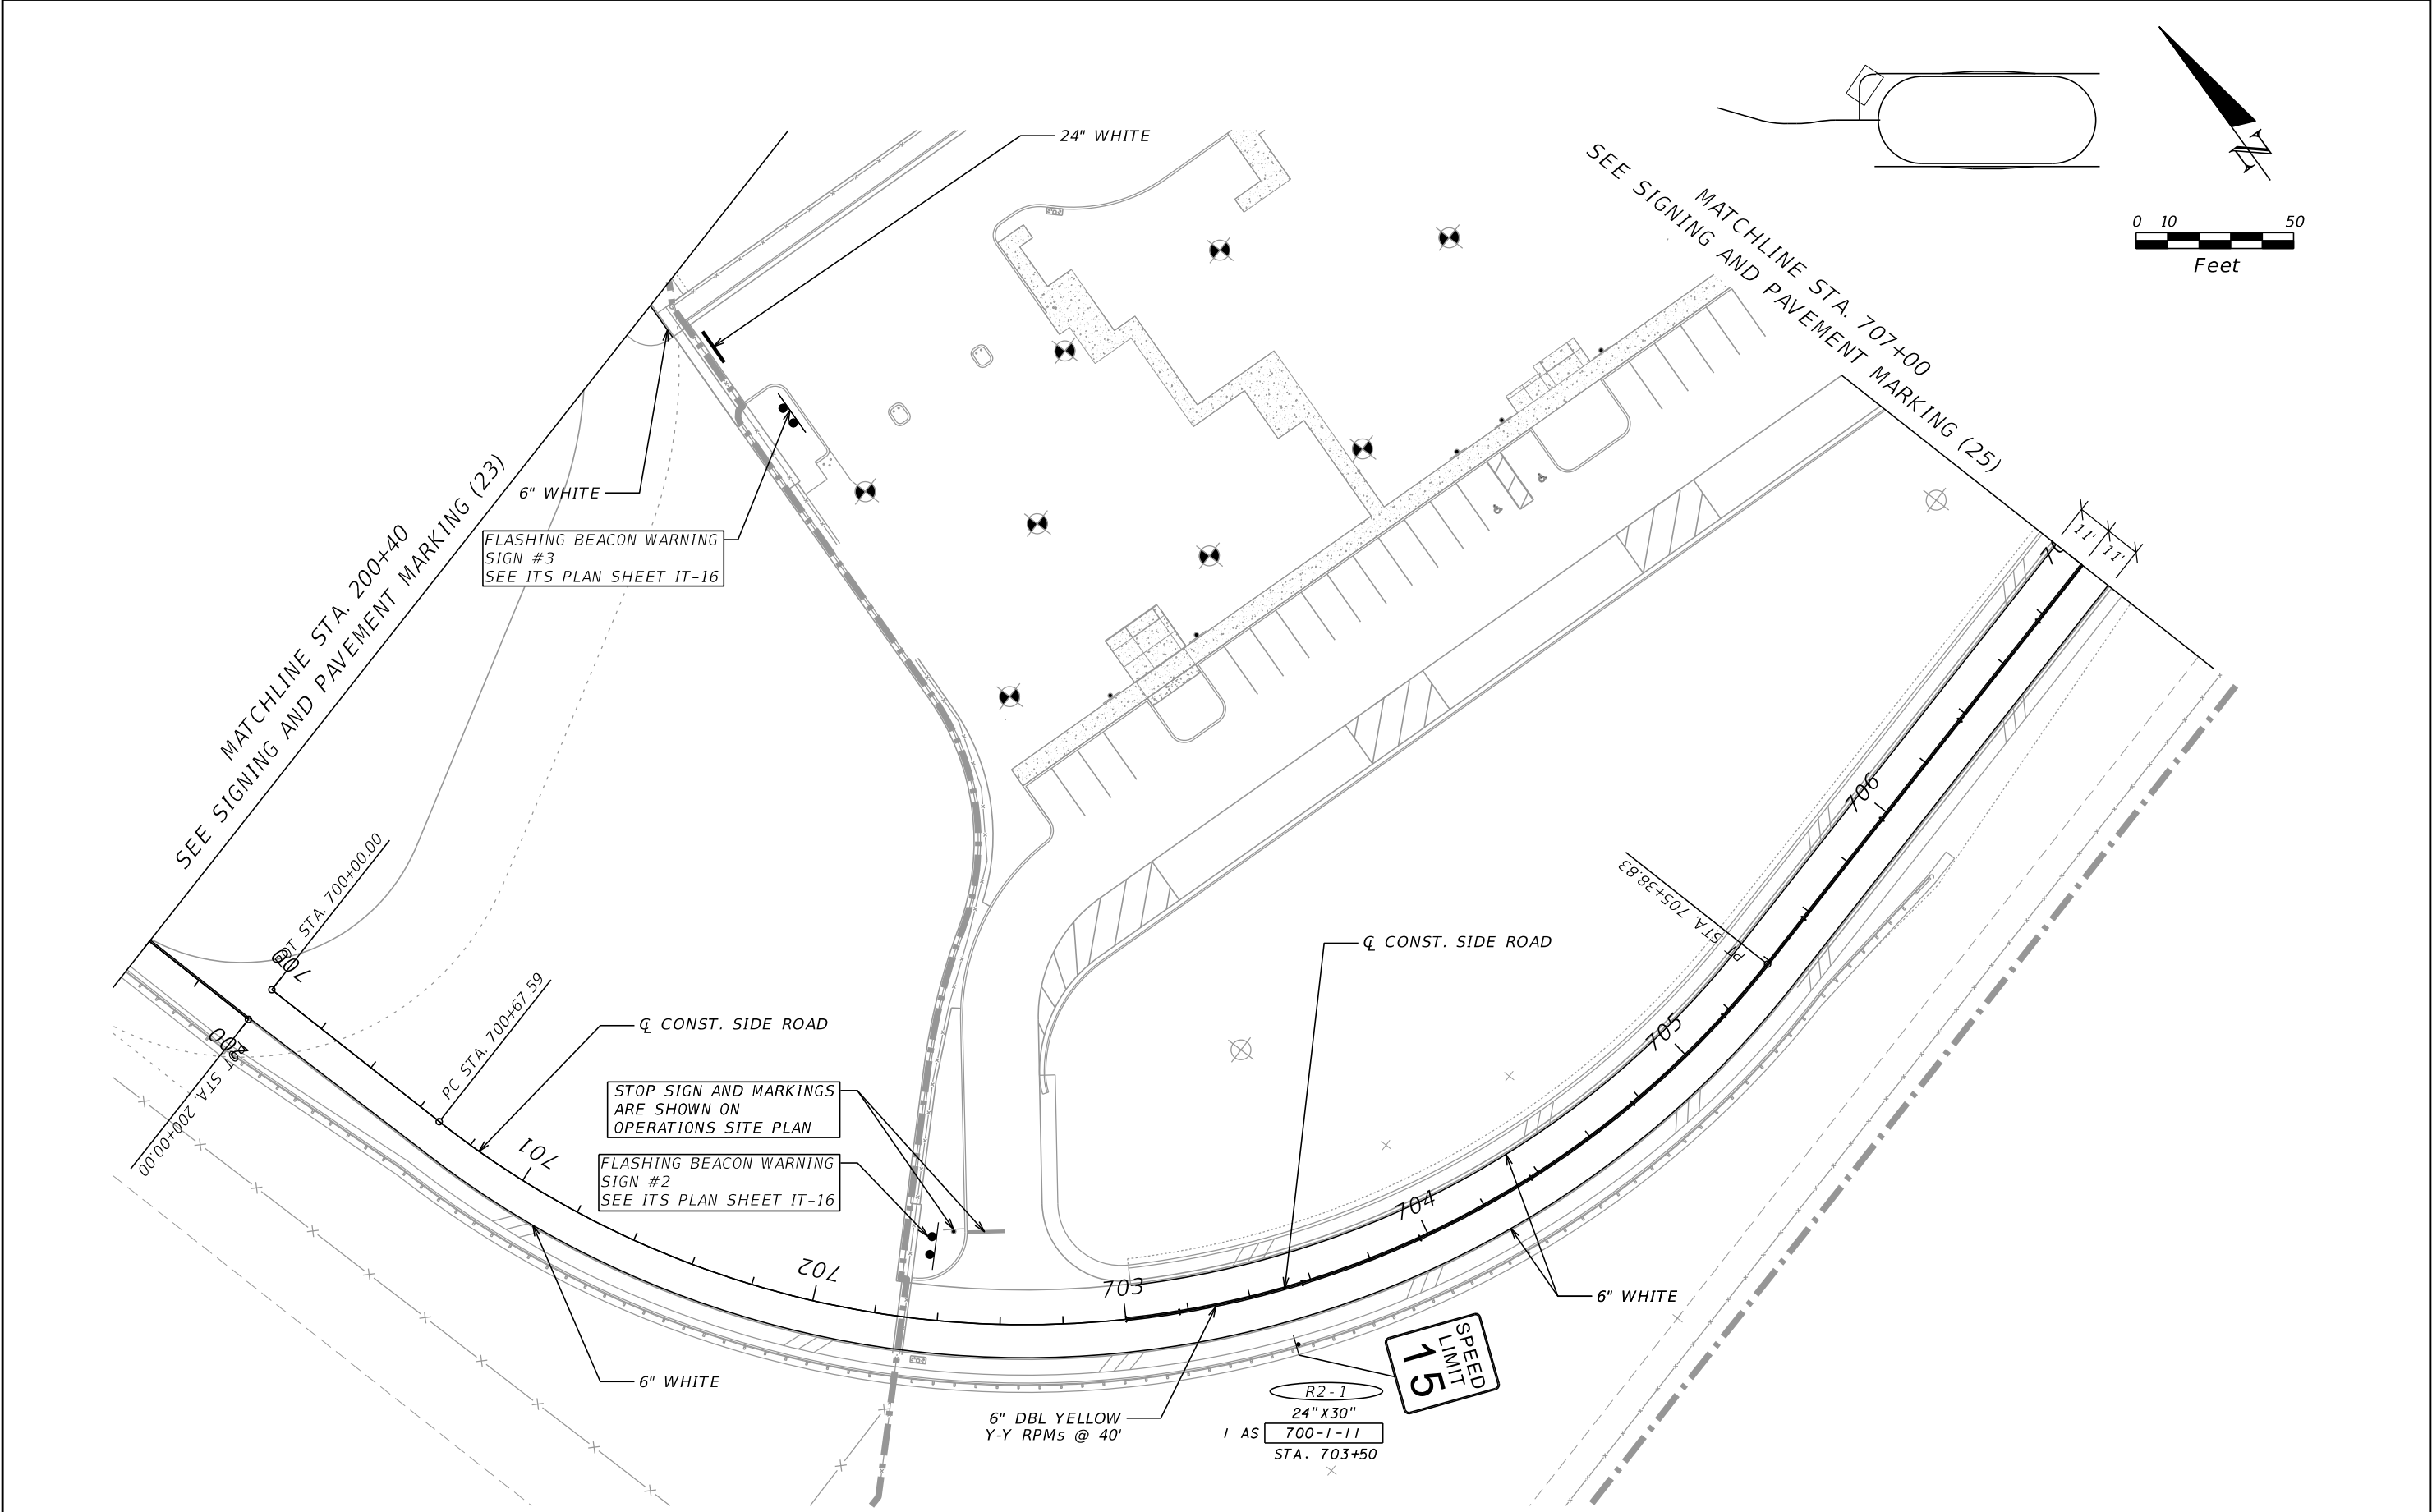


REVISIONS				ROBERT C. MEADOR, P.E. P.E. LICENSE NUMBER 72936 VIBE 700 CENTRAL AVE SUITE 302 ST. PETERSBURG, FL 33701 CERTIFICATE OF AUTHORIZATION 30322	STATE OF FLORIDA DEPARTMENT OF TRANSPORTATION			SIGNING AND PAVEMENT MARKINGS (24)		SHEET NO.	
DATE	DESCRIPTION	DATE	DESCRIPTION		ROAD NO.	COUNTY	FINANCIAL PROJECT ID			S-32	
					N/A	POLK	437300-1-52-01				

THE OFFICIAL RECORD OF THIS SHEET IS THE ELECTRONIC FILE DIGITALLY SIGNED AND SEALED UNDER RULE 61G15-23.004, F.A.C.

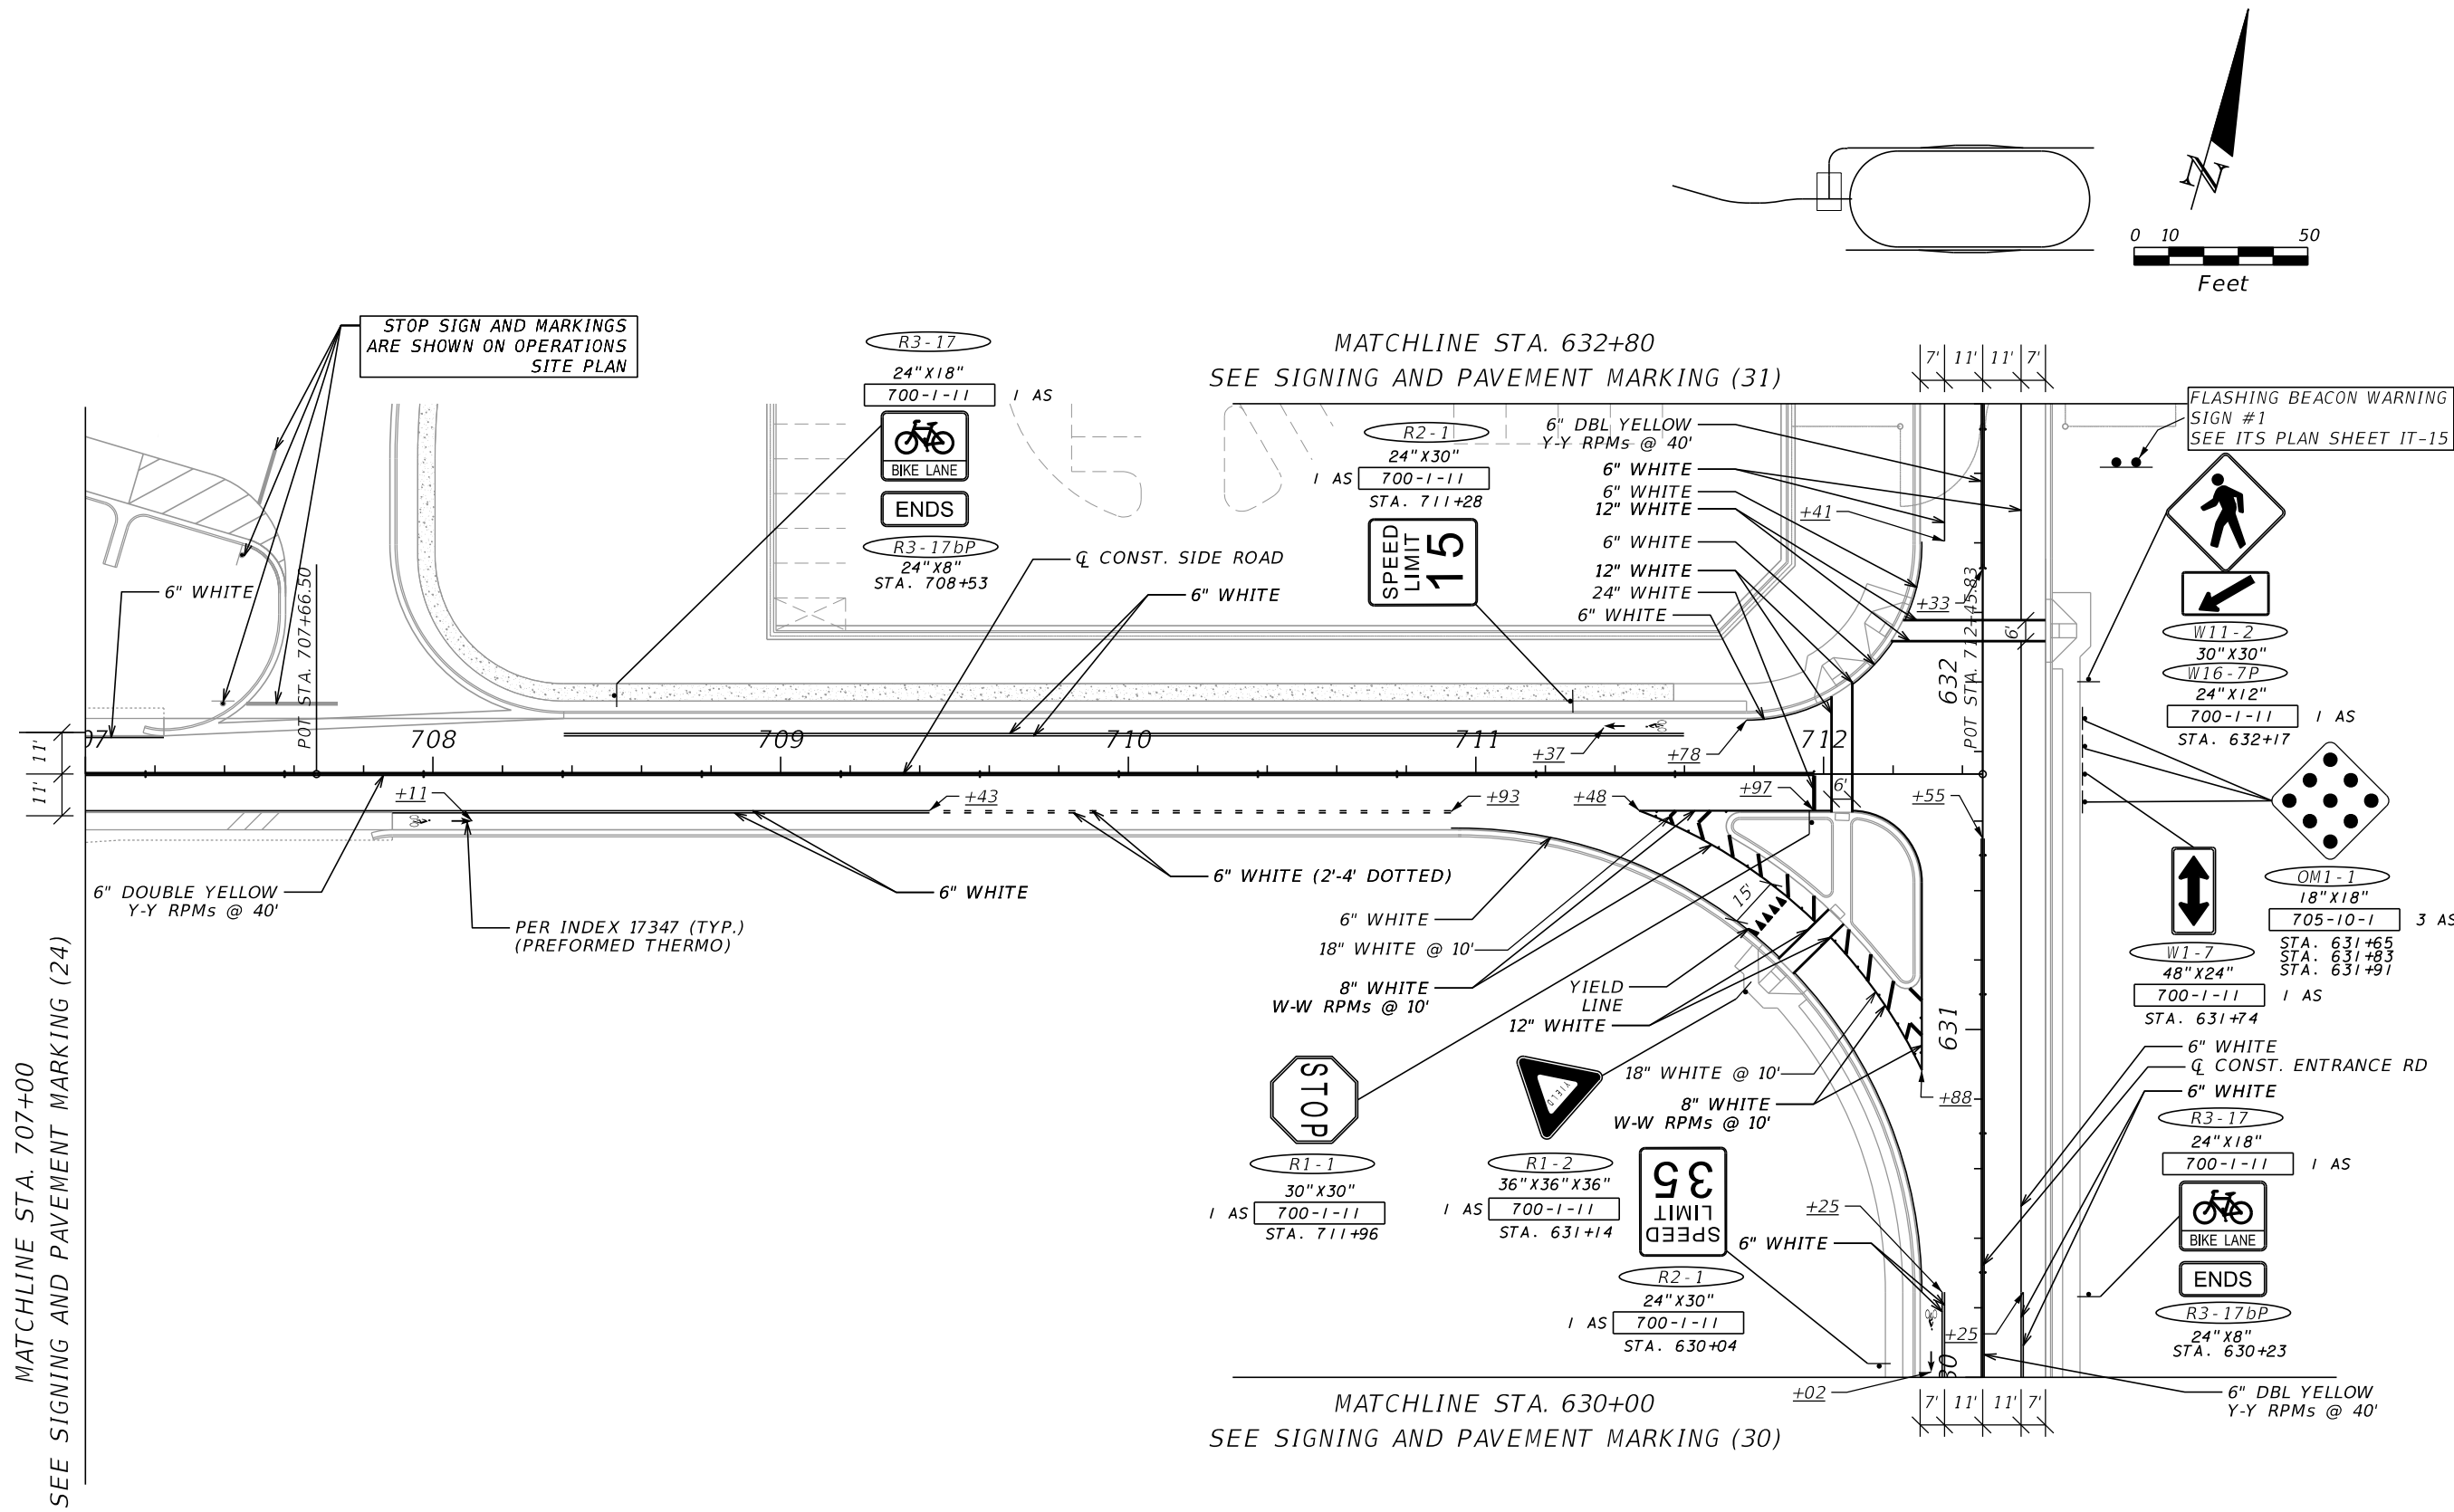


REVISIONS				ROBERT C. MEADOR, P.E. P.E. LICENSE NUMBER 72936 VIBE 700 CENTRAL AVE SUITE 302 ST PETERSBURG, FL 33701 CERTIFICATE OF AUTHORIZATION 30322	STATE OF FLORIDA DEPARTMENT OF TRANSPORTATION			SIGNING AND PAVEMENT MARKINGS (25)	SHEET NO.
DATE	DESCRIPTION	DATE	DESCRIPTION		ROAD NO.	COUNTY	FINANCIAL PROJECT ID		S-33
					N/A	POLK	437300-1-52-01		

THE OFFICIAL RECORD OF THIS SHEET IS THE ELECTRONIC FILE DIGITALLY SIGNED AND SEALED UNDER RULE 61G15-23.004, F.A.C.

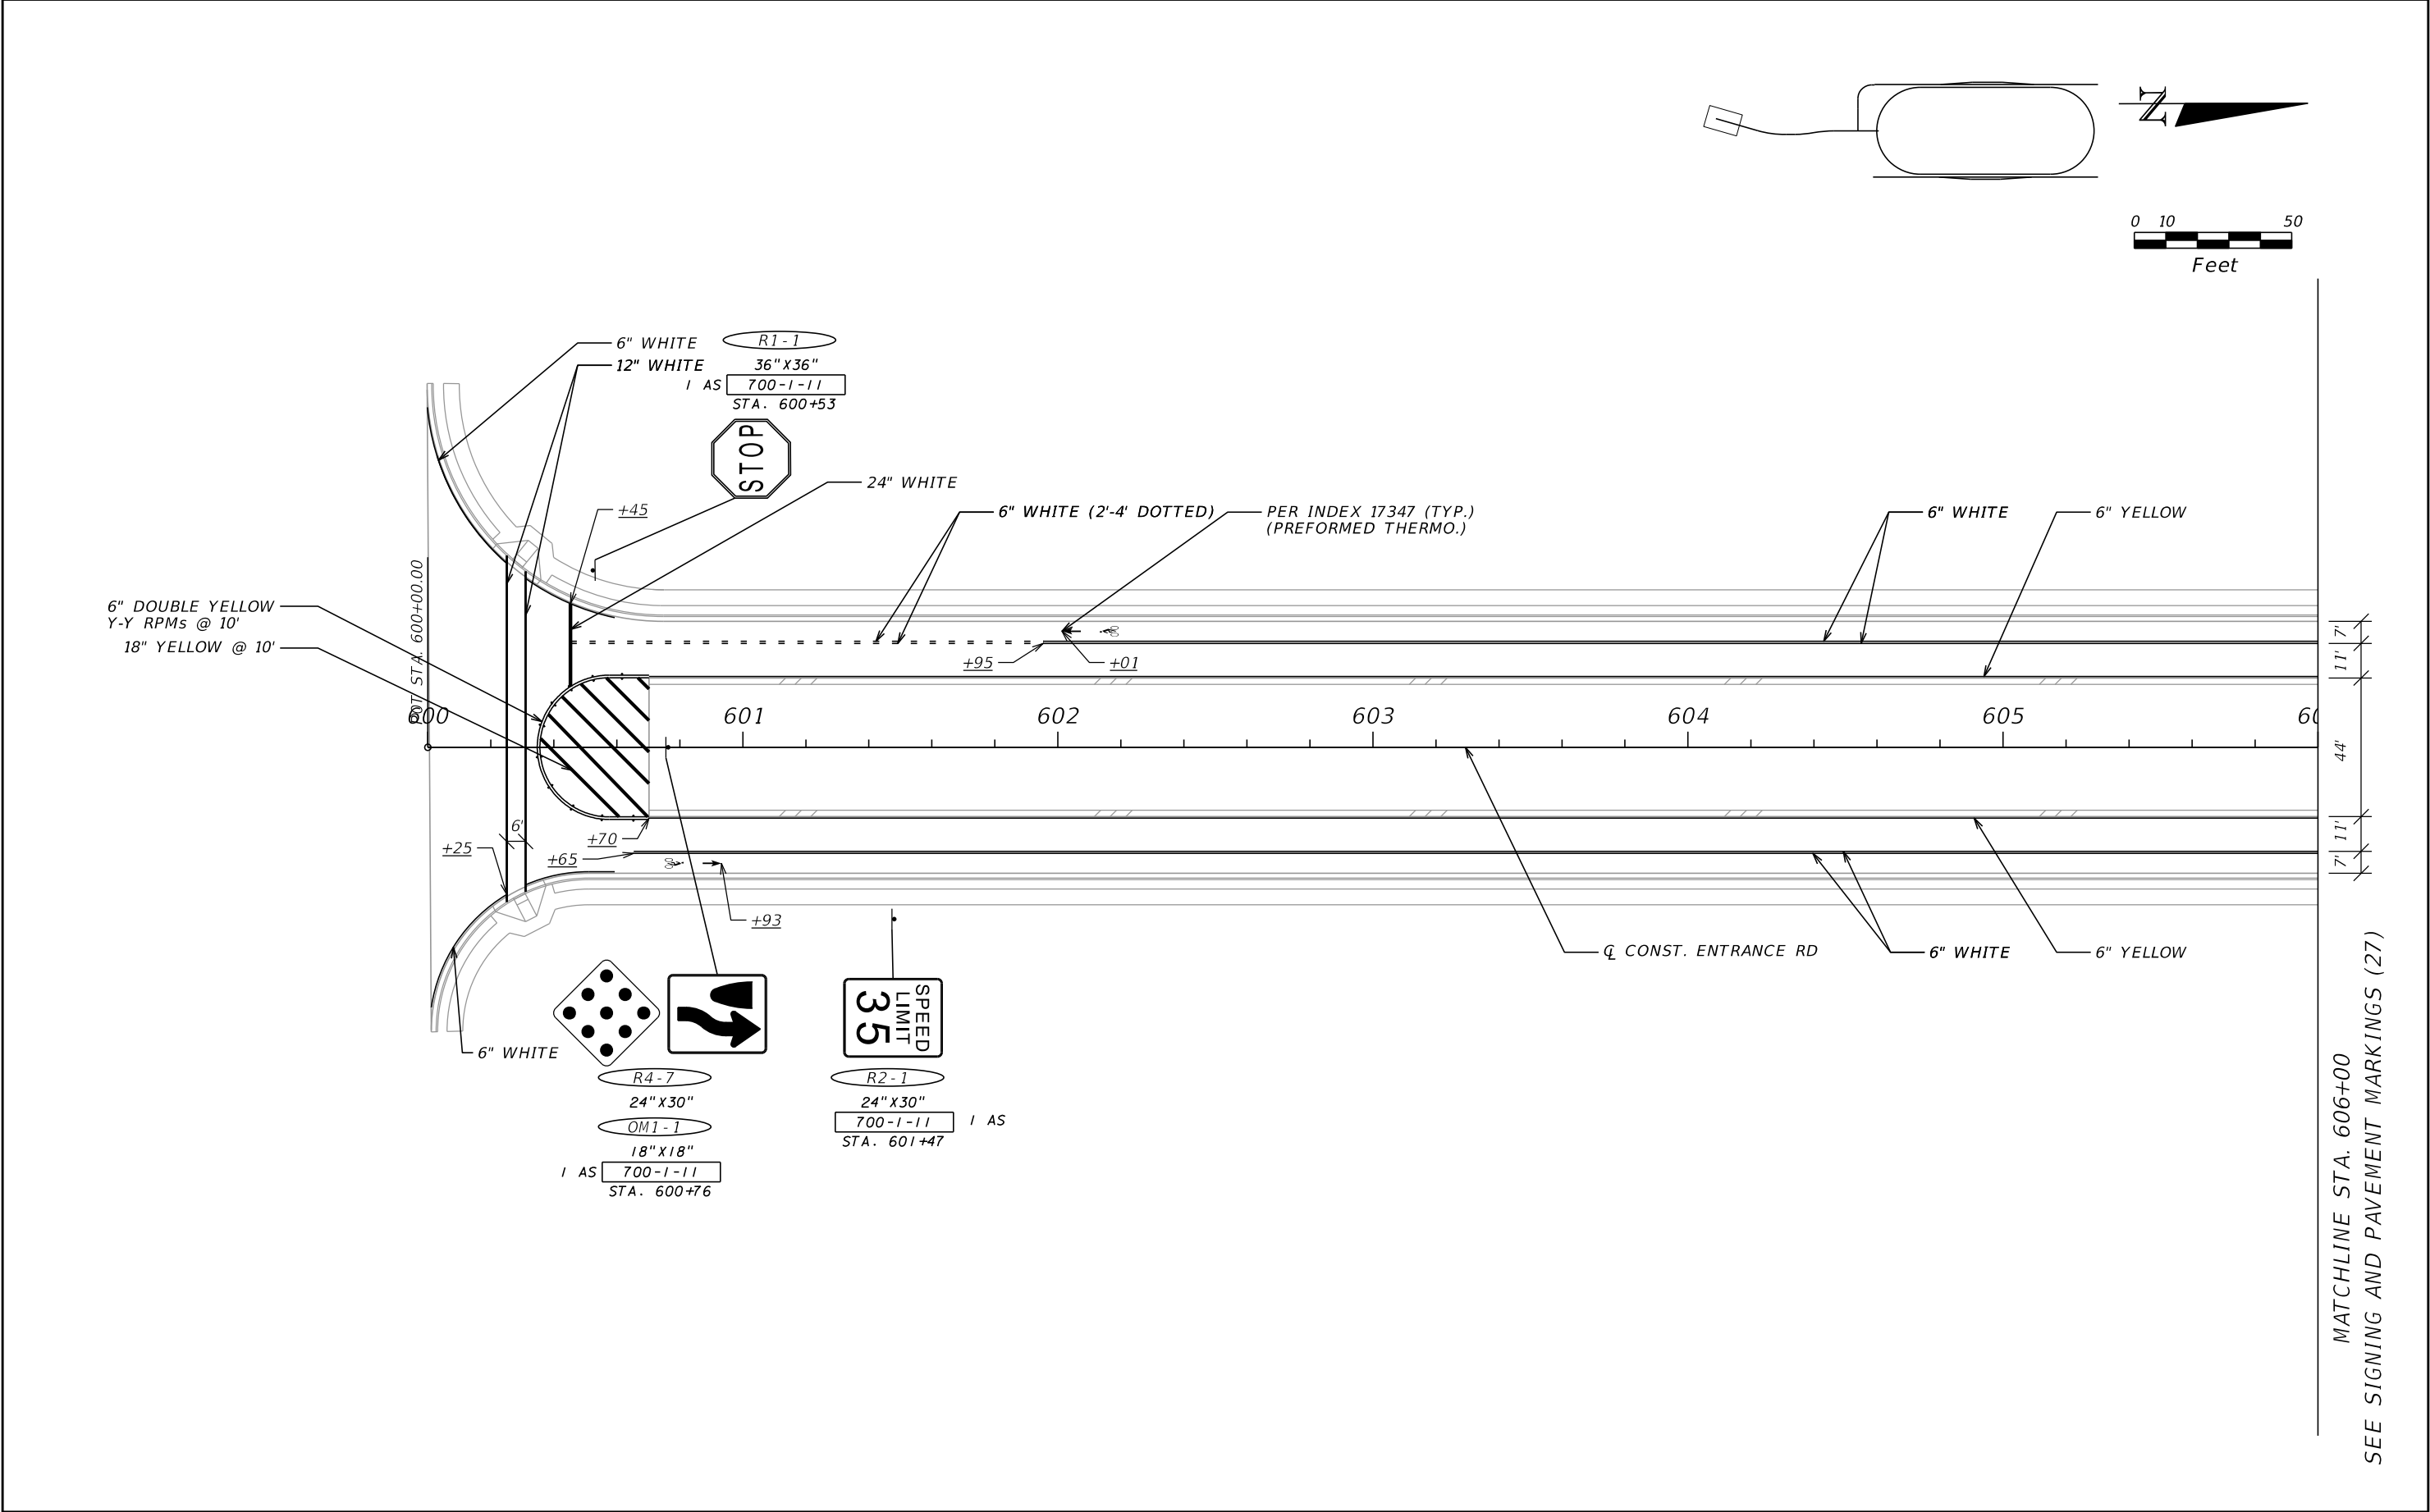


REVISIONS				ROBERT C. MEADOR, P.E. P.E. LICENSE NUMBER 72936 VIBE 700 CENTRAL AVE SUITE 302 ST. PETERSBURG, FL 33701 CERTIFICATE OF AUTHORIZATION 30322	STATE OF FLORIDA DEPARTMENT OF TRANSPORTATION			SIGNING AND PAVEMENT MARKINGS (26)	SHEET NO.
DATE	DESCRIPTION	DATE	DESCRIPTION		ROAD NO.	COUNTY	FINANCIAL PROJECT ID		
					N/A	POLK	437300-1-52-01		S-34

THE OFFICIAL RECORD OF THIS SHEET IS THE ELECTRONIC FILE DIGITALLY SIGNED AND SEALED UNDER RULE 61G15-23.004, F.A.C.

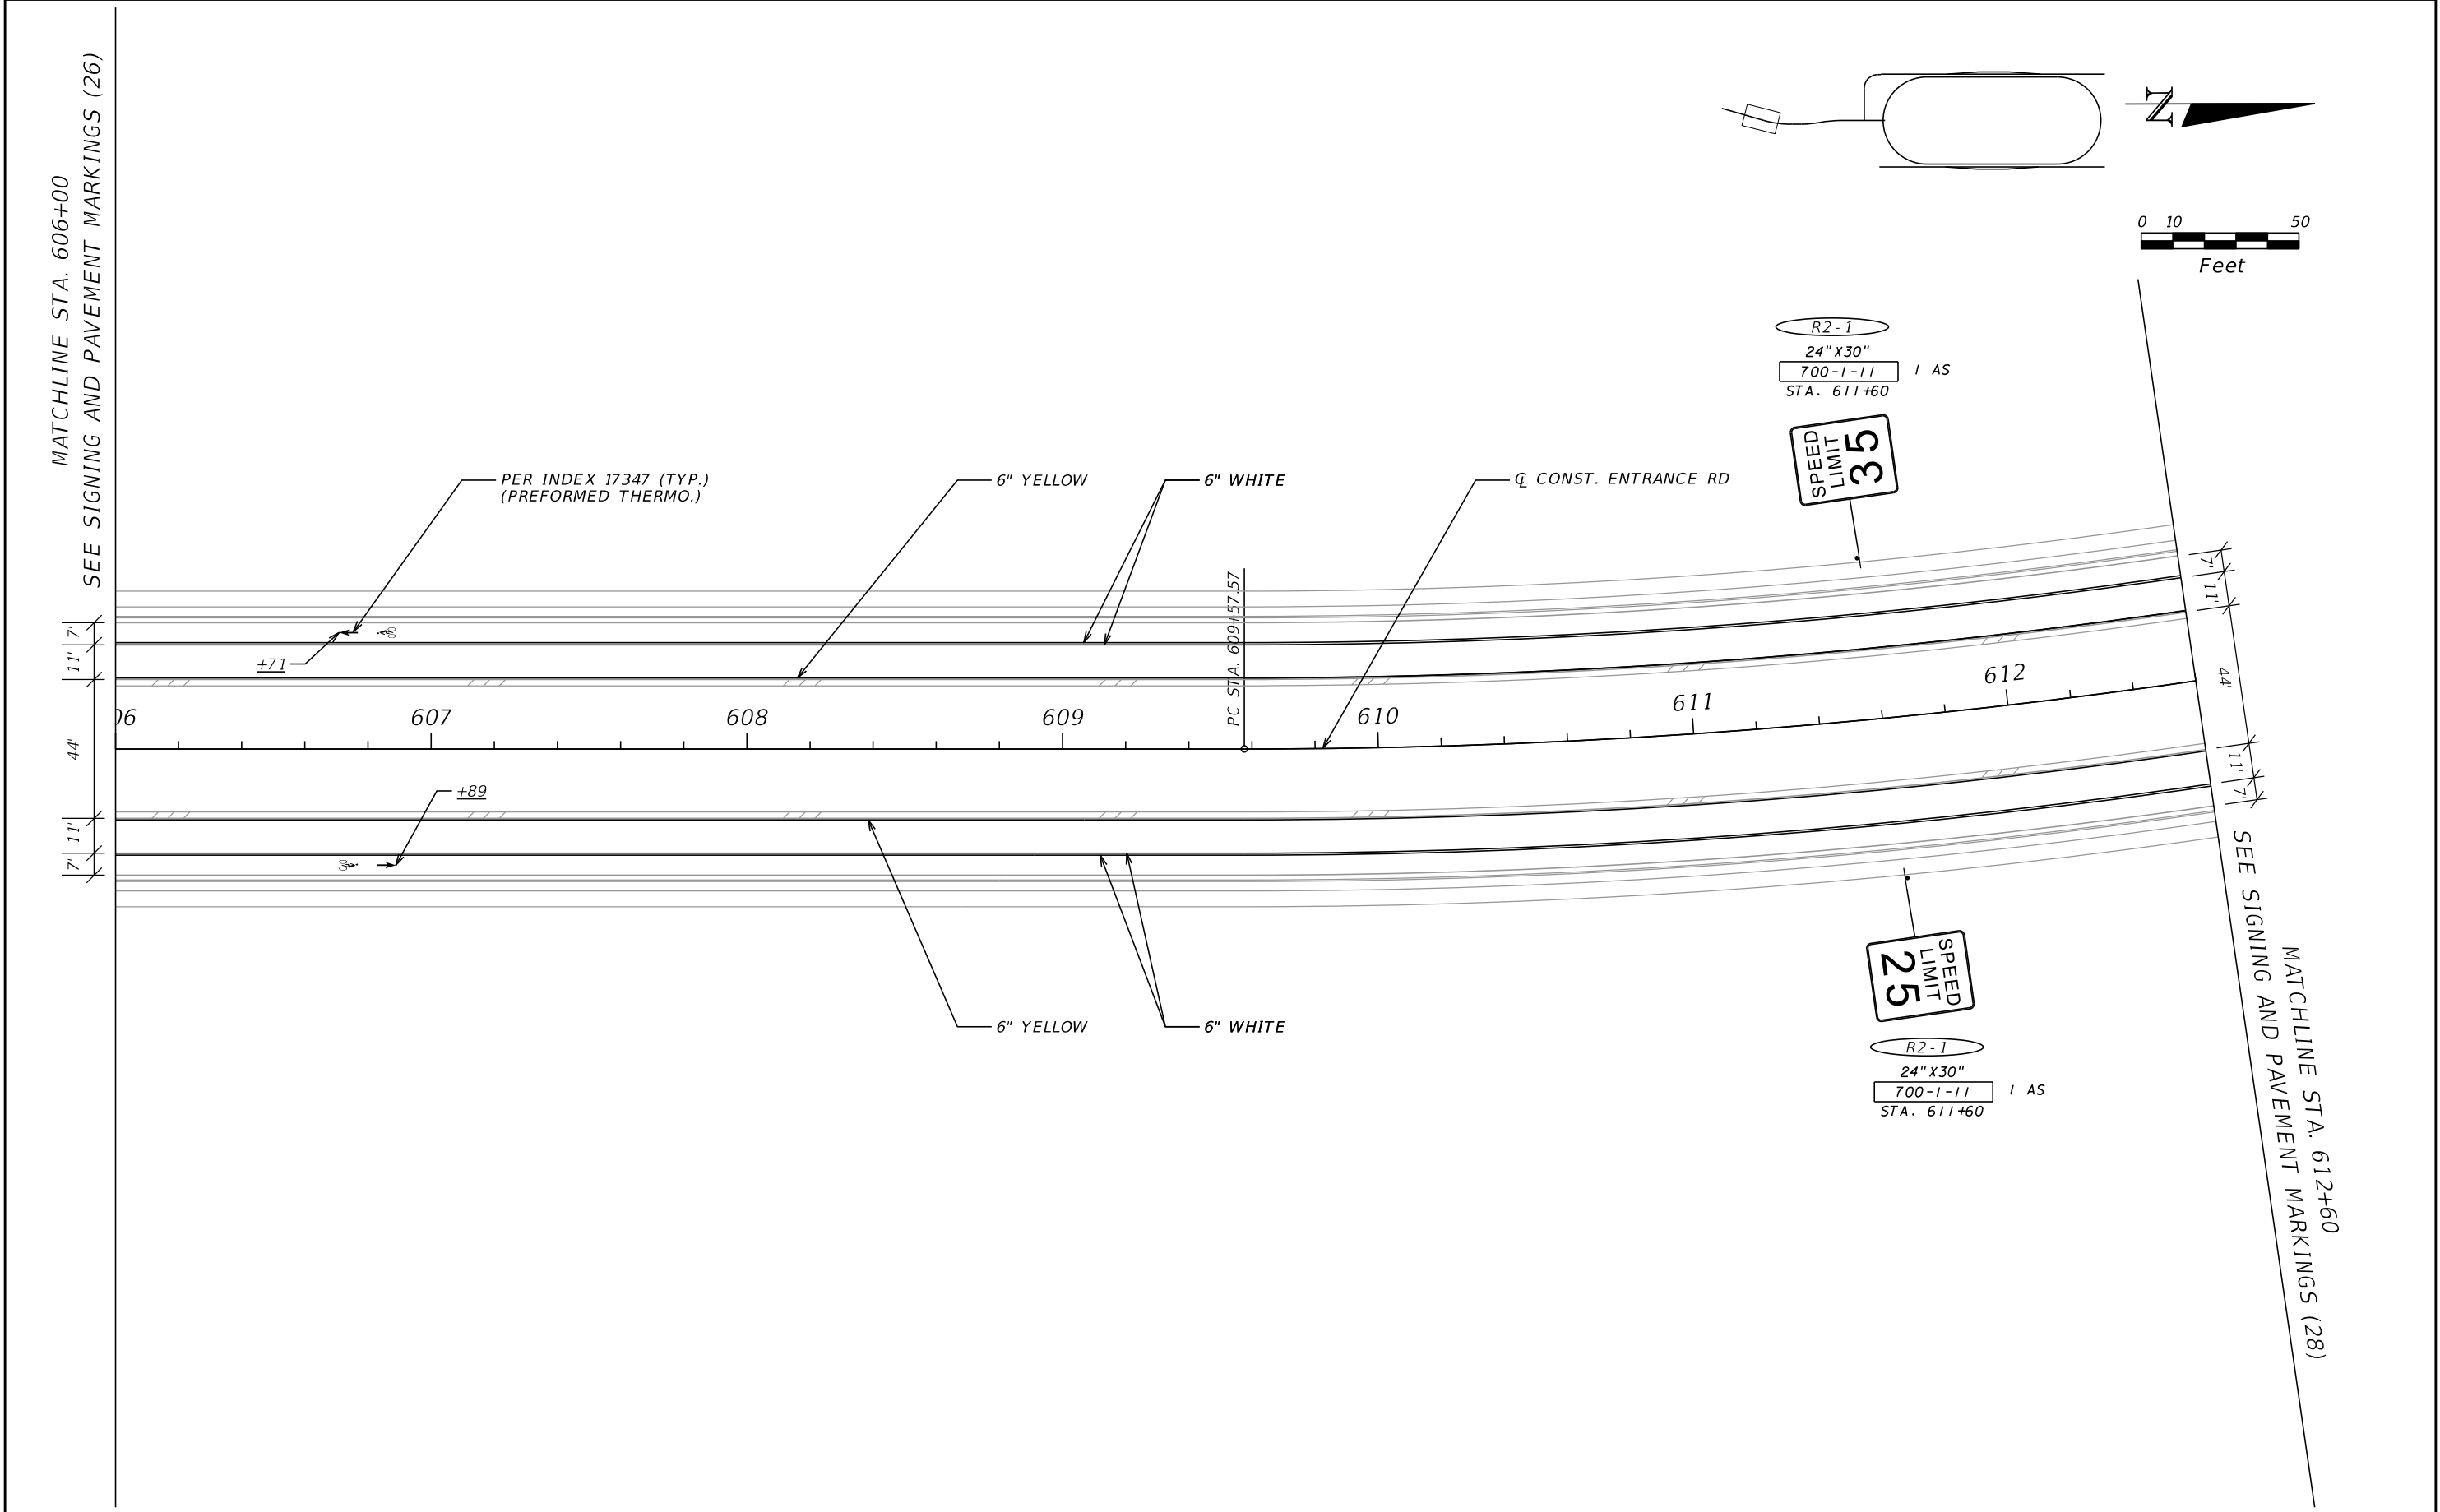


REVISIONS				ROBERT C. MEADOR, P.E. P.E. LICENSE NUMBER 72936 VIBE 700 CENTRAL AVE SUITE 302 ST. PETERSBURG, FL 33701 CERTIFICATE OF AUTHORIZATION 30322	STATE OF FLORIDA DEPARTMENT OF TRANSPORTATION			SIGNING AND PAVEMENT MARKINGS (27)	SHEET NO.
DATE	DESCRIPTION	DATE	DESCRIPTION		ROAD NO.	COUNTY	FINANCIAL PROJECT ID		
					N/A	POLK	437300-1-52-01		S-35

THE OFFICIAL RECORD OF THIS SHEET IS THE ELECTRONIC FILE DIGITALLY SIGNED AND SEALED UNDER RULE 61G15-23.004, F.A.C.

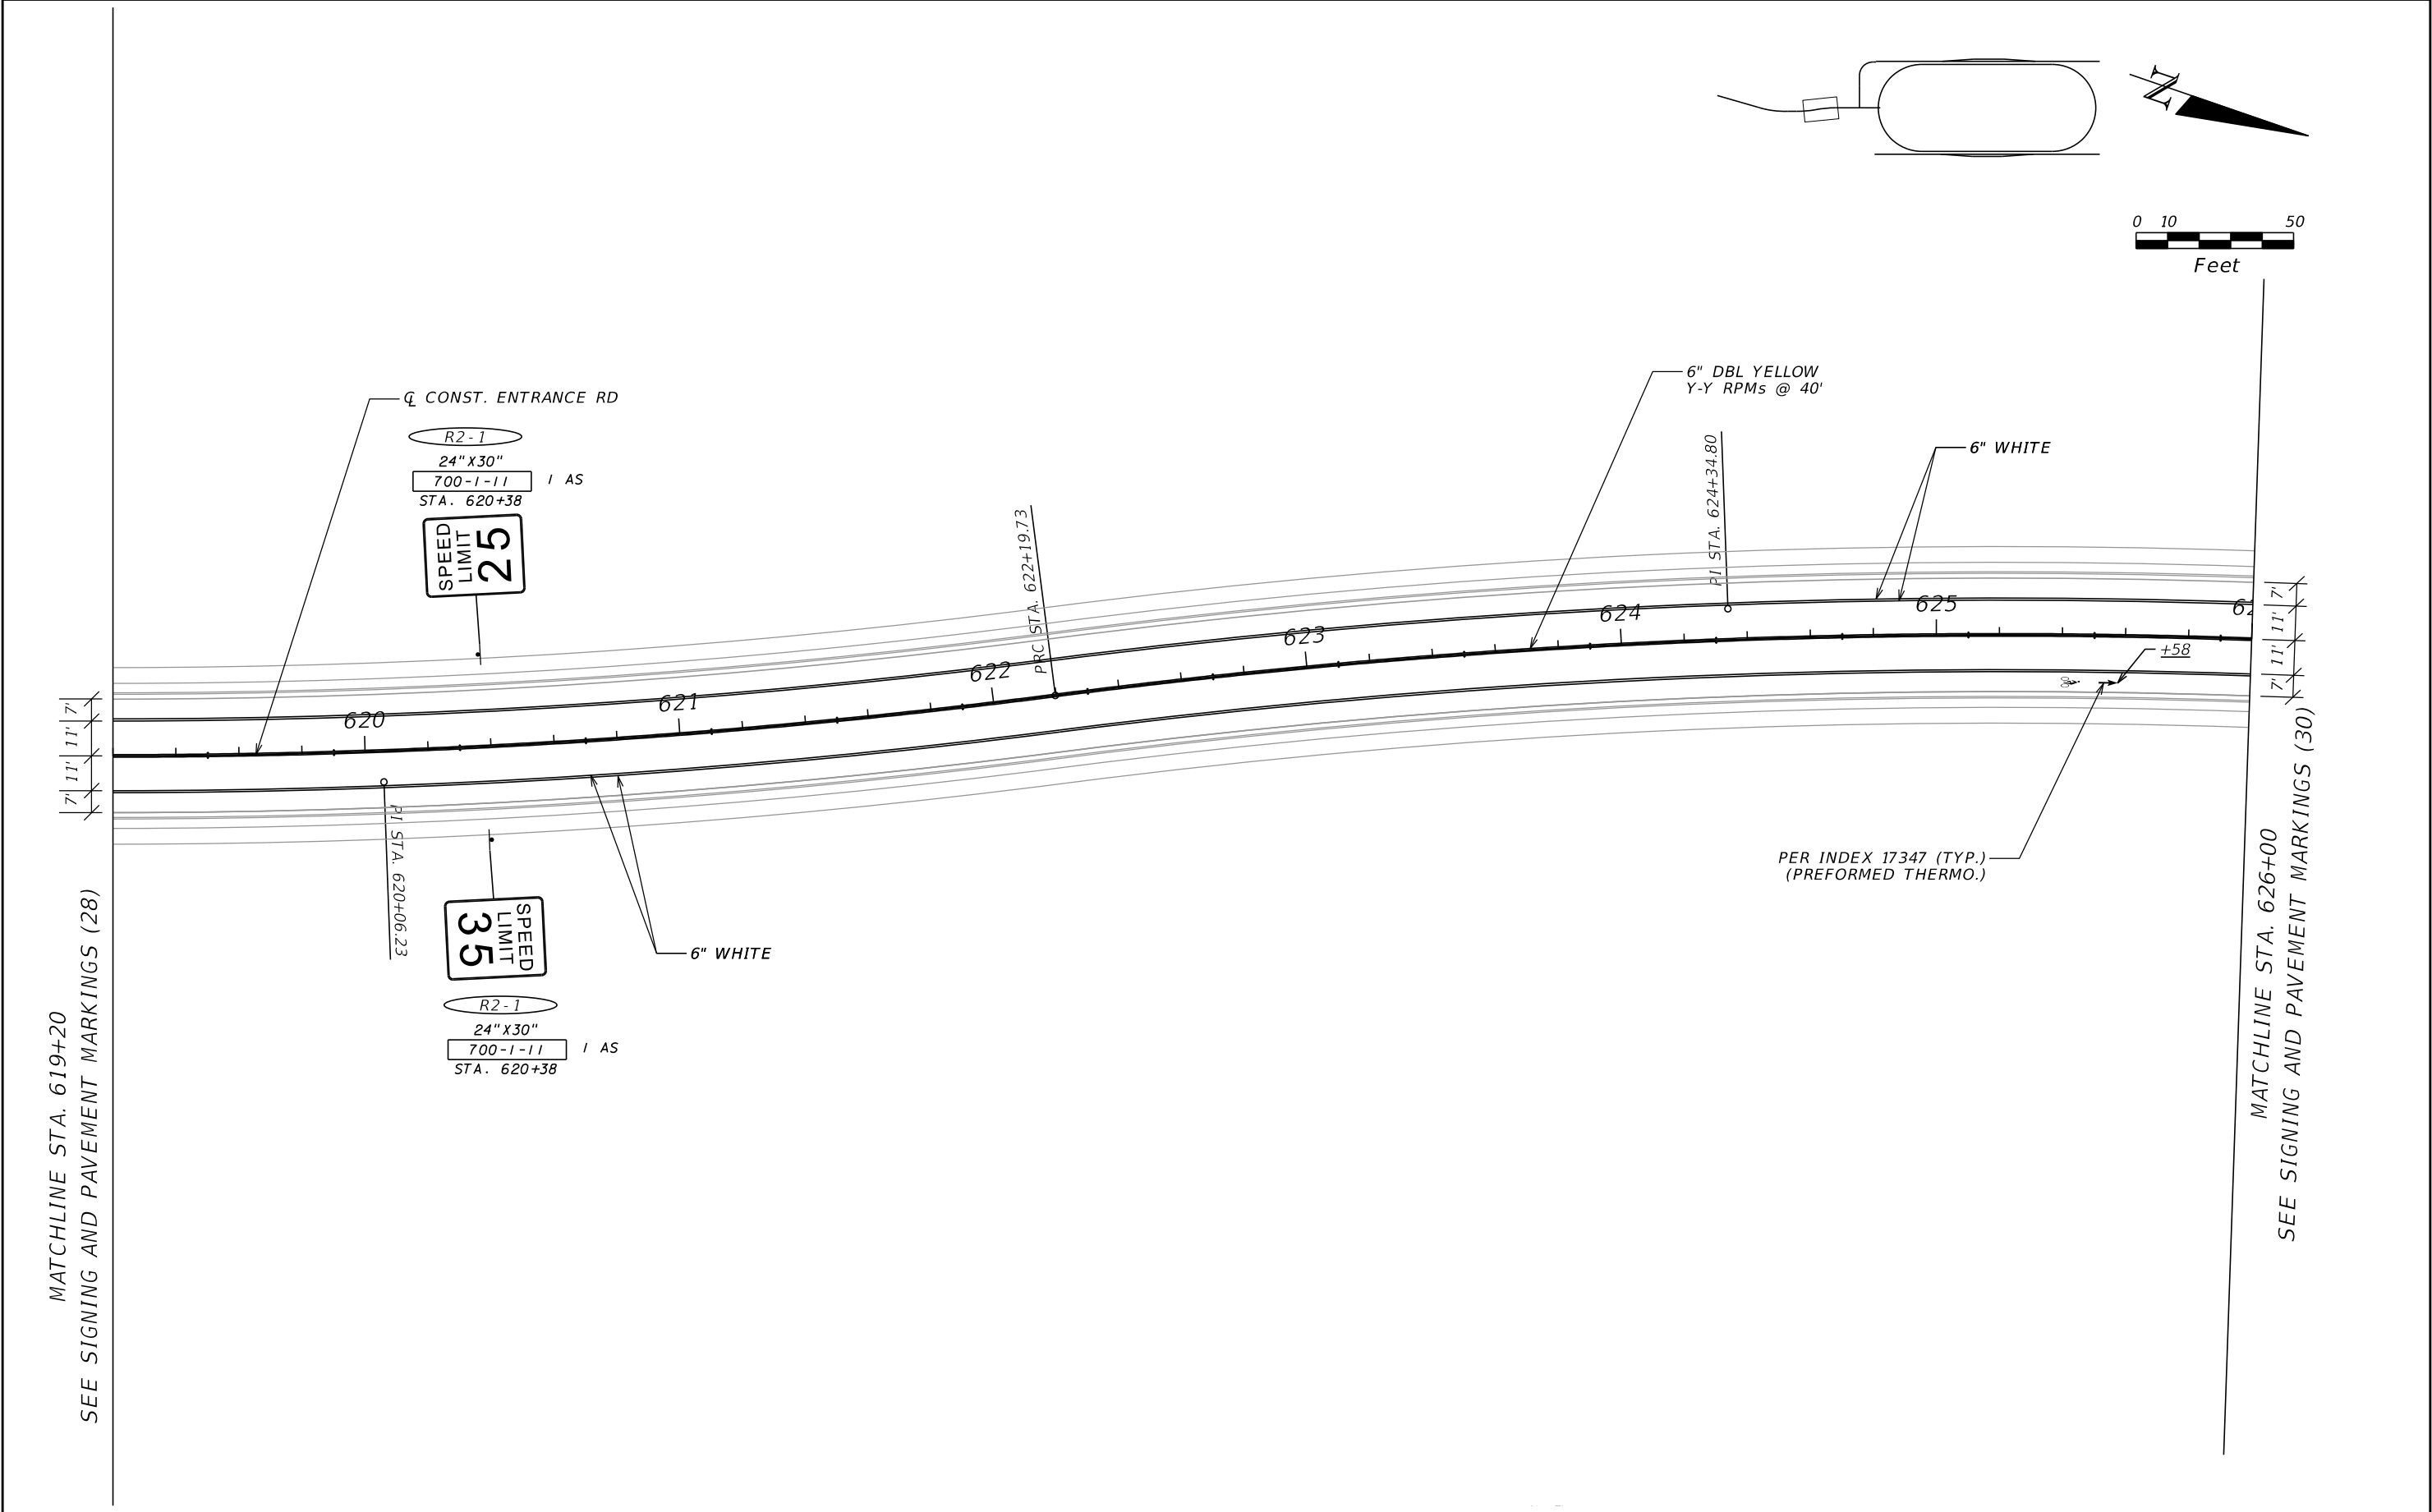


REVISIONS				ROBERT C. MEADOR, P.E. P.E. LICENSE NUMBER 72936 VIBE 700 CENTRAL AVE SUITE 302 ST PETERSBURG, FL 33701 CERTIFICATE OF AUTHORIZATION 30322	STATE OF FLORIDA DEPARTMENT OF TRANSPORTATION			SIGNING AND PAVEMENT MARKINGS (29)	SHEET NO.
DATE	DESCRIPTION	DATE	DESCRIPTION		ROAD NO.	COUNTY	FINANCIAL PROJECT ID		S-37
					N/A	POLK	437300-1-52-01		

THE OFFICIAL RECORD OF THIS SHEET IS THE ELECTRONIC FILE DIGITALLY SIGNED AND SEALED UNDER RULE 61G15-23.004, F.A.C.

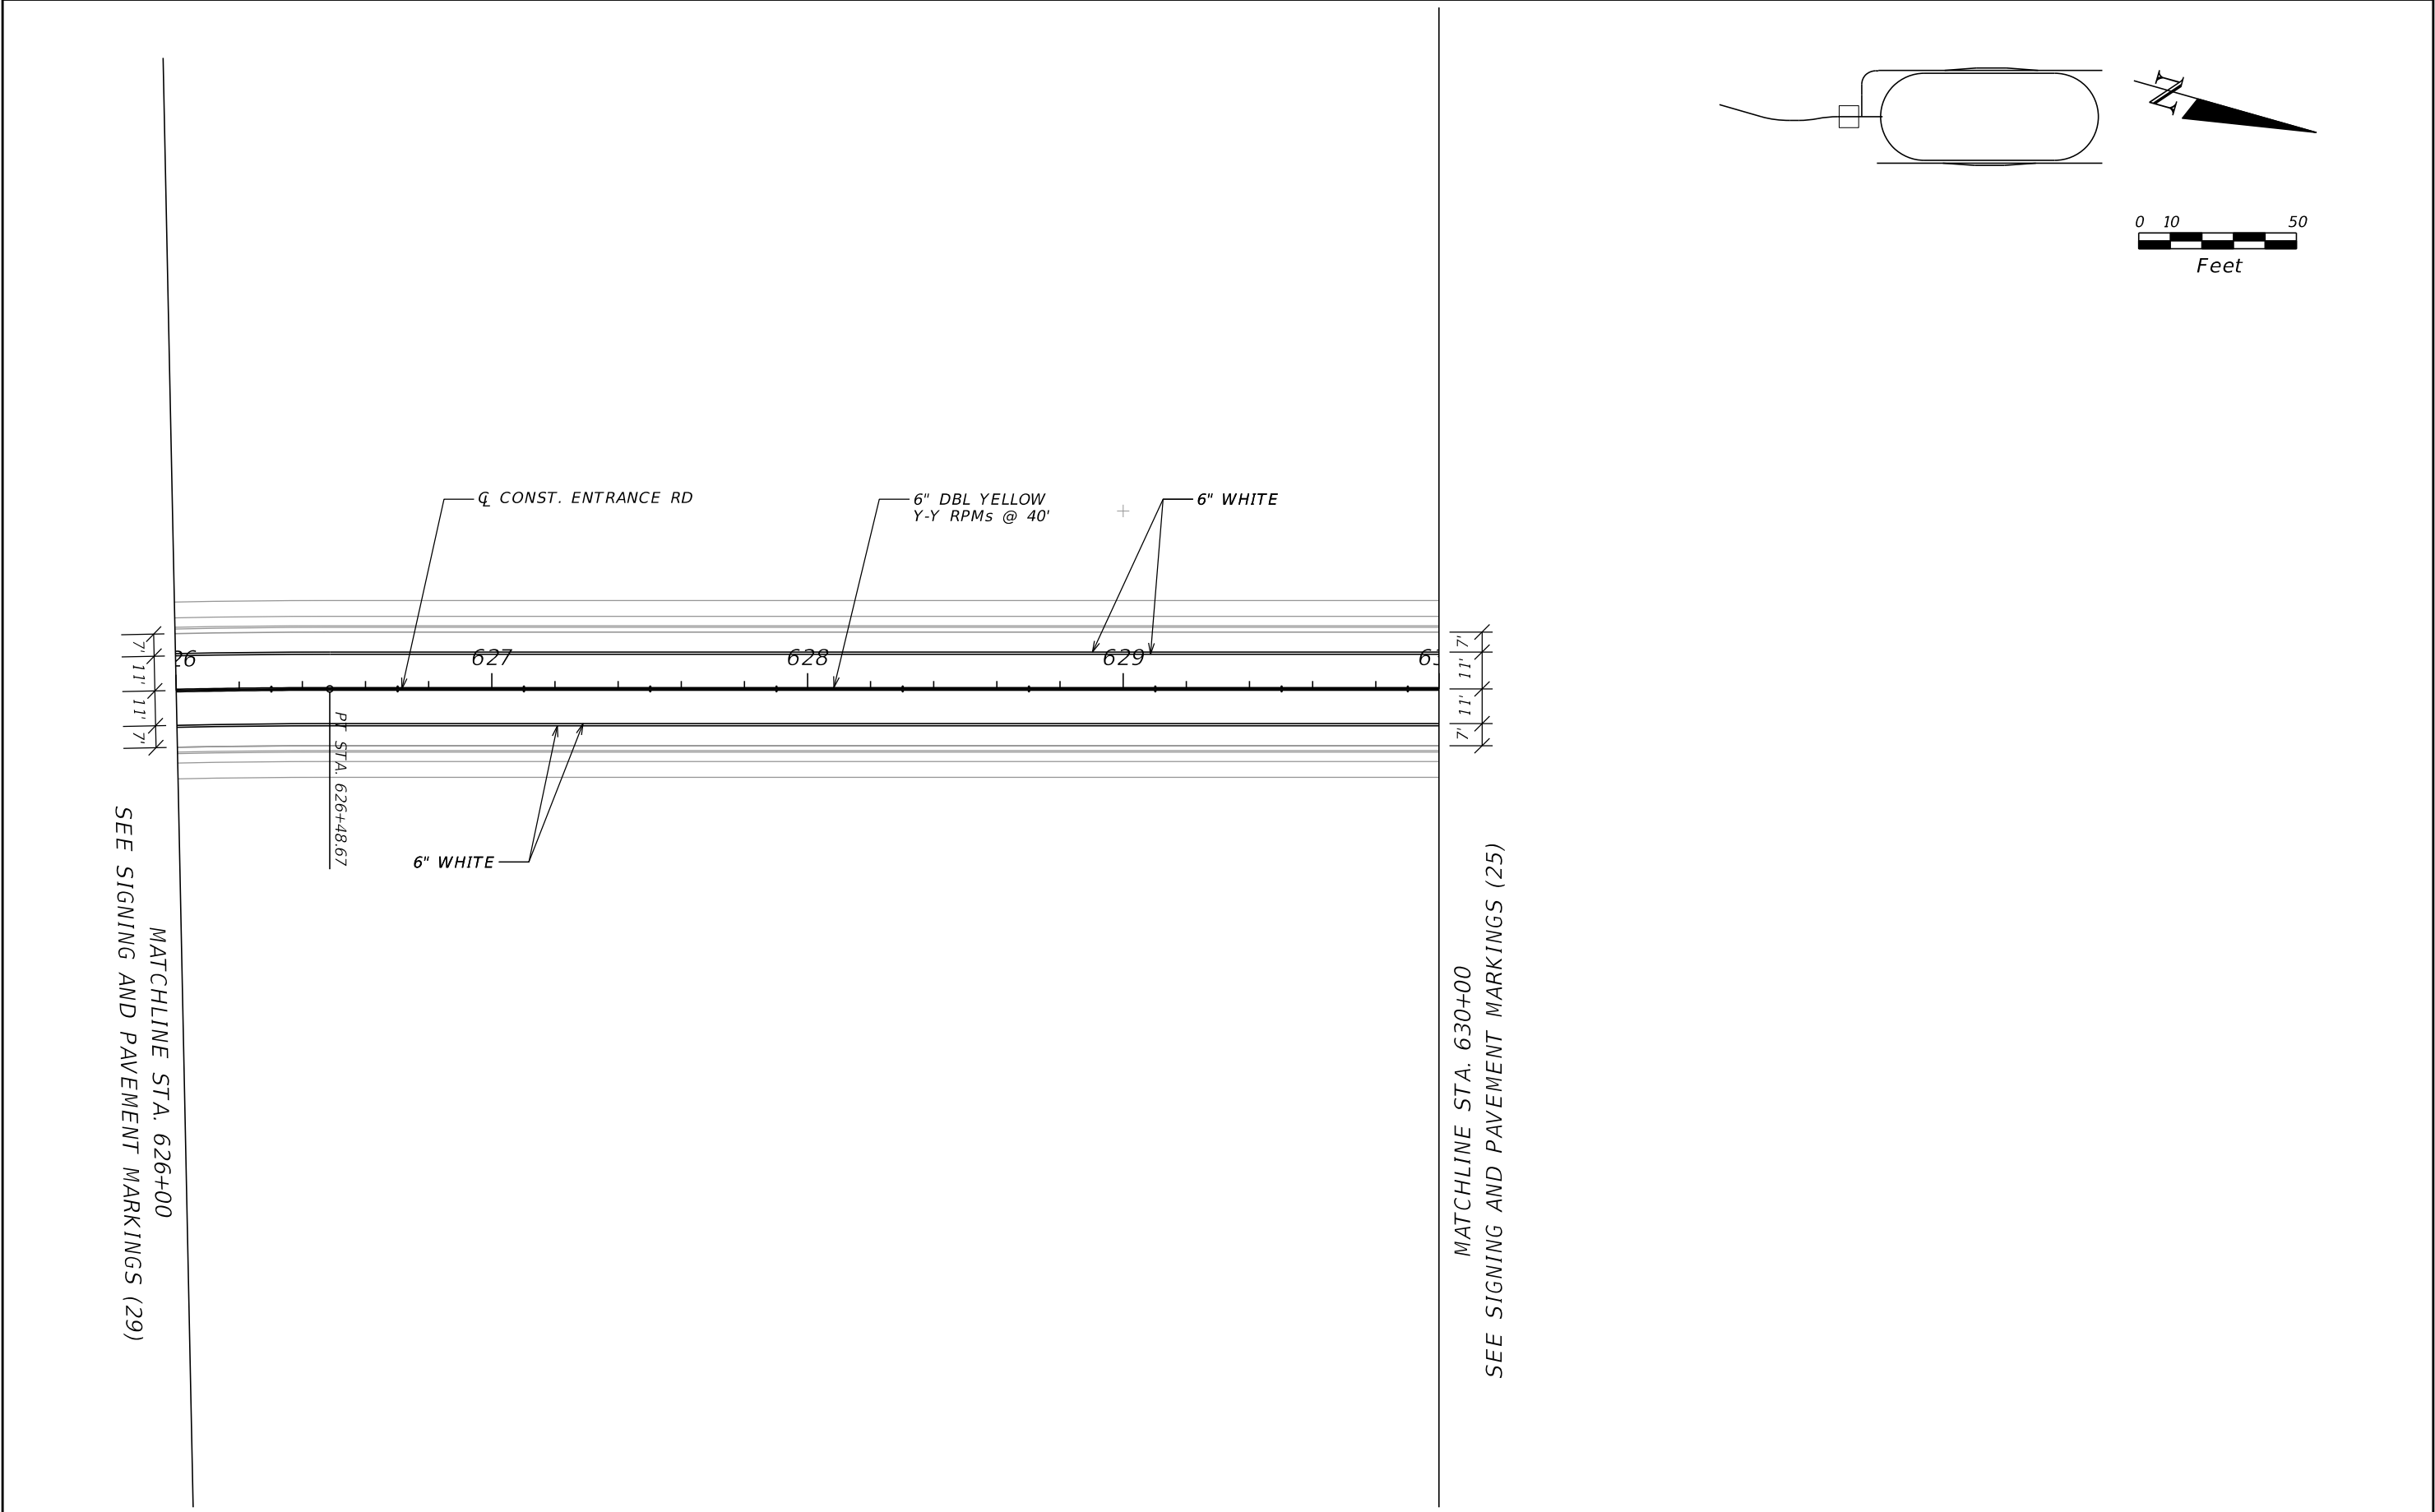

REVISIONS				ROBERT C. MEADOR, P.E. P.E. LICENSE NUMBER 72936 VIBE 700 CENTRAL AVE SUITE 302 ST. PETERSBURG, FL 33701 CERTIFICATE OF AUTHORIZATION 30322	STATE OF FLORIDA DEPARTMENT OF TRANSPORTATION			SIGNING AND PAVEMENT MARKINGS (30)	SHEET NO.
DATE	DESCRIPTION	DATE	DESCRIPTION		ROAD NO.	COUNTY	FINANCIAL PROJECT ID		
					N/A	POLK	437300-1-52-01		S-38

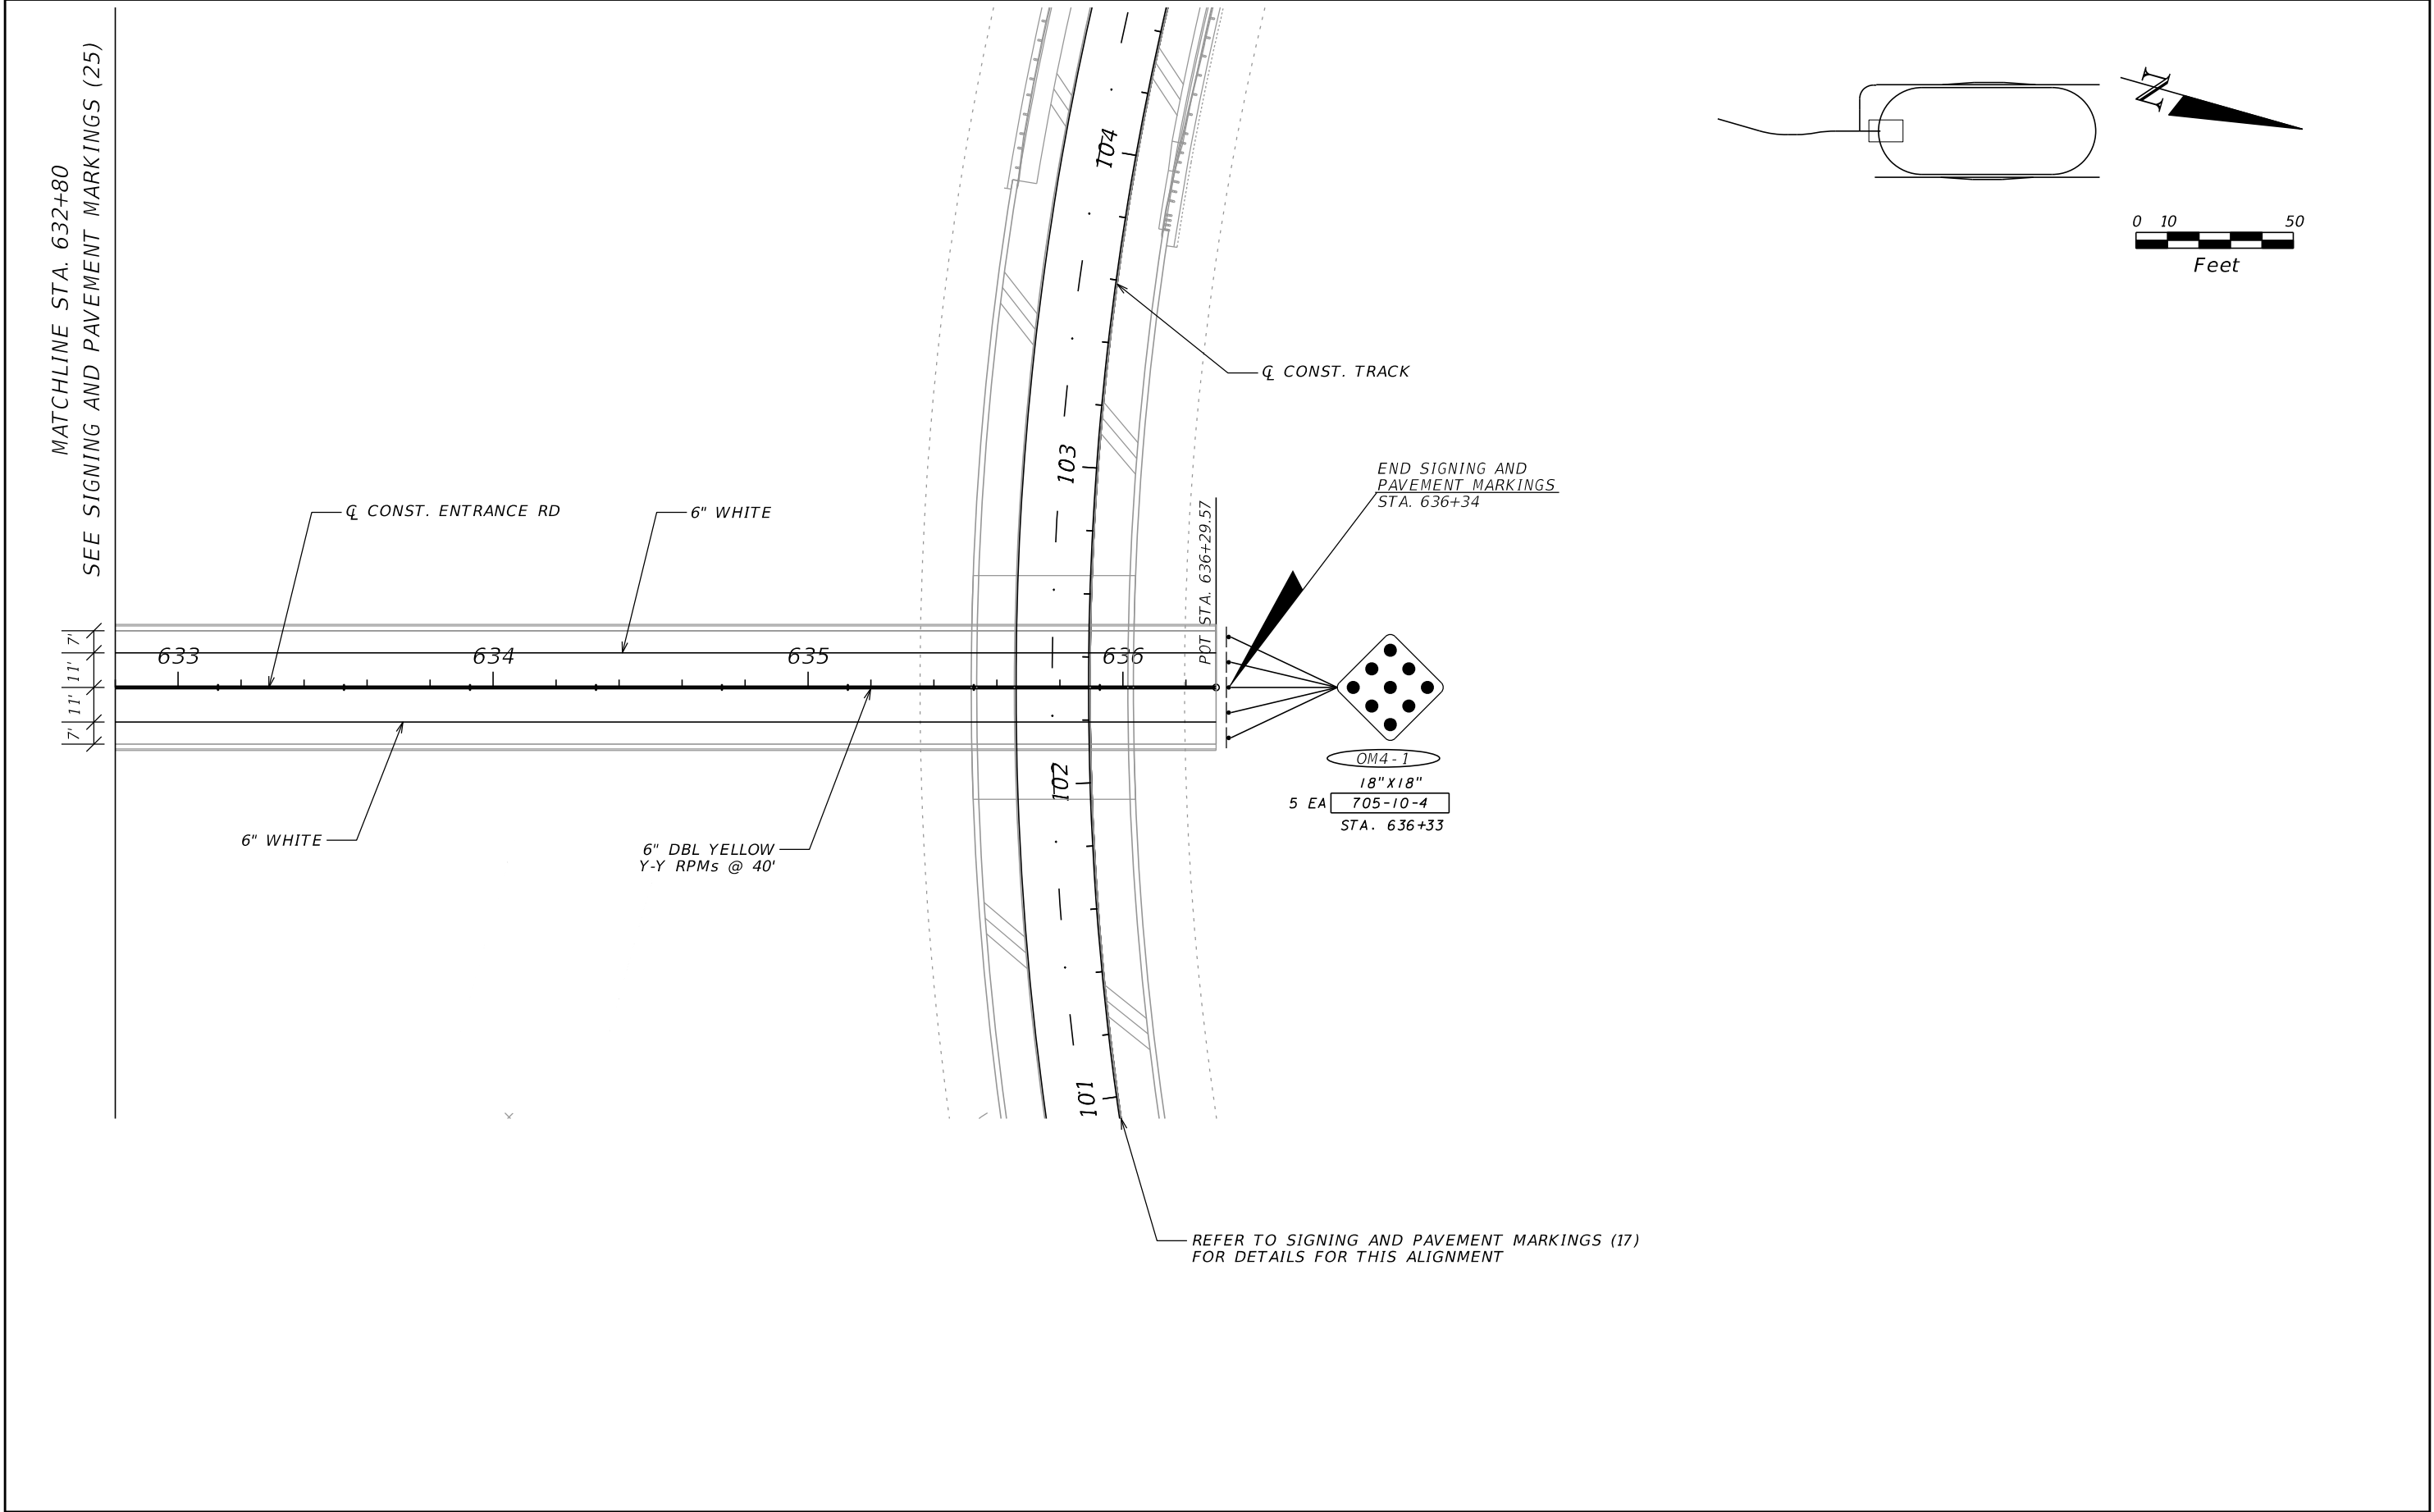

REVISIONS				ROBERT C. MEADOR, P.E. P.E. LICENSE NUMBER 72936 VIBE 700 CENTRAL AVE SUITE 302 ST PETERSBURG, FL 33701 CERTIFICATE OF AUTHORIZATION 30322	STATE OF FLORIDA DEPARTMENT OF TRANSPORTATION			SIGNING AND PAVEMENT MARKINGS (31)	SHEET NO.
DATE	DESCRIPTION	DATE	DESCRIPTION		ROAD NO.	COUNTY	FINANCIAL PROJECT ID		S-39
					N/A	POLK	437300-1-52-01		

THE OFFICIAL RECORD OF THIS SHEET IS THE ELECTRONIC FILE DIGITALLY SIGNED AND SEALED UNDER RULE 61G15-23.004, F.A.C.