


1ST FLOOR

North

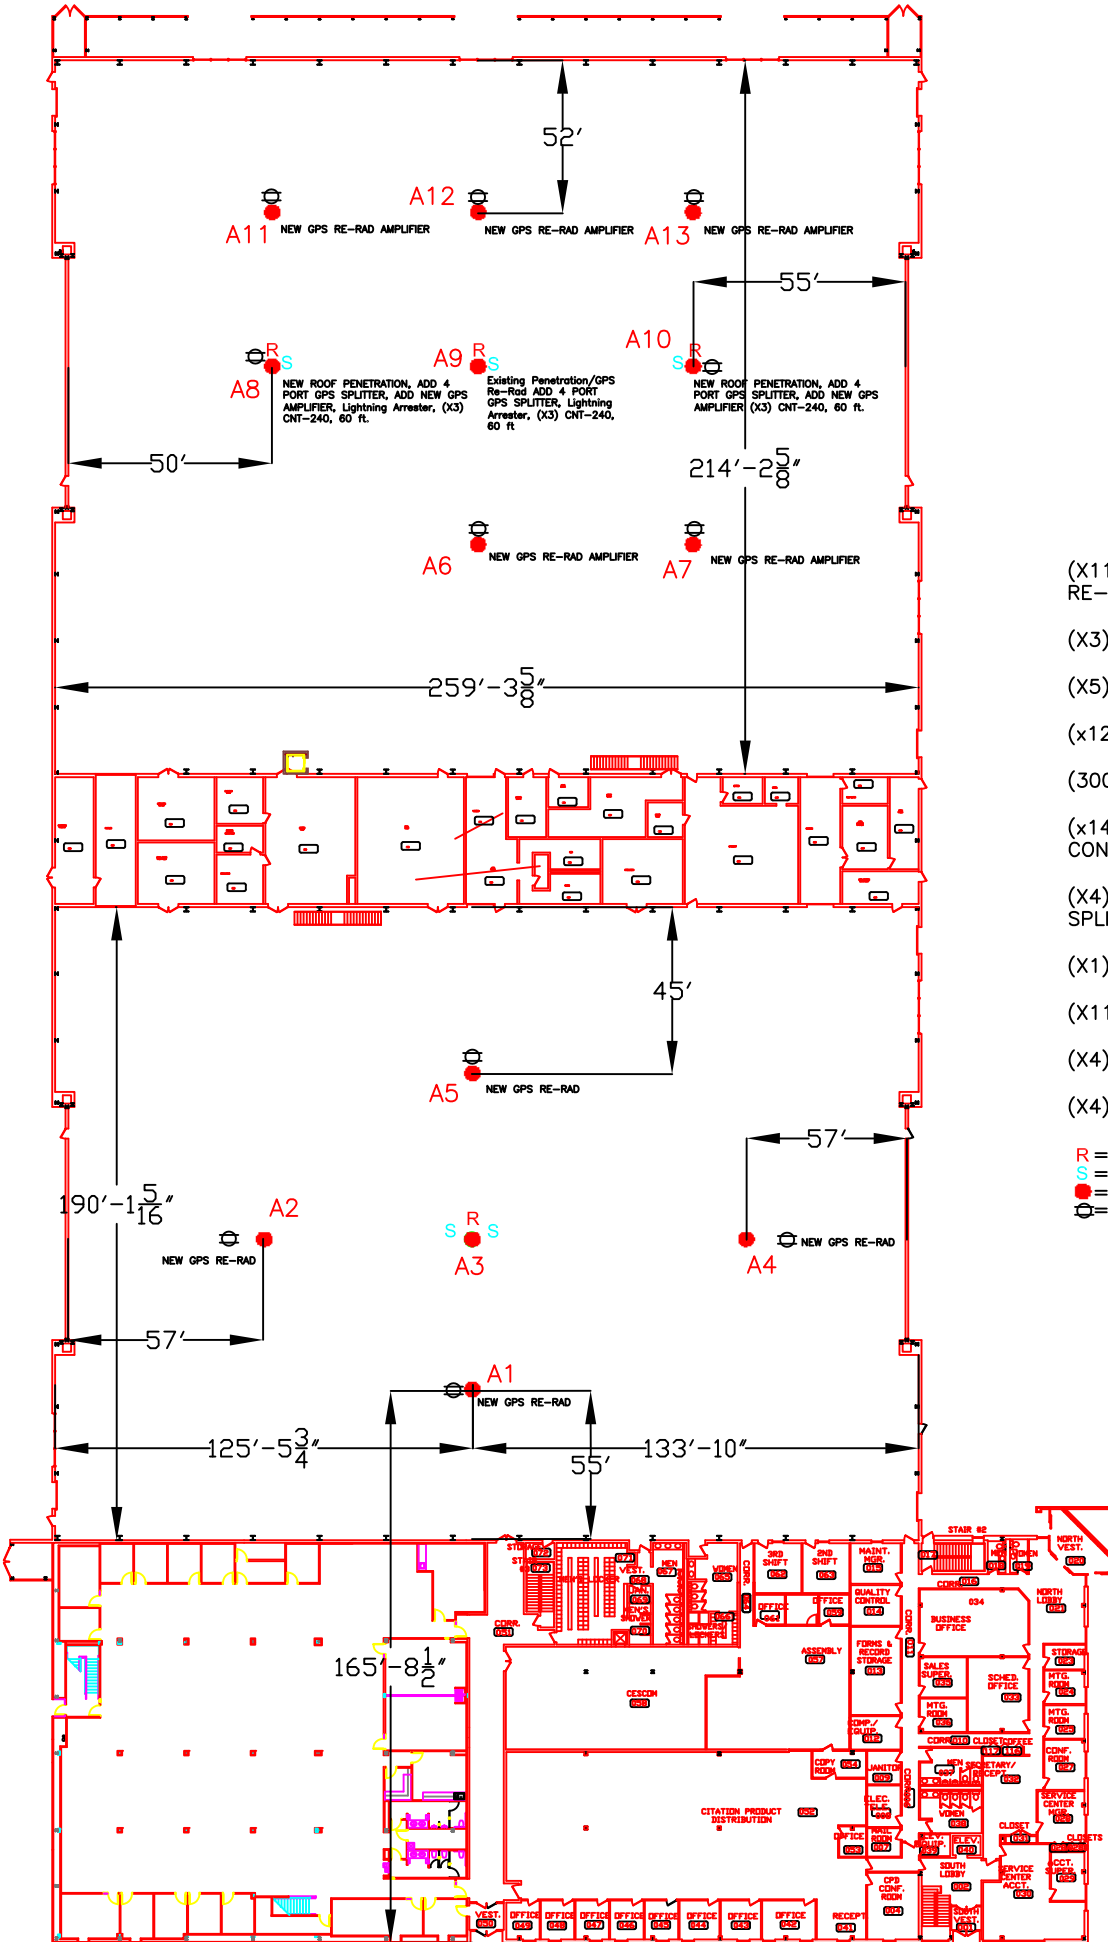


- (X11) NEW L1 ONLY GPS RE-RADIATORS
- (X3) NEW ACTIVE ANTENNAS
- (X5) COAXIAL SURGE SUPPRESSERS
- (x12) 60' CNT 240 COAX'S
- (300') 1/2" HELIAX COAX
- (x14) (M) N TYPE HELIAX CONNECTORS
- (X4) NEW FOUR WAY GPS SPLITTERS
- (X1) NEW TWO WAY GPS SPLITTER
- (X11) NEW 120VAC OUTLETS
- (X4) 4'X 2" PIPES
- (X4) PIPE TO PIPE CLAMP KITS

R = Roof Penetration
 S = 4 Way Splitter
 ● = GPS Amplifier
 ⊕ = Duplex Electrical

1ST FLOOR

GPS Splitter Groupings

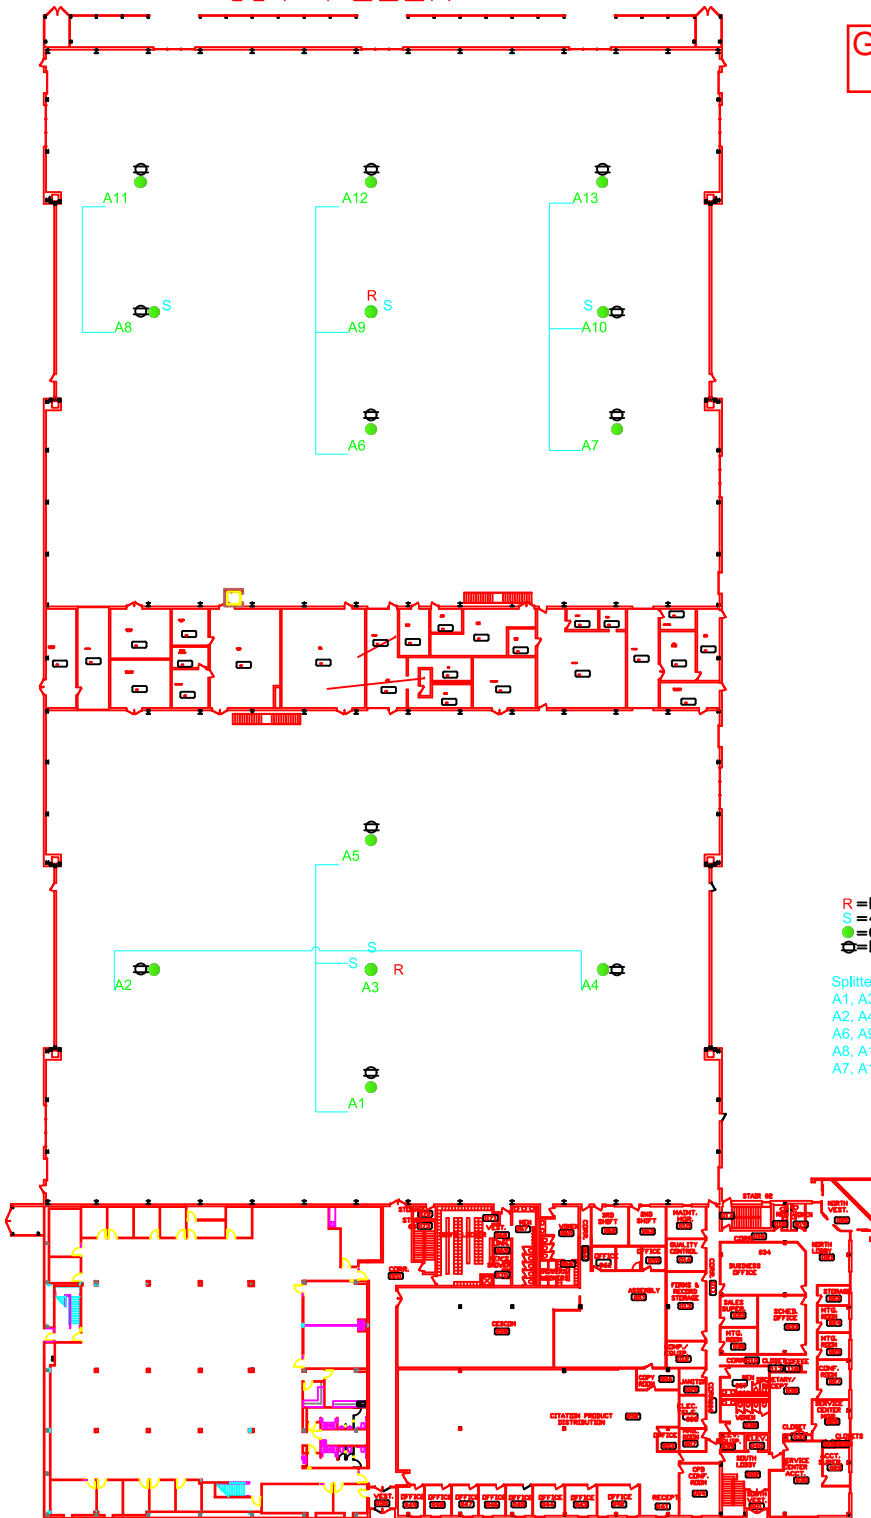

R=Roof Penetration
S=4 Way Splitter
●=GPS Amplifier
⊗=Duplex Electrical

Splitter Grouping:
A1, A3, A5
A2, A4
A6, A9, A12
A8, A11
A7, A10, A13