


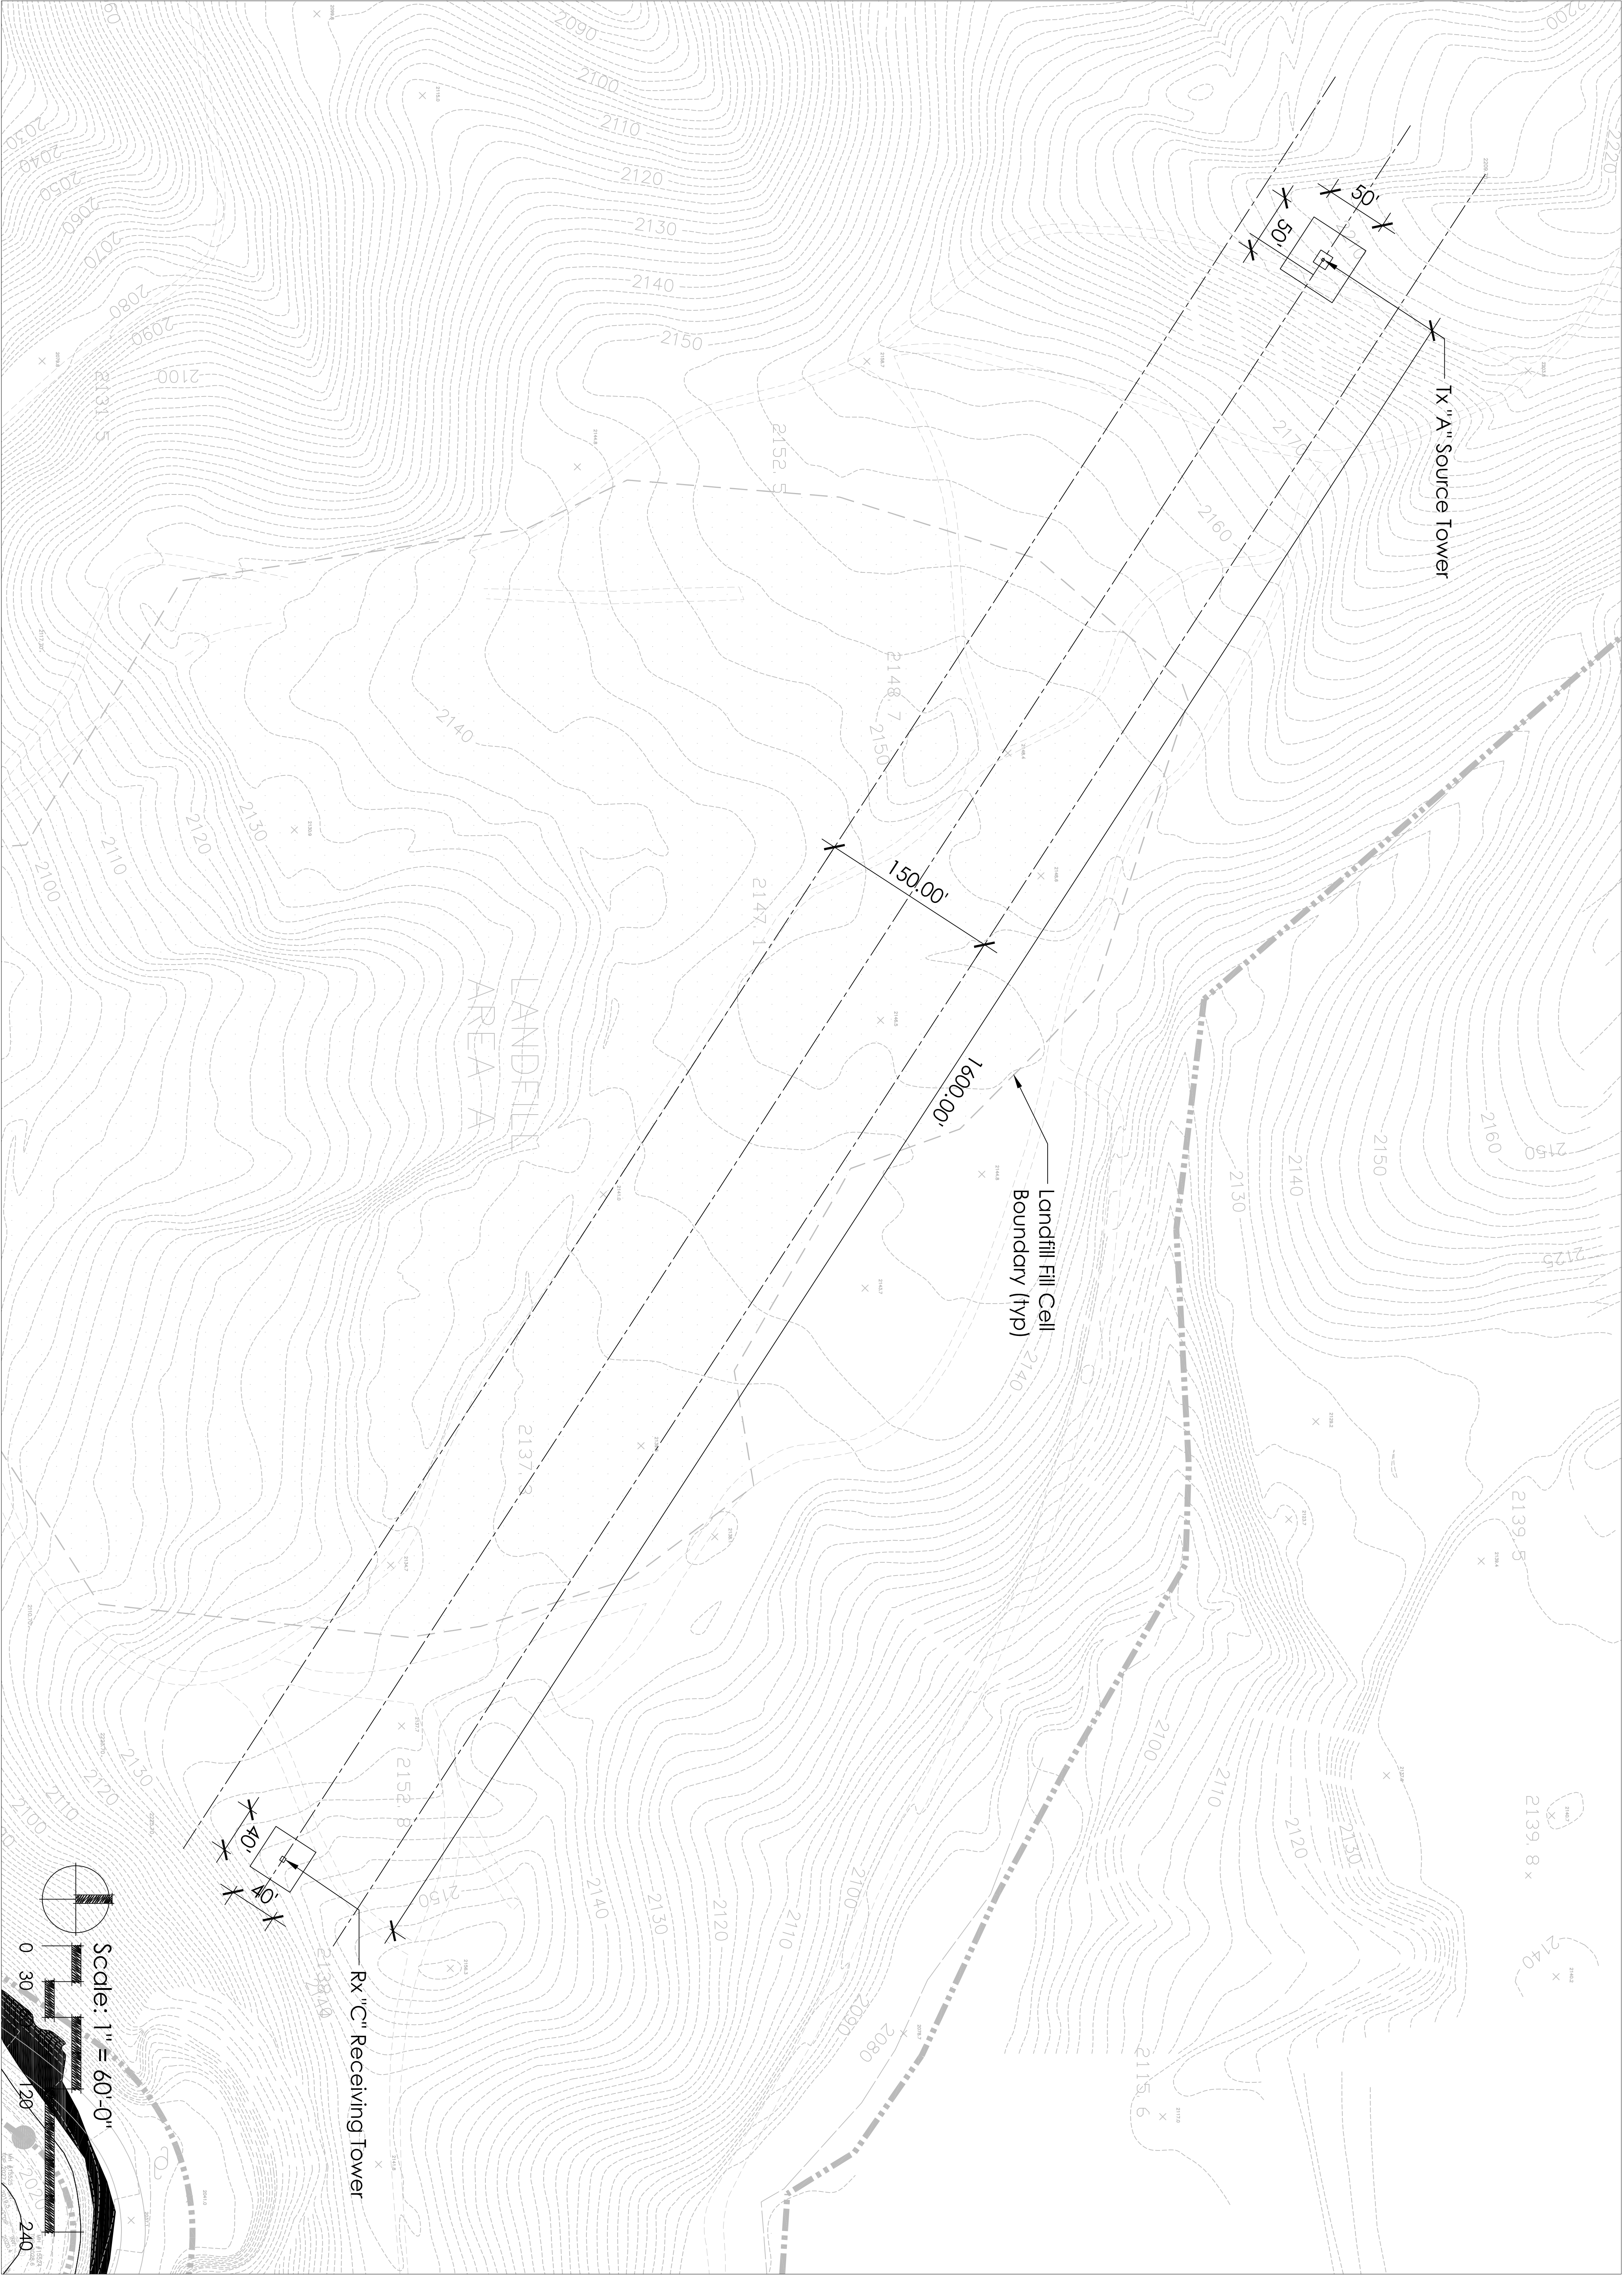

SHEET TITLE:		REVISIONS:			AvL TECHNOLOGIES REYNOLDS VILLAGE: WOODFIN, NORTH CAROLINA	NOT FOR CONSTRUCTION	KNIGHT Strategies Landscape Architecture Design + Build 196 Bolt Road Lake Lure, NC 28746 (828) 450-2429 www.knightstrategies.org
ANTENNA TESTING RANGE LAYOUT PLAN		REVISION	DESCRIPTION	DATE			
		-	-				
SHEET NUMBER:	PROJECT NUMBER:						
L100	09400						
DATE:							
MAY 23, 2013							
Copyright © 2013 Knight Strategies, PA							