


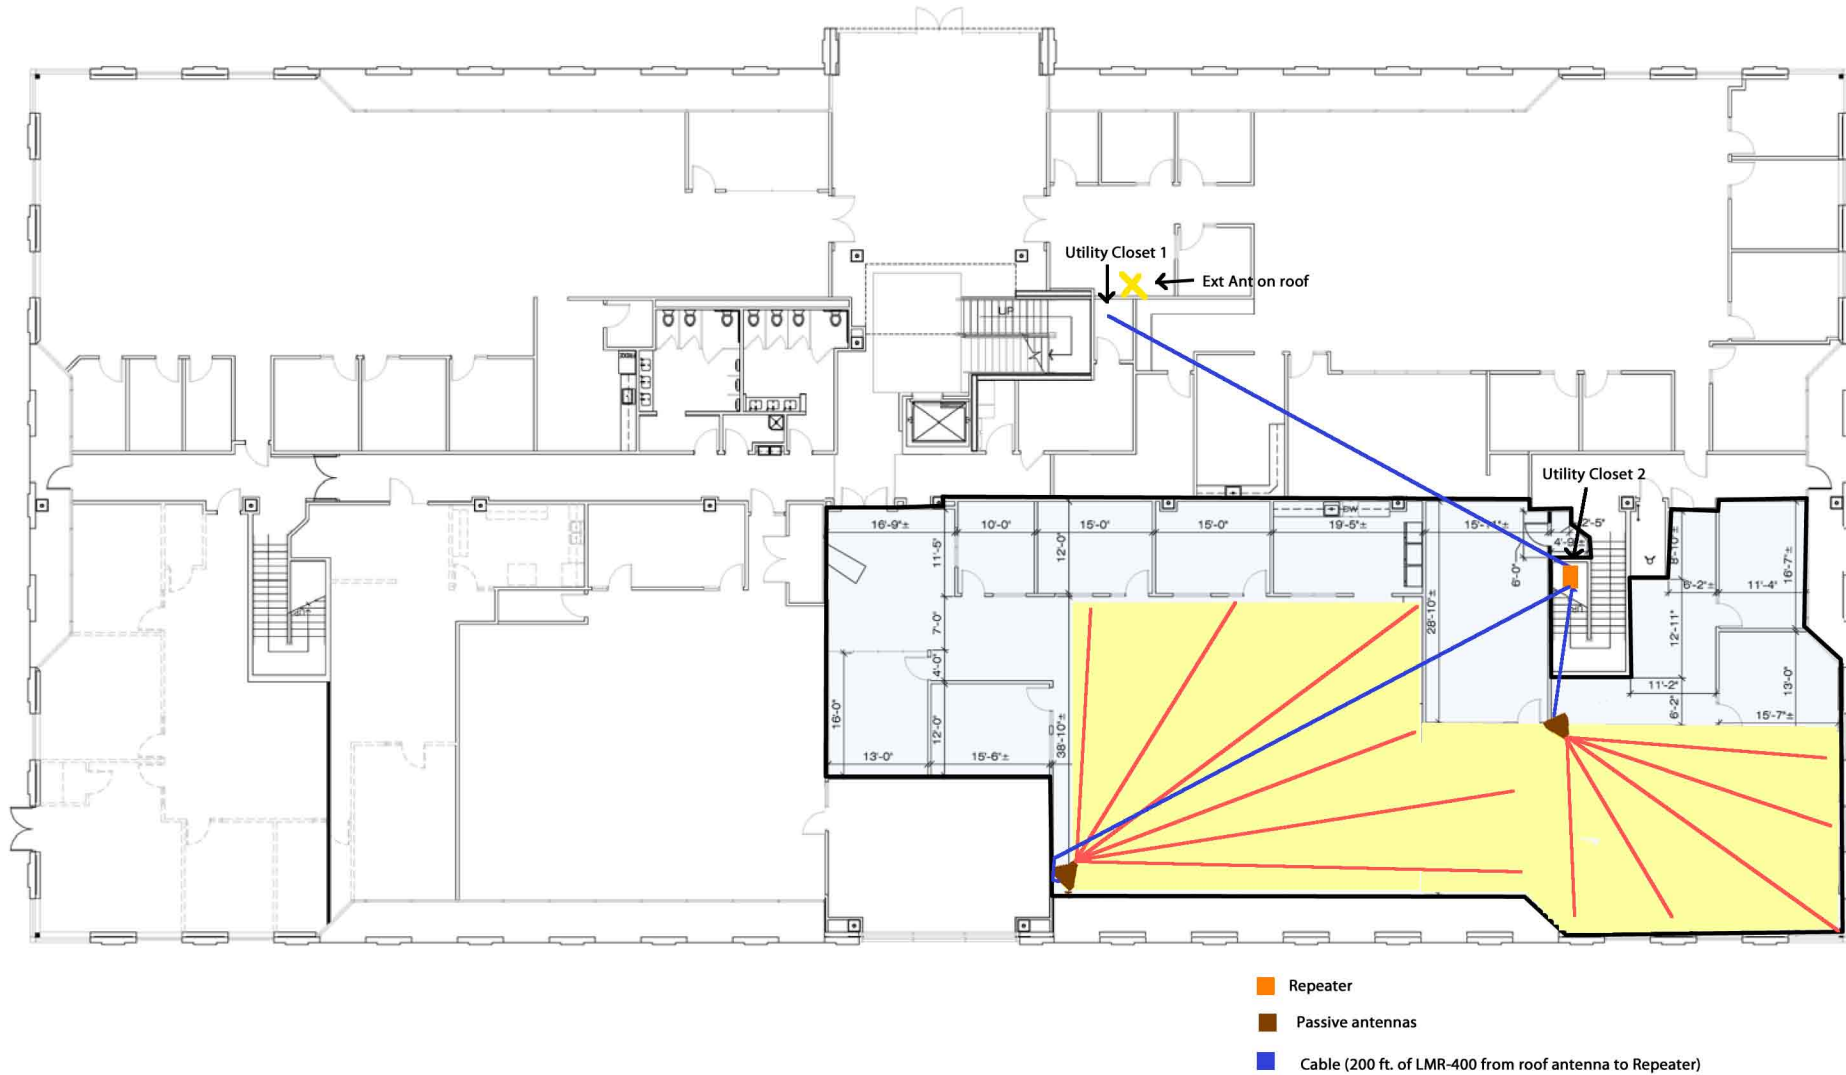

LONE PEAK CENTER – BUILDING 3

FIVE CUBITS—SUITE 100

MAIER SIEBEL BABER