


THIRD FLOOR SPRING STREET

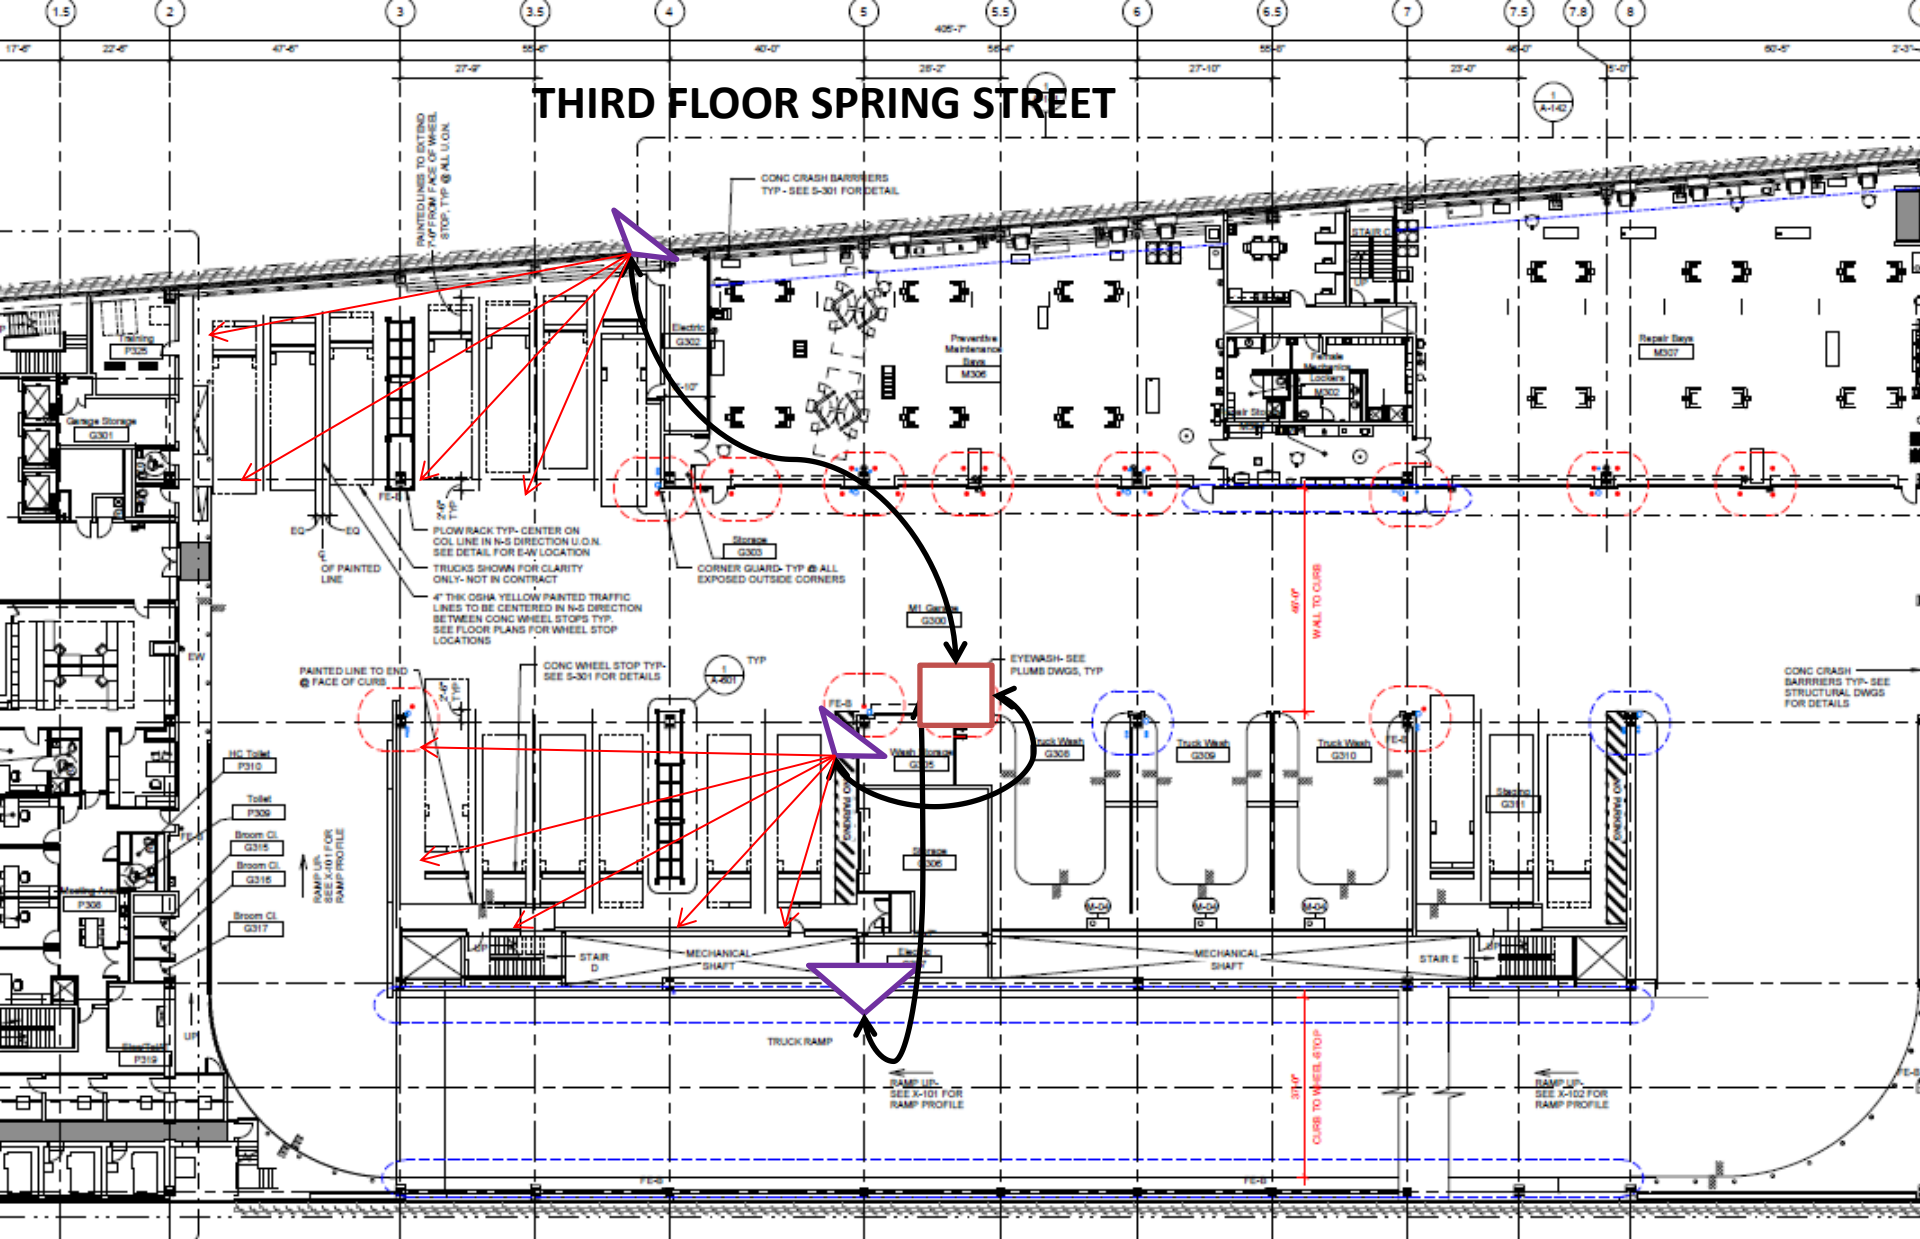

- FFE NOTES:
- 1. SEE A-612 FOR FIFTH LEGEND AND ROOM FINISH SCHEDULE
 - 2. SEE A-171 FOR FFE LEGEND
 - 3. SEE A-630 SERIES FOR MILLWORK DRAWINGS
 - 4. SEE A-500 SERIES DRAWINGS FOR INTERIOR ELEVATIONS
 - 5. SEE A-550 SERIES ENLARGED TOILET AND SHOWER PLANS FOR TOILET ROOM ACCESSORIES.
 - 6. SEE A-614 FOR SADDLE DETAILS
 - 7. LOCKERS: PROVIDE MANUF. MATCHING END PANEL @ END OF EACH ROW. PROVIDE MANUF. MATCHING FILLER PANELS AND CLOSURE STRIPS BETWEEN LOCKERS AND ADJACENT WALLS