

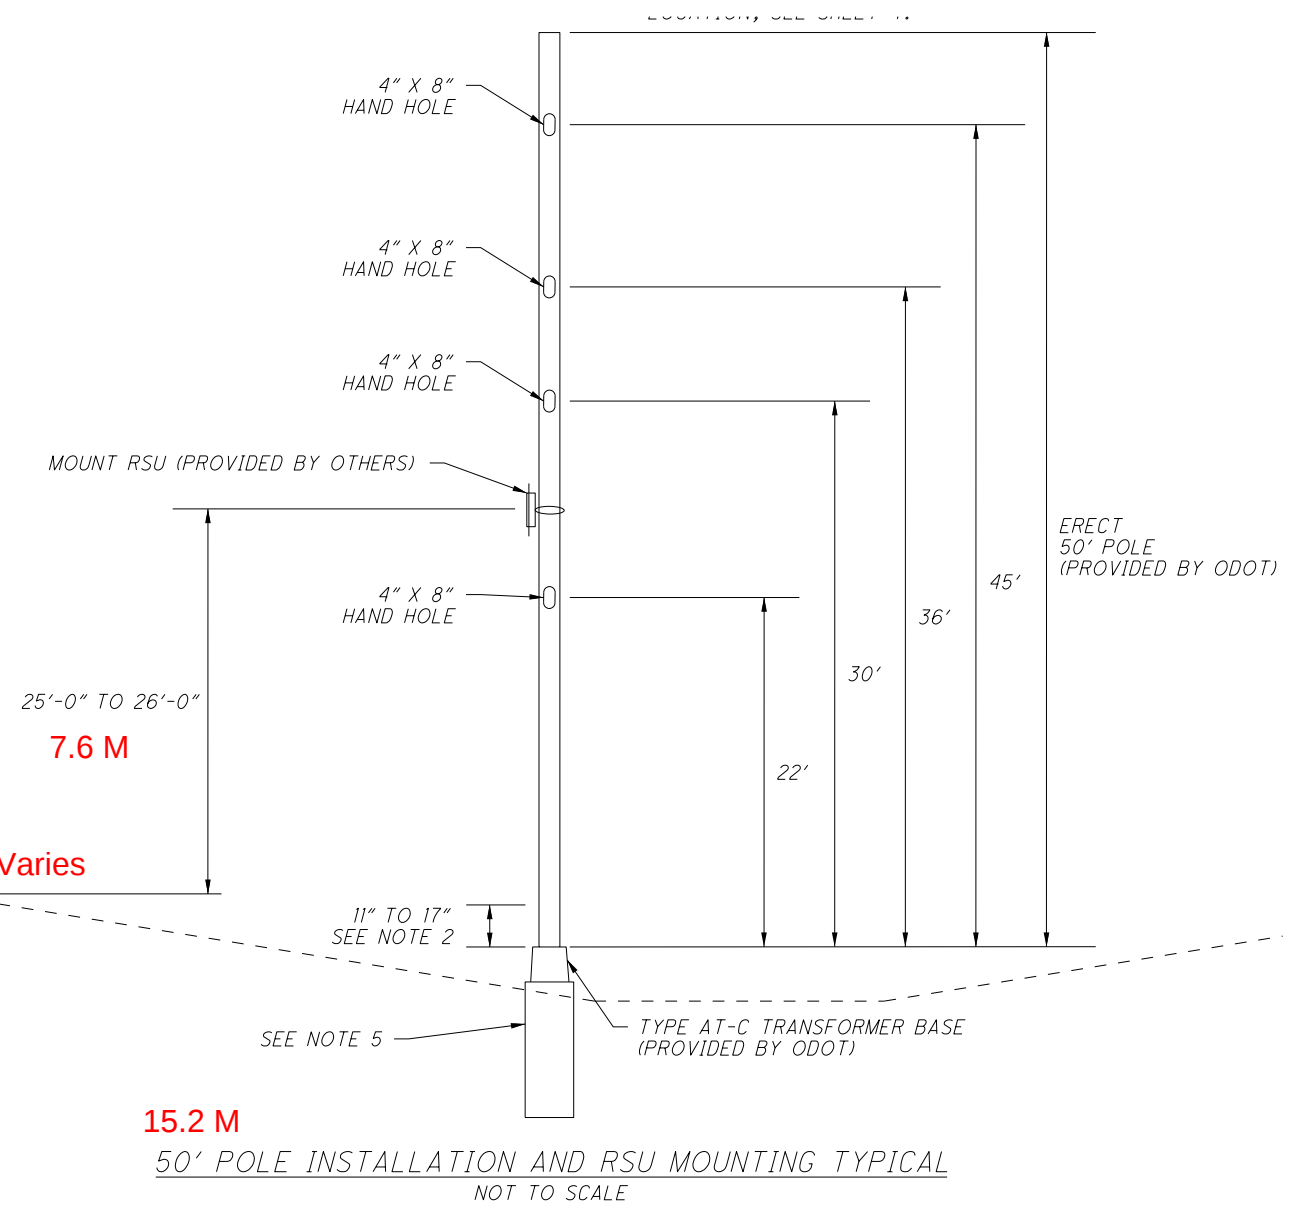
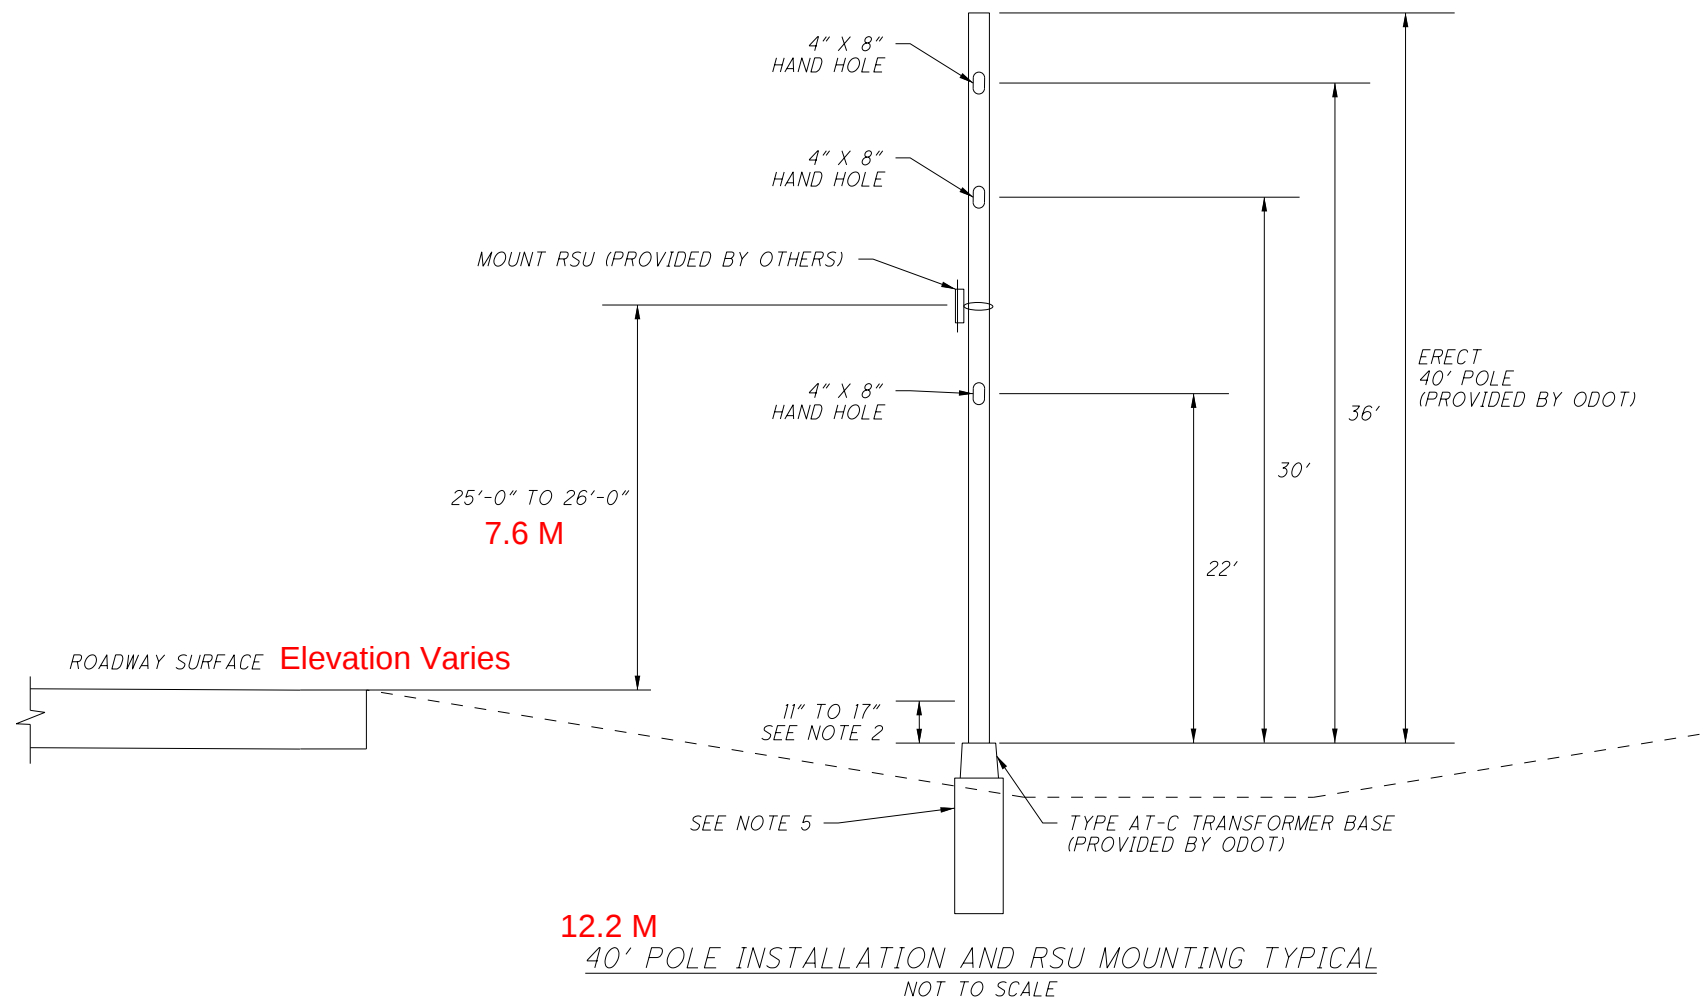


Exhibit - Antenna Placement Sketch

All RSU Antennas are placed as per above details