

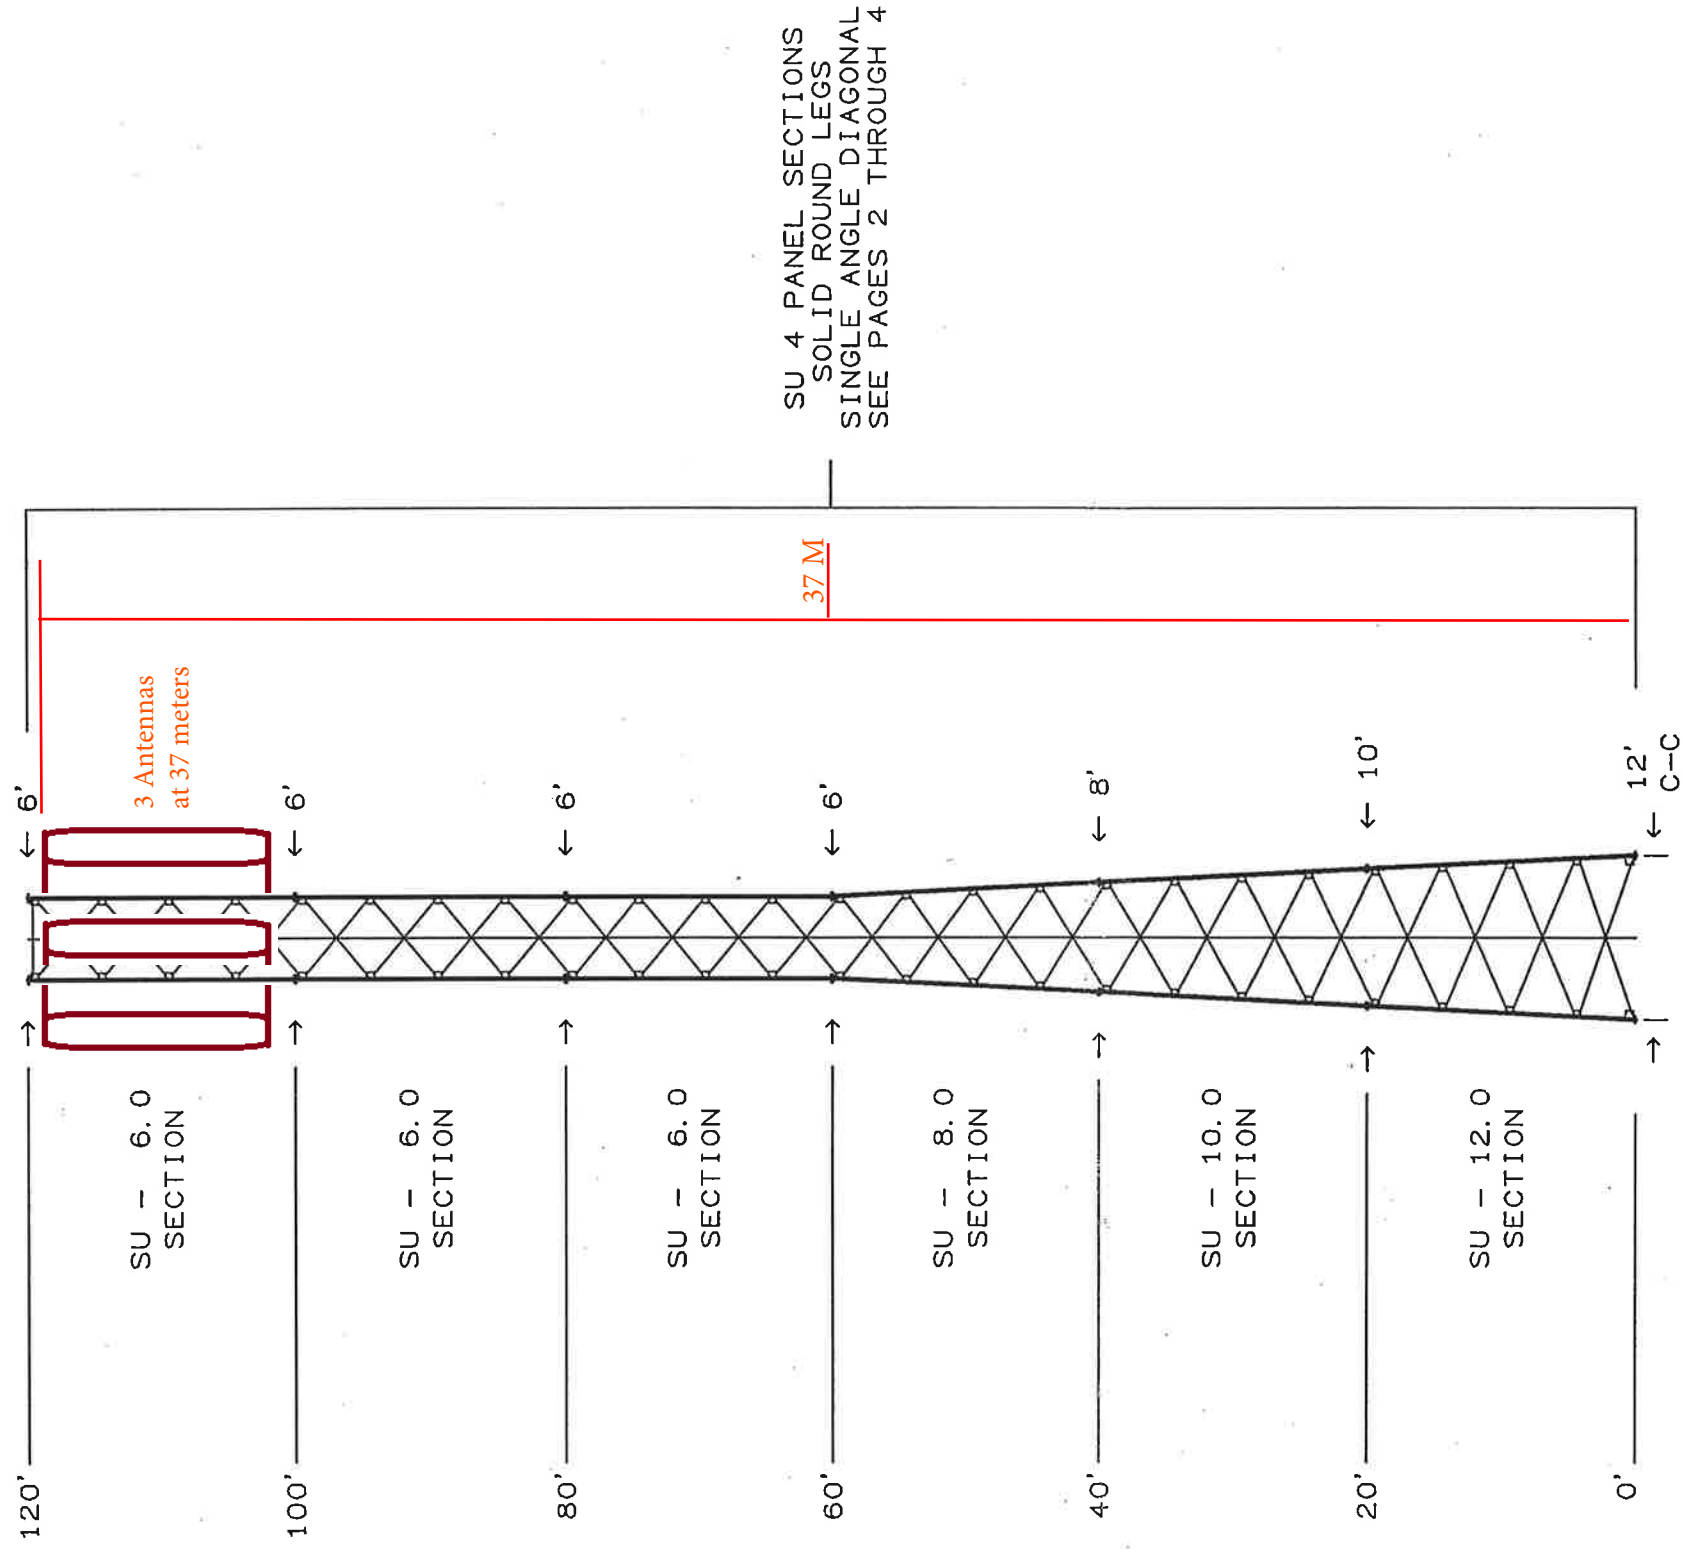


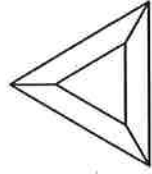

SU 4 PANEL SECTIONS
SOLID ROUND LEGS
SINGLE ANGLE DIAGONAL
SEE PAGES 2 THROUGH 4

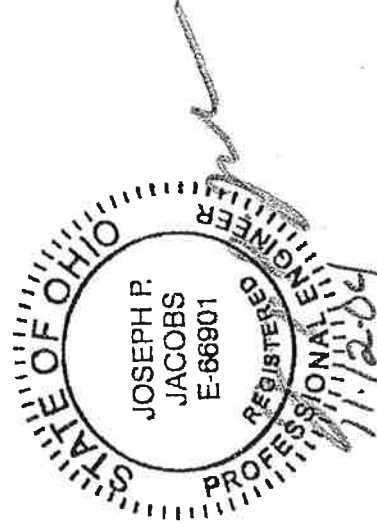

Joseph P. Jacobs, OH Professional Engineer # E-66901

D		REVISED FOUNDATIONS PER FIELD REQUEST	PRG	11/10/2004
C		REVISED FOUNDATION PER NEW SOIL INFO	TMW	10/29/2004
B		FOUNDATION PER SOIL REPORT	TMW	10/07/2004
A		ADDED HORIZONTAL P/N	KWD	10/07/2004
REV		DESCRIPTION OF REVISIONS	INI	DATE
VALMONT STRUCTURES IS A DIVISION OF VALMONT INDUSTRIES, INC. ENGINEERING				
PROVIDED BY PIROD, INC., WHOLLY OWNED BY VALMONT INDUSTRIES, INC.				
From: F1007258.DFT - 10/05/2004 13:54				
Printed from 186620_010D.DWG * 10/07/2004 07:52 @ 11/12/2004 10:05				
WS ELECTRONICS		BEAVERCREEK, OH		
		SU-12.0 X 80'		
		OHIO C.O.A. 02-97	APPROVED/ENG.	PRG 11/10/2004
			APPROVED/FOUND.	N/A
			COPYRIGHT 2004	
			DRAWN BY	PRG
			ENG. FILE NO.	A-120964-
			ARCHIVE	F-1007258
			DRAWING NO.	186620
			PAGE	1 OF 10

valmont
1-877-467-4763 Plymouth, IN
1-888-860-9191 Salem, OR
STRUCTURES