


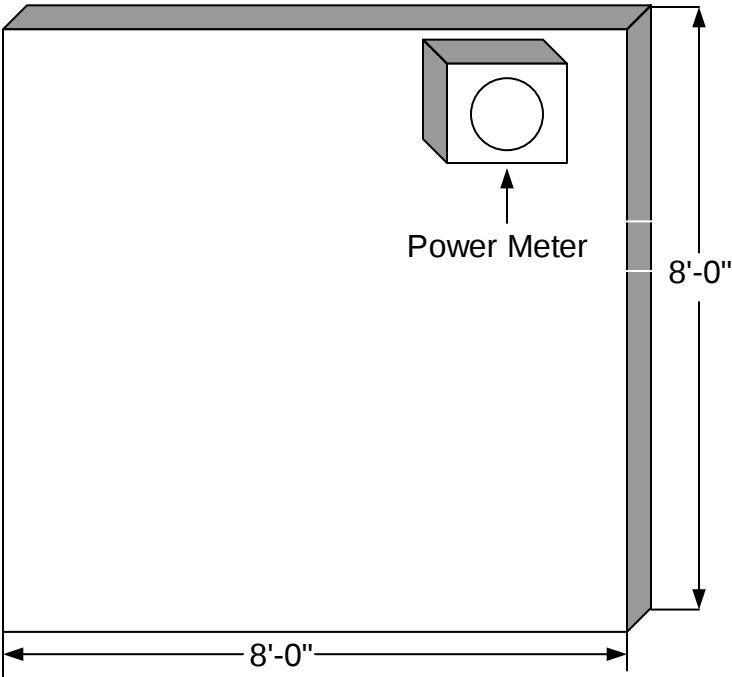


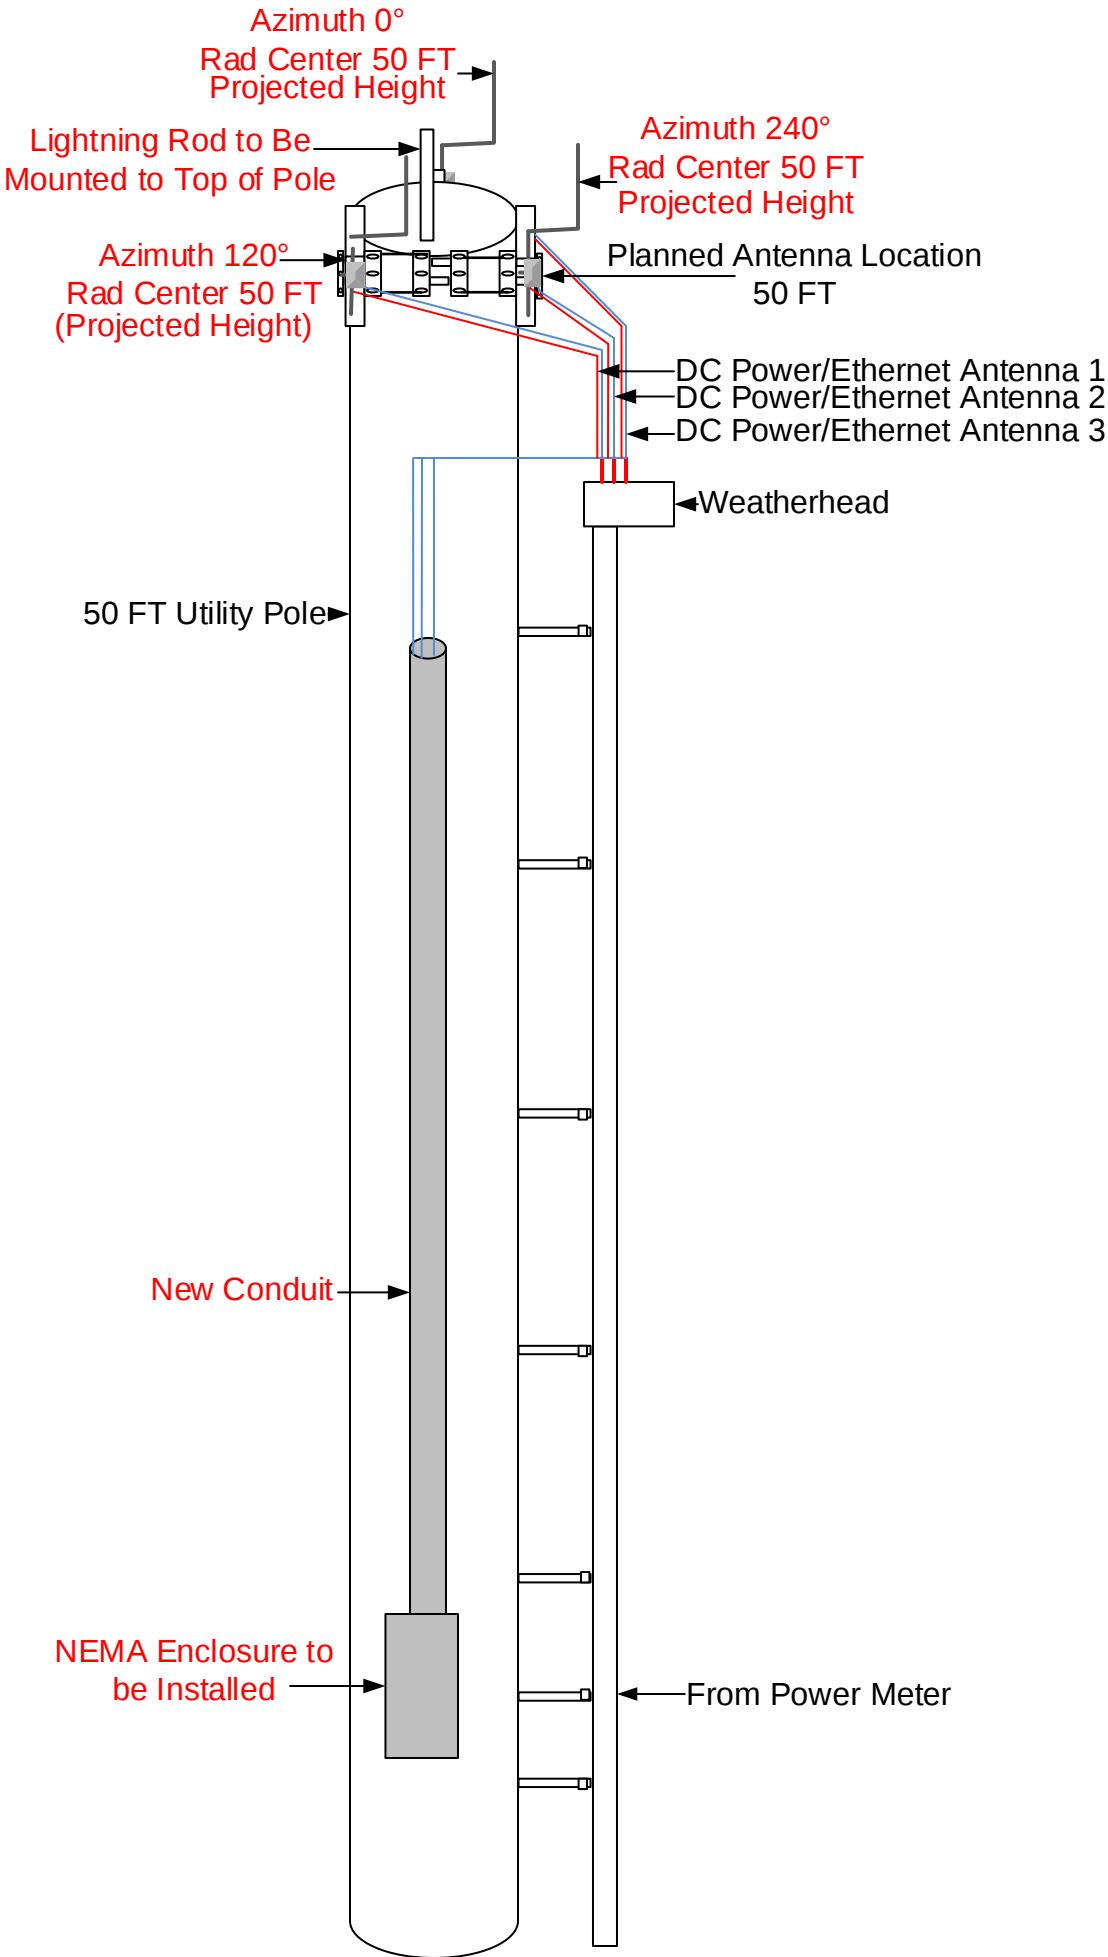

		Persistent Systems ROP Phase1A	
Drawn By: Jenny Howard			
Approved By:			
Release Date		Malstrom AFB	
Revise DATE:		Side view	
		DWG No.1	Site: Girdle Butte

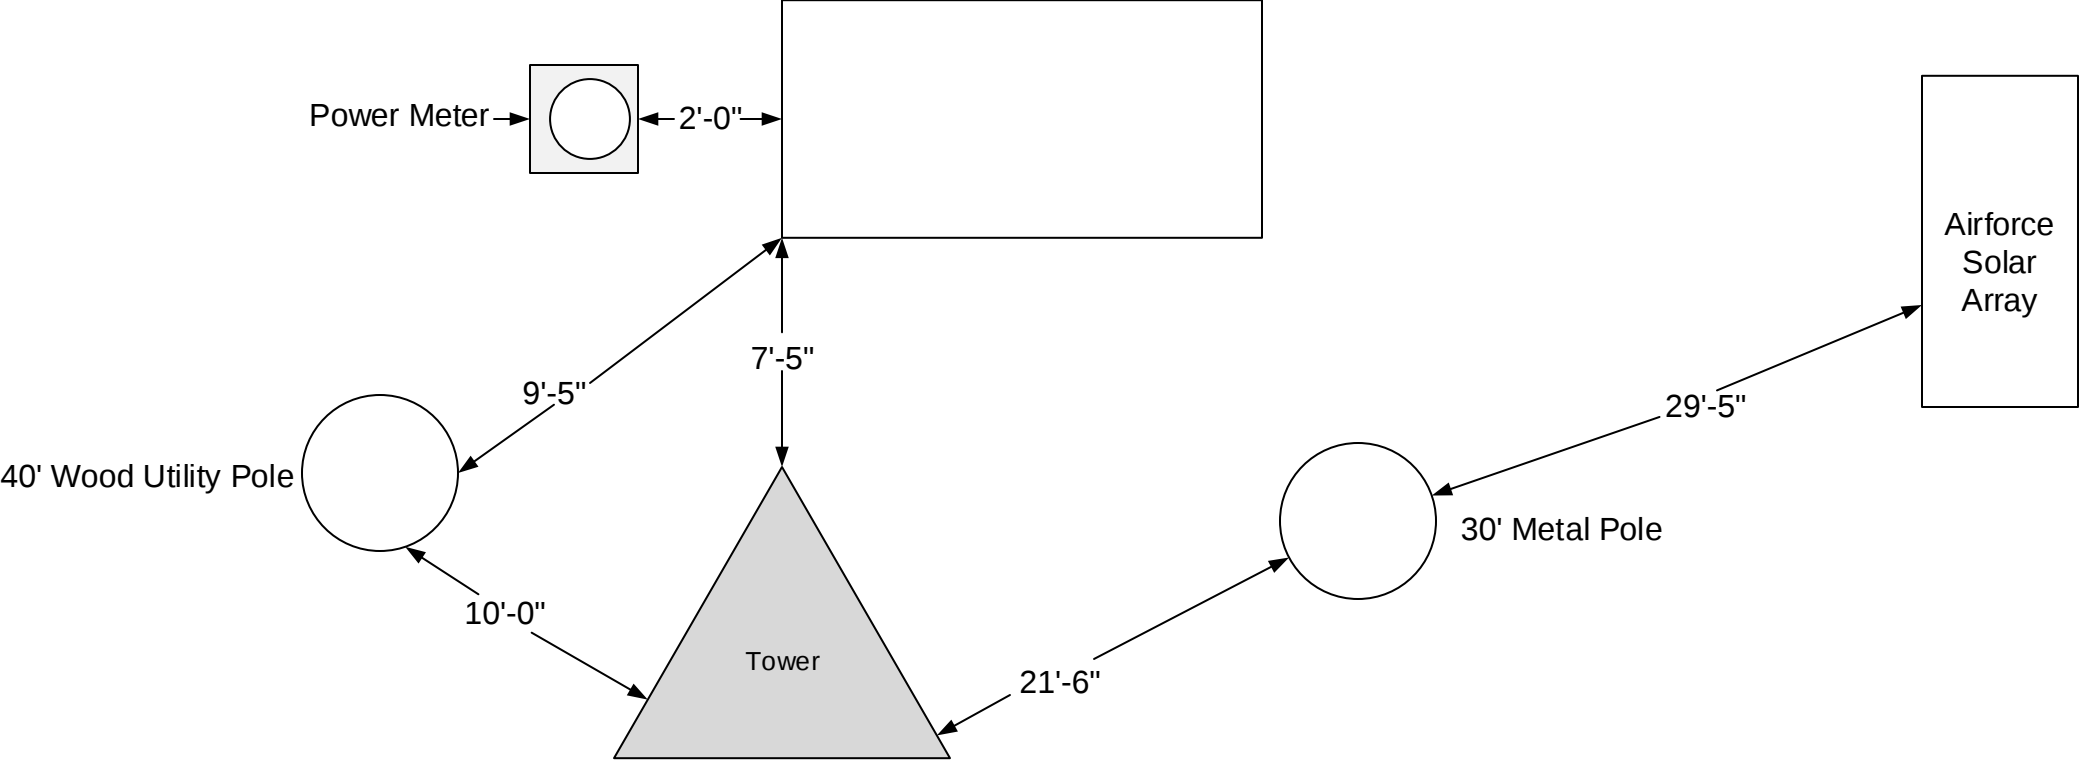

NEMA Enclosure to be Installed → 50' Wood Utility Pole

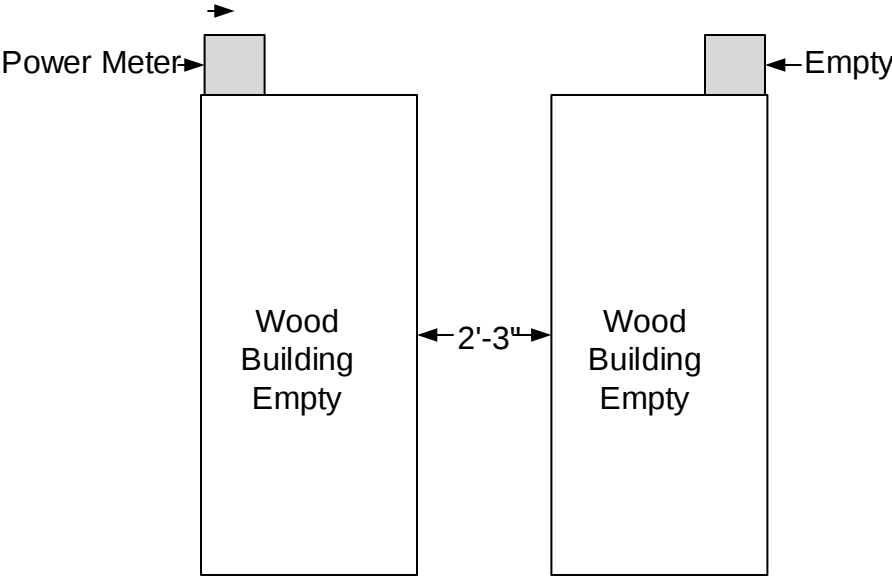

		Persistent Systems ROP Phase1A	
Drawn By: Jenny Howard			
Approved By:			
Release Date		Malstrom AFB	
Revise DATE:		Site Top View	
		DWG No.1	Site: Girdle Butte