


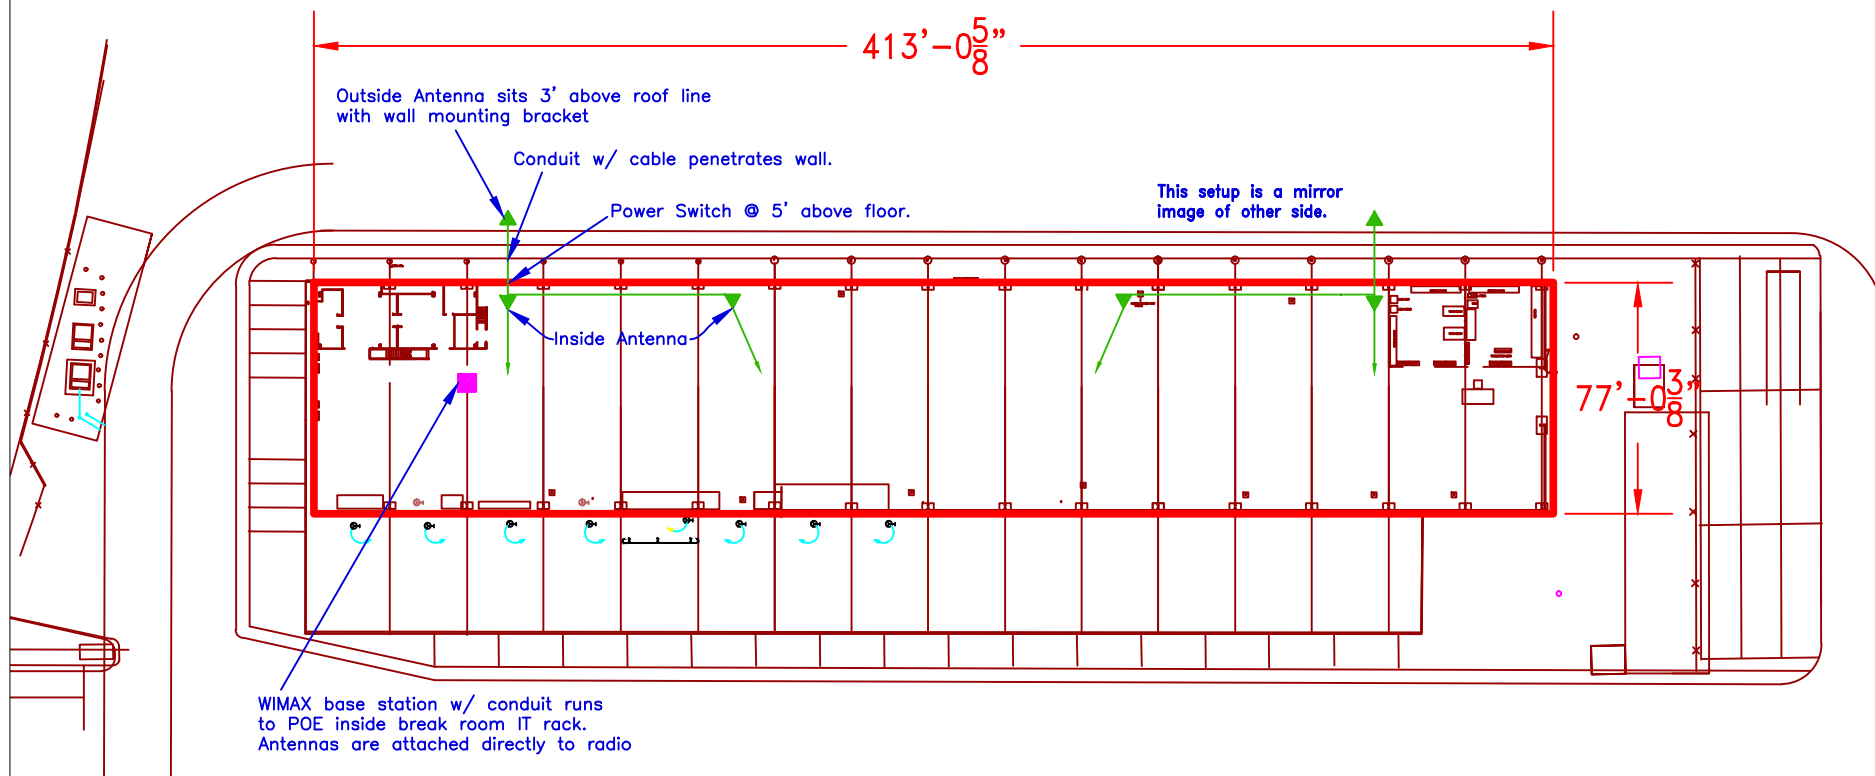

Parade warehouse

▲ = Antenna  
 ■ = WIMAX

Ceiling Height = 20'