

8 7 6 5 4 3 2 1

**CAD FILE PROTOCOL:**





3-D CAD FILE ALWAYS TAKES PRECEDENCE OVER ALL 2-D DRAWING DATA. PLEASE CLARIFY ANY AND ALL DISCREPANCIES BEFORE PROCEEDING

**--REVISIONS--**

REV.	ECO	DESCRIPTION	BY	DATE
1		INITIAL RELEASE	GJC	11/07/16
2		THROUGH HOLES ADDED (2 PL)	GJC	11/29/16
3		ADDED RECESSES, CHANGED PEDESTAL SHAPES	GJC	1/19/17
4		ANNOTATED FCC LABEL LOCATION	GJC	04/18/17

D  
C  
B  
A

D  
C  
B  
A

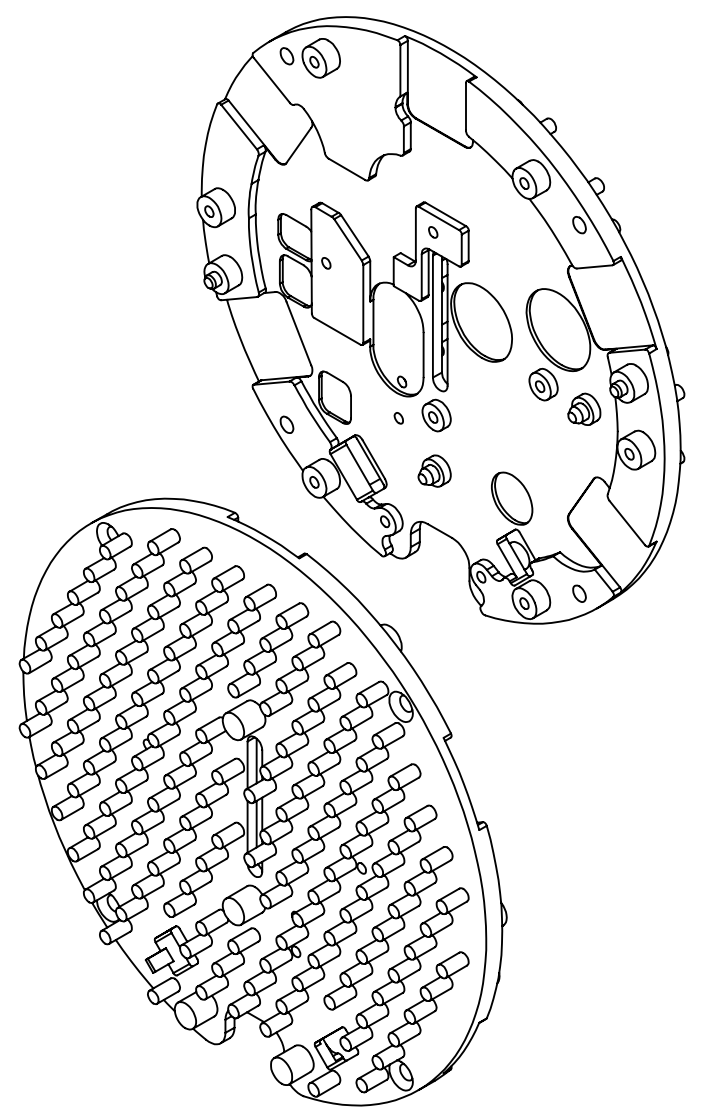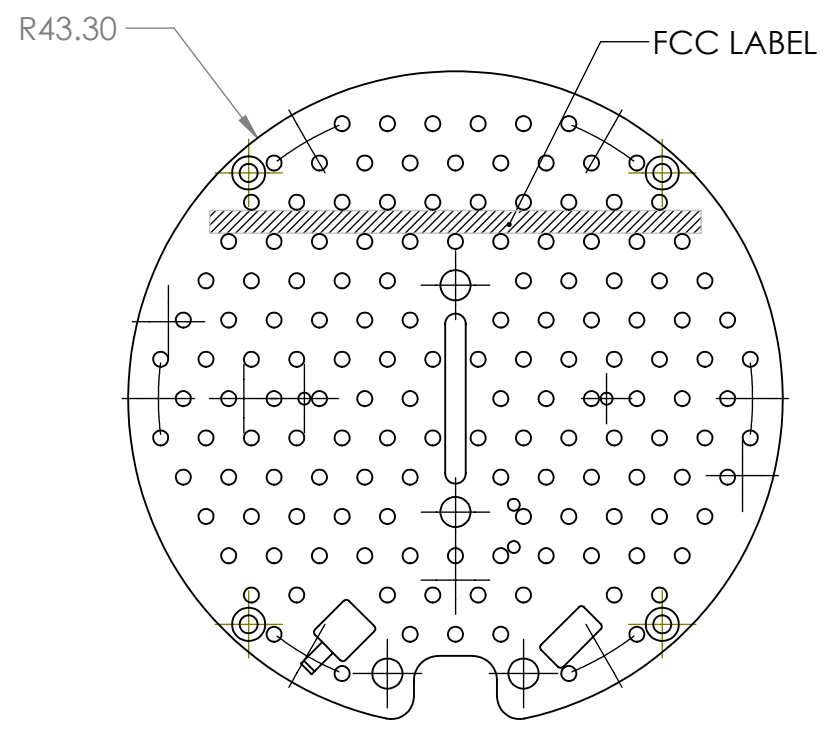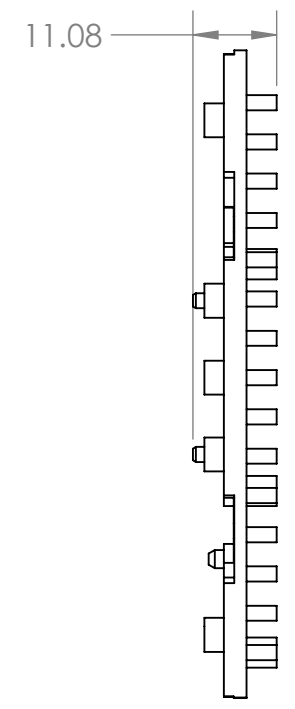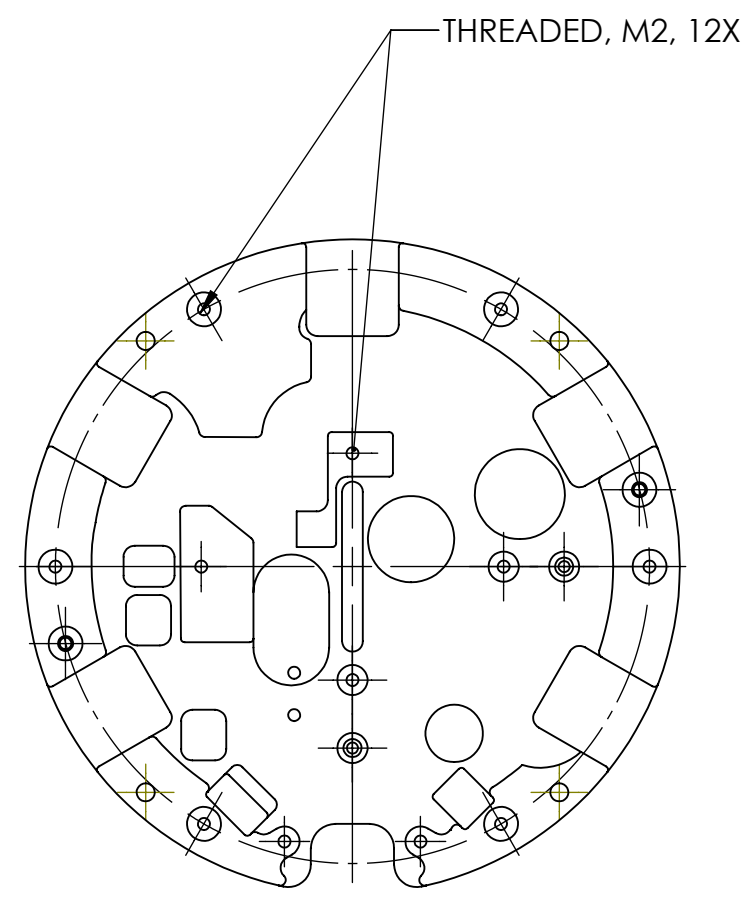

- NOTES:  
 1. MATERIAL: ALUMINUM  
 2. FINISH: ANODIZE BLACK  
 3. BREAK AND DEBURR ALL SHARP EDGES.



TOLERANCES <small>UNLESS OTHERWISE SPECIFIED:</small>		NAME	DATE	MODEL NAME	DRAWING NUMBER	REV
.X	±.1	DRAWN	GJC	HSINK KONA/YETNA	2005-6985	4
.XX	±.05	DESIGN	GJC			
.XXX	±.025			SCALE: 1:1	DO NOT SCALE DRAWING	SHEET SIZE: <b>B</b>
ANGLES	±.1°	UNITS: MM		PROPRIETARY AND CONFIDENTIAL		SHEET 1 OF 1

8 7 6 5 4 3 2 1