


RY00056A-11

T-DOCUMENT CODE	
GROUP CATIA V5	SUB GROUP -----
001	RELEASED FOR PRODUCTION 12-09-'19

LABEL.COMPOSITE PRINT LOGIC  
 LABEL.COMPOSITE  
 (54-41843Z01-A)

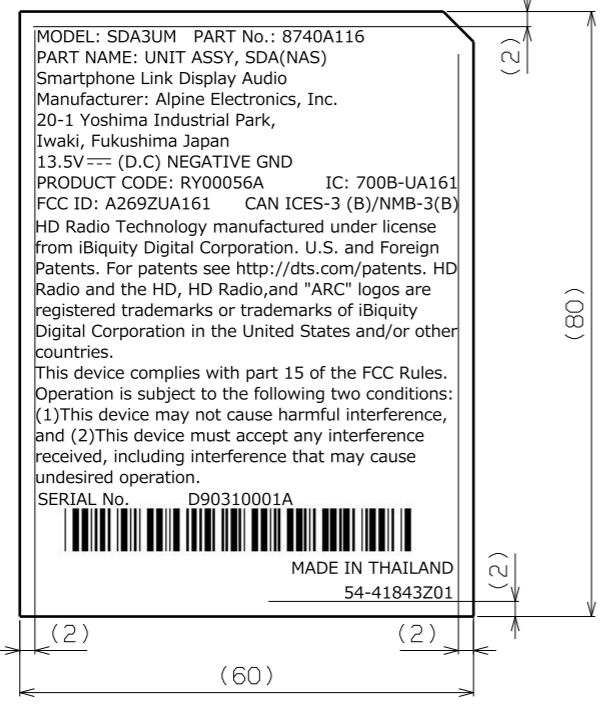

--NOTE--  
 1.STAMP SERIAL NO.  
 SERIAL NO. WITH TWO LETTERS AND EIGHT DIGITS NUMBER AS FOLLOWS.

D 9 03 10001 A

- MANUFACTURING CONTROL NUMBER.  
 [製造番号:無印から、始まりサービス課の指示によりA、B、Cの順で変更する.]
- SERIAL No. WOULD BE CONSECUTIVE NUMBER FROM 10001 UP TO 99999 AND THEN REPEAT SERIES.  
 [連番:10001から99999迄の繰り返し]
- TWO DIGIT OF THE MONTH.  
 EX. 01-JAN, 07-JUL, 12-DEC.  
 [製造月: 01-1月, 07-7月, 12-12月.]
- Last digit of the year.  
 EX. 9-2019,0-2020,1-2021  
 [西暦年号の下一桁:9-2019,0-2020,1-2021]
- SIGN OF PRODUCT FACTORY NAME.  
 EX. B-IWAKI FACTORY, E-AOTA, D-AOTH  
 [生産工場名表示記号 例:B-イワキ工場,E-AOTA,D-AOTH]

2.The printing color is black.  
 3.If not indicated,Font name:Meiryo UI(True Type), Font size:(1.6mm).  
 4.Please add the space of half-angle inputting method after the punctuation mark.

ISSUE		RELEASES AND REVISIONS MEMO (DRAWN BY)/(CHECKED BY)/(APPROVED BY)
<b>ALPINE ELECTRONICS, INC.</b>		
APPROVED BY	CHECKED BY	
JUN TANG	JIANG LONG LI	
	DRAWN BY	
	ZHIXIN MA	
PRODUCT CODE	RY00056A	
	RY00056A-11	

UNIT --- MM	SCALE 1 : 1	CONTENT DESCRIPTION (FINISH OR PROCESSING) ---	CONTENT CODE ---	ISSUE ---	T-DOCUMENT CODE
THIRD ANGLE ORTHOGRAPHIC PROJECTION	OWNERSHIP OF TOOL	MATERIAL OR SOURCE OF CONTENT	MATERIAL TEMPER OR HARDNESS	T-DOCUMENT NAME	LABEL, SPEC
DIVISIONS	L<=30 30<L<=120 120<L	REVISIONS INDICATED BY CIRCLED LETTERS		A3	DFM301-01
TOLERANCE	±0.15 ±0.25 ±0.4				
ALL RIGHT ANGLE BENDS	±1°				