



10

REVISION HISTORY				
VER	DESCRIPTION	CHG #	DATE	APPROV.
00	RELEASE	101875	13 JUL 78	

UNLESS OTHERWISE SPECIFIED
DIMENSIONS ARE IN INCHES
TOLERANCES ARE:

+/—	IN	DECIMALS	ANGLES
+/—	.005	.005	1/2

XXX _____

MATERIAL: _____

FINISH _____

TOOLING APPROVAL		 CalComp CALCOMP DIGITIZER DIVISION SCOTTSDALE, ARIZONA 85260	
APPROVALS	DATE	TITLE	
BY M. TUIJAY	14NOV87	SCH, SFTD PEN BOARD	
CHECKED		SIZE C	902168
REVIEWER		DATE	00

PA 100

•

2

5


1

THIS DOCUMENT CONTAINS INFORMATION WHICH IS PROPRIETARY TO CALCOMP AND IS TO BE KEPT CONFIDENTIAL BY ALL PARTIES TO WHOM FURNISHED AND SHALL NOT BE REPRODUCED IN WHOLE OR IN PART WITHOUT THE EXPRESS WRITTEN PERMISSION OF CALCOMP.

REVISION HISTORY			
VER.	DESCRIPTION	CHG I	DATE
00	RELEASE	101875	13 JUL Y98
01	REVISED PER MARK-UP	102359	15 SEPT 98

NOTES:

1. LIST OF REFERENCE DRAWINGS AND DOCUMENTS:
SCHEMATIC: 802168
ARTWORK: 802168
DRL DWG: 802170
2. MARK THE MATERIAL NUMBER AND REVISION NUMBER ON THE BACK SIDE OF THE BOARD IN THE SPACE PROVIDED. APPLICATION METHOD OPTIONAL.
3. ASSEMBLY TO BE FREE OF SOLDER SPATTER, SOLDER BRIDGES AND CLIPPED LEAD ENDS.
4. BOARD TO BE CLEANED OF ALL SOLDER FLUX RESIDUE.
5. BOARDS ARE TO BE ASSEMBLED PER CALCOMP SPEC 80274-000001 UNLESS OTHERWISE SPECIFIED.
6. DO NOT PLACE ANY MOUNTING TABS ALONG THIS EDGE OF THE PCB. EDGE MUST BE STRAIGHT AND FLUSH.
7. PCB MUST BE TRIMMED FLUSH ALONG THIS EDGE.
8. MOUNTING TABS MUST BE TRIMMED WITHIN .010 OF PWB EDGE.
9. PCB MUST NOT BE BENT IN SUCH A WAY AS TO CAUSE BREAKAGE OF COMPONENTS, SOLDER JOINTS, OR CONDUCTIVE TRACES.

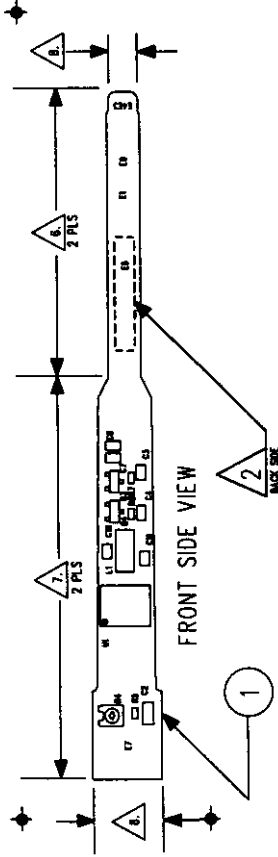

506088	00	ASSY,PCB-SFTD PEN
504527	00	OBS-ASSY, PCB - SFTD PEN
MATERIAL NO.	REV.	DESCRIPTION


☒ SEE SEPARATE MATERIAL BOM

TOOLING APPROVAL			
APPROVALS	DATE	DATE	DATE
DRAWN S. PALAY	10/25/98	CHECKED F. J. ARNAS	7/14/98
ENGINEER S. PALAY	7/14/98	SCALE 2/1	SHEET 1 OF 2
CALCOMP INPUT TECHNOLOGY DIVISION SCOTTSDALE, ARIZONA 85260			
ASSY-PCB,SFTD PEN			
SIZE C DWG NO. 902171 VER. 01			

TRANSDUCER PEN
PCB LAYOUT

THIS DOCUMENT CONTAINS INFORMATION WHICH IS PROPRIETARY TO CALCOMP. IT IS TO BE CONSIDERED CONFIDENTIAL BY ALL PARTIES TO WHOM FURNISHED AND SHALL NOT BE DUPLICATED IN WHOLE OR IN PART WITHOUT THE EXPRESS WRITTEN PERMISSION OF CALCOMP.

		REVISION HISTORY				
VER	DESCRIPTION	CHG /	DATE	APPROV.		
00	SEE SHEET ONE	101875	13 JUL Y98			

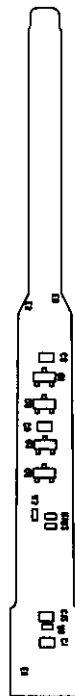

VIEW LOOKING THROUGH BOARD

[illegible]