


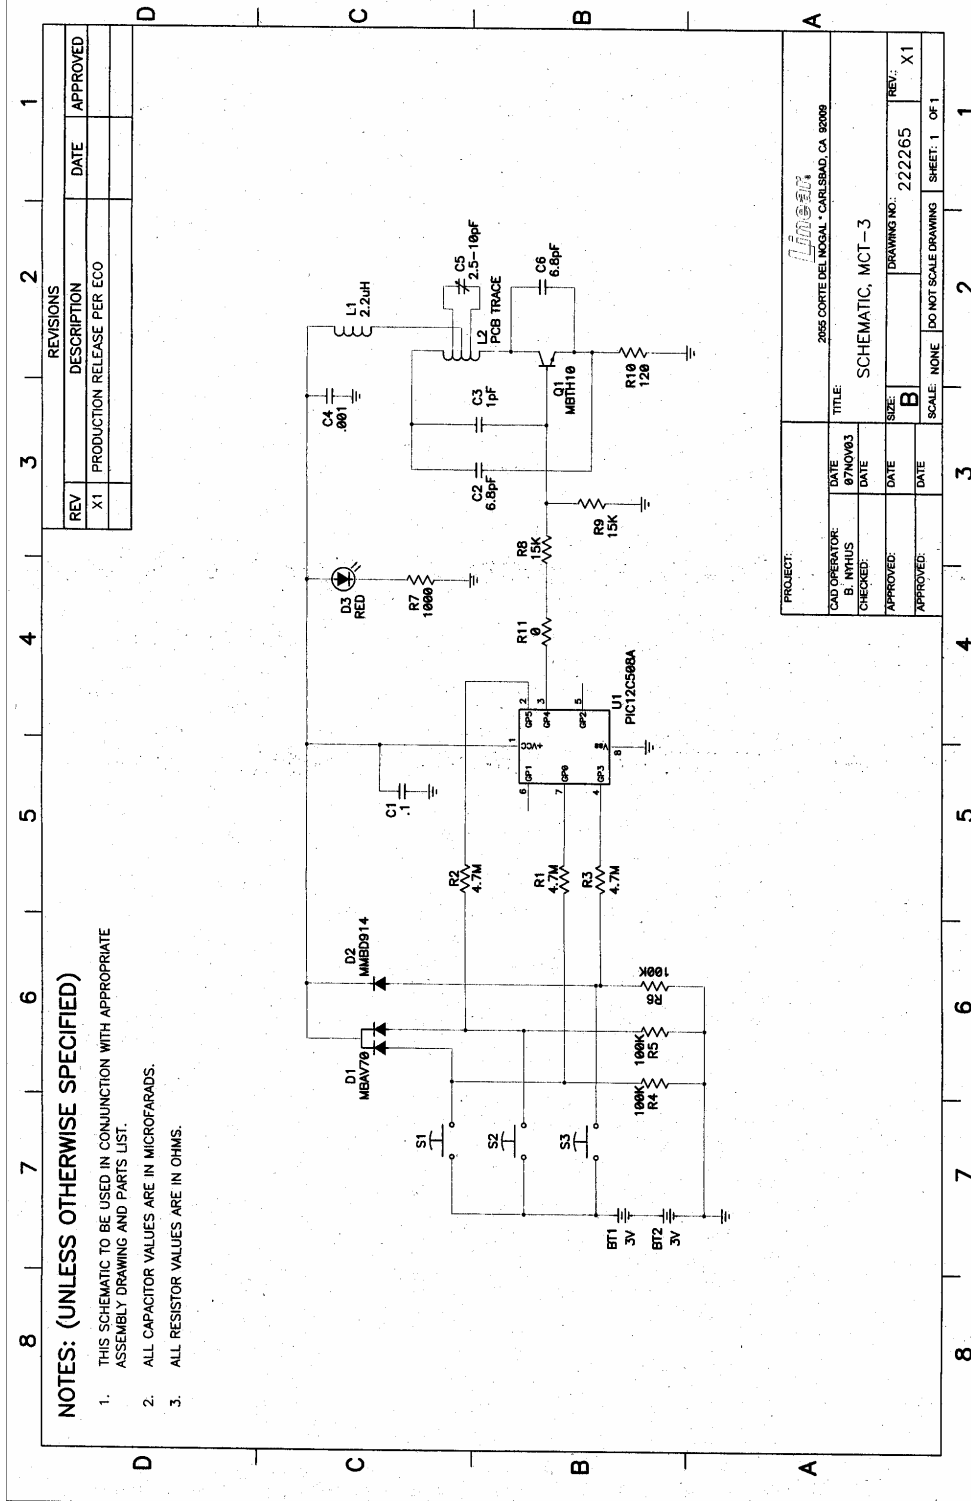

PROJECT:		TITLE:	
DATE	8/7/2003	DATE	8/7/2003
CAD OPERATOR:	B. MYHUS	CHECKED:	
APPROVED:		DATE	
APPROVED:		DATE	
SCALE:	NONE	DO NOT SCALE DRAWING	SHEET: 1 OF 1
SIZE:	B	DRAWING NO:	222265
REV:	X1		

Linear
2055 CORTE DEL NORAL • CARLSBAD, CA 92009

SCHEMATIC, MCT-3