



REVISION	0
RELEASED FOR SOURCING ONLY.	EN:22739
CARRIE	02' / 12/02 A

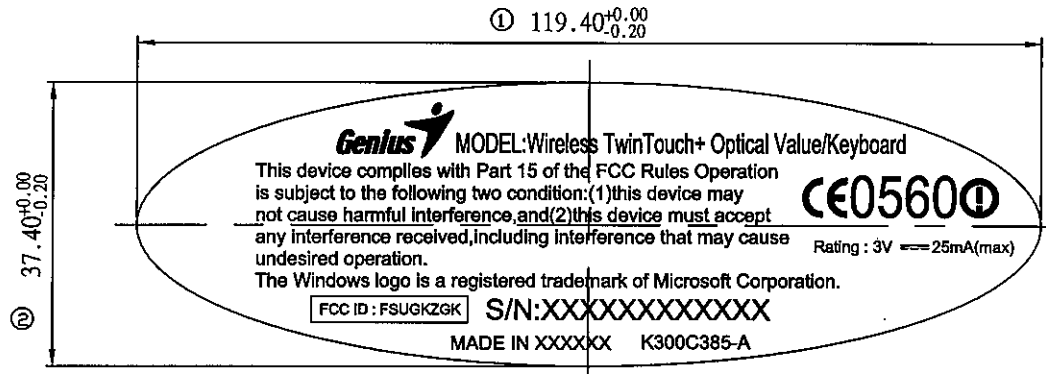

**NOTES:**

- UNITS : mm
- SCALE : 2/1
- MATERIAL : a.消銀特多龍25#;麗龍膜40#;霧膜23#  
b.格拉性離型紙;壓克力膠
- THICKNESS : 0.15mm
- BACKGROUND COLOR : SILVER
- CHARACTERS COLOR : BLACK
- SCRIAL NO & BAR CODC. FORMAT AS BELOW:

S/N: X X X X X X X X X X

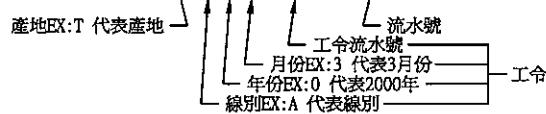

8. MADE IN XXXXXX

PRODUCING AREA: (TAIWAN; CHINA)

9. BLANK LABEL NO.: K301B041

10. ⊗ THE SYMBOL INDICATES A CRITICAL DIMENSION  
IQC 100% MATL. INCDMNG INSPC.

11. 樣品由生產地承認

TOLERANCES			
LINEAR	INCH	MM	ANGLE
X.X	<del>±</del>	±0.15	
X.XX	±	±0.15	± 5.0'
X.XXX	±	<del>±</del>	

SHEET1 OF1

UNLESS OTHERWISE SPECIFIED

**KYE** KYE Systems Corporation.

DESCRIPTION: FCC LABEL/GM-02005U/KEYBOARD  
DWG NO.: K300C385

PPD SIGN 林慕哲 12/16	EMI SIGN 鄧信宜 12/19
--------------------------	--------------------------

DRAWN BY: Carrie	CHECKED BY:	APPROVED BY: 洪景清12/20	REV A
---------------------	-------------	--------------------------	----------