



REVISION	0
RELEASED FOR SOURCING ONLY. EN NO.	
L.C.CHEN	11/22/2002 A

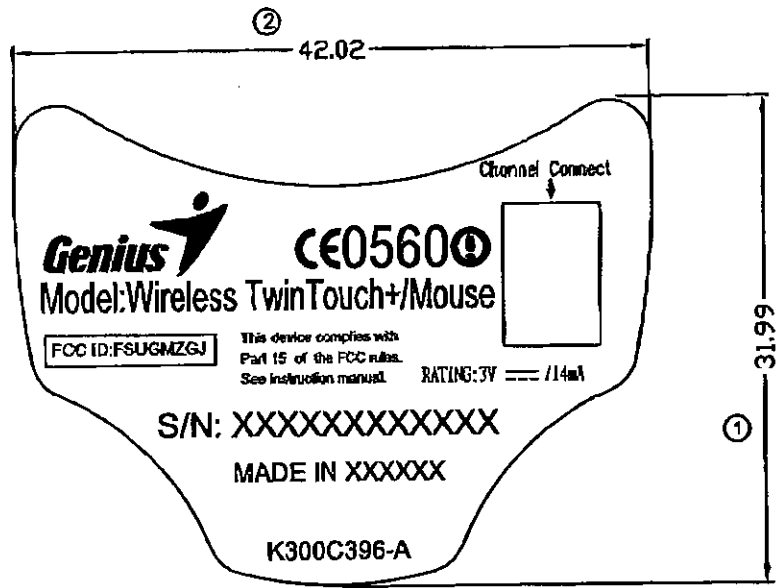

NOTES:

1. UNITS : mm
2. SCALE : 2/1
3. MATERIAL : a. 消銀特多龍25#; 麗龍膜40#; 霧膜23#  
b. 格拉性離型紙; 壓克力膠
4. THICKNESS : 0.15mm
5. BACKGROUND COLOR : SILVER
6. CHARACTERS COLOR : BLACK
7. SERIAL NO & BAR CODC. FORMAT AS BELOW:  
S/N: X X X X X X X X X X X X X X X X

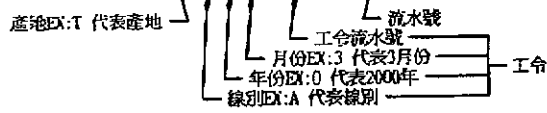

8. MADE IN XXXXXX  
PRODUCING AREA: (TAIWAN; CHINA)
9. BLANK LABEL NO.: K301B045
10. THE SYMBOL INDICATES A CRITICAL DIMENSION  
IQC 100% MATL. INCOMING INSPEC.

TOLERANCES			
LINEAR	INCH	MM	ANGLE
X.X	<del>±</del>	- 0.15	
X.XX	±	- 0.10	± 5.0°
X.XXX	±	<del>±</del>	

SHEET 1 OF 1

UNLESS OTHERWISE SPECIFIED

<b>KYE</b> KYE Systems Corporation.			
DESCRIPTION: FOC LABEL TWINTOUCH+ /MOUSE(COXT DOWN)		DWG NO.: K300C396	
DRAWN BY: L.C.CHEN 11/22/2002	CHECKED BY:	APPROVED BY: JACK	REV A

PPD 會簽	EMI 會簽

P.01  
29956645 3191  
D  
C  
B  
A  
MON, 02-JAN-00 5:23  
KYE

E  
D  
C  
B  
A  
A4

