


REVISION	0
RELEASED FOR SOURCING ONLY.	
VIVIAN 7/14/2011	1
RELEASED FOR ISSUED & CHECKED	
王冬梅2011/9/16	A

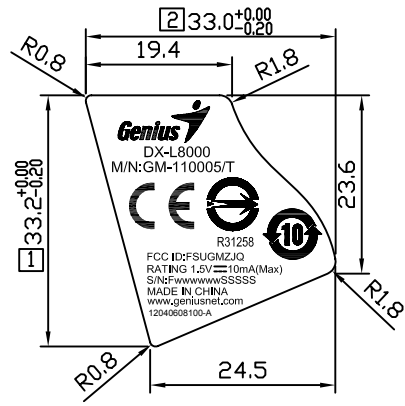


SCALE 2.000



SCALE 1.000

- NOTES:
- UNITS : mm
  - SCALE : 2/1
  - MATERIAL : 100P合成紙+霧P
  - THICKNESS : 0.10mm
  - BACKGROUND COLOR : BLACK
  - CHARACTERS COLOR : Pantone 430(深灰色)
  - SERIAL NO & BAR CODE. FORMAT AS BELOW:  
S/N: F wwwww SSSS  
廠別 (3代表昆盈) 工令流水號 生產數量序號
  - MADE IN XXXXXX  
PRODUCING AREA: (TAIWAN; CHINA)
  - THE SYMBOL INDICATES A CRITICAL DIMENSION IQC 100% MATL. INCOMING INSP. EC.
  - 樣品由生產地承認
  - RESTRICTED SUBSTANCE SPEC. REFERENCE TO: DKC-QCD-S-095
  - WEEE垃圾桶符號已刻在下蓋

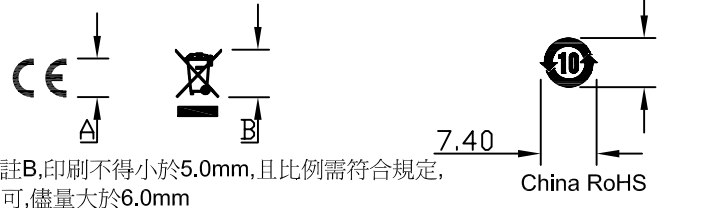

RS			
TOLERANCES			
LINEAR	INCH	MM	ANGLE
X.X	<del>±</del>	± 0.15	
X.XX	±	± 0.10	± 5.0°
X.XXX	±	<del>±</del>	
UNLESS OTHERWISE SPECIFIED			

SHEET 10F 1



**KYLE** KYE Systems Corporation.

PM會簽	電子會簽	EMI會簽	DESCRIPTION: RS, FCC, DX-L8000, BSMI, TW, TX	DWG NO.: 12040608100
			DRAWN BY: 王冬梅2011/9/16	CHECKED BY:
			APPROVED BY:	REV A