




**Label Location**

REV. 更改	DESCRIPTION 說明	ENG. 修改人	APPROVAL 審核

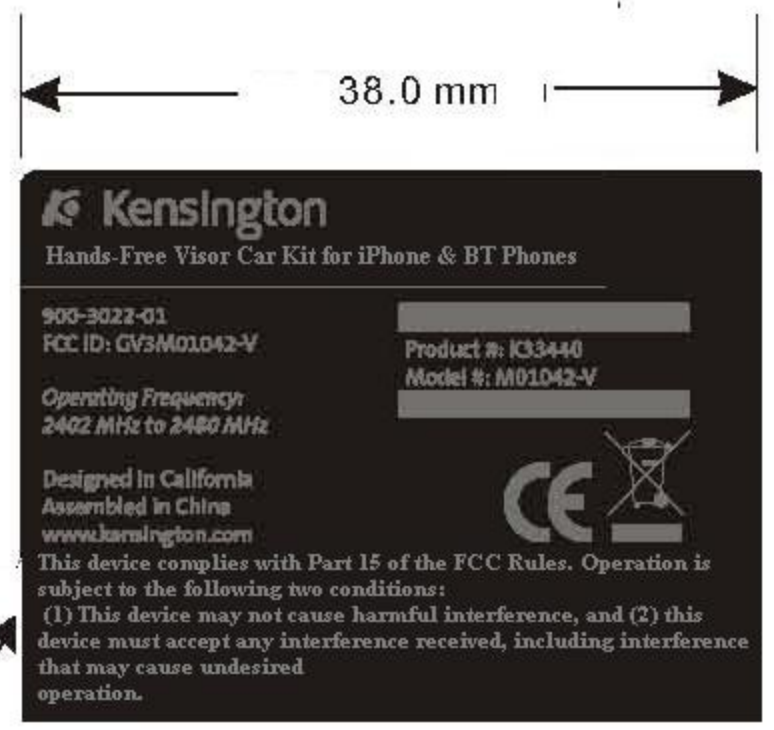

Background color: Black  
Text color: Grey Pantone 425C

R=1.0x4

1:1

**NOTE:**

- MATERIAL: 反銀龍 75#+OPP.
- Serial #: VYYWWZXXXXXX
  - Serial number, 6 digits (每周從000001開始)
  - Production location (A for DongGuan)
  - Week of manufacture (01~53)
  - Year of manufacture (2008=08, 2009=09, ...)
  - Version level of customer BOM (A is the first version)

3. TOLERANCE: +/-0.2MM.

REQUIREMENT OF PRIMAX GREEN PART:  
1. COMPLY WITH PRIMAX QW-5Q002 "GREEN PRODUCT CHEMICAL SUBSTANCES SPECIFICATION".  
2. FOLLOW CUSTOMER'S SPECIFICATION AS REQUIRED.

Change History		
Rev.	Change vs. Previous version	Issuer
0.1	Initial draft	Wicky Zhang Jun 10, 2008
0.2	Per customer requirement to change the product name	Wicky Zhang Oct 14, 2008
0.3	Add registered mark at top right of Bluetooth	Wicky Zhang Oct 14, 2008
0.4	Remove the IC number	Wicky Zhang Oct 16, 2008

<b>DO NOT SCALE DRAWING</b> THESE DRAWING AND SPECIFICATIONS ARE THE PROPERTY OF PRIMAX ELECTRONICS LTD. AND SHALL NOT BE REPRODUCED COPIED OR USED IN ANY MANNER WITHOUT THE PRIOR WRITTEN CONSENT OF PRIMAX ELECTRONICS LTD.		<b>PRIMAX</b> 東聚電子電訊制品有限公司 PRIMAX MANUFACTURING LTD.	
UNLESS OTHERWISE SPECIFIED: DIMENSIONS ARE IN MILLIMETERS ANGULAR TOLERANCE: 1.0		USED 用途 ET-Visor K33440	APPD. 審核 Sunger Lee
DIMENSIONS	TOLERANCE	FINISH 處理	CHKD. 校對 Hongmin Hu
9.00 TO 30.00mm	±0.10mm	SCALE 比例 /	DR. 製圖 Wicky Zhang Jun 10, 2008
30.01 TO 80.00mm	±0.13mm	UNIT 單位 mm	
80.01 TO 150.00mm	±0.15mm		
150.01	±0.20mm	TITLE 名稱 PRODUCT LABEL	
MATERIAL 材質	SEE NOTES	DWG NO. 圖號 304006055020	SIZE 圖紙 A4
		FILE NAME 檔案名稱 304006055020V0.4.pdf	SHEET 張 1/1
		REV. 更改 0.4	

T-FRR024-REVISED JAN. 95" BY THOMAS HSU