


## REVISIONS

REV	ECO NO.	DESCRIPTION	DATE	APPROVED
1		Preliminary		
2		Add FCC & UL information		
3		Update to include FCC ID and compliance statement. Revised layout.	2/28	
Exp2		Updated based on TUV review comments. Removed FCC logo and added compliance statement. Increased label size to 3.0" x 0.5". Changed titles.	3/1	

**NOTES:**

**APPLICABLE STANDARDS/SPECIFICATIONS:**  
**MIL-STD-100E, ENGINEERING DRAWING PRACTICES.**  
**ANSI Y14.5M-82, DIMENSIONS AND TOLERANCES.**

**MATERIAL TYPE : FLEXCON BLANK SILVER POLYESTER**  
**INK TYPE: BLACK RESIN**  
**RIBBON TYPE : SONY 4070**  
**PRINTER TYPE: SATO 8450 OR ZEBRA 110**  
**RECOMMENDED MANUFACTURER UL FILE: MH16635**

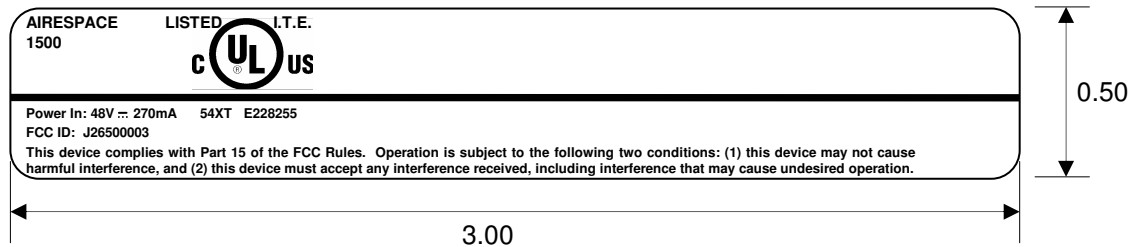

1	1	79-00125	LABEL, REGULATORY, 3.0 X 0.5
ITEM NO.	QTY REQD	IDENTIFYING NO.	DESCRIPTION

UNLESS OTHERWISE SPECIFIED  
**DIMENSIONS ARE IN INCHES**  
TOLERANCES ARE:  
FRACTIONS DECIMALS ANGLES  
±1/32 .XX ±.01 ±0°30'  
XXX ±.005

USED ON	
	500003



MATERIAL	DRAWN: M. Anderson 3/1/05	TITLE <b>LABEL, REGULATORY, ORION-LITE</b>		
	CHECKED:			
	ISSUED:			
FINISH		SIZE <b>A</b>	CAGE CODE <b>6T925</b>	DWG NO. <b>132669</b>
		SCALE 1/1	WEIGHT	REV <b>1</b>
DO NOT SCALE DRAWING	Elec.File:132669_expiremental.doc		SHEET 1 OF 1	

## Label Placement

