

BLANK LABEL : KEM-PK7151-49A

NOTES:

1. MATERIAL:

FACESTOCK: 2.0MIL GLOSS WHITE CAST VINYL NONTOPCOATED

ADHESIVE: 0.8MIL #350 HIGH-MODULUS ACRYLIC ADHESIVE

LINER: 3.2MIL 55# WHITE CENSIFIED KRAFT PAPER, SILICONE COATED

2. PLEASE PROVIDE THE BLANK LABEL IN ROLL FORM.

3. THE MATERIAL MUST PASS TEST AS THE QA'S SPECIFICATION REQUEST. THE DETAIL AS FOLLOWS:


A) THE RUBBING TEST: INCLUDE USE THE WATER AND PETROLEUM.

B) THE HIGH AND LOW TEMPERATURE TEST.

C) THE HUMIDITY TEST.

4. PRINTING COLOR: BLACK.

REV	DESCRIPTION		APPROVED BY	PREPARED BY	DATE		
TOLERANCE TABLE FOR UNTOLERANCED DIMENSIONS			GIANT ELECTRONICS LTD.				
DIMENSIONS		TOLERANCE	TITLE		MODEL SX500		
0.00 TO 25.00		± 0.10	MATERIAL		DRAWING NO. KEM-PK		
25.01 TO 50.00		± 0.15					
50.01 TO 100.00		± 0.20					
100.00 AND ABOVE ANGLES		± 0.30 ± 1.00°					
THE CONTENT OF THIS DOCUMENT IS GIANT INTELLECTUAL PROPERTY AND IS THE PROPERTY OF GIANT. IT IS TO BE TREATED AS STRICTLY CONFIDENTIAL AND IS NOT TO BE DISCLOSED, REPRODUCED, OR USED EXCEPT AS AUTHORIZED IN WRITING BY GIANT ELECTRONICS LTD. IN CONNECTION WITH THE MANUFACTURE, MAINTENANCE AND USE OF THE GIANT EQUIPMENT TO WHICH IT PERTAINS. COPYRIGHT © GIANT ELECTRONICS LTD. ALL RIGHTS RESERVED			PROJECTION	UNIT	SCALE	DRAWN BY	DATE
				MM	1:1	BARRY LIU	JAN. 4 06
			GENERAL DRAFT ANGLE (MAX)		CHECKED BY		DATE
			GENERAL WALL THICKNESS		KELLY ZHU		JAN. 4 06
			DO NOT SCALE DRAWING		SIZE	APPROVED BY	DATE
SHEET 1 OF		A4	CHAK WAH LAM	JAN. 4 06			

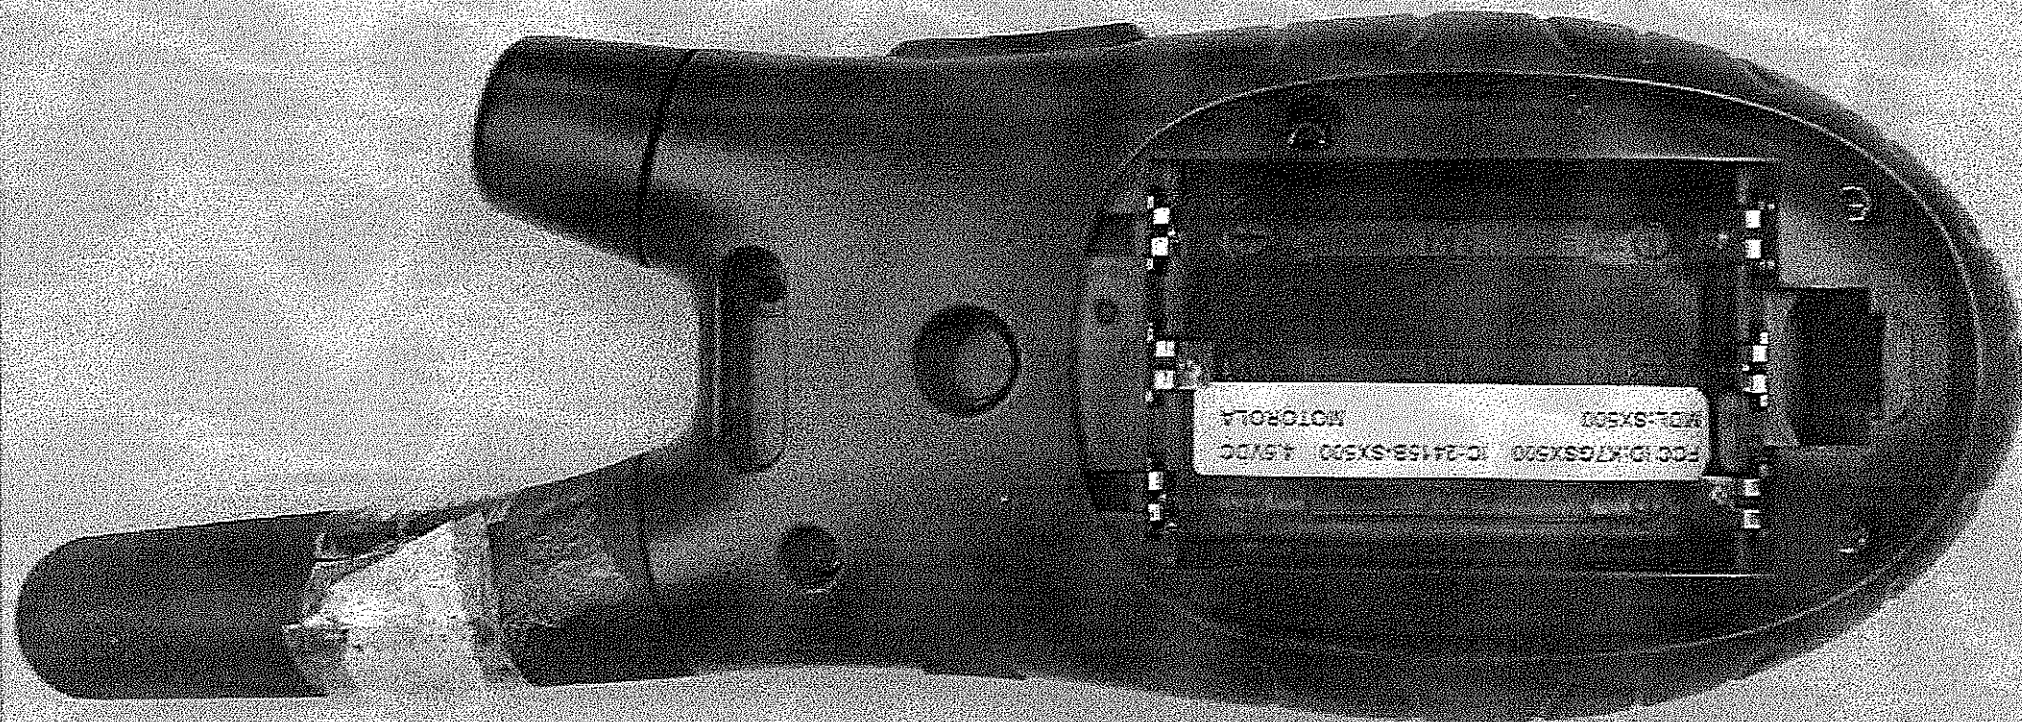

2006 1 6