




進空白料
for empty label

 


尺寸圖
outline dimension

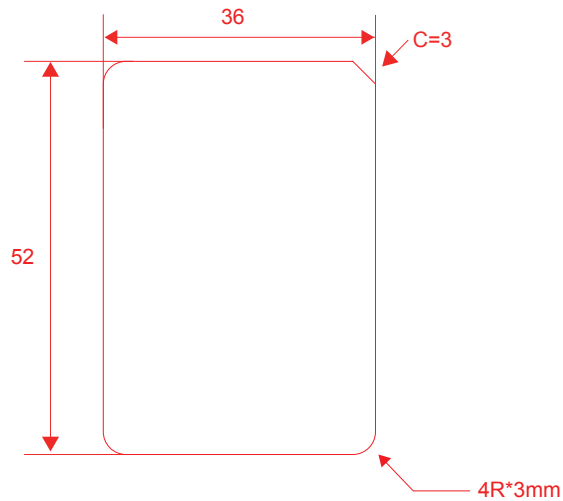

廠內碳打參考
for additional printing

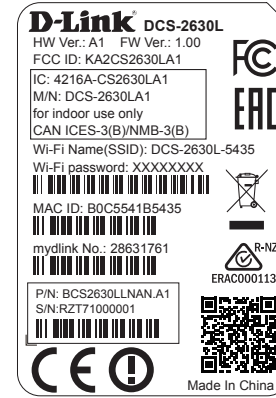


Font: Arial / Size: 5pt

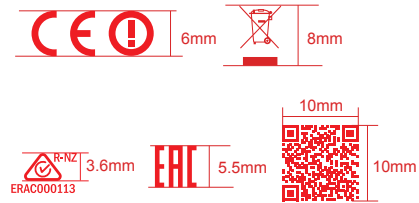


ALPHA		Title: DCS-2630L Device Label			
Drawn by: Ario Hsieh	Date: 2015/07/01	Material: 80gs/m ² 銅板紙 Art Paper	Part No.: 970000011135G	Rev.: 1.0	Task ID: 5775
Checked by: Dido Wang	Date: 2015/07/01	Coated: 25μ霧面特多龍(PET) Matte Clear Polyester Film	Unit: mm	Cutting and Printing Tolerance: ±0.3mm Contents Tolerance: ±0.25mm	
Approved by: Dido Wang	Date: 2015/07/01	Adhesive: 壓克力膠 Acrylic	Scale: 1:1	<input checked="" type="checkbox"/> Modified drawing <input type="checkbox"/> Original drawing	


Colors:

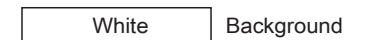


進空白料
for empty label

 


尺寸圖
outline dimension

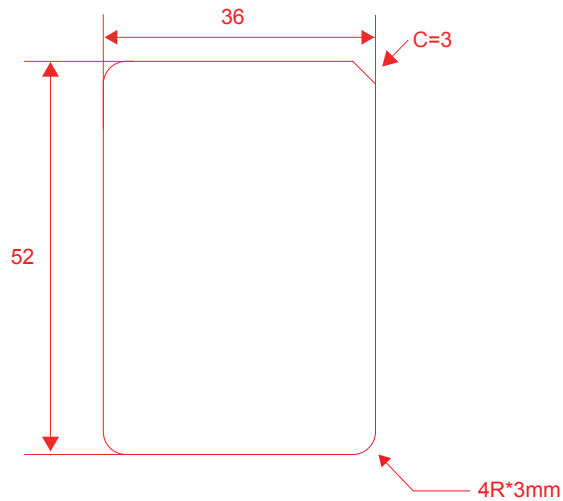

廠內碳打參考
for additional printing

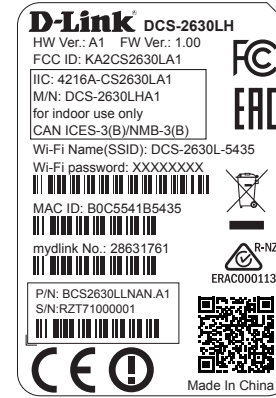

Font: Arial / Size: 5pt

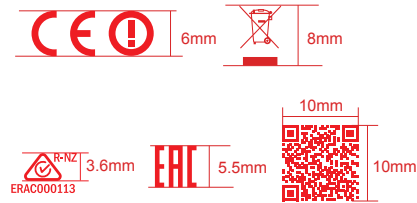

ALPHA		Title: DCS-2630LH Device Label			
Drawn by: Ario Hsieh	Date: 2015/07/29	Material: 80gs/m ² 銅板紙 Art Paper	Part No.: 970000011135G	Rev.: 1.0	Task ID: 5775
Checked by: Dido Wang	Date: 2015/07/29	Coated: 25μ霧面特多龍(PET) Matte Clear Polyester Film	Unit: mm	Cutting and Printing Tolerance: ±0.3mm Contents Tolerance: ±0.25mm	
Approved by: Dido Wang	Date: 2015/07/29	Adhesive: 壓克力膠 Acrylic	Scale: 1:1	<input checked="" type="checkbox"/> Modified drawing <input type="checkbox"/> Original drawing	

Colors:



外印印刷稿
for printing using



This device complies with Part 15 of the FCC Rules. Operation is subject to the following two conditions:
(1) This device may not cause harmful interference, and
(2) This device must accept any interference received, including interference that may cause undesired operation.



刀模線勿印刷
Process red line is die line.

