


1A	PRODUCTION ISSUE	1/2/02	TAS
No	DESCRIPTION	DATE	BY
ISSUE			

THIRD ANGLE PROJECTION

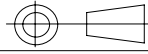


THIS IS A PROPRIETARY DESIGN OF AERIAL FACILITIES LTD.  
REPRODUCTION OR USE OF THIS DESIGN BY OTHERS IS  
PERMISSIBLE ONLY IF EXPRESSLY AUTHORISED IN WRITING  
BY AERIAL FACILITIES LTD.




TOLERANCES		ALL DIMENSIONS ARE IN mm UNLESS OTHERWISE STATED		TITLE		
NO DECIMAL PLACE ± 1mm ONE DECIMAL PLACE ± 0.3mm TWO DECIMAL PLACES ± 0.1mm				UHF 2/VHF RACK LAYOUT MIDWAY AIRPORT Q105106		
DRAWN	DATE	CHKD	APPD	SCALE	CUSTOMER	DRAWING No
TAS	1/2/02	GD	SS	1:10		50-030550
						A 4



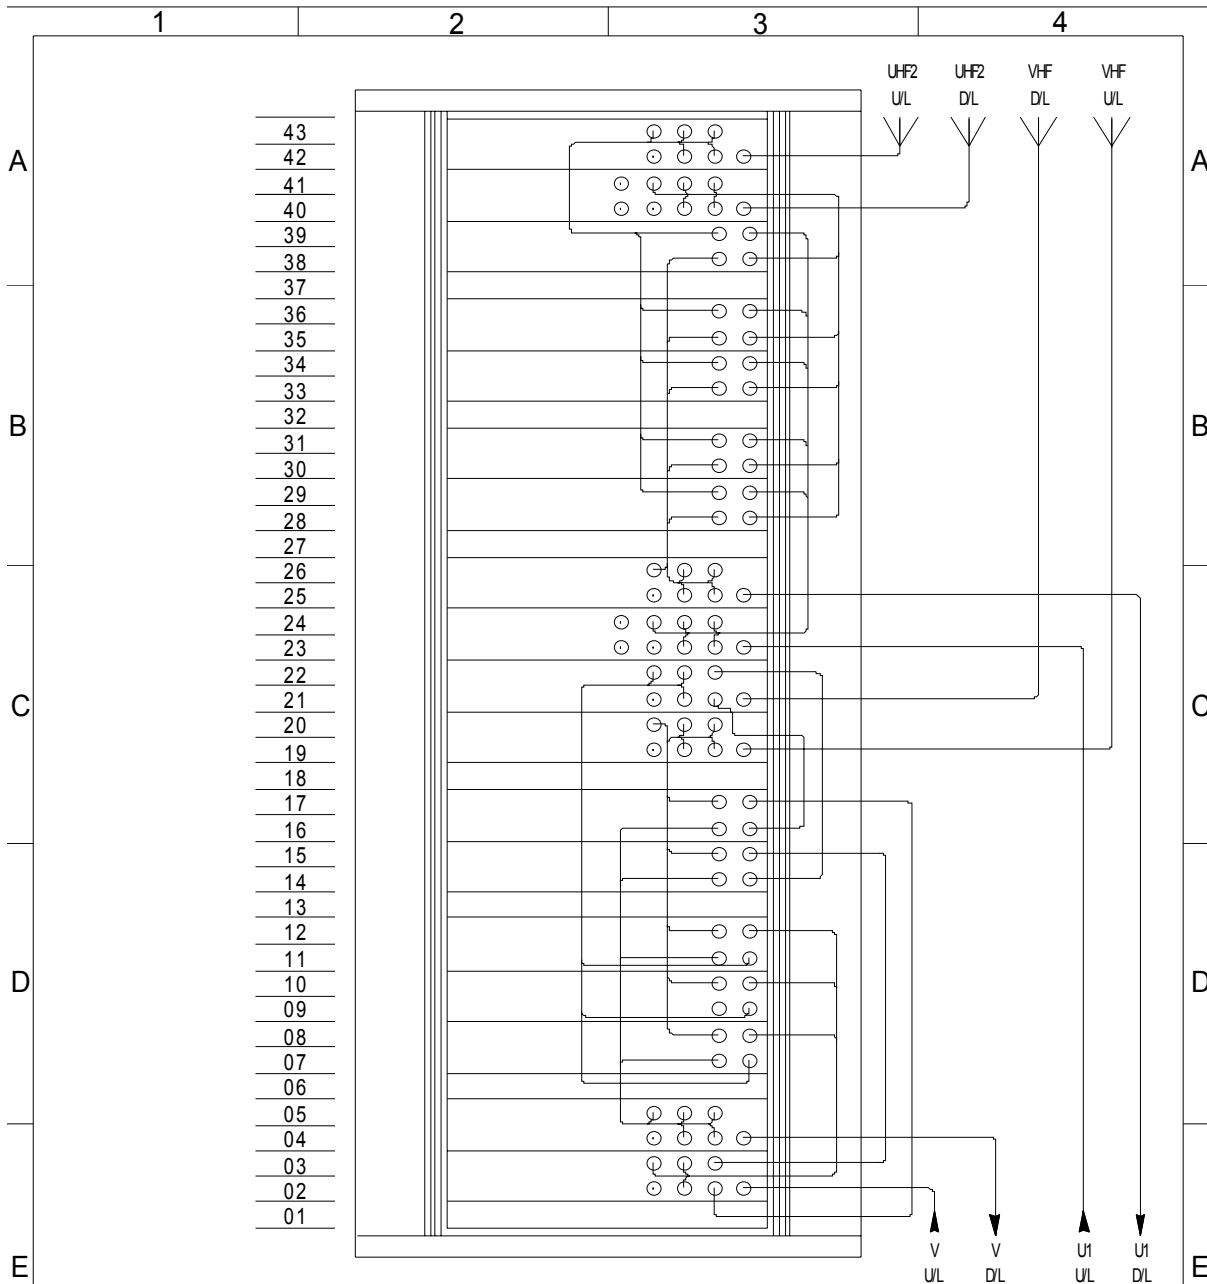

2A	INTERCONNECTIONS REVISED	19/7/02	MRB
1A	PRODUCTION ISSUE	1/2/02	TAS
No	DESCRIPTION	DATE	BY
ISSUE			

THIRD ANGLE PROJECTION

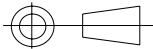

THIS IS A PROPRIETARY DESIGN OF AERIAL FACILITIES LTD.  
 REPRODUCTION OR USE OF THIS DESIGN BY OTHERS IS  
 PERMISSIBLE ONLY IF EXPRESSLY AUTHORISED IN WRITING  
 BY AERIAL FACILITIES LTD.



TOLERANCES  
 NO DECIMAL PLACE ± 1mm  
 ONE DECIMAL PLACE ± 0.3mm  
 TWO DECIMAL PLACES ± 0.1mm

ALL DIMENSIONS ARE IN  
 mm UNLESS OTHERWISE  
 STATED

TITLE  
**UHF 2/VHF EQUIPMENT INTERCONNECTION**  
**MIDWAY AIRPORT Q105106**


DRAWN	DATE	CHKD	APPD	SCALE	CUSTOMER	DRAWING No	A
TAS	1/2/02	GD	SS	1:10		50-030552	4


1

2

3

4

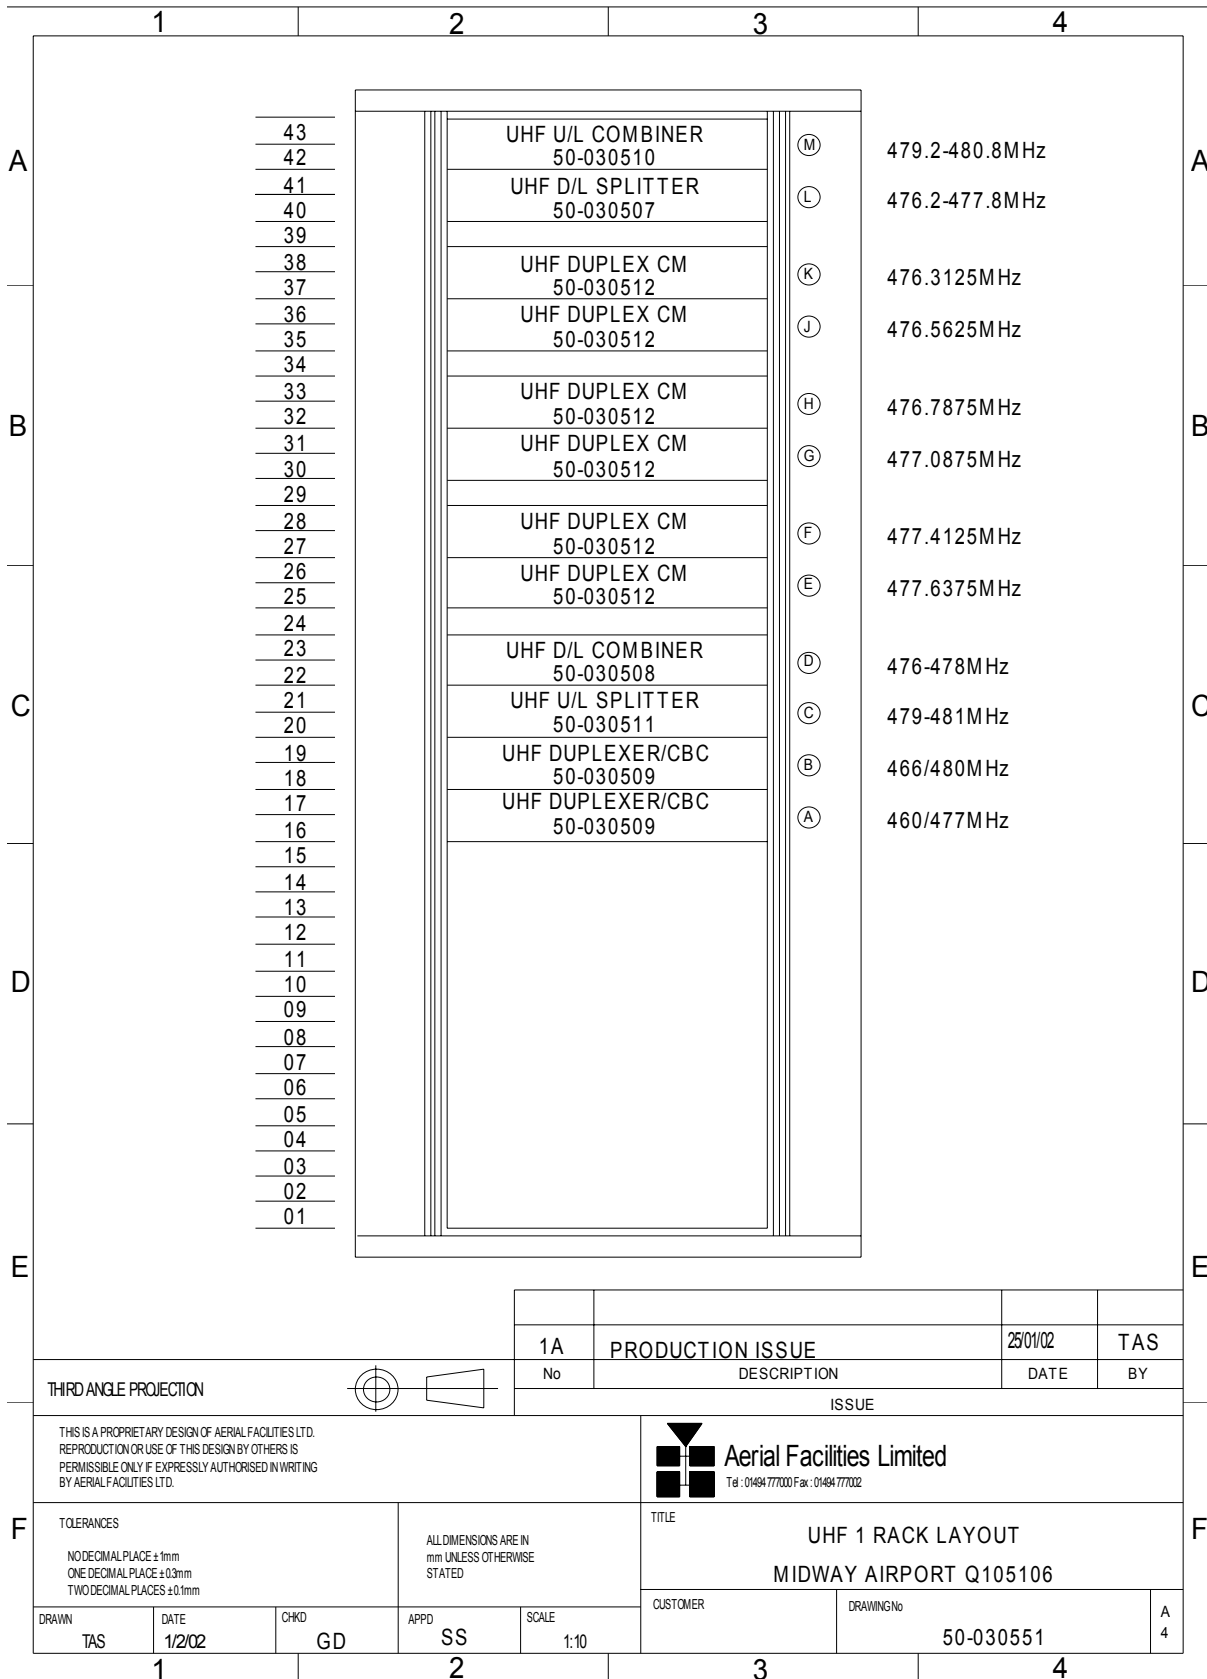

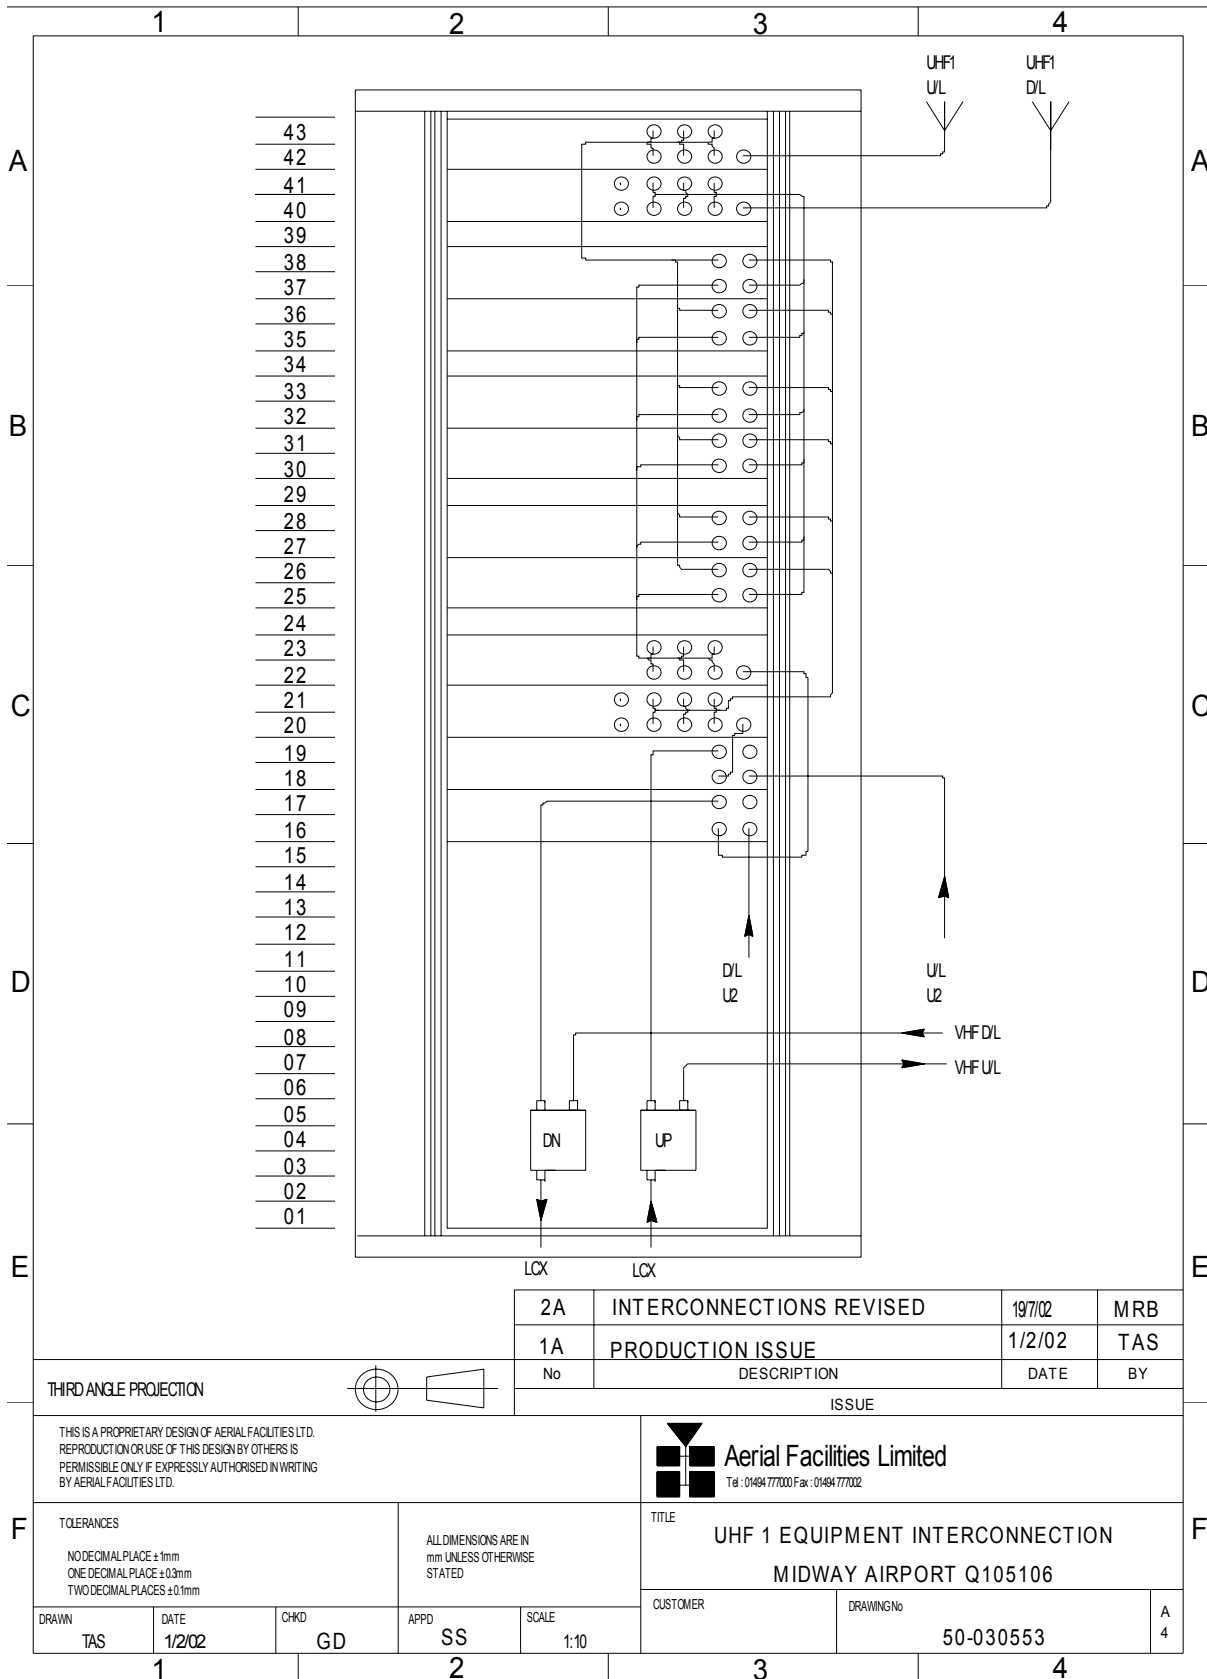

2A	INTERCONNECTIONS REVISED	19/7/02	MRB
1A	PRODUCTION ISSUE	1/2/02	TAS
No	DESCRIPTION	DATE	BY
ISSUE			

THIS IS A PROPRIETARY DESIGN OF AERIAL FACILITIES LTD.  
 REPRODUCTION OR USE OF THIS DESIGN BY OTHERS IS  
 PERMISSIBLE ONLY IF EXPRESSLY AUTHORISED IN WRITING  
 BY AERIAL FACILITIES LTD.




**TOLERANCES**  
 NO DECIMAL PLACE ± 1mm  
 ONE DECIMAL PLACE ± 0.3mm  
 TWO DECIMAL PLACES ± 0.1mm

ALL DIMENSIONS ARE IN  
 mm UNLESS OTHERWISE  
 STATED

**TITLE**  
 UHF 1 EQUIPMENT INTERCONNECTION  
 MIDWAY AIRPORT Q105106

DRAWN TAS	DATE 1/2/02	CHKD GD	APPD SS	SCALE 1:10	CUSTOMER	DRAWING No 50-030553	A 4
--------------	----------------	------------	------------	---------------	----------	-------------------------	--------

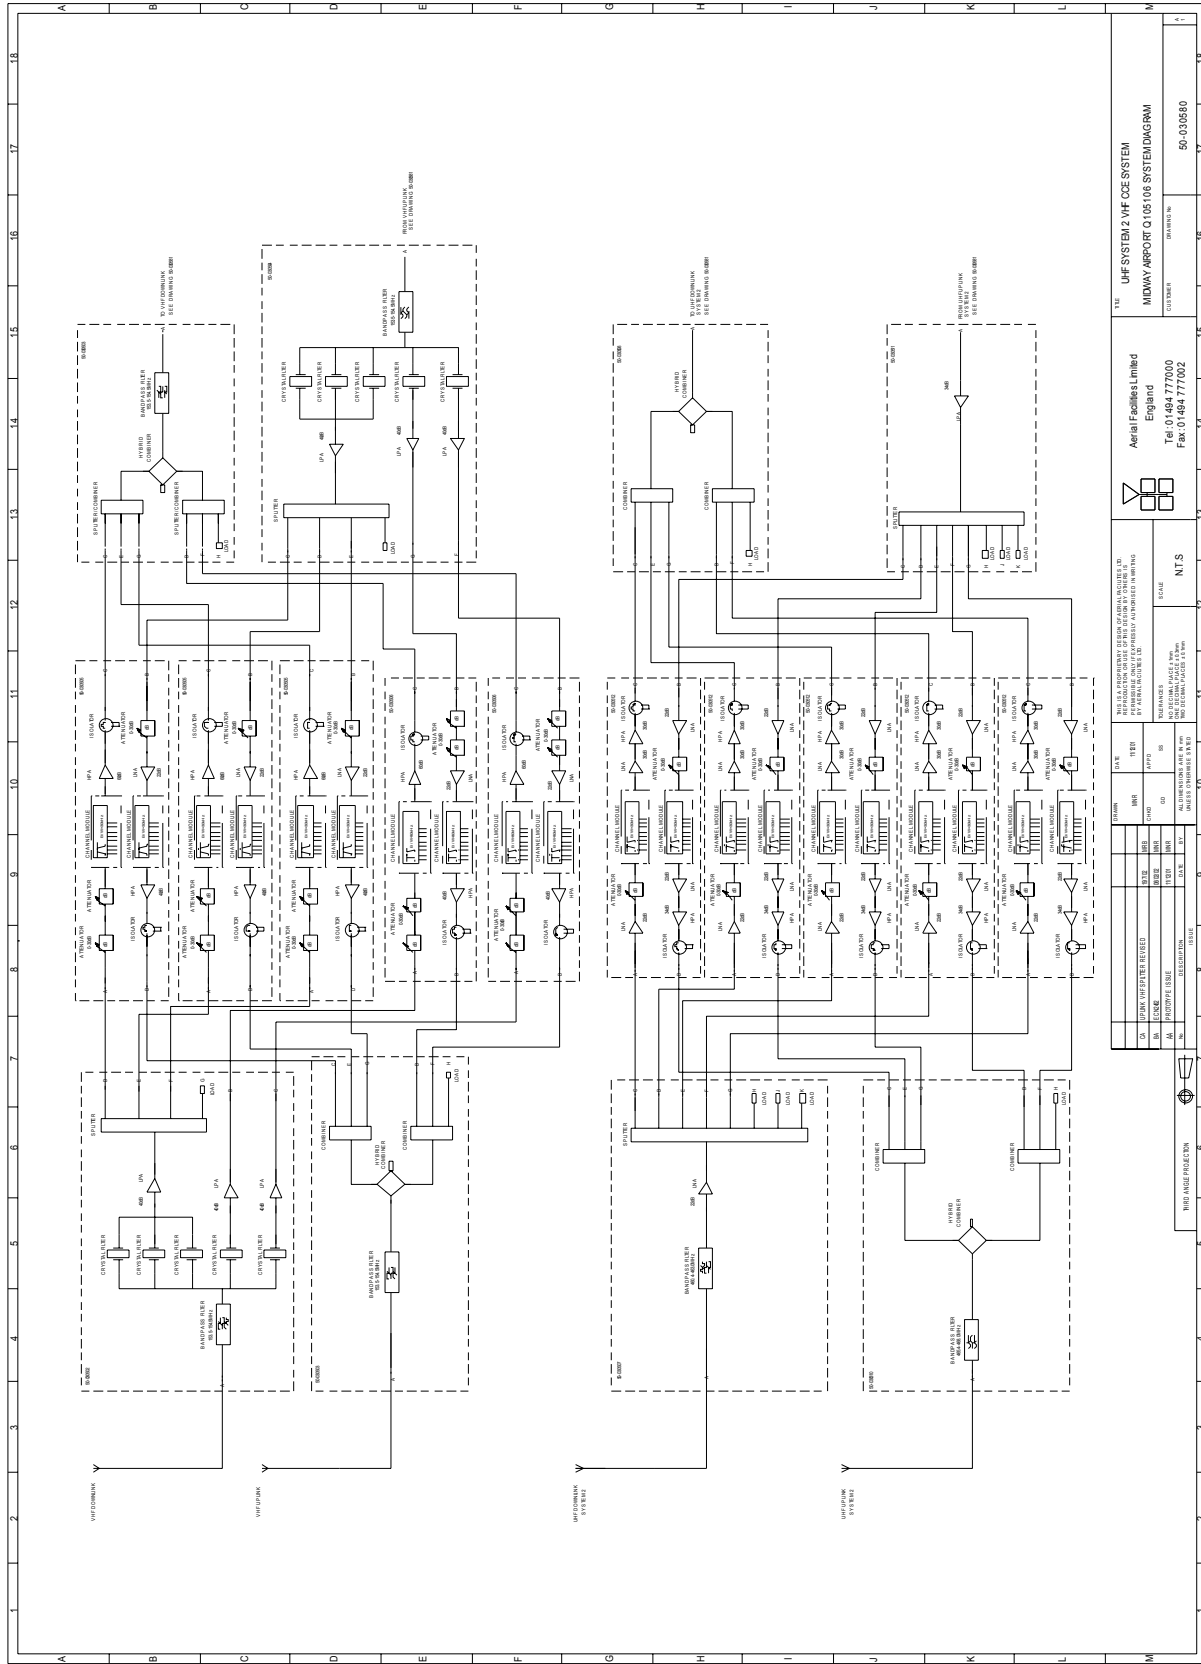


**NTS**

THIS IS A PRELIMINARY DESIGN OF A SYSTEM WHICH IS SUBJECT TO CHANGE WITHOUT NOTICE. THE USER SHALL BE RESPONSIBLE FOR VERIFYING THE DESIGN AND THE PERFORMANCE OF THE SYSTEM BEFORE INSTALLATION.

Aerial Facilities Limited  
England  
Tel: 01484 777000  
Fax: 01484 777002

CUSTOMER: MIDWAY AIRPORT Q105106 SYSTEM DIAGRAM  
DRAWING NO: 50-030580

NO.	REV.	DATE	BY	CHKD.	APPV.	DESCRIPTION
1	1					ISSUED FOR REVIEW
2	1					DESIGN COMPLETE RECEIVED
3	1					FOR CHECK
4	1					FOR APPROVAL
5	1					FOR ISSUE
6	1					FOR CONSTRUCTION
7	1					FOR COMPLETION

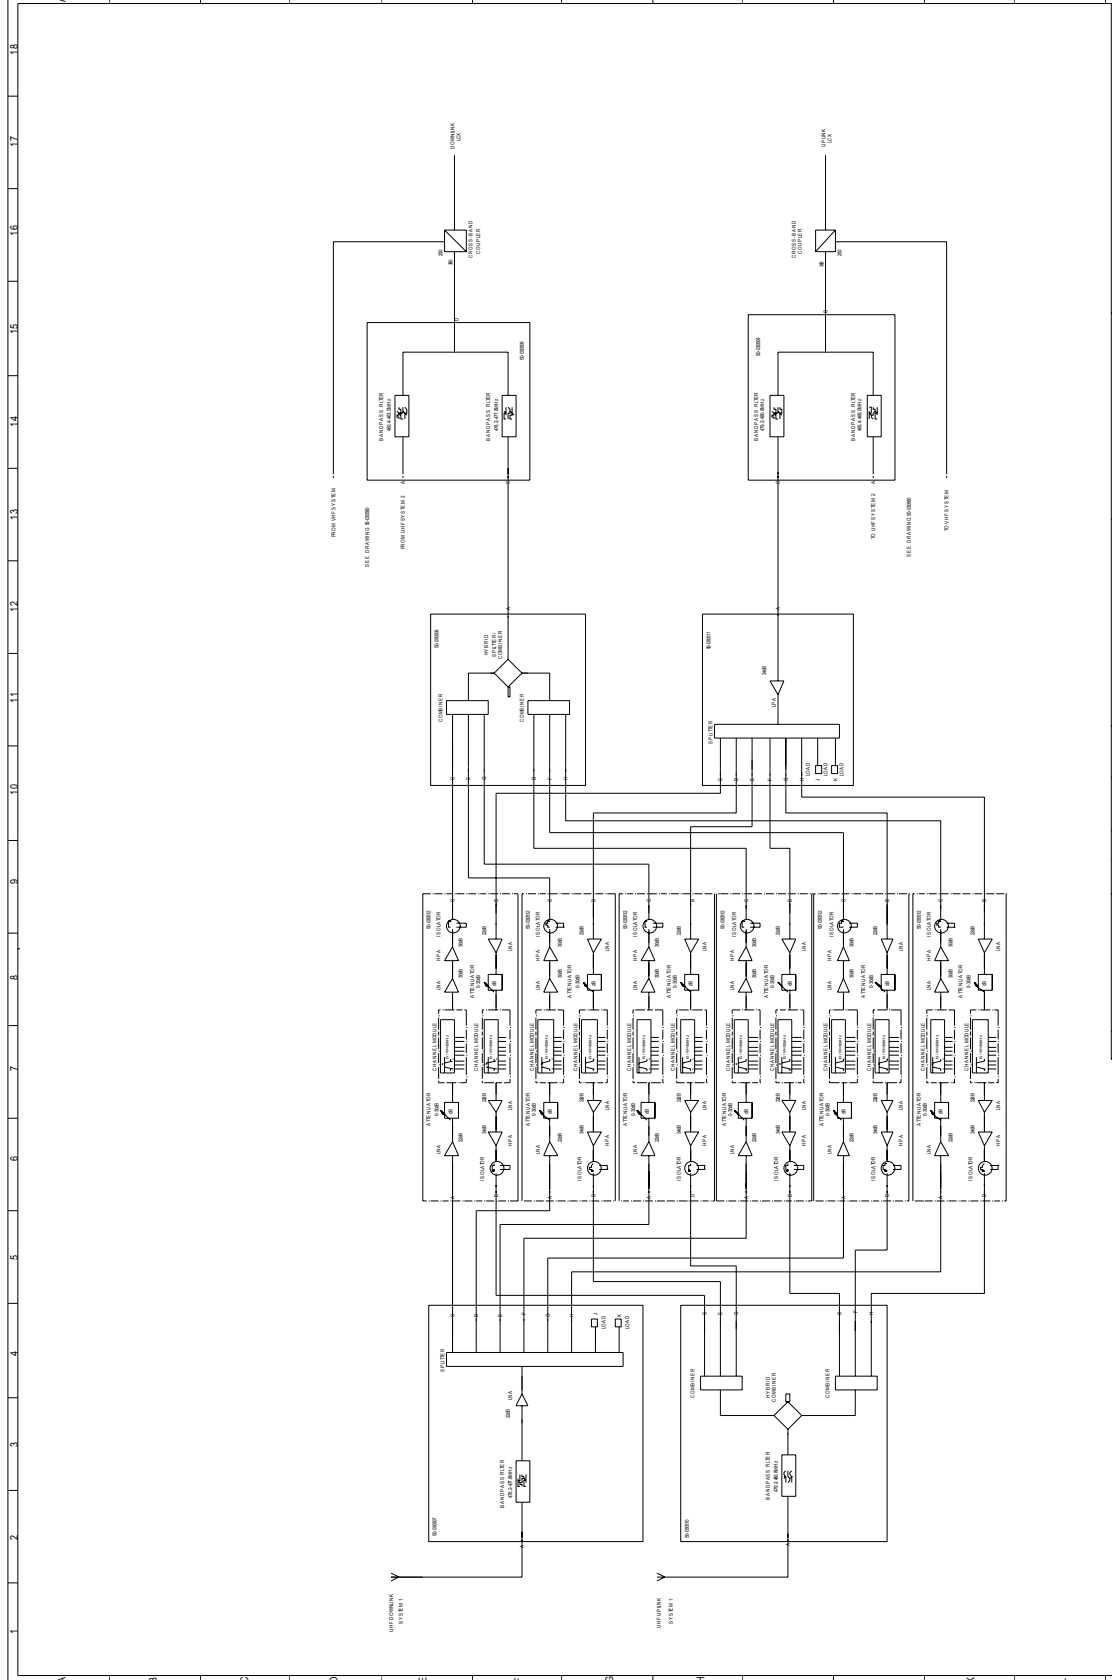

THE UHF SYSTEM / COESYSTEM MIDWAY  
 AIRPORT 0105105 SYSTEM DIAGRAM

NO. 1.04 PRODUCE BY SONY OF GERMANY INCORPORATED IN GERMANY. THE UHF SYSTEM IS A REGISTERED TRADE MARK OF SONY CORP. JAPAN.		DATE	REV.	BY
01	01	01	01	01

Customer: **Aviation Facilities Limited**  
 England  
 Tel: 01494 777000  
 Fax: 01494 777002

Customer Ref: **50-030581**

Scale: **NTS**

Project: **PROTOTYPESSE**

Sheet: **1** of **1**