





DWG: 471-100464-01 REV.A0 (BLANK POD LABEL)
DWG/PART No: 47-104097-01 Rev. A0 (MIC)
ARTWORK No: 56-103140-01 Rev. A0
CUST. NAME: TIM TAO
Artwork Proof #: prf 3, added I.T.E. to ETL mark



ARTWORK -POD

TEXTS INSIDE BLUE BOXES ARE DYNAMIC FIELDS  
GET ENTERIES BY CM SITE/AUTO TEST . SEE BOM PROVIDE BY CISCO

UNWIND  
DIRECTION

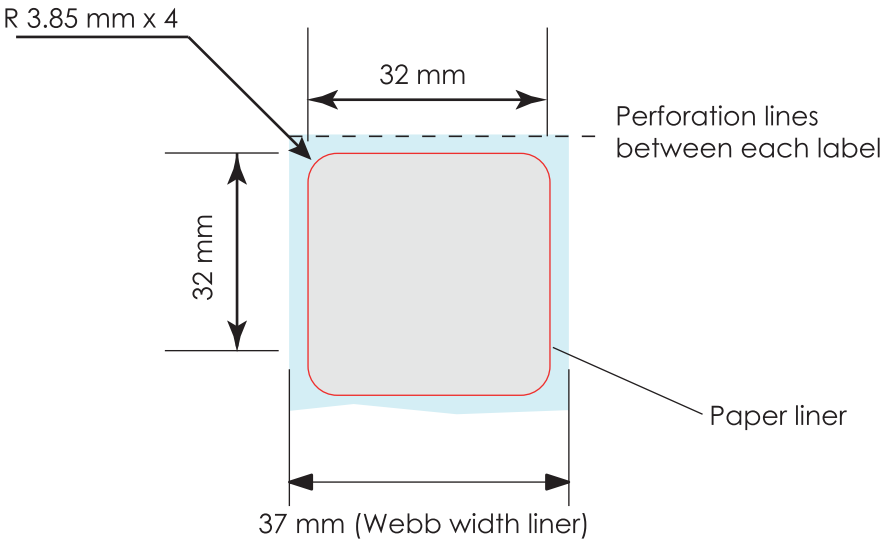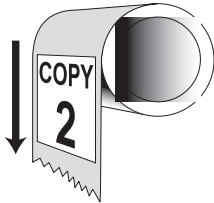

100%

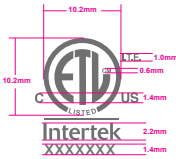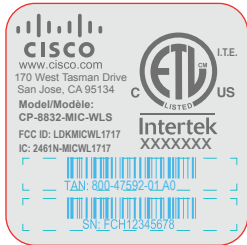

DYNAMIC

200% FOR CLARITY

<b>NOTES:</b>	
A) Material	
Mat Ref: .002" ( 336T-J1) White Polyester	
Adhesive:	
Ribbon: DPG6000(Gray)	
B) COLORS	C) FONTS
1) <input type="checkbox"/> Cool Gray 7C background	
2) Varnish	

LABEL FINISHED COPY:	
LABELS/TILE:	
TILES/PACK:	
LABELS/PACK:	
Matrix Strip: <input checked="" type="checkbox"/> Y <input type="checkbox"/> N	

IMPORTANT

DELIVERY TIME CAN ONLY BE MET WITH YOUR COOPERATION. PLEASE ENSURE THE ARTWORK PROOF IS CHECKED CAREFULLY FOR LAYOUT, WORDING, SPELLING, SIZE, COLOR, ETC., THEN, RETURNED WITHIN 24 HOURS, TO ENSURE DELIVERY SCHEDULES ARE MET. THE COLORS DISPLAYED ON THIS PROOF MAY NOT BE ACCURATE; REFER TO PMS OR CISCO COLOR BOOK REFERENCES STATED FOR TRUE REPRESENTATION.

Approved By: \_\_\_\_\_

Title: \_\_\_\_\_ Date: \_\_\_\_\_

Red Line is cut line

Dimensions are shown in imperial (metric) Tolerances unless otherwise specified are:	
Dimensions Tolerance:	± 0.250

UNIT: MM	
SCALE: 1:1	SHEET: 1 of 1

WM REF. No.	Rev.	Description	ECN
ORIGINATION Chan / Bety	DATE 02/07/18	CHECK BY	DATE



Label is pasted on Mic bottom side