


DWG/PN: 1000744-00(ref.Revolab blank) AW#:

56-19863-01 REV.A0 (US)

DESC: CP-MIC-WRLS-S-US=


CUST. NAME: LISA/JON

Artwork proof.#5

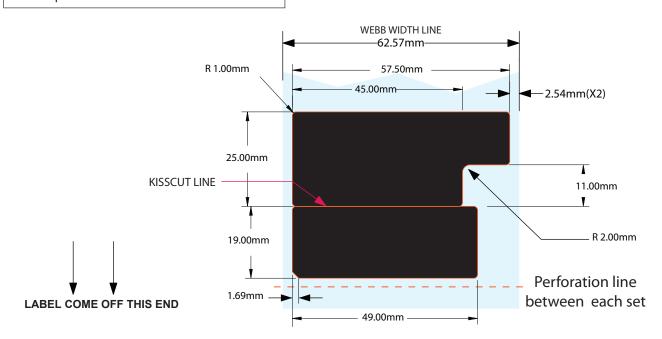

## **ARTWORK-POD**

NOTE: INSIDE BOX ARE DYNAMIC FIELDS GET ENTRIES BY CM SITE.SEE BOM PROVIDED BY CISCO.

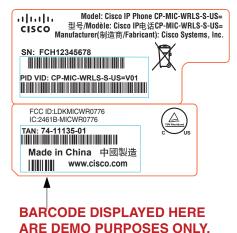

## NOTES: A) Material Mat Ref: PL339-J1(Worldmark) Ribbon: DPW7424 (GREY) B) COLORS C) FONTS 1) Graphics Grey( DPW7424) Vanish 3) ■ Custom Black Background 3) 4) 5) 6) 6) 8)

LABEL FINISHED COPY:					
LABELS/TILE: TILES/PACK: LABELS/PACK:					
Matrix Strip: Y N					

## **IMPORTANT**

DELIVERY TIME CAN ONLY BE MET WITH YOUR COOPERATION. PLEASE ENSURE THE ARTWORK PROOF IS CHECKED CAREFULLY FOR LAYOUT. WORDING, SPELLING, SIZE, COLOR, ETC., THEN, RETURNED WITHIN 24 HOURS, TO ENSURE DELIVERY SCHEDULES ARE MET, THE COLORS DISPLAYED ON THIS PROOF MAY NOT BE ACCURATE; REFER TO PMS OR CISCO COLOR BOOK REFERENCES STATED FOR TRUE REPRESENTATION.

Approved By:	
Title:	Date:

		WM REF. No.	Rev.		Description	ECN
Red Line i	s cut line					
Dimensions are shown in imperial (metric) Tolerances unless otherwise specified are:						
Dimensions Tolerand	te: ± 0.25mm"					
P2C Tolerance:	± 0.25mm"					
UNIT: INCHES		ORIGINATION	l D	ATE	CHECK BY	DATE
SCALE: 1:1	SHEET: 1 of 1	Chan S.	03/	12/13		