



REVISIONS			
ZONE	REV	DESCRIPTION	DATE

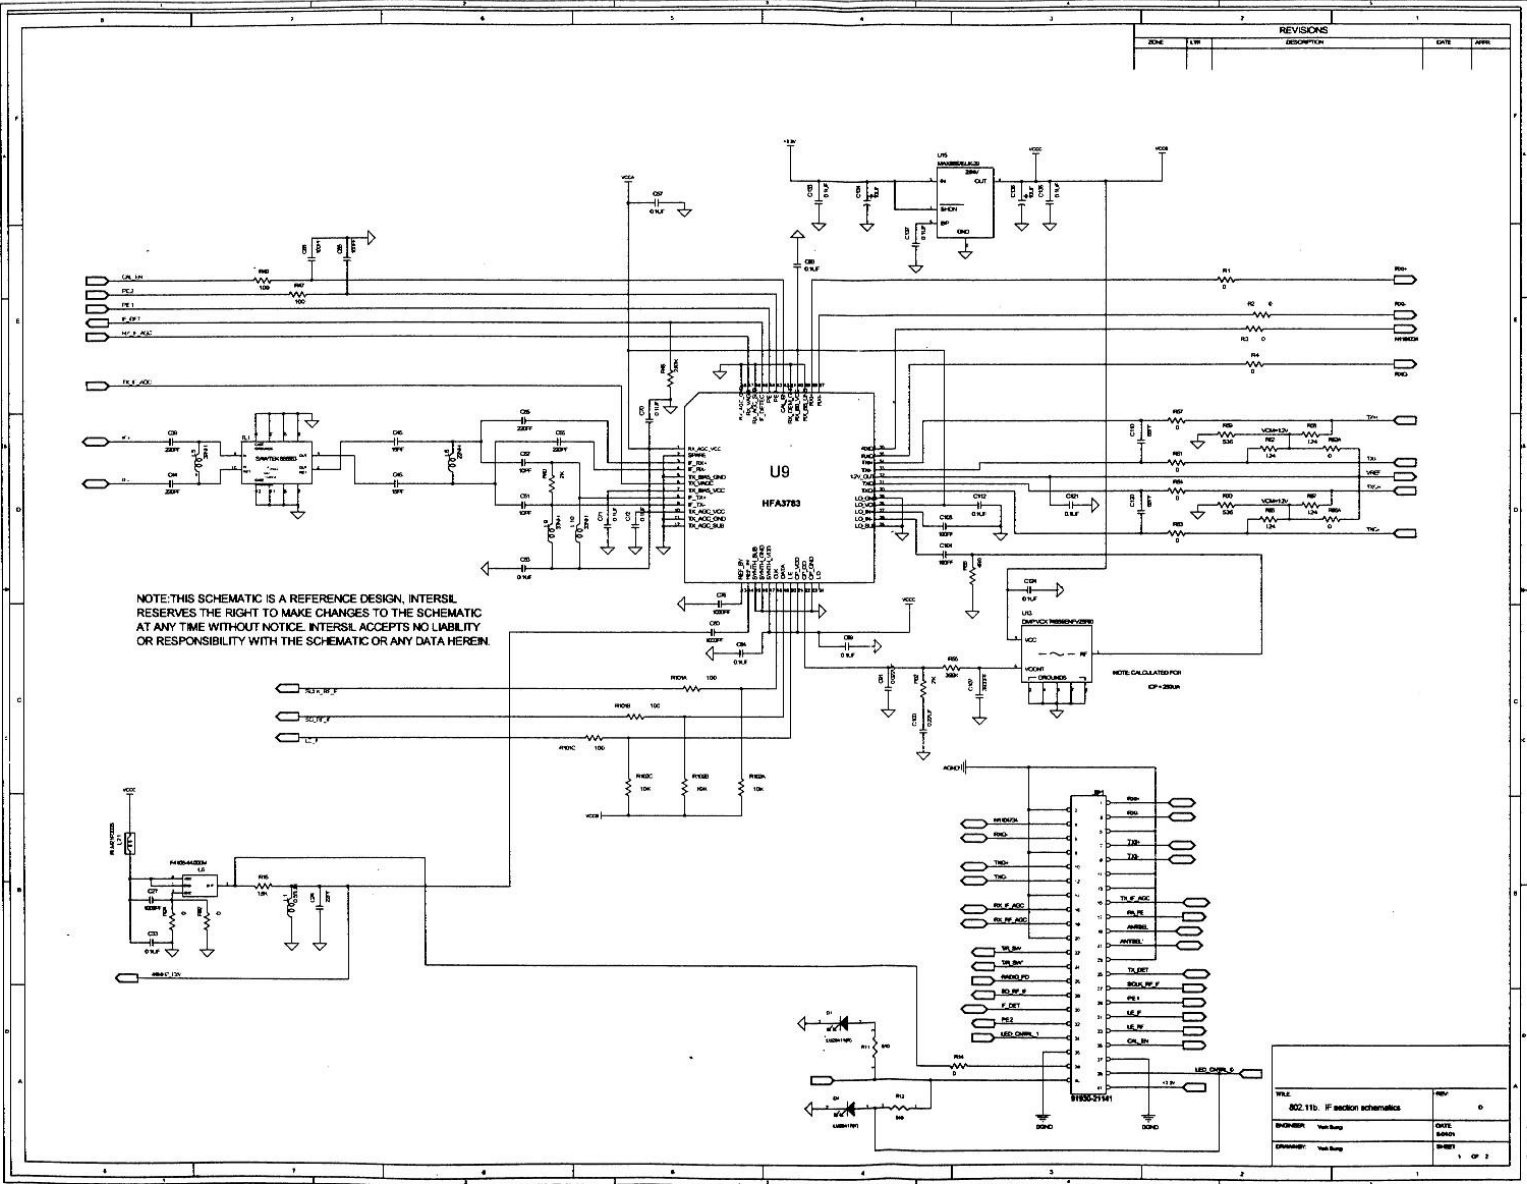

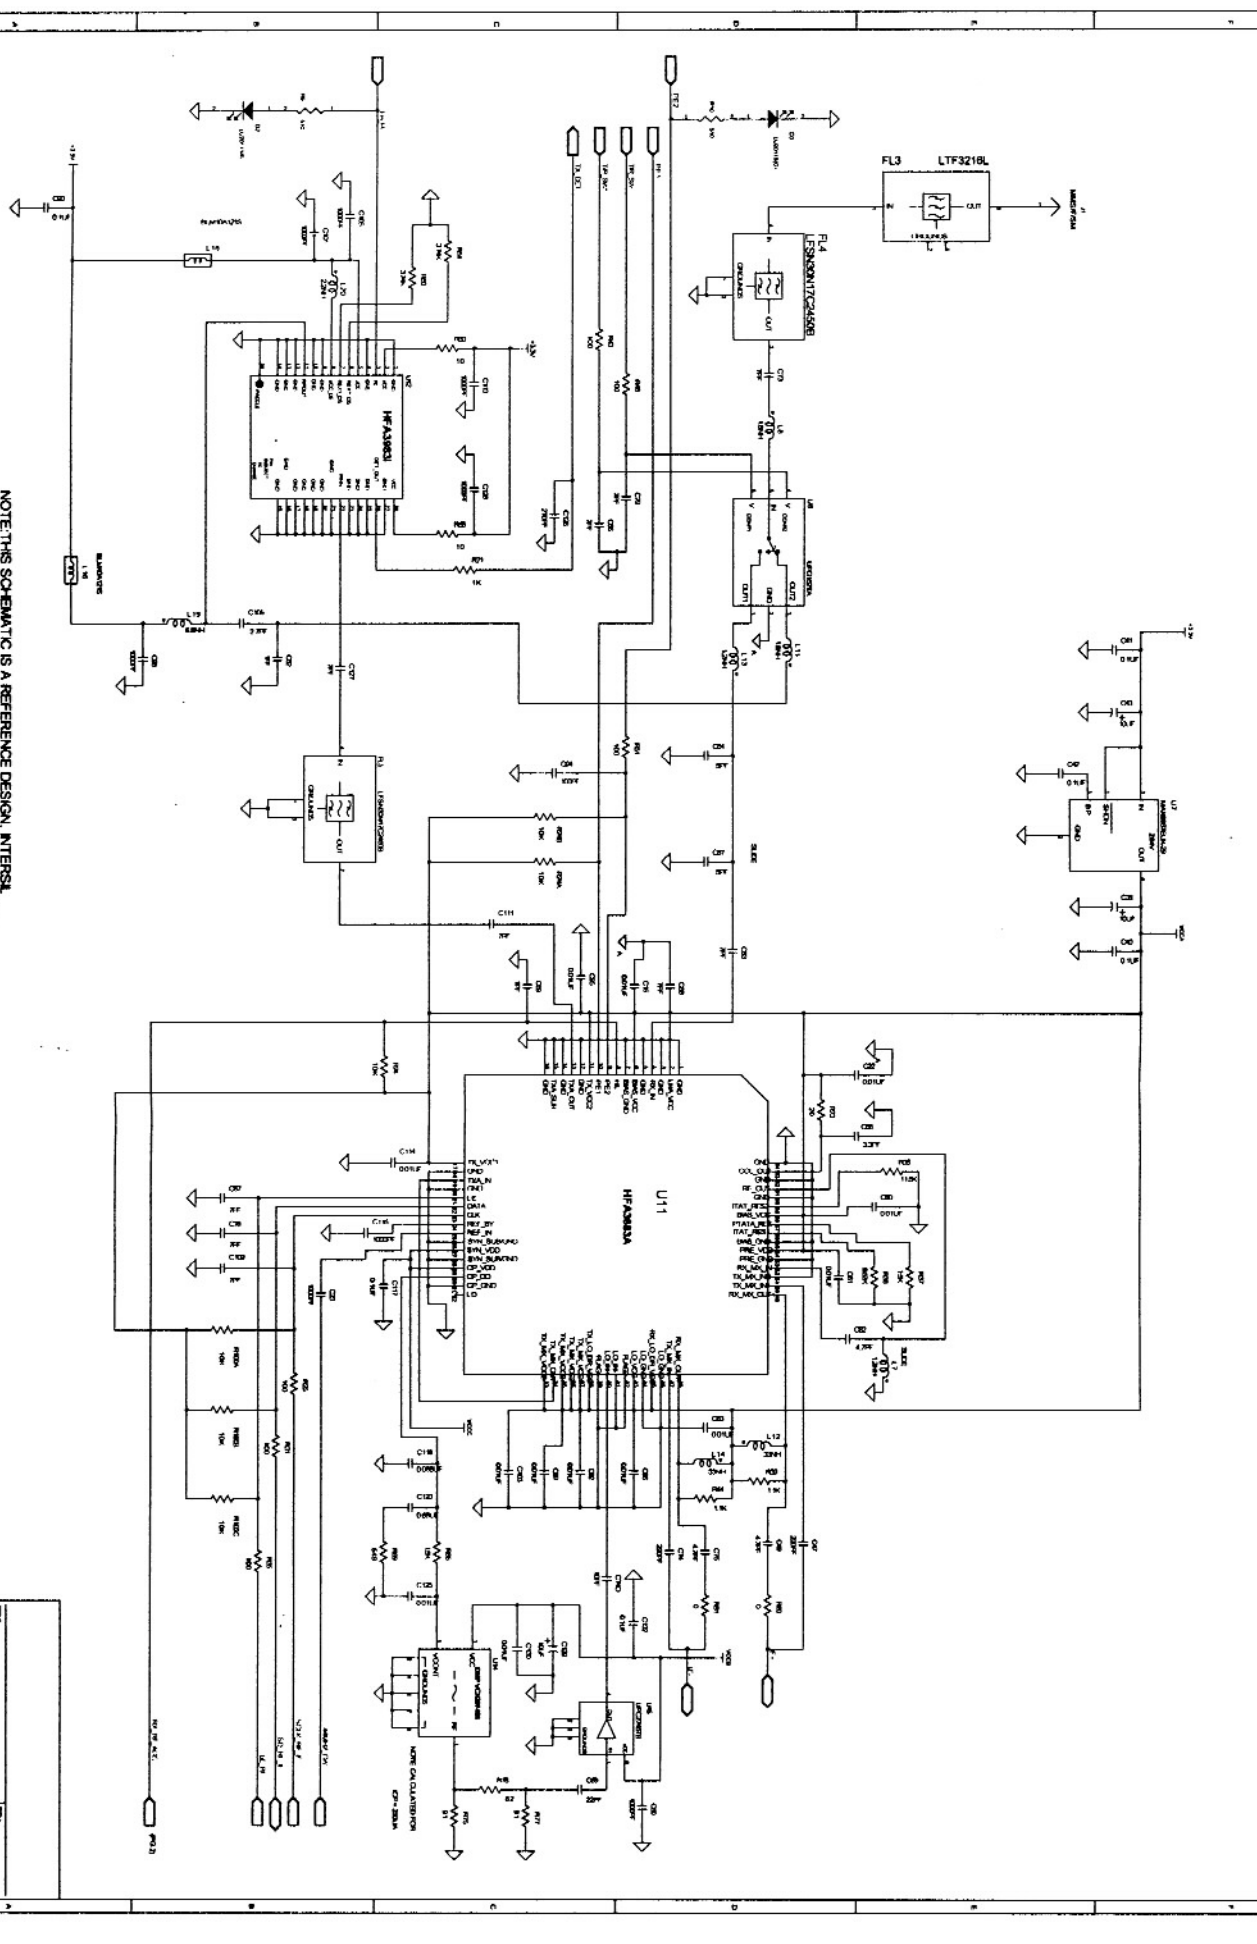

NOTE: THIS SCHEMATIC IS A REFERENCE DESIGN. INTERSIL
 RESERVES THE RIGHT TO MAKE CHANGES TO THE SCHEMATIC
 AT ANY TIME WITHOUT NOTICE. INTERSIL ACCEPTS NO LIABILITY
 OR RESPONSIBILITY WITH THE SCHEMATIC OR ANY DATA HEREIN.

DATE	REV.
DEC 1997	0
DESIGNED BY	DATE
CHECKED BY	REV.
APPROVED BY	1 OF 2

