


8 7 6 5 4 3 2 1
THE INFORMATION CONTAINED IN THIS DRAWING IS THE SOLE PROPERTY OF
SOMA NETWORKS. ANY REPRODUCTION IN PART OR WHOLE WITHOUT
THE WRITTEN PERMISSION OF SOMA NETWORKS IS PROHIBITED.

REVISIONS			
INCORP.	REV.	DESCRIPTION	DATE APPROVED
EC-02865	01	INITIAL RELEASE	8/19/03

1. MARK VENDOR NAME, LABEL DESIGNATION, AND SOMA NETWORKS PART NUMBER ON EACH SHEET OF LABELS.
2. BACKGROUND TO BE DARK GRAY (PANTONE COLOR 432C) LETTERING AND GRAPHICS TO BE SILVER.
3. REFER TO APPROPRIATE AGENCY LISTING MARK INFORMATION TO REPLACE REFERENCE SYMBOLS WITH APPROPRIATE REGISTERED MARKS.
4. FONT: ARIAL 28 POINT
5. FONT: ARIAL NARROW 26 POINT
6. FONT: ARIAL 34 POINT
7. FONT: ARIAL 13 POINT
8. FONT: ARIAL 8 POINT
9. FONT: ARIAL 6 POINT
10. FONT: ARIAL 5 POINT
11. LABEL CONSTRUCTION TO CONSIST OF A 0.010" THICK POLYCARBONATE LABEL STOCK WITH A 0.002" THICK 3M #467 PRESSURE SENSITIVE ADHESIVE. LABEL MUST BE A COMPONENT MARKING AND LABELING SYSTEM APPROVED BY UL AND CSA FOR THE FOLLOWING CONDITIONS:
 - A) INDOOR
 - B) TEMPERATURE RANGE: -40C TO +55C WHEN AFFIXED TO GE CYCOLOY C6200 (PC/ABS BLEND)
12. APPROVED SOURCES OF SUPPLY: BAY AREA LABELS
13. PRINT "FCC ID: POZCPEMDS004324" AT NOTED LOCATION.
14.  INDICATES CHANGES PER THIS REVISION.
(NOT USED ON REV 01)
15. PLACE FCC LOGO (FCCCEMBLM.GIF) IN NOTED LOCATION.

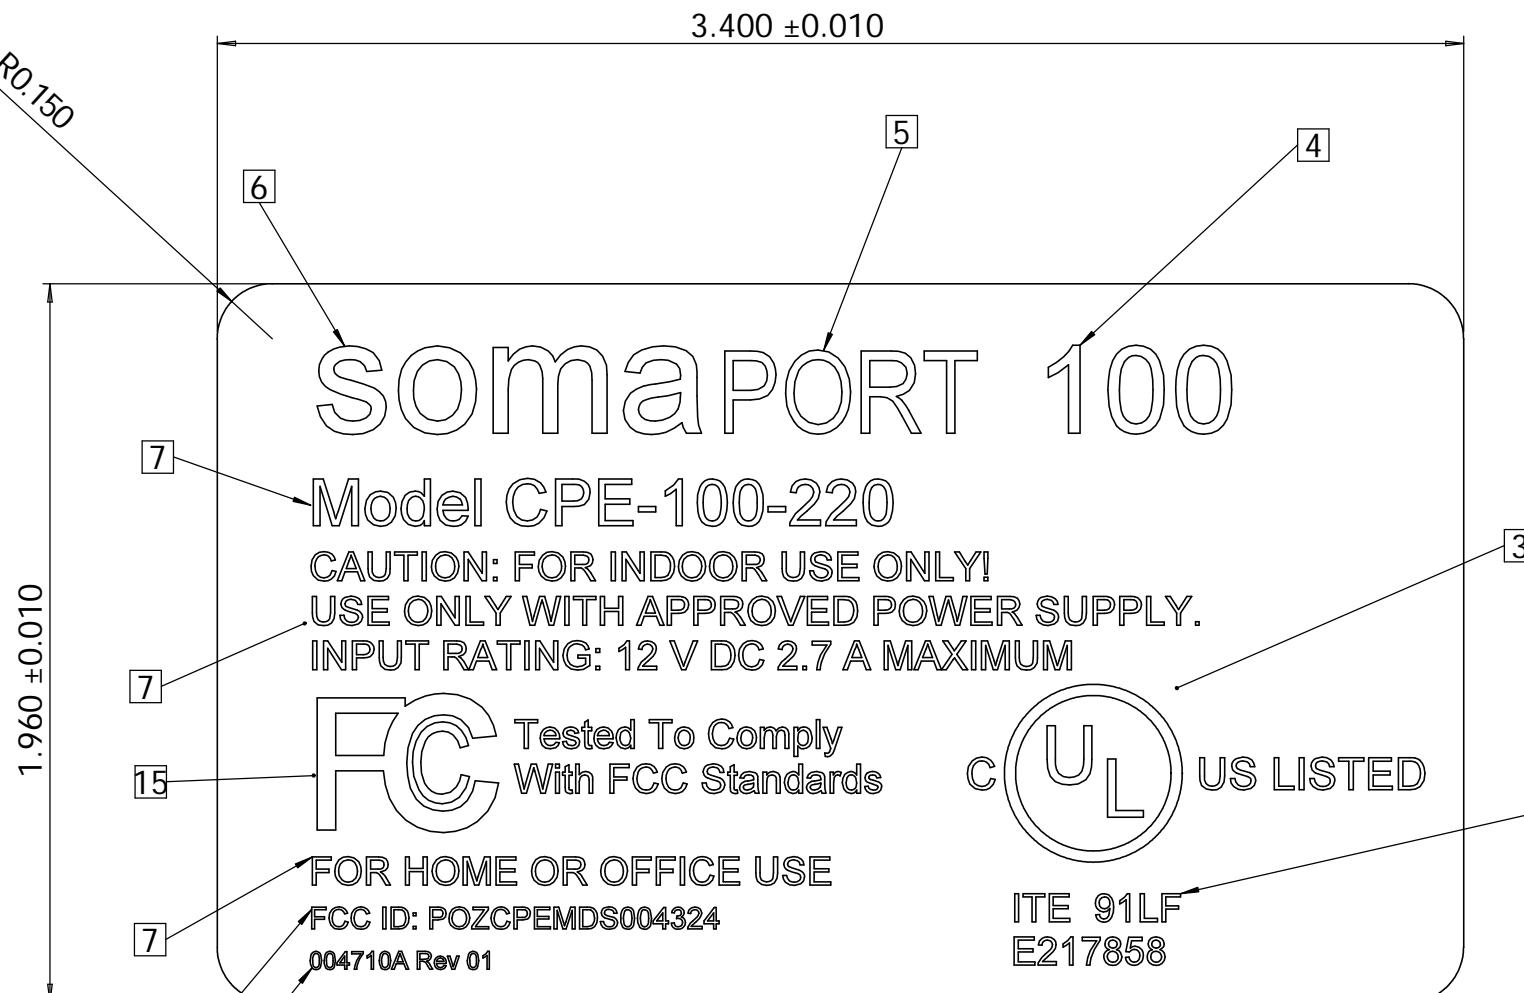

DRAWING SCALE 2:1

ITEM NO.	PART OR IDENTIFYING NO.	NOMENCLATURE OR DESCRIPTION		MATERIAL SPECIFICATION	QTY REQD
PARTS LIST					
UNLESS OTHERWISE SPECIFIED DIMENSIONS ARE IN INCHES TOLERANCES ARE: FRACTIONS DECIMALS ANGLES \pm .XX ₊ .XX ₋ + ₁ XXX ₊ XXX	CAD GENERATED DRAWING, DO NOT MANUALLY UPDATE				
	APPROVALS	DATE			
	DRAWN J.CRIM	8/19/03			
	CHECKED				
MATERIAL	--				
	RESP ENG J.CRIM	8/19/03			
FINISH	--				
	MFG ENG				
APPLICATION	DO NOT SCALE DRAWING	QUAL ENG			
SIZE DWG. NO.	B	004710A	REV	01	
SCALE 2:1	CAD FILE:		SHEET 1 OF 1		

 soma NETWORKS

LABEL,REGULATORY,USA,SP,MMDS,
[SOMAPORT 100 MODEL
CPE-100-220]