


THE INFORMATION CONTAINED IN THIS DRAWING IS THE SOLE PROPERTY OF SOMA NETWORKS. ANY REPRODUCTION IN PART OR WHOLE WITHOUT THE WRITTEN PERMISSION OF SOMA NETWORKS IS PROHIBITED.

REVISIONS	
INCORP. EC-01950	REV. 01

DESCRIPTION
INITIAL RELEASE FOR QUOTATION / PROTOTYPE PRODUCTION

DATE
11/07/02
APPROVED

1. MARK VENDOR NAME, LABEL DESIGNATION, AND SOMA NETWORKS PART NUMBER ON EACH SHEET OF LABELS.
2. BACKGROUND TO BE DARK GRAY (PANTONE COLOR 432C) LETTERING AND GRAPHICS TO BE SILVER.
3. REFER TO APPROPRIATE AGENCY LISTING MARK INFORMATION TO REPLACE REFERENCE SYMBOLS WITH APPROPRIATE REGISTERED MARKS.
4. FONT: ARIAL 32 POINT
5. FONT: ARIAL 28 POINT
6. FONT: ARIAL NARROW 28 POINT
7. FONT: ARIAL 13 POINT
8. FONT: ARIAL 8 POINT
9. FONT: ARIAL 6 POINT
10. FONT: ARIAL 5 POINT
11. LABEL CONSTRUCTION TO CONSIST OF A 0.010" THICK POLYCARBONATE LABEL STOCK WITH A 0.002" THICK 3M #467 PRESSURE SENSITIVE ADHESIVE. LABEL MUST BE A COMPONENT MARKING AND LABELING SYSTEM APPROVED BY UL AND CSA FOR THE FOLLOWING CONDITIONS:
 - A) INDOOR
 - B) TEMPERATURE RANGE: -40C TO +55C WHEN AFFIXED TO GE CYCOLOY C6200 (PC/ABS BLEND)
12. APPROVED SOURCES OF SUPPLY: BAY AREA LABELS
13. NO TEXTURE ON NOTED REGION. NOTED AREA TO BE SILVER.
14.  INDICATES CHANGES PER THIS REVISION. NOT USED ON REV 01.
15. PLACE FCC LOGO (FCCEMBLM.GIF) IN NOTED LOCATION.

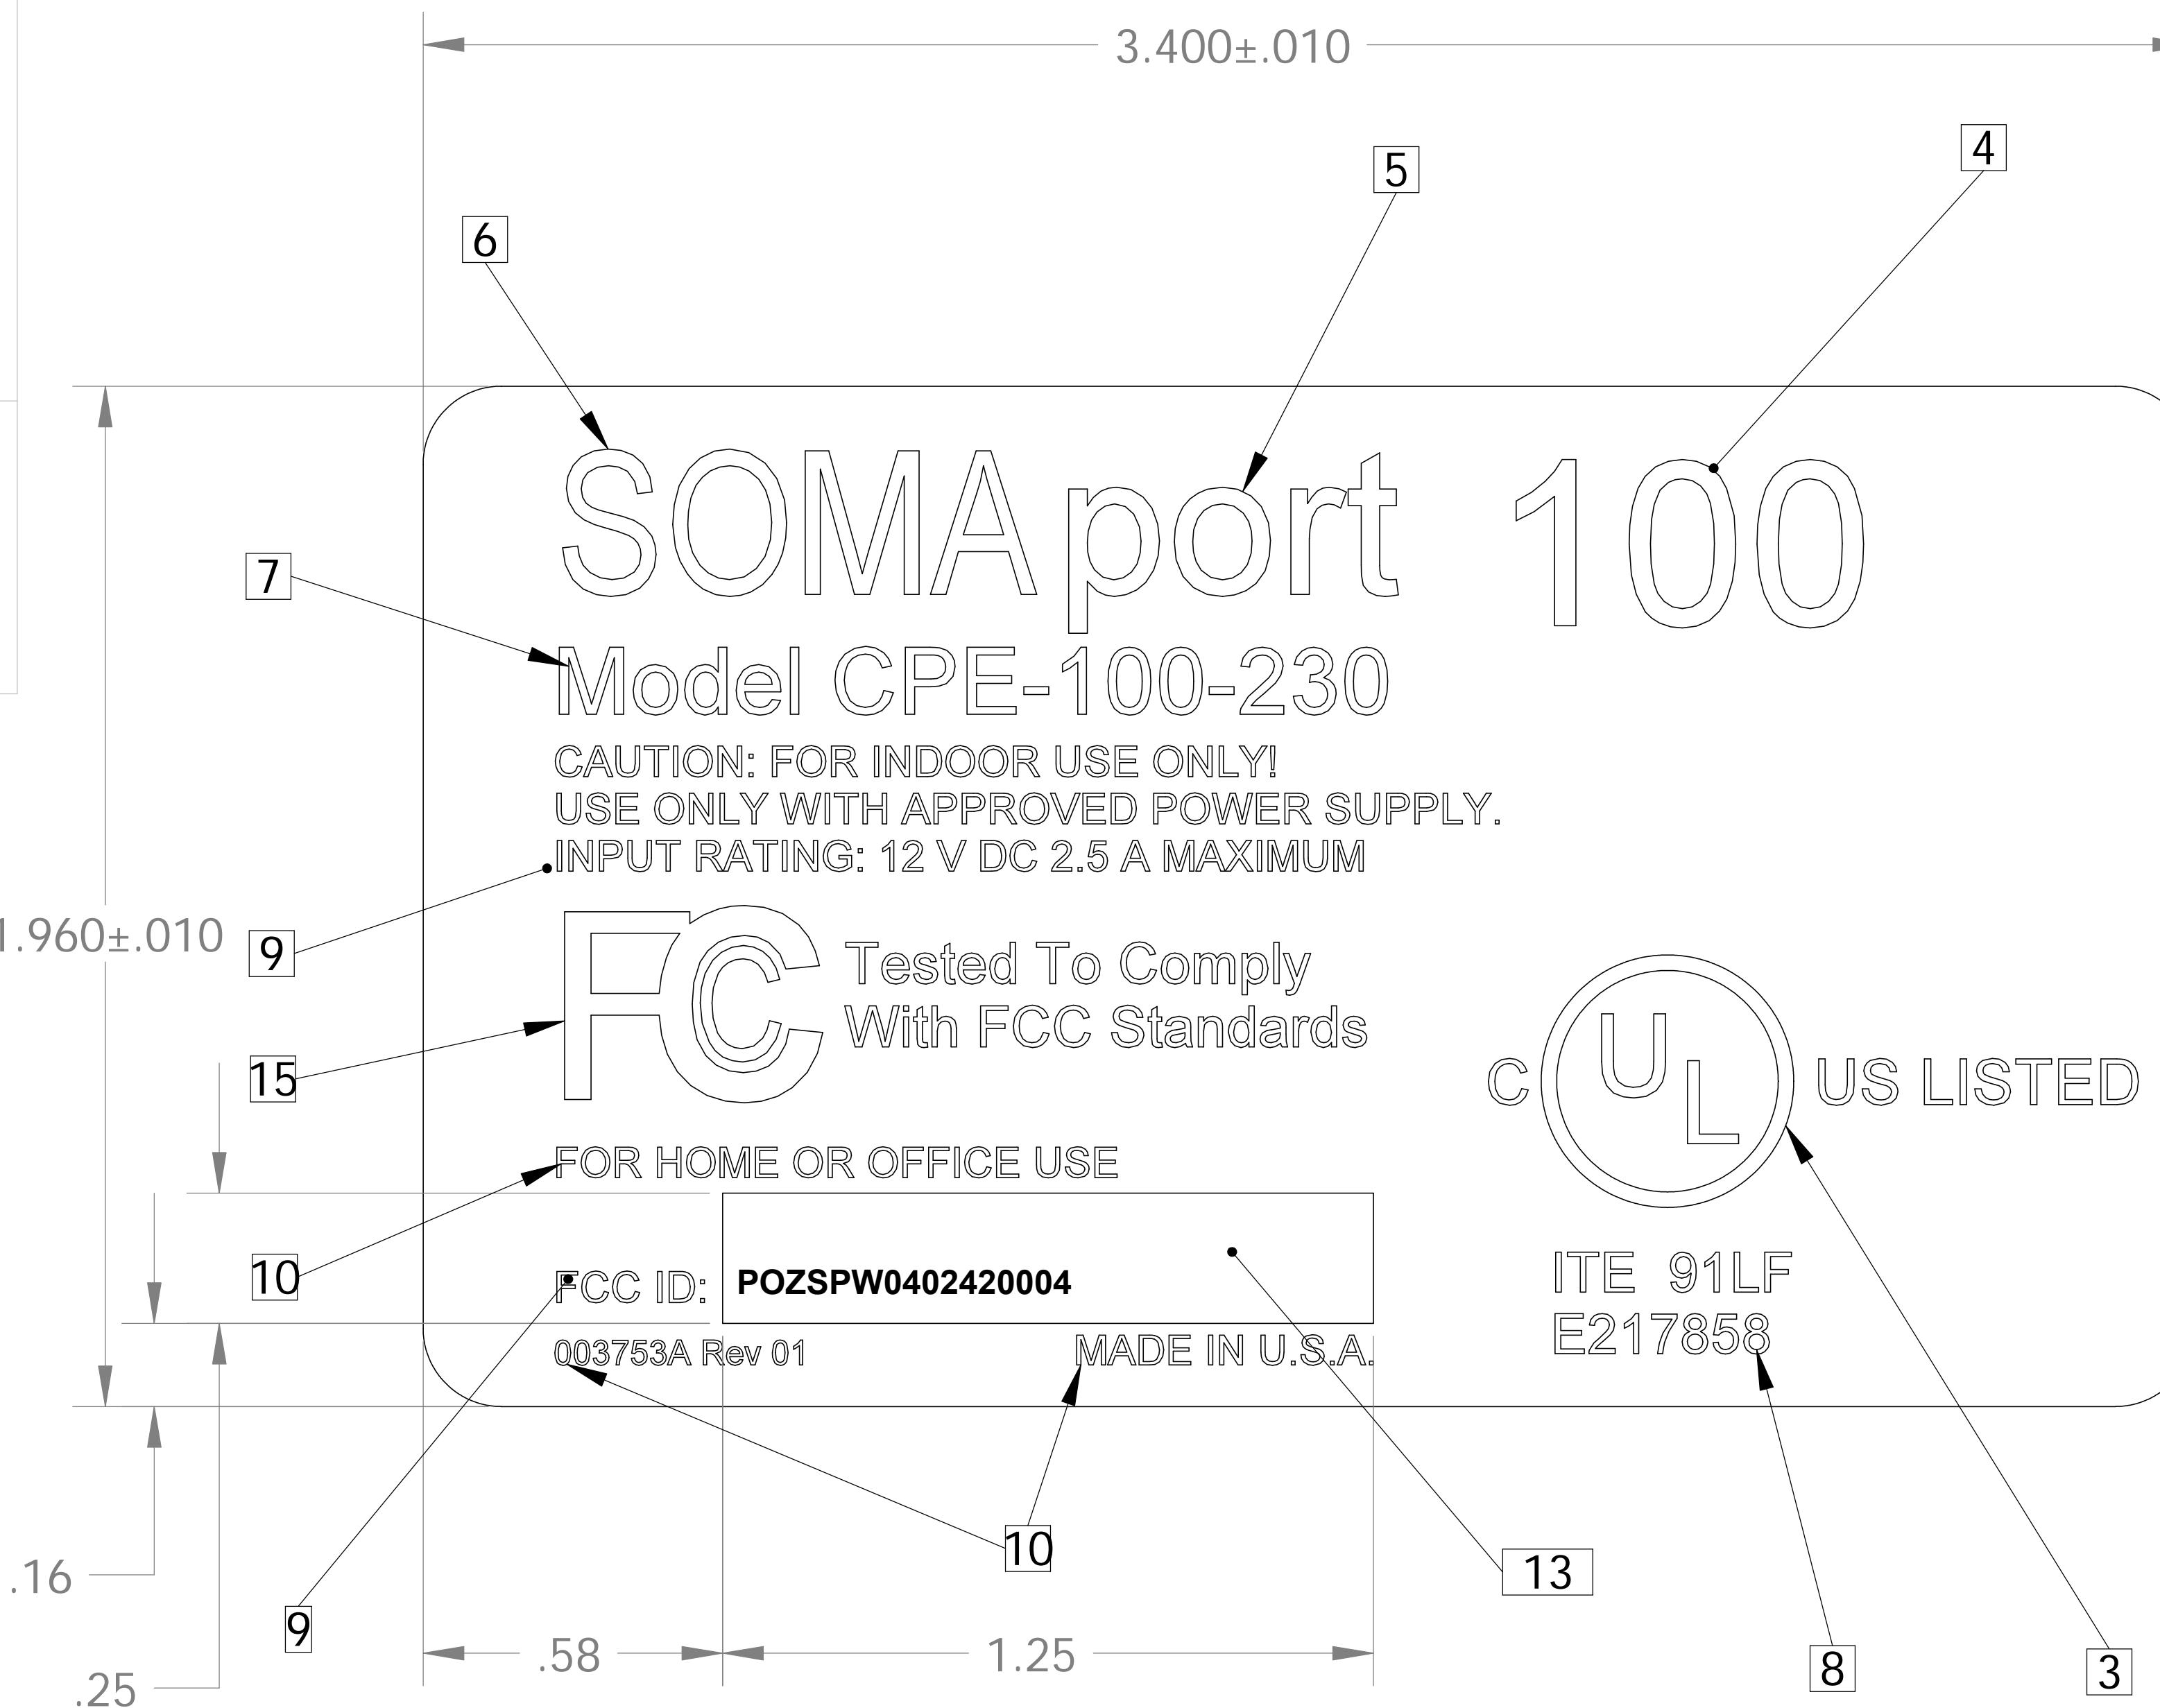

DRAWING SCALE 2:1

ITEM NO.	PART OR IDENTIFYING NO.	NOMENCLATURE OR DESCRIPTION	MATERIAL SPECIFICATION	QTY REQD
PARTS LIST				
UNLESS OTHERWISE SPECIFIED DIMENSIONS ARE IN INCHES TOLERANCES ARE: FRACTIONS DECIMALS ANGLES	CAD GENERATED DRAWING, DO NOT MANUALLY UPDATE			
+ .XX+ .XX + 1 .XXX+.XXX	APPROVALS	DATE		
	DRAWN A. HUDSON	11/7/02		
	CHECKED			
MATERIAL	--			
	RESP. ENG. A. HUDSON	11/7/02		
FINISH	--			
	MFG. ENG			
NEXT ASSY	USED ON			
APPLICATION	DO NOT SCALE DRAWING	QUAL. ENG		
3				
2				
1				
SHEET 1 OF 1				

 **soma** **NETWORKS**
LABEL,REGULATORY,USA,
SP,WCS [SOMAPORT 100
MODEL CPE-100-230],
INTERIM

SIZE DWG. NO. B DWG. NO. 003753A REV. 01
SCALE 2:1 CAD FILE: 1